





DELUSION INTERIO

DESIGN | DECOR | DETAIL

**CLIENT-MR.ASHISH NEGI**  
**PROJECT-RESIDENTIAL**

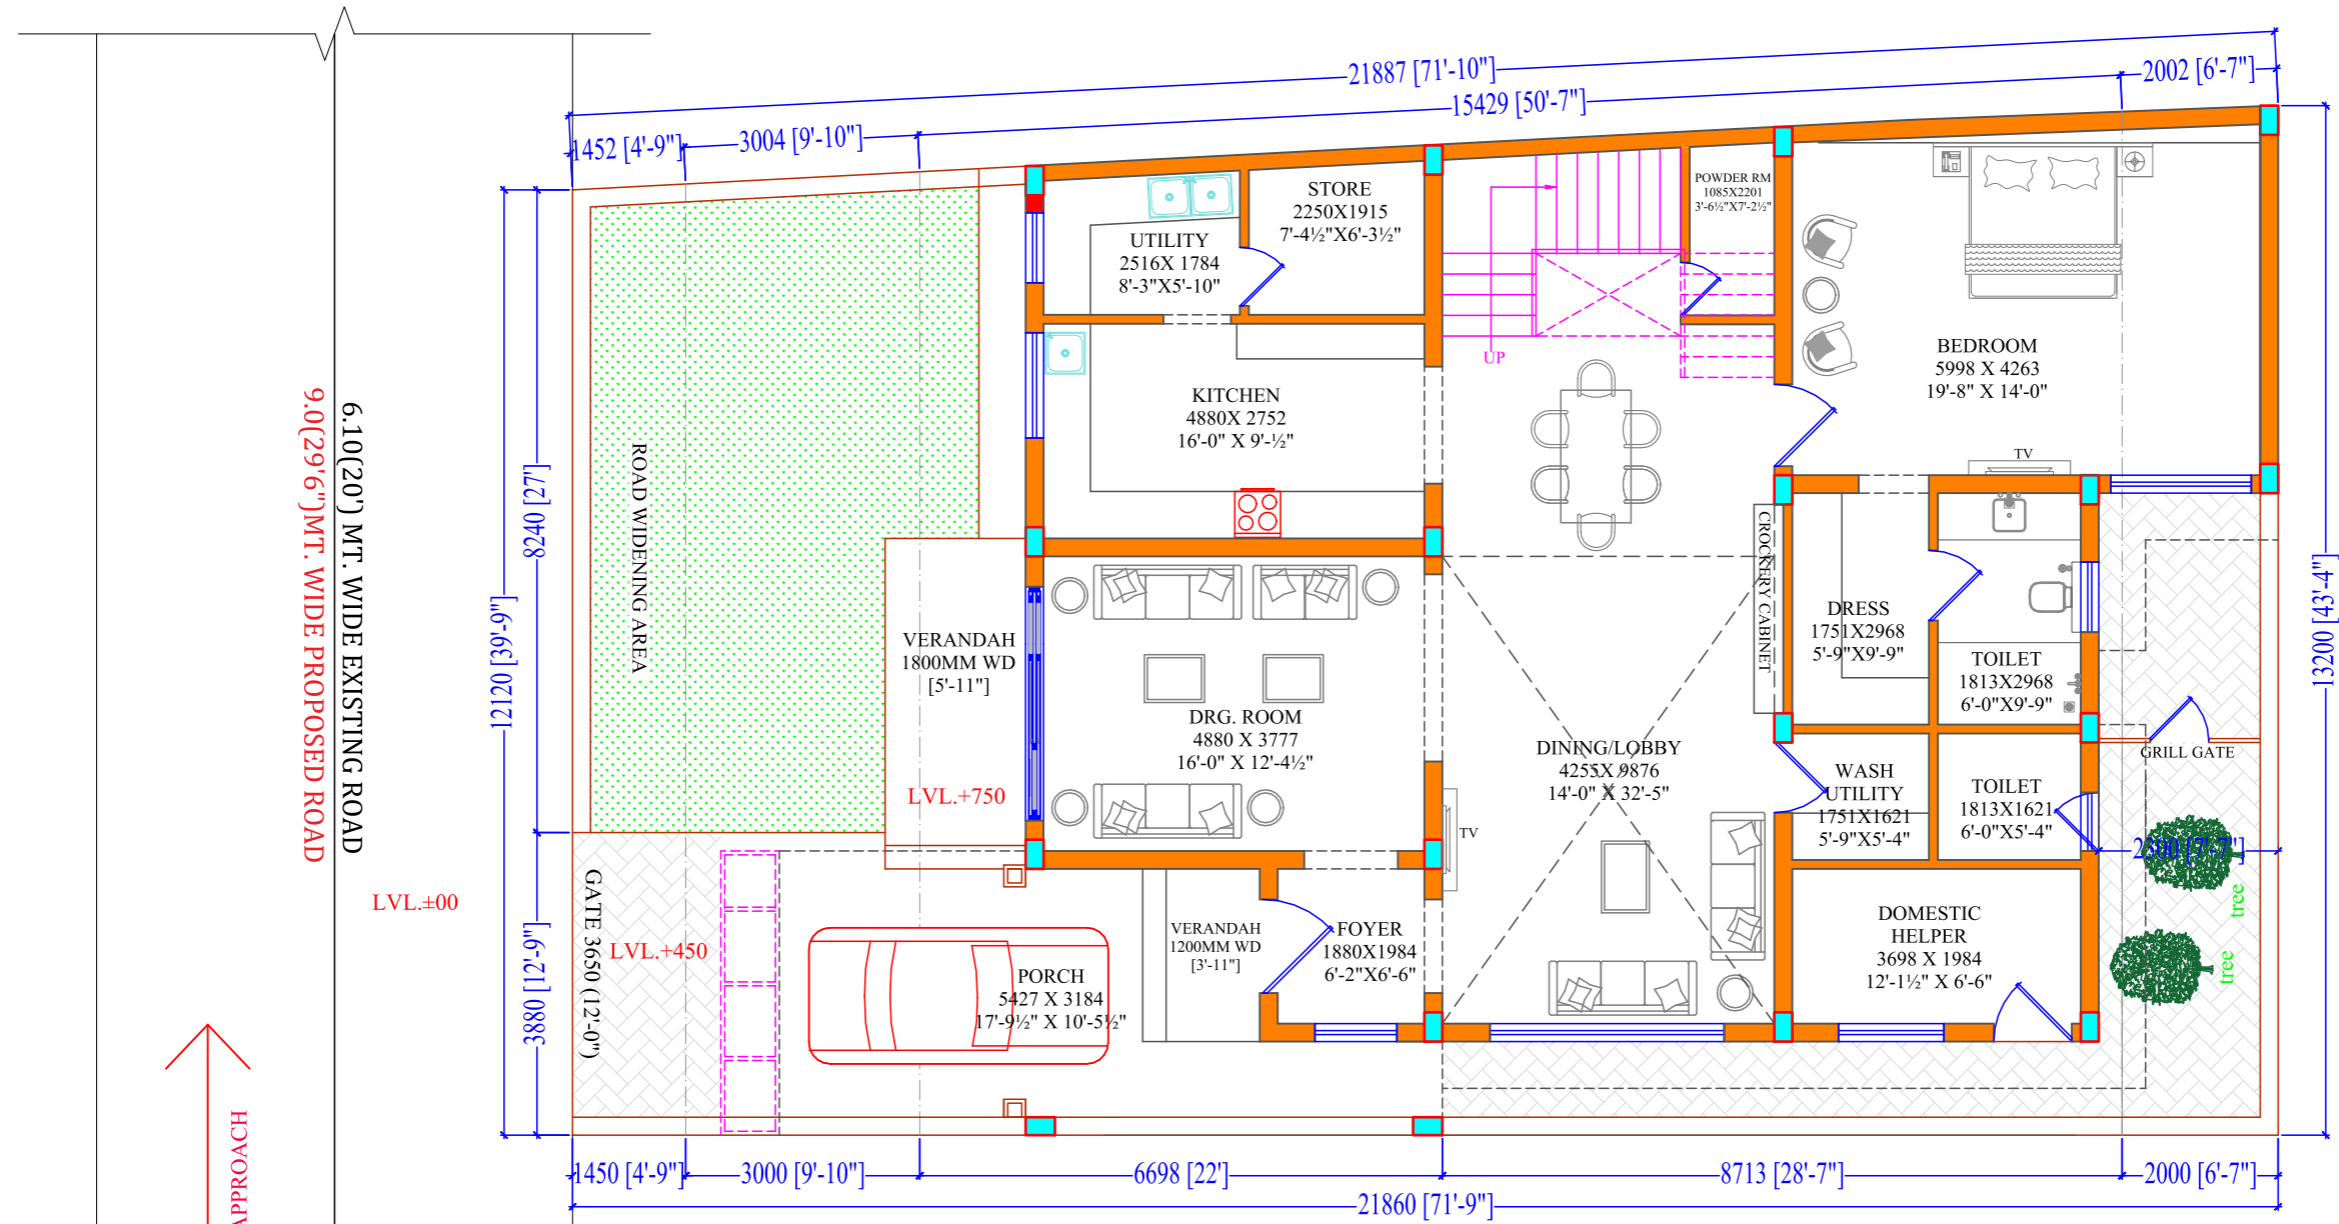

AREA		
GROUND FLOOR COV. AREA	=	211.00 SQMT. OR 2270.36SQFT.
FIRST FLOOR COV. AREA	=	174.15 SQMT. OR 1873.85 SQFT.
MUMTY FLOOR COV. AREA	=	42.60 SQMT. OR 458.37 SQFT.
<b>TOTAL COV. AREA</b>	<b>=</b>	<b>427.75 SQMT. OR 4602.58 SQFT.</b>

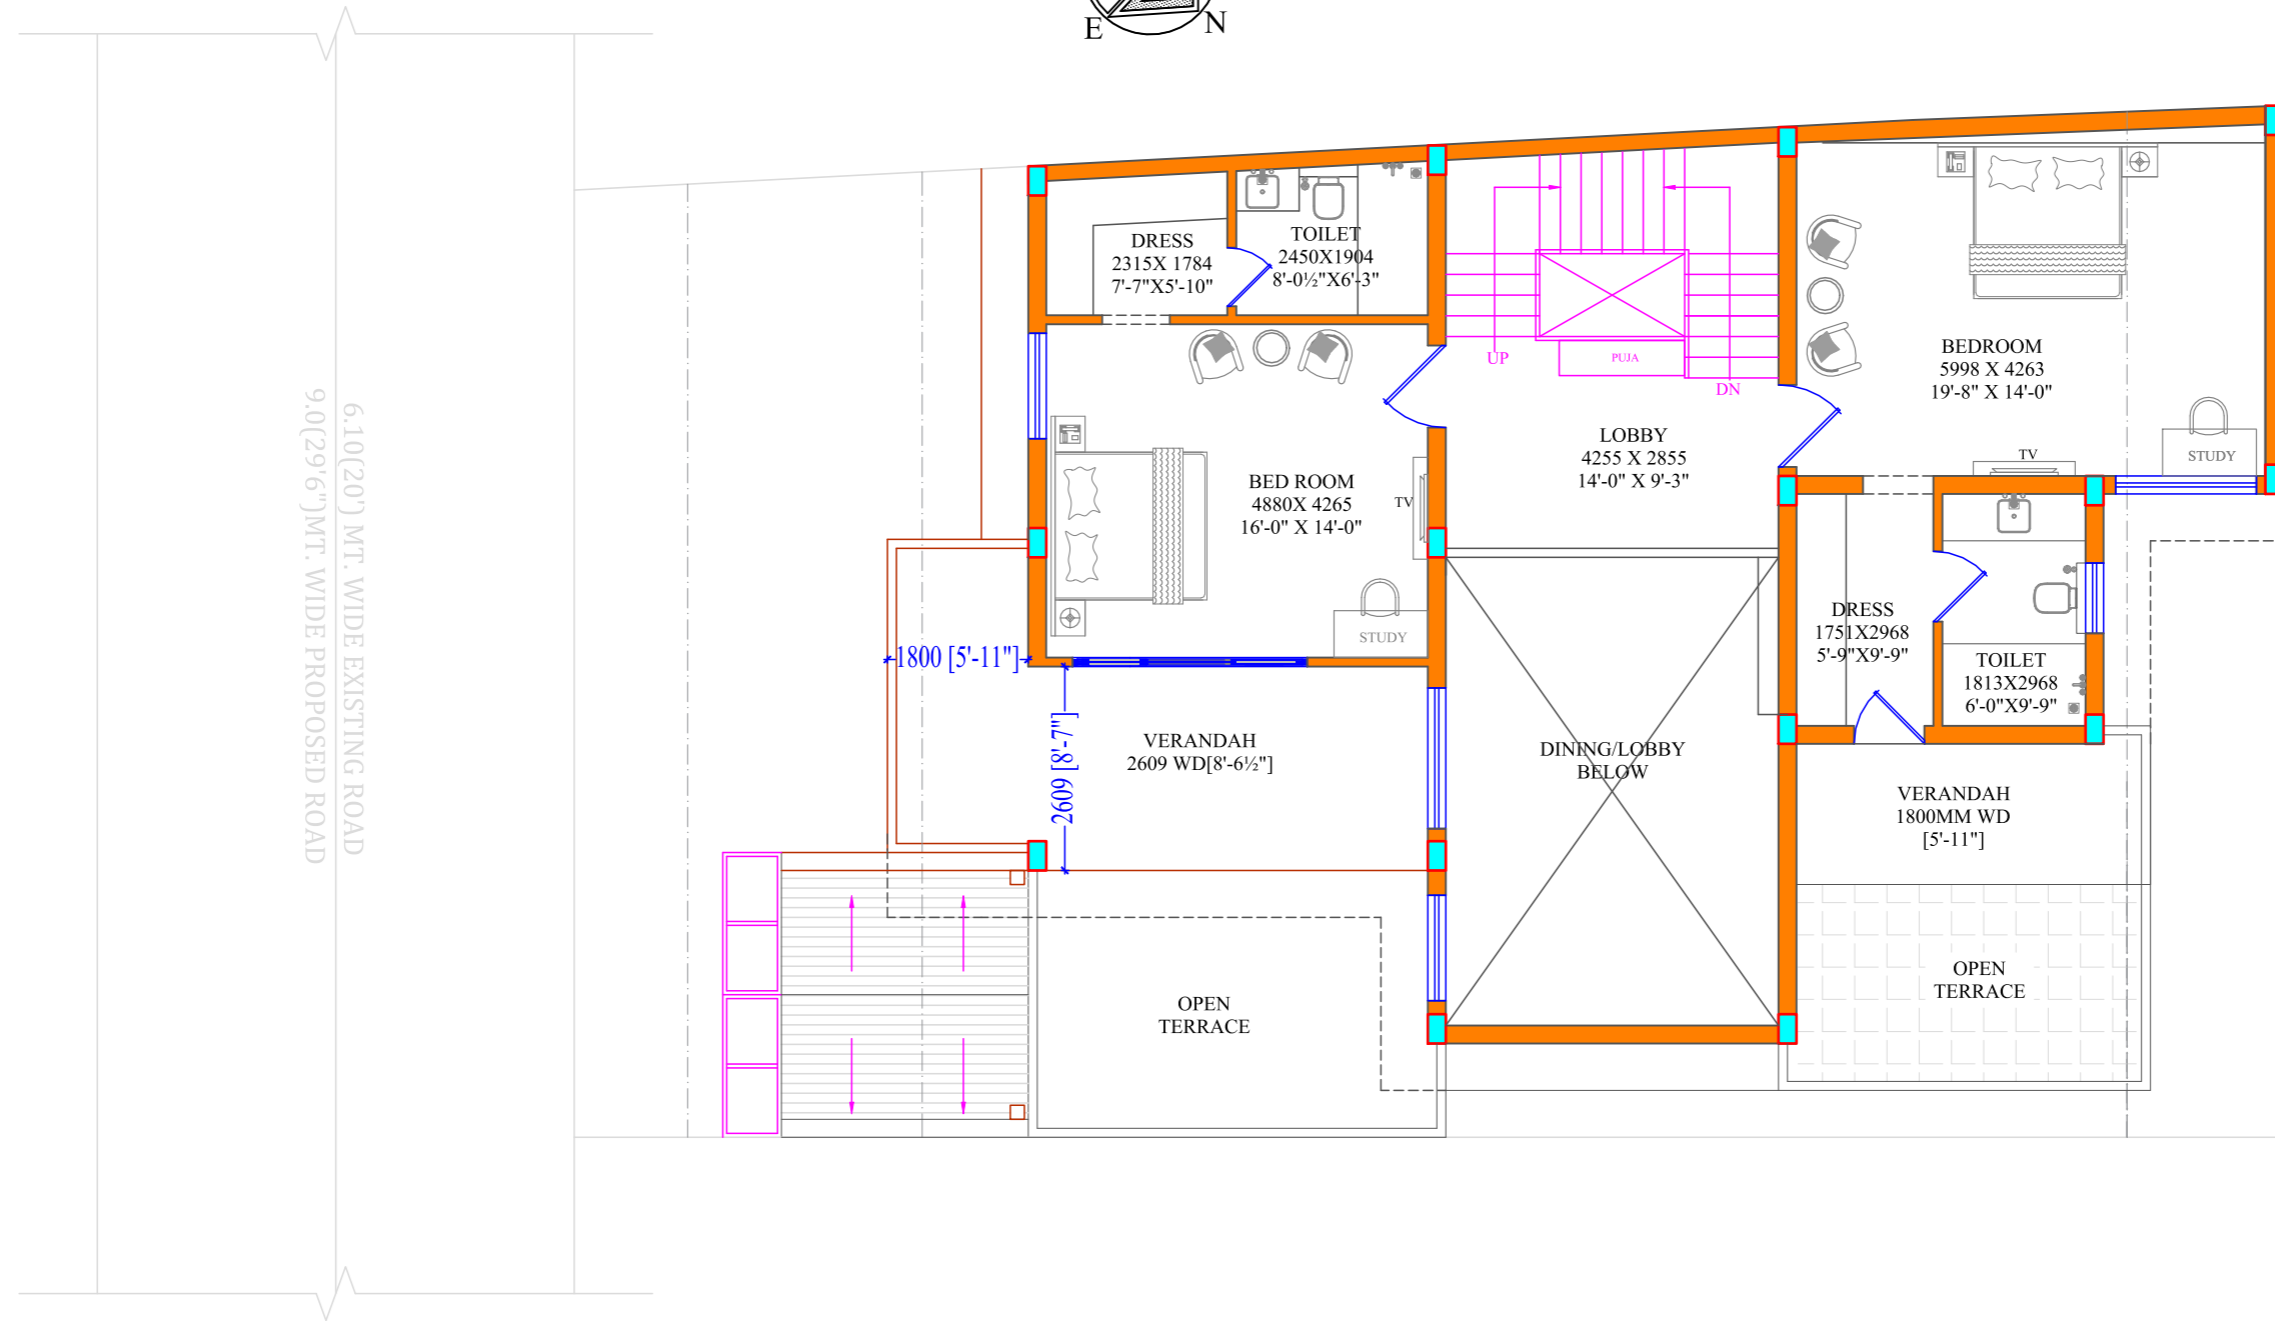

6.10(20) MT. WIDE EXISTING ROAD  
9.0(29'6") MT. WIDE PROPOSED ROAD

DRESS  
2315 X 1784  
7'-7" X 5'-10"

TOILET  
2450 X 1904  
8'-0 1/2" X 6'-3"

BED ROOM  
4880 X 4265  
16'-0" X 14'-0"

LOBBY  
4255 X 2855  
14'-0" X 9'-3"

BED ROOM  
5998 X 4263  
19'-8" X 14'-0"

DRESS  
1751 X 2968  
5'-9" X 9'-9"

TOILET  
1813 X 2968  
6'-0" X 9'-9"

VERANDAH  
2609 WD [8'-6 1/2"]

DINING/LOBBY  
BELOW

VERANDAH  
1800MM WD  
[5'-11"]

OPEN  
TERRACE

OPEN  
TERRACE

1800 [5'-11"]


2609 [8'-7"]






Design by Panjwani Architects



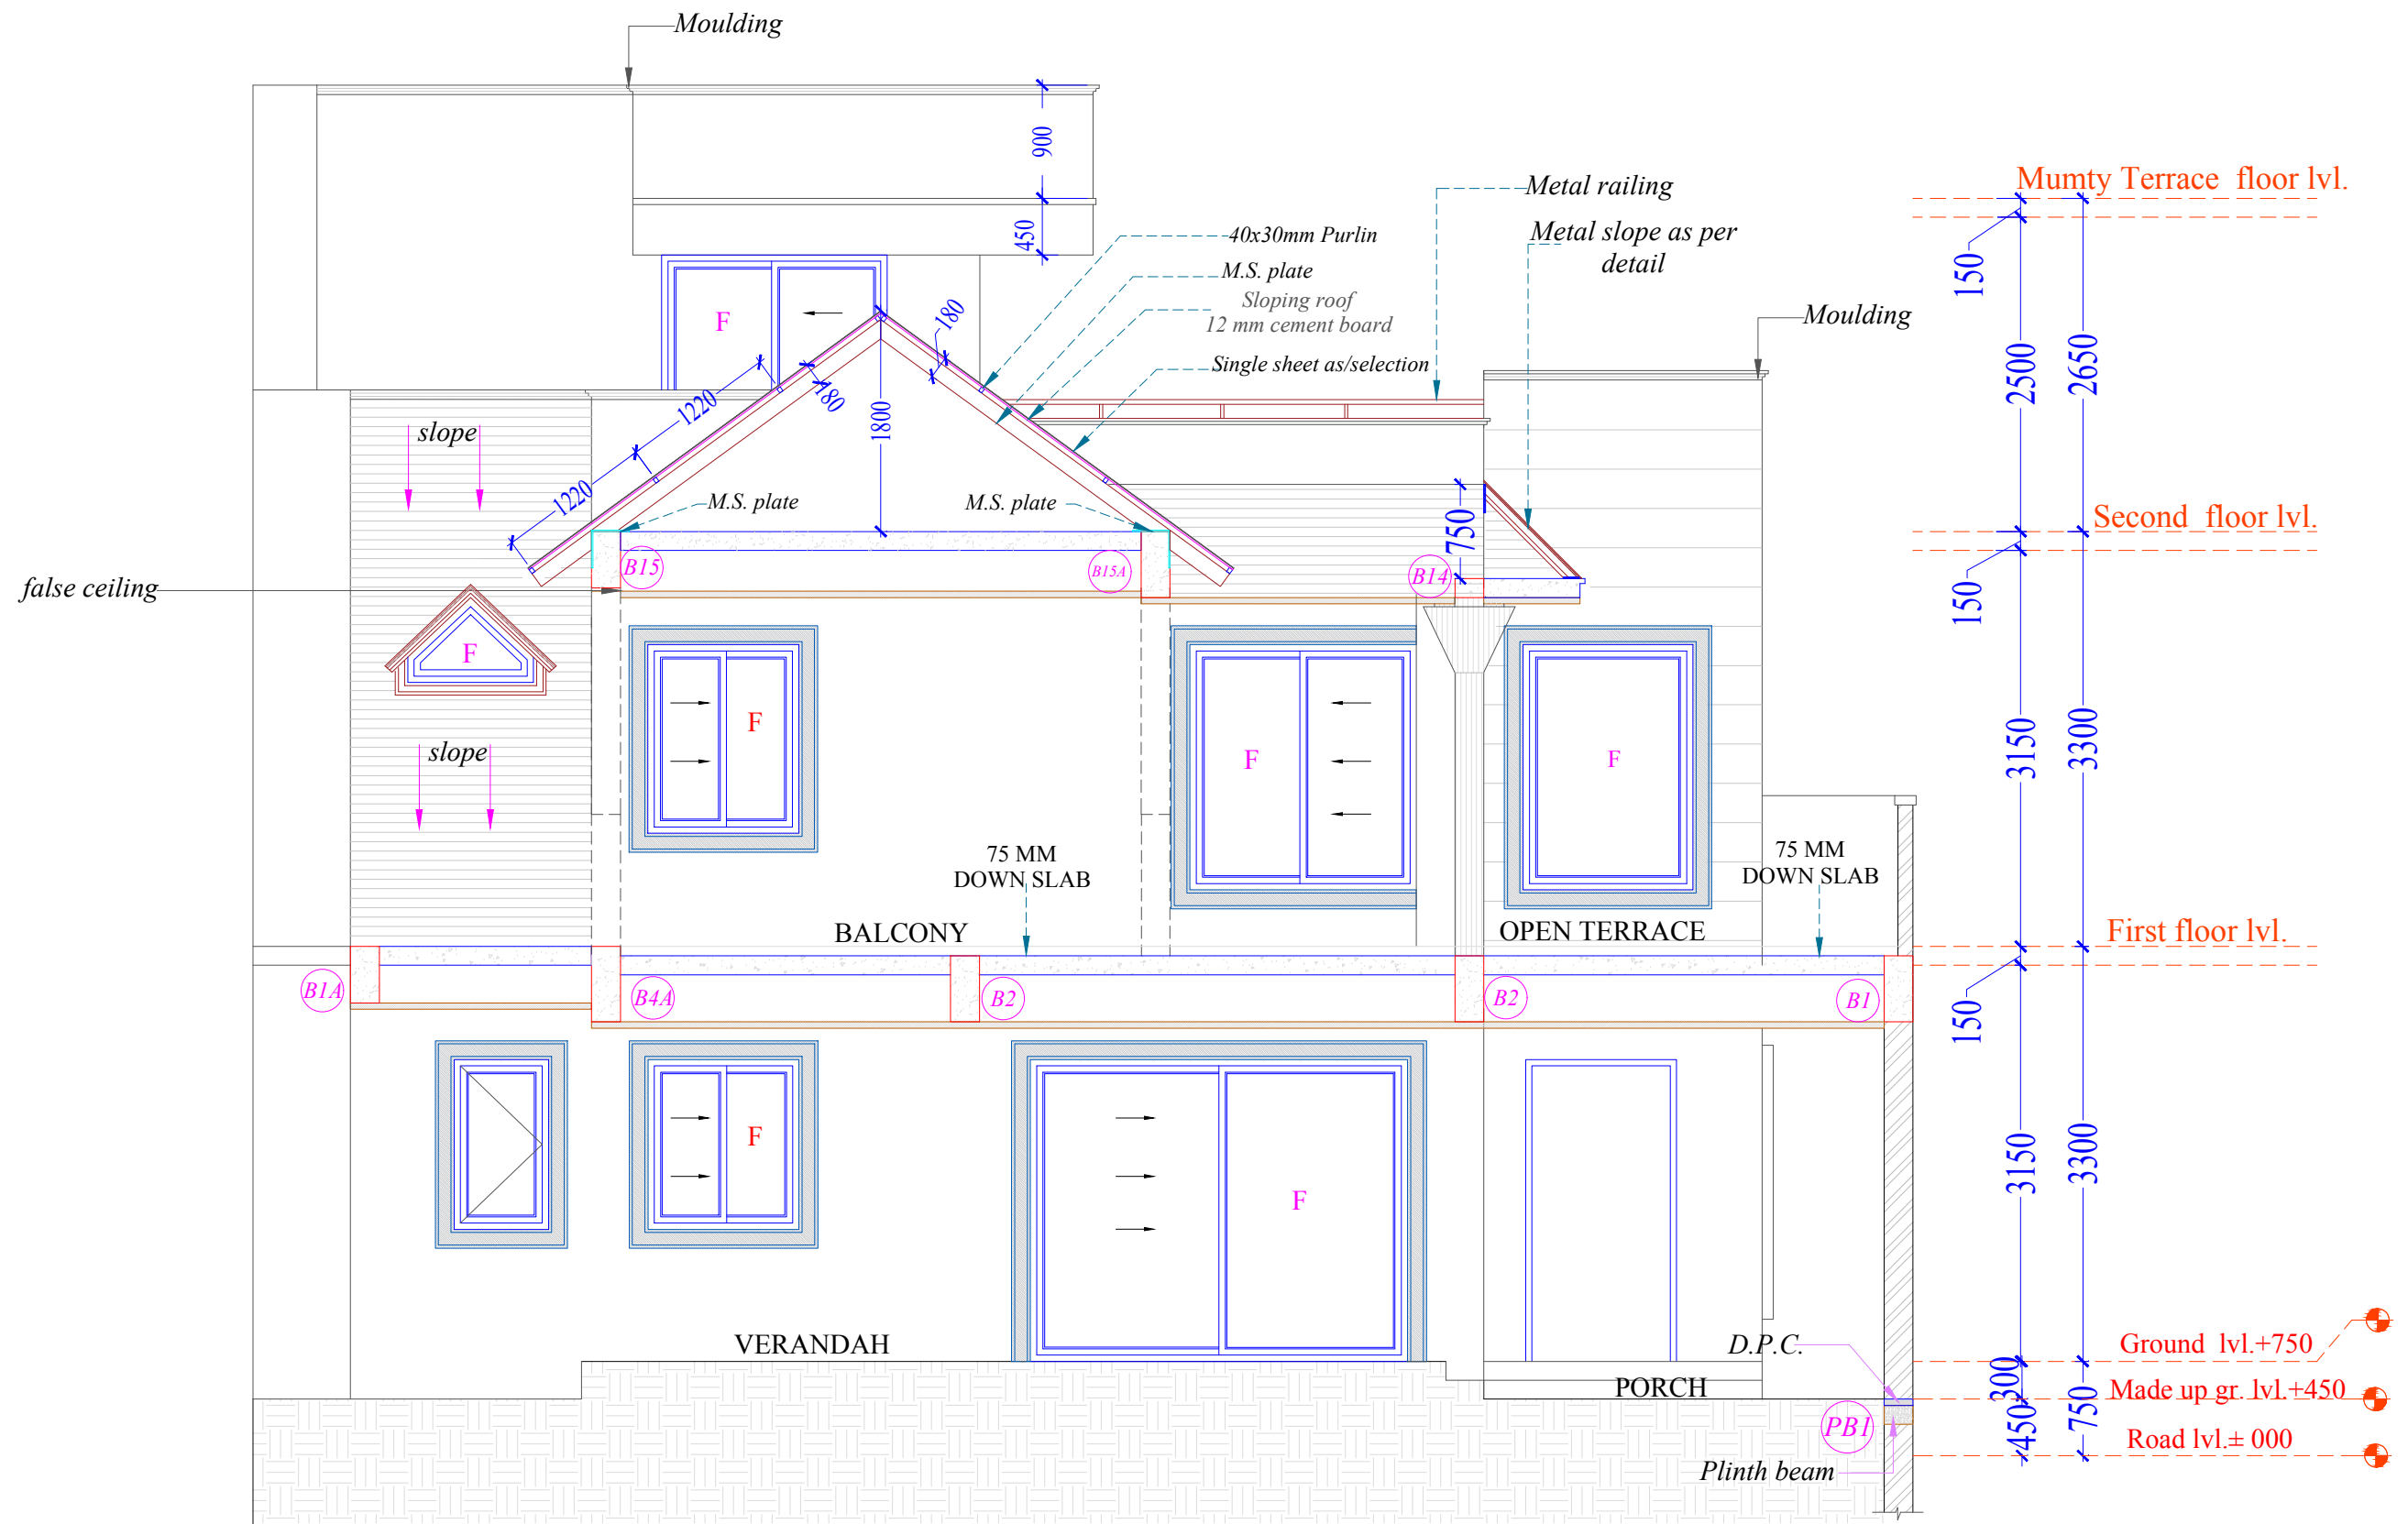

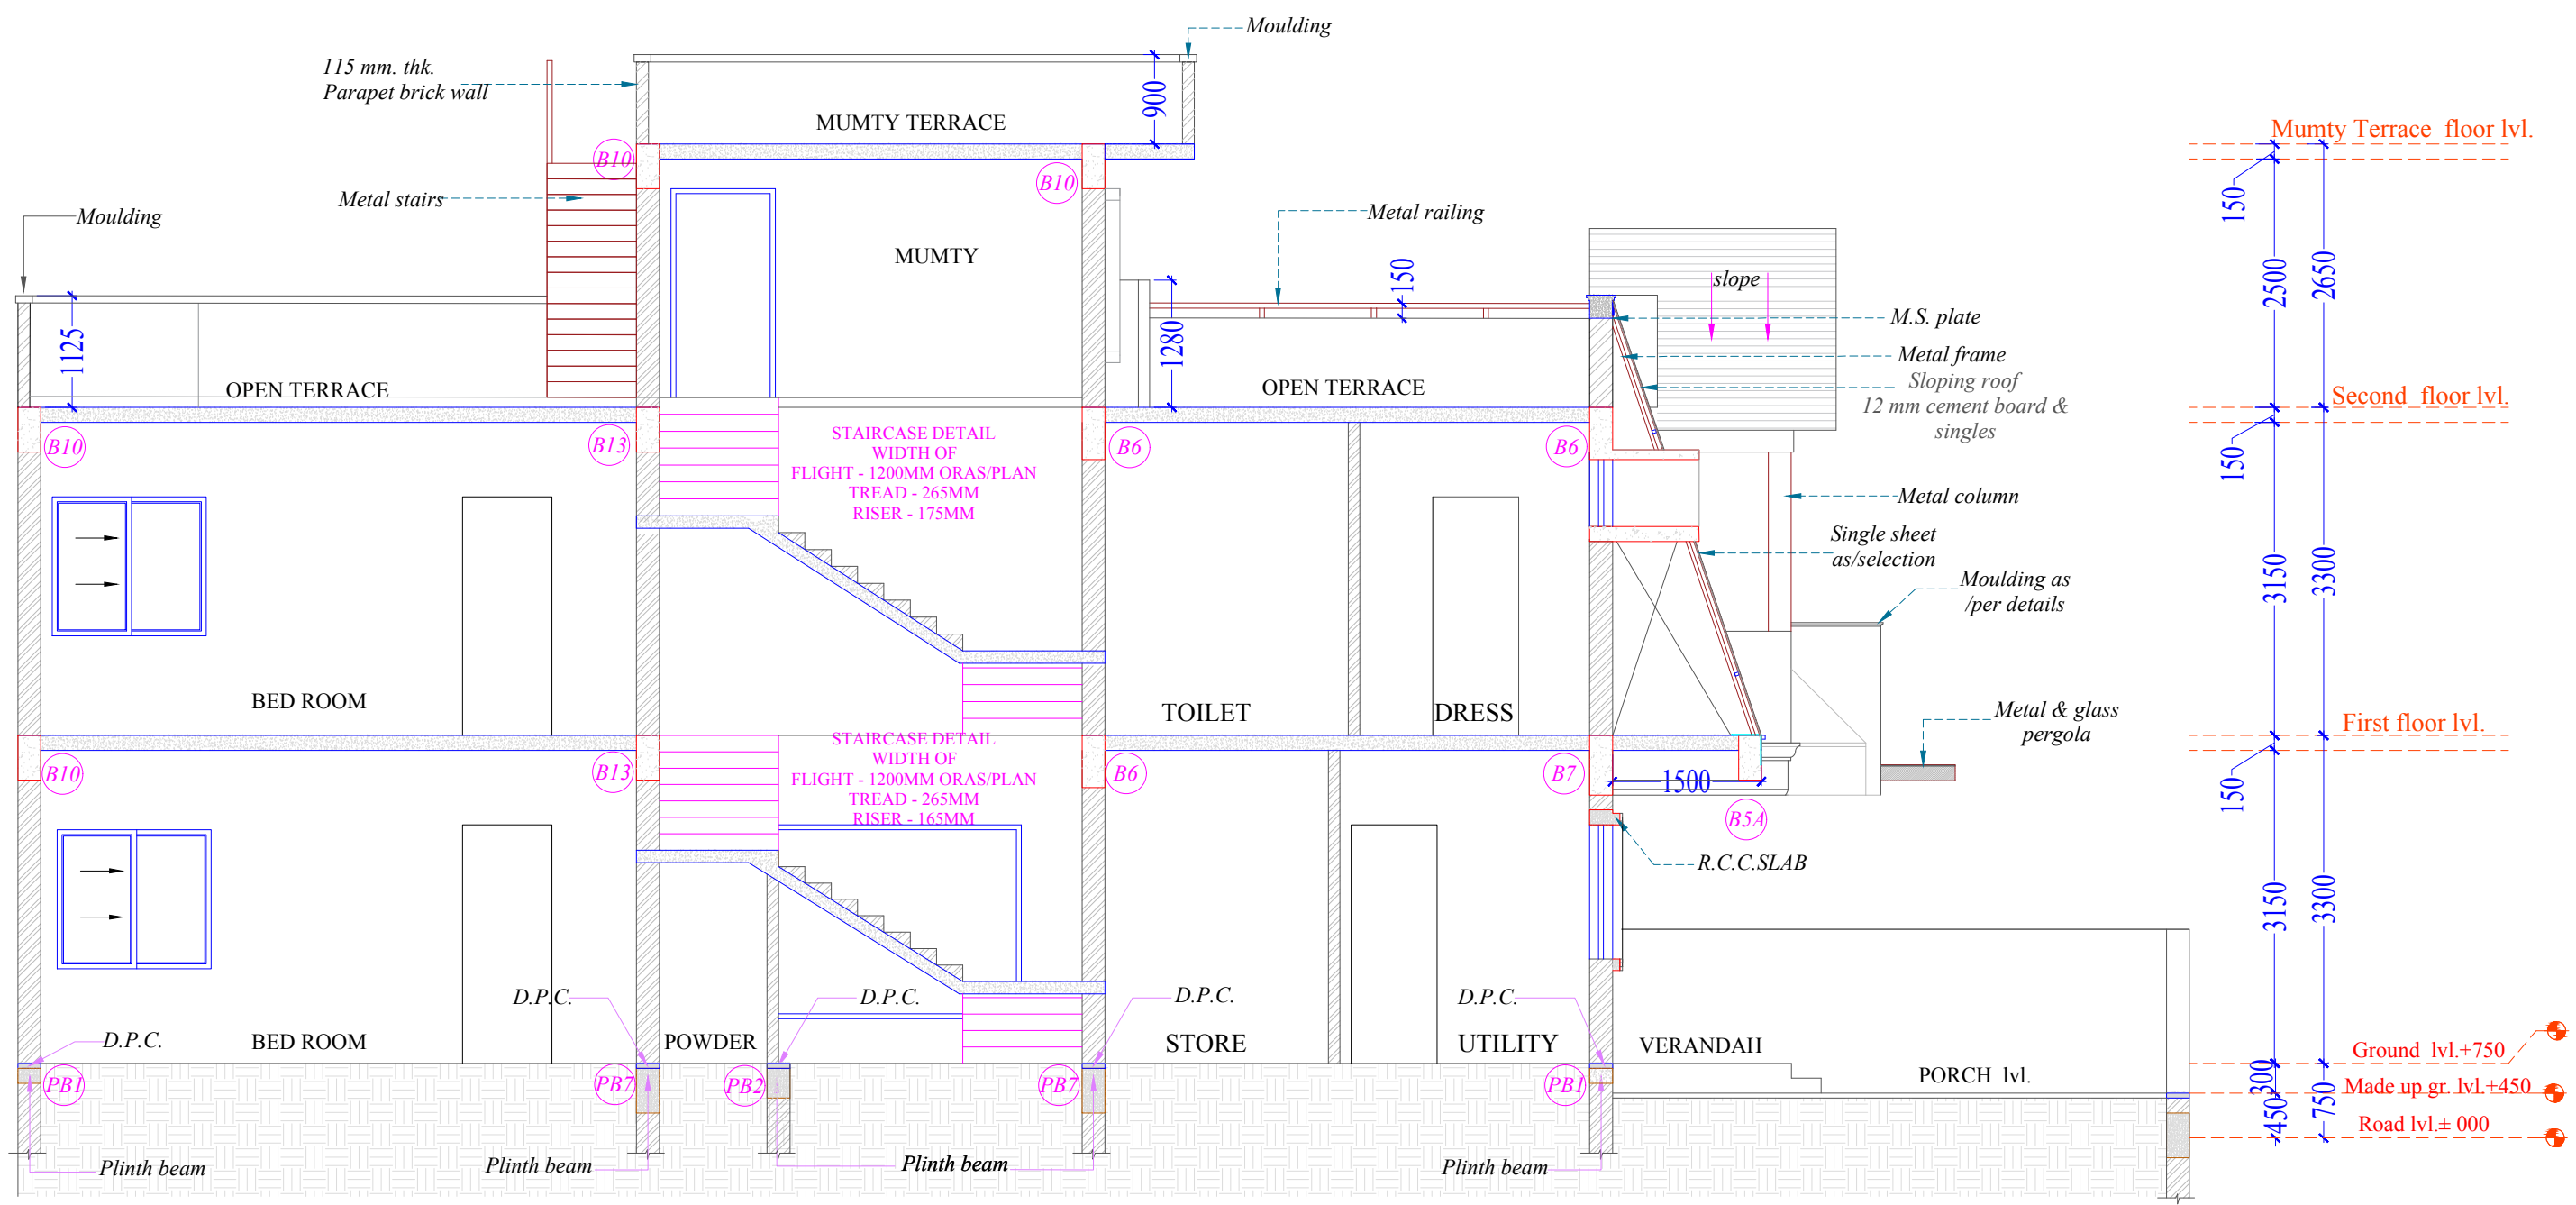

115 mm. thk.  
Parapet brick wall

MUMTY TERRACE

MUMTY

OPEN TERRACE

OPEN TERRACE

BED ROOM

TOILET

DRESS

BED ROOM

POWDER

STORE

UTILITY

VERANDAH

PORCH lvl.

STAIRCASE DETAIL  
WIDTH OF  
FLIGHT - 1200MM ORAS/PLAN  
TREAD - 265MM  
RISER - 175MM

STAIRCASE DETAIL  
WIDTH OF  
FLIGHT - 1200MM ORAS/PLAN  
TREAD - 265MM  
RISER - 165MM

M.S. plate  
Metal frame  
Sloping roof  
12 mm cement board &  
singles

Metal column  
Single sheet  
as/selection  
Moulding as  
per details

Metal & glass  
pergola

R.C.C.SLAB

Mumty Terrace floor lvl.

Second floor lvl.

First floor lvl.

Ground lvl.+750

Made up gr. lvl.+450

Road lvl.± 000



Plinth beam

Plinth beam

Plinth beam

Plinth beam

Moulding

Metal stairs

Metal railing

slope

Moulding as  
per details

B10

B10

B10

B13

B6

B6

B10

B13

B6

B7

PB1

PB7

PB2

PB7

PB1

B5A

Moulding

900



1125


1280


150


1500




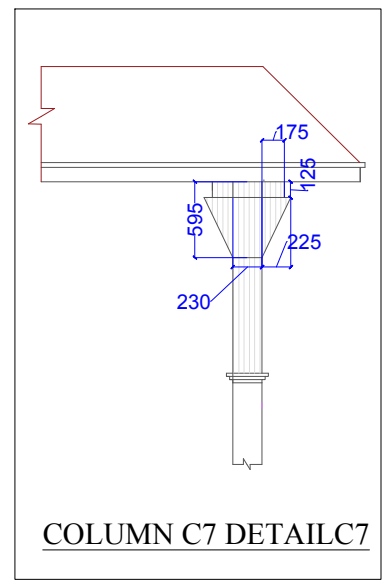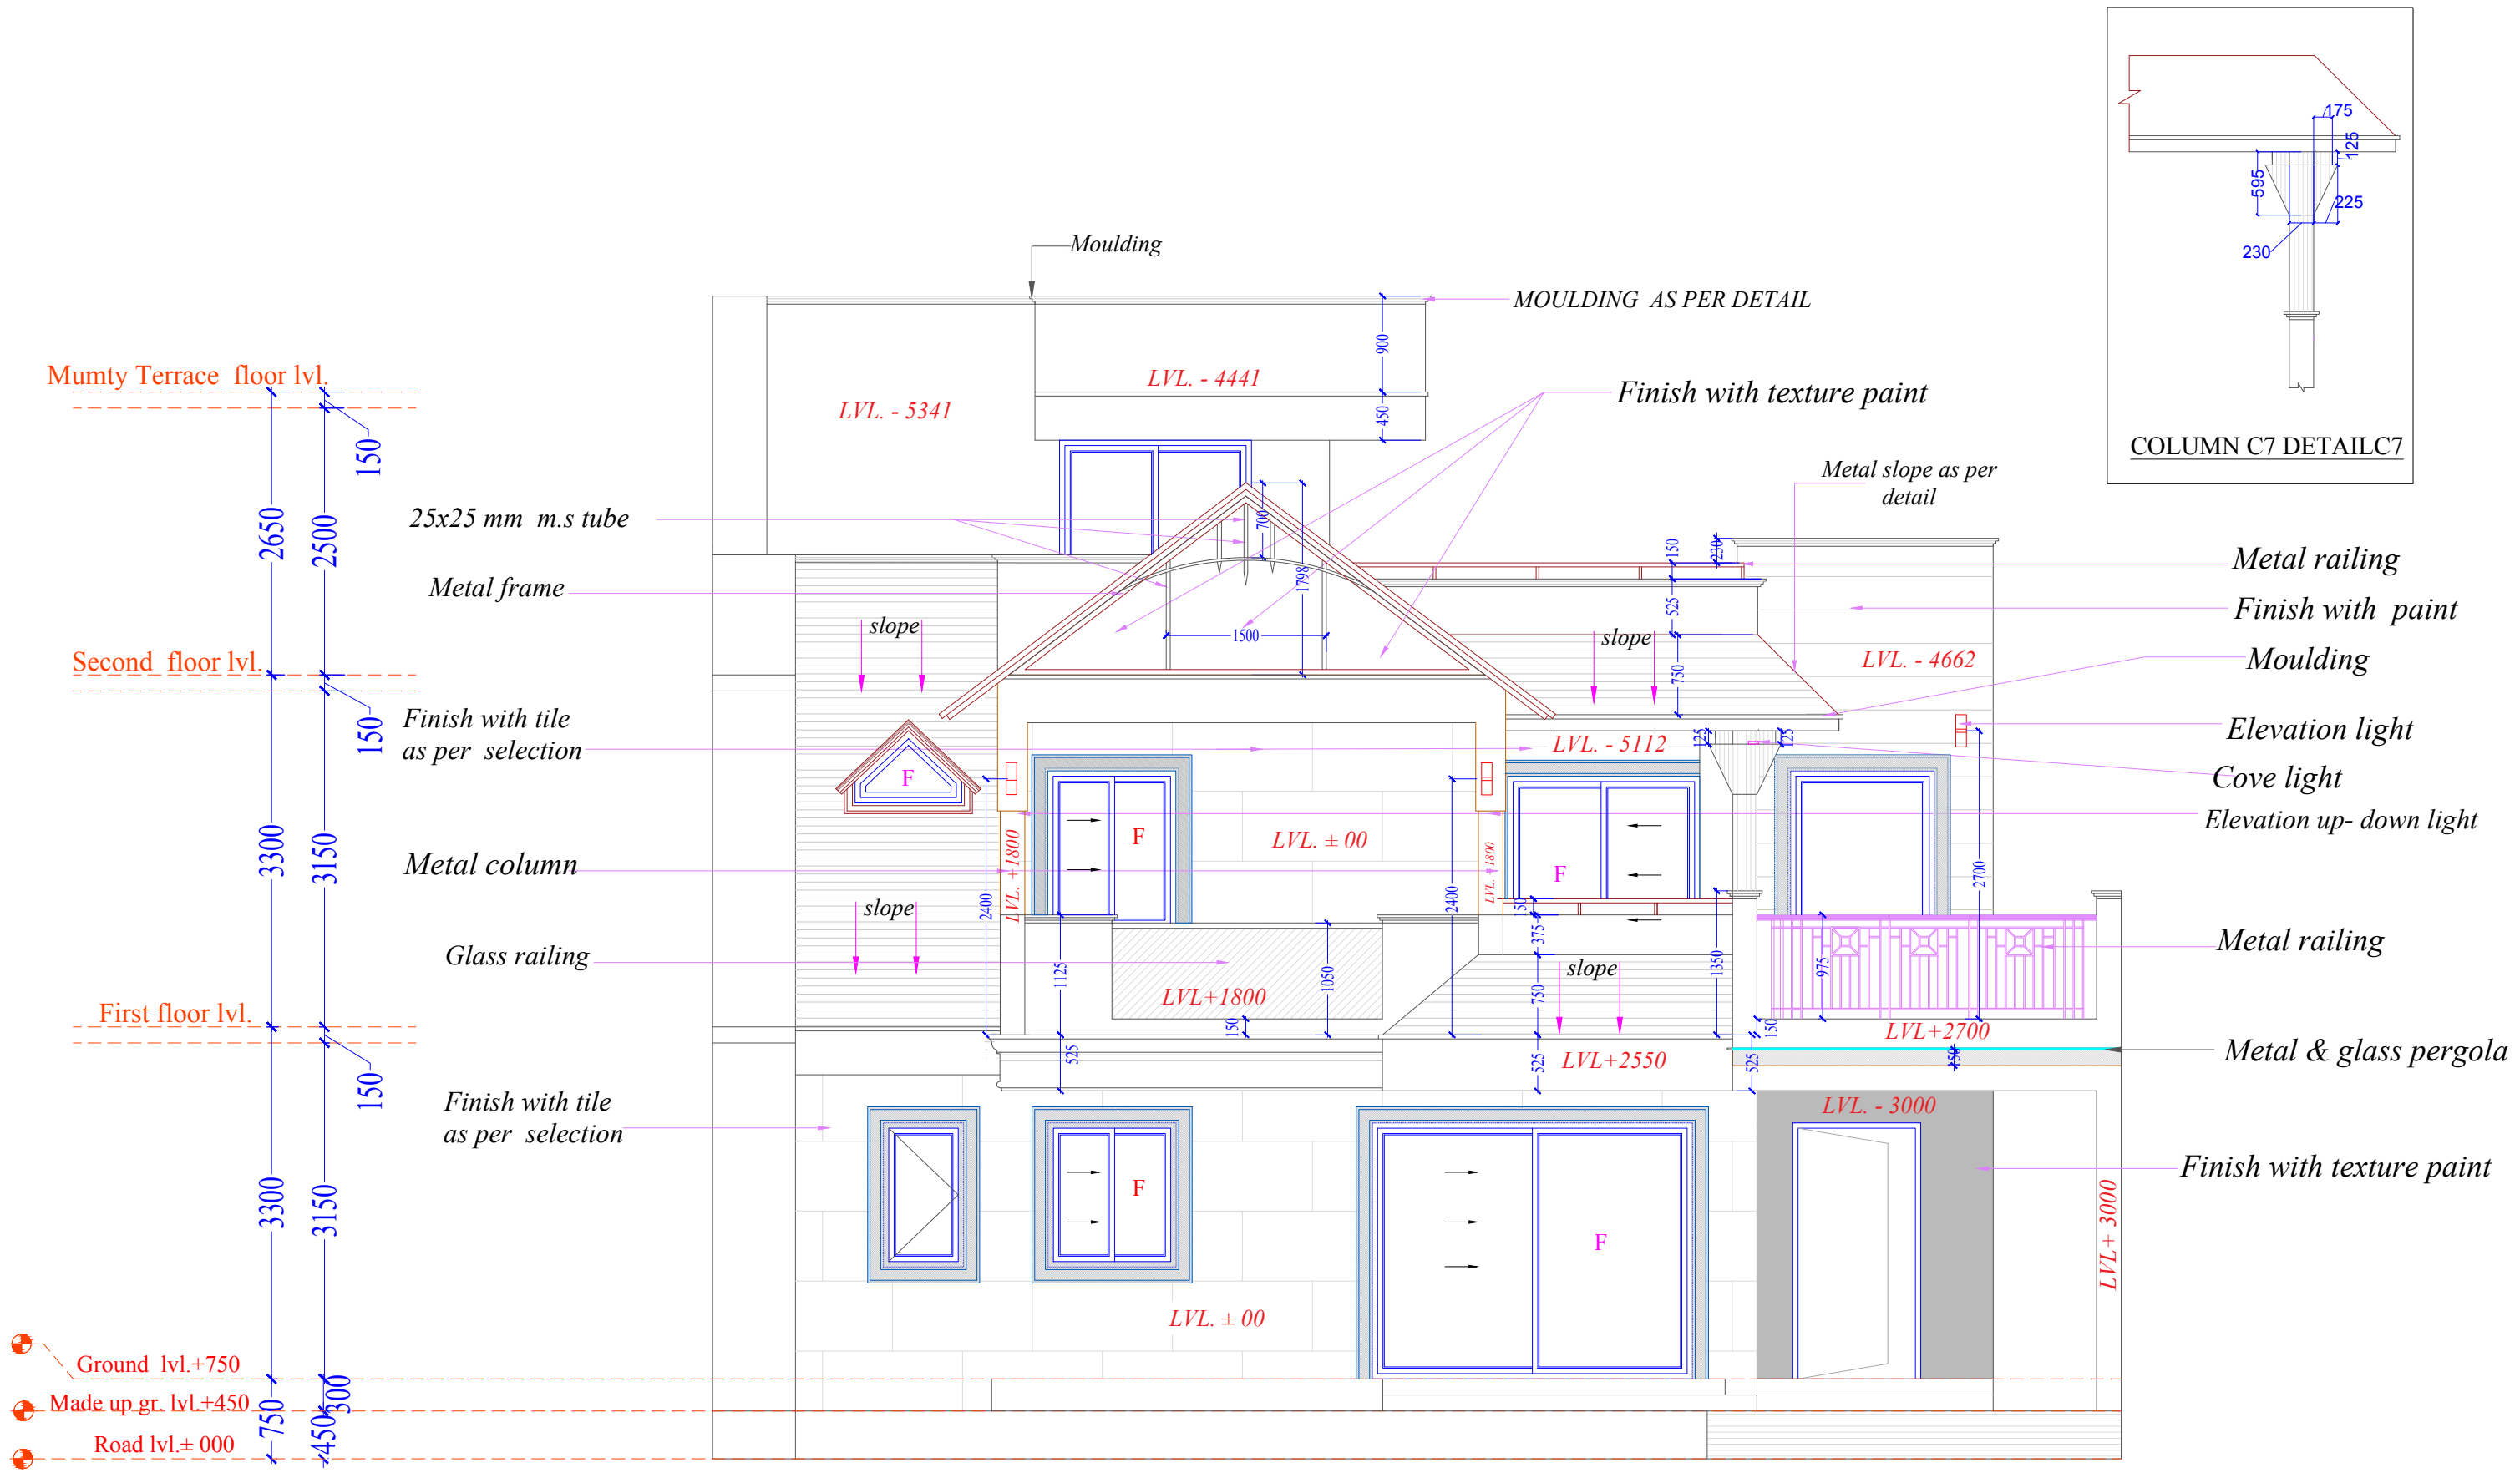


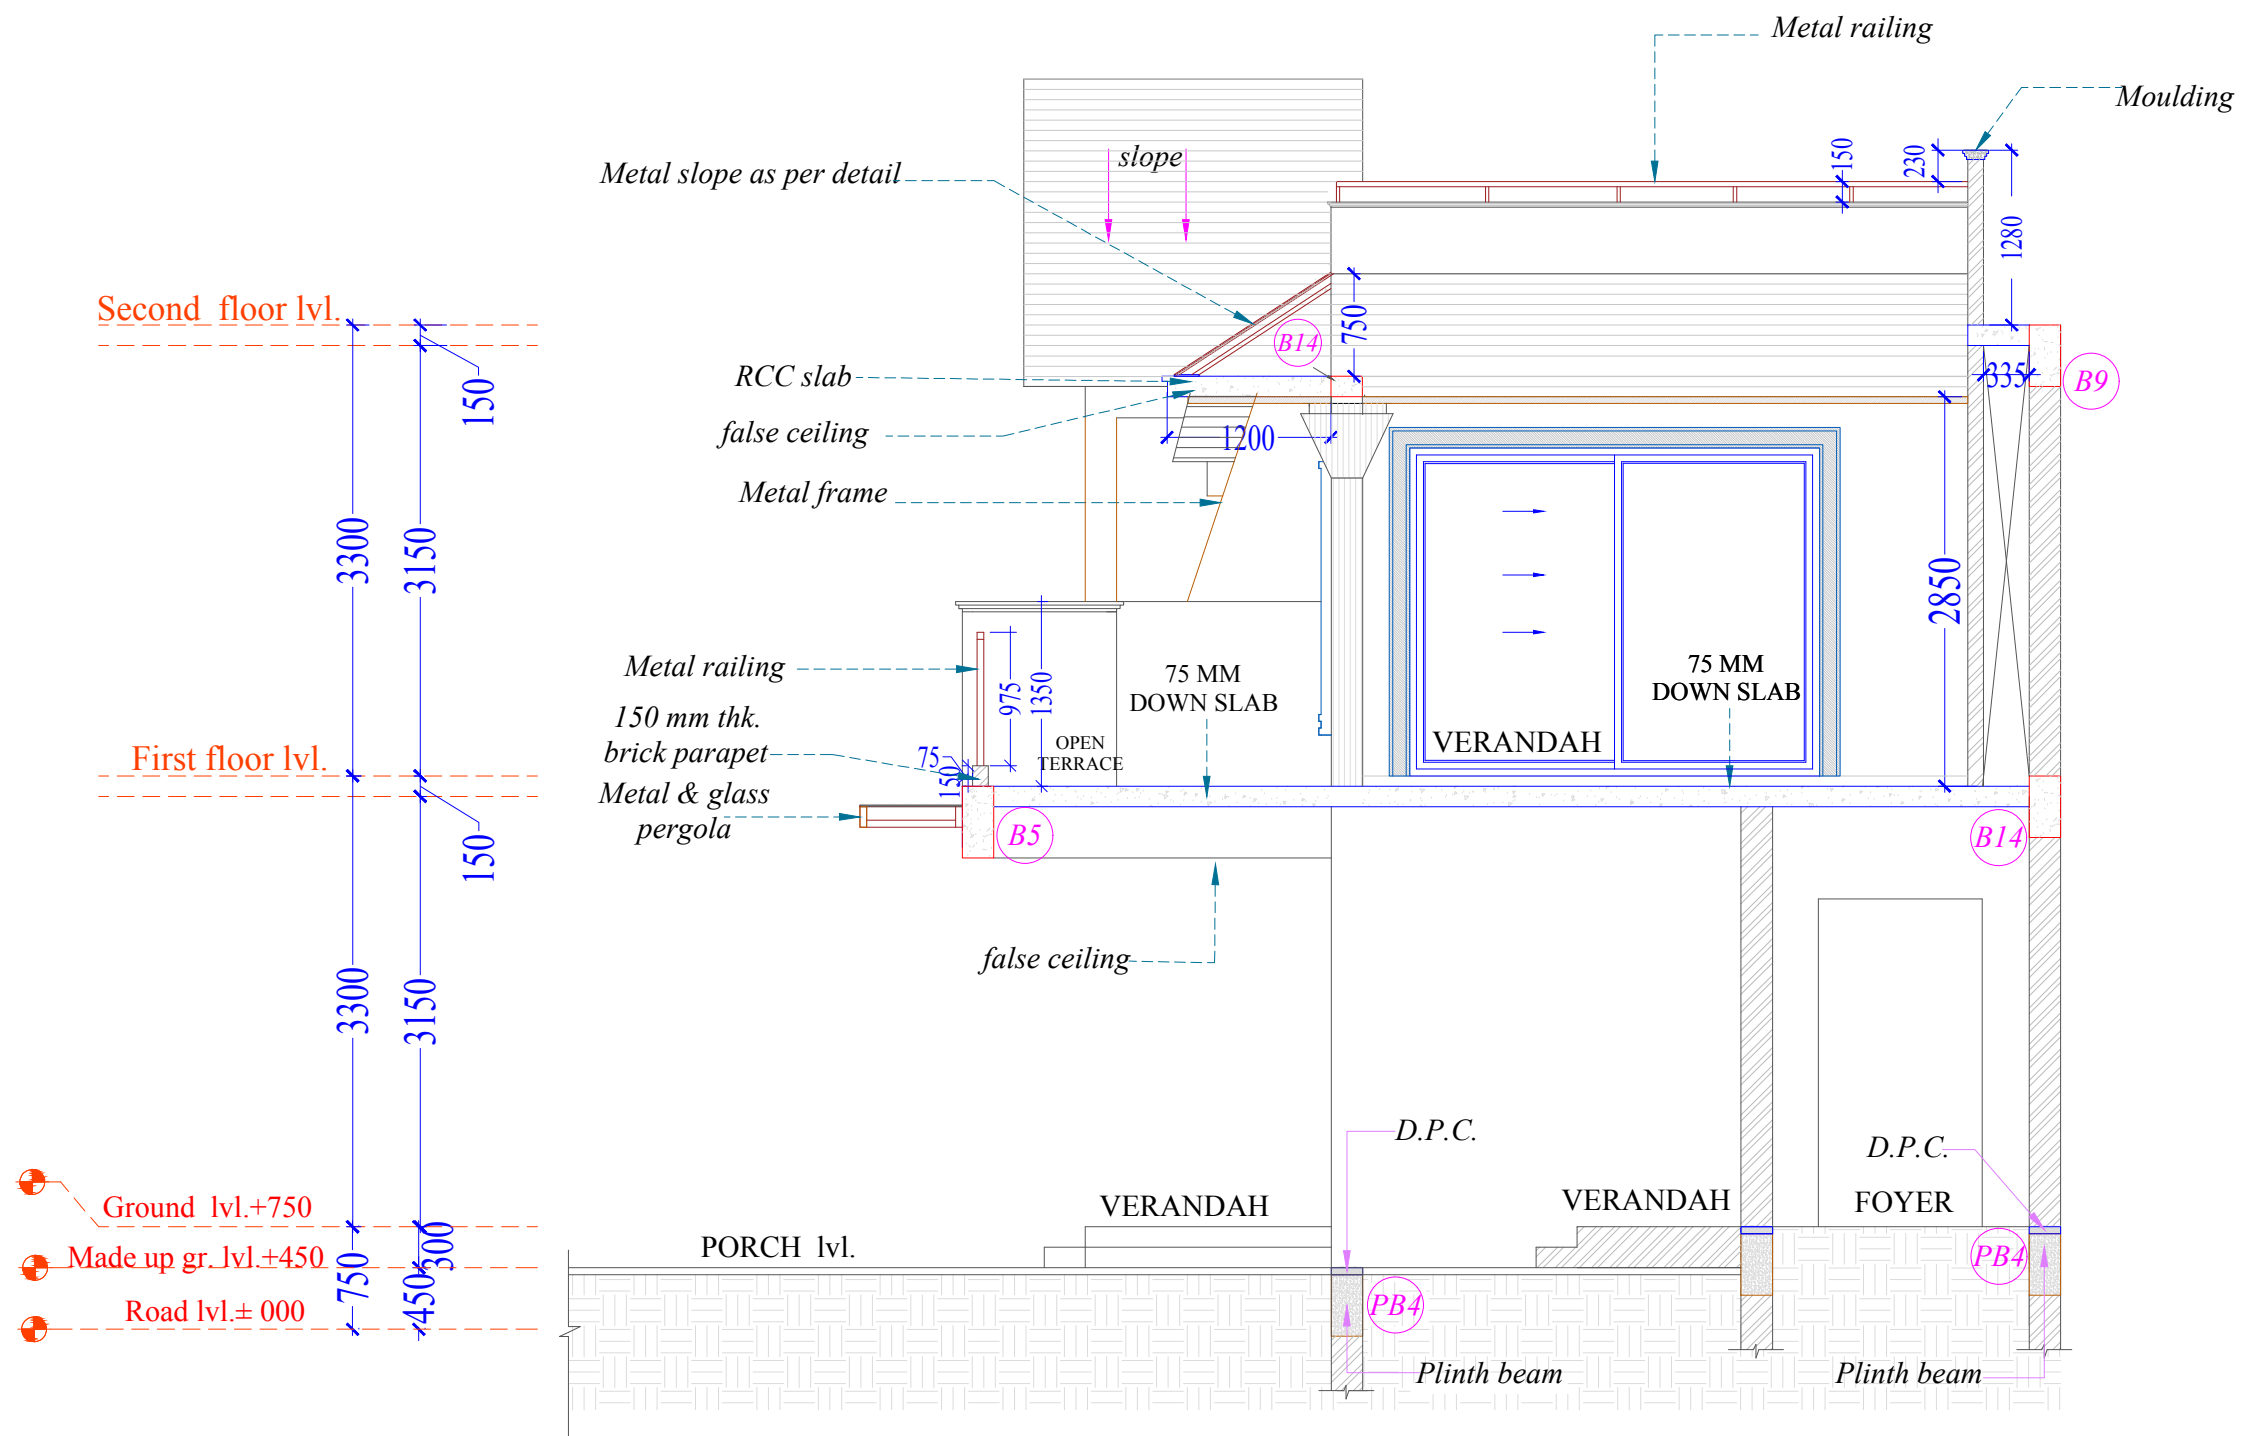

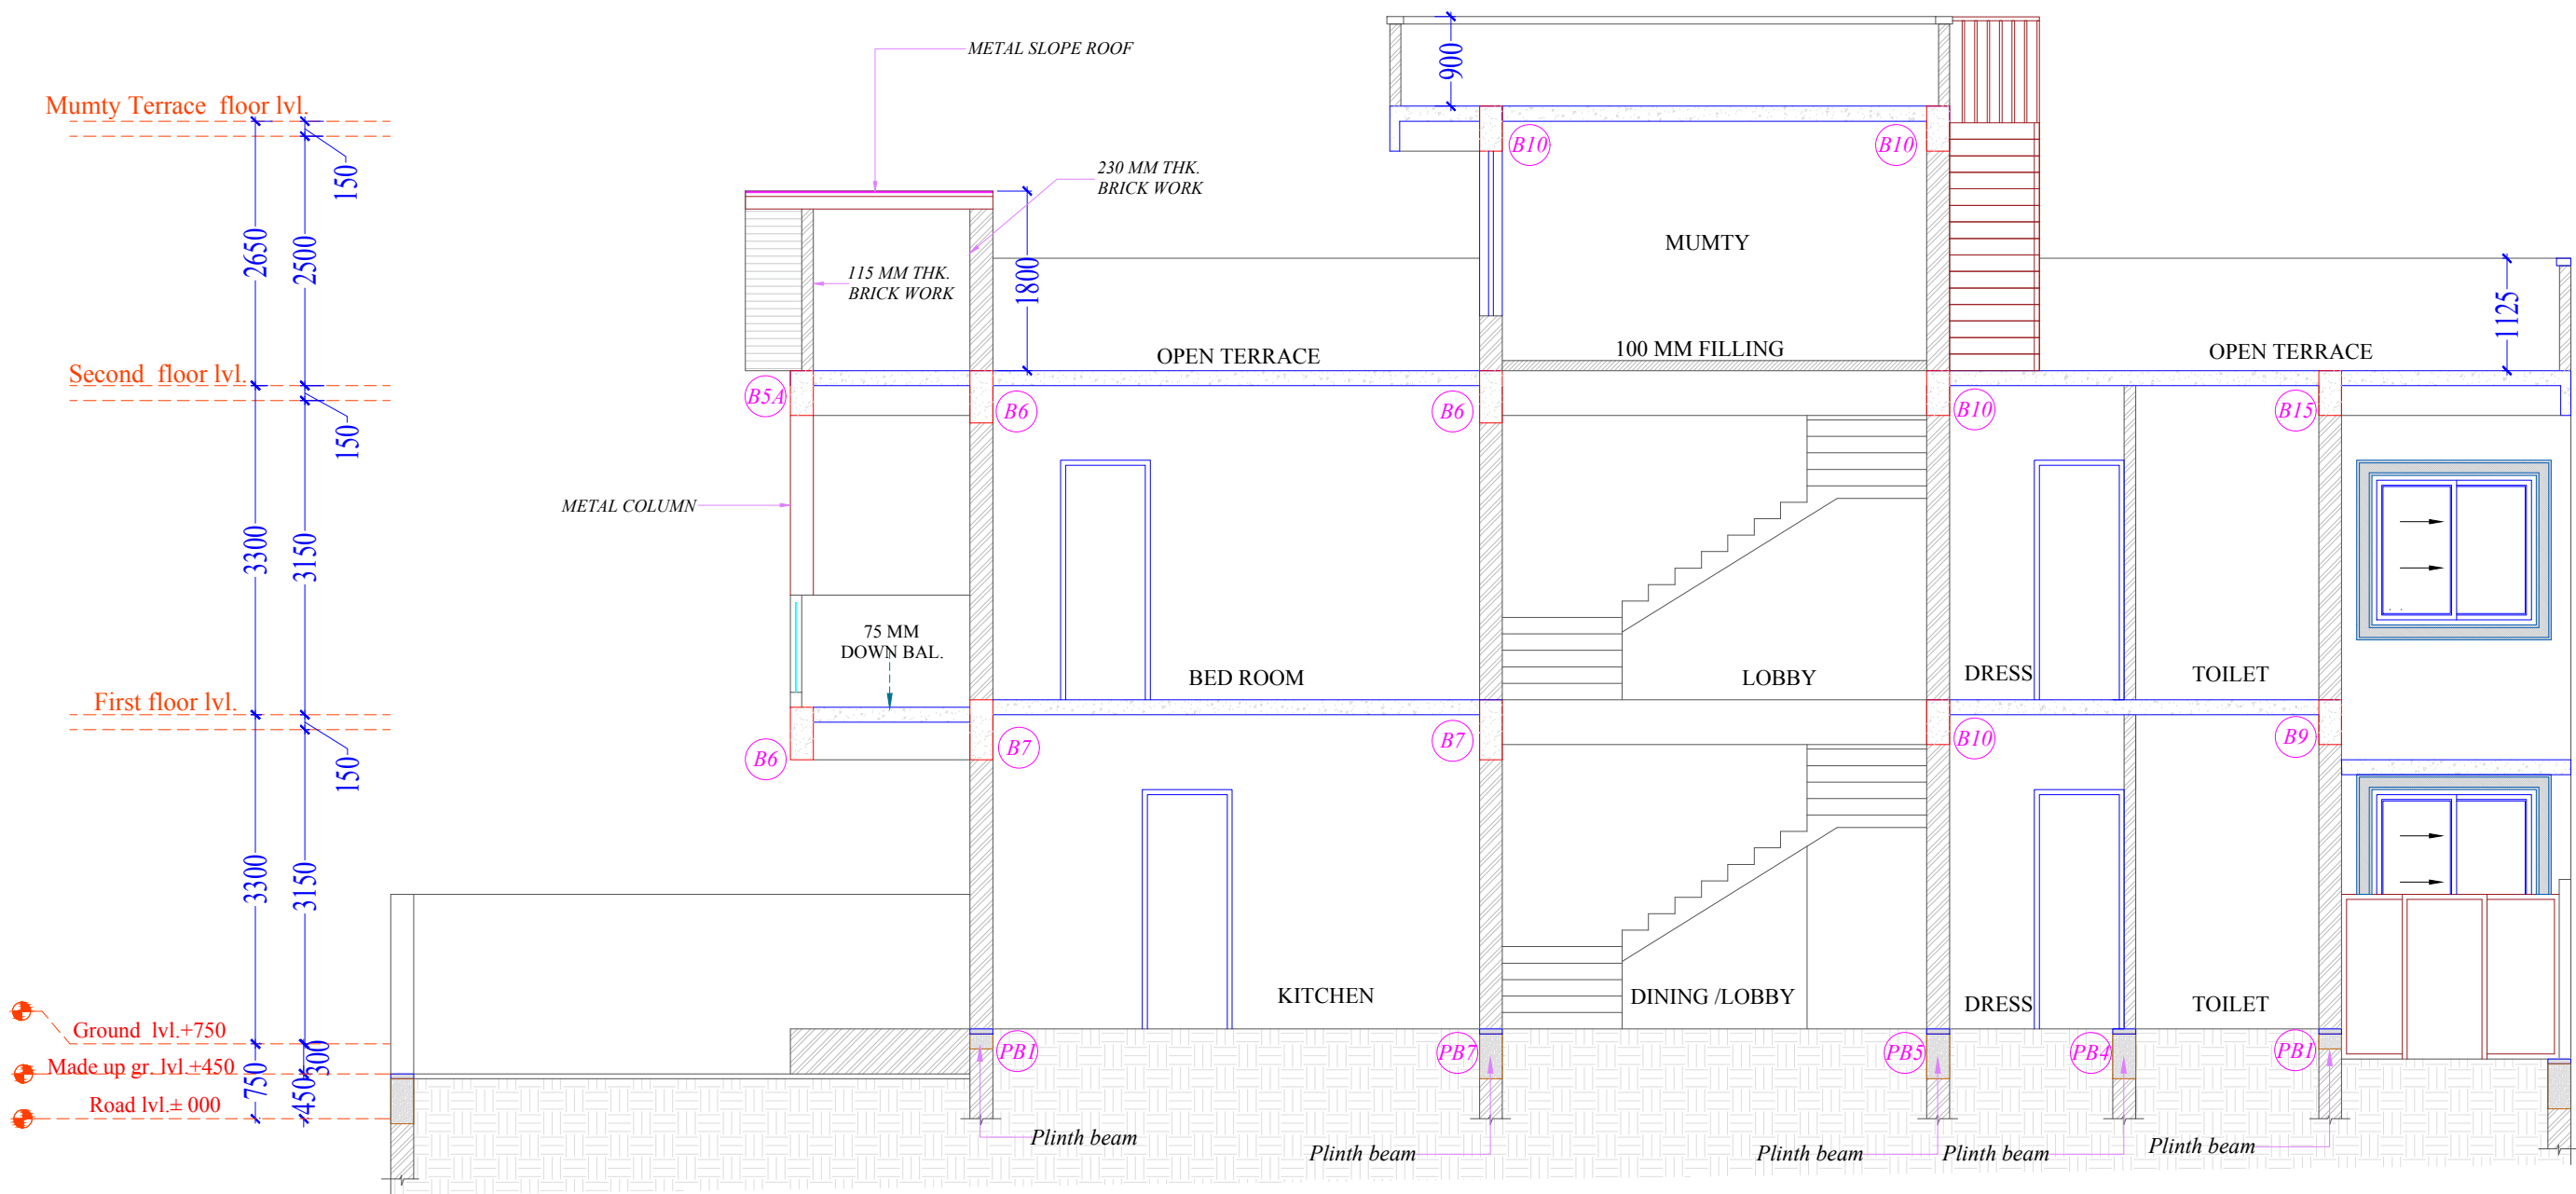

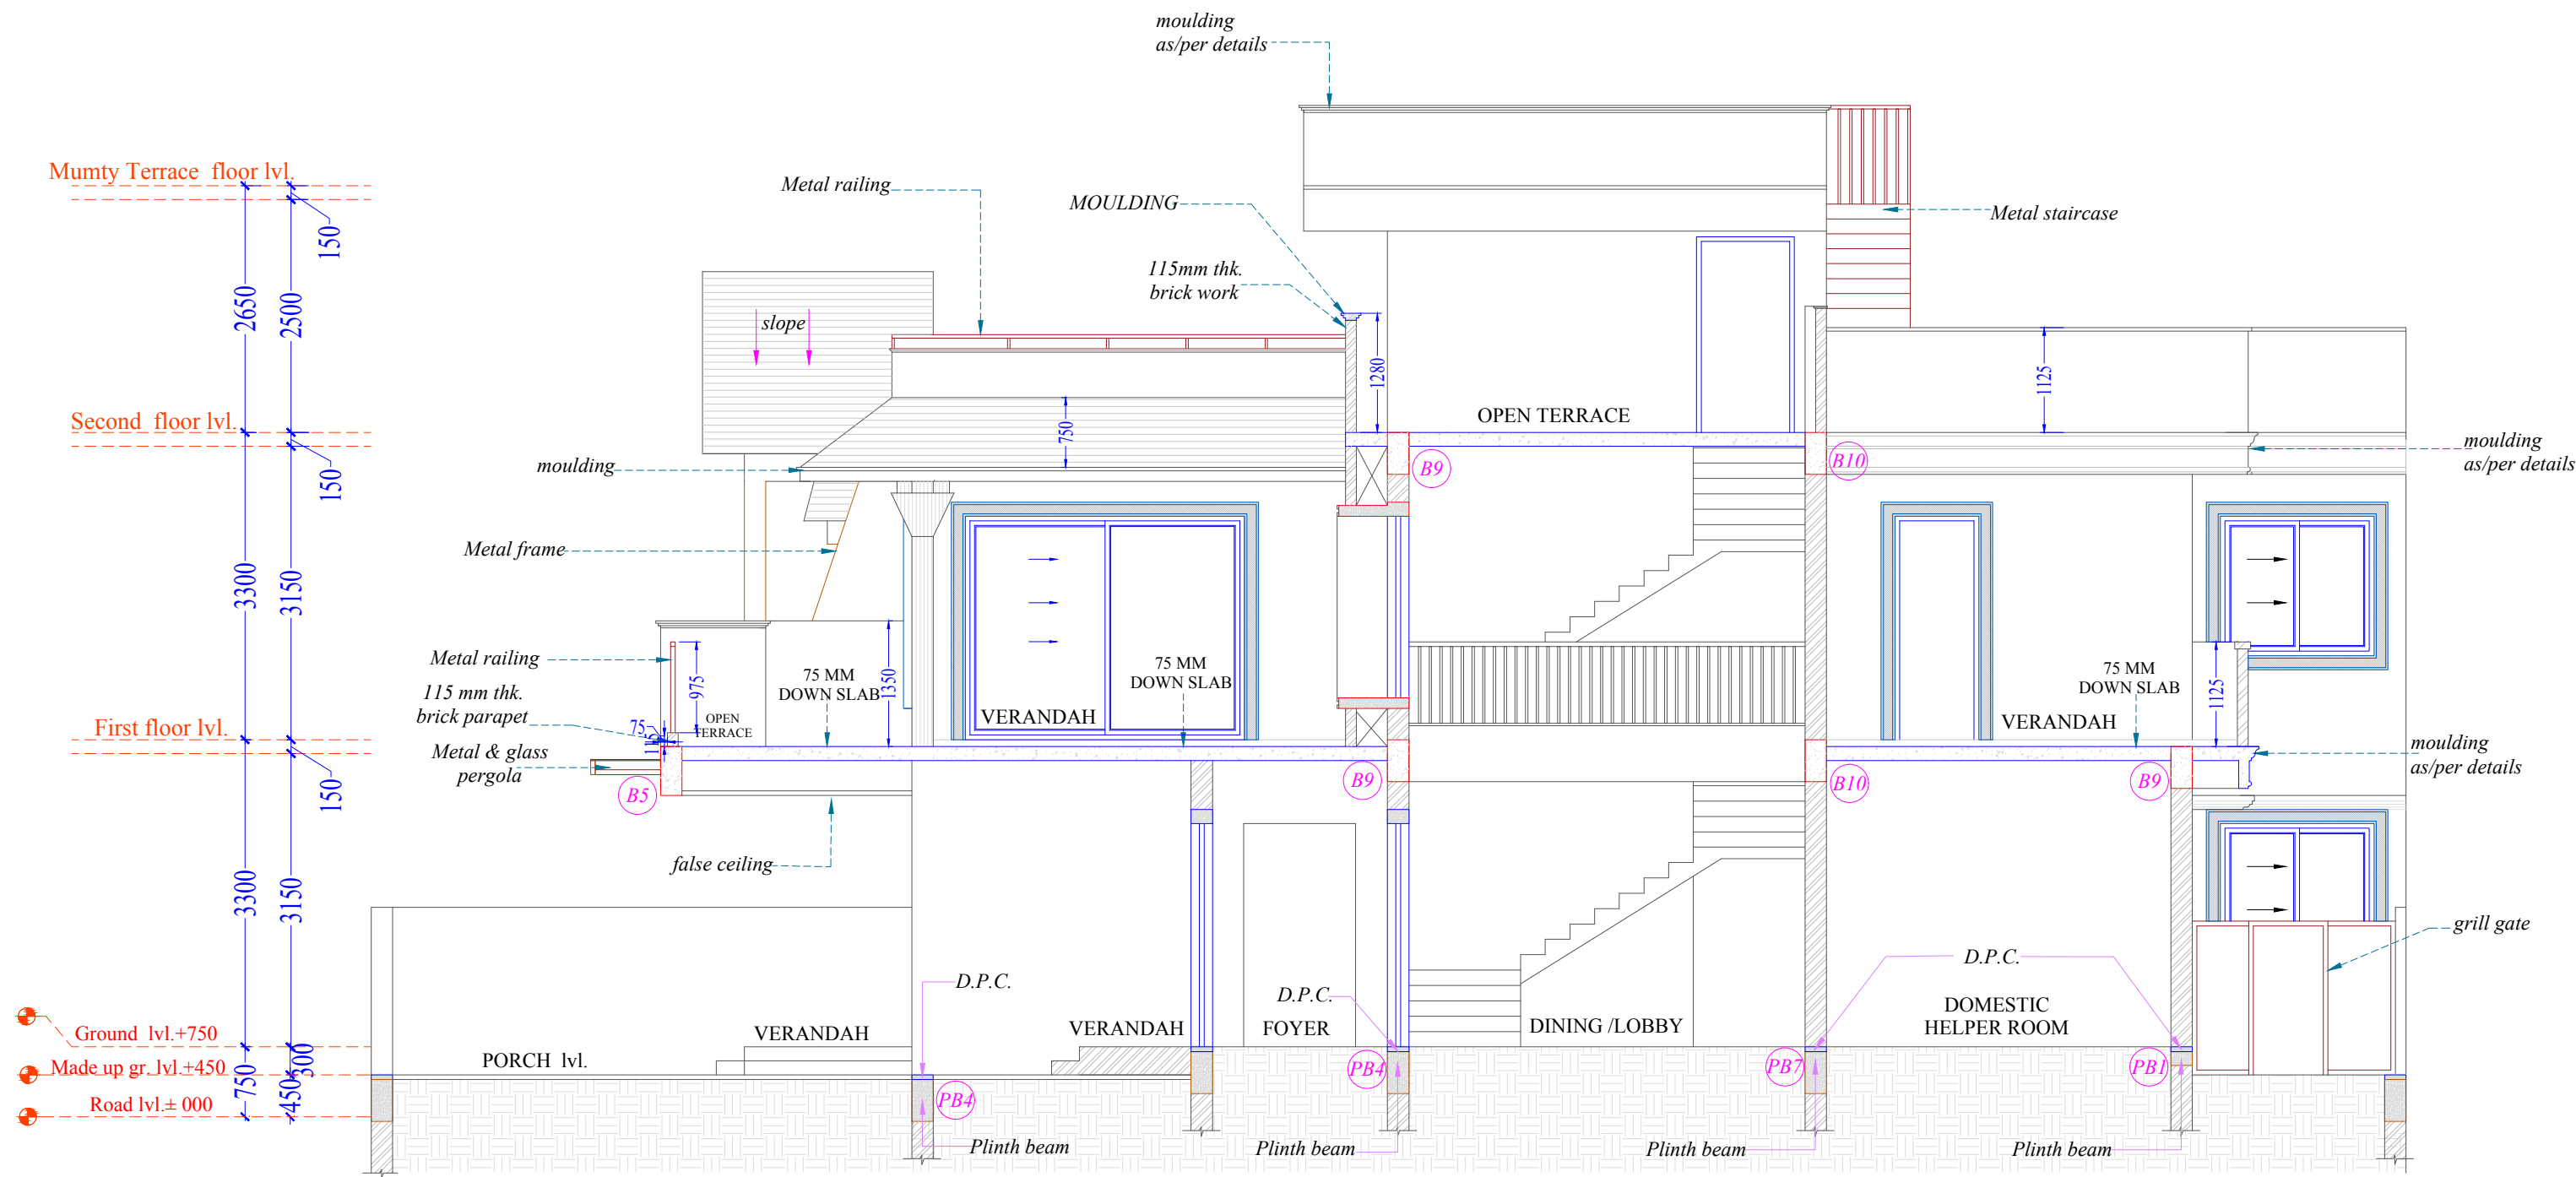


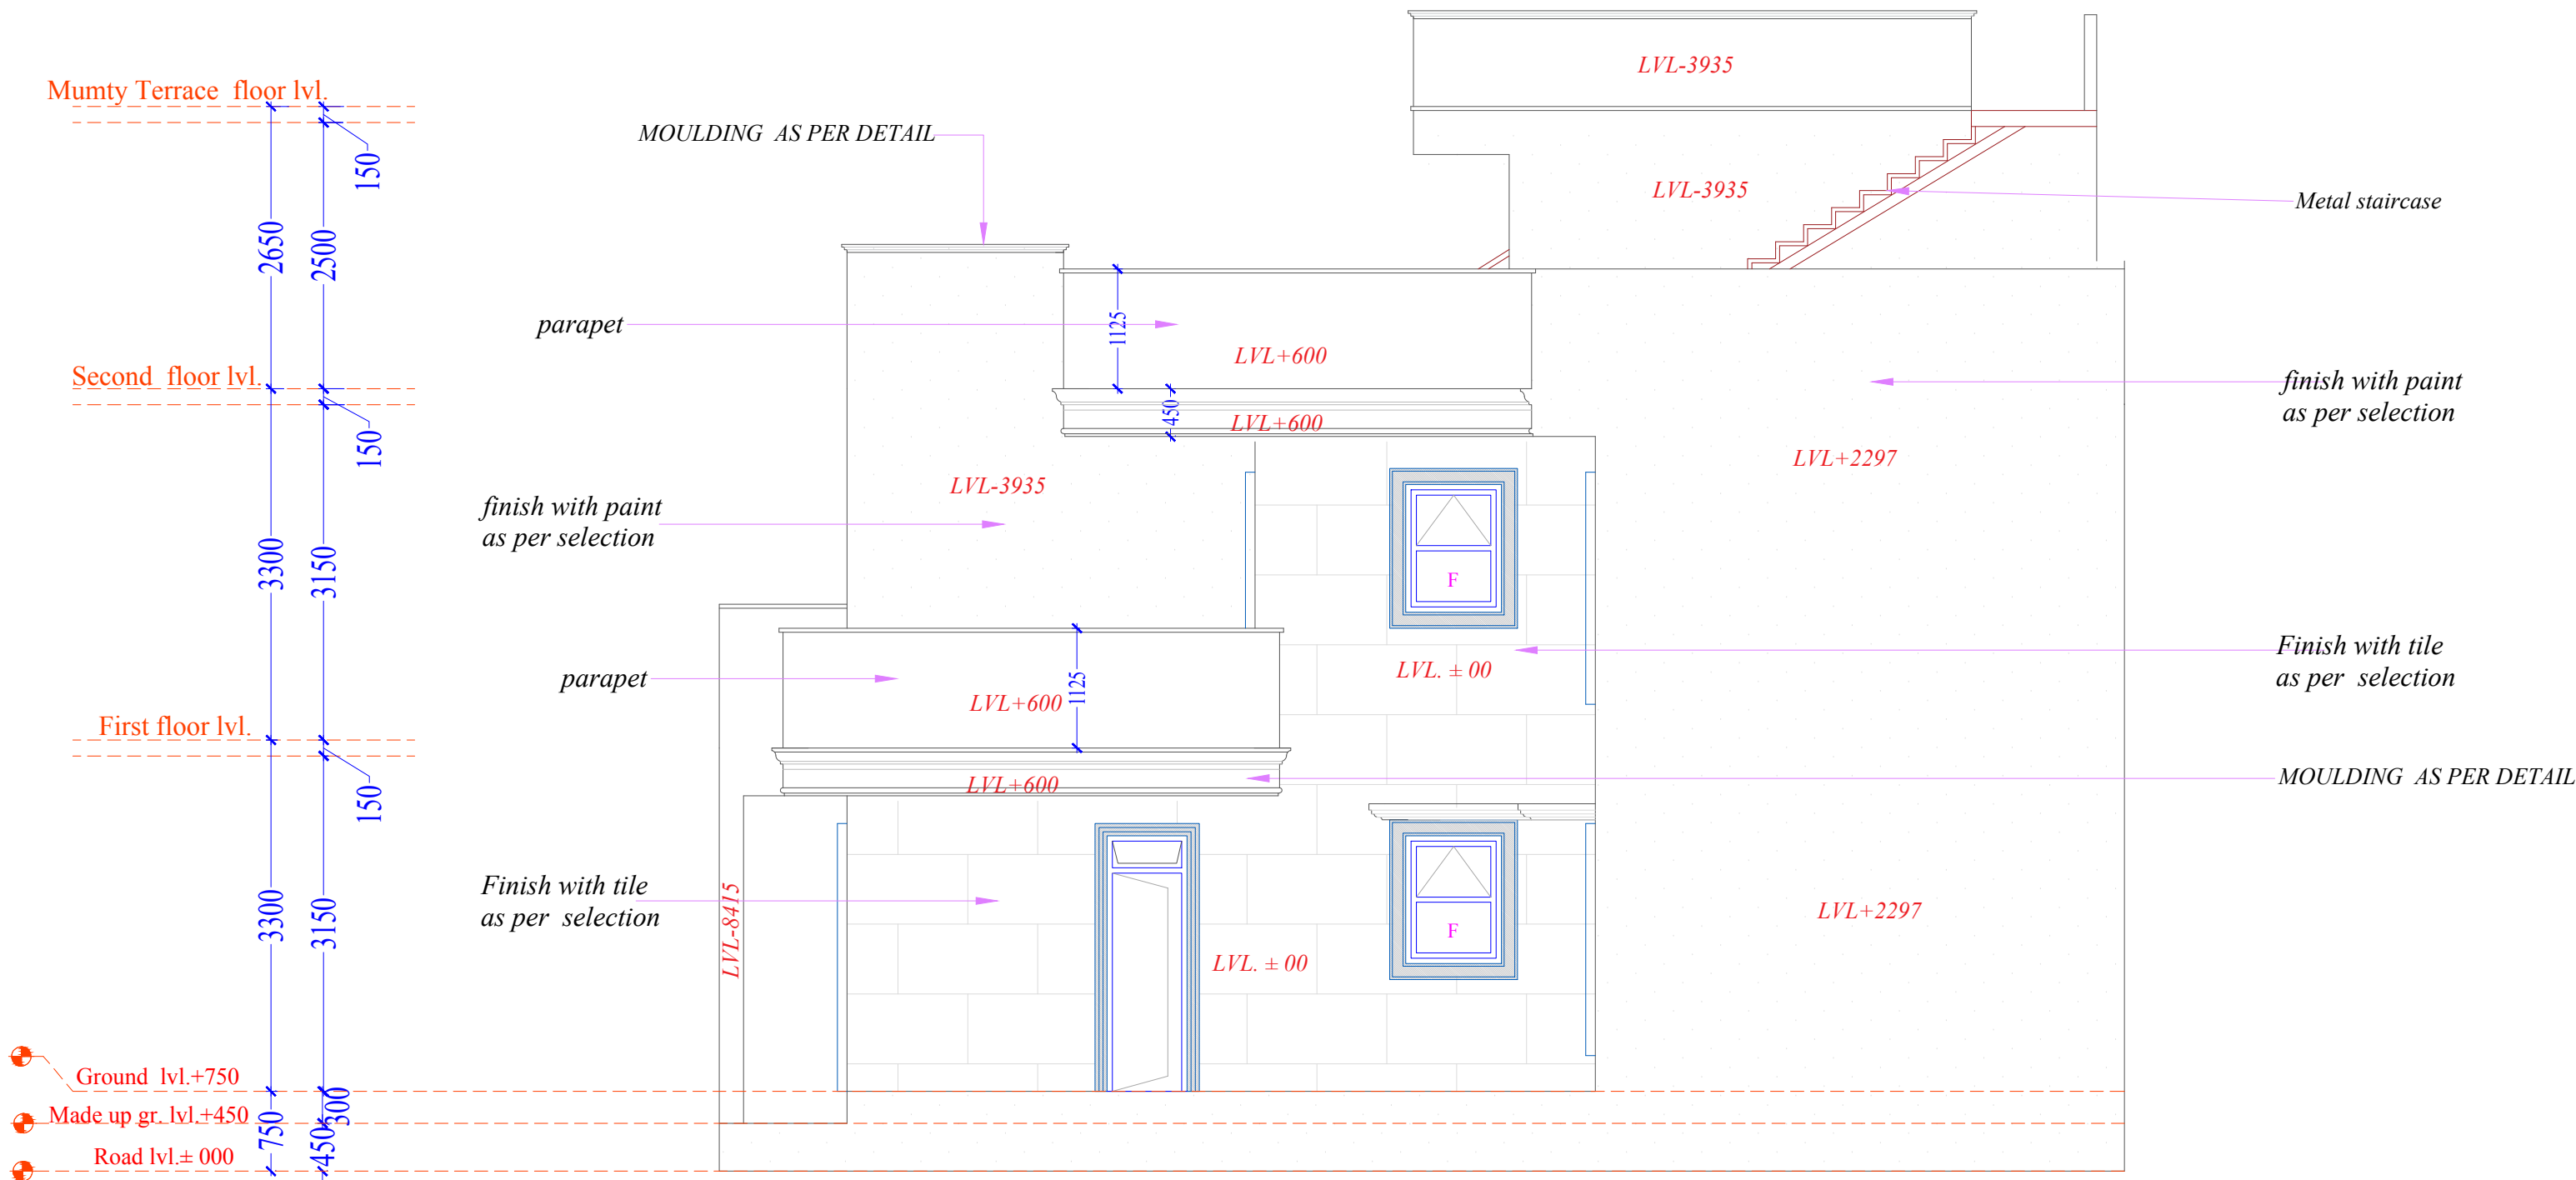

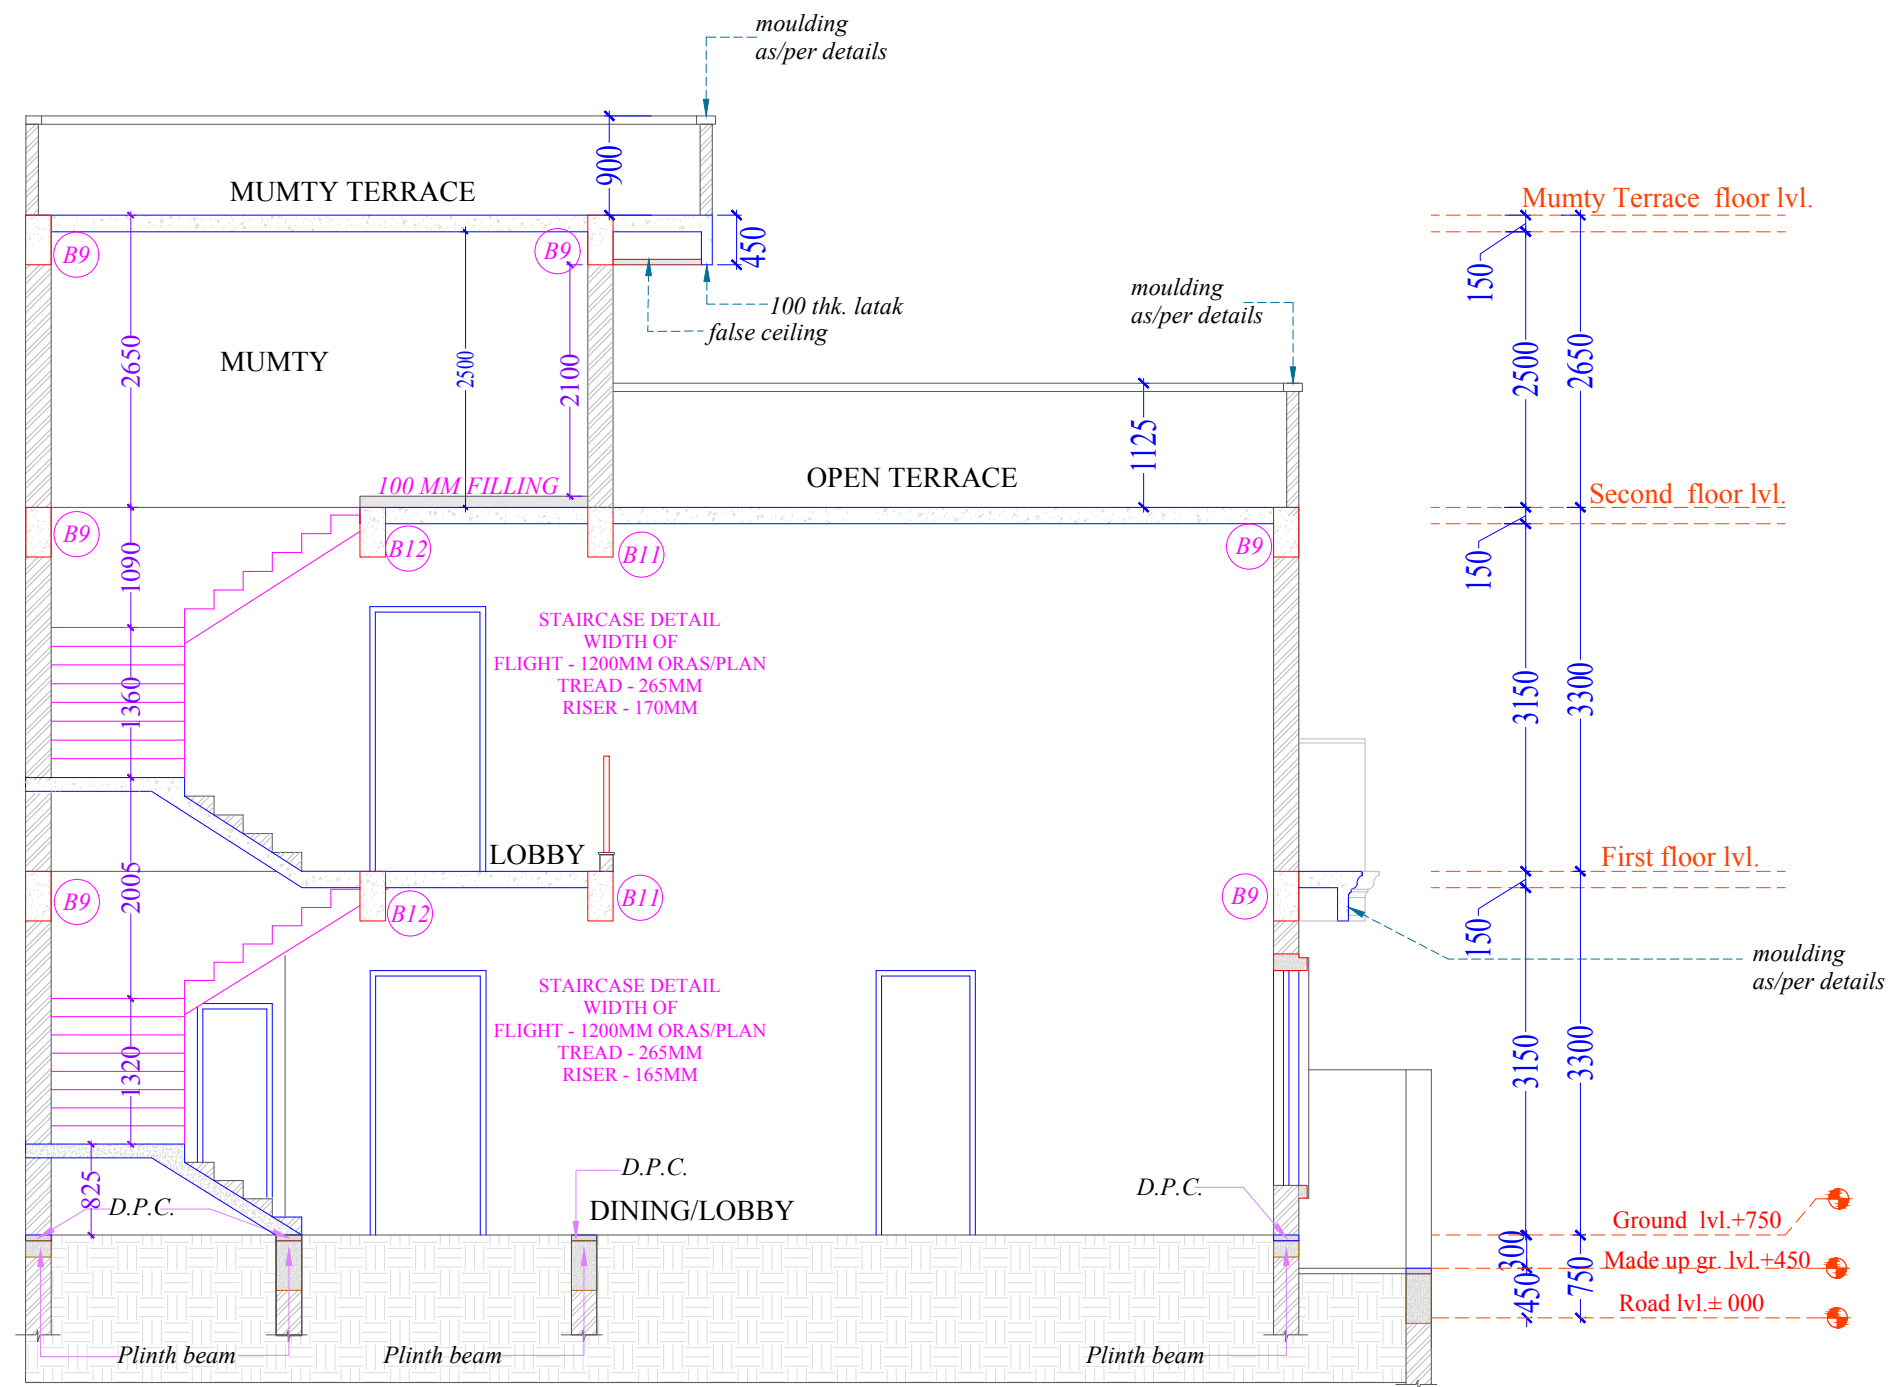




3D IMAGE

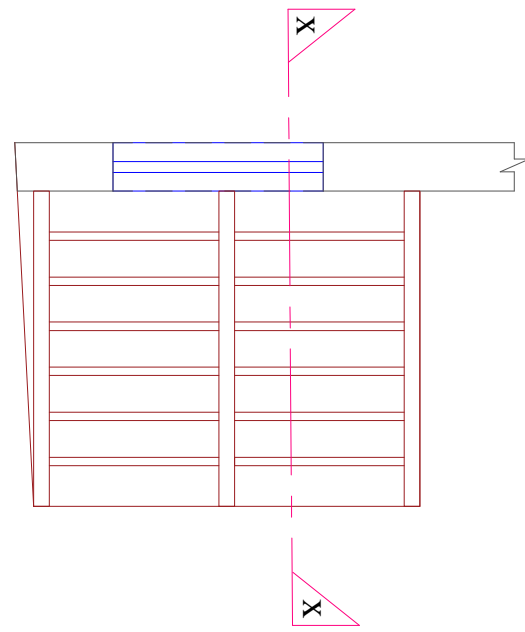

PLAN

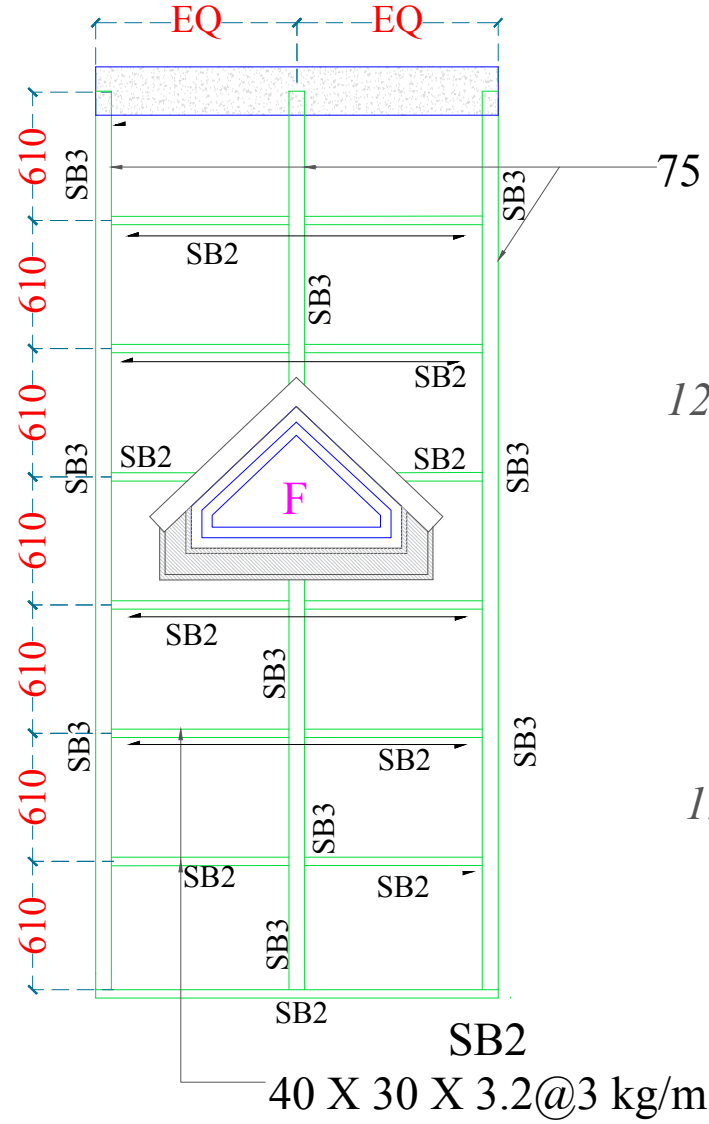


ELEVATION

- SB2-40X30X3.2mm
- SB3-75X75X3.2mm
- M.S. PLATE-230X230X10 ■

SB3  
75 X 75 X 3.2@3 kg/m

12 mm cement board




12 mm cement board  
Single sheet  
as/selection

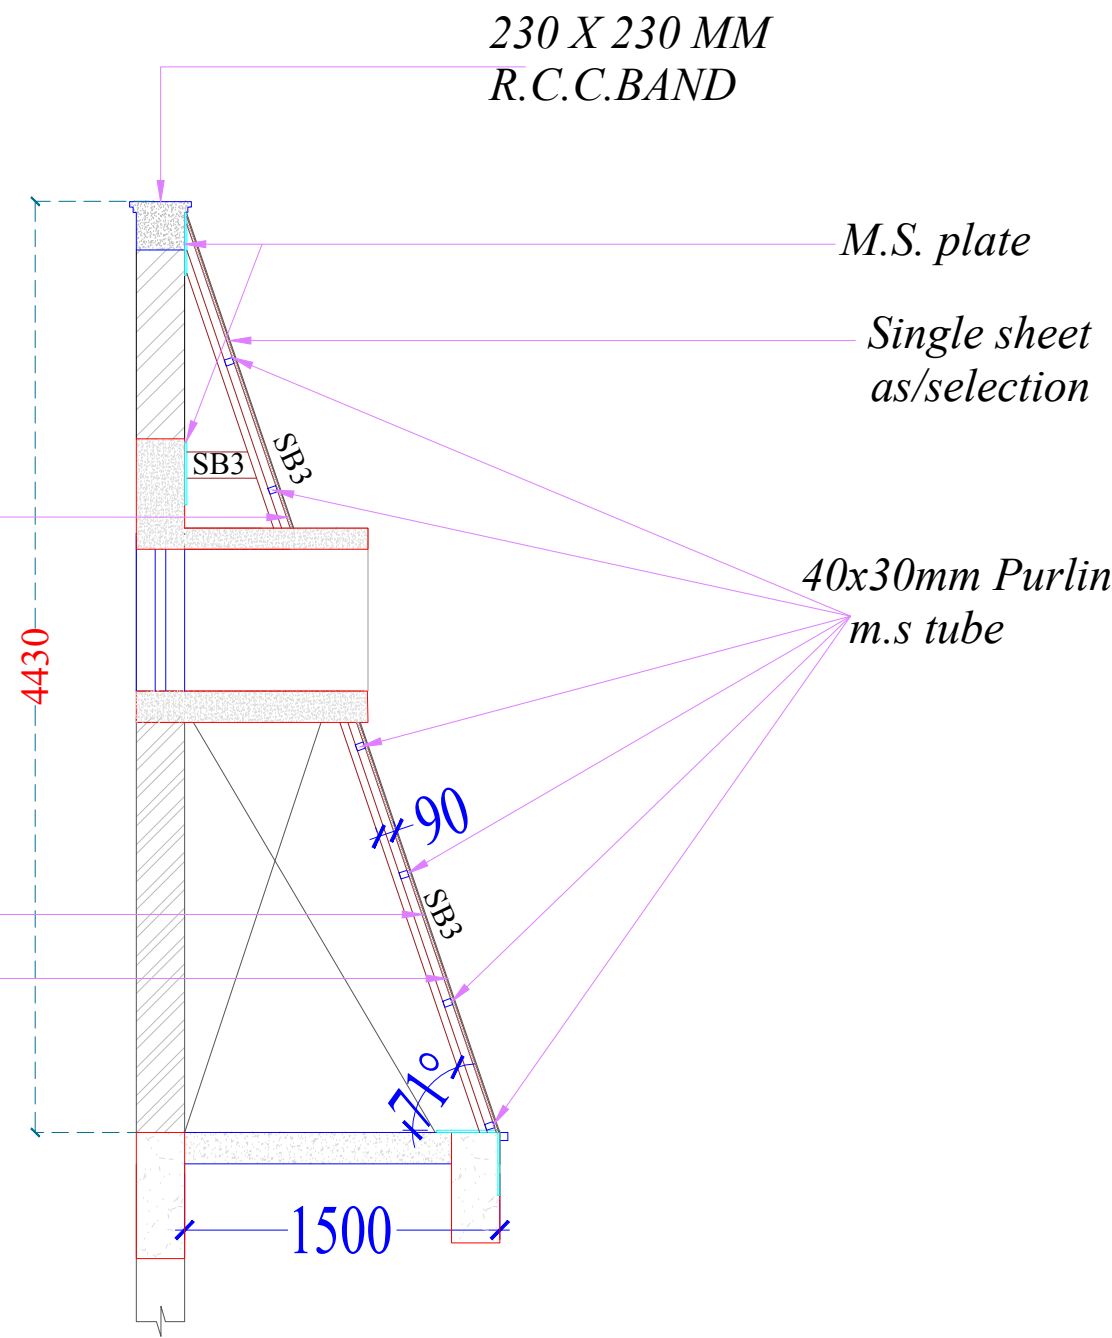

SECTION




3D IMAGE

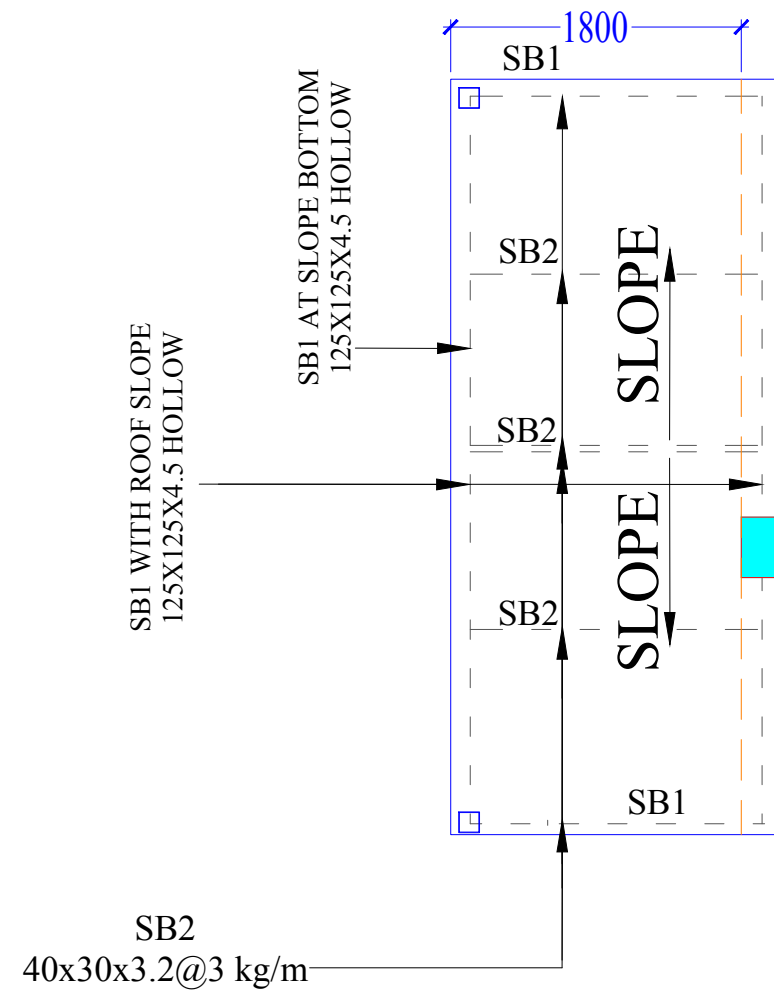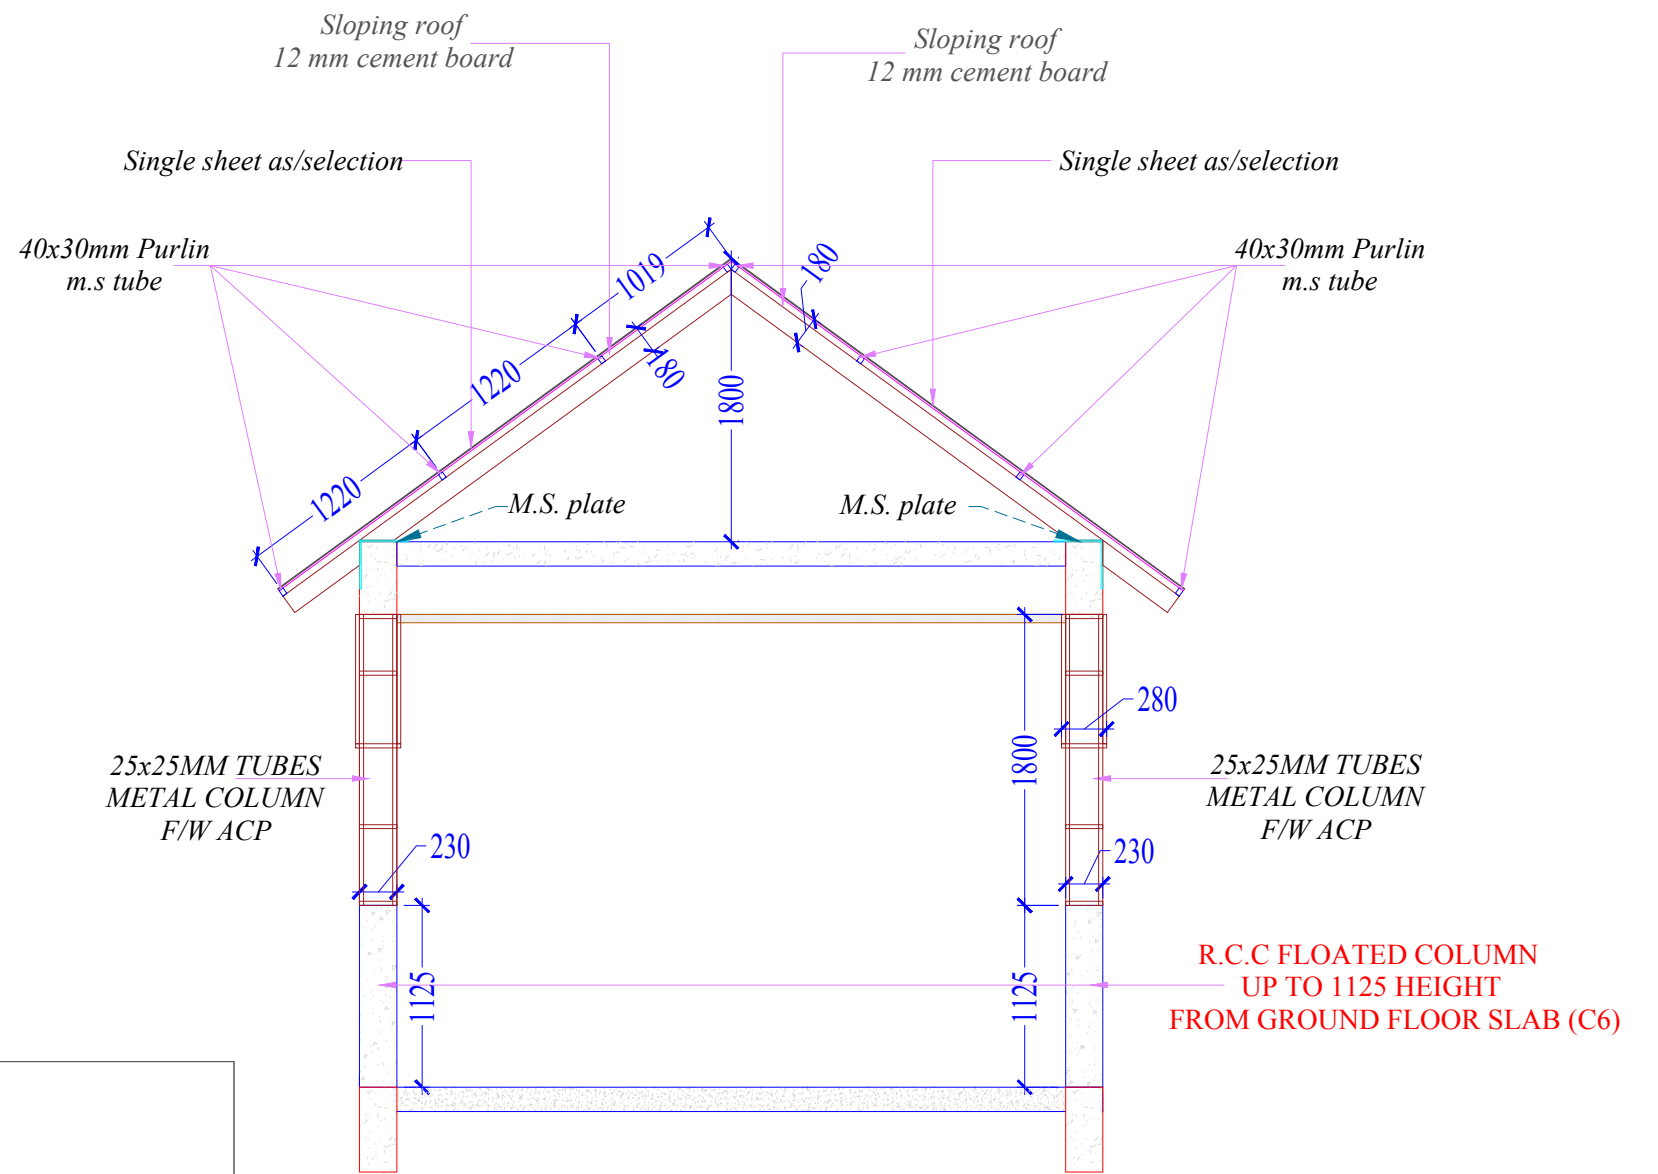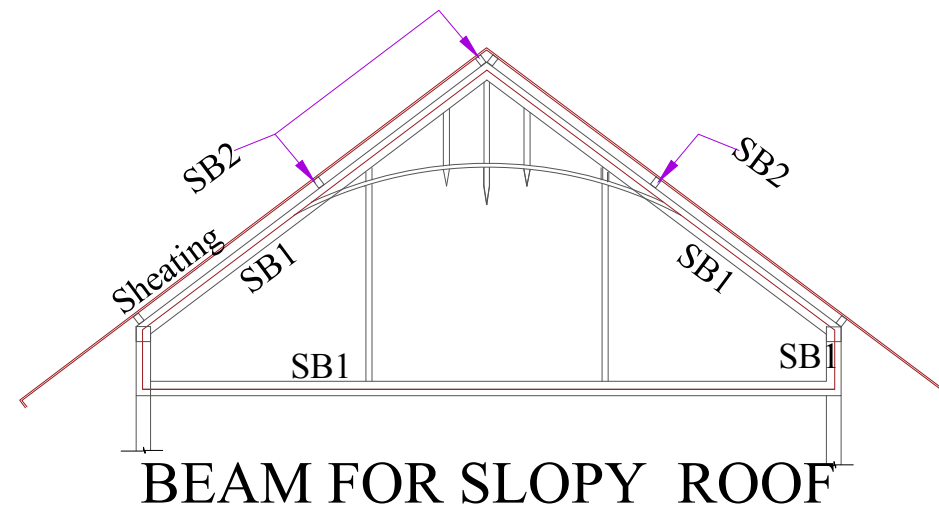


SB1-125X125X4.5mm  
 SB2-40X30X3.2mm  
 M.S. PLATE-230x230x10 ■

R.C.C FLOATED COLUMN  
 UP TO 1125 HEIGHT  
 FROM GROUND FLOOR SLAB (C6)




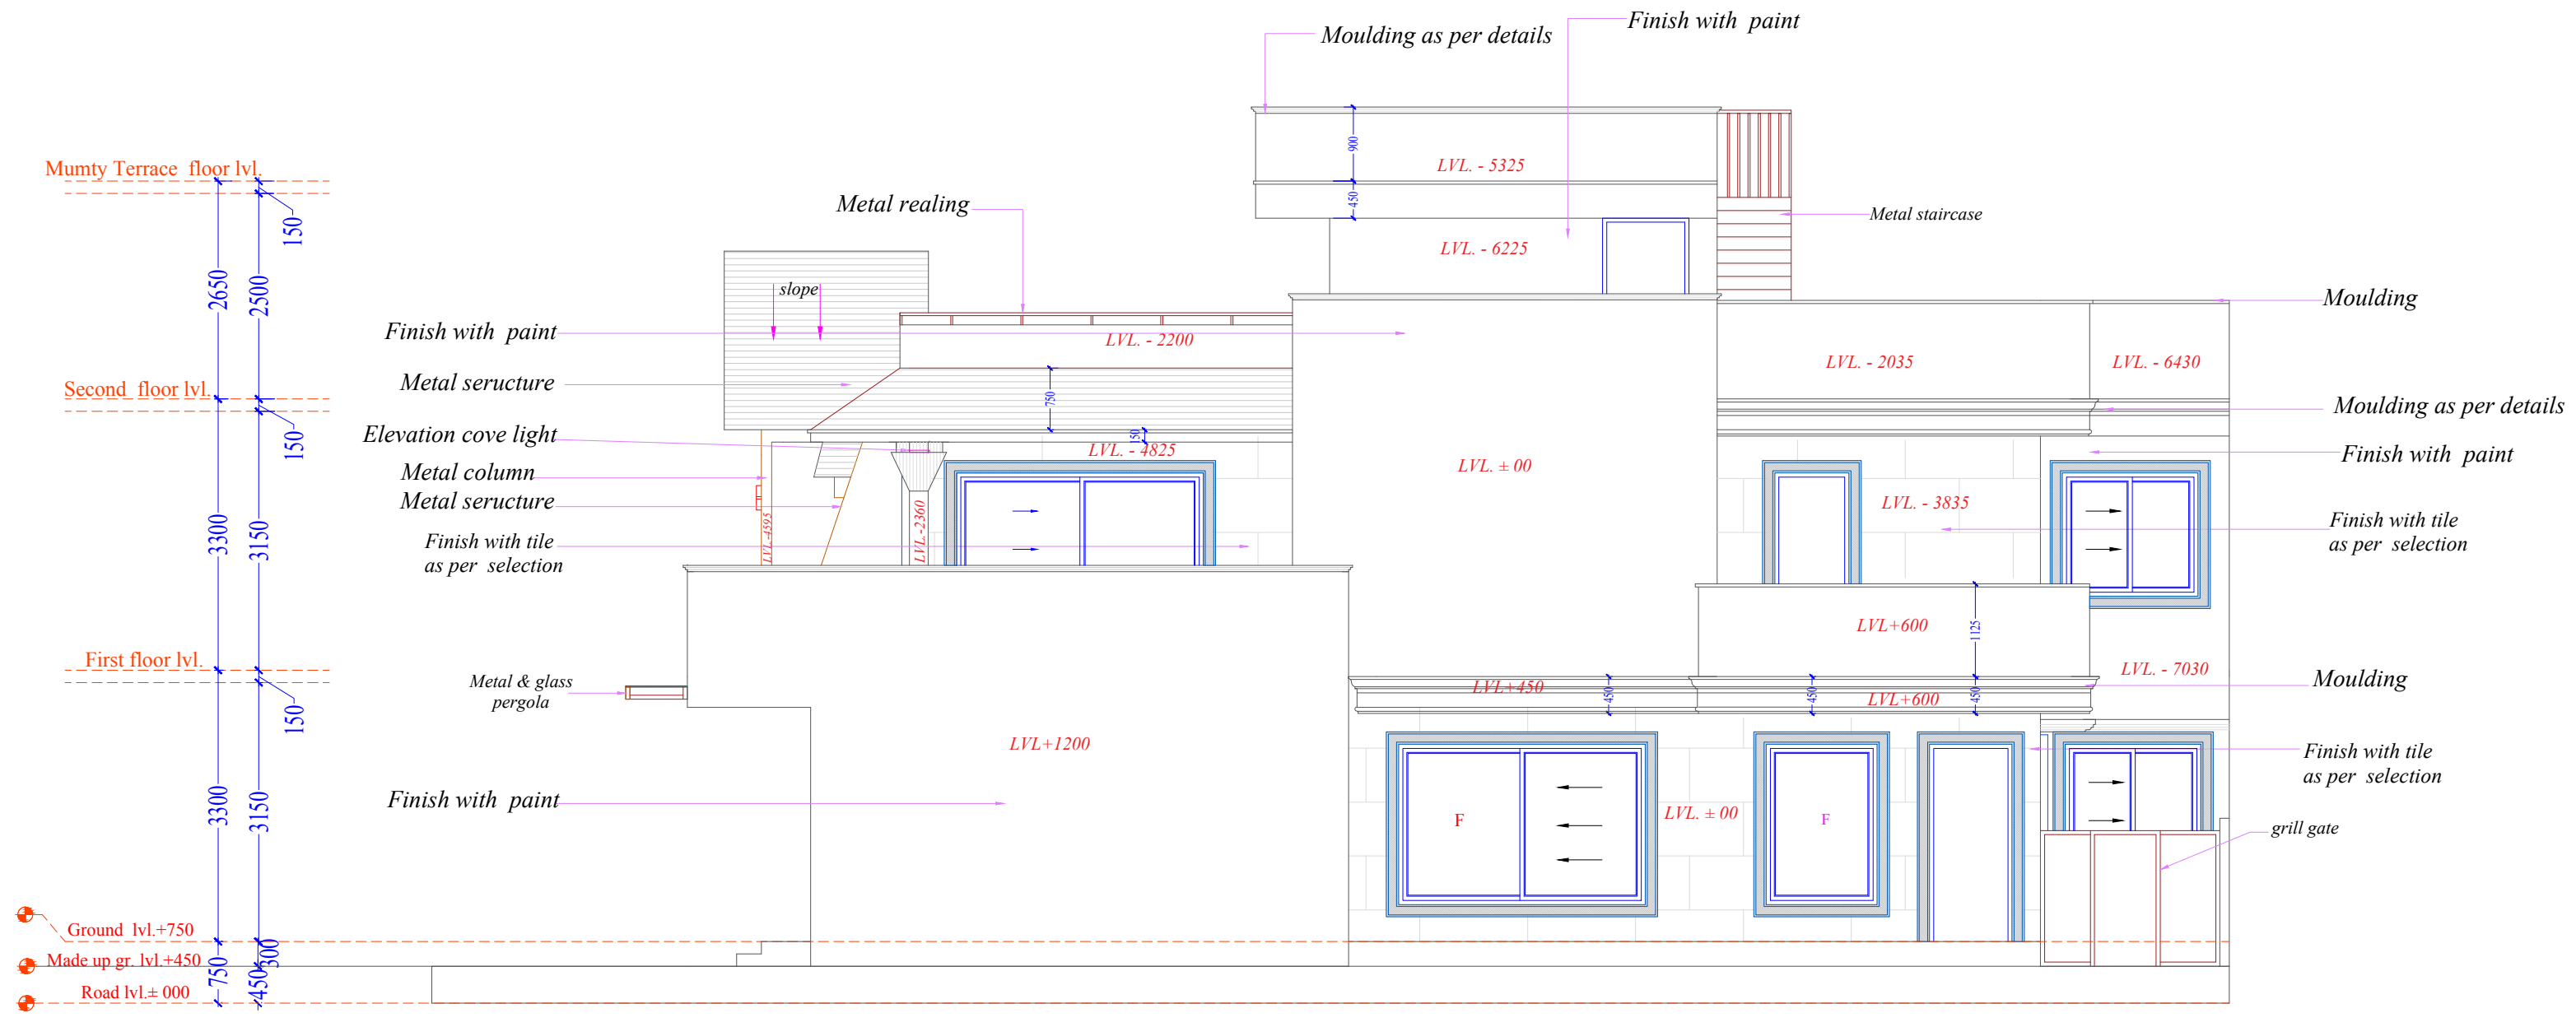

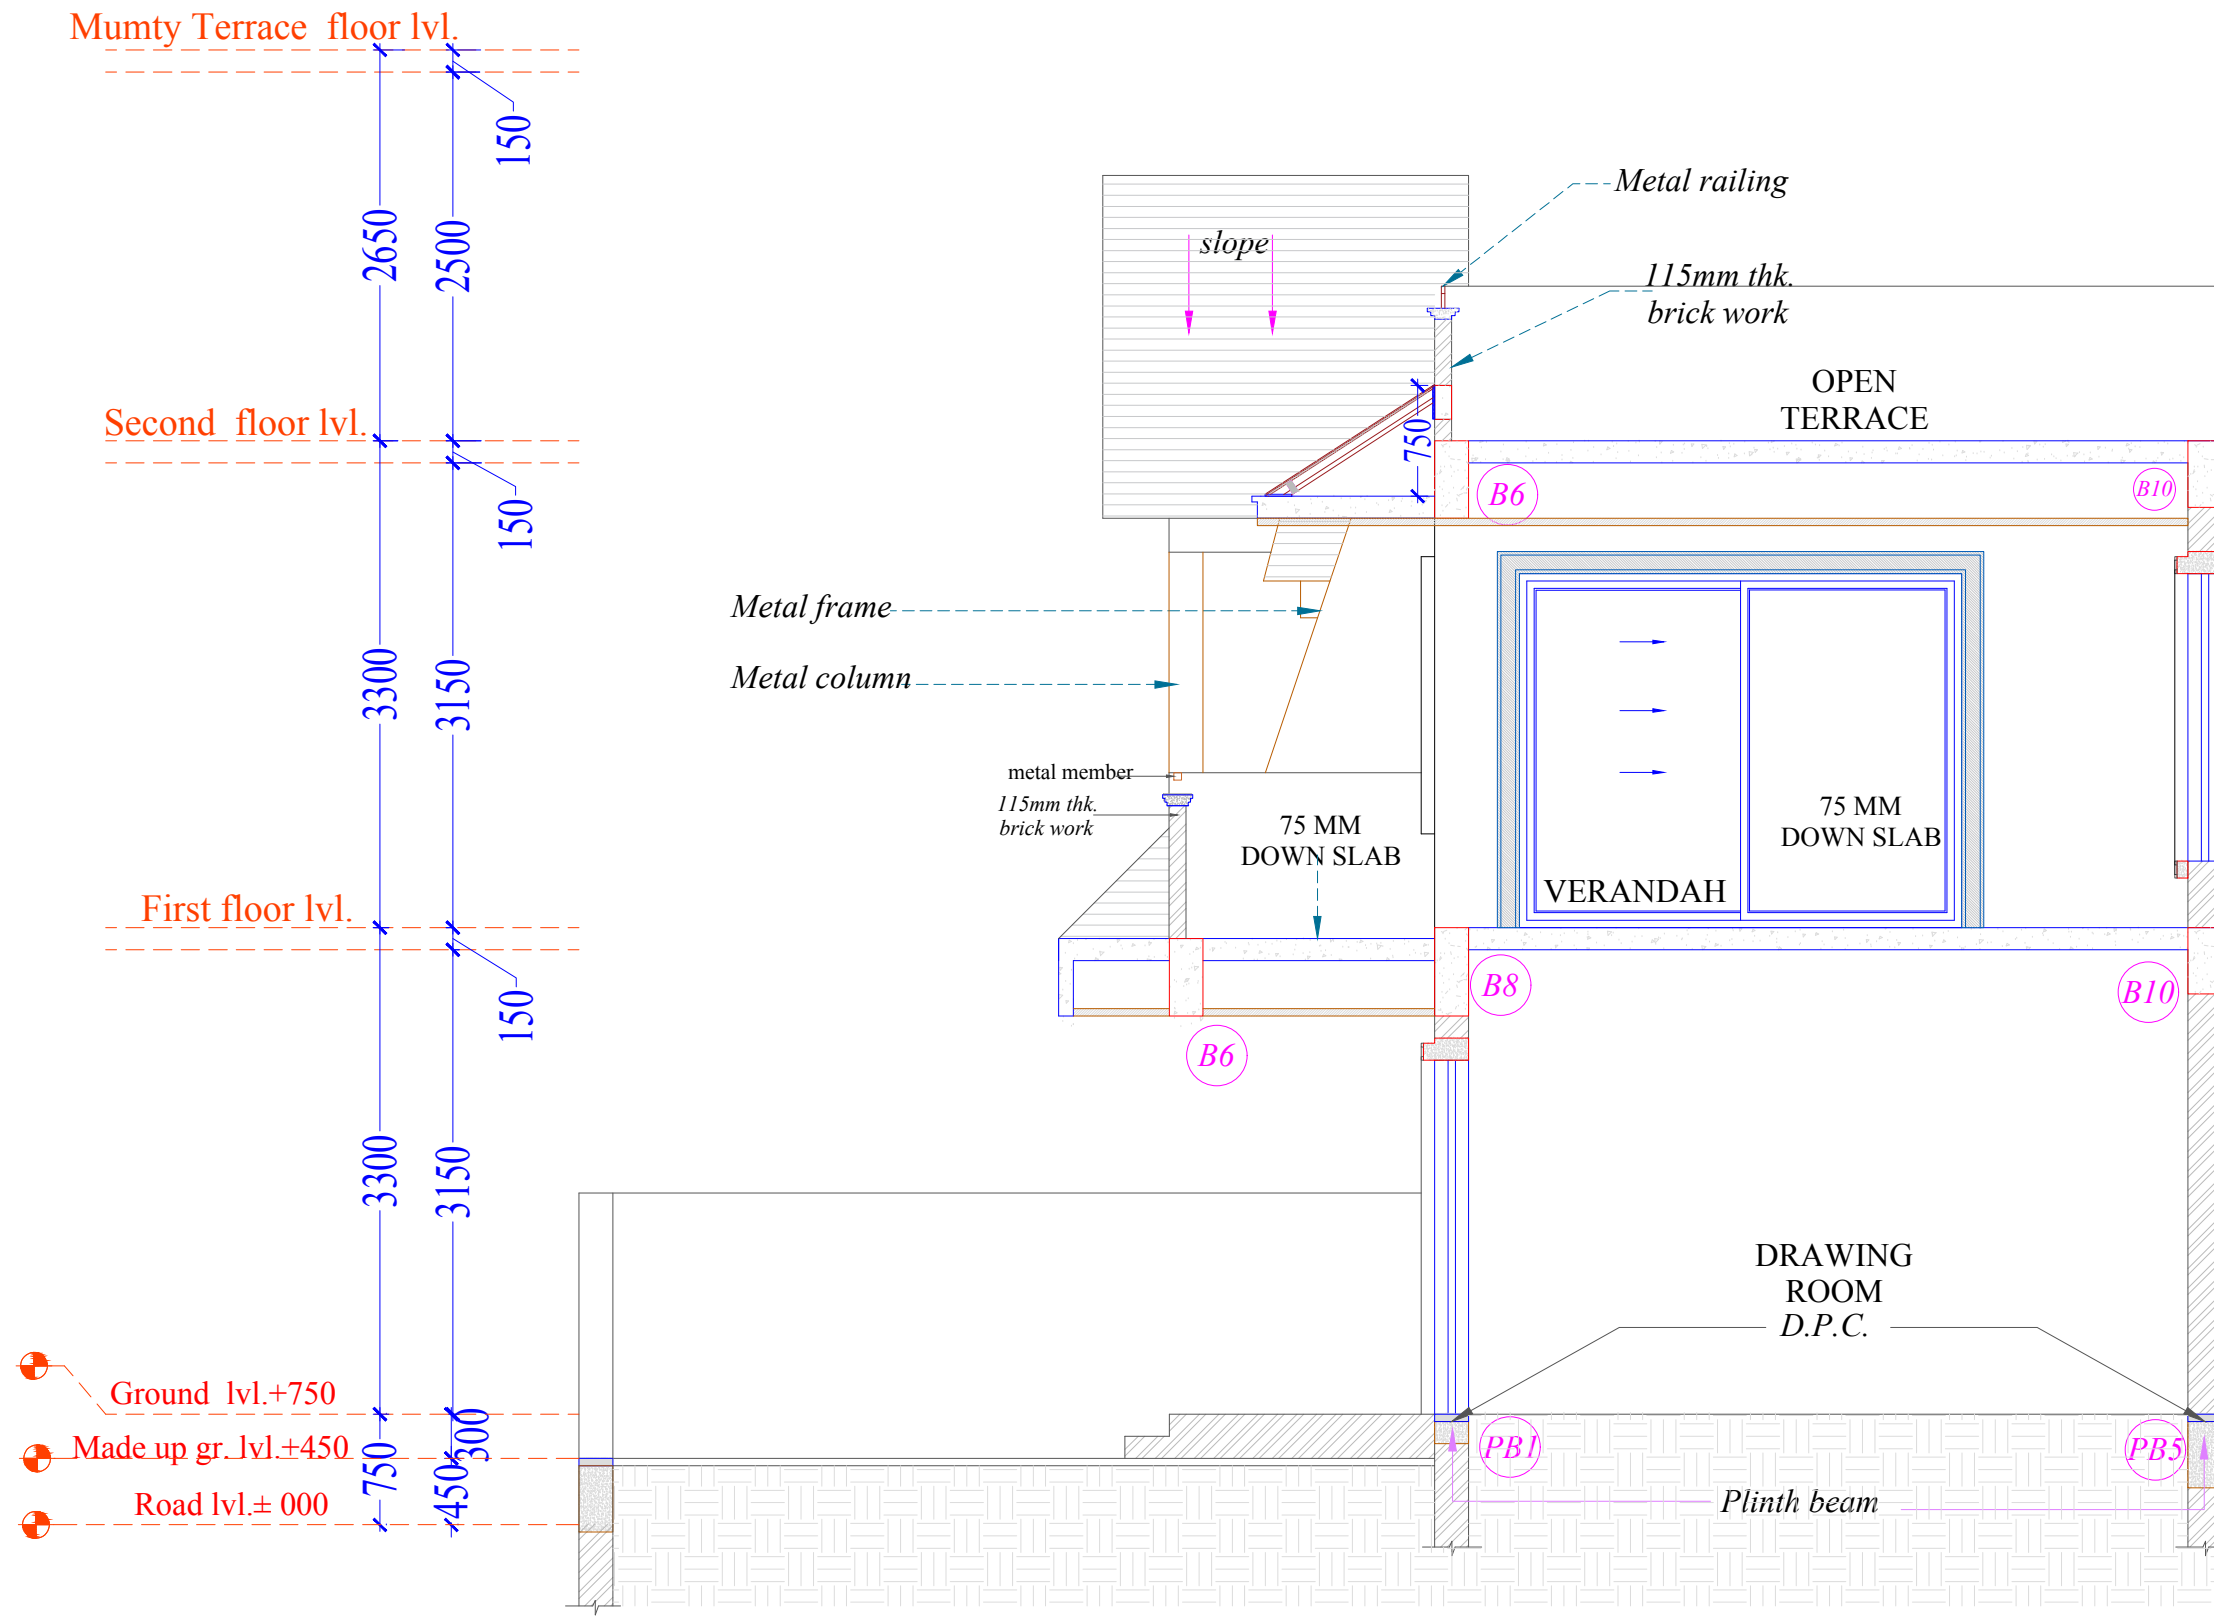




3D IMAGE

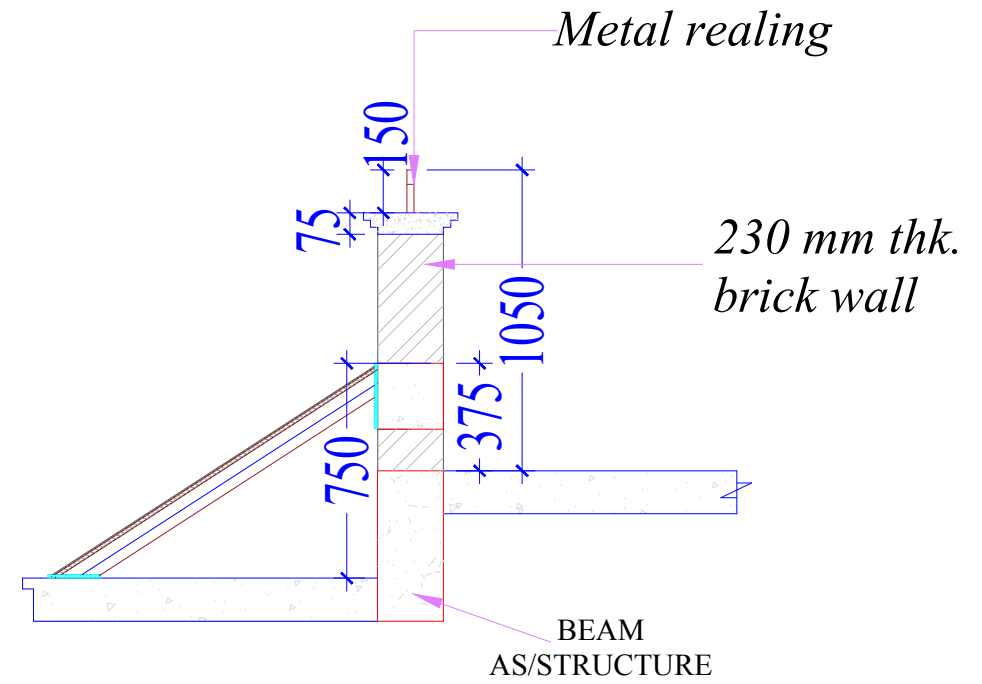

DETAIL 'C'

SECTION


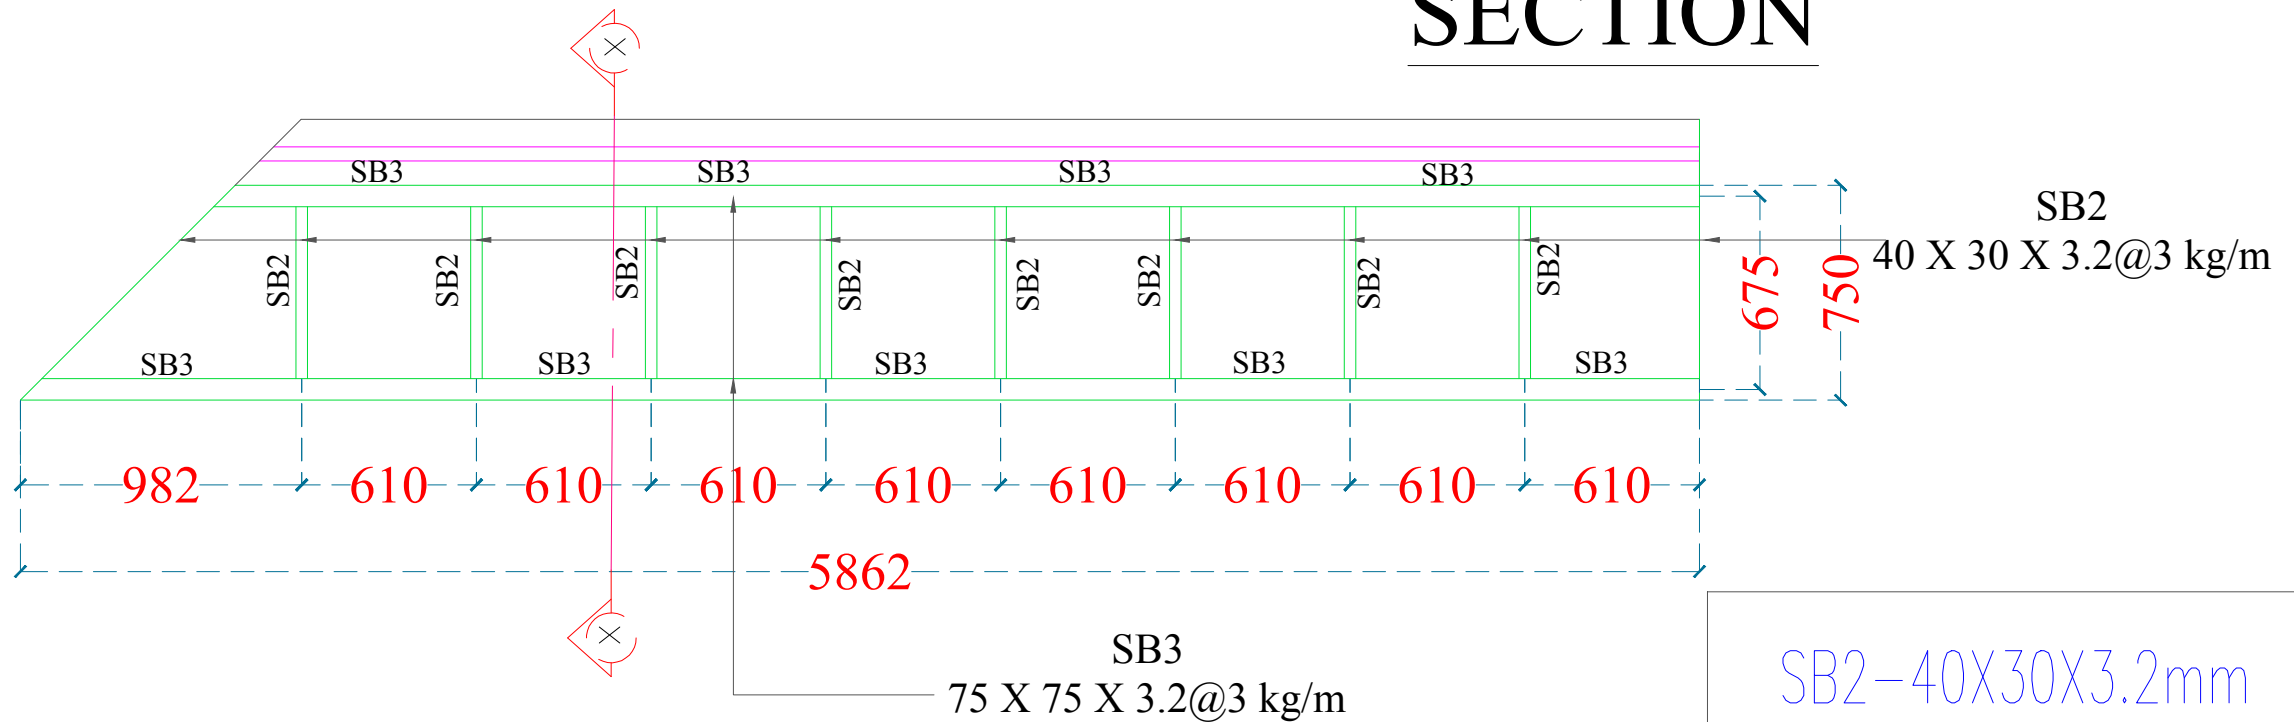


PLAN


SB2-40X30X3.2mm  
 SB3-75X75X3.2mm  
 M.S. PLATE-230X230X10 ■




**3D IMAGE**

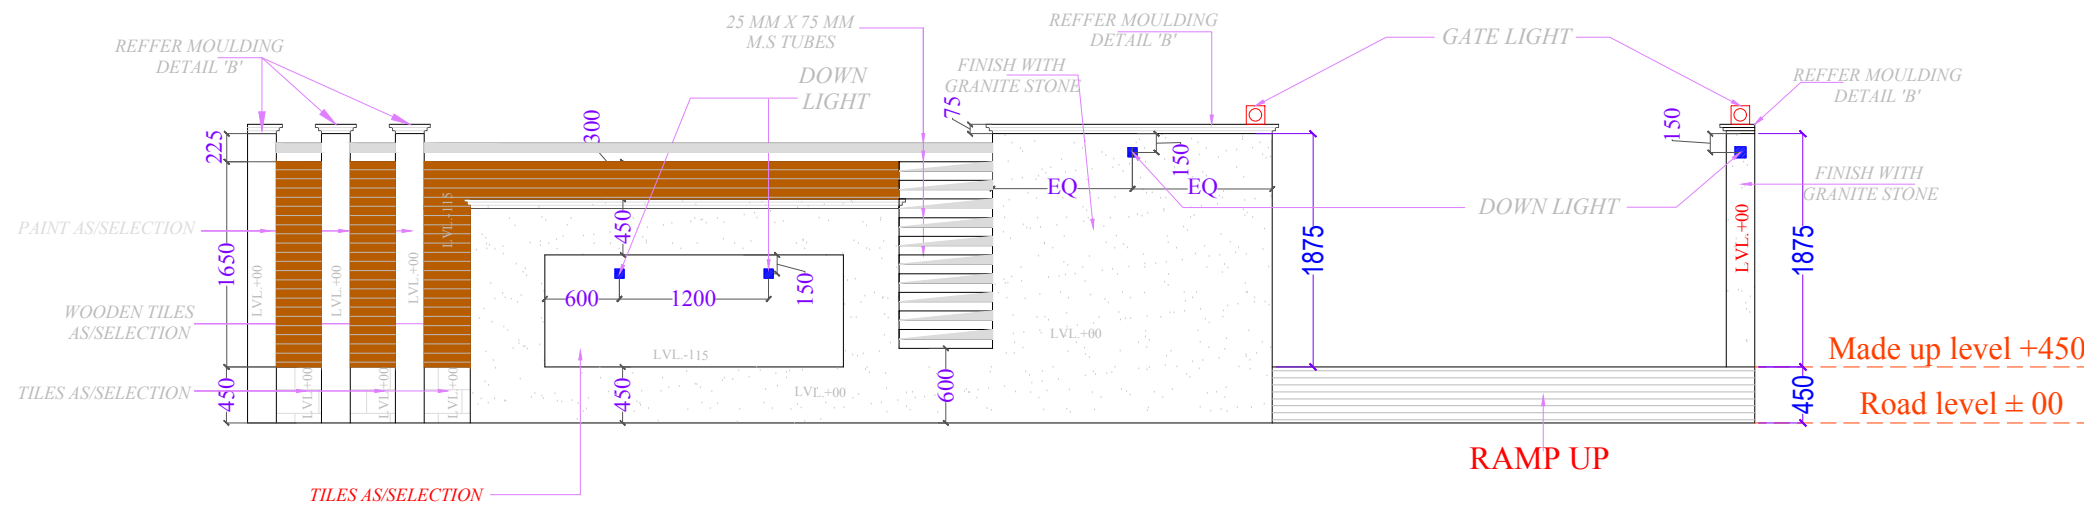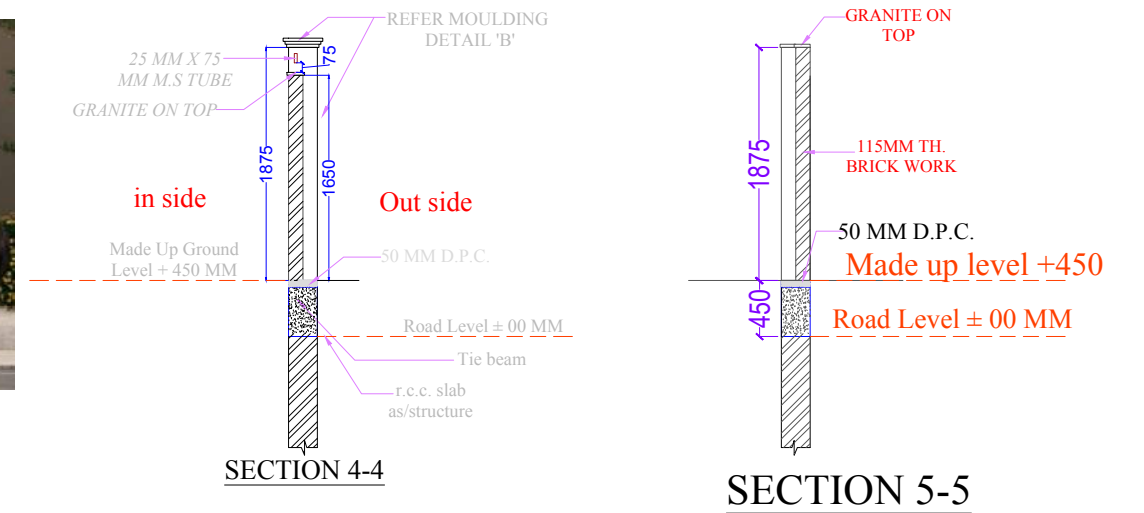


**ELEVATION - OUT SIDE**

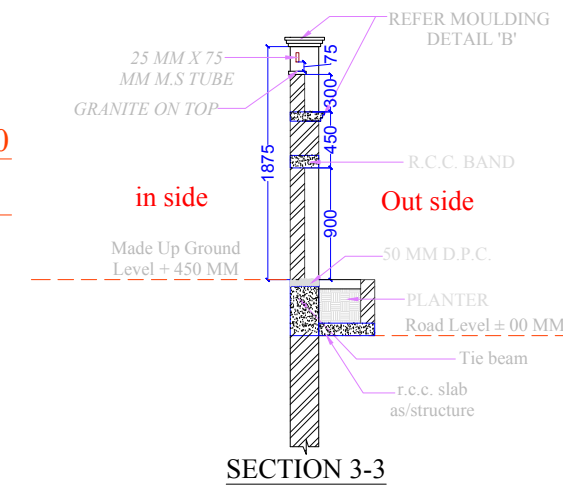


**SECTION 3-3**

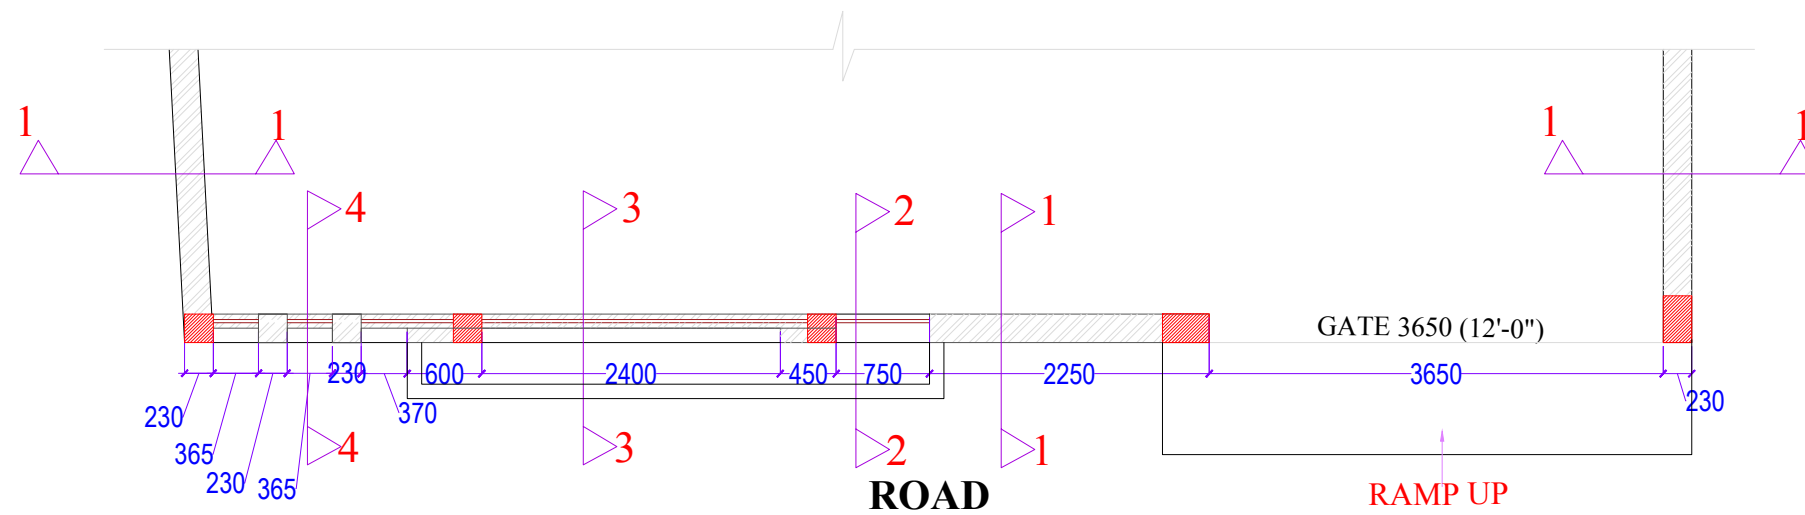





**PLAN - BOUNDARY WALL**

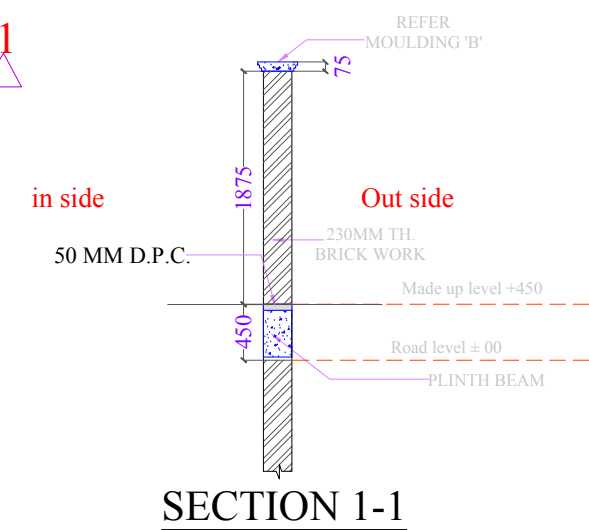

**SECTION 1-1**

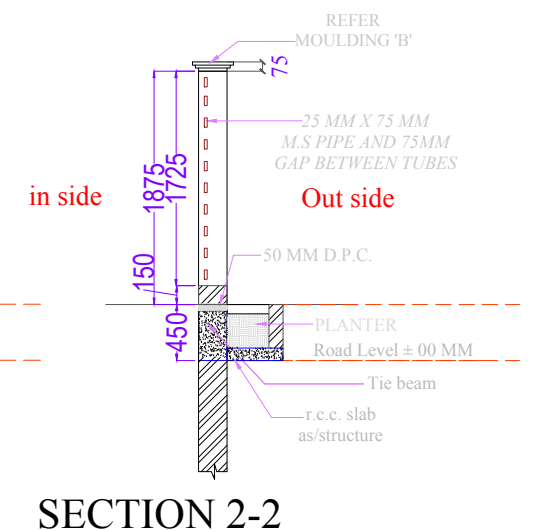

**SECTION 2-2**

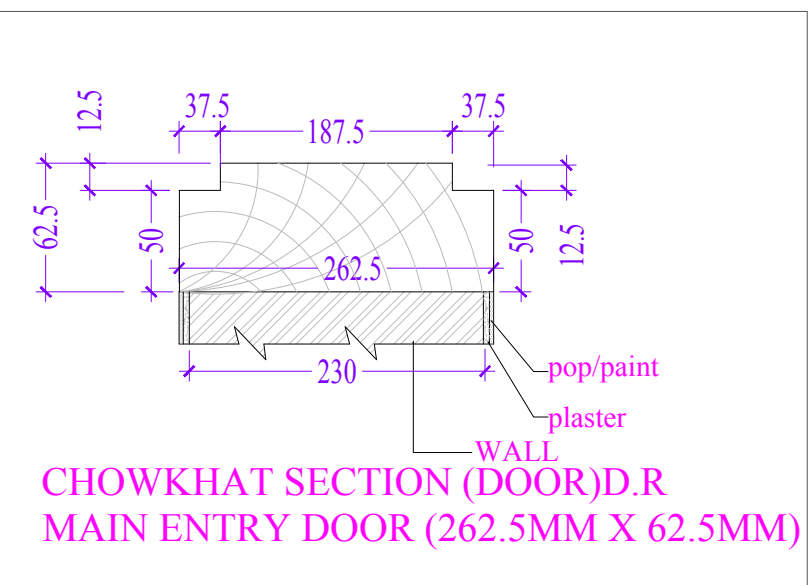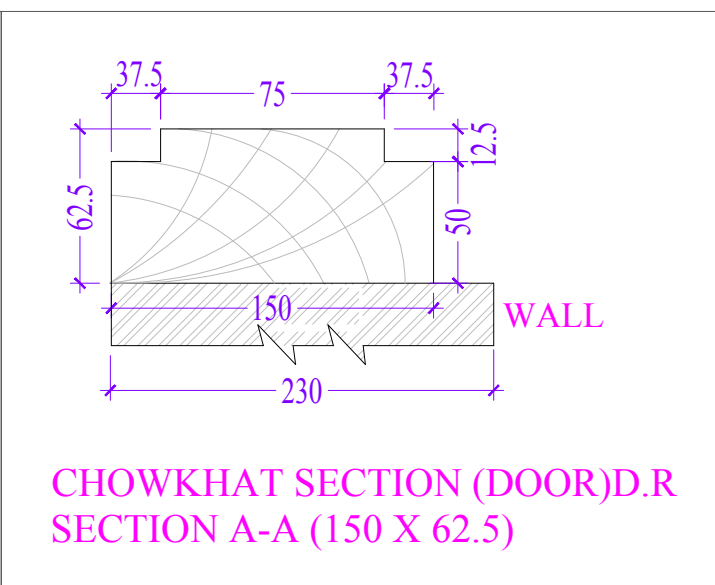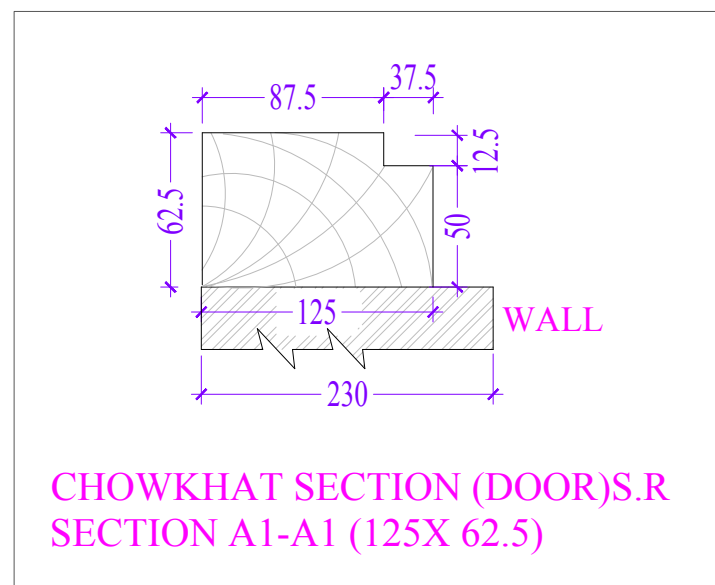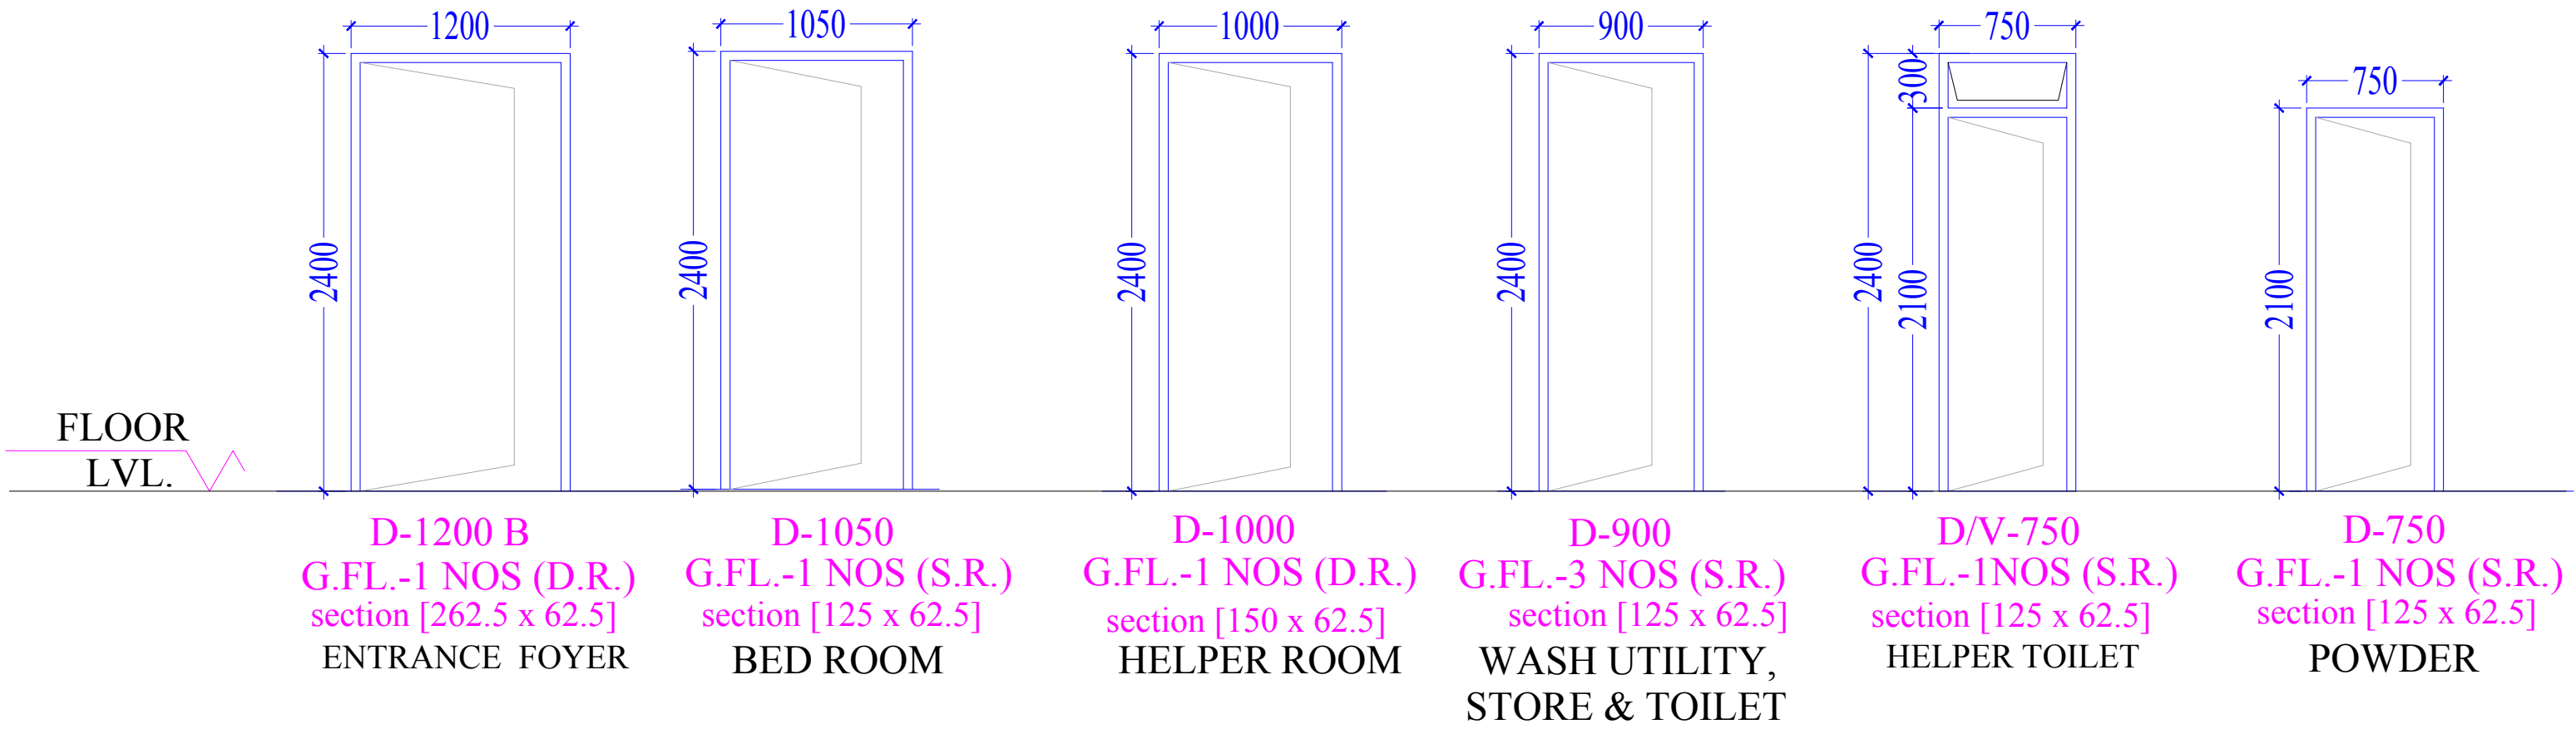


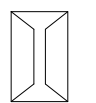
**LEGEND**


E.Q.- EQUAL

D.R - DOUBLE REBATE


S.R. - SINGLE REBATE

F - FIX 

SHUTTER- 

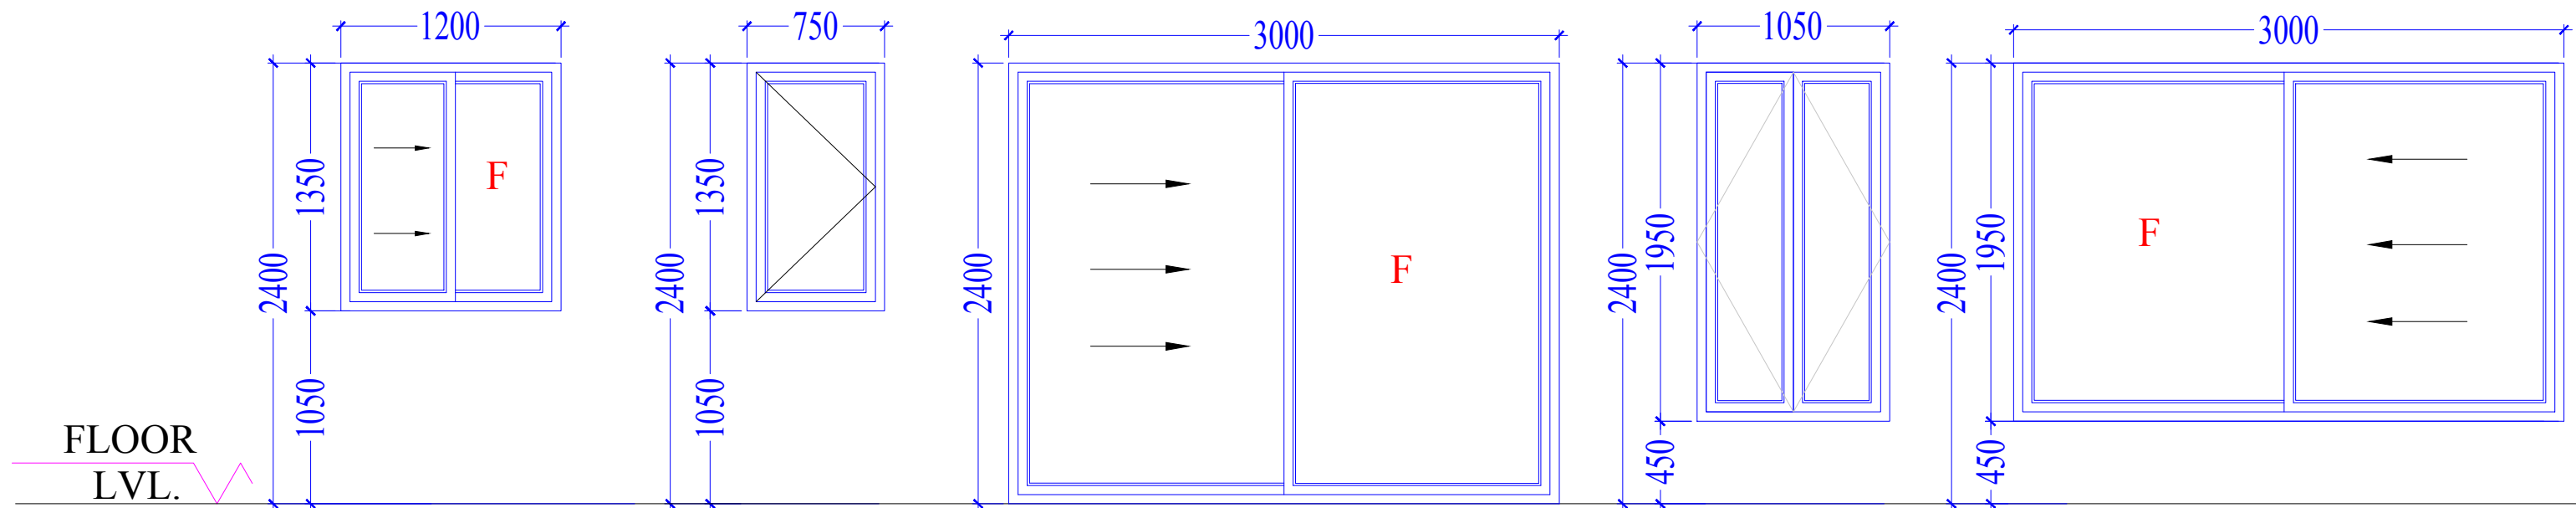




W-1200 G.FL.-1NOS. KITCHEN  
 W-750 G.FL.-1NOS. UTILITY  
 SLD.-3000 G.FL.-1NOS. DRAWING ROOM  
 W-1050 G.FL.-1NOS. FOYER  
 W-3000 G.FL.-1NOS. DINING /LOBBY

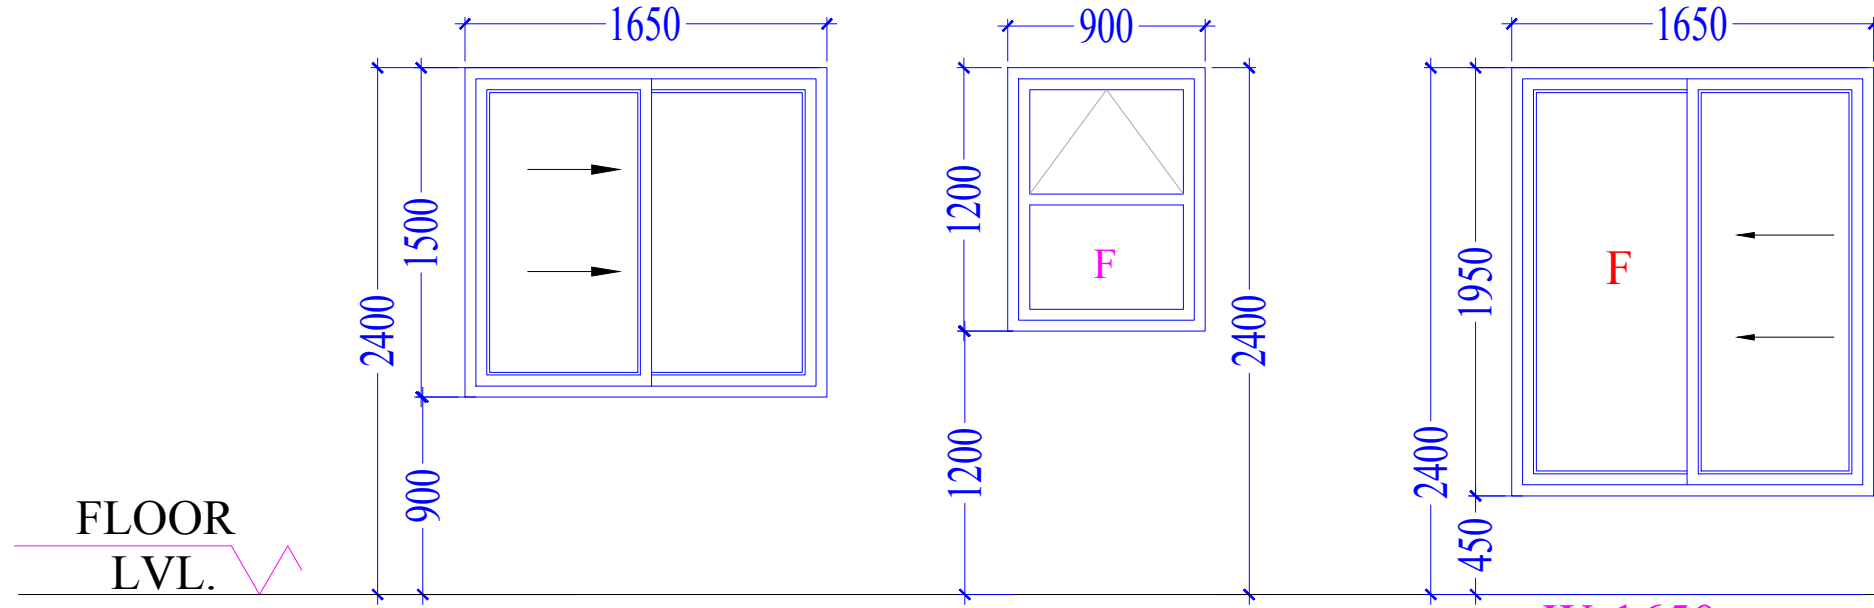

W-1350 A G.FL.-1NOS. HELPER ROOM  
 V-900 G.FL.-1NOS. TOILET  
 W-1650 G.FL.-1NOS. BEDROOM

**NOTE:-**  
 ALL WINDOWS ARE IN UPVC  
 ALL WINDOWS ARE VIEWING FROM INSIDE.

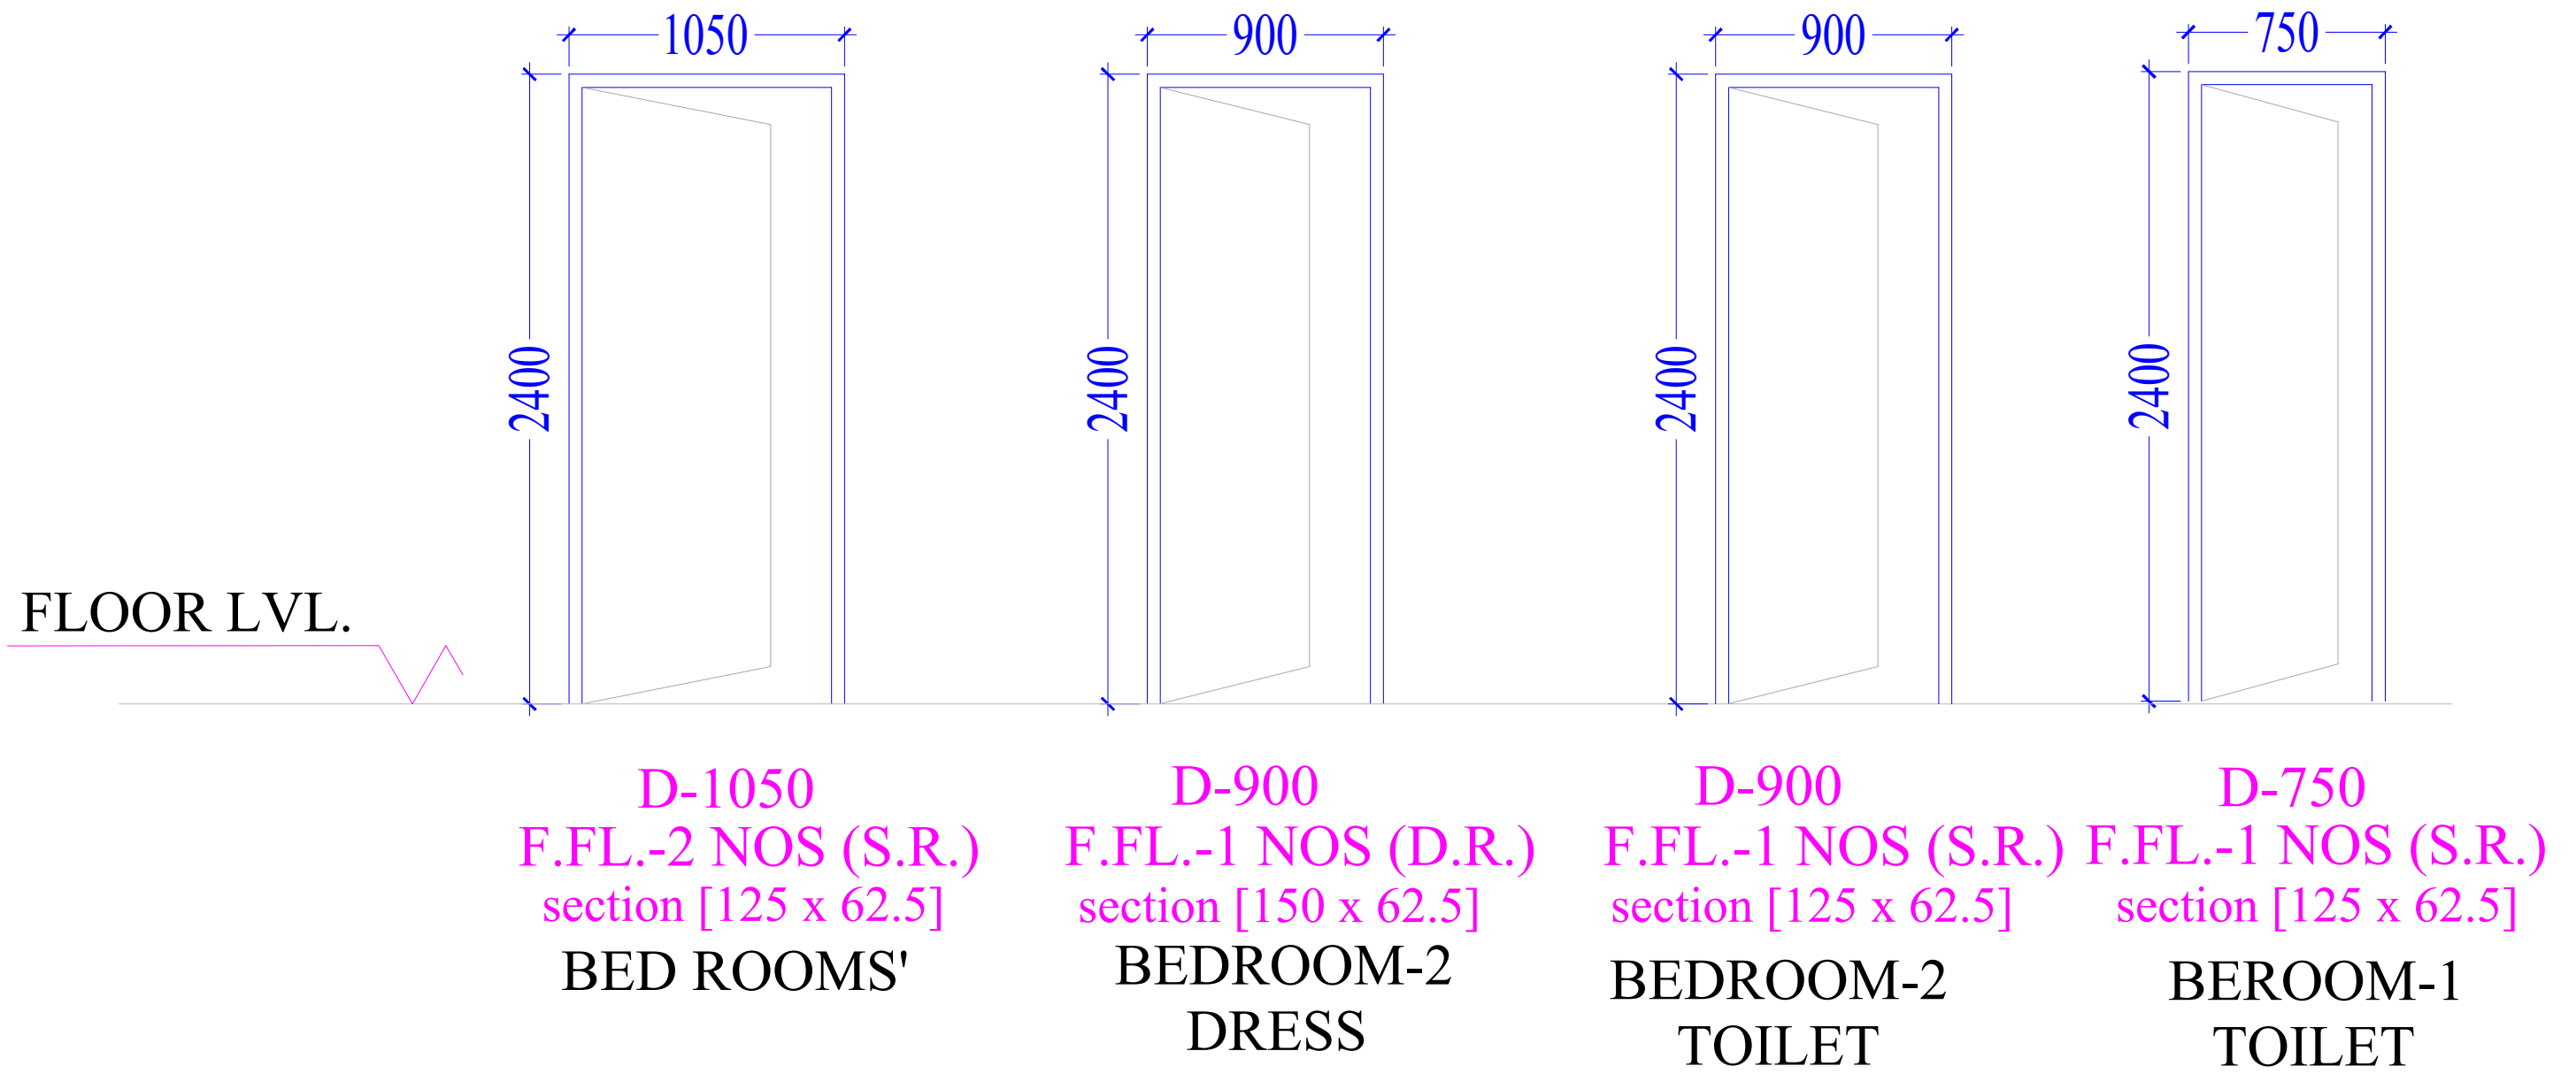


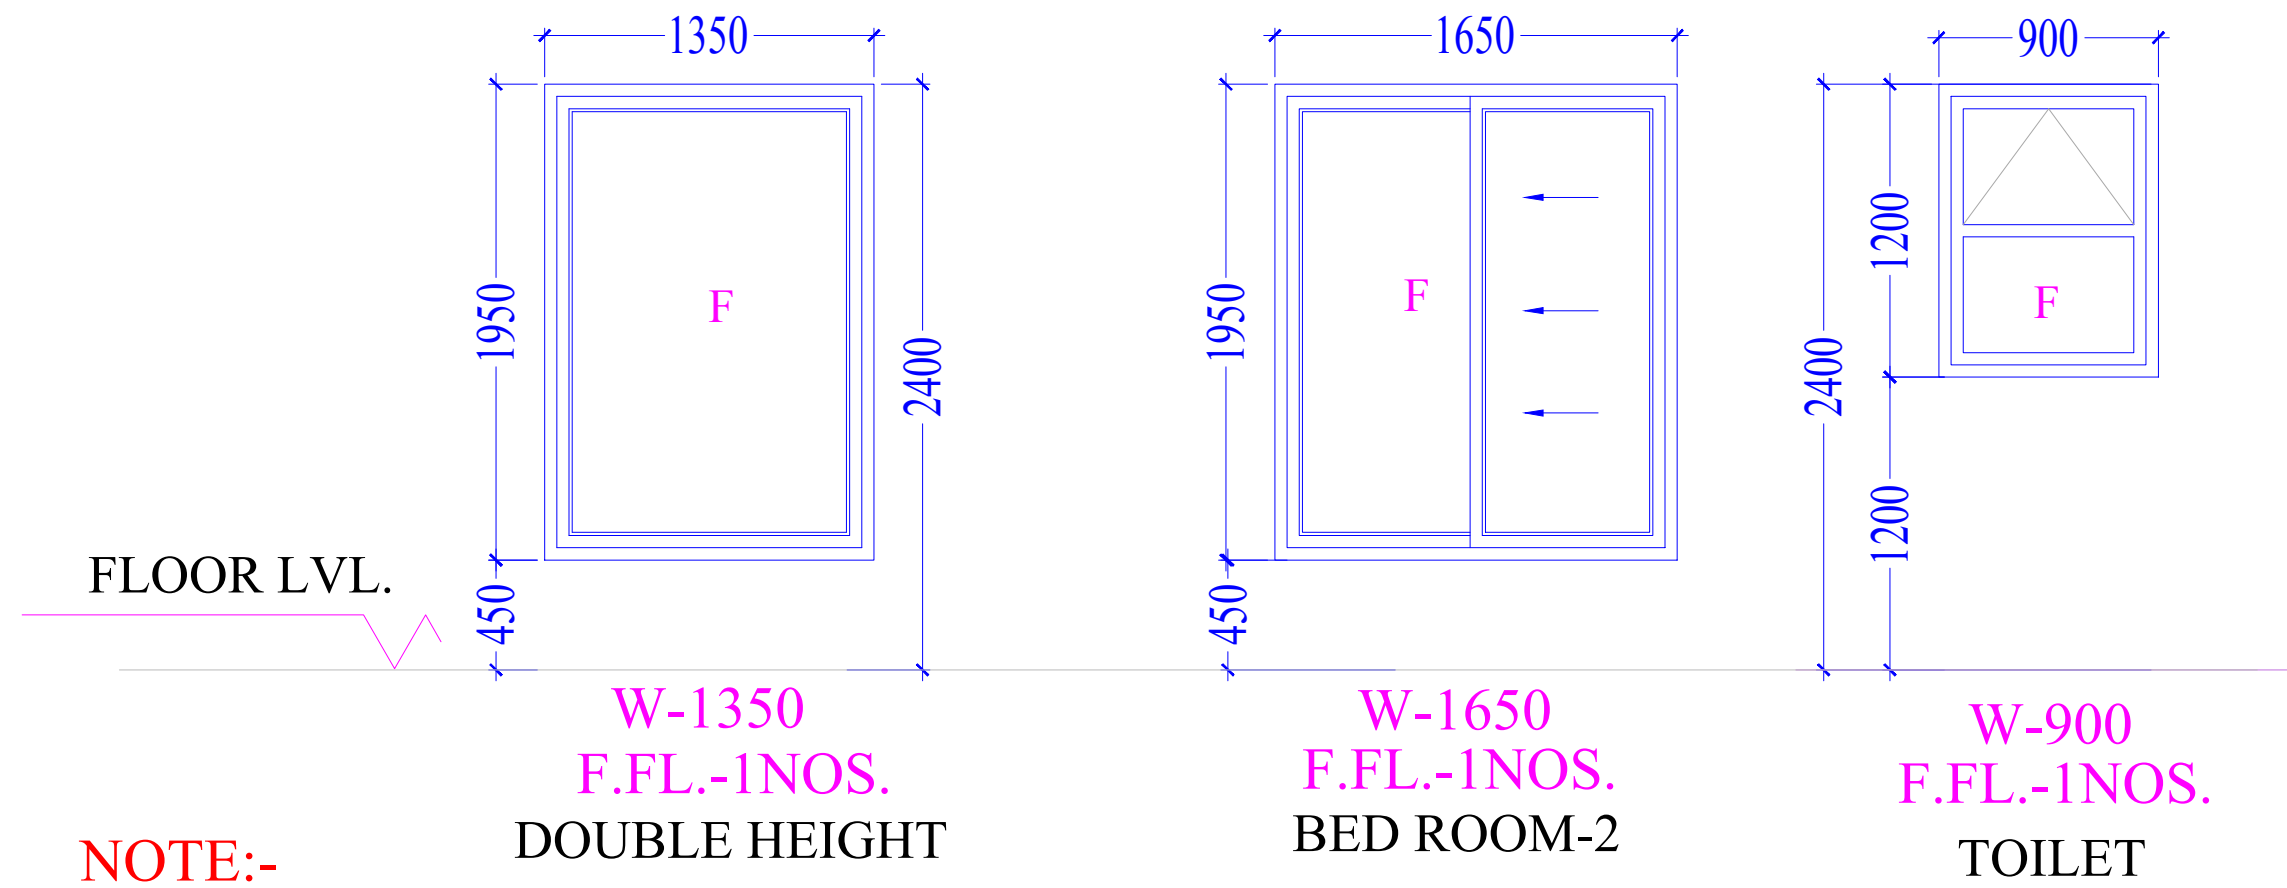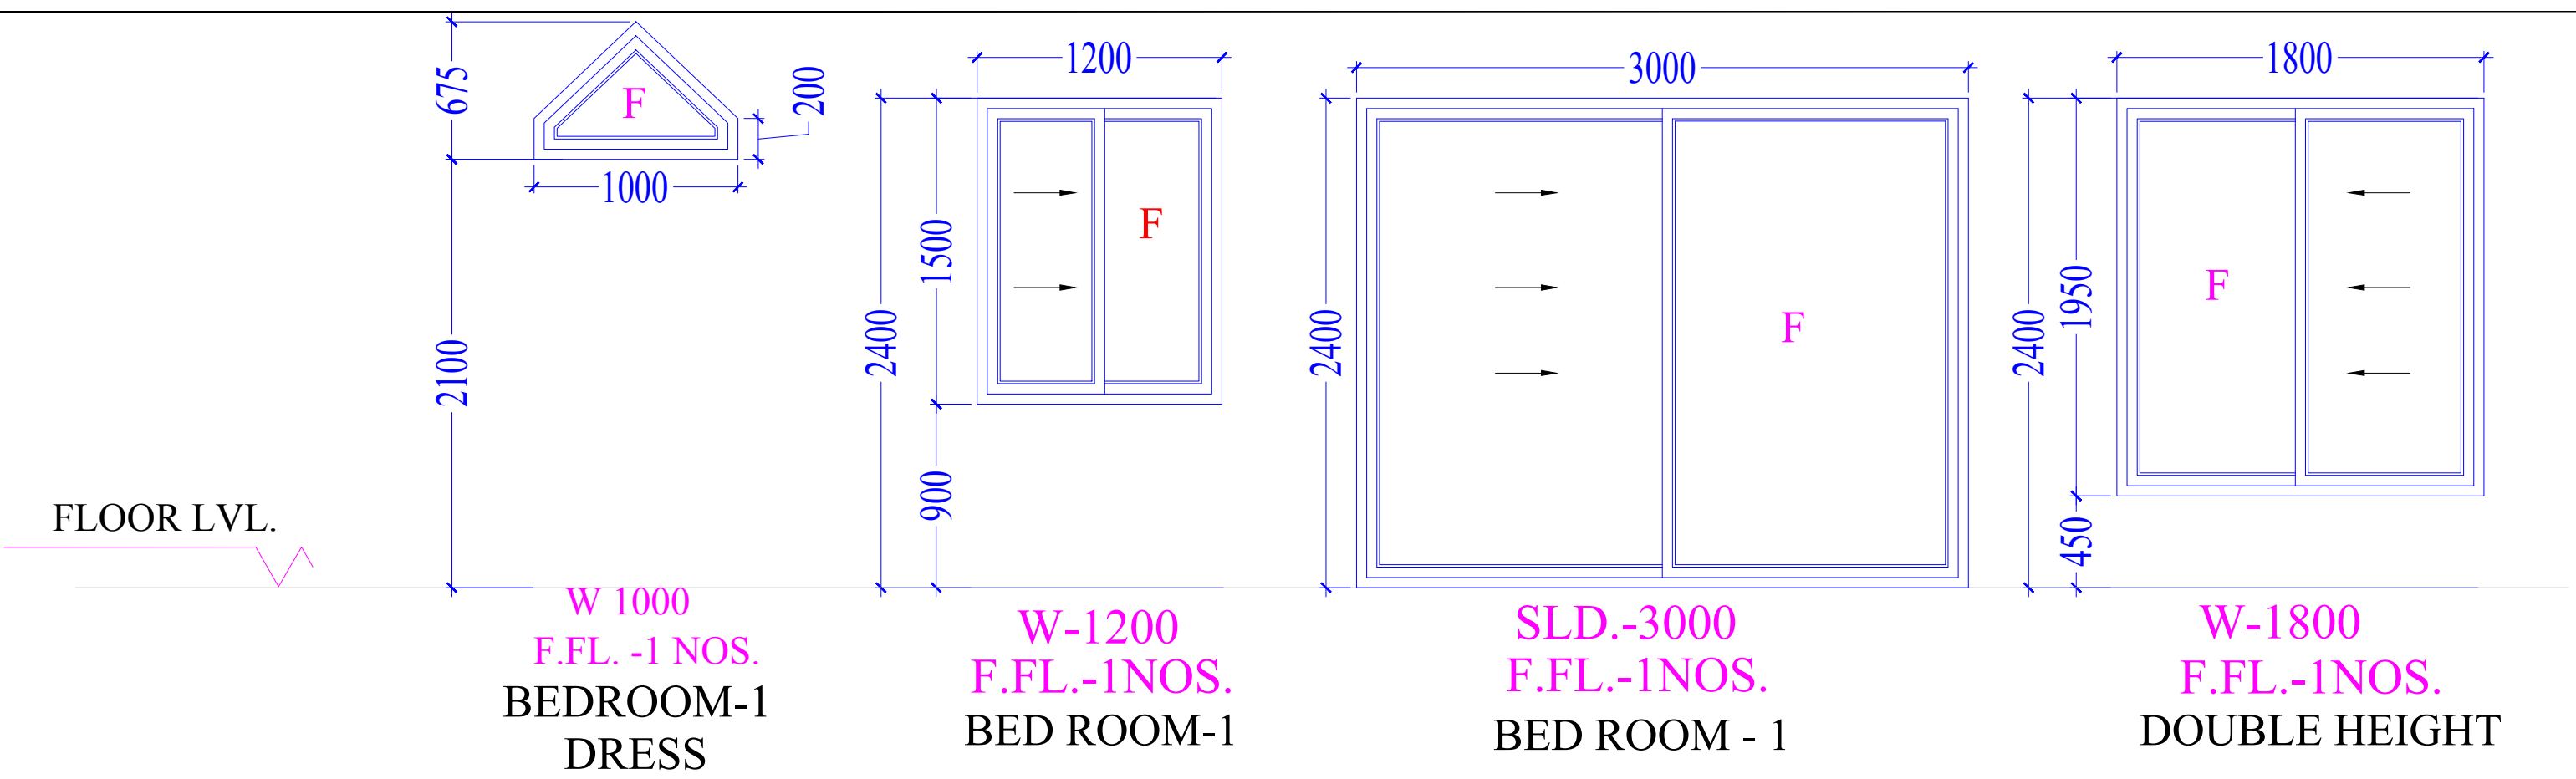

**NOTE:-**  
ALL WINDOWS ARE IN UPVC  
ALL WINDOWS ARE VIEWING FROM INSIDE.




FLOOR LVL.

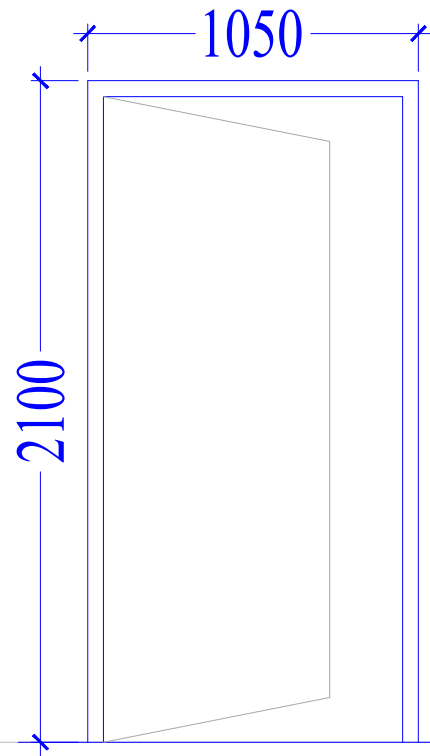





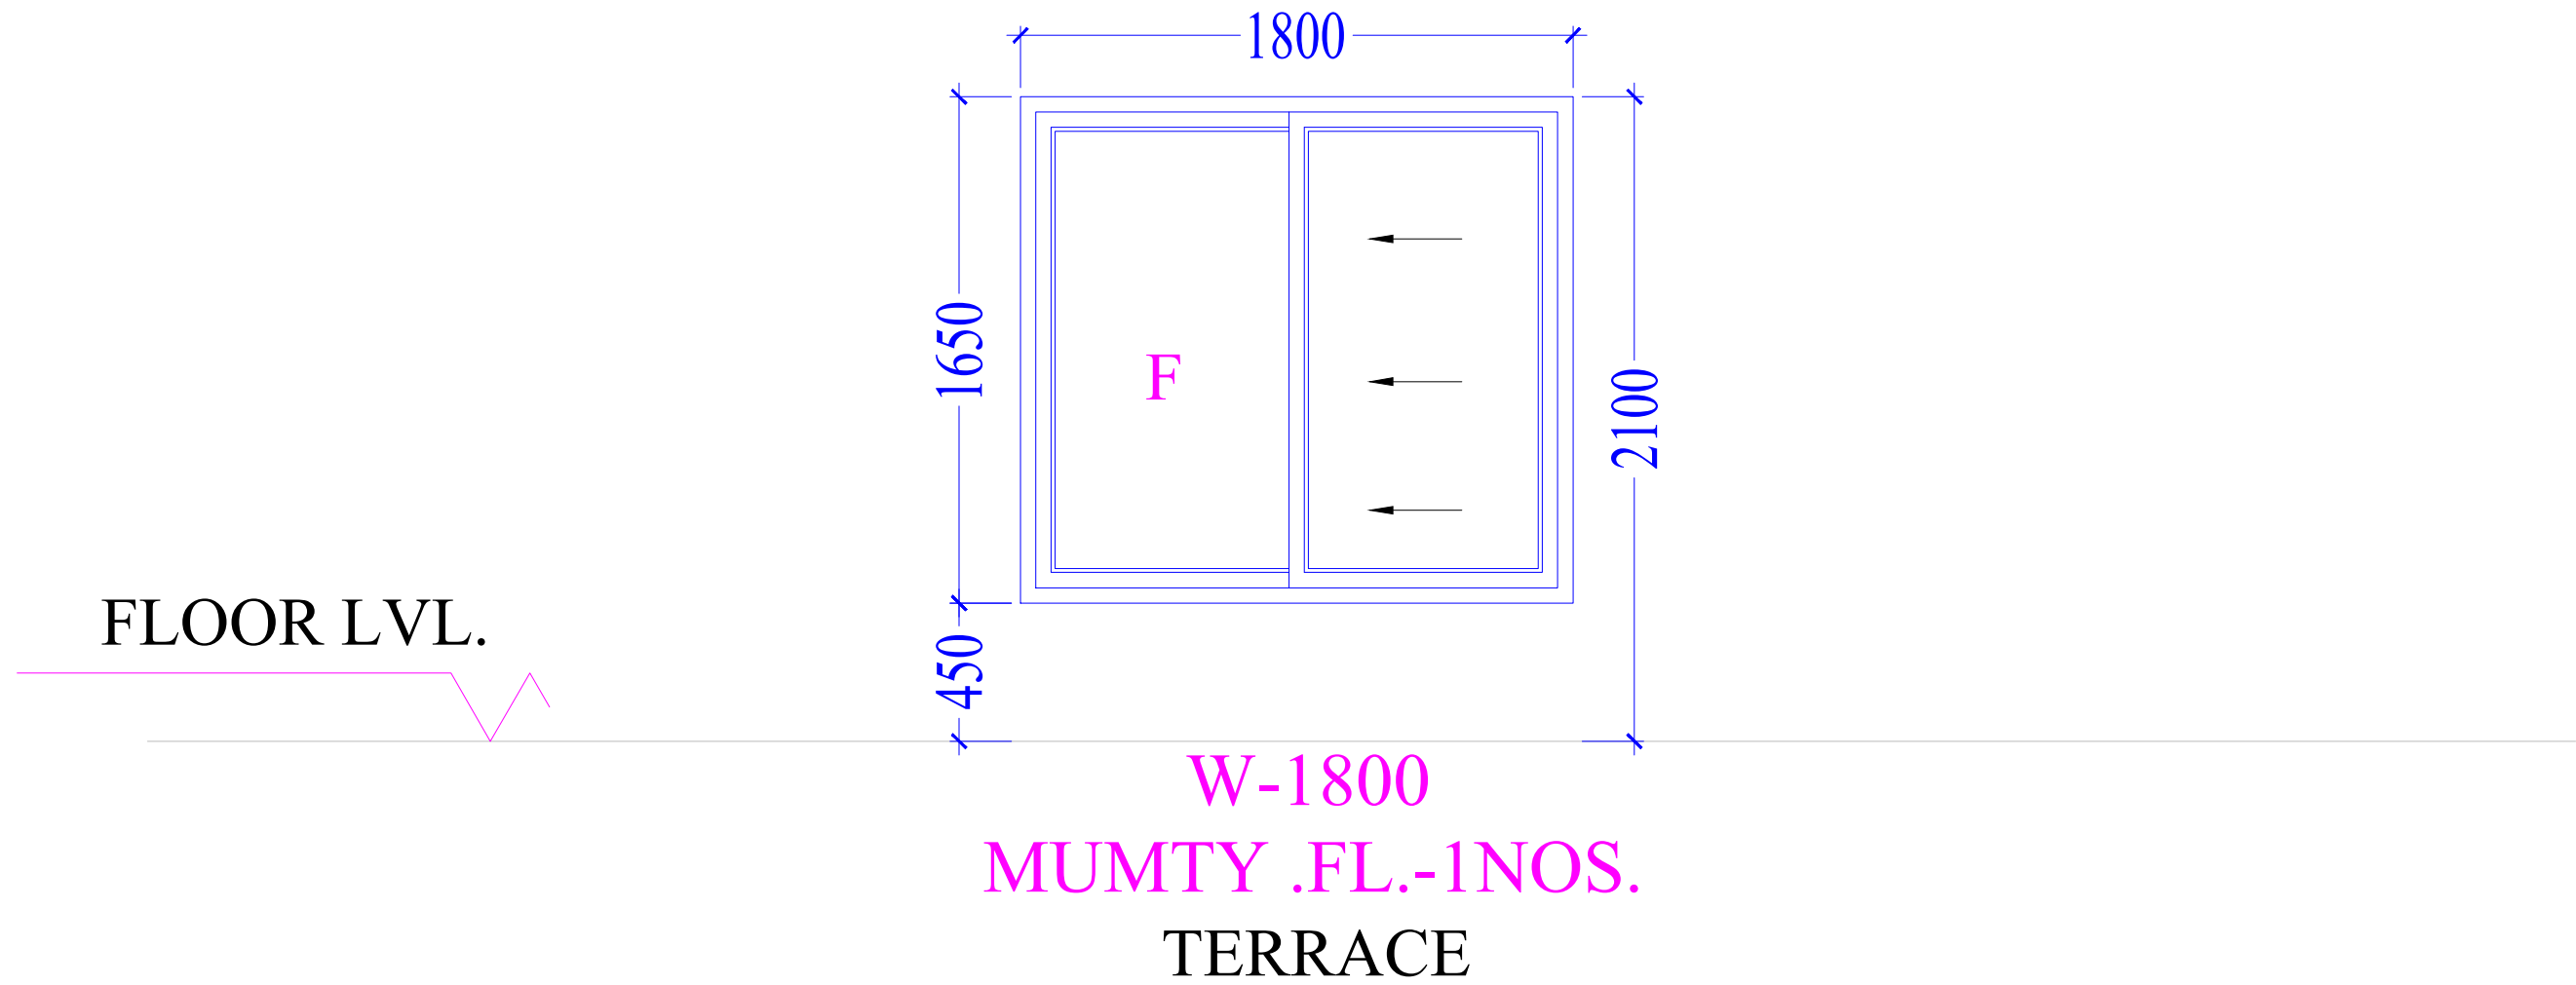

D-1050  
MUMTY FL.-1 NOS (S.R.)  
section [125 x 62.5]  
TERRACE






NOTE:-  
ALL WINDOWS ARE IN UPVC  
ALL WINDOWS ARE VIEWING FROM INSIDE.













## FOR EXTERIOR LIGHTS

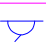SB	MODULES	SWITCH BOARD	HEIGHT
	2 MODULE	 BELL PUSH,	+1050
S.B 1	8 MODULE	 FAN WITH REGULATOR, 1 FOR GATE LIGHT & OTHERS FOR BOUNDRY LIGHT	+1050
S.B 2	6 MODULE	 15 AMP SOCKET WITH SWITCH & MOTOR AUTOMATION	+450
S.B 3	3 MODULE	 FOR REAR SIDE CEILING LIGHTS	+1050
S.B. 4	6 MODULE	 2 TWO WAY SWITCH FOR FIRST FLOOR LIGHTS & OTHERS FOR CEILING LIGHT	+1050
S.B 2	3 MODULE	 15 AMP SOCKET WITH SWITCH	+450




## FOYER/DRAWING ROOM

SB	MODULES	SWITCH BOARD	HEIGHT
S.B 1	4 MODULE	 1 FOR CHANDELIER, 1 FOR CEILING LIGHTS & 2 FOR PORCH CEILING LIGHTS	+1050
S.B 2	6 MODULE	 FAN WITH REGULATOR, 1 SWITCH FOR WALL LIGHT & OTHERS FOR CEILING LIGHTS	+1050
S.B 3	6 MODULE	 POWER SOCKET WITH SWITCH & A.C. STARTER	+300
S.B 4	3 MODULE	 5 AMP. SOCKET WITH SWITCH	+300
S.B 5	3 MODULE	 5 AMP. SOCKET WITH SWITCH	+300












## DINING, WASH UTILITY, POWDER & STAIRCASE

SB	MODULES	SWITCH BOARD	HEIGHT
S.B 6	3 MODULE	 TV SOCKET	+1200
S.B 7	6 MODULE	 TV CONTROL PANEL	+700
S.B 8	4 MODULE	 1 TWO WAY SWITCH FOR CHANDELIER, & OTHER FOR CEILING LIGHTS	+1050
S.B 9	6 MODULE	 POWER SOCKET WITH SWITCH & A.C. STARTER	+300
S.B 10	6 MODULE	 FAN WITH REGULATOR ONE FOR WALL LIGHT, 1 FOR W.M. ON-OFF & OTHERS CEILING LIGHT,	+1050
S.B 10A	2 MODULE	 POWER SOCKET FOR W.M.	+450
S.B 11	6 MODULE	 FAN WITH REGULATOR & OTHERS CEILING LIGHT,	+1050
S.B 12	4 MODULE	 FAN WITH REGULATOR, 1 FOR MIRROR LIGHT, 1 FOR EXHAUST & OTHER FOR CEILING LIGHTS	+1050
S.B 13	3 MODULE	 1 TWO WAY SWITCH FOR WALL LIGHT ABOVE LANDING & OTHER FOR CEILING LIGHT	+1050
S.B 13 A	6 MODULE	 POWER SOCKET WITH SWITCH & A.C. STARTER	+300





## KITCHEN, UTILITY, & STORE

SB	MODULES	SWITCH BOARD	HEIGHT
S.B. 14	6 MODULE	 FAN WITH REGULATOR, & OTHERS FOR CEILING LIGHTS	+1050
S.B. 15	8 MODULE	 FAN WITH REGULATOR, WATER AUTOMATION & OTHERS FOR CEILING LIGHTS	+1050
S.B 16	4 MODULE	 POWER. SOCKET WITH SWITCH, 1 FOR WALL LIGHT	+1050


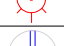
















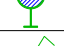





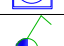


## BEDROOM, DRESS & TOILET

SB	MODULES	SWITCH BOARD	HEIGHT
S.B 17	4 MODULE	 MASTER SWITCH, AC STATER SWITCH	+1050
S.B 18	3 MODULE	 POWER. SOCKET WITH SWITCH	+300
S.B 18	8 MODULE	 FAN WITH REGULATOR, 5 AMP SWITCH SOCKET, USB & OTHER FOR CEILING LIGHTS	+600
S.B 19	8 MODULE	 5AMP SWITCH SOCKET, USB POINT, WALL LIGHT, AND 1 FOR EXTERIOR WALL LIGHT & OTHER FOR CEILING LIGHTS	+600
S.B 21	3 MODULE	 TV SOCKET	+1200
S.B 22	6 MODULE	 TV CONTROL PANEL	+700
S.B 23	4 MODULE	 FAN WITH REGULATOR, & OTHERS CEILING LIGHTS	+1050
S.B 24	4 MODULE	 5 AMP. SOCKET WITH SWITCH & 1 FOR MIRROR LIGHT	+1000
S.B 25	--	LEAVE LOOSE WIRE FOR WARDROBE LIGHTS	+2100
S.B 26	8 MODULE	 FAN WITH REGULATOR, 1 FOR CEILING EXHAUST, 1 FOR GEYSER, 1 FOR MIRROR LIGHT & OTHERS CEILING LIGHTS	+1050
S.B 27	3 MODULE	 POWER. SOCKET WITH SWITCH	+1050
S.B 28	2 MODULE	 POWER SOCKET FOR GEYSER	+2100

## DOMESTIC HELPER ROOM & TOILET

SB	MODULES	SWITCH BOARD	HEIGHT
S.B 29	6 MODULE	 FAN WITH REGULATOR, 1 FOR WALL LIGHT, & OTHERS CEILING LIGHTS	+1050
S.B 30	3 MODULE	 POWER. SOCKET WITH SWITCH	+600
S.B 31	8 MODULE	 FAN WITH REGULATOR, 1 FOR CEILING EXHAUST, 1 FOR GEYSER, 1 FOR MIRROR LIGHT & OTHERS CEILING LIGHTS	+1050
S.B 33	2 MO	 POWER SOCKET FOR GEYSER	+2100


## LEGEND :-

1		TUBE LIGHT	+2550
2		CEILING LIGHT	
3		FAN	
4		EXHAUST FAN IN FALSE CEILING +6 AMP PLUG POINT AT 6" BELOW ROOF SLAB	
5		A C SWITCH	
6		WALL LIGHT	+2100
7		CHANDLIER	
8		MIRROR LIGHT	+1950
9		SWITCH	
10		GEYSER + 16 AMP PLUG POINT AT 7'-0"	
11		6 AMP PLUG POINT	
12		6/16 AMP POWER POINT	
13		WI-FI POINT	
14		CABLE POINT	
15		BELL SWITCH	
16		BUZZER	+2700
17		TWO WAY SWITCH	
18		TELEPHONE POINT	+1050
19		METER BOX	
20		M.C.B	+1500
21		EPABX	+1500
22		INVERTER POINT	+500
23		SWITCH BOARD	
24		PICTURE LIGHT	+1950
25		GATE LIGHT	
26		REGULATOR FOR FAN	
27		WALL FAN	+2100

**NOTE :- ELECTRICAL POINTS OF MODULAR KITCHEN TO BE ALTERED AS PER MANUFACTURER DETAIL.**  
- POSITION & HEIGHT OF AC UNITS TO BE CONSIDER AT SITE .

- WIRES FOR CCTV/WIFI/TV-CABLE/TELEPHONE AS PER VENDOR AND CHOICE  
-LEAVE PROVISION FOR UNDERGROUND SUBMERSIBLE MOTOR


6.10(20) MT. WIDE EXISTING ROAD  
9.0(29'6") MT. WIDE PROPOSED ROAD

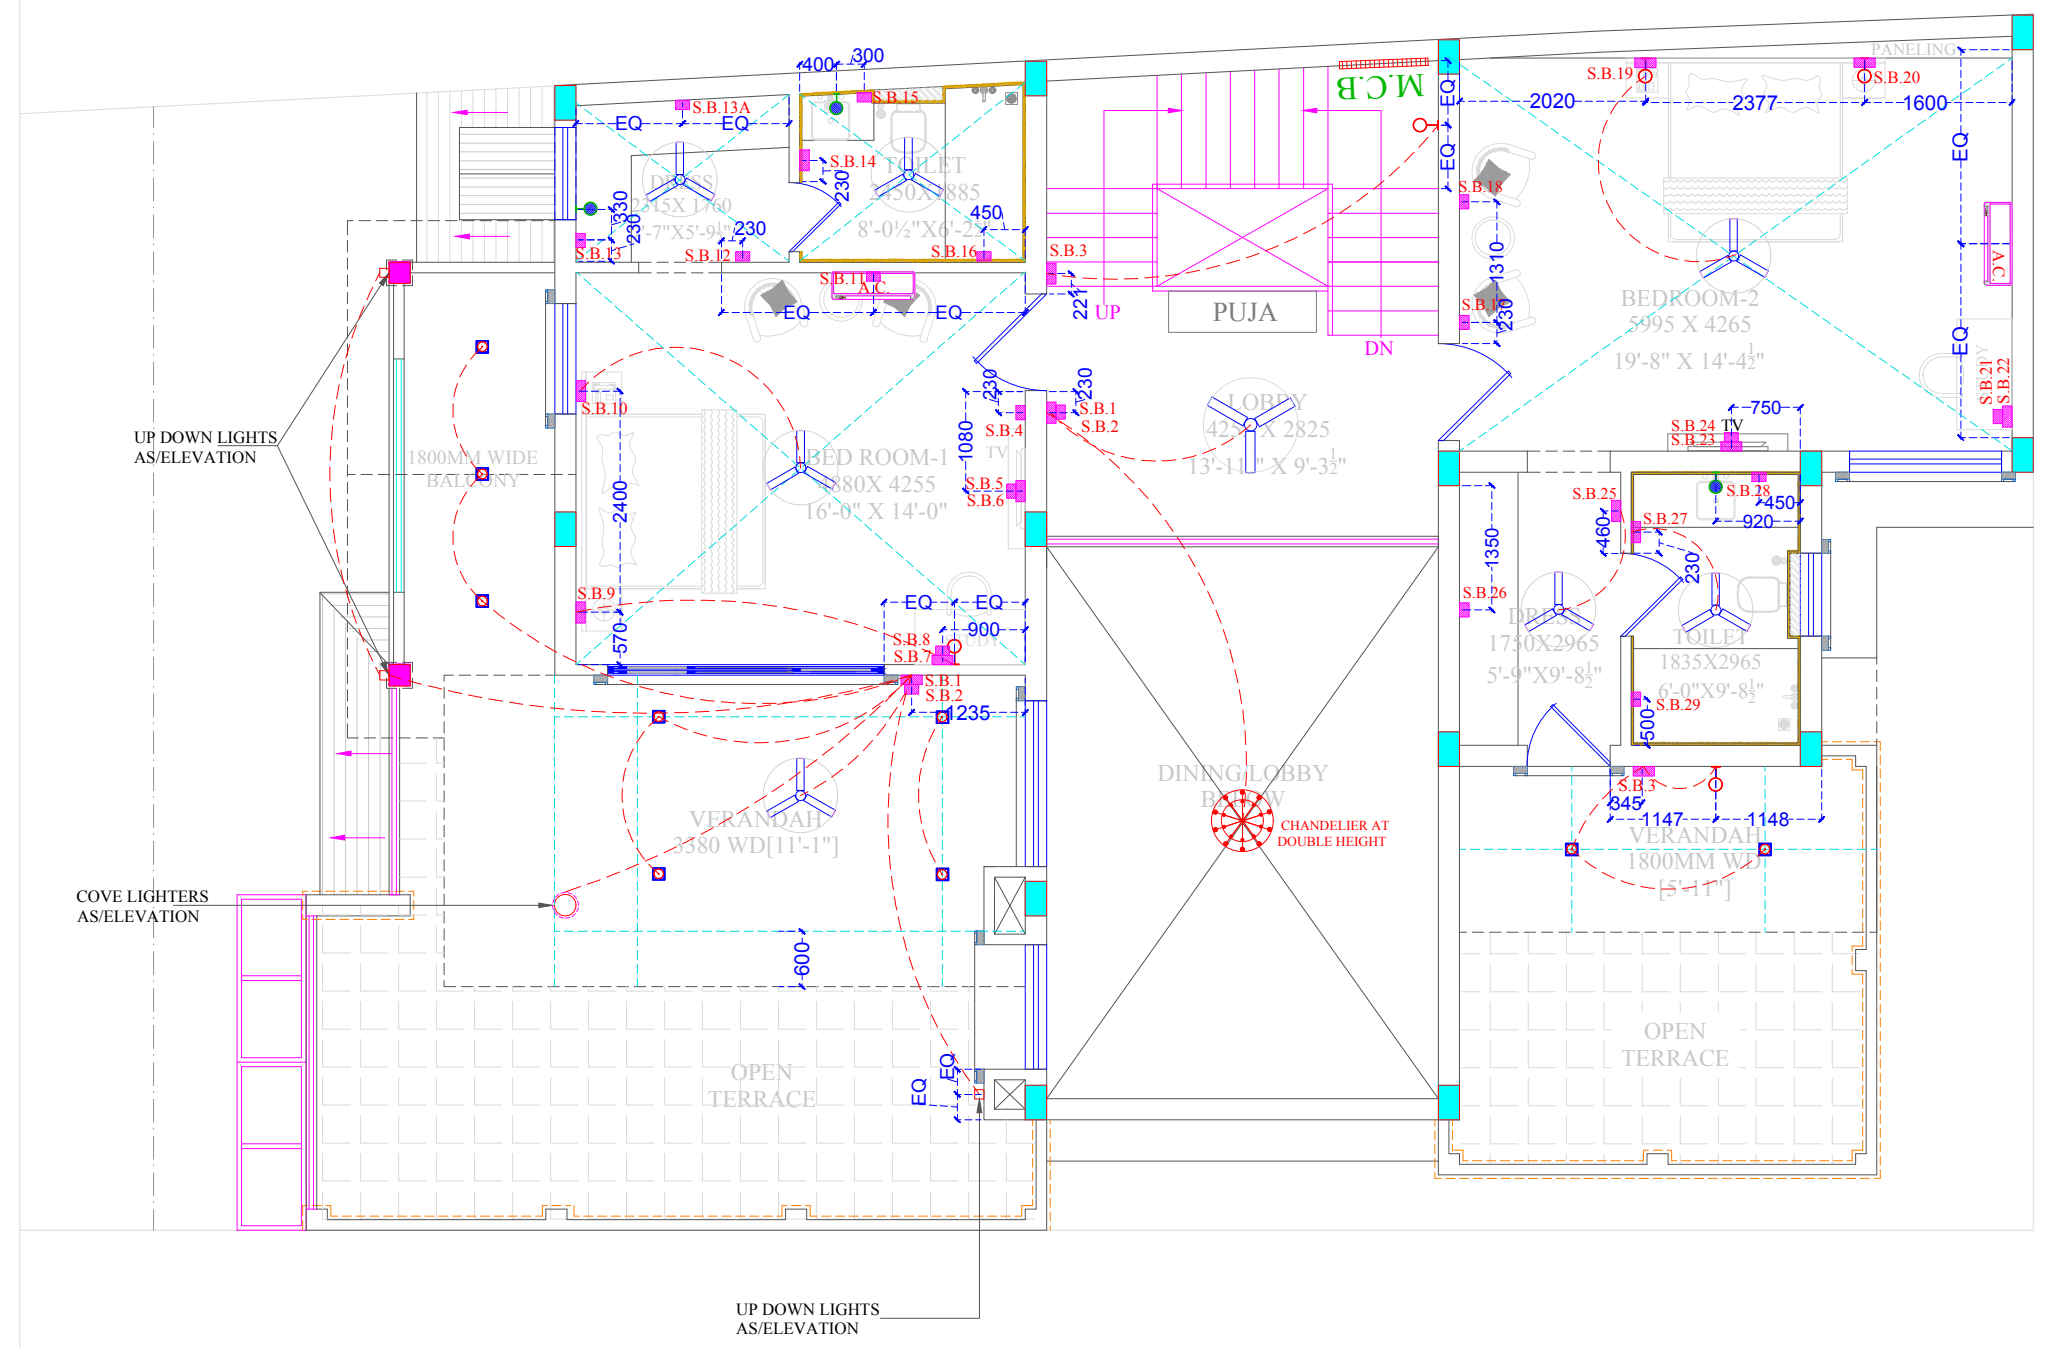




UP DOWN LIGHTS AS/ELEVATION


COVE LIGHTERS AS/ELEVATION

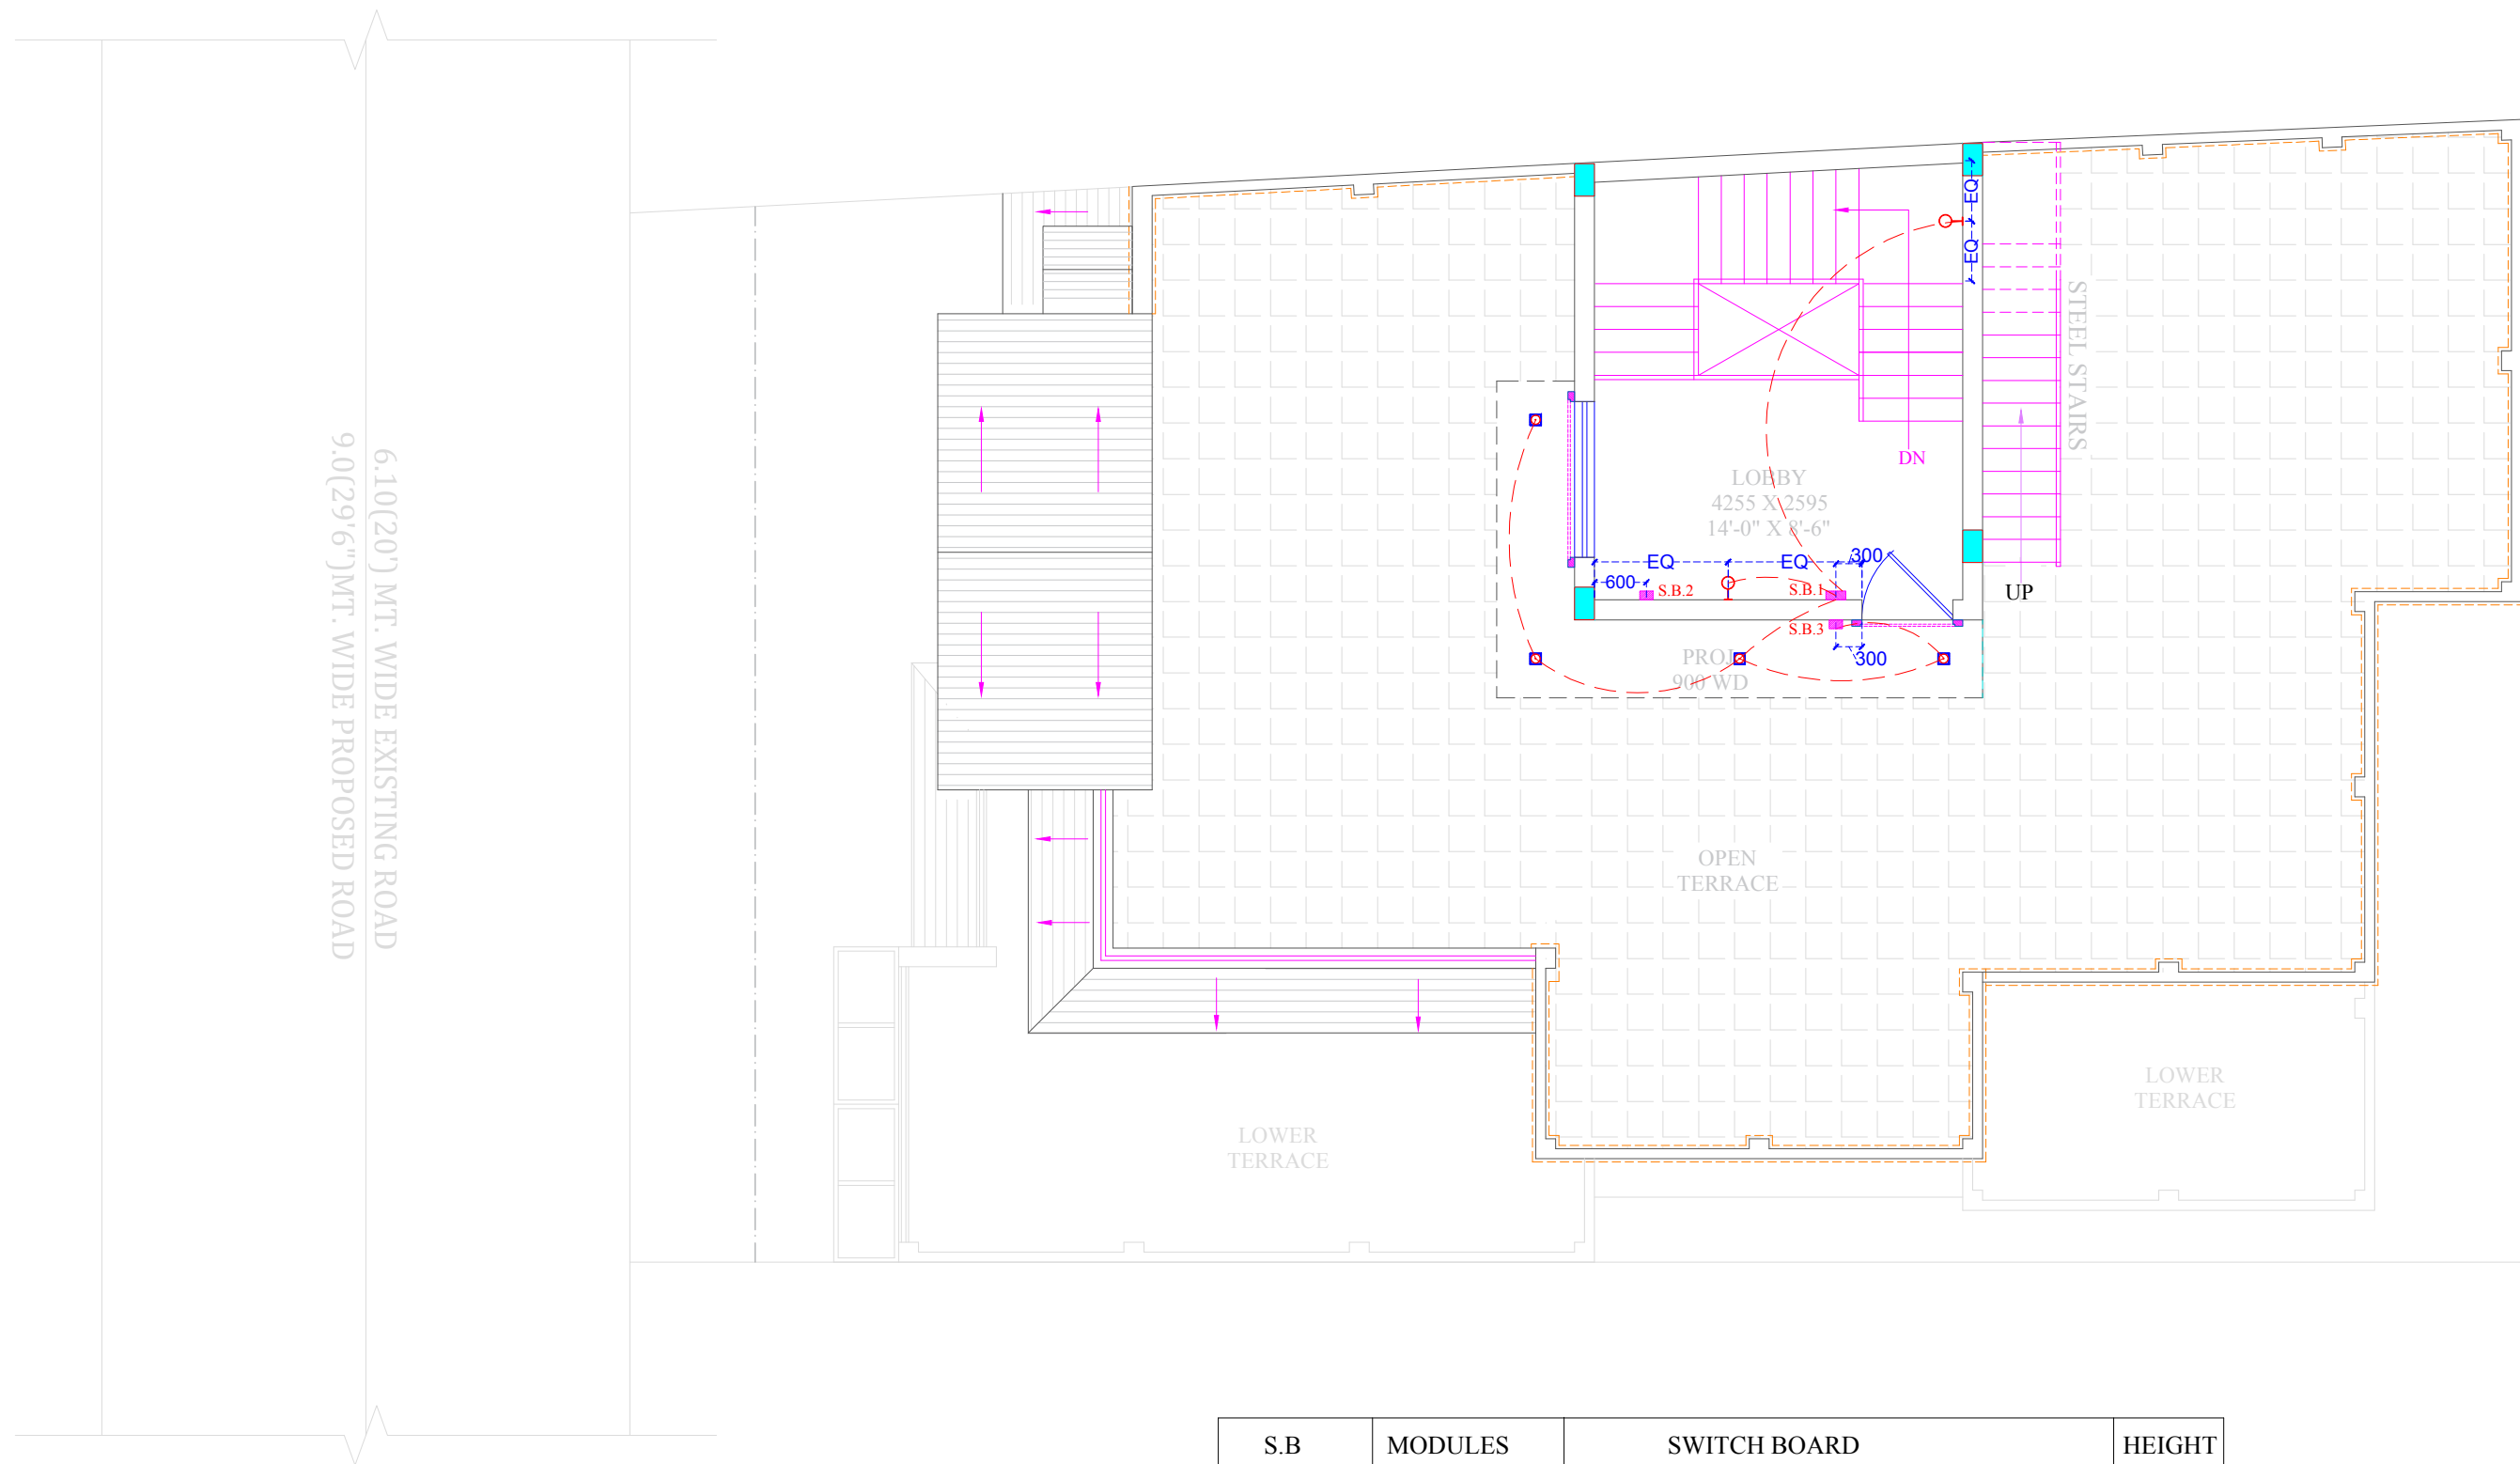
UP DOWN LIGHTS AS/ELEVATION



S.B	MODULES	SWITCH BOARD	HEIGHT
S.B 1	6 MODULE	 1 TWO WAY SWITCH FOR WALL LIGHT, 1 FOR WALL LIGHT 1 FOR MUMTY TERRACE LIGHT & OTHERS FOR EXTERIOR CEILING LIGHTS	+1050
S.B 2	6 MODULE	 2 NOS. POWER SOCKET WITH SWITCH FOR INVERTER	+450
S.B 3	3 MODULE	 POWER SOCKET WITH SWITCH 1 FOR MUMTY TERRACE LIGHTS & OTHRES FOR CEILING LIGHTS	+900

6.10(20) MT. WIDE EXISTING ROAD  
9.0(29'6") MT. WIDE PROPOSED ROAD

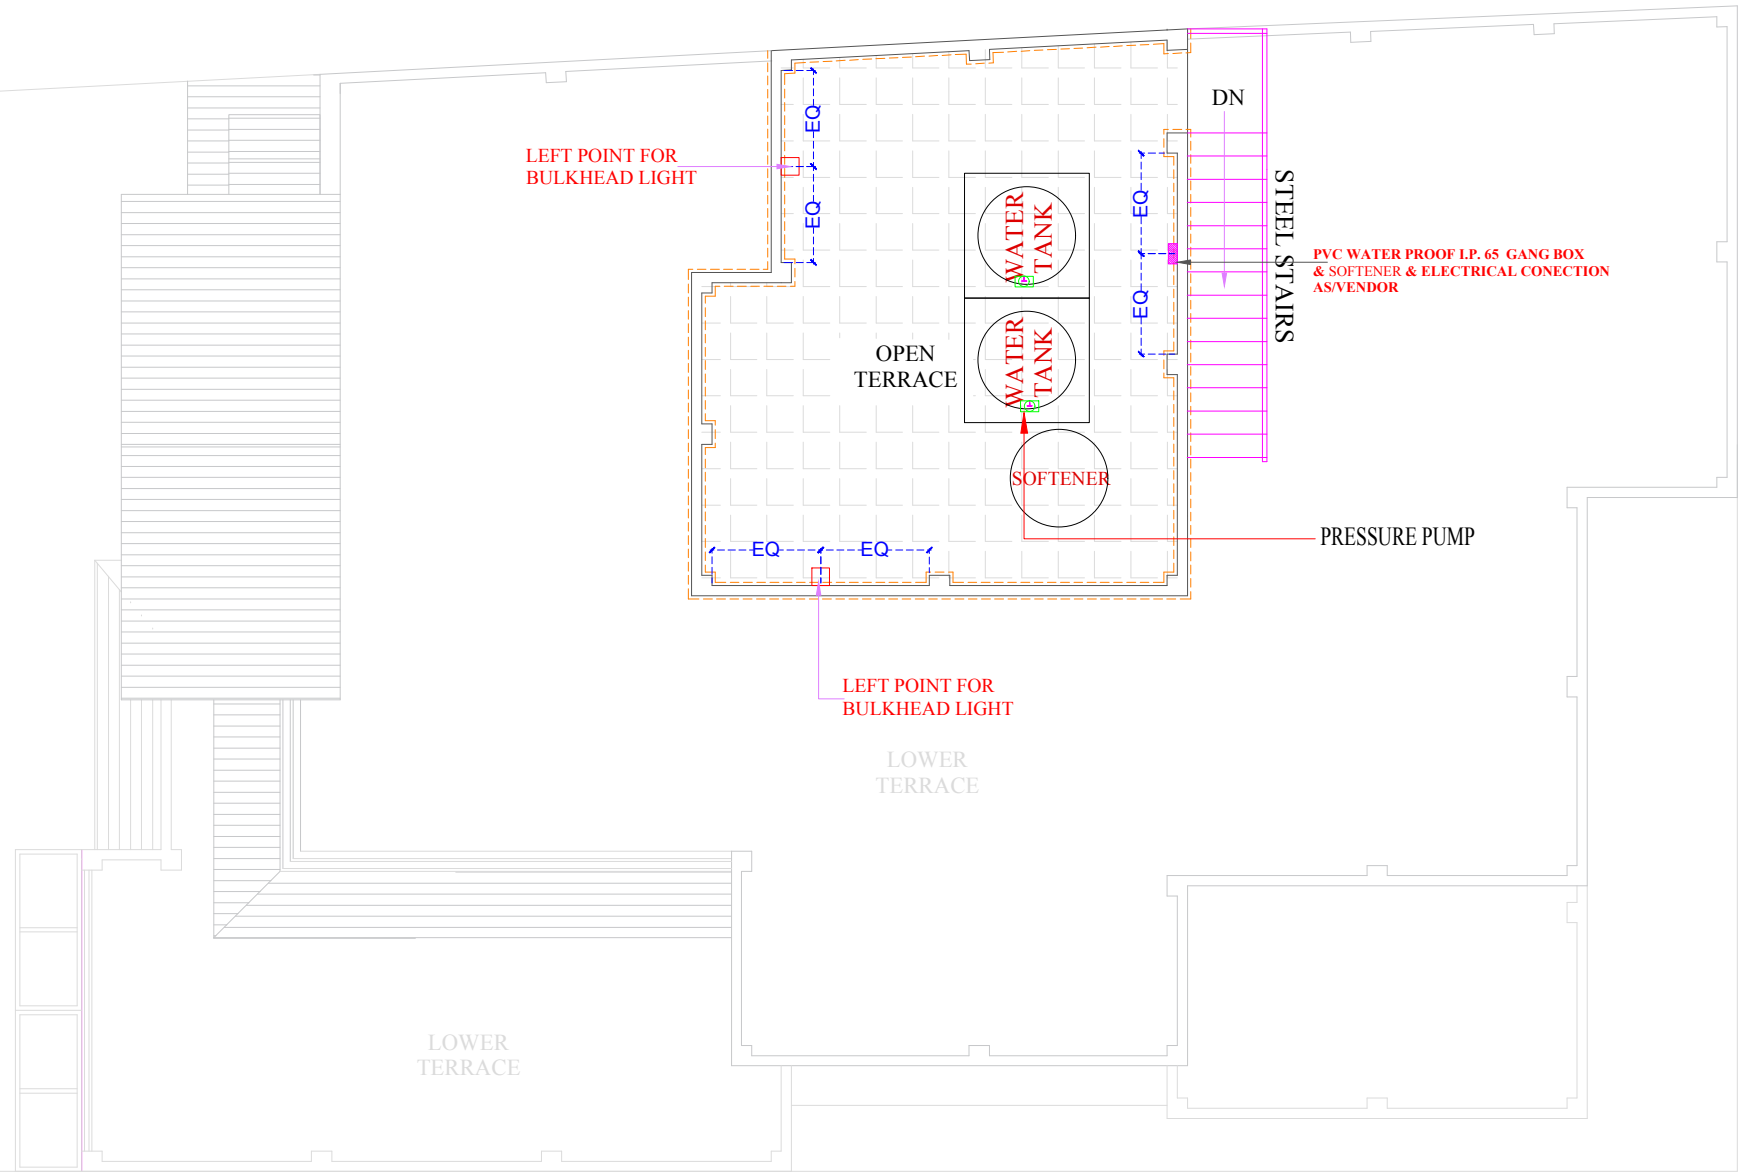

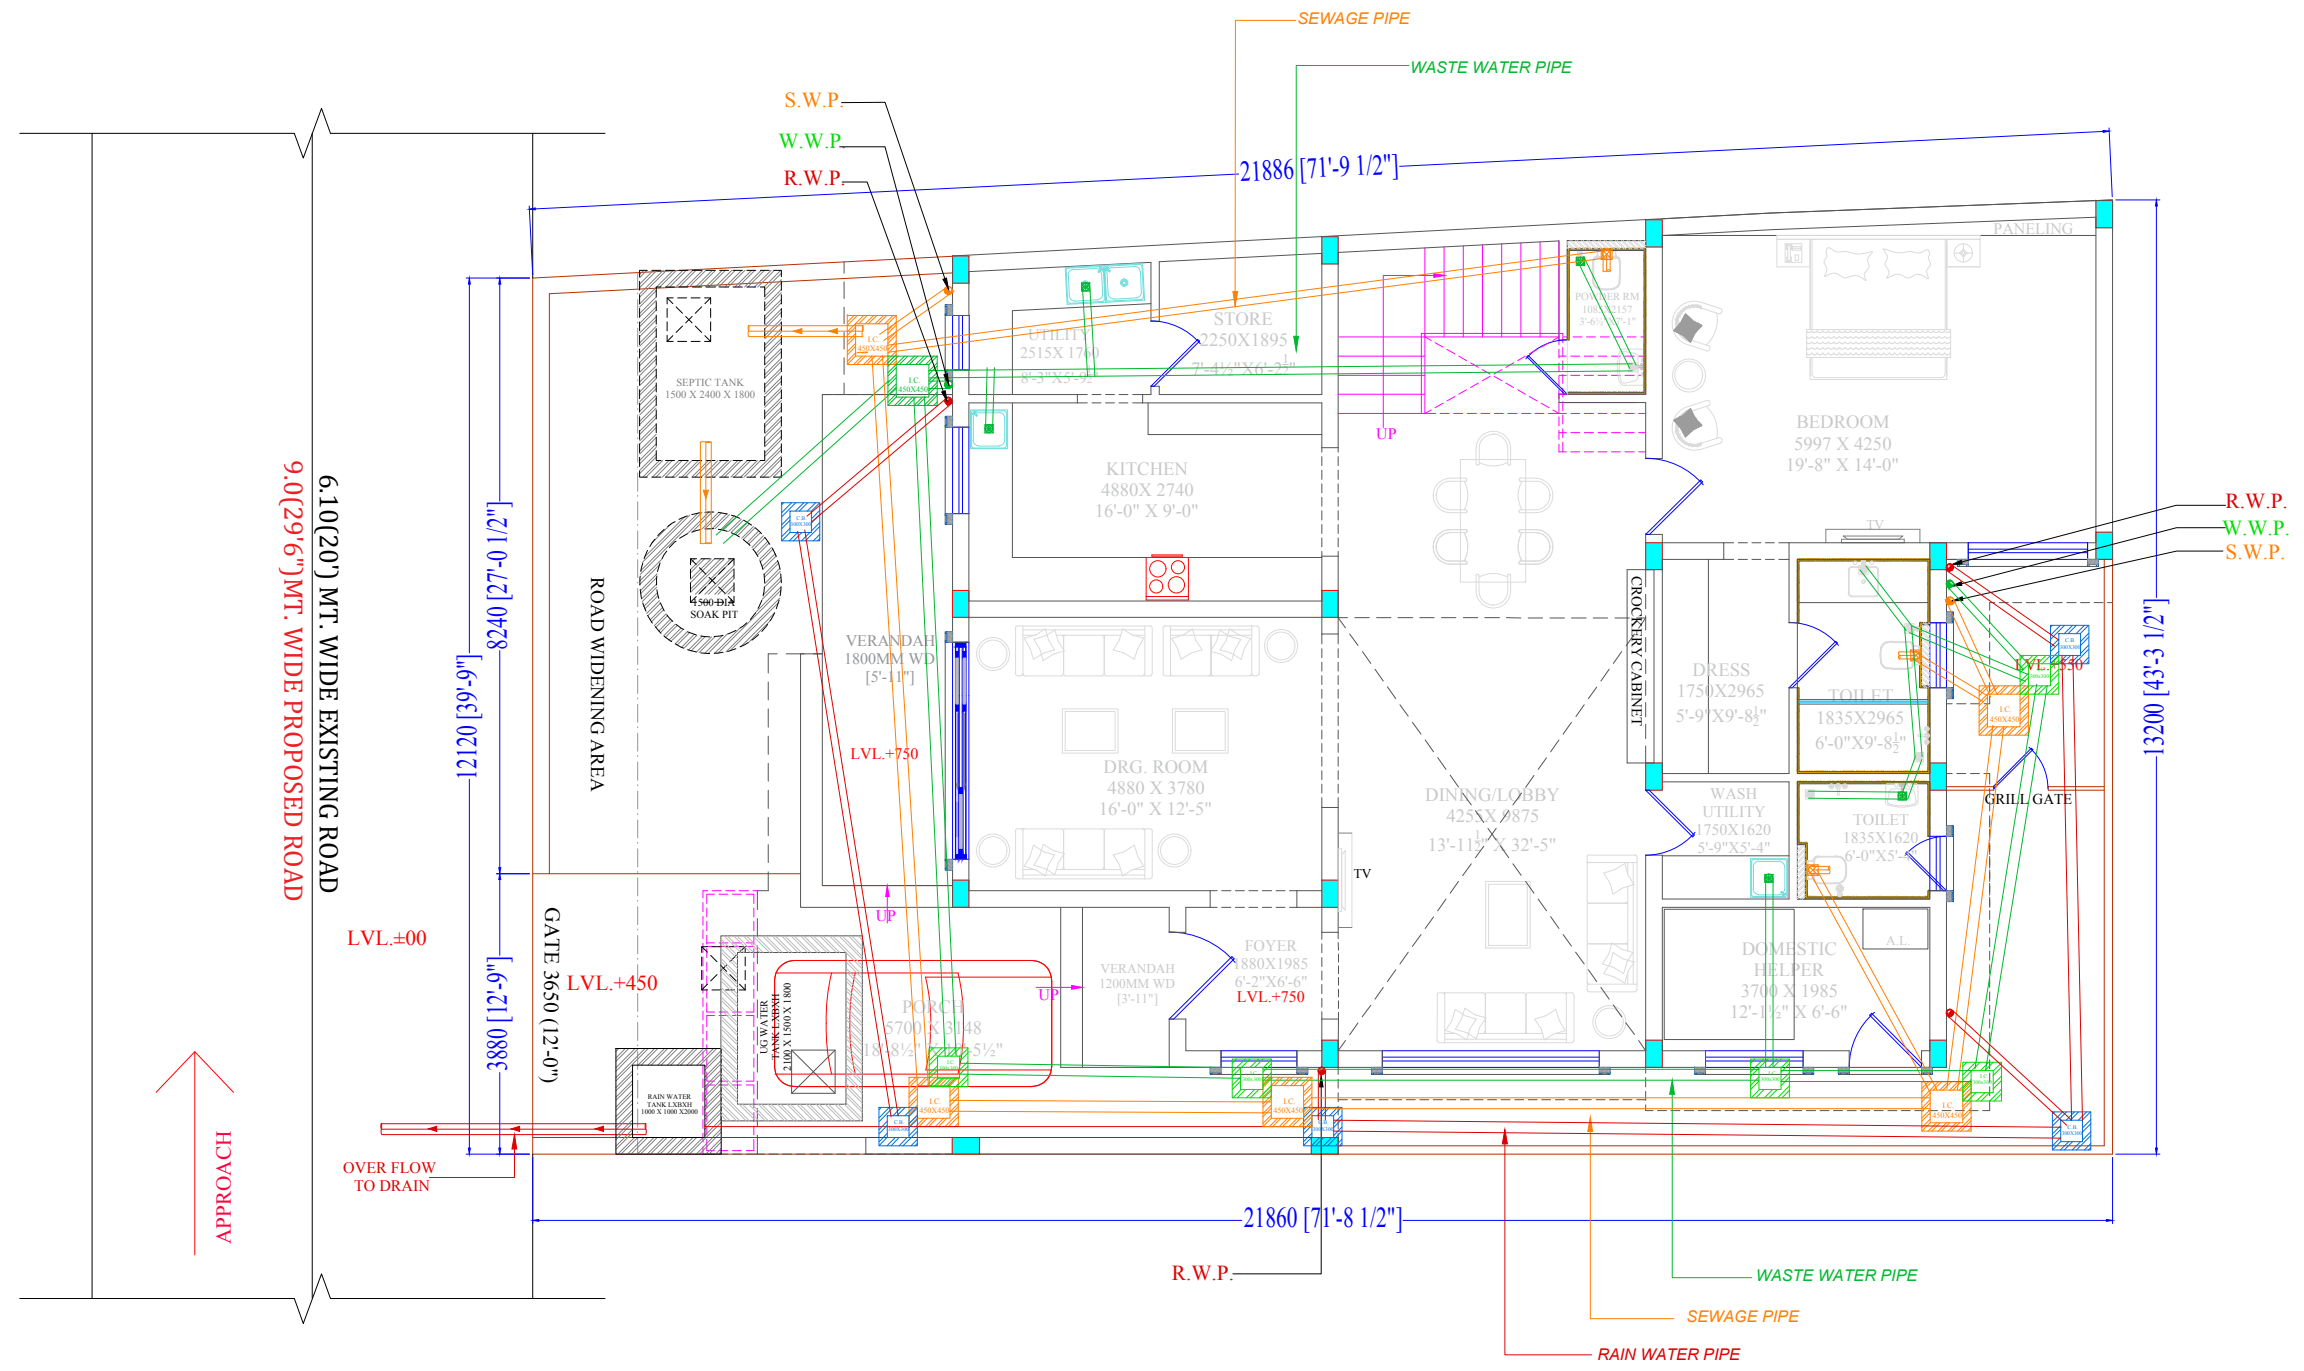


**LEGEND FOR PLUMBING**

S.NO.	SYMBOL	DESCRIPTION
01.	(S) (Orange circle)	110 OD SOIL & VENT PIPE
02.	(W) (Green circle)	110 OD WASTE & VENT PIPE
03.	(R) (Red circle)	110 OD RAIN WATER PIPE
10.	(Circle with cross)	FLOOR TRAP
11.	(Circle with dot)	FLOOR DRAIN
12.	(Orange line with circles)	150MM OD SOIL PIPE
13.	(Green line with circles)	150MM OD WASTE PIPE
14.	(Red line with circles)	150MM OD RAIN WATER PIPE

**PIPE DIA'S**

S.NO.	SYMBOL	DESCRIPTION
1	WB. TO FT	40 OD
2	FD. TO FT	60 OD
3	URINAL TO UT	50 OD
4	FT/UT TO VERTICAL STACK	110 OD
5	WC. TO VERTICAL STACK	110 OD

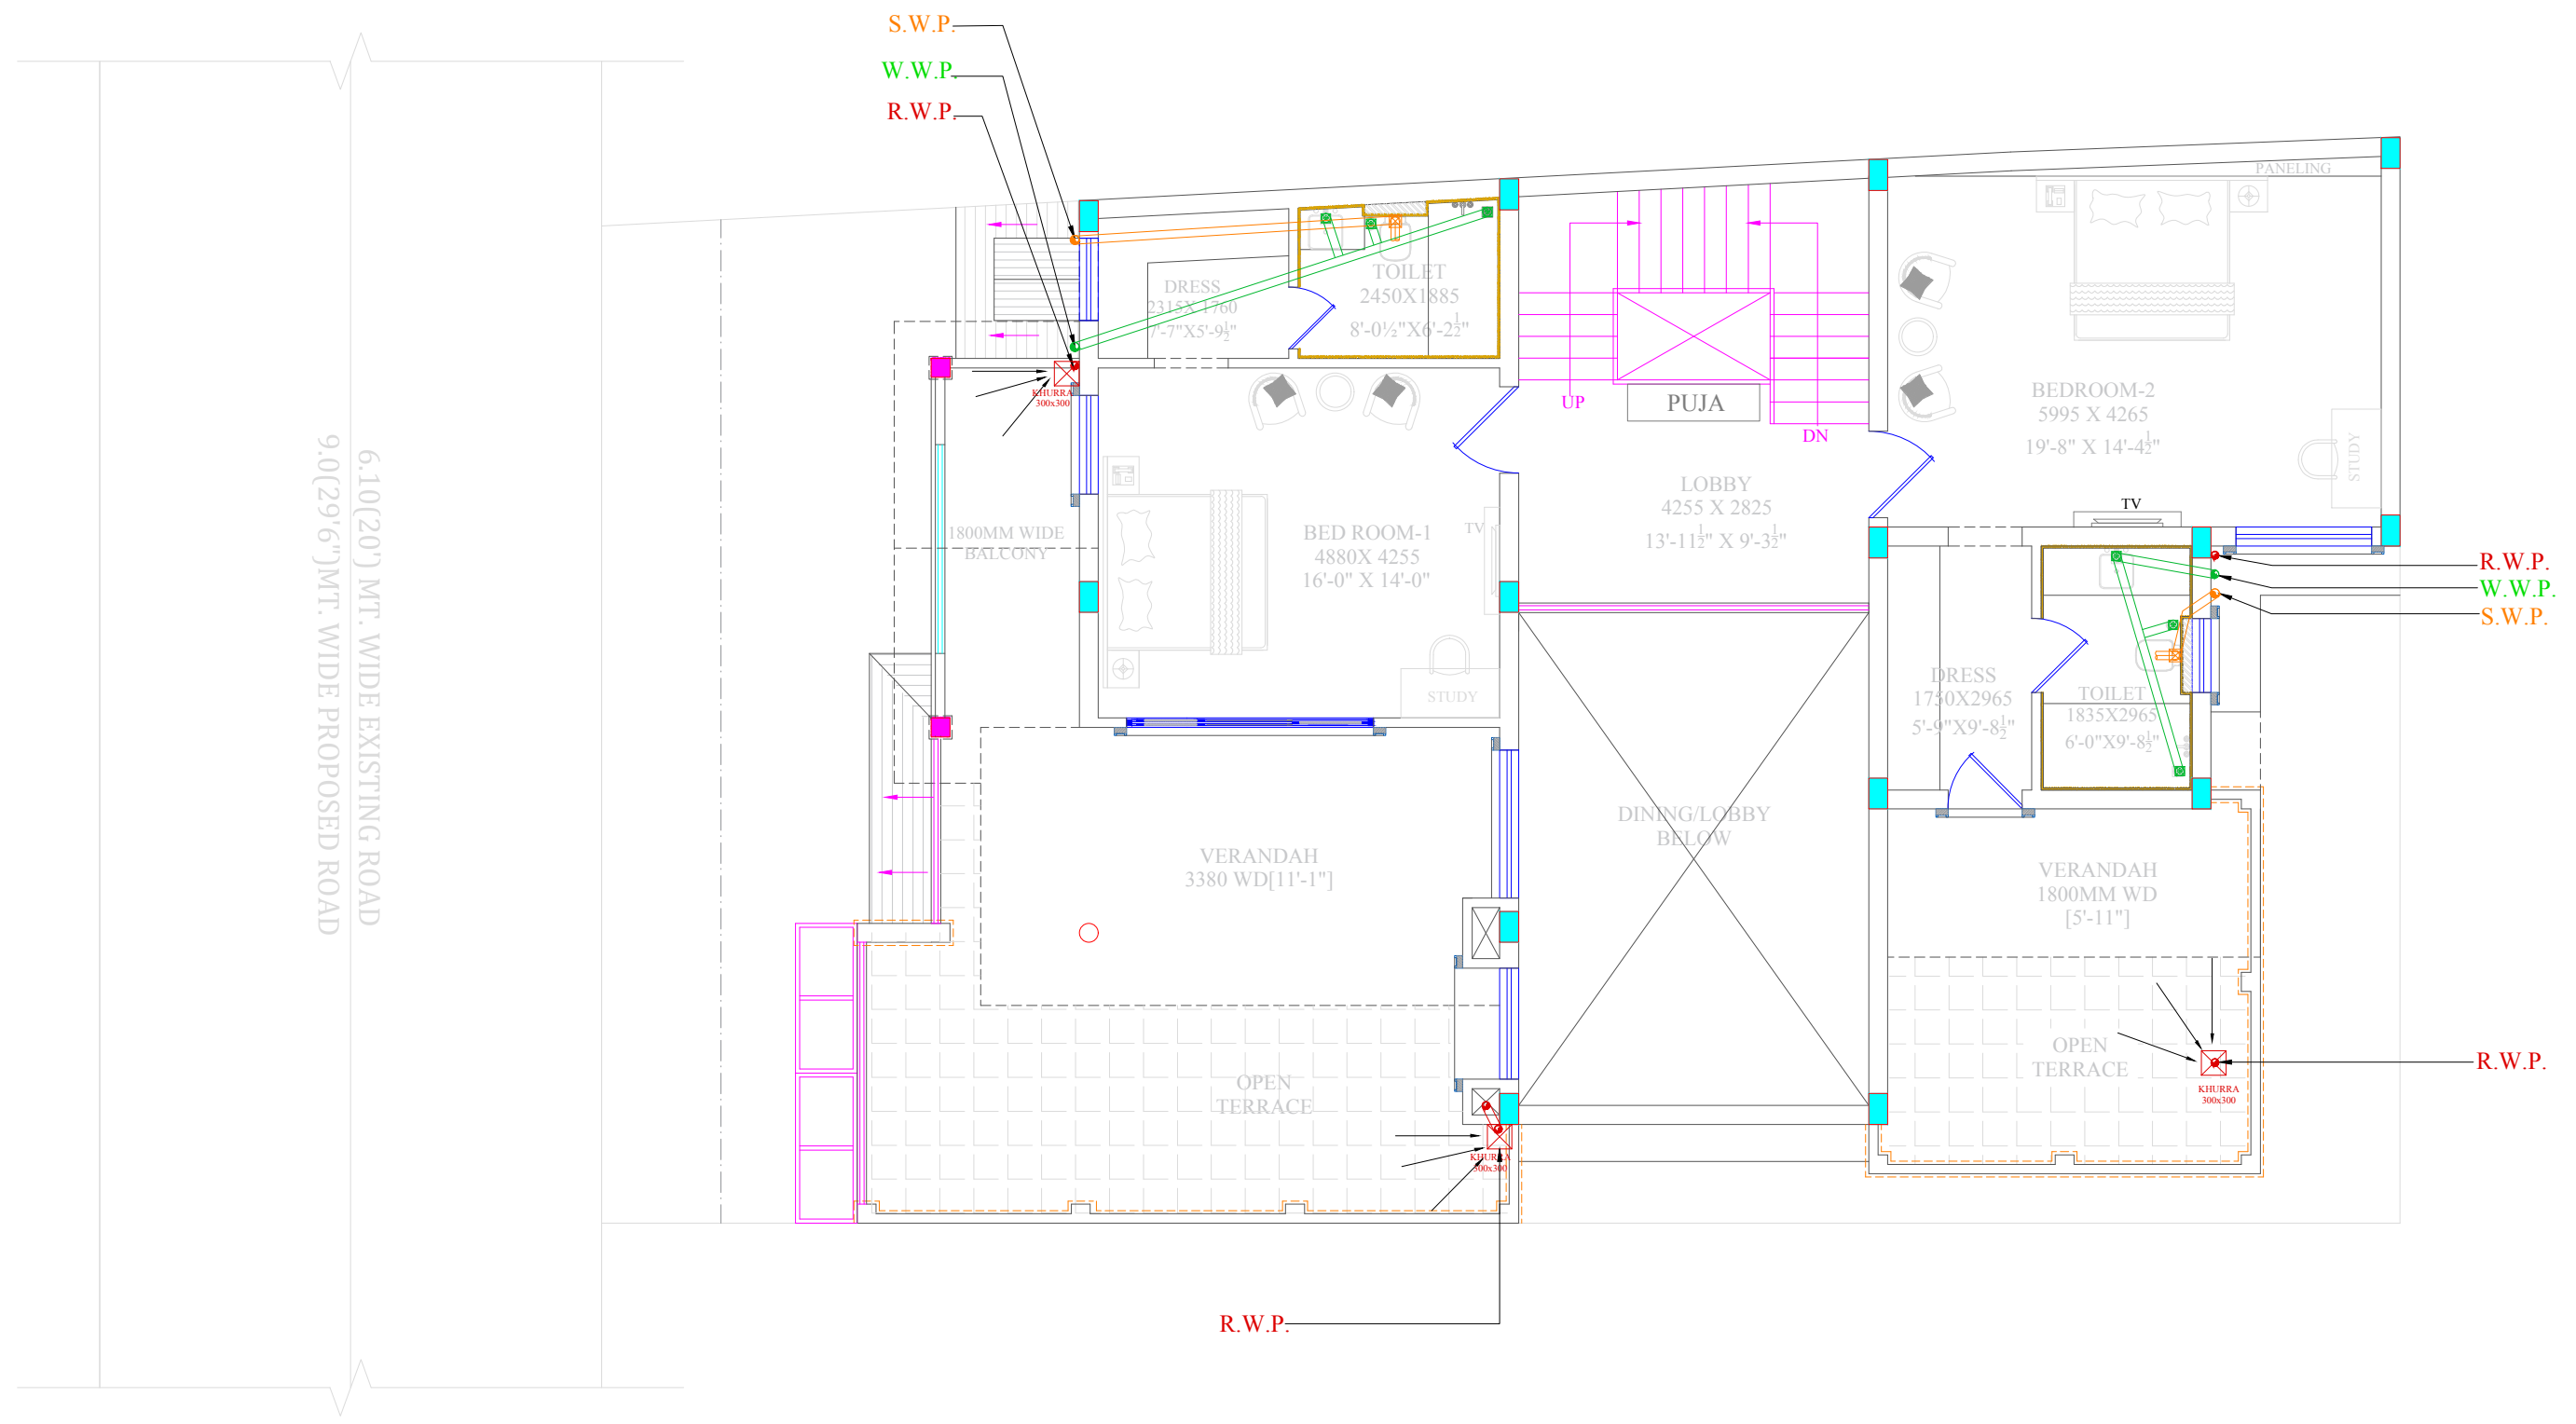


6.10(20') MT. WIDE EXISTING ROAD  
 9.0(29'6") MT. WIDE PROPOSED ROAD

R.W.P.


R.W.P.  
 W.W.P.  
 S.W.P.

R.W.P.




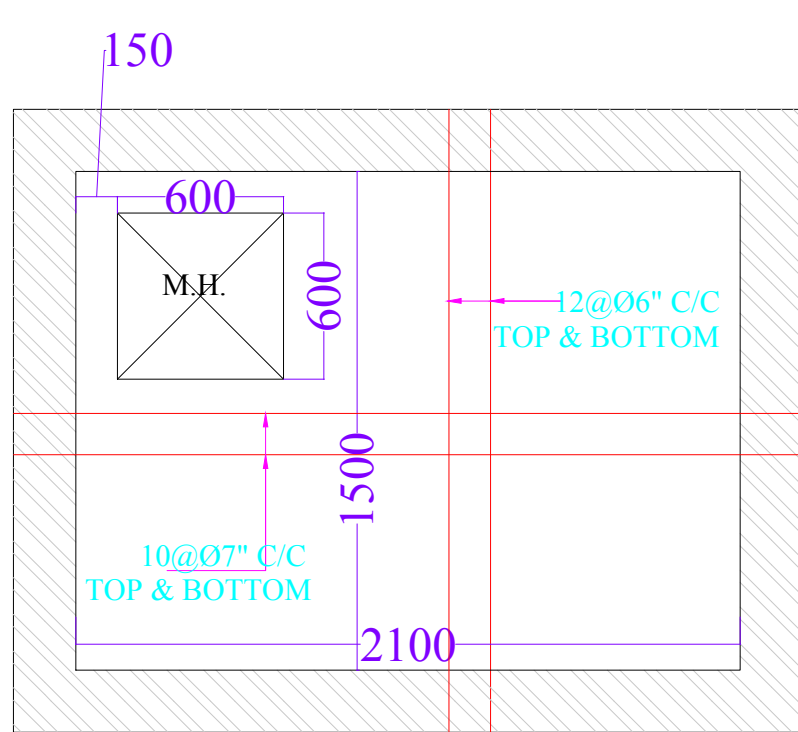


UNDER GROUND WATER TANK  
SLAB PLAN

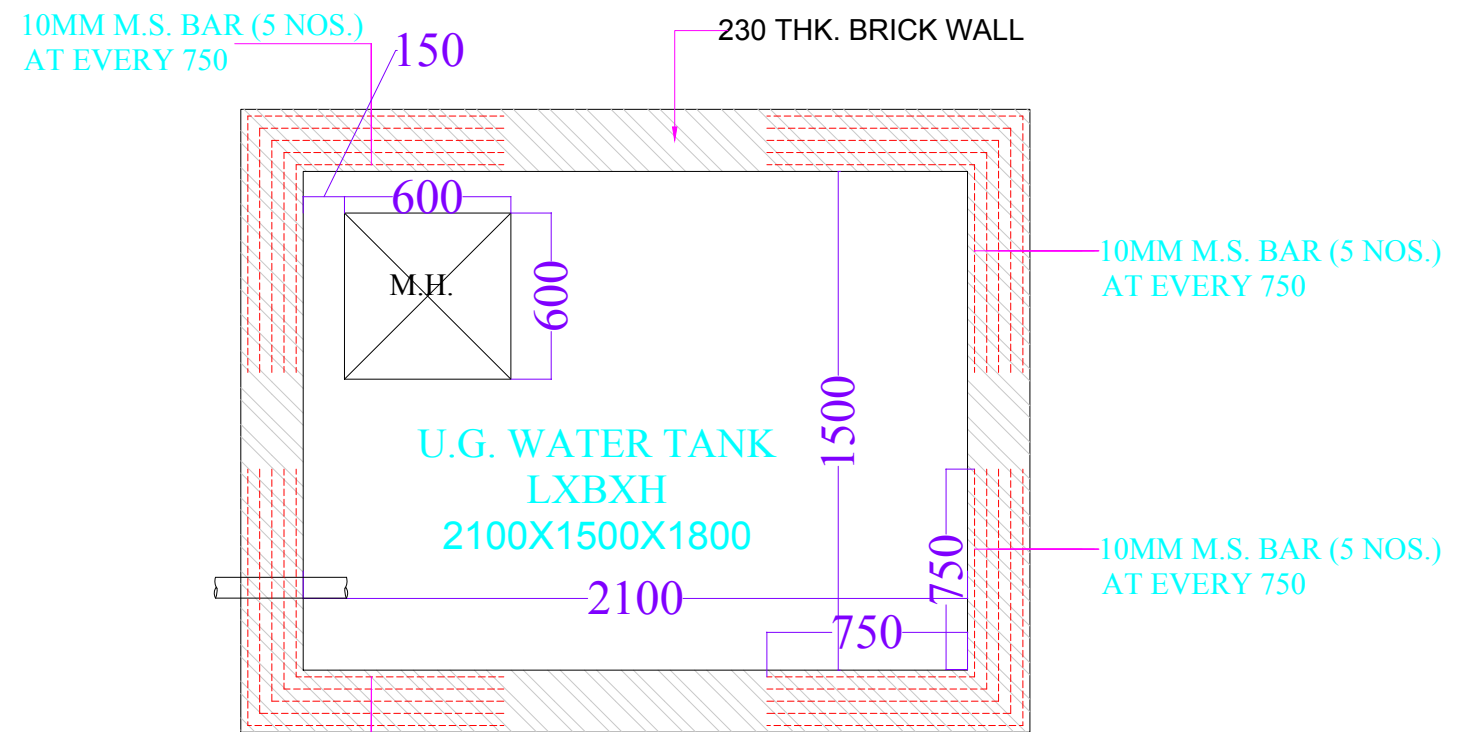


UNDER GROUND WATER TANK  
2100X1500X1800

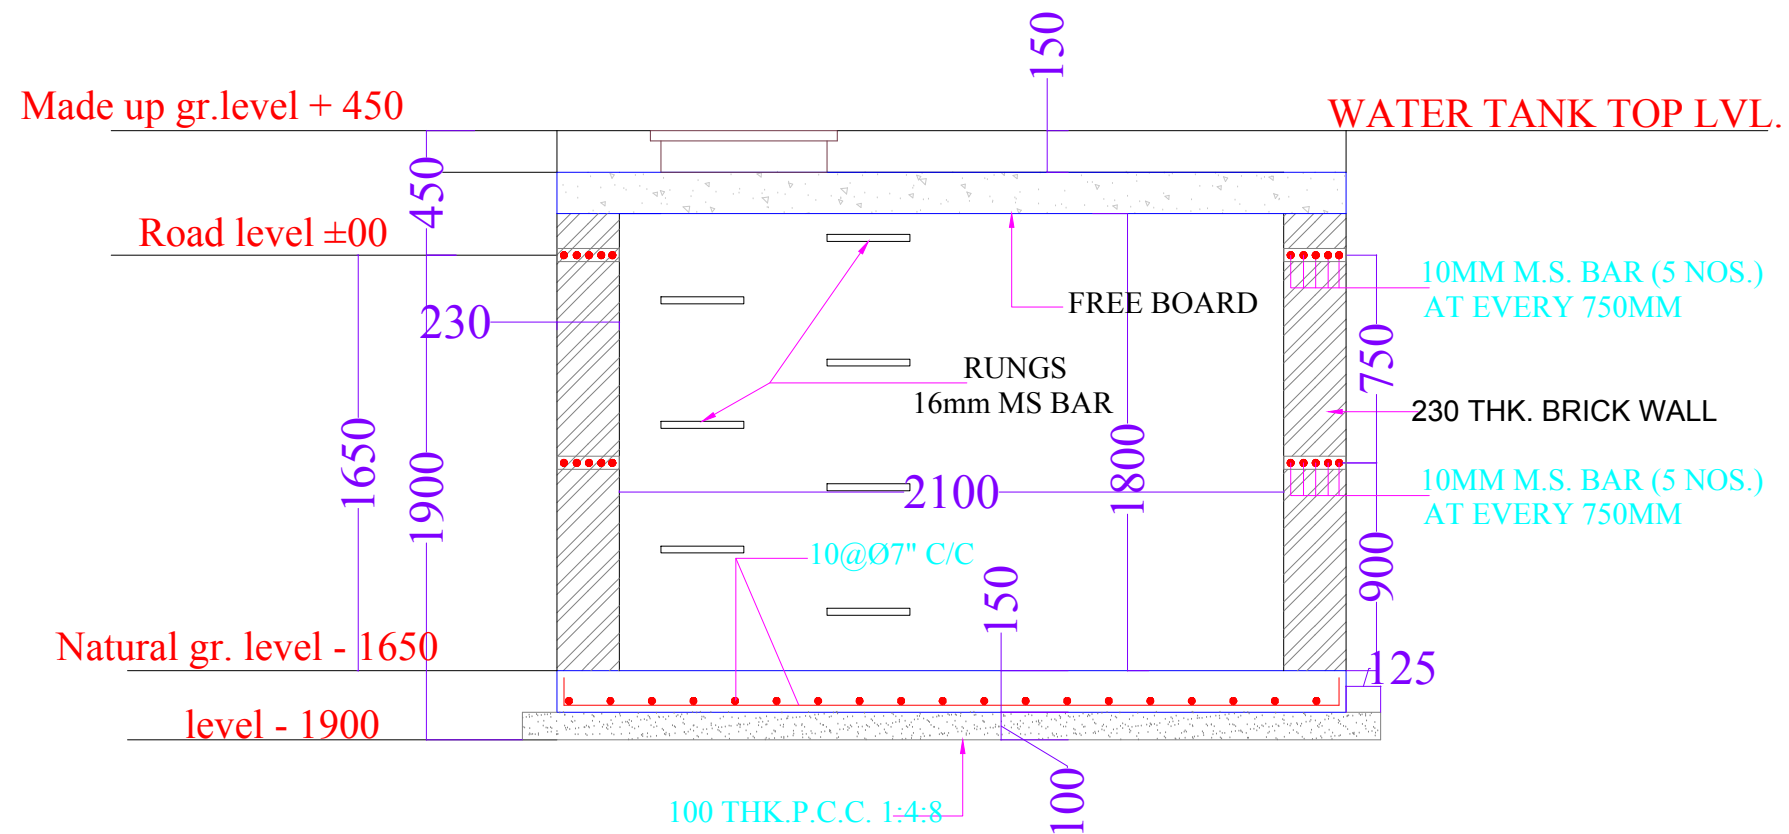


UNDER GROUND WATER TANK  
2100X1500X1800

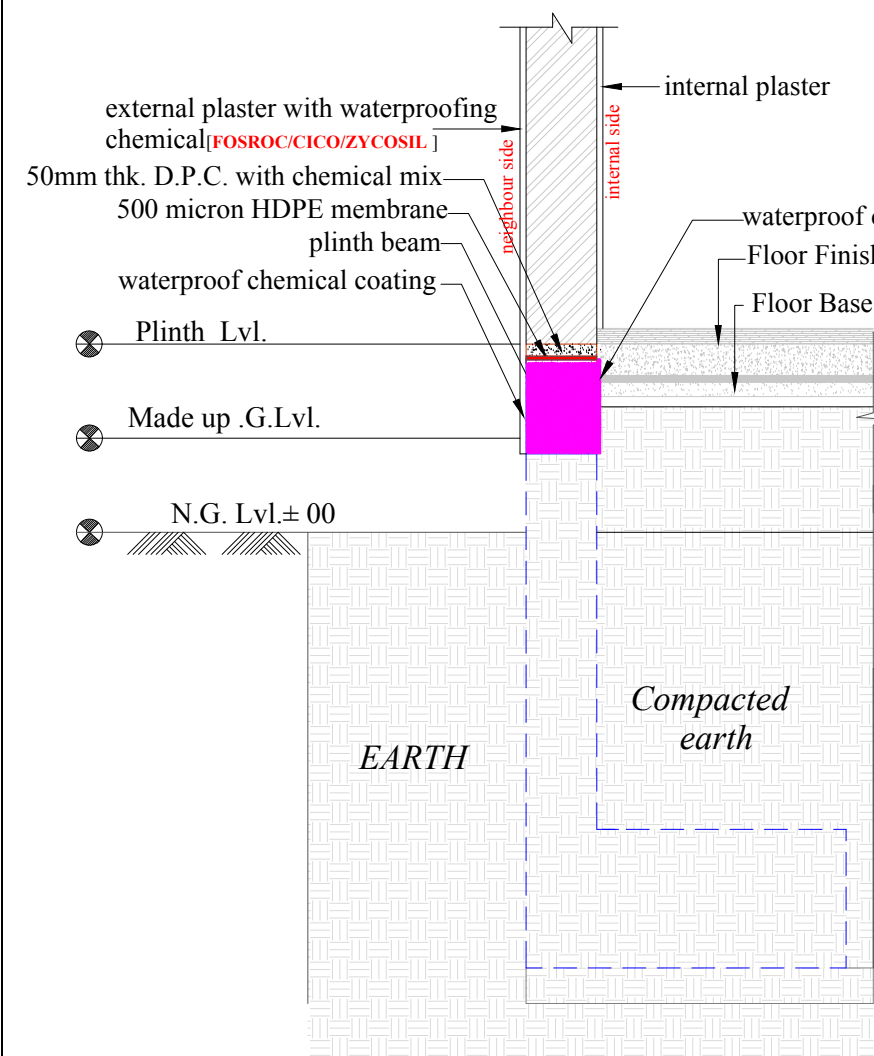

WATER PROOFING DETAIL FOR EXTERIOR DEAD WALL

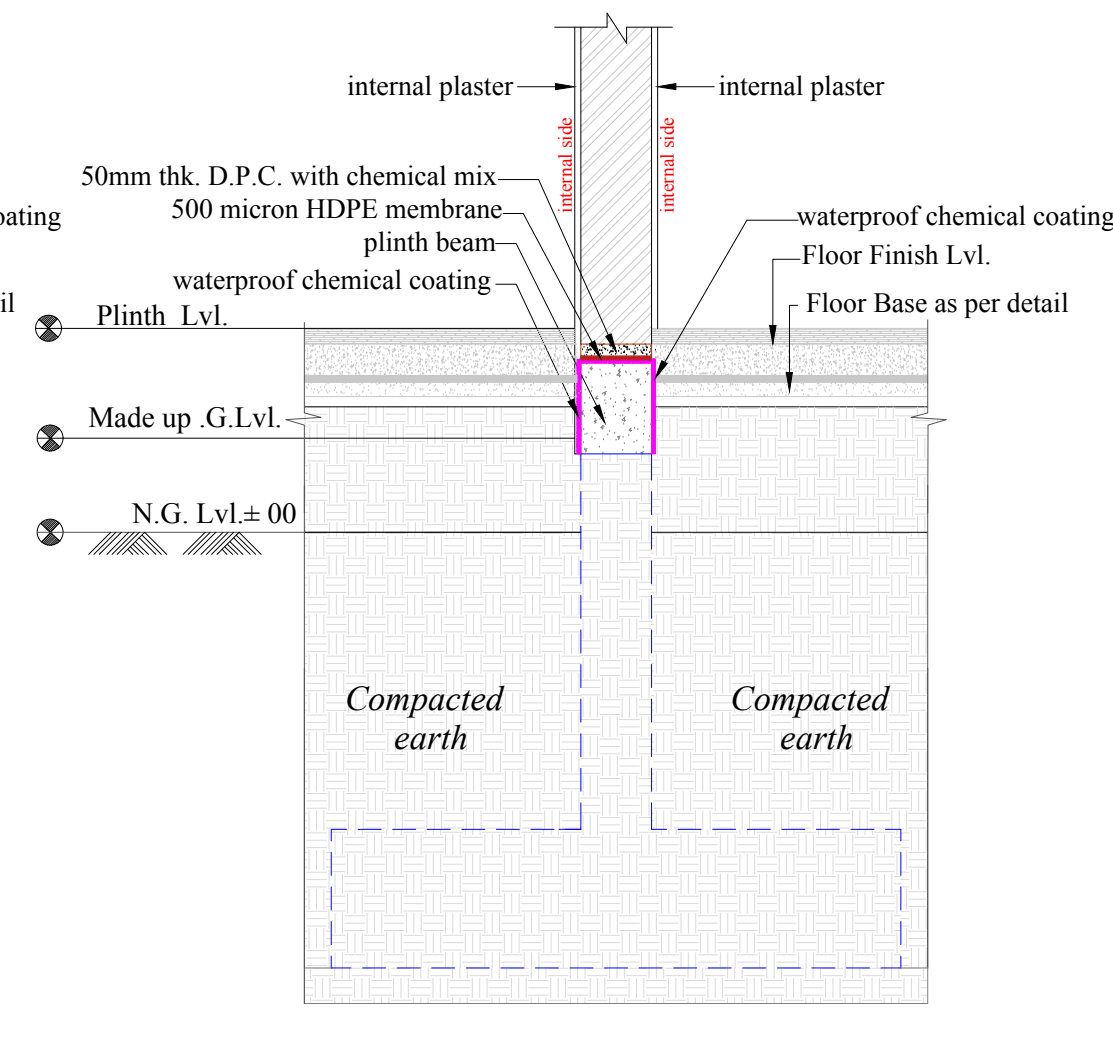

WATER PROOFING DETAIL FOR MIDDLE WALL

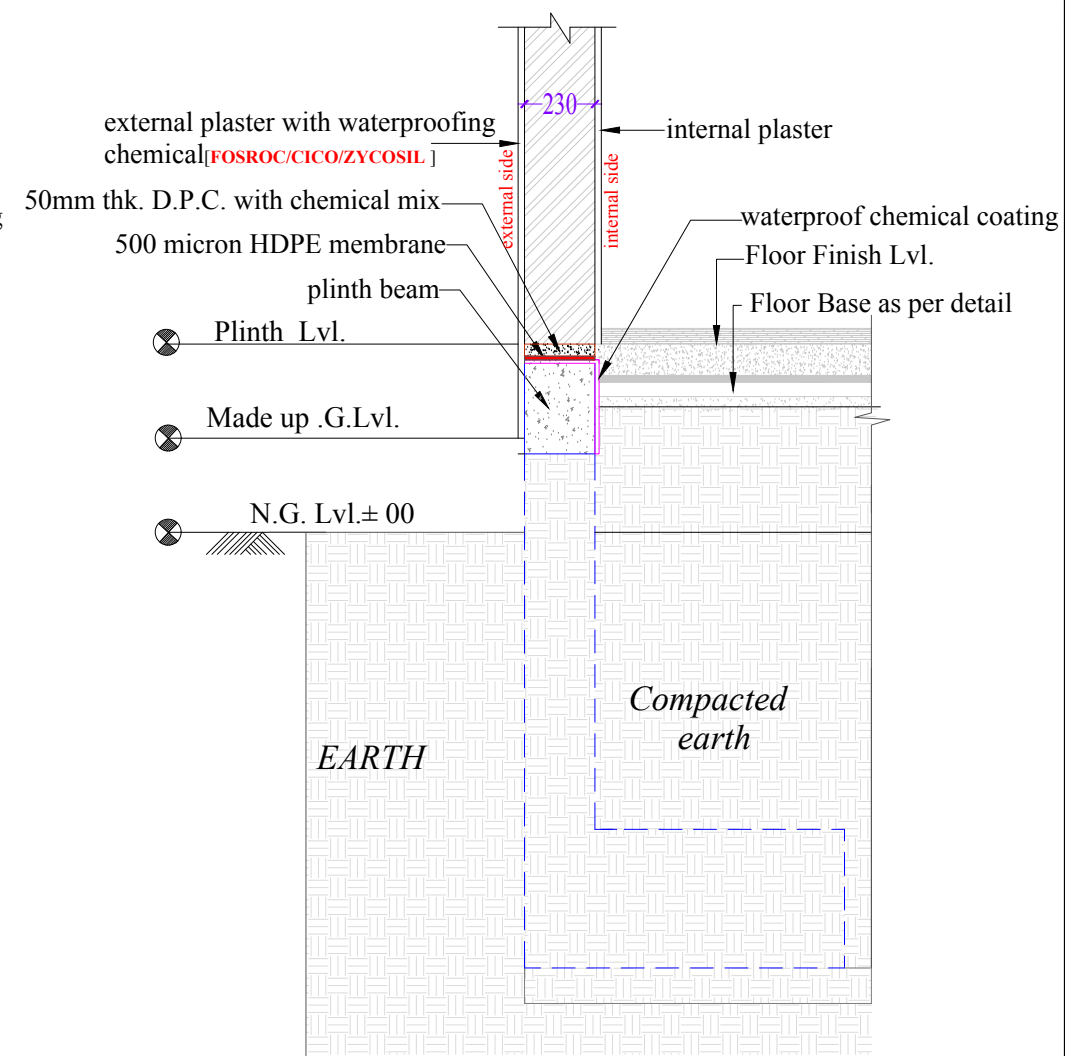

WATER PROOFING DETAIL FOR EXTERIOR WALL

single lever concealed diverter  
 @ 1050 from f.fl.,  
 bathspout @ 675,  
 shower at 2100ht.



mixer as/selection  
 angular cocks @ 500 ht.  
 concealed stop cock for entire  
 bathroom water supply @ 1950mm ht.

floor trap  
 25mm tile margin  
 ceiling exhaust location  
 as/ceiling dwg.  
 115mm thk. ledge wall  
 upto 1200mm height  
 flush plate @ 1050 ht.  
 wall-mounted w.c

Geyser bottom at 2100mm ht.  
 Angular cocks @ 1950mm ht.

bottle trap

**TOILET**  
 1835X1620  
 6'-0"X5'-4"

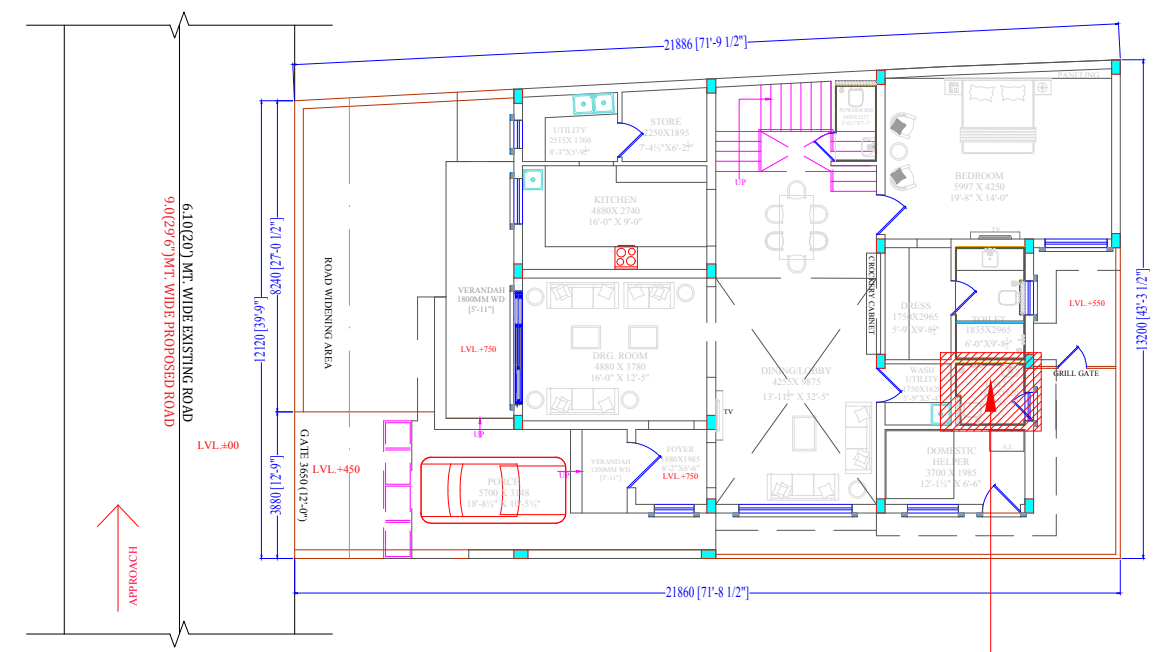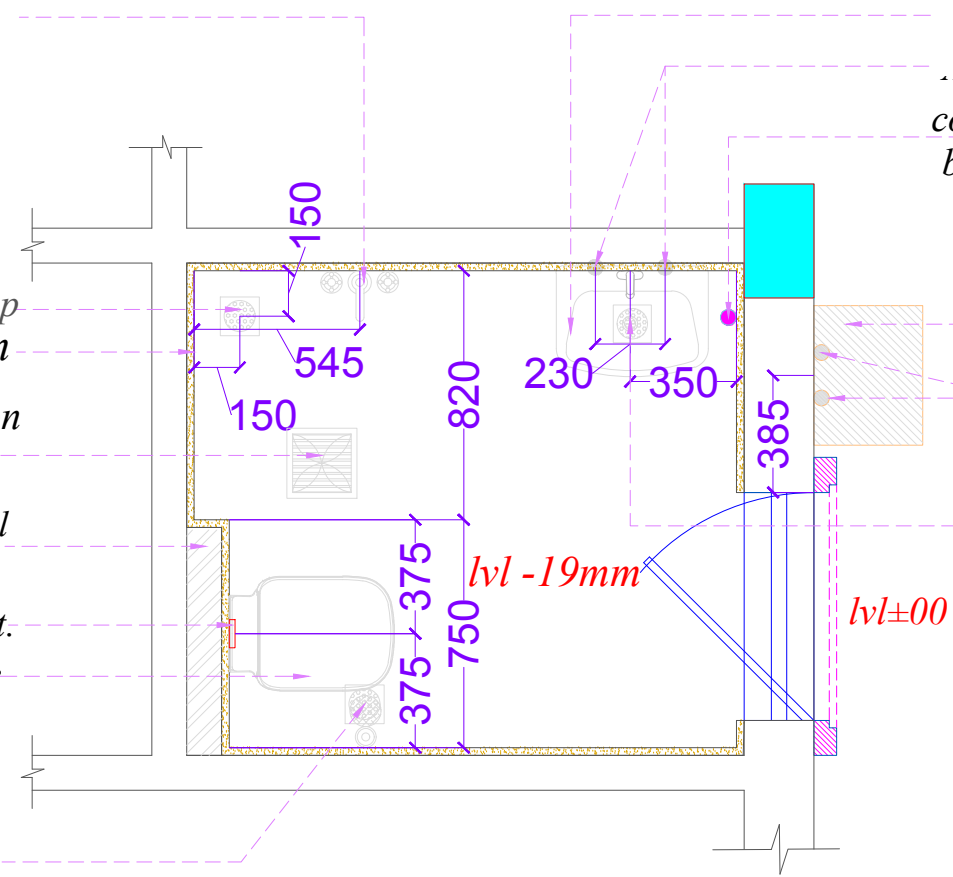

*KEY PLAN TOILET*

Angular cocks @ 500 ht.

basin mixer as/selection  
basin as/selection

bottle trap

lvl ±000


lvl -19mm

lvl -19mm

Geyser bottom at 2100mm ht.

Angular cocks @ 1950mm ht.

concealed stop cock for entire  
bathroom water supply @ 1950mm ht.

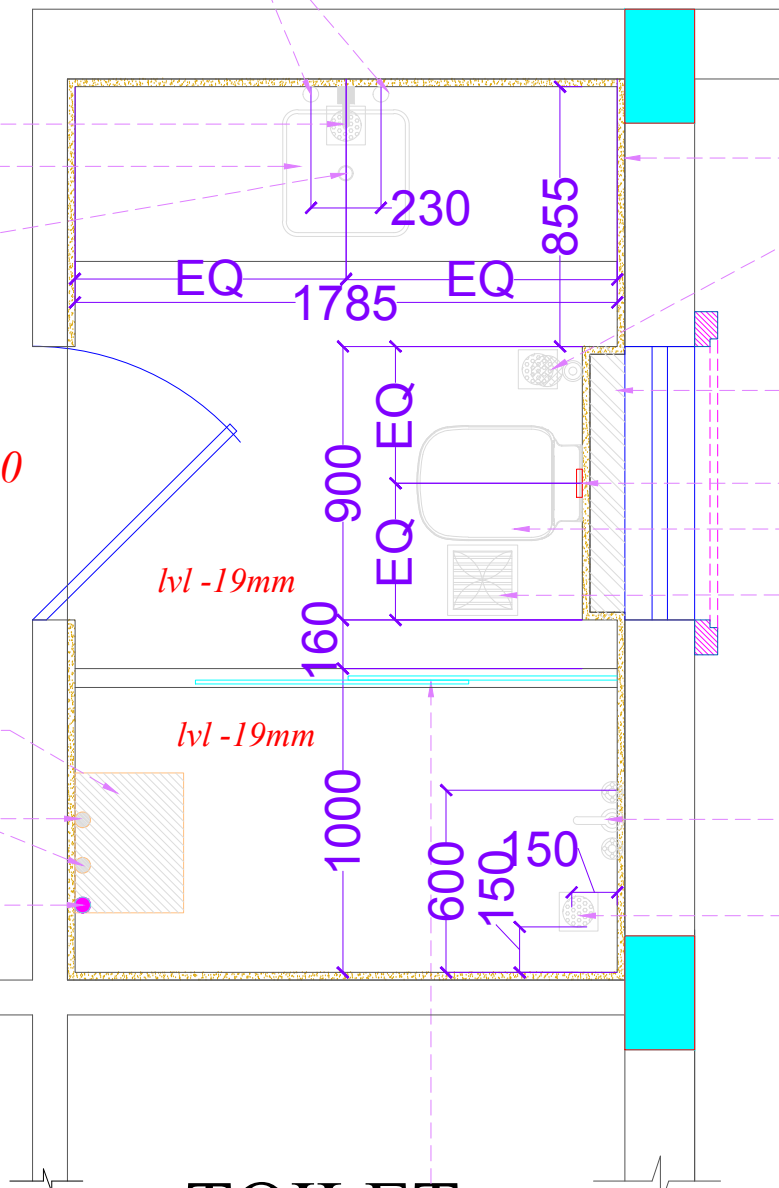

**TOILET**  
**1835X2965**  
**6'-0"X9'-8½"**

25mm tile margin  
outlet for health-faucet @ 375 ht.

115mm thk. ledge wall upto 1200mm height

flush plate @ 1050 ht.


wall-mounted w.c

ceiling exhaust  
(location as/ ceiling drawing)

single lever concealed diverter @ 1050 from f.fl.,  
bathspout @ 675,  
shower at 2100ht.


floor trap

12mm thk. & 2100mm high  
sliding glass partition

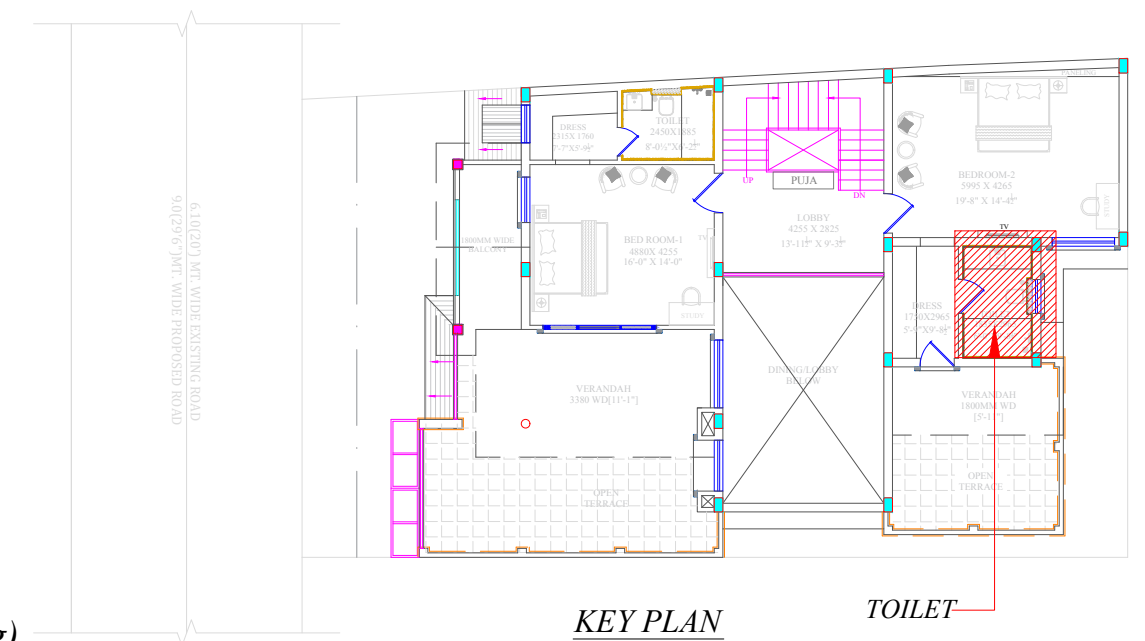

KEY PLAN

TOILET

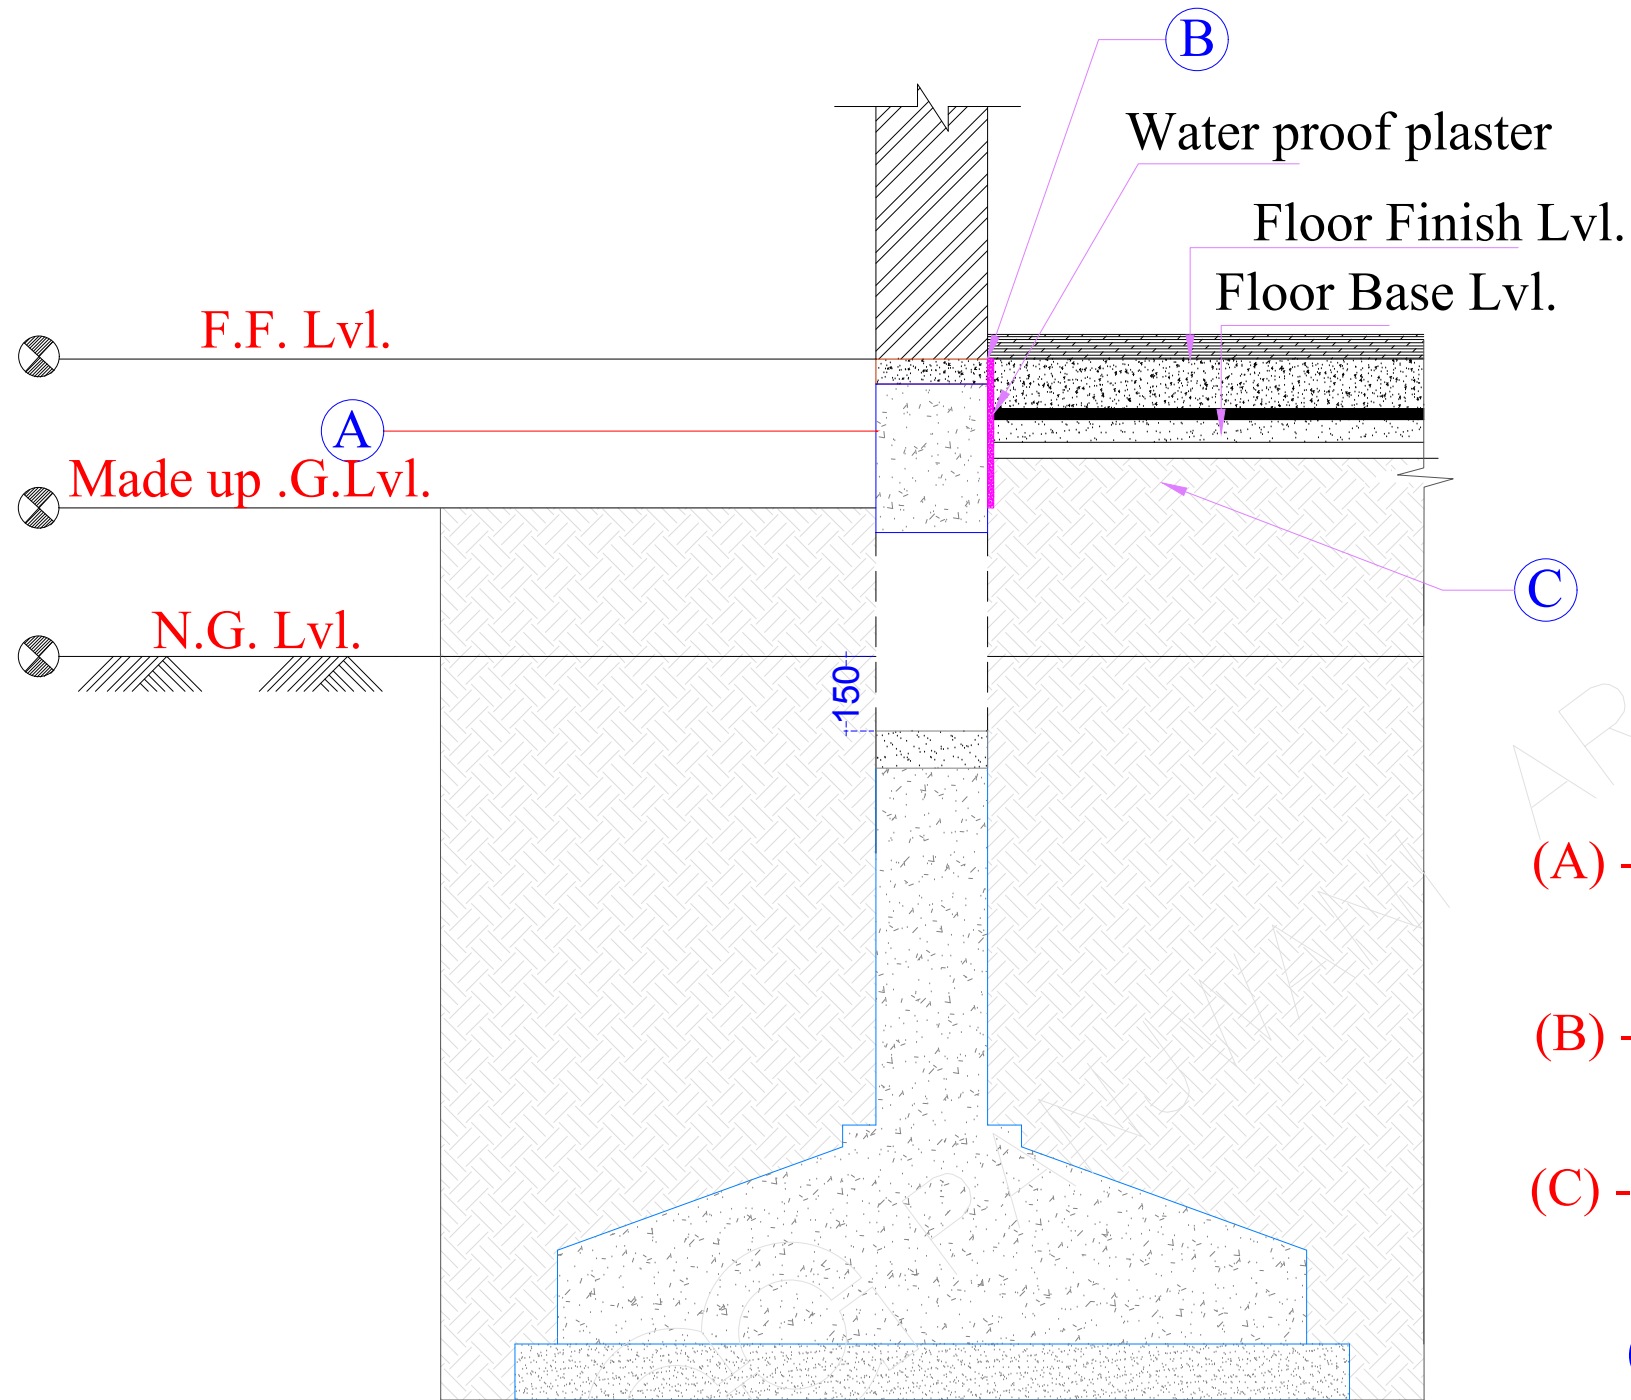

(A) - Back fill in immediate contact with R.C.C.Foundation upto 300 mm depth from F.G.L.@ 7.5 Ltr./ R.mt.


(B) - Junction of wall and floor with 12 mm.dia hole @ 300 mm.c/c upto 150 mm. Depth @ 1Ltr. per hole.

(C) - Top surface of plinth filling with 12 mm.dia hole @ 300 mm.c/c upto 150 mm. Depth @ 1Ltr. per hole


**Chlorphyrifos 20% EC**

**50 Litre water @ 1 litre chemical**


**STAGES OF TREATMENT  
FOR R.C.C.FOUNDATION**

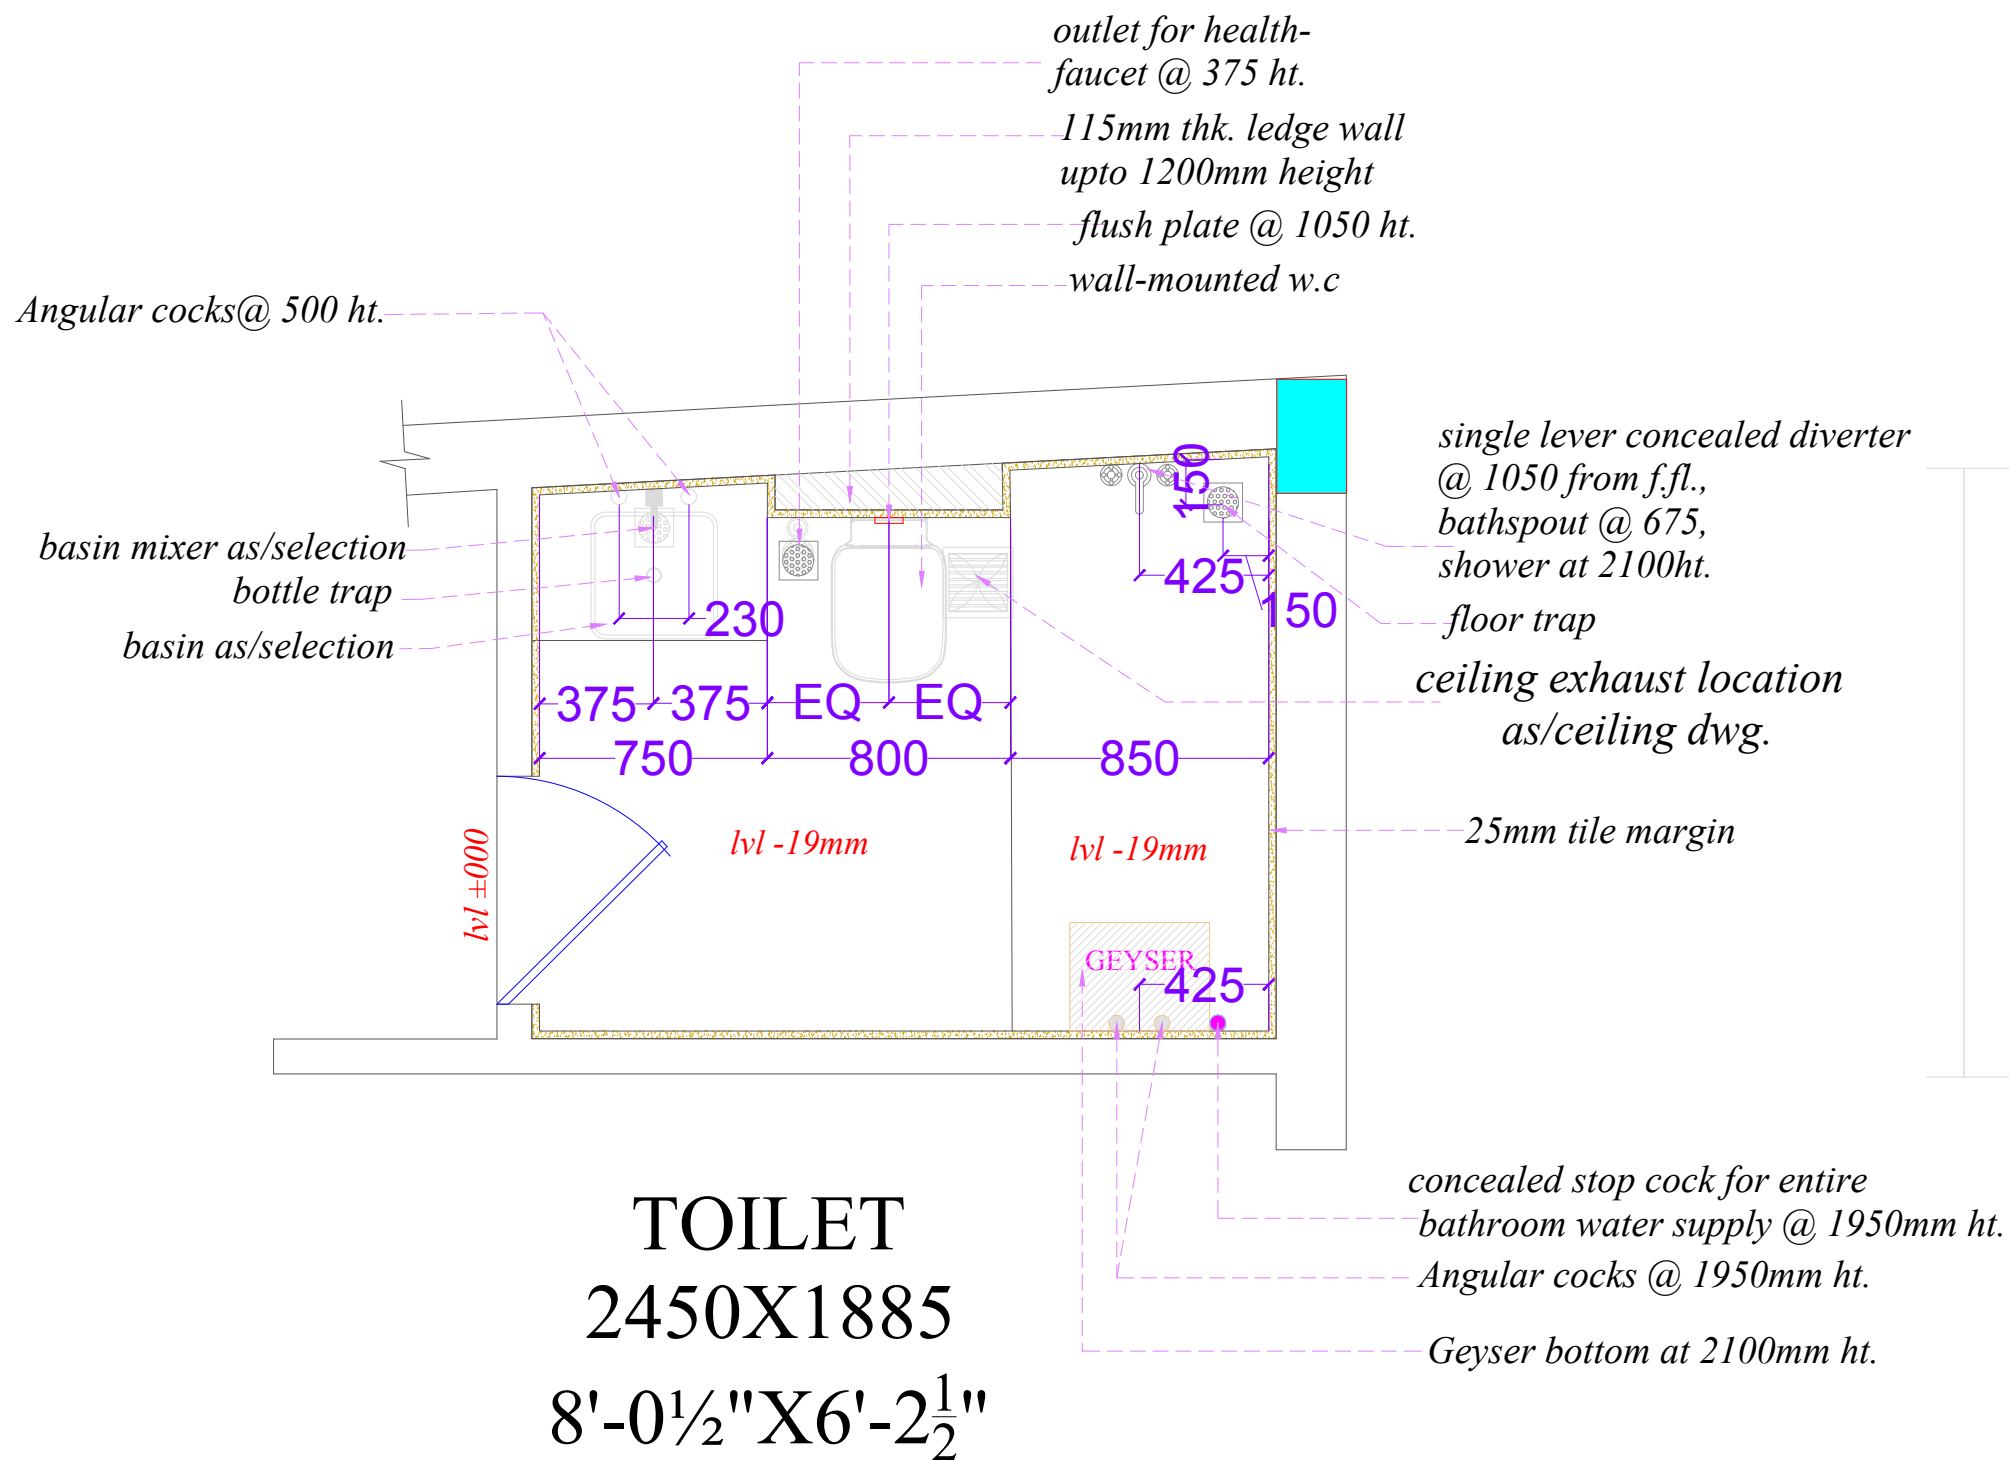


**TOILET**  
**2450X1885**  
**8'-0½" X 6'-2½"**

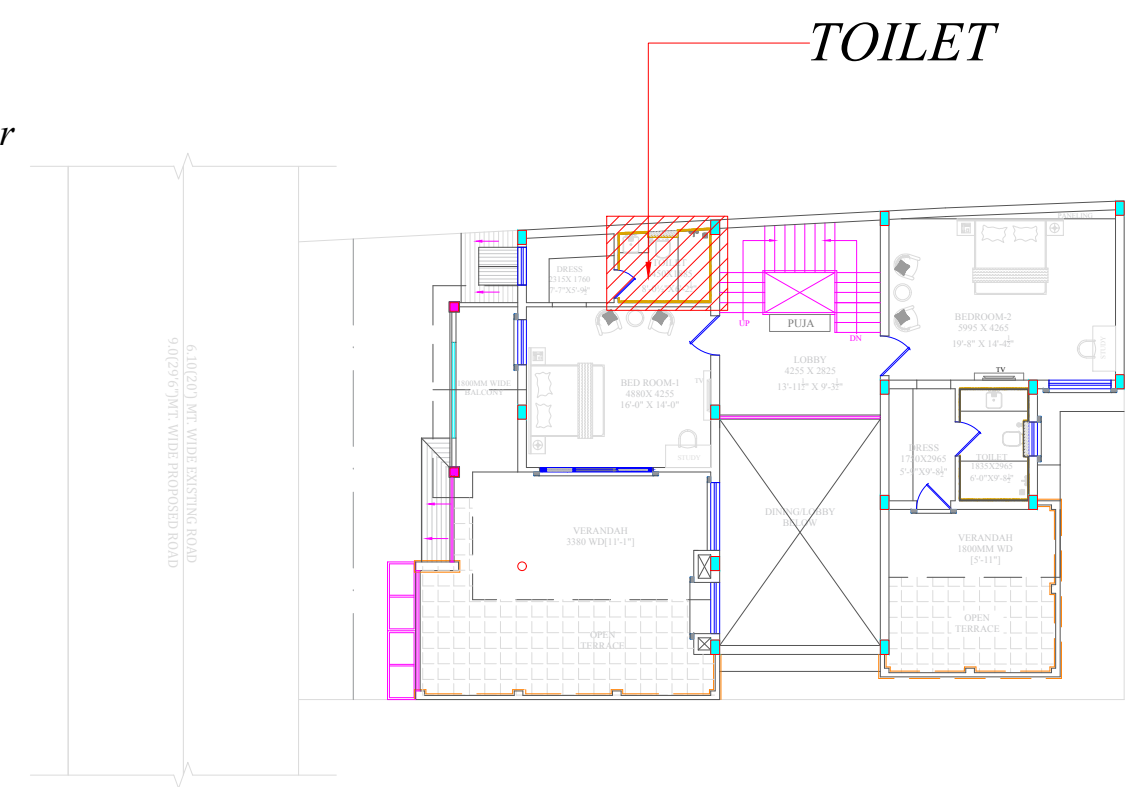


**KEY PLAN**

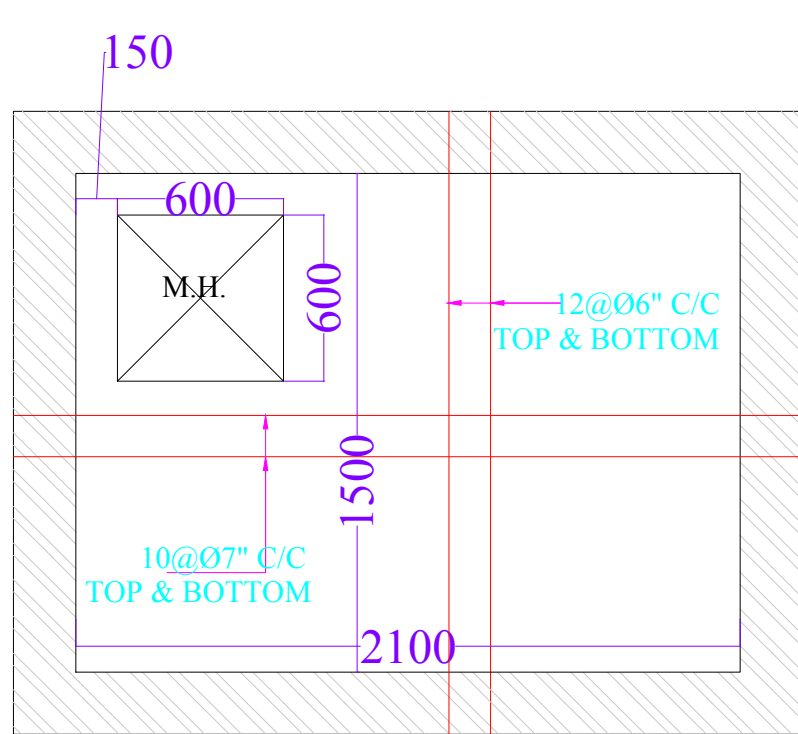



UNDER GROUND WATER TANK  
SLAB PLAN

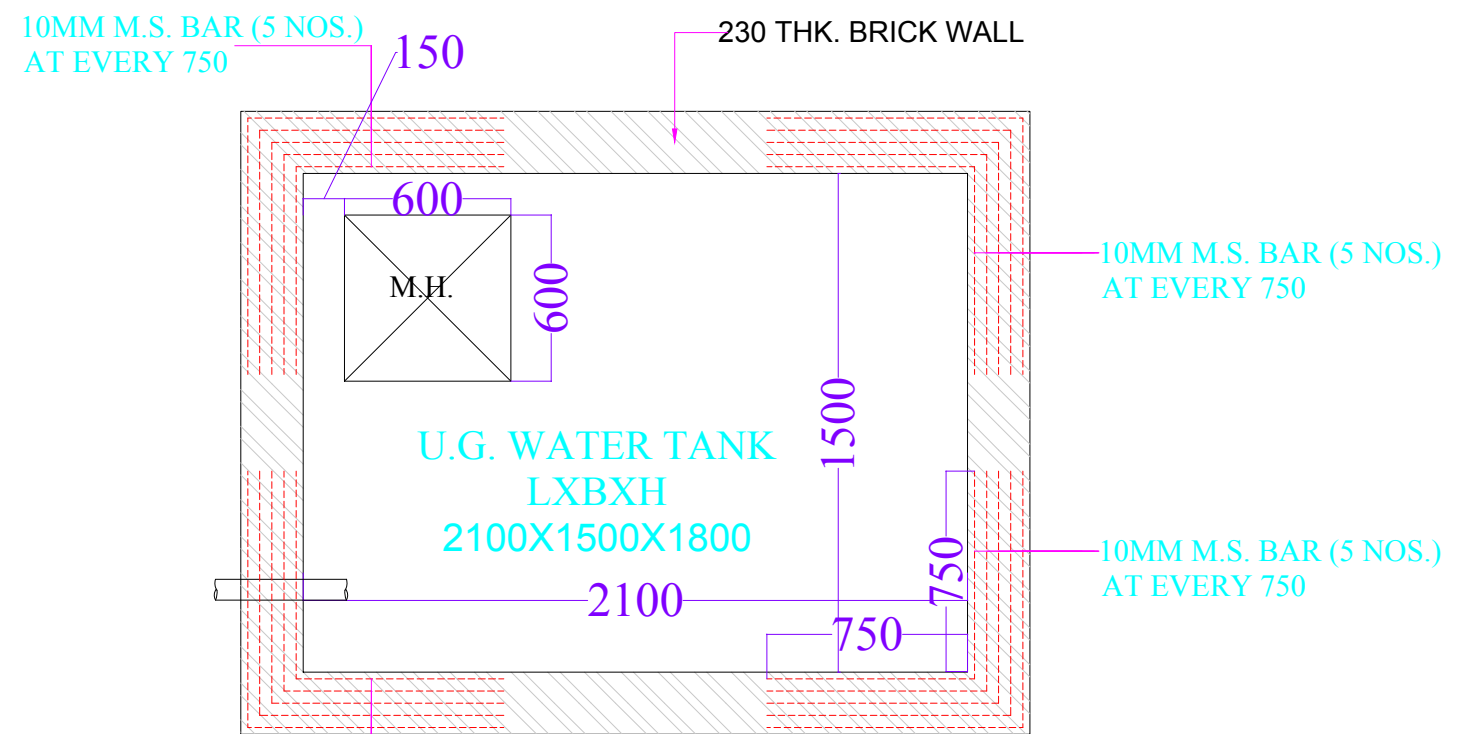

UNDER GROUND WATER TANK  
2100X1500X1800

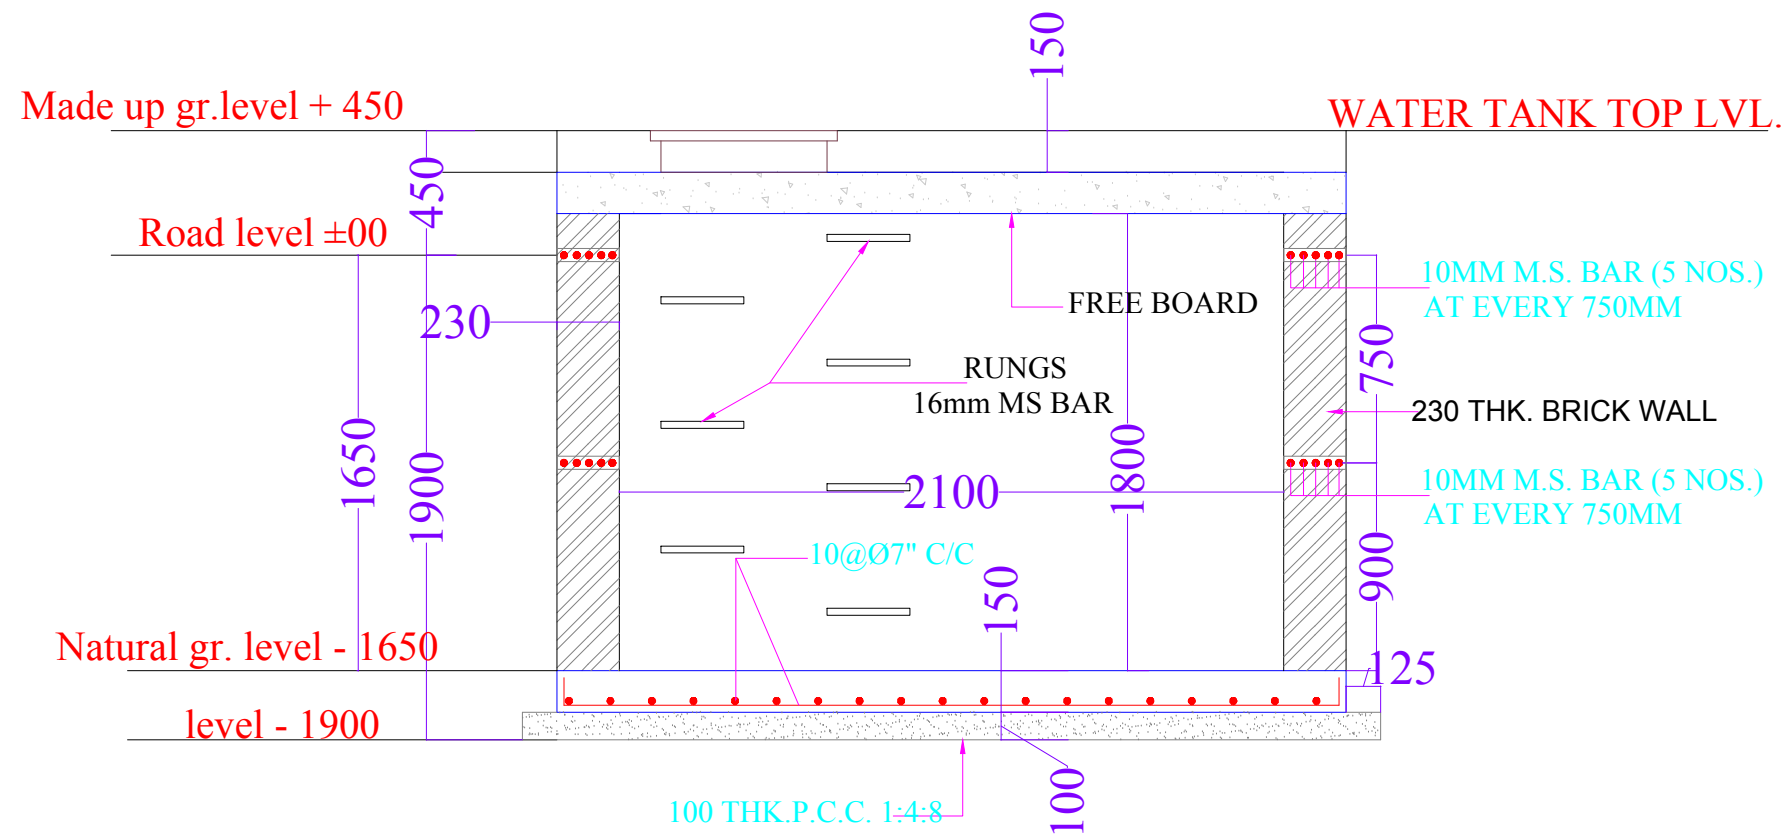


UNDER GROUND WATER TANK  
2100X1500X1800

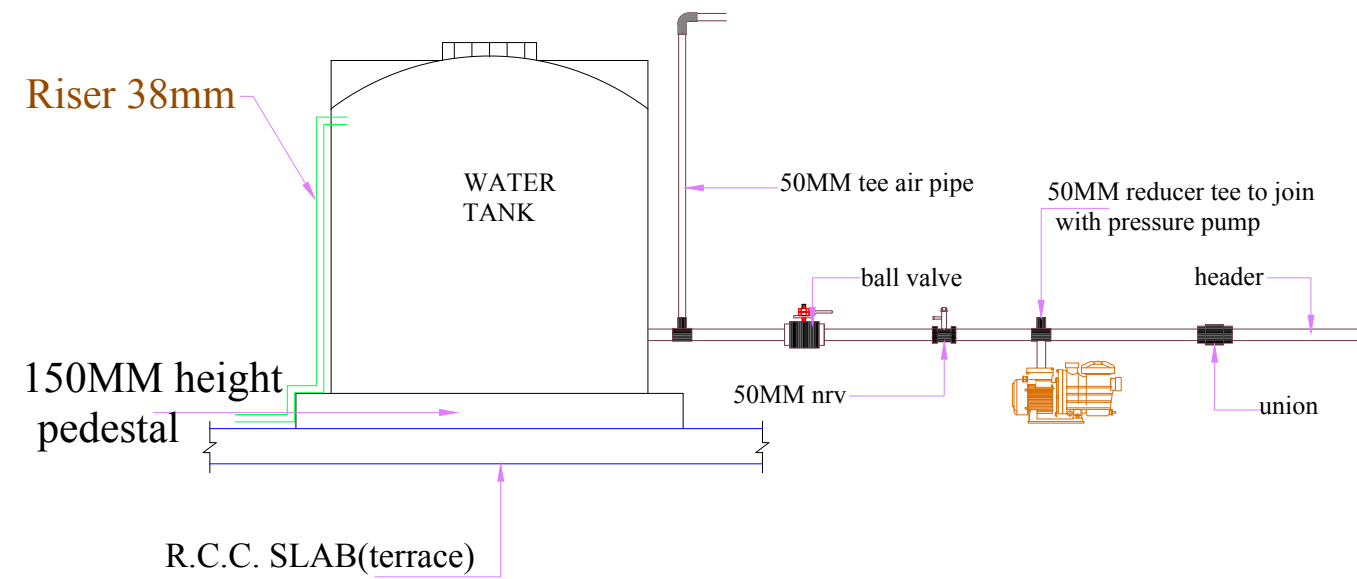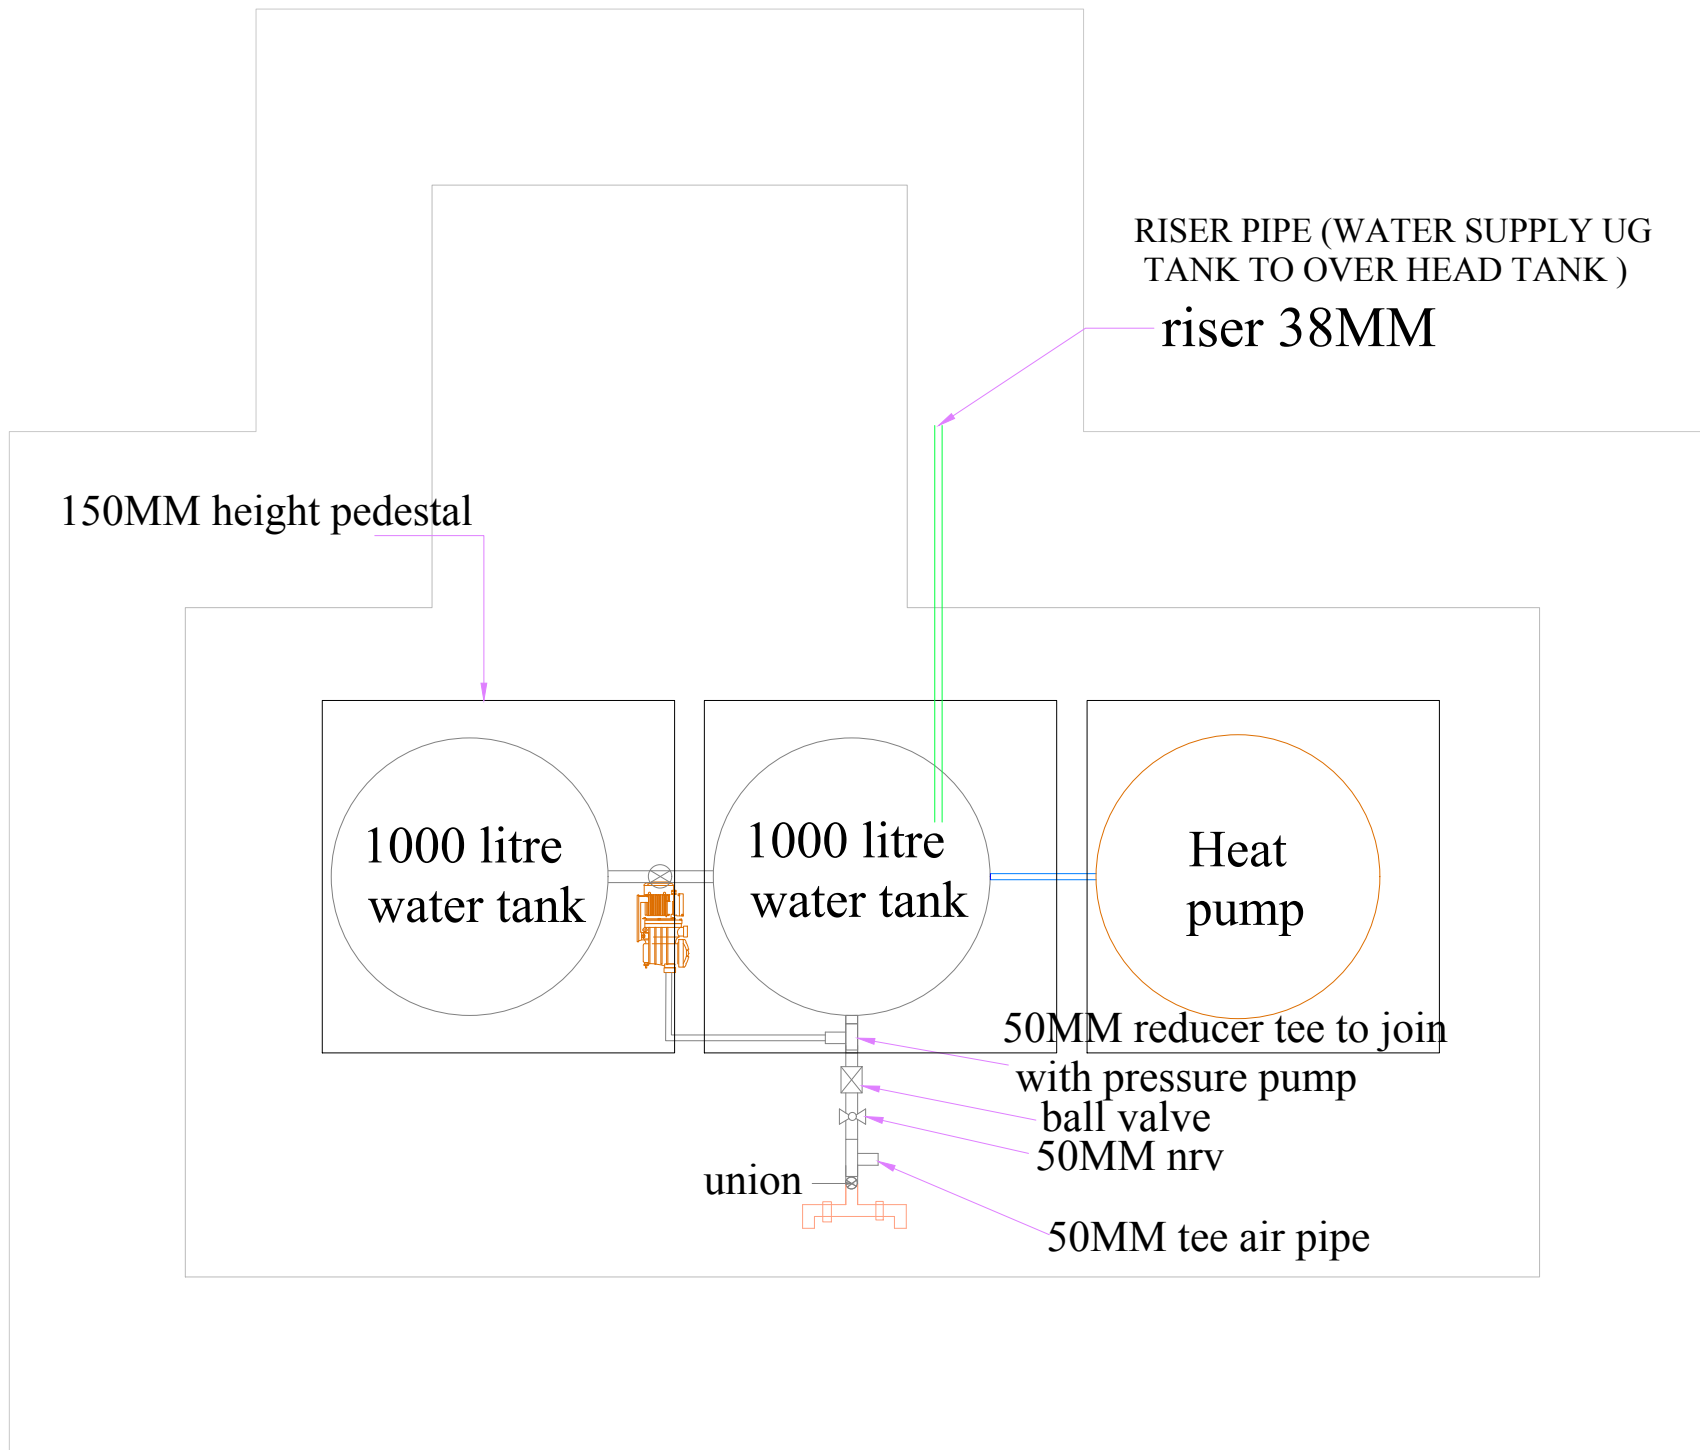


REVISIONS	NO	DATE



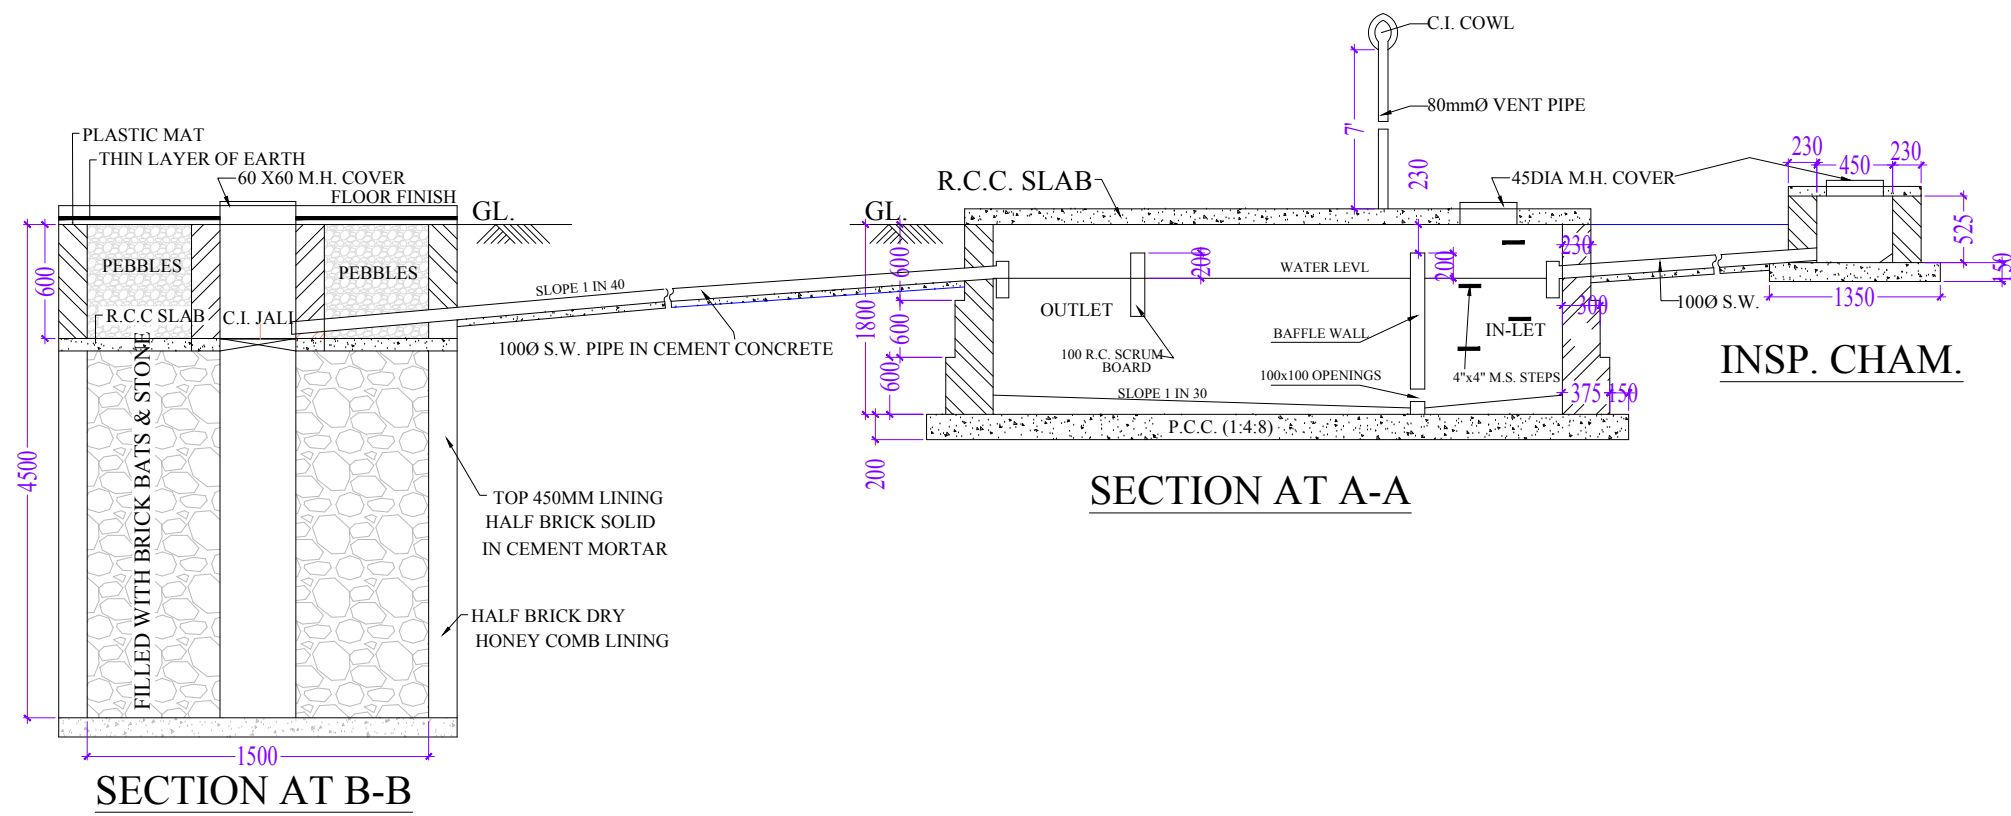


SECTION AT A-A


SECTION AT B-B

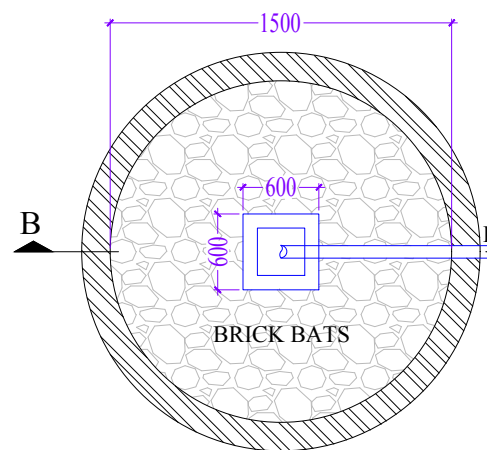

SOAK PIT 1500 DIA

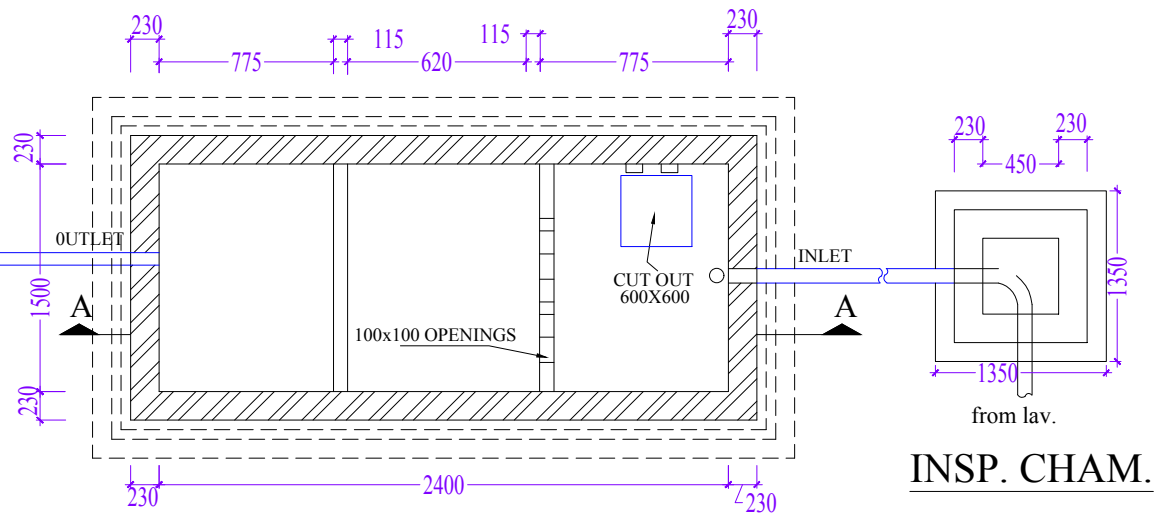


PLAN OF SEPTIC TANK (2400x1500x1800)

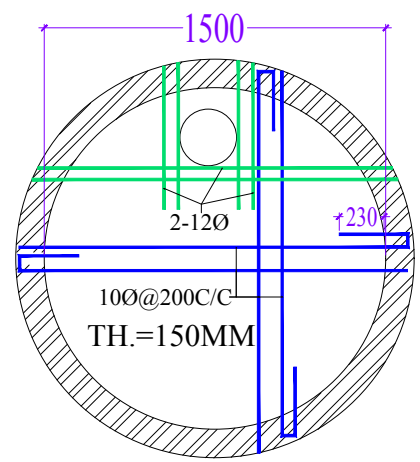

SOAK PIT SLAB

NOTES:- C.C. MIX = 1:1½:2

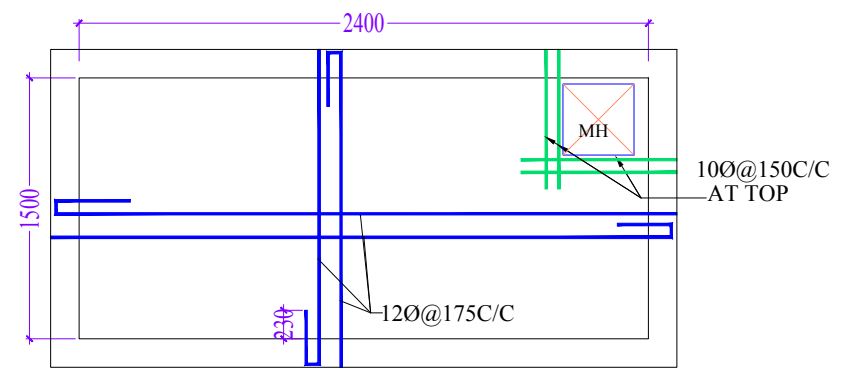

TOP SLAB DETAIL OF SEPTIC TANK







1:1½:3 R.C.C. SLAB 150 THICK

NOTE :-

1. CEMENT CONCRETE IN FOUNDATION 1:4:8
2. BRICK WORK IN CEMENT MORTAR FOR-
  - (a) SEPTIC TANK AND CHAMBER 1:4
  - (b) SOAK-PIT TOP SOLID PORTION & HONEY COMB WORK OF 2nd. CLASS BRICK IN CEMENT MORTAR 1:6
3. CEMENT PLASTER FOR INSIDE OF INSPECTION CHAMBER AND SEPTIC TANK 20 MM THICK 1:3 MIXED WITH WATER PROOFING COMPOUND
4. R.C.C. WORKS 1:2:4 WITH STONE CHIPS

REVISIONS	NO.	DATE

## COLUMN SCHEDULE

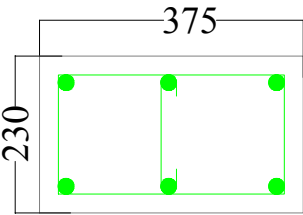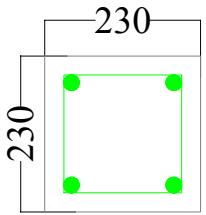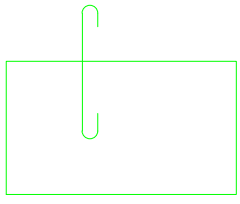 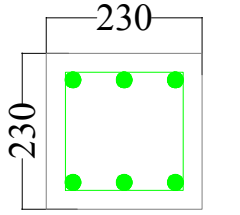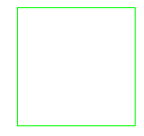REINFORCEMENT BOUNDARY WALL	REINFORCEMENT BOUNDARY WALL
 <p>375 230 MAIN RF-6#16Ø, LINKS-8Ø@4"+6"c/c GRADE-M-20</p>	 <p>230 230 MAIN RF-4#12Ø, LINKS-8Ø@4"+6"c/c GRADE-M-20</p>
COL MARK	COL MARK
<b>C-1</b>	<b>C-2</b>
RINGS SHAPE	RINGS SHAPE
	
COL MARK	COL MARK
<b>C-1(2)</b>	<b>C-2(1)</b>
REINFORCEMENT BOUNDARY WALL	M20 : Fe500 , COVER = 40MM
 <p>230 230 MAIN RF-6#12Ø, LINKS-8Ø@6"c/c GRADE-M-20</p>	
COL MARK	
<b>C-3</b>	
RINGS SHAPE	
	
COL MARK	
<b>C-3(1)</b>	

M20 : Fe500 , COVER = 40MM


## FOOTING SCHEDULE (M20:Fe500)

FOOTING NUMBERS	FOOTING TYPE	FOOTING DIMENSION				FOOTING REINFORCEMENT		EXCAVATION DEPTH FROM N.G.L.
		L	B	D1	D2	BOTTOM		
						ALONG B	ALONG L	
F-1	-	1200	900	250	250	T10@150 C/C	T10@150 C/C	-1050

-350 or above existing footing

## PLINTH BEAM SCHEDULE


BEAM	SIZE	C.B.	E.B.	C.T.	E.T.	RINGS
PB1	230x450	3#16Ø	-----	2#16Ø	-----	8Ø@100,150C/C

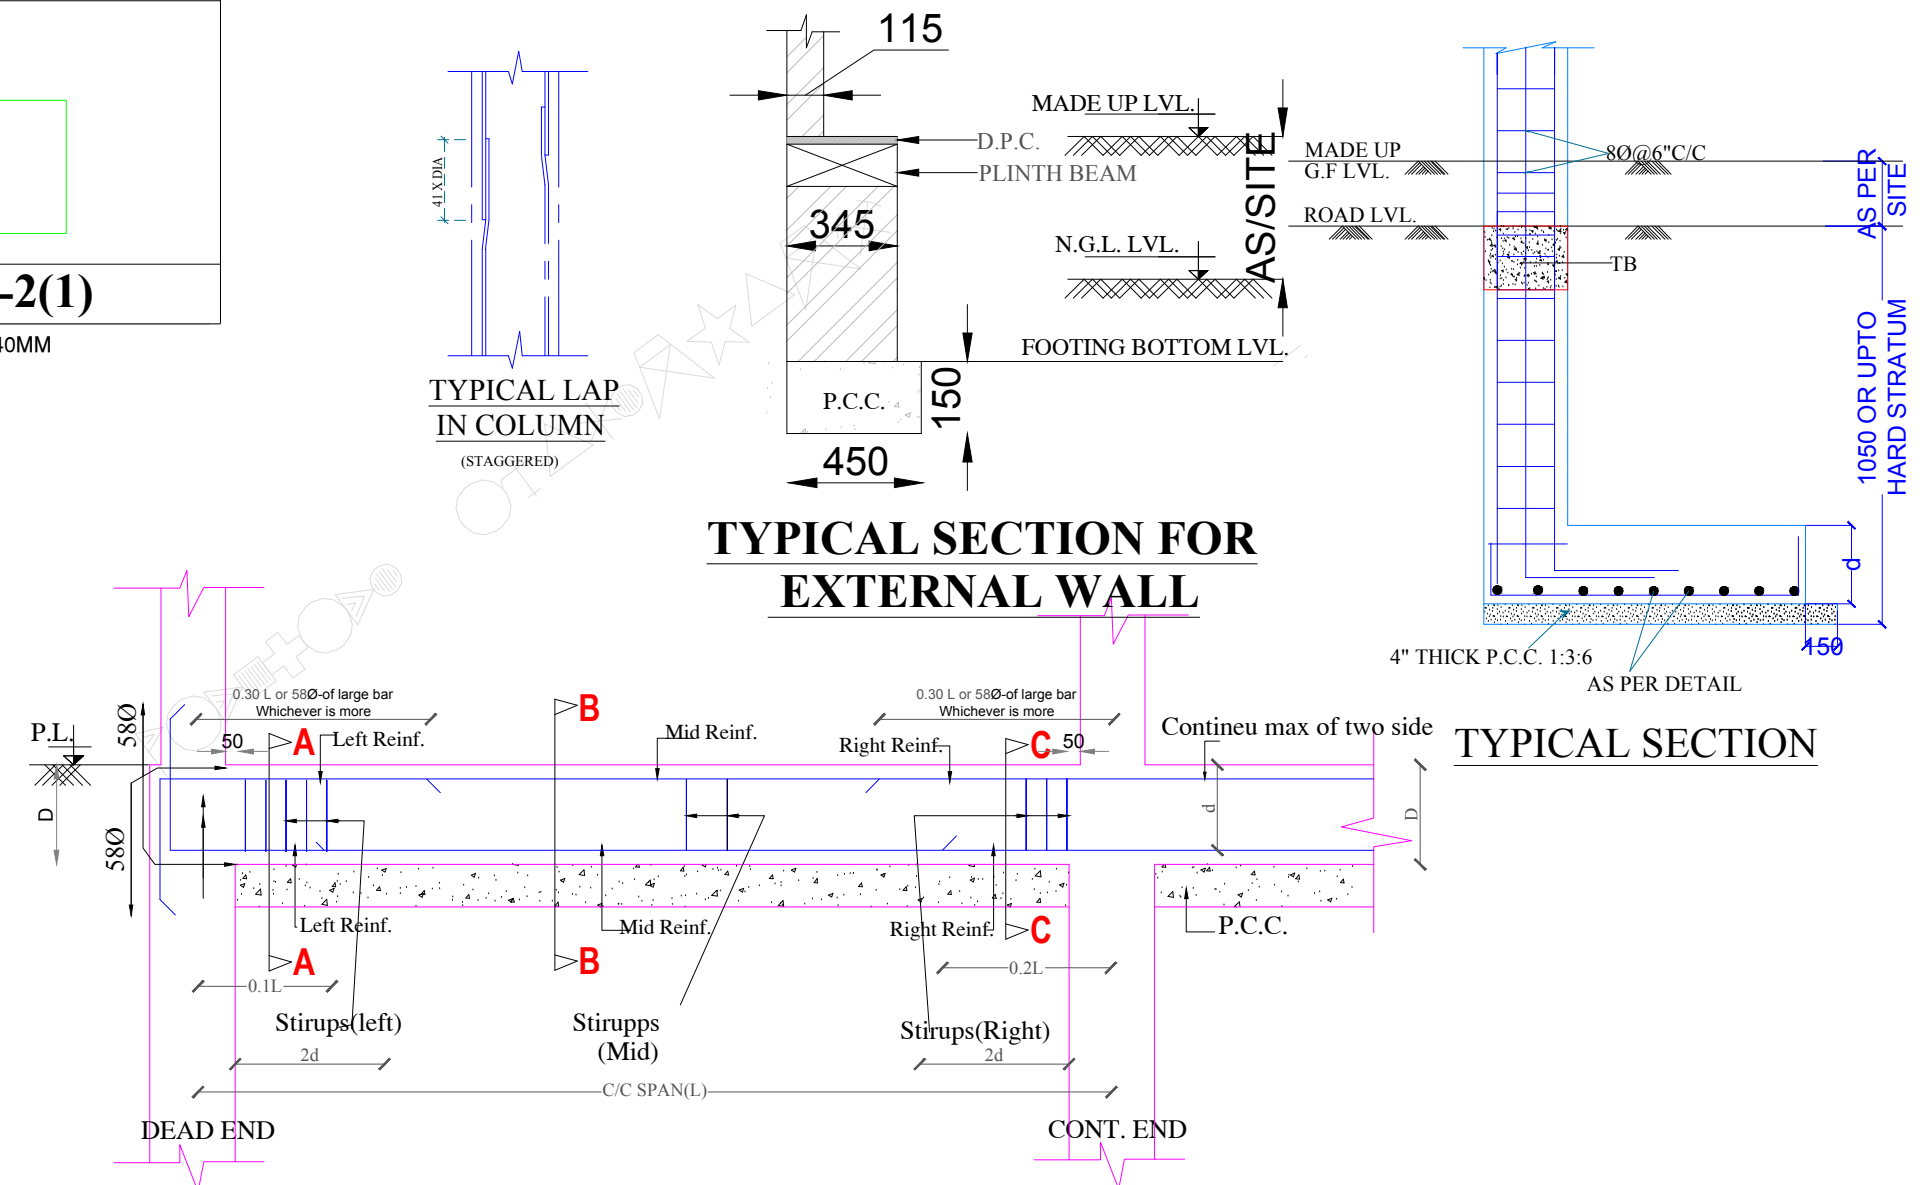


### TYPICAL SECTION FOR EXTERNAL WALL

### TYPICAL SECTION


**TYPICAL DETAIL OF PLINTH BEAM, SIZE- (WIDTH X DEPTH)  
(P.C.C. SHALL BE TERMINATE WHERE PLINTH BEAM  
SUPPORTED BY WALLS OR SHUTTERING)**

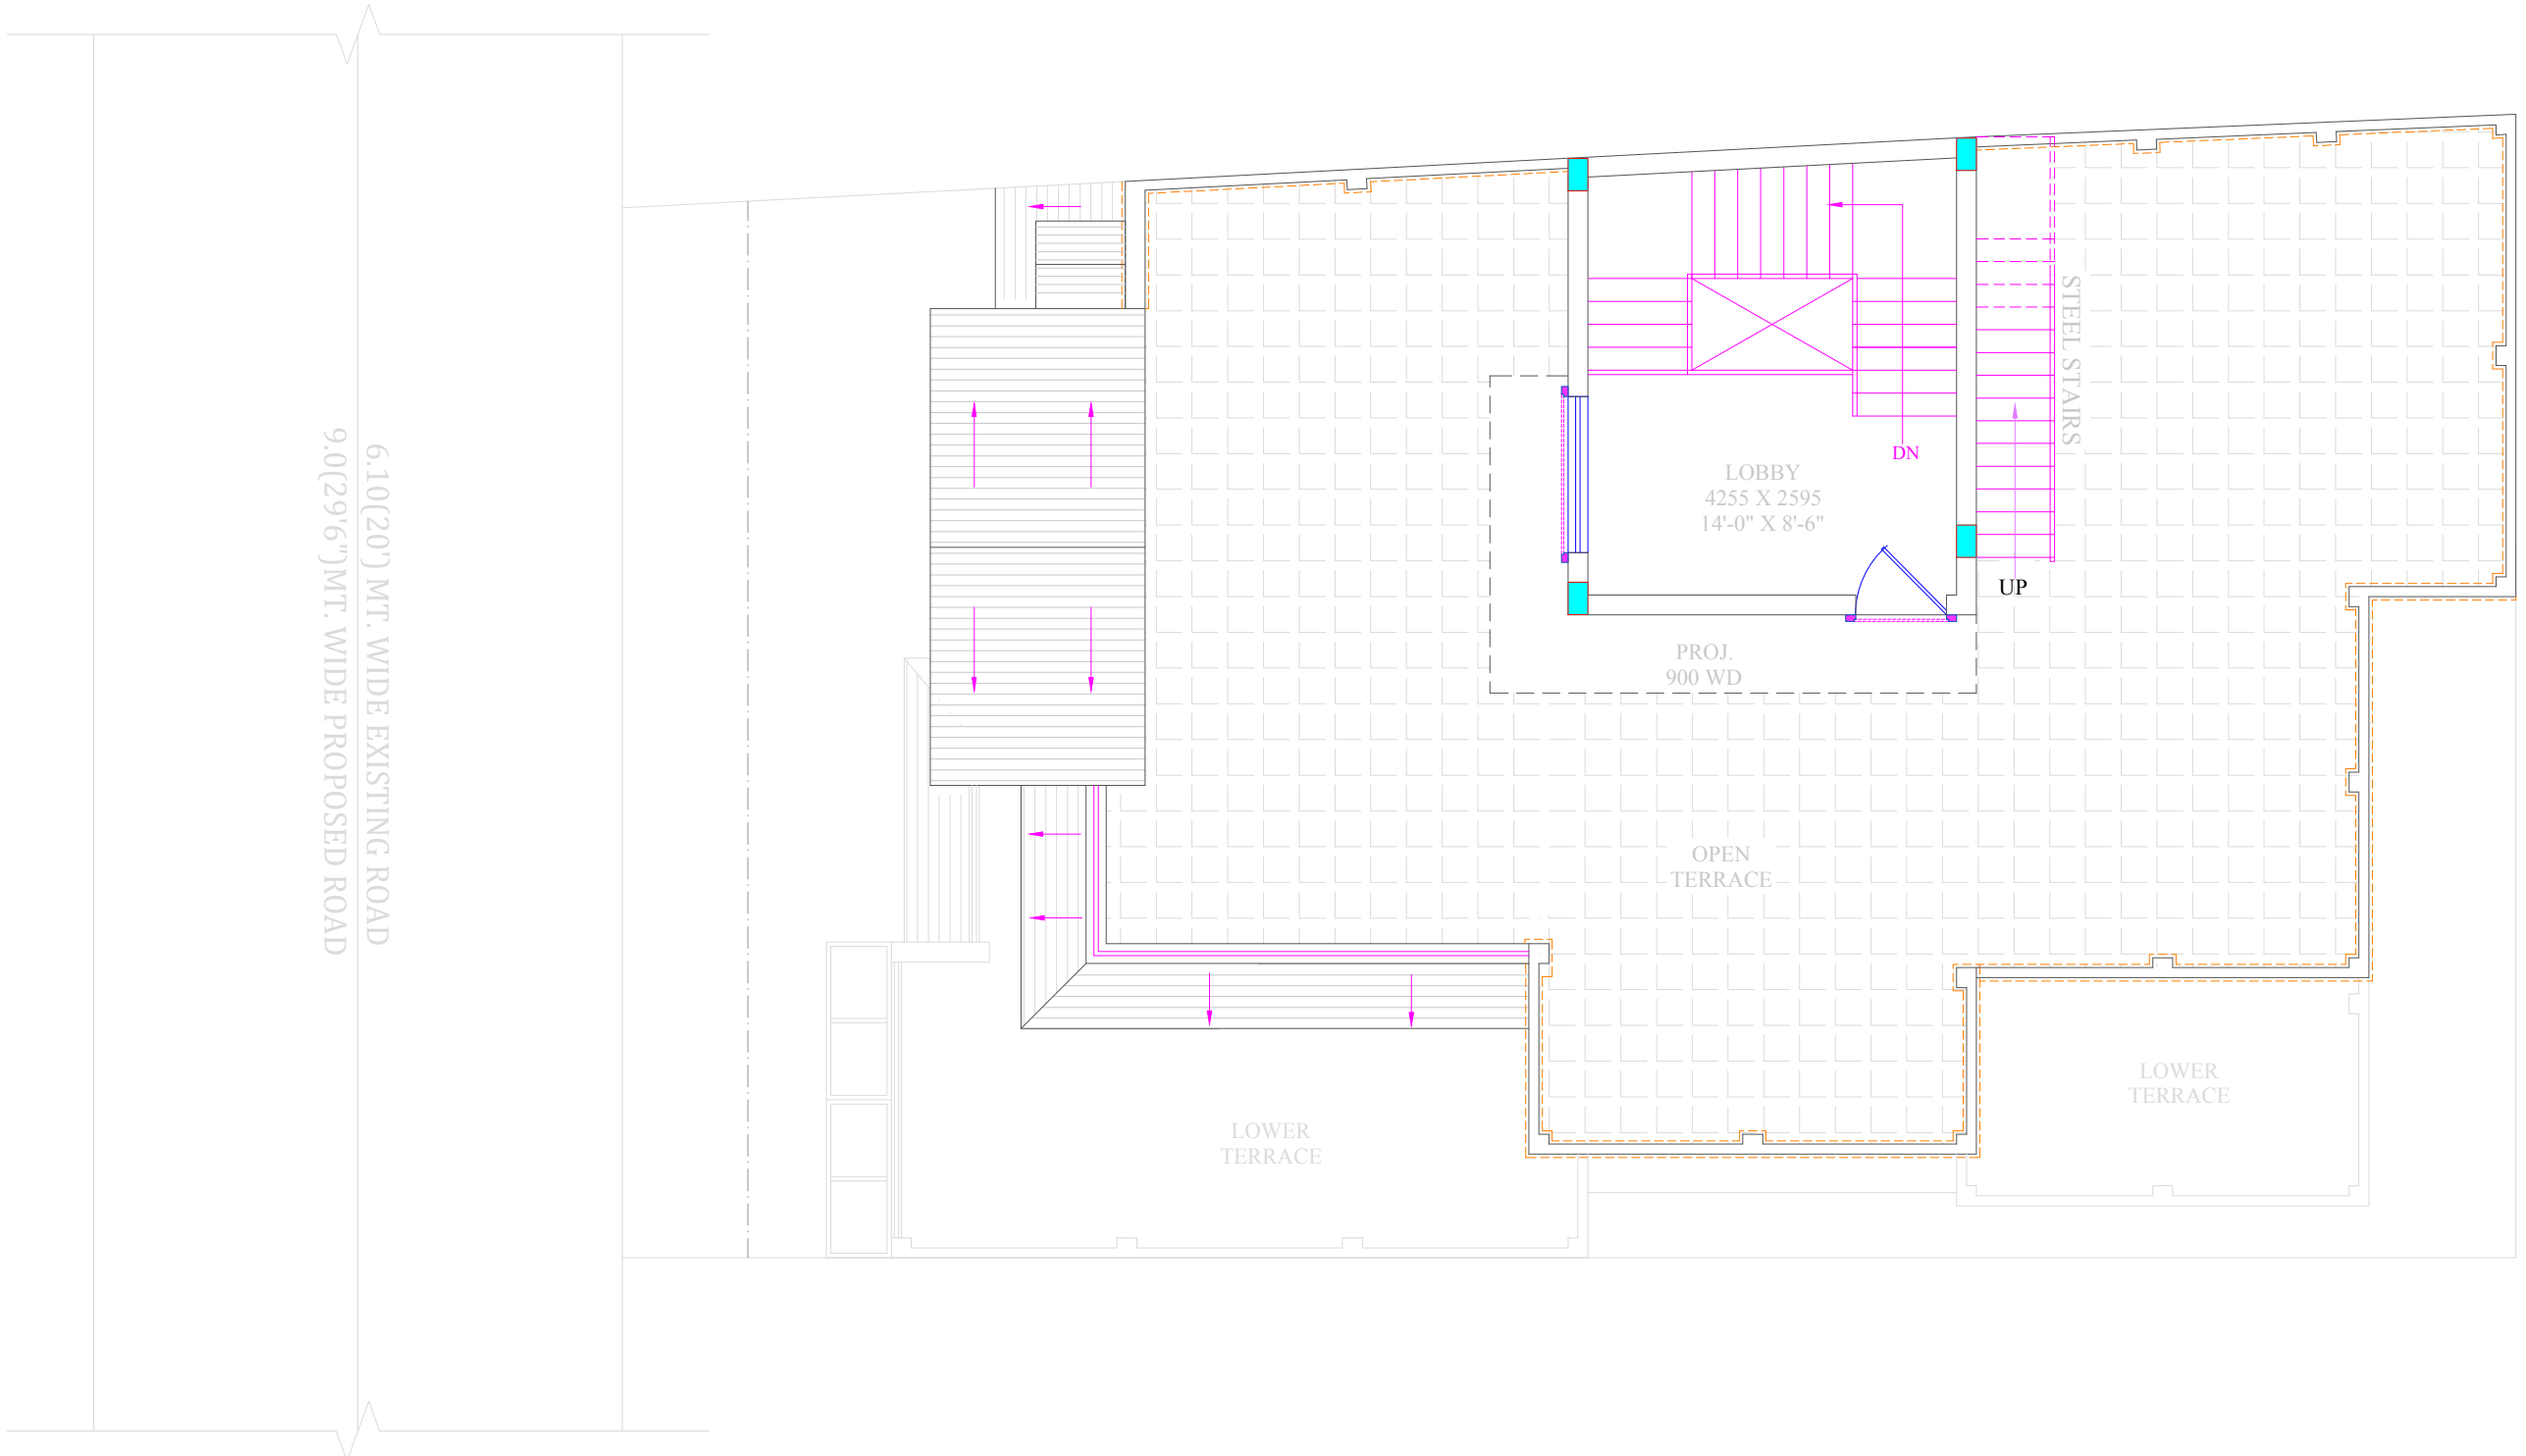

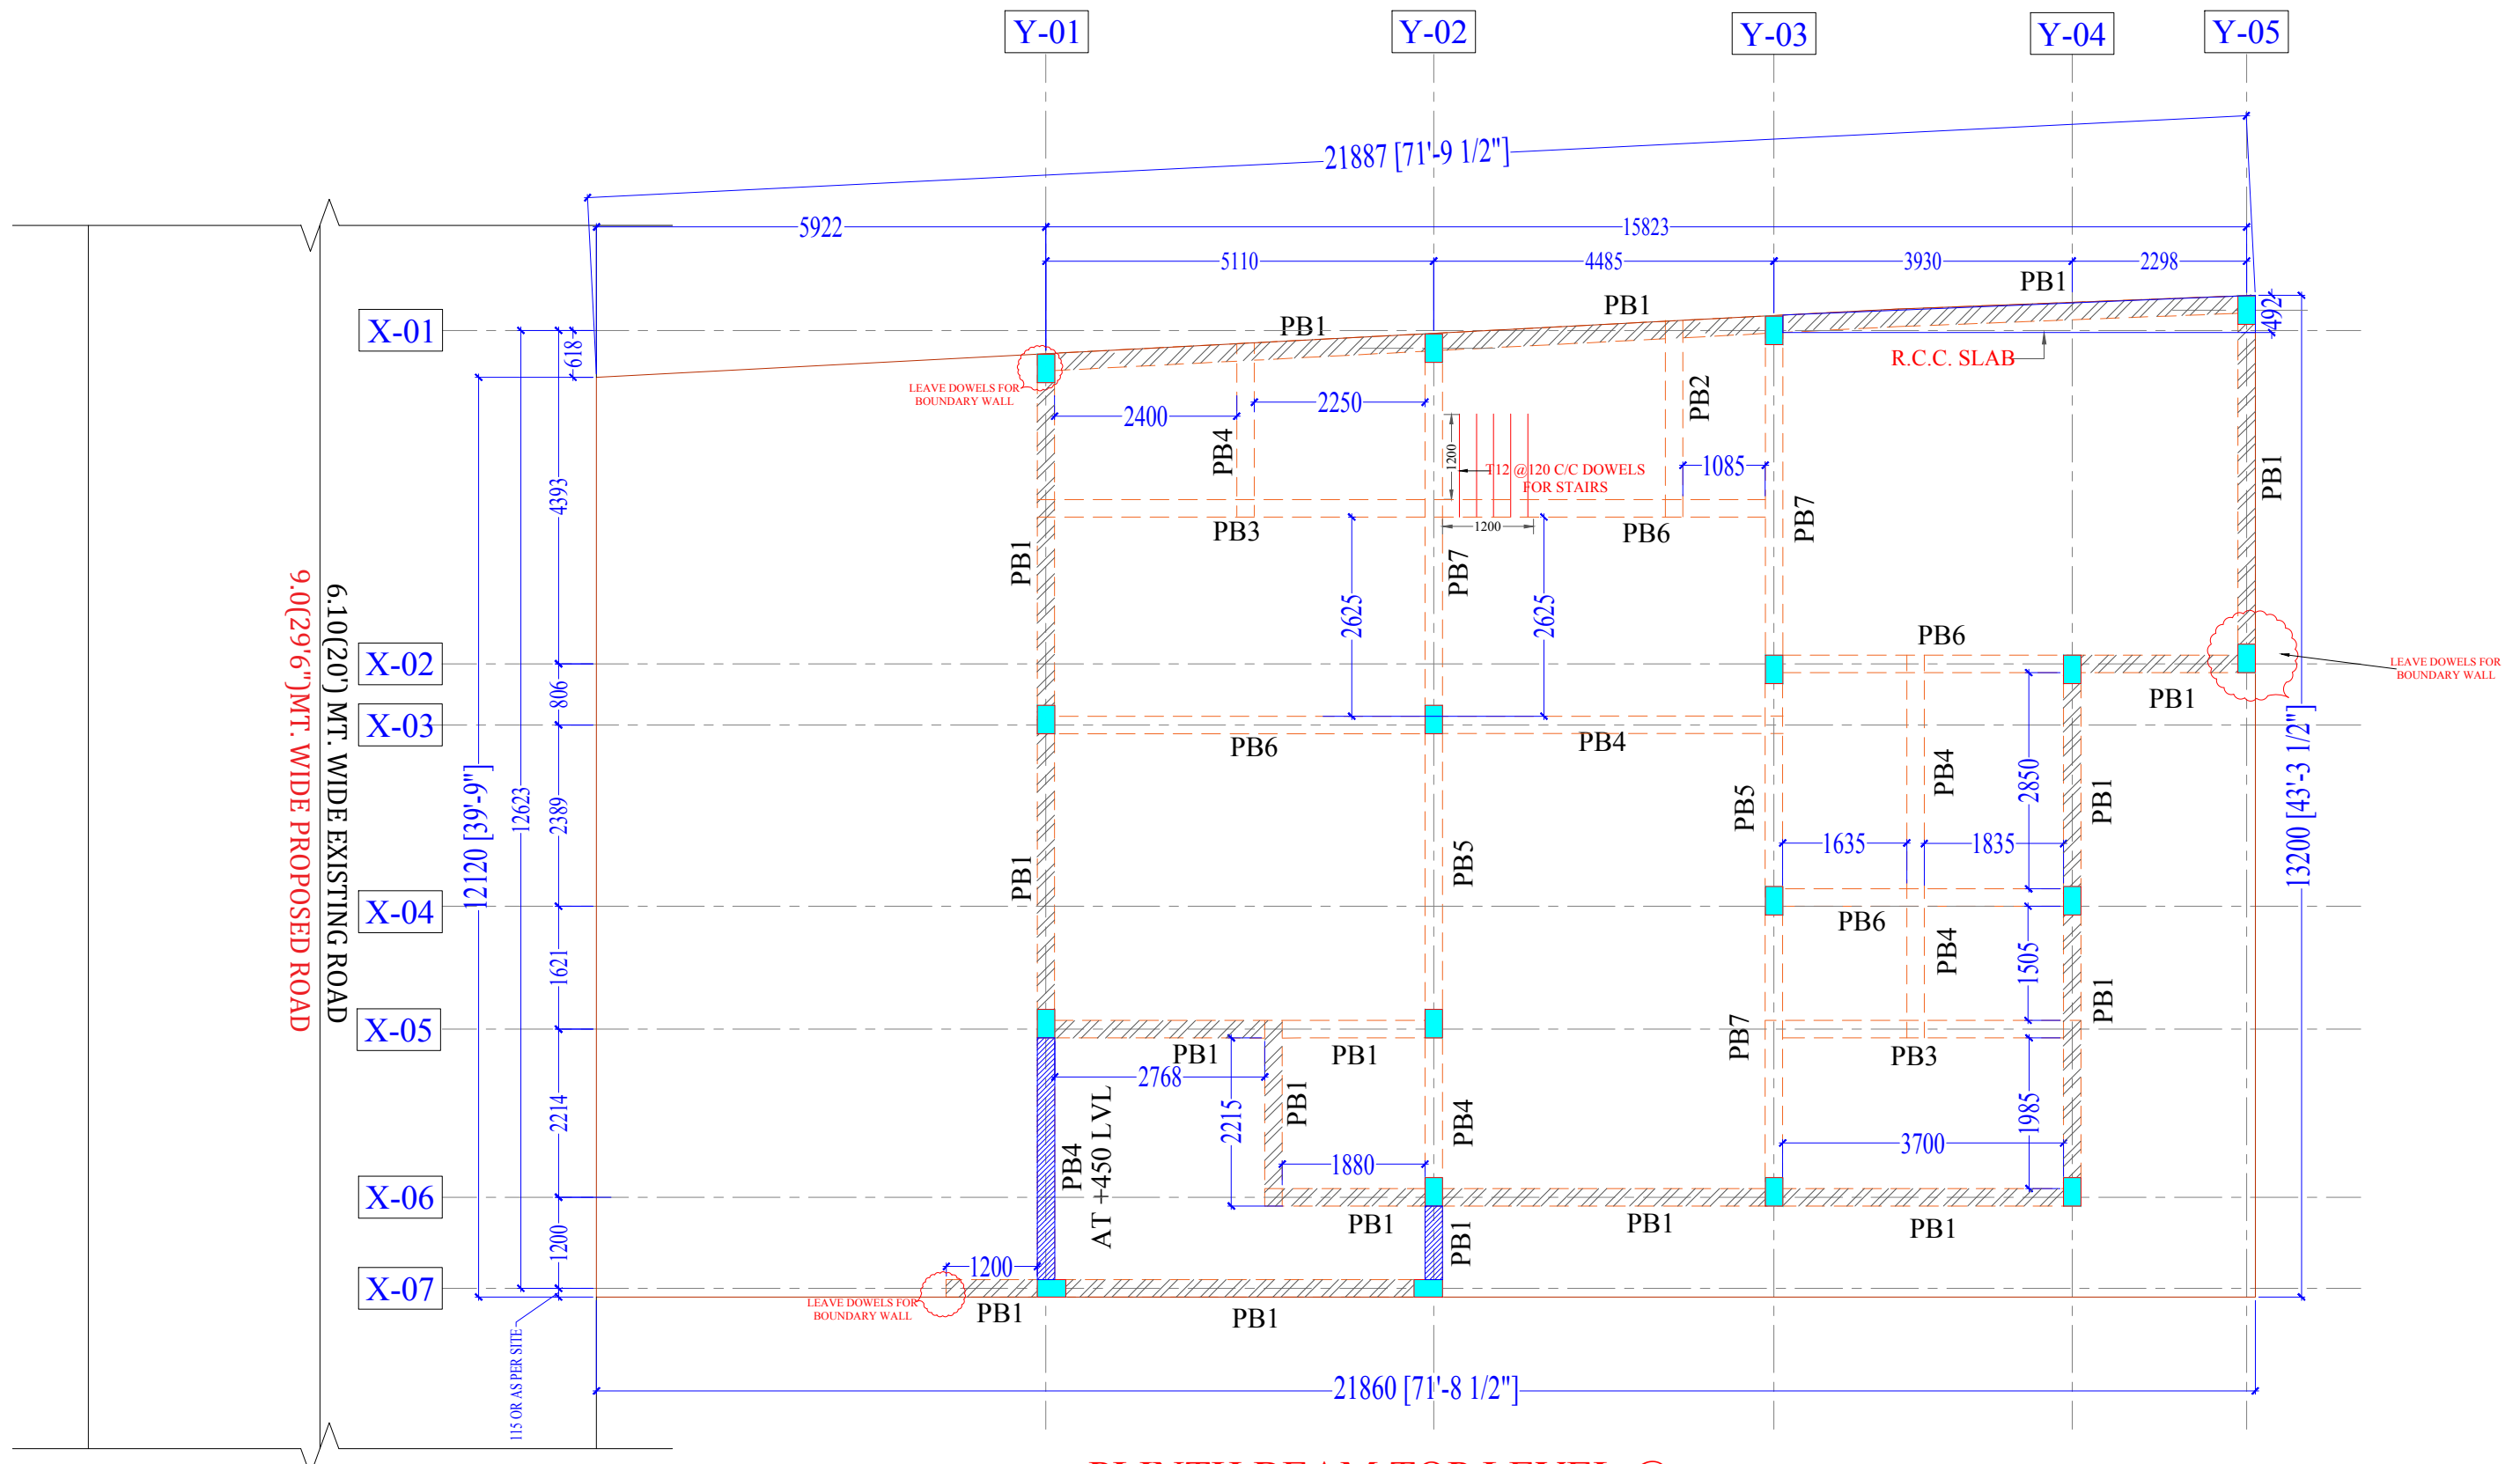

**PLINTH BEAM TOP LEVEL @  
 +700MM FROM ±00 ROAD LEVEL**

6.10(20) MT. WIDE EXISTING ROAD  
9.0(29'6") MT. WIDE PROPOSED ROAD

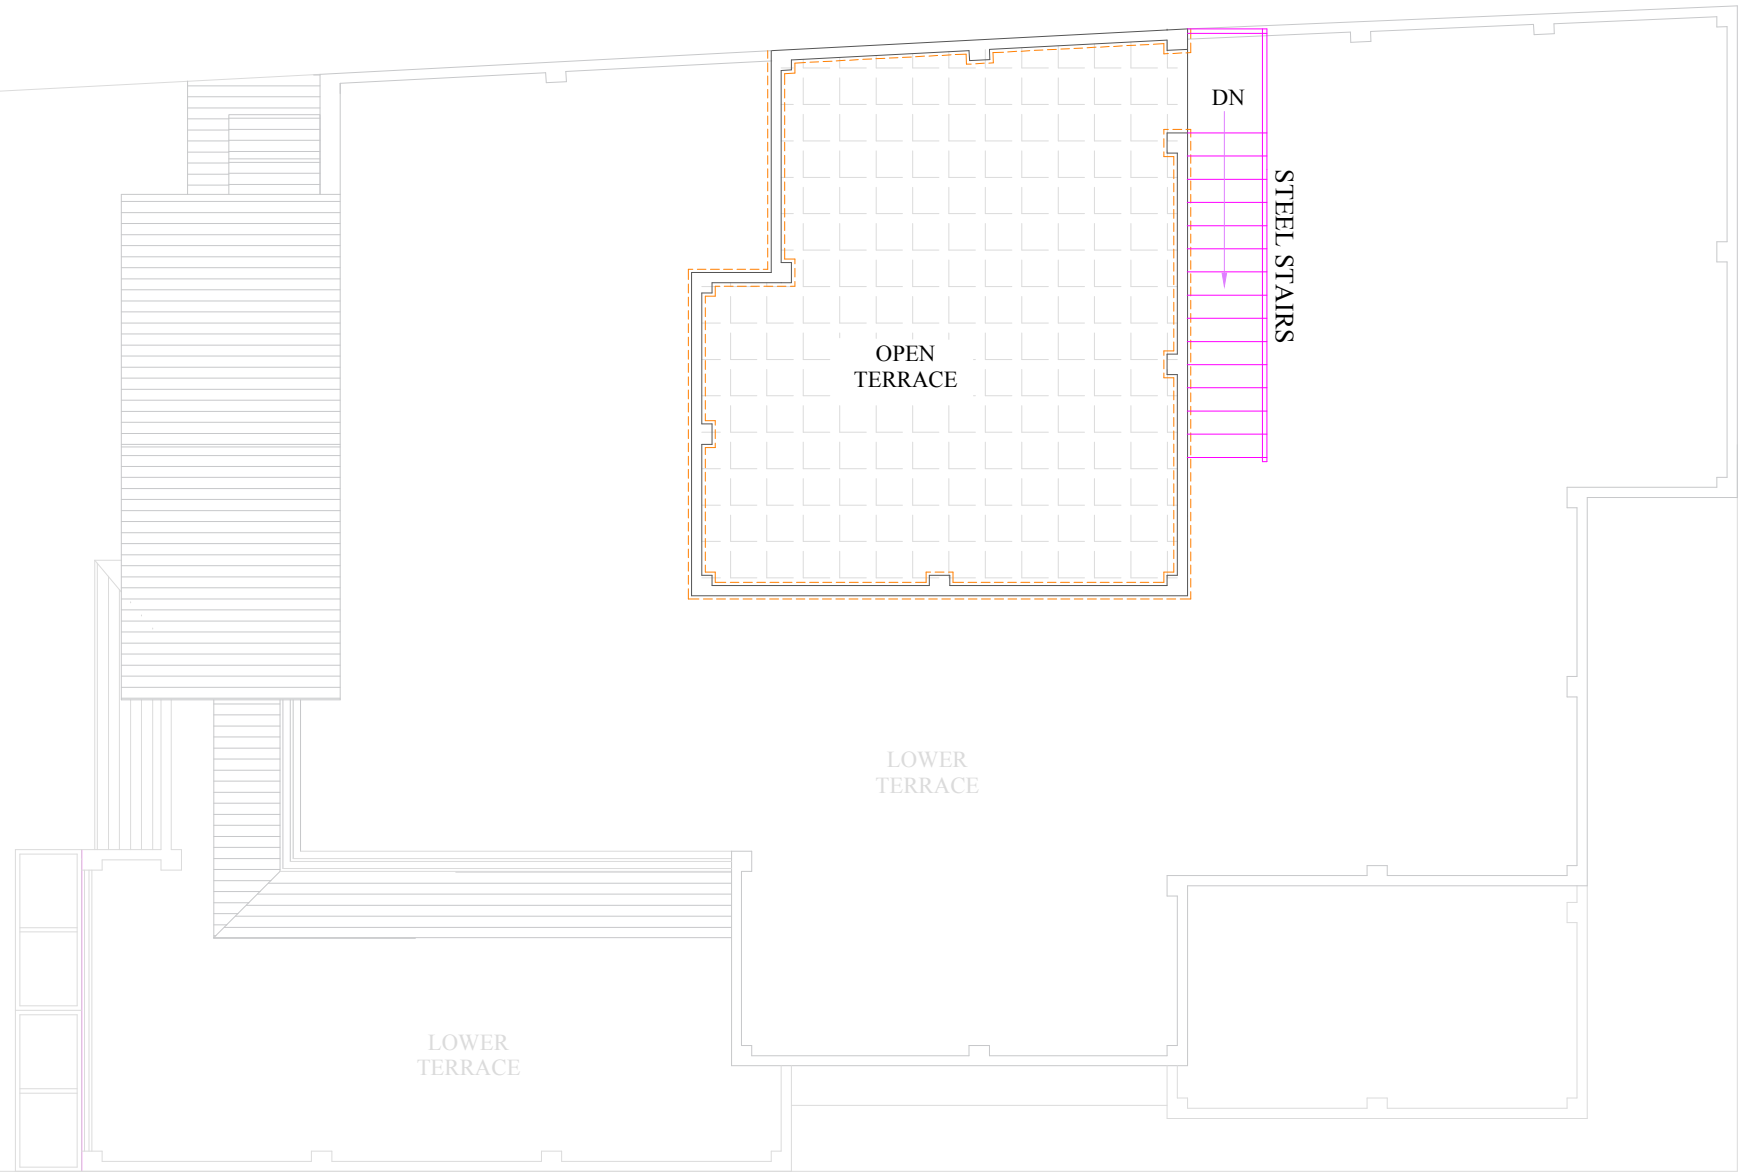

Angular cocks @ 500 ht.

basin mixer as/selection  
basin as/selection

bottle trap


lvl ±000

lvl -19mm

Geyser bottom at 2100mm ht.

Angular cocks @ 1950mm ht.

concealed stop cock for entire  
bathroom water supply @ 1950mm ht.

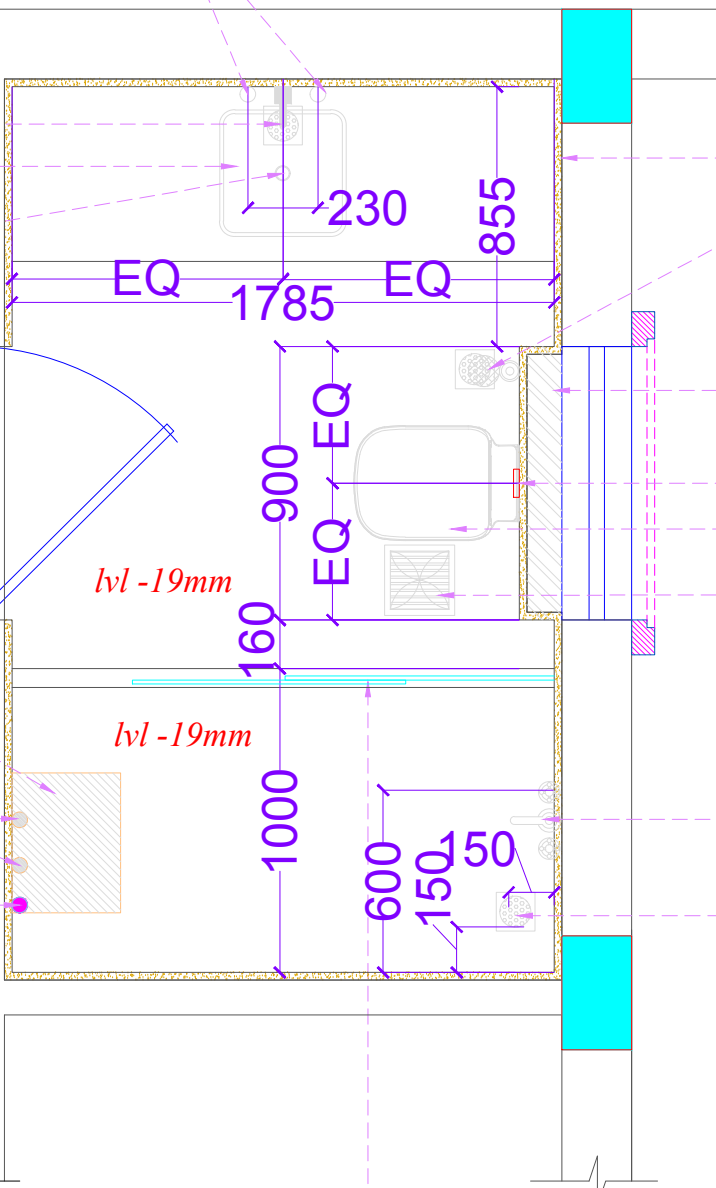

**TOILET**  
1835X2965  
6'-0"X9'-8 1/2"

25mm tile margin

outlet for health-  
faucet @ 375 ht.

115mm thk. ledge wall  
upto 1200mm height

flush plate @ 1050 ht.


wall-mounted w.c

ceiling exhaust  
(location as/ ceiling drawing)

single lever concealed diverter  
@ 1050 from f.fl.,  
bathtub @ 675,  
shower at 2100ht.

floor trap

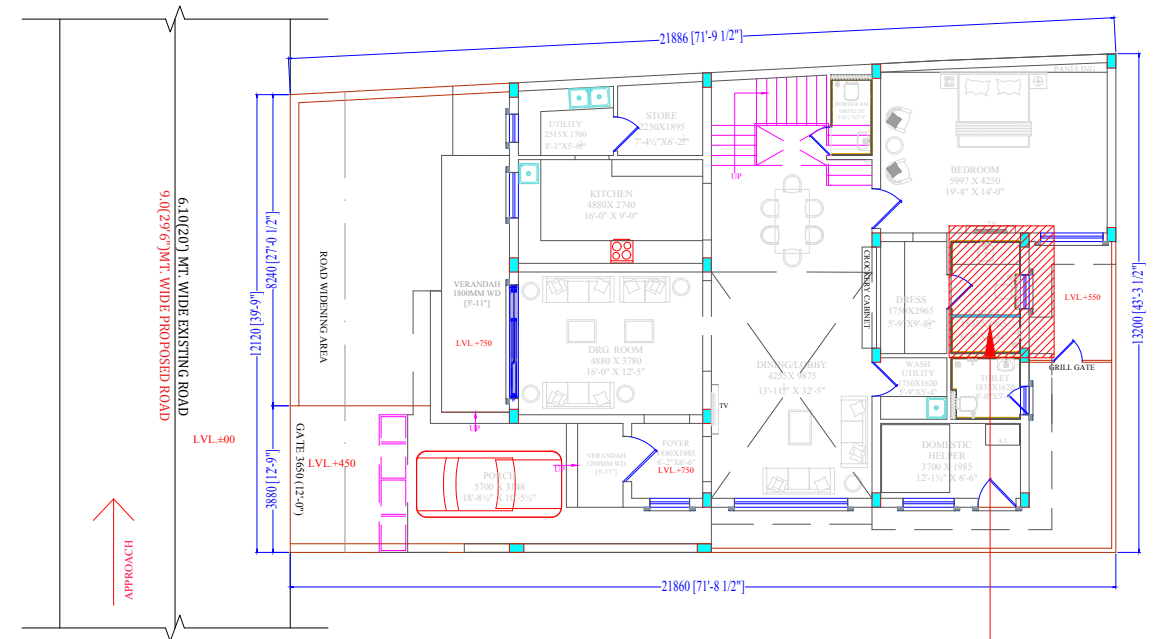


12mm thk. & 2100mm high  
sliding glass partition




KEY PLAN

TOILET

**LEGEND**


	DEEP JUNCTION BOX FOR CEILING LIGHTS
	FAN POINT
	FOR CHANDELIER

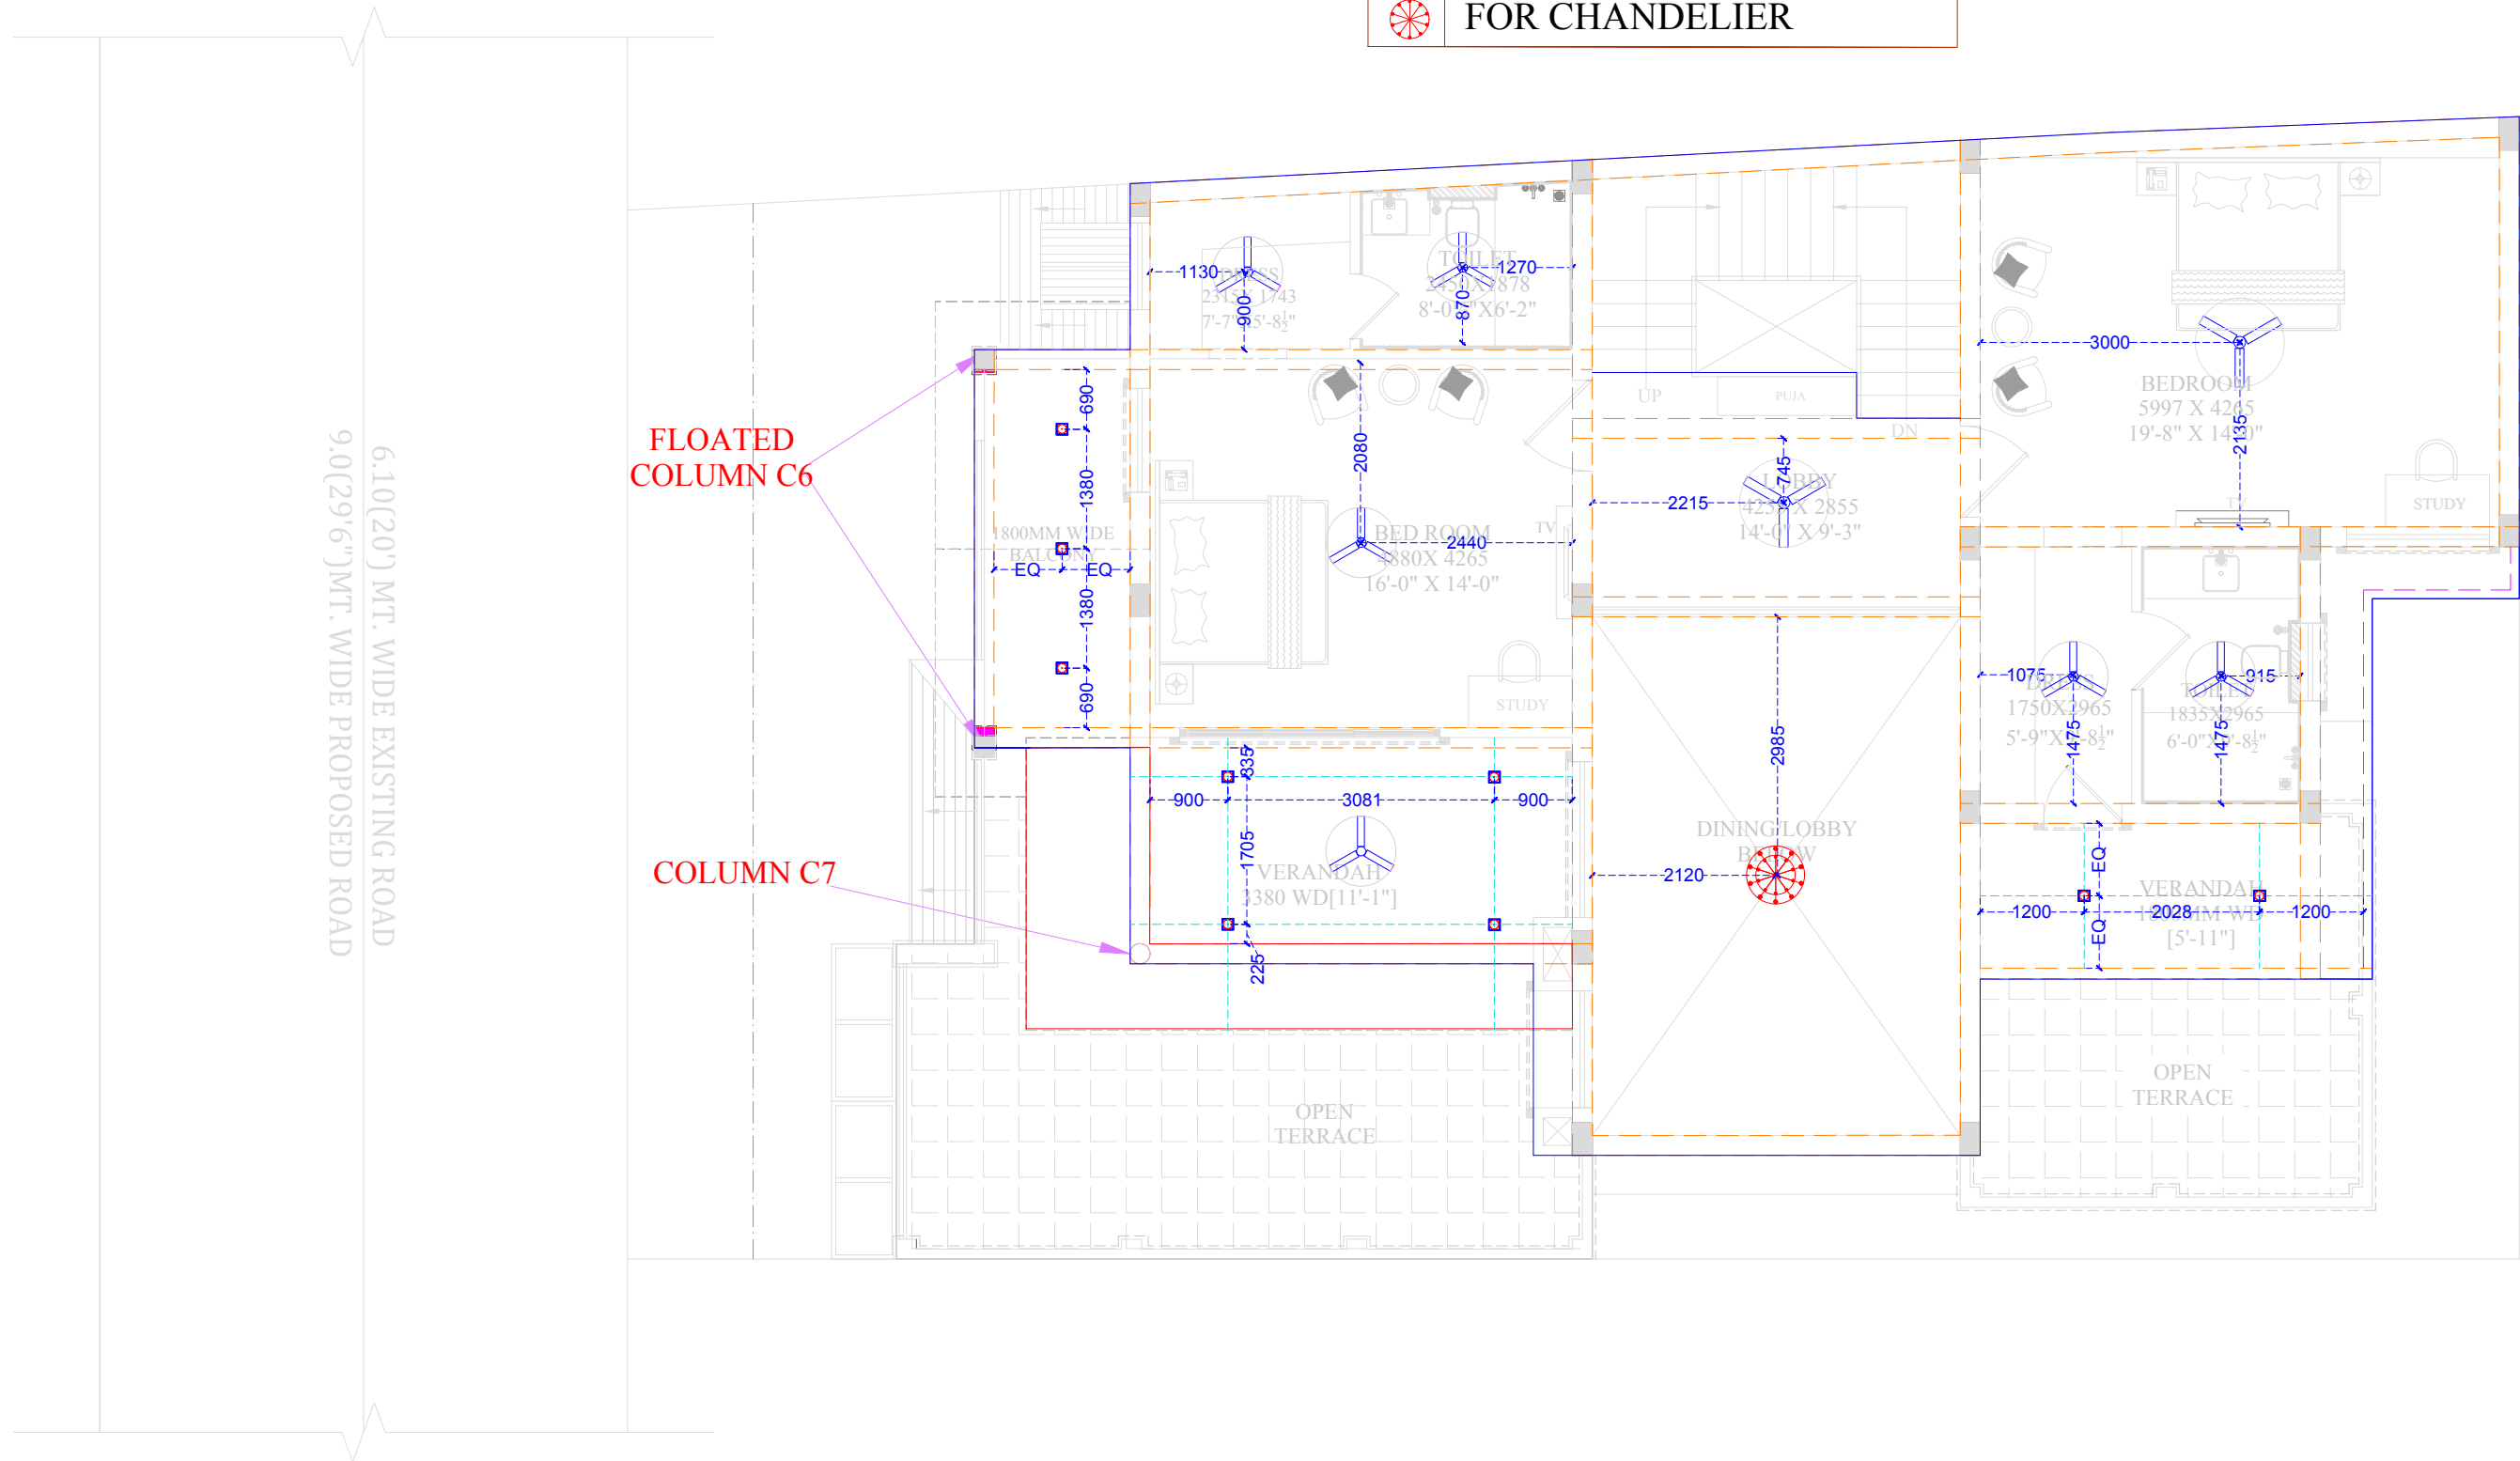



6.10(20) MT. WIDE EXISTING ROAD  
 9.0(29'6") MT. WIDE PROPOSED ROAD





FLOATED COLUMN C6


COLUMN C7

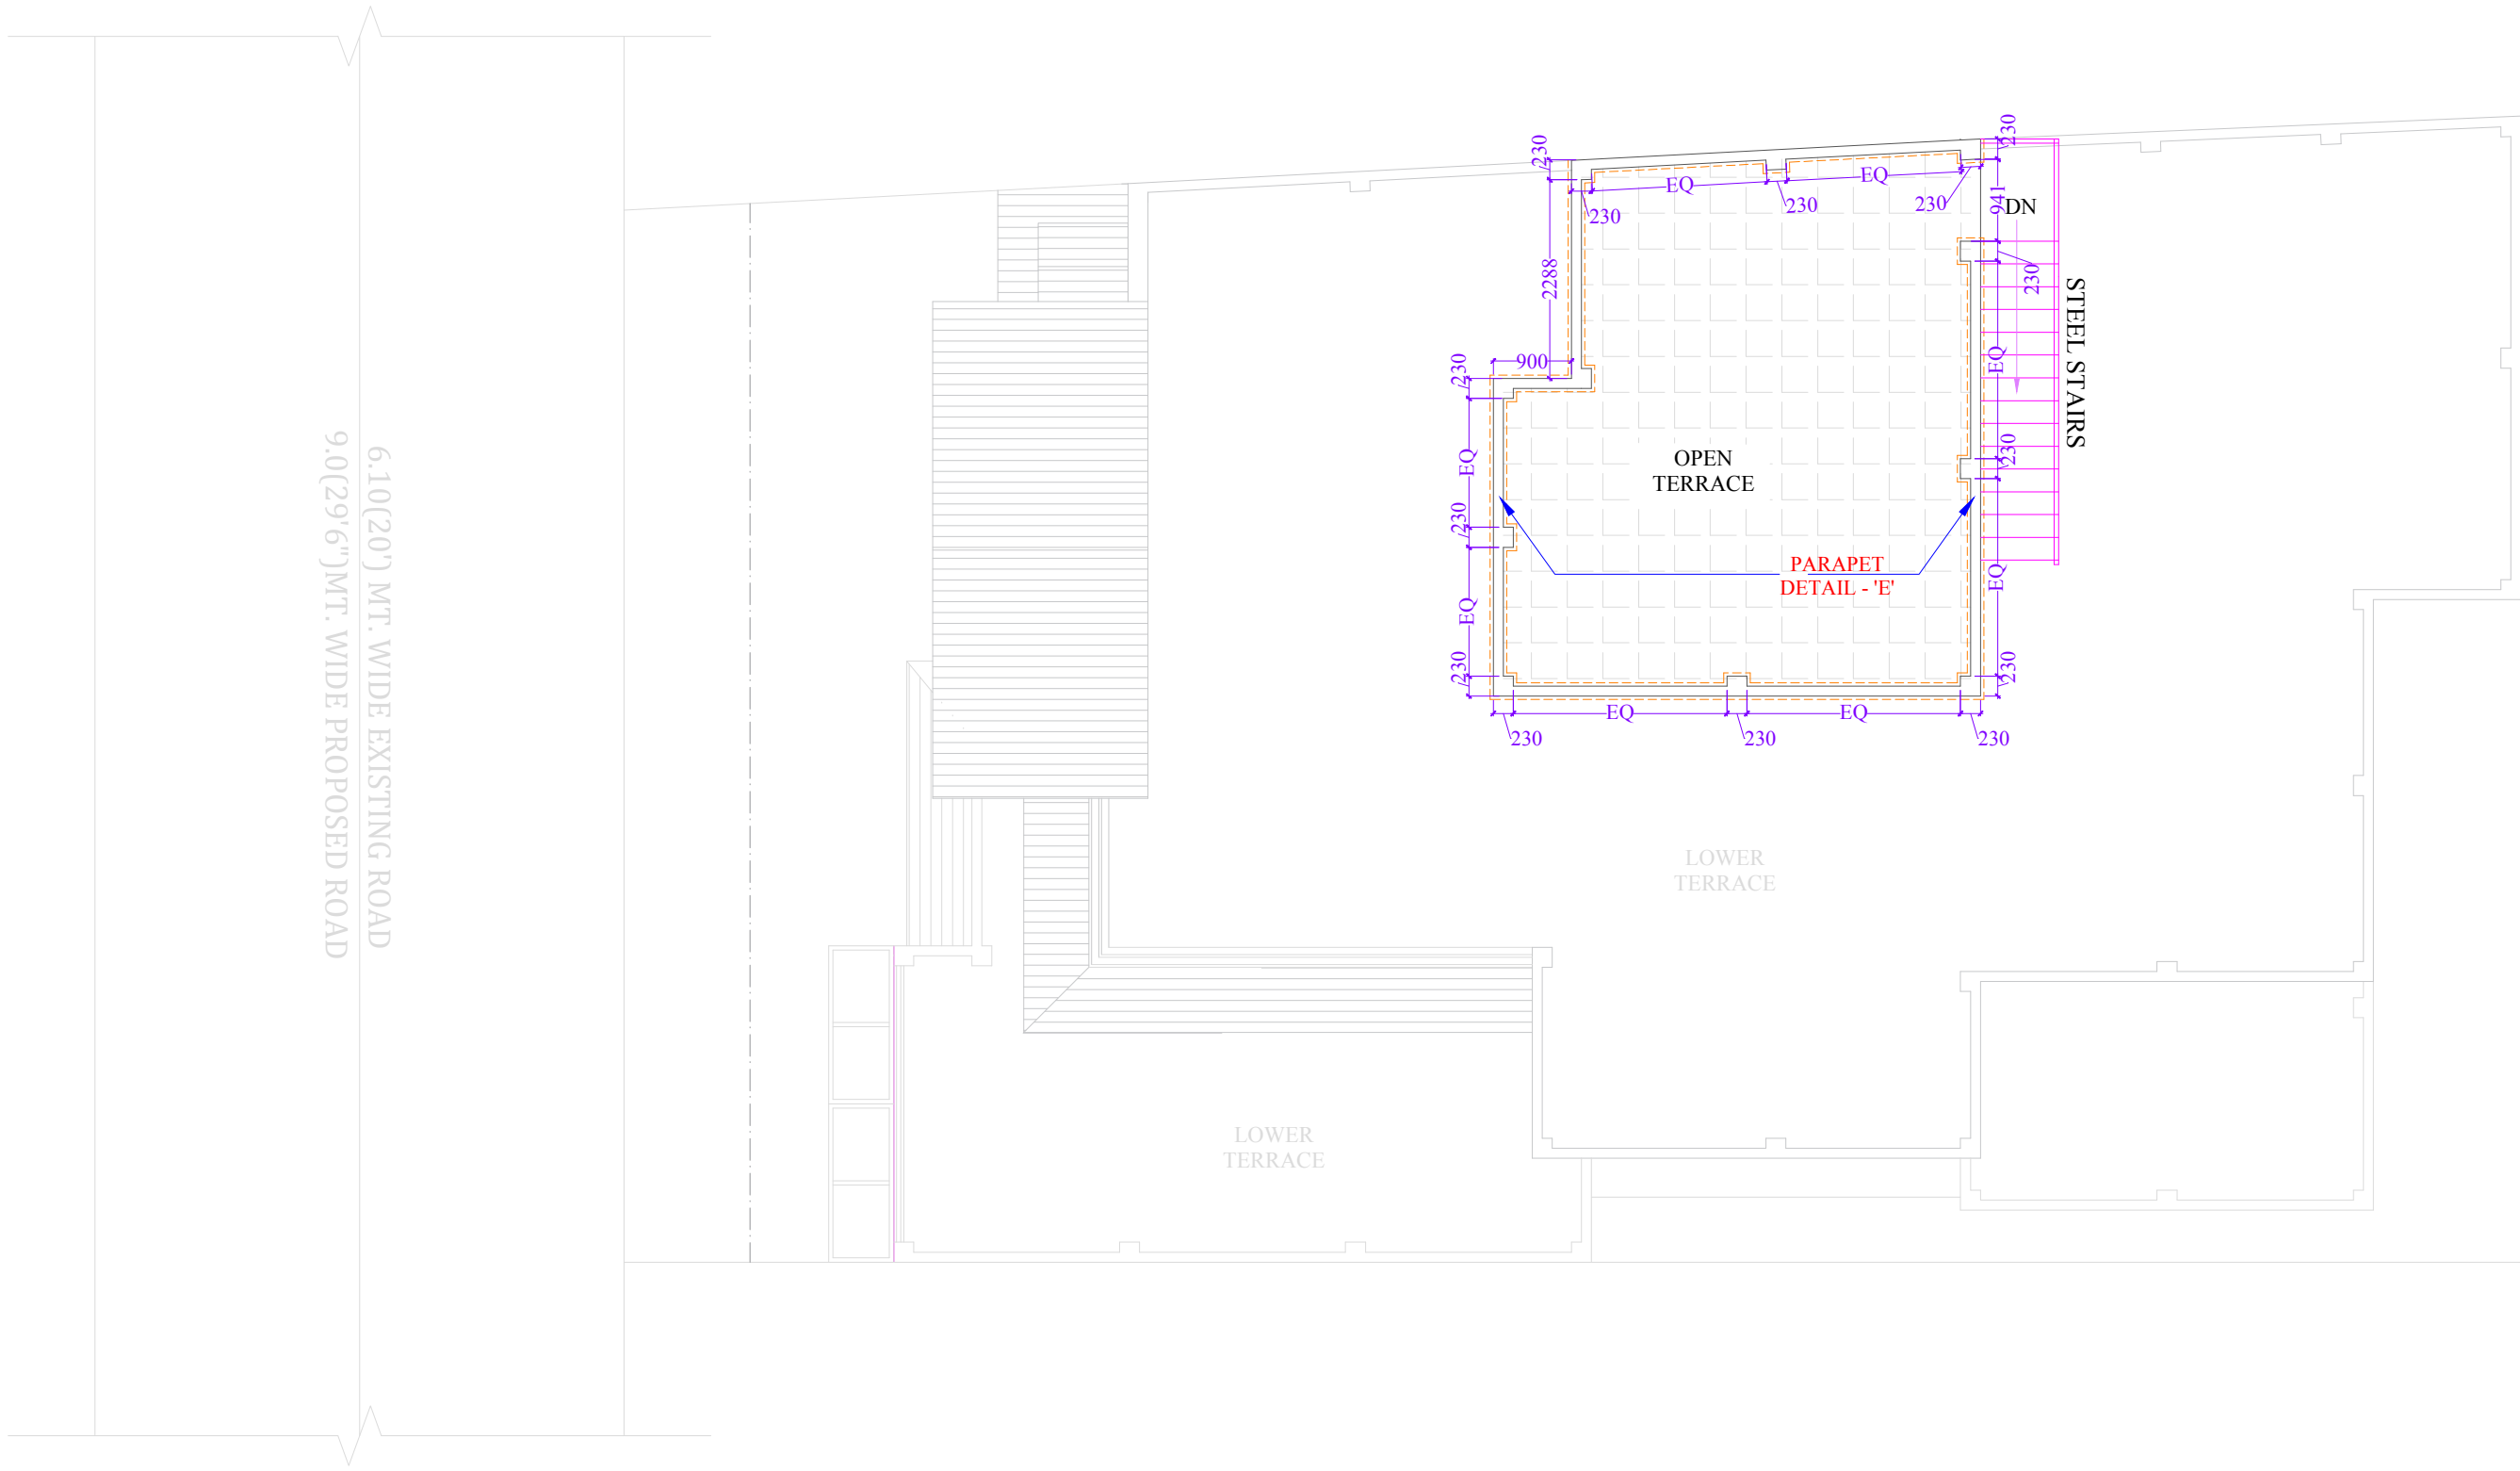




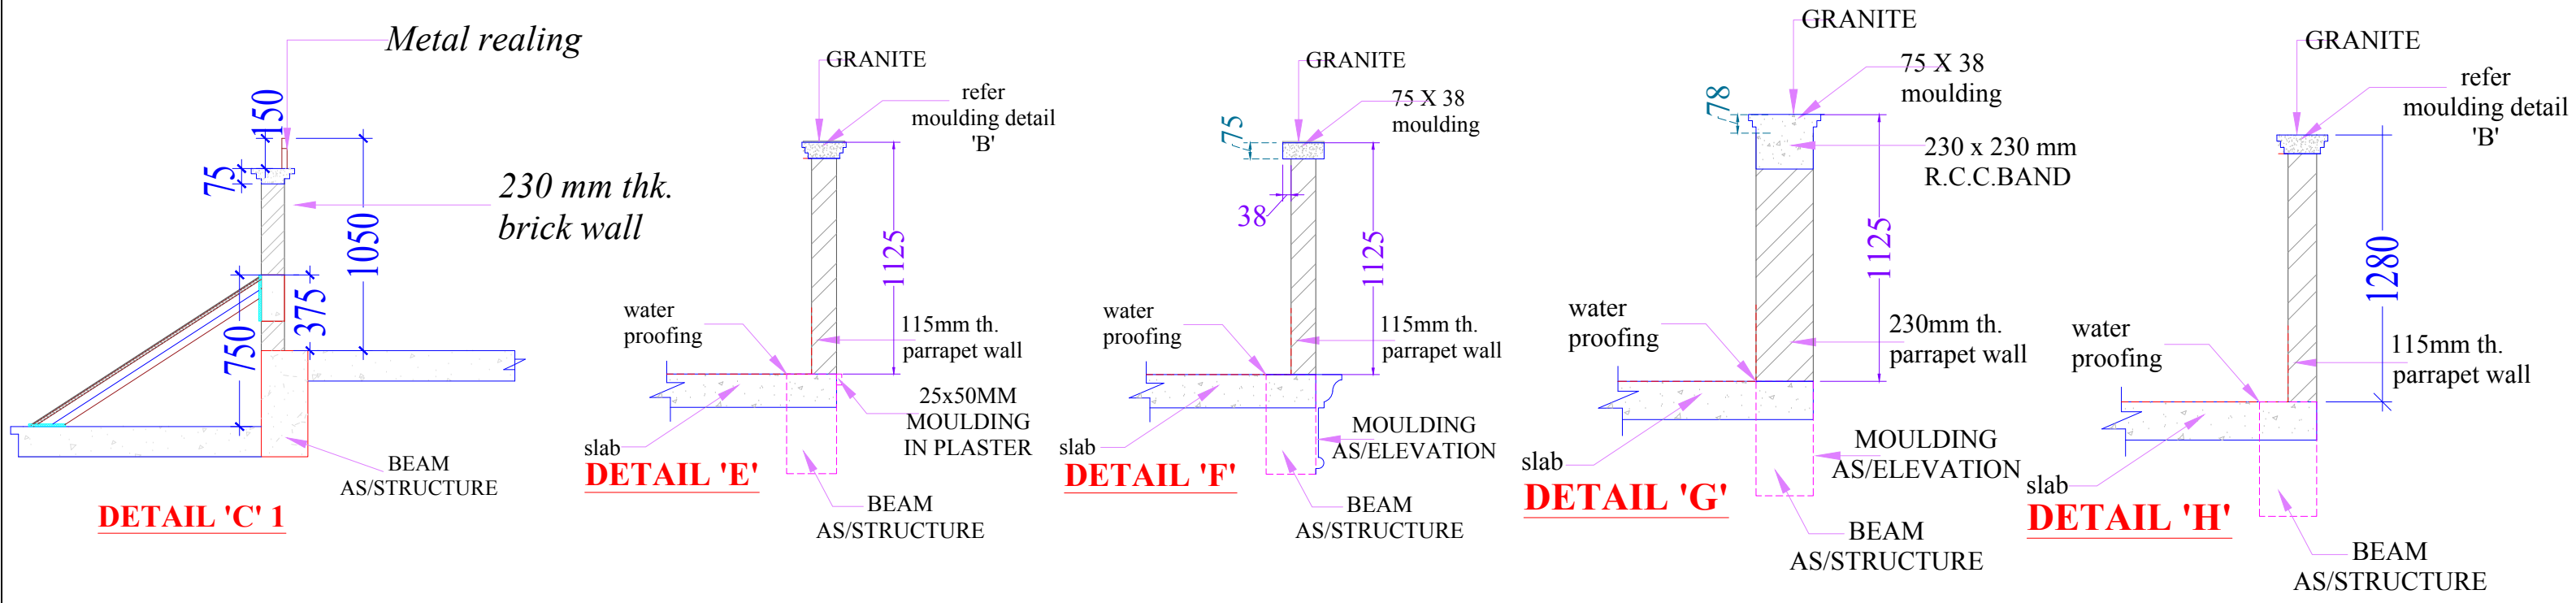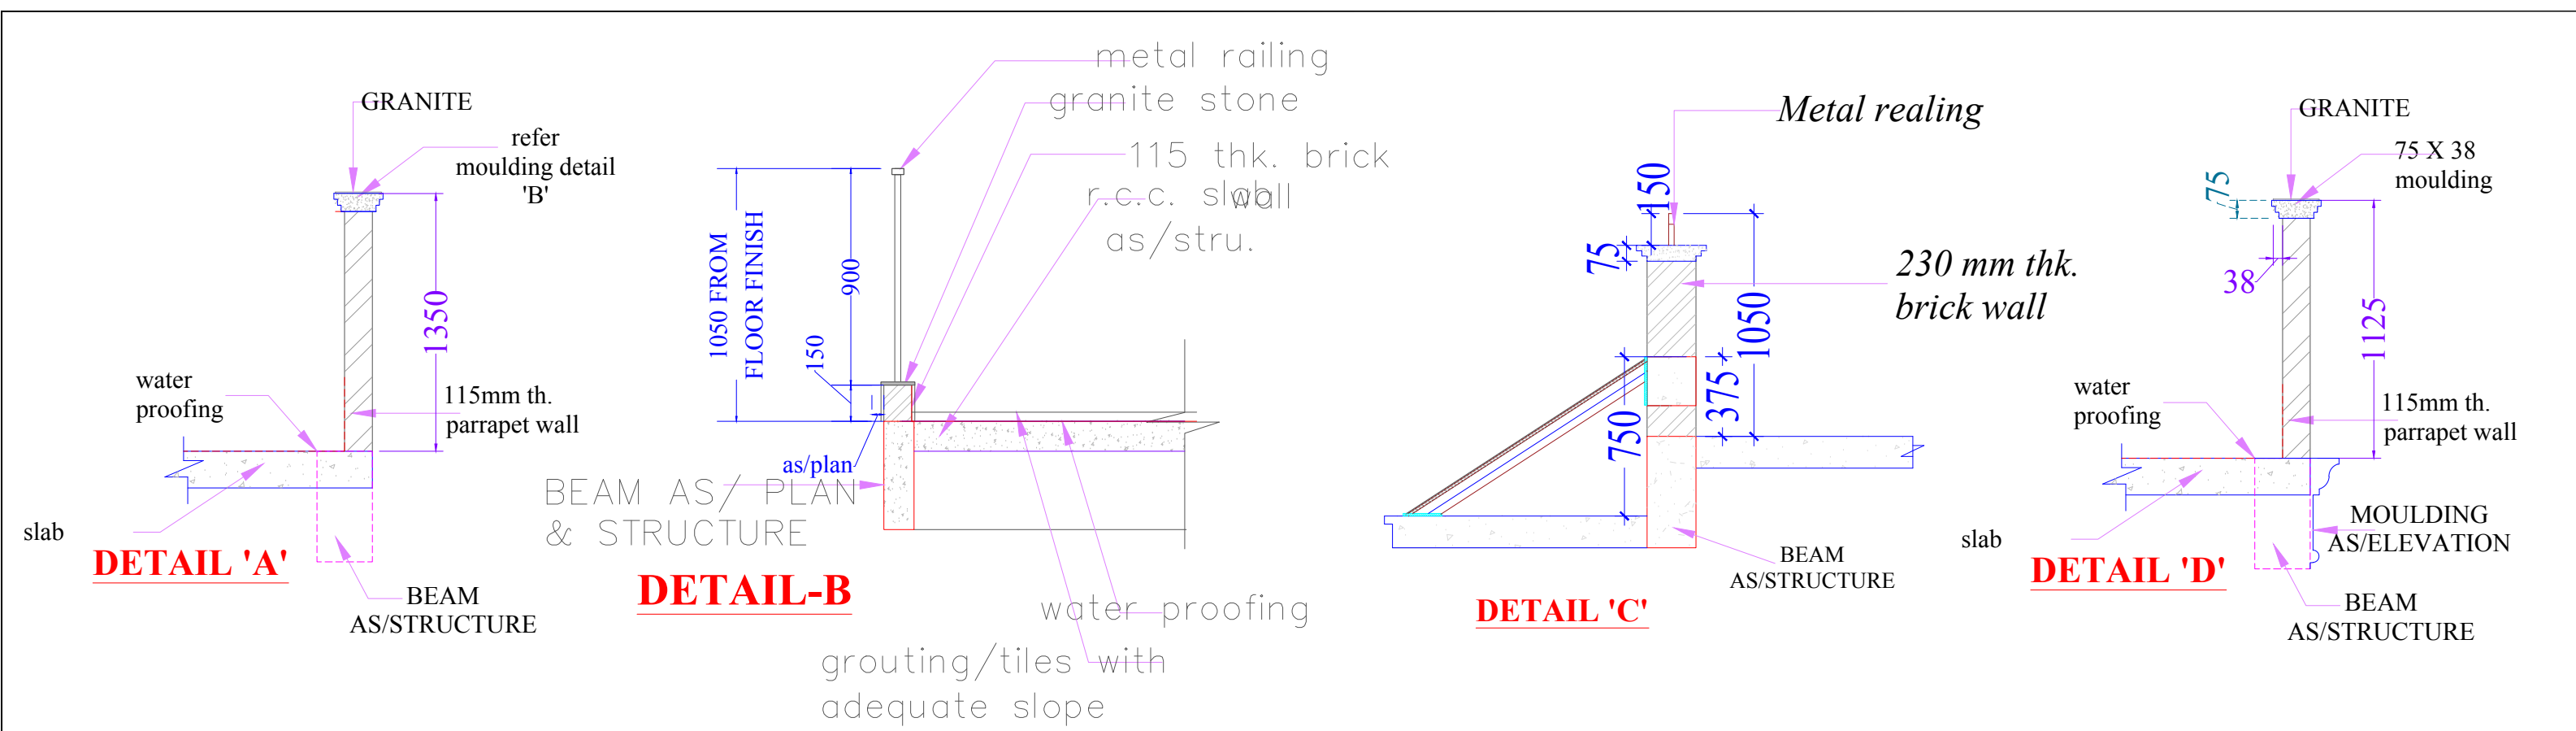

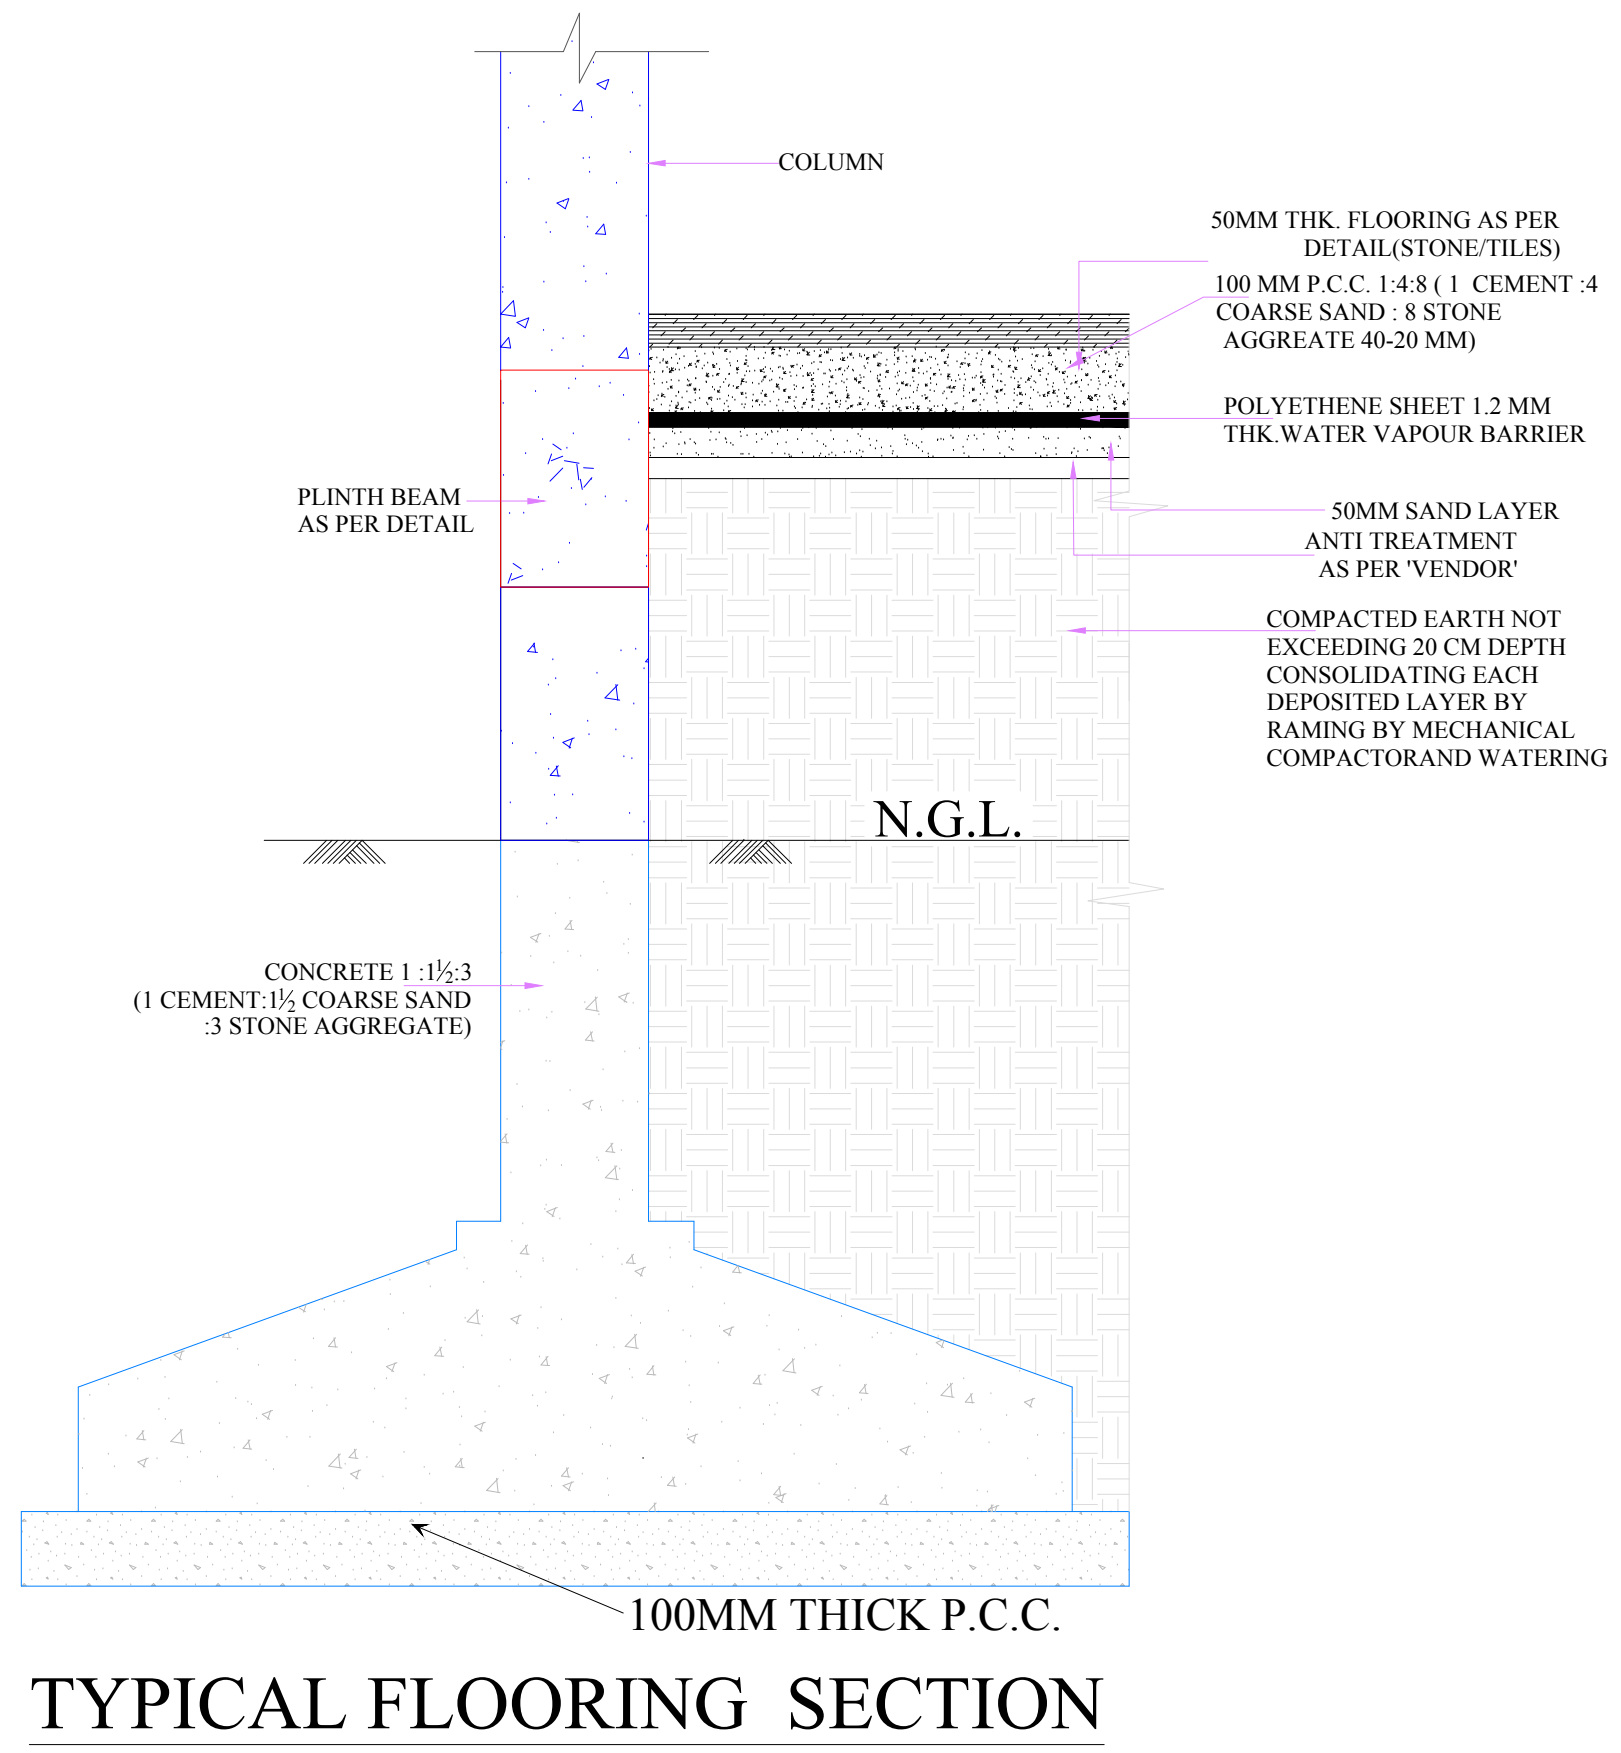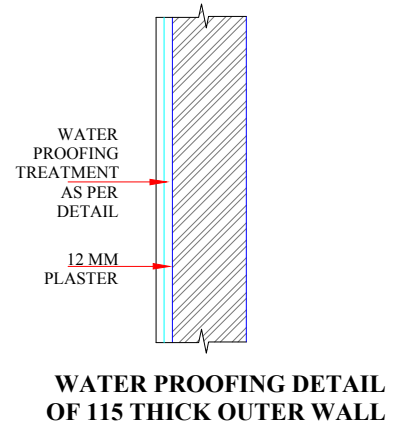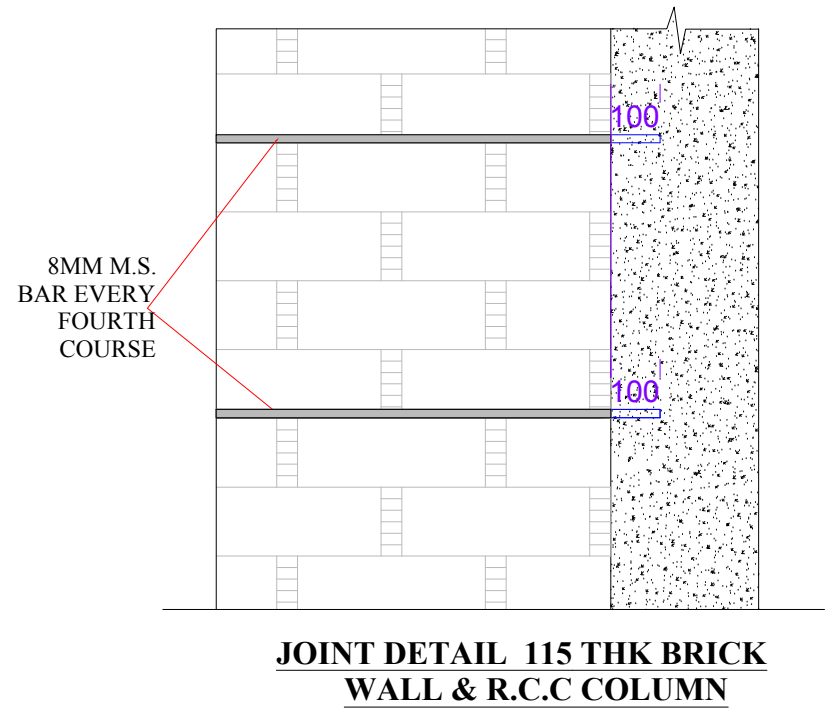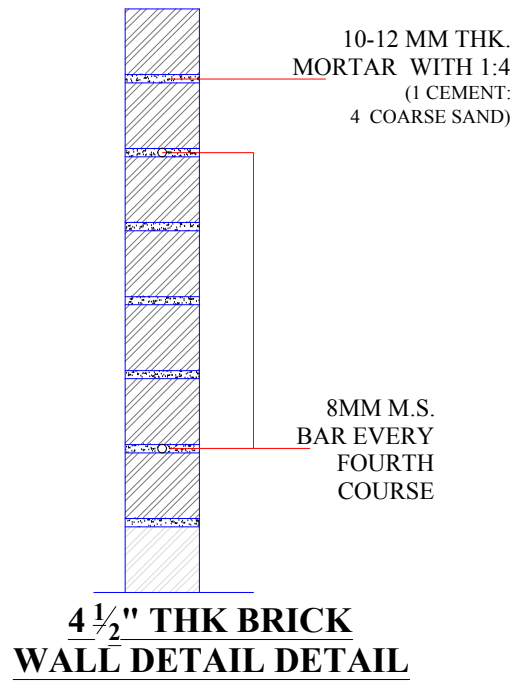


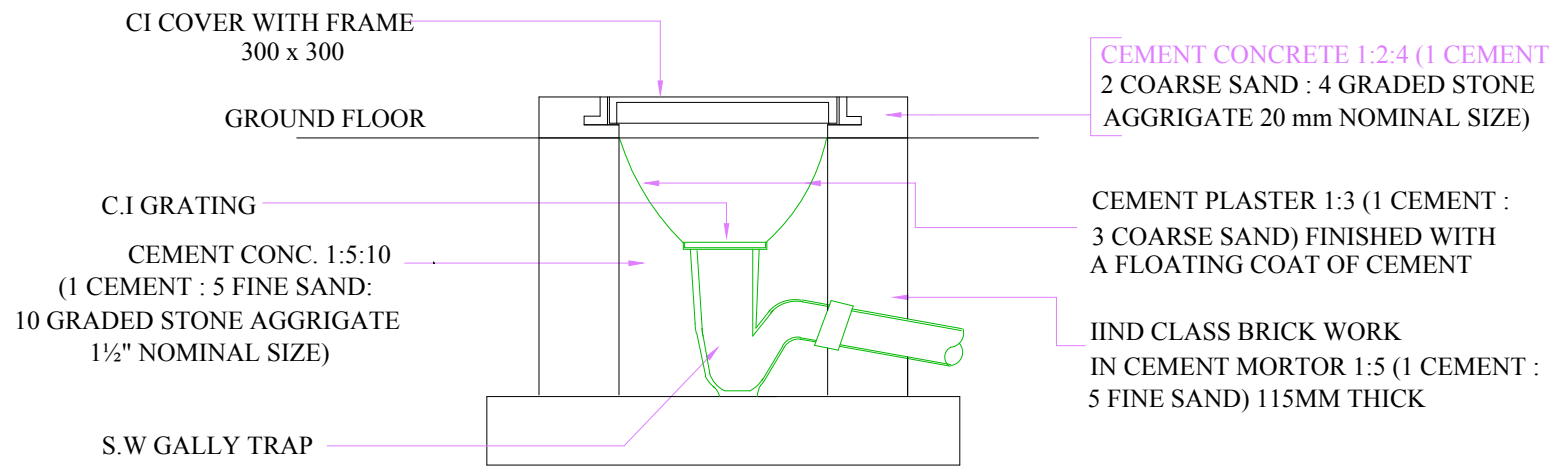


SECTION X-X

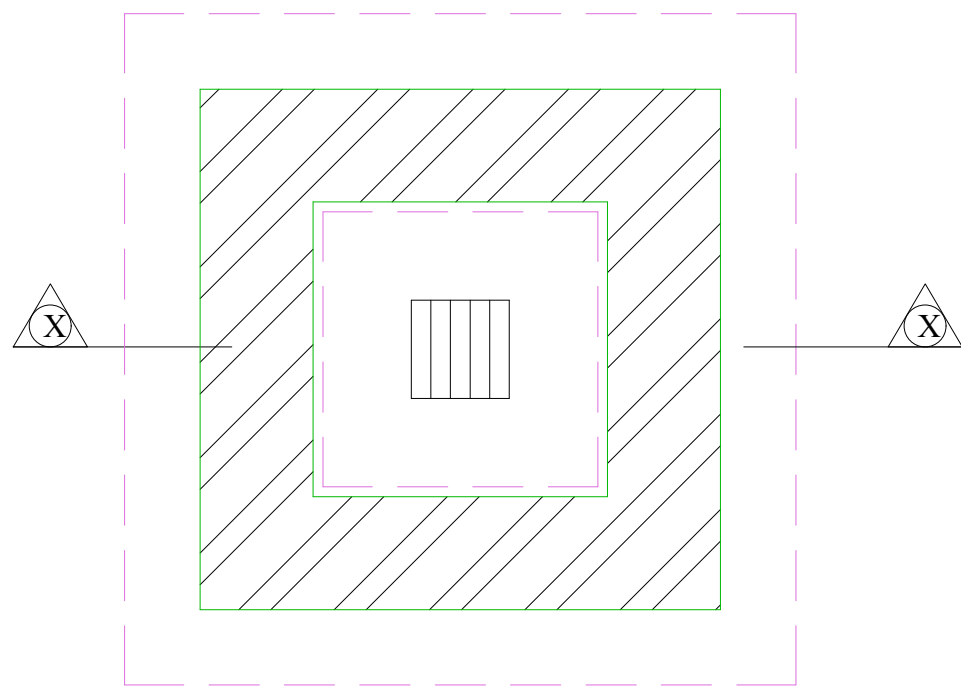

PLASTR +  
NEAT CEMENT FINISHING

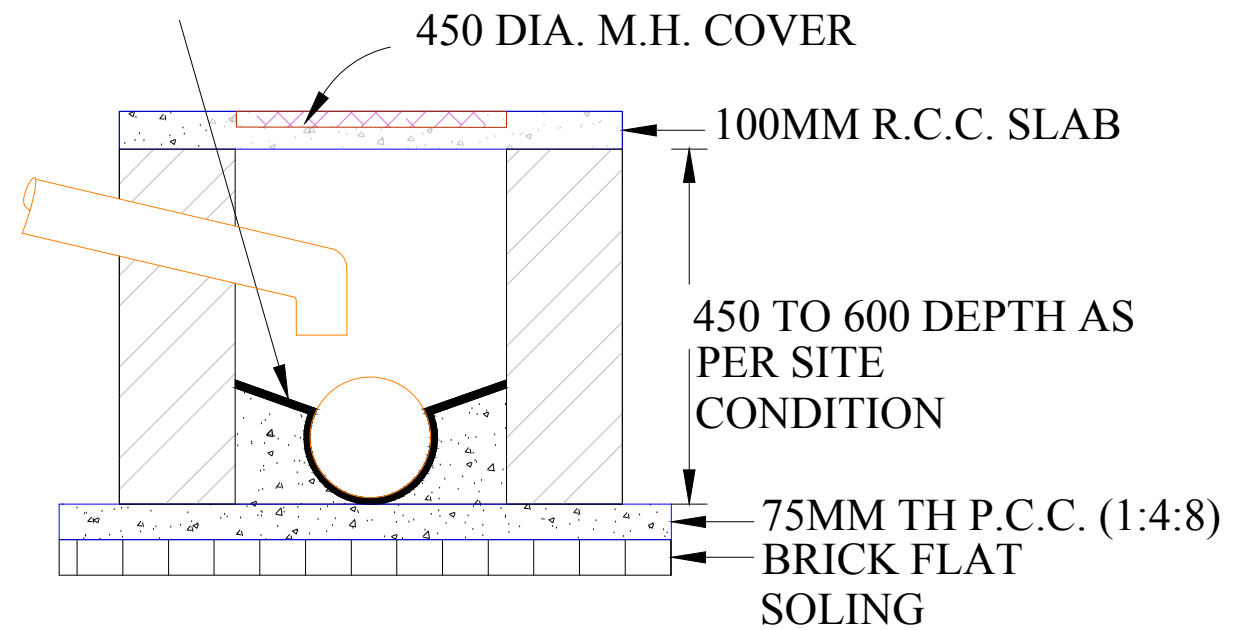

SECTION

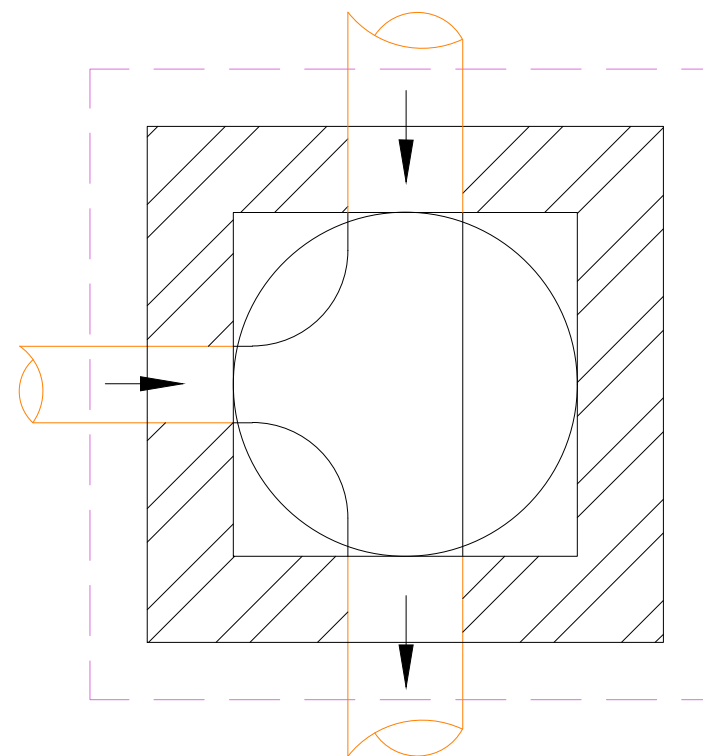

NOTE

- 1) FOR LOCATION OF GEYSERS REFER TOILET  
DETAIL DRAWING.
- 2) ALL WATER CLOSETS ARE WALL  
MOUNTED WITH 'P' TRAP


DESIGNER	NO	DATE

FLOOR BEAM SCHEDULE (M25:Fe500)


BEAM NUMBERS	SIZE		BOTTOM REINFORCEMENT			TOP REINFORCEMENT			SHEAR STIRRUPS			REMARKS
	B	D	LEFT	MID SPAN	RIGHT	LEFT	MID SPAN	RIGHT	LEFT	MID SPAN	RIGHT	
B1	230	525	3-T16	3-T16	3-T16	+2-T20 1-T16	+2-T20 1-T16	+2-T20 1-T16	T8@125 C/C	T8@125 C/C	T8@125 C/C	-
B1A	230	450	3-T16	3-T16	3-T16	+2-T20 1-T16	+2-T20 1-T16	+2-T20 1-T16	T8@125 C/C	T8@125 C/C	T8@125 C/C	-
B2	230	525	3-T20	3-T20	3-T20	+3-T20 3-T20	+3-T20 3-T20	+3-T20 3-T20	T10@125 C/C	T10@125 C/C	T10@125 C/C	-
B3	230	600	3-T20	3-T20	3-T20	+3-T20 3-T20	+3-T20 3-T20	+3-T20 3-T20	T10@125 C/C	T10@125 C/C	T10@125 C/C	-
B4	230	525	3-T16	3-T16	3-T16	+2-T20 2-T16	+2-T20 2-T16	+2-T20 2-T16	T8@100 C/C	T8@100 C/C	T8@100 C/C	-
B4A	230	600	3-T16	3-T16	3-T16	+2-T20 2-T16	+2-T20 2-T16	+2-T20 2-T16	T8@125 C/C	T8@225 C/C	T8@125 C/C	-
B5	230	525	2-T16	2-T16	2-T16	2-T12	2-T12	2-T12	T8@225 C/C	T8@225 C/C	T8@225 C/C	-
B5A	230	450	2-T16	2-T16	2-T16	2-T12	2-T12	2-T12	T8@225 C/C	T8@225 C/C	T8@225 C/C	-
B6	230	525	+2-T20 1-T16	+2-T20 1-T16	+2-T20 1-T16	+2-T20 1-T16	+2-T20 1-T16	+2-T20 1-T16	T8@125 C/C	T8@125 C/C	T8@125 C/C	-
B7	230	600	2-T20	+2-T20 2-T16	2-T20	+2-T20 2-T20	2-T20	+2-T20 2-T16	T8@225 C/C	T8@225 C/C	T8@225 C/C	-
B8	230	600	2-T20	2-T20	2-T20	+2-T20 1-T16	2-T20	+2-T20 2-T20	T8@125 C/C	T8@225 C/C	T8@125 C/C	-
B9	230	450	2-T16	+2-T16 1-T16	2-T16	+2-T16 1-T16	2-T16	+2-T16 1-T16	T10@100 C/C	T10@200 C/C	T10@100 C/C	-
B10	230	450	2-T16	+2-T16 1-T16	2-T16	+2-T16 2-T16	2-T16	+2-T16 2-T16	T8@100 C/C	T8@200 C/C	T8@100 C/C	TOP= + 2-T16 2-T20 WITH B6
B10A	230	525	2-T16	+2-T16 1-T16	2-T16	+2-T16 2-T16	2-T16	+2-T16 2-T16	T8@100 C/C	T8@200 C/C	T8@100 C/C	TOP= + 2-T16 2-T20 WITH B6
B11	230	450	3-T16	3-T16	3-T16	+3-T20 3-T20	2-T20	2-T20	T8@100 C/C	T8@200 C/C	T8@100 C/C	-
B12	230	450	3-T16	+3-T16 2-T12	3-T16	3-T12	3-T12	3-T12	T8@150 C/C	T8@200 C/C	T8@150 C/C	-
B13	230	450	3-T16	+3-T16 2-T12	3-T16	+2-T16 3-T16	2-T16	+2-T16 3-T16	T8@100 C/C	T8@200 C/C	T8@100 C/C	-
B14	230	150	2-T16	2-T16	2-T16	3-T16	3-T16	3-T16	T8@100 C/C	T8@100 C/C	T8@100 C/C	-
B15	230	450	2-T16	2-T16	2-T16	+2-T16 2-T16	+2-T16 2-T16	+2-T16 2-T16	T8@100 C/C	T8@100 C/C	T8@100 C/C	-
B15A	230	525	2-T16	2-T16	2-T16	+2-T16	+2-T16	+2-T16	T8@100 C/C	T8@100 C/C	T8@100 C/C	-
B16	125	450	2-T16	2-T16	2-T16	2-T12	2-T12	2-T12	T8@200 C/C	T8@200 C/C	T8@200 C/C	-

**SLAB SCHEDULE (M25:Fe500)**


SLAB NUMBERS	THK	TYPE	BOTTOM REINFORCEMENT		DISTRIBUTION	REMARKS
			SHORT SPAN (BENT UP)	LONG SPAN (BENT UP)		
S1	125	1-Way	T8 @ 200	T8 @ 250	T8 @ 250	---
S2	125	1-Way	T8 @ 125	T8 @ 250	T8 @ 250	NO BENTUP PROVIDE SAME BOTTOM STEEL AT TOP
S3	125	2-Way	T8 @ 200	T8 @ 200	T8 @ 250	---
S4	125	2-Way	T8 @ 125	T8 @ 200	T8 @ 250	---
S5	125	2-Way	T10 @ 125	T10 @ 150	T8 @ 250	---
S6	125	2-Way	T10 @ 125	T8 @ 200	T8 @ 250	---
S7	125	2-Way	T10 @ 125	T8 @ 125	T8 @ 250	---
S8	125	2-Way	T8 @ 150	T10 @ 200	T8 @ 250	---
S9	140	2-Way	T10 @ 115	T10 @ 150	T8 @ 250	---
S10	150	2-Way	T10 @ 115	T10 @ 125	T8 @ 250	---
S11	110	2-Way	T8 @ 200	T8 @ 200	T8 @ 250	---

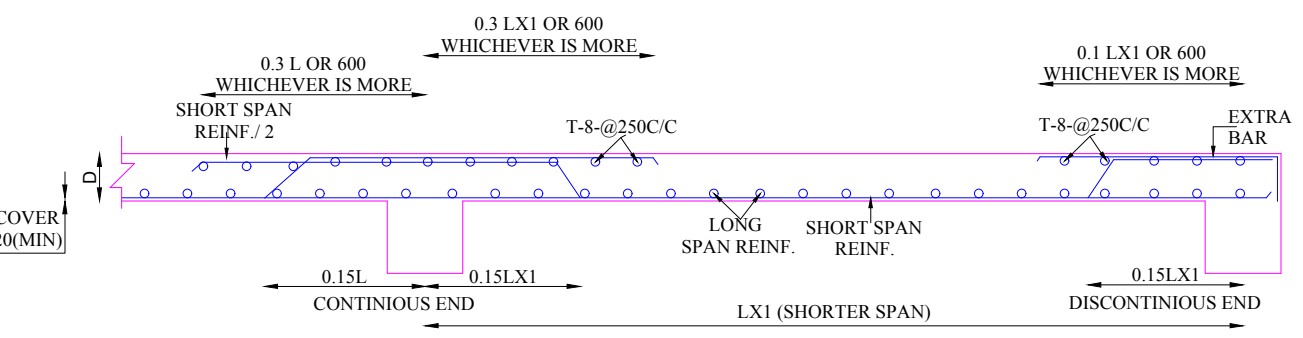

**TYP. SECT AT X-X (DETAILS OF REINF. IN SLAB)**

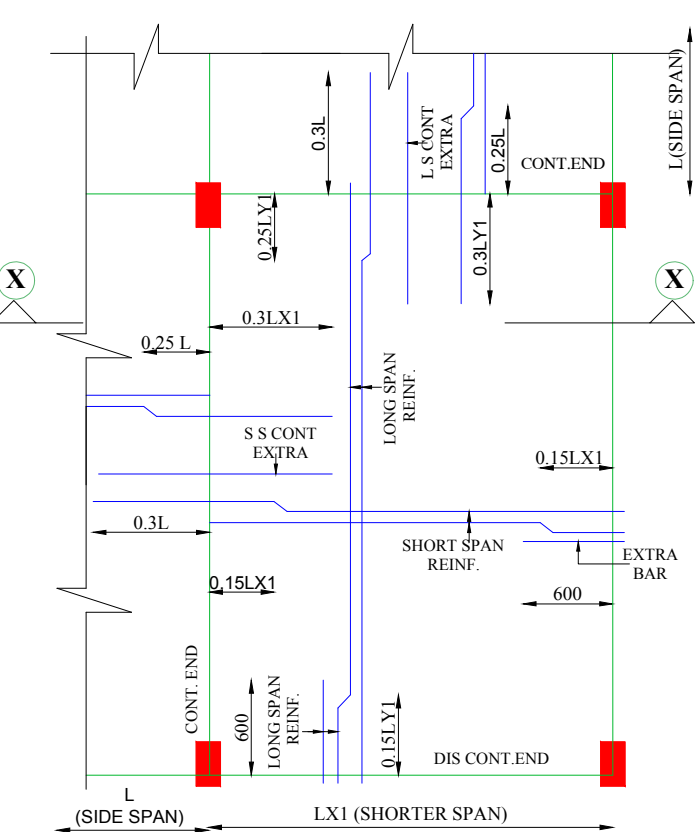


**TYP. PLAN OF 2 WAY SLAB REINF.**

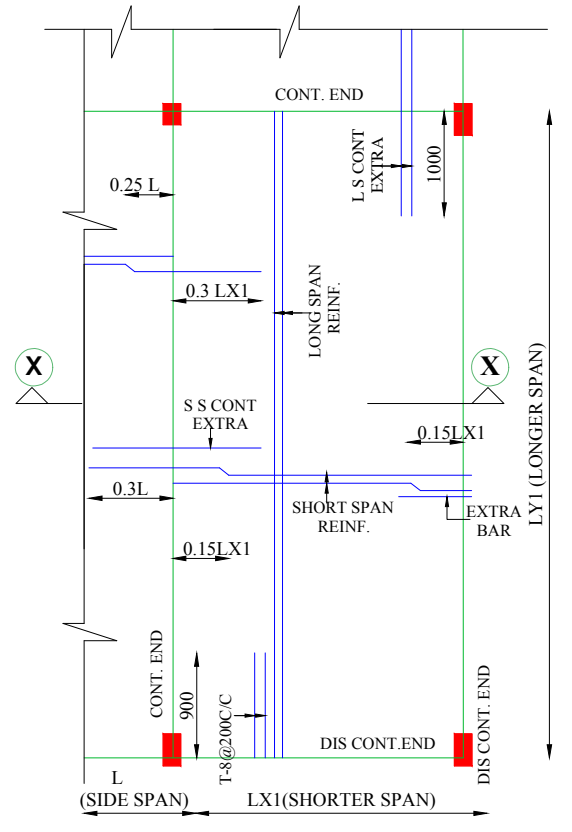


**TYP. PLAN OF 1 WAY SLAB REINF.**


(NO BENTUP SHALL BE DONE FOR SPAN LESS THAN 2250 MM OR IF BOTTOM BAR SPACING IS MORE THAN 200 C/C)  
( PROVIDE EXTRA BARS BETWEEN TOP BARS IF SPACING BETWEEN BENTUP BAR AT TOP IS MORE THAN 8@200 C/C )

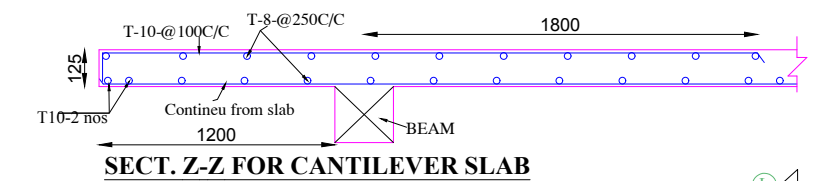


**SECT. Z-Z FOR CANTILEVER SLAB**

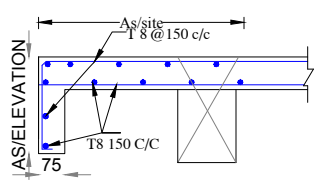


**Details of Latak**

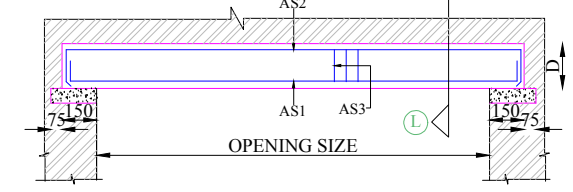

**LOGITUDINAL SECTION OF LINTELS**

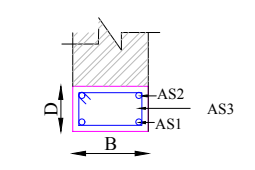


**SECT. AT L-L WITH SINGLE LAYER STEEL**

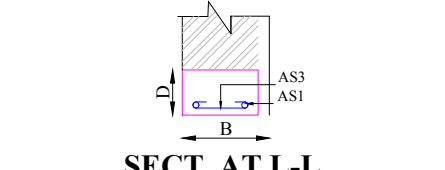


**SECT. AT L-L WITH SINGLE LAYER STEEL**

**SCHEDULE OF R.C.C. LINTELS (M20,Fe500)**


SL. No.	OPENING SIZE	SIZE		MAIN REINFORCEMENT (DIA OF BAR - NOS)		
		B	D	BOTTOM BARS (AS1)	TOP BARS (AS2)	Stirrups (AS3)
1.	UP TO 900	230/115	115	T-10-2	----	T-8@120C/C OPEN
2.	ABOVE 900 TO 1200	230/115	125	T-12-2	----	T-8@120C/C OPEN
3.	ABOVE 1200 TO 1500	230/115	150	T-12-2	T-10-2	T-8@120C/C CLOSE TIE
4.	ABOVE 1500 TO 1800	230/115	180	T-12-2	T-10-2	T-8@120C/C CLOSE TIE
5.	ABOVE 1800 TO 2300	230/115	200	T-16-2	T-12-2	T-8@120C/C CLOSE TIE

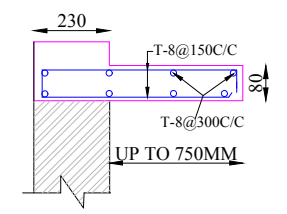


**DETAILS OF LINTEL PROJECTION**

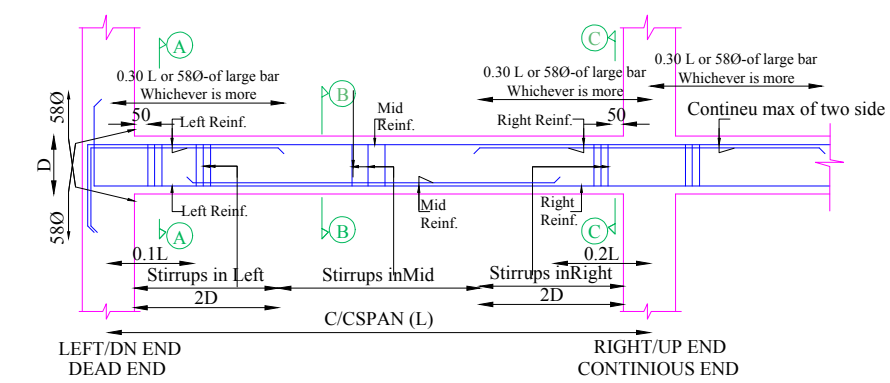


**TYPICAL DETAILS OF BEAM - SIZE (BXD)**

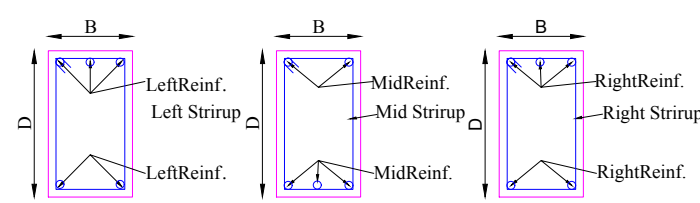


**TYP. SEC-A-A TYP. SEC-B-B TYP. SEC-C-C**

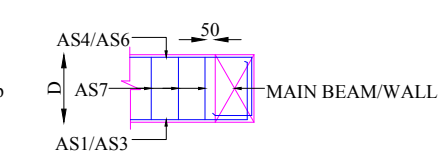


**TYP. DET. OF BEAM AT SIMPLY SUPPORTED/FREE END**

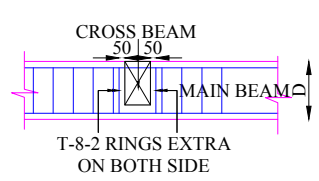


**DETAILS AT BEAM JUNCTION**

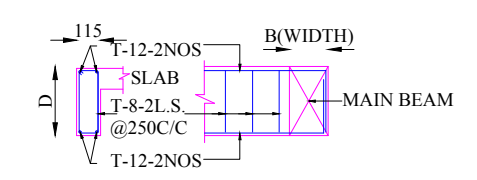


**RCC BAND(R1) AROUND THE DUCT & WARDROBS E.T.C**

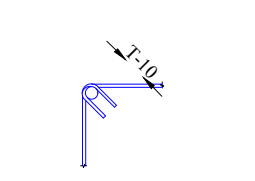


**STANDARD DETAILS OF HOOKS IN TIES**

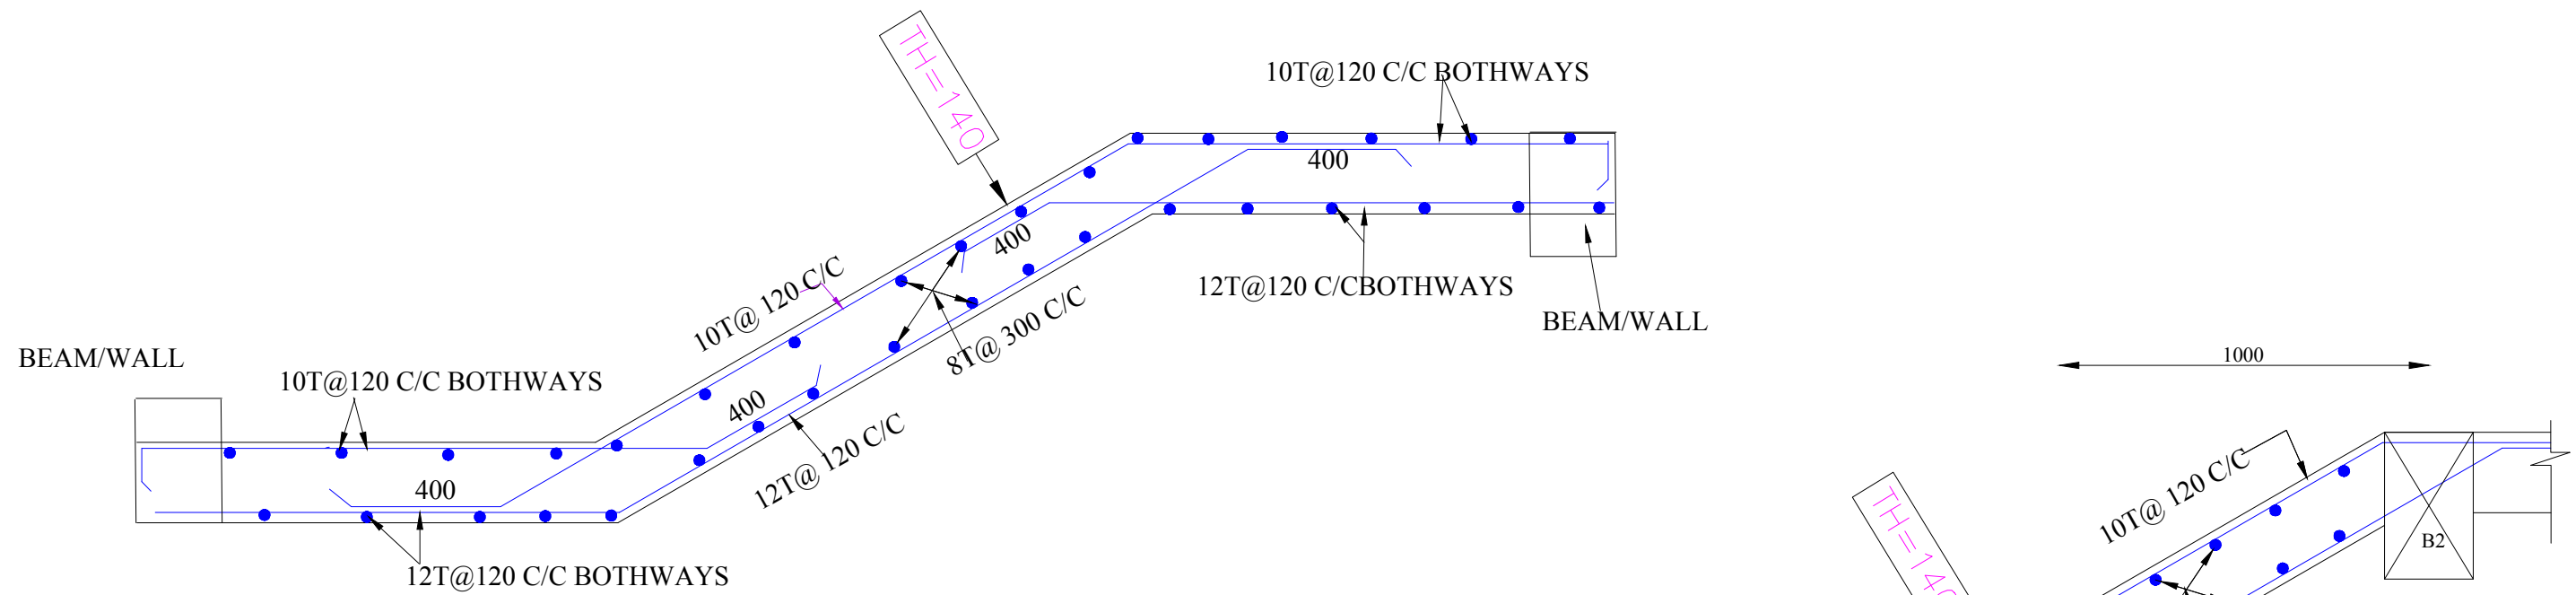


TYP .DETAIL OF MID FLIGHT OF STAIRS TH =140 MM

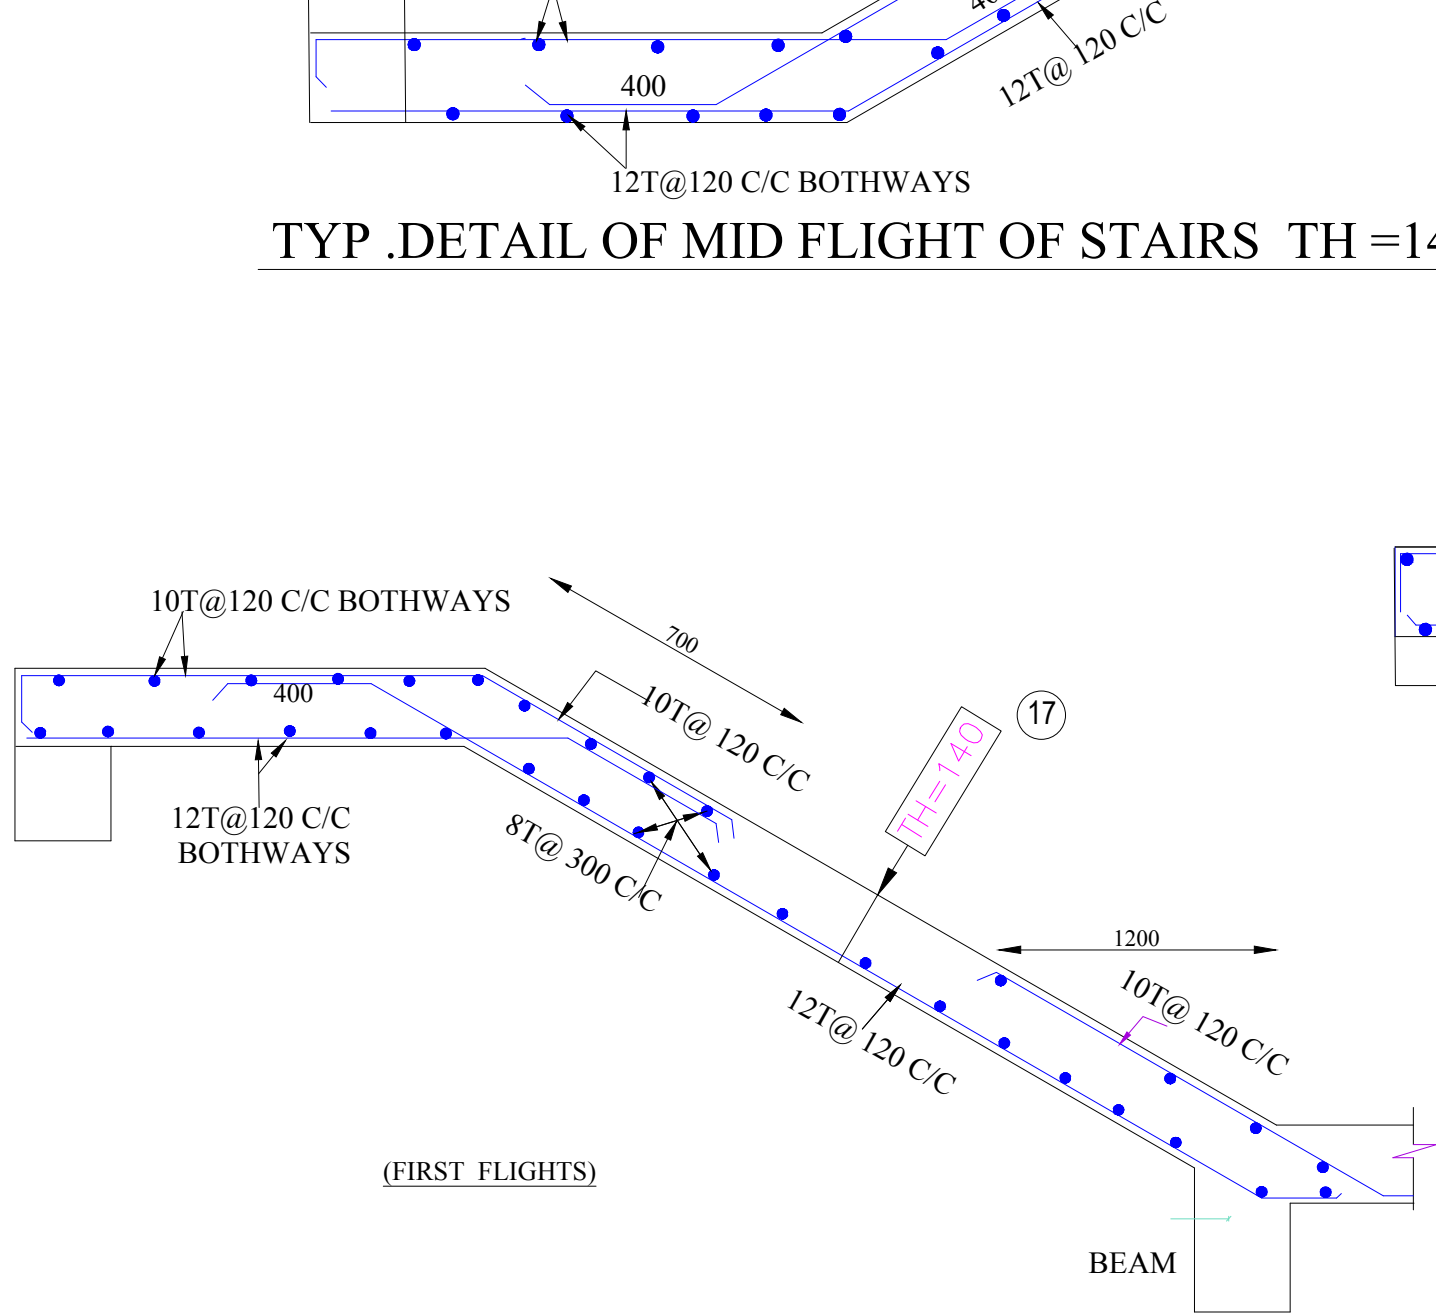


TYP .DETAIL OF 1ST FLIGHT OF STAIRS TH =140 MM

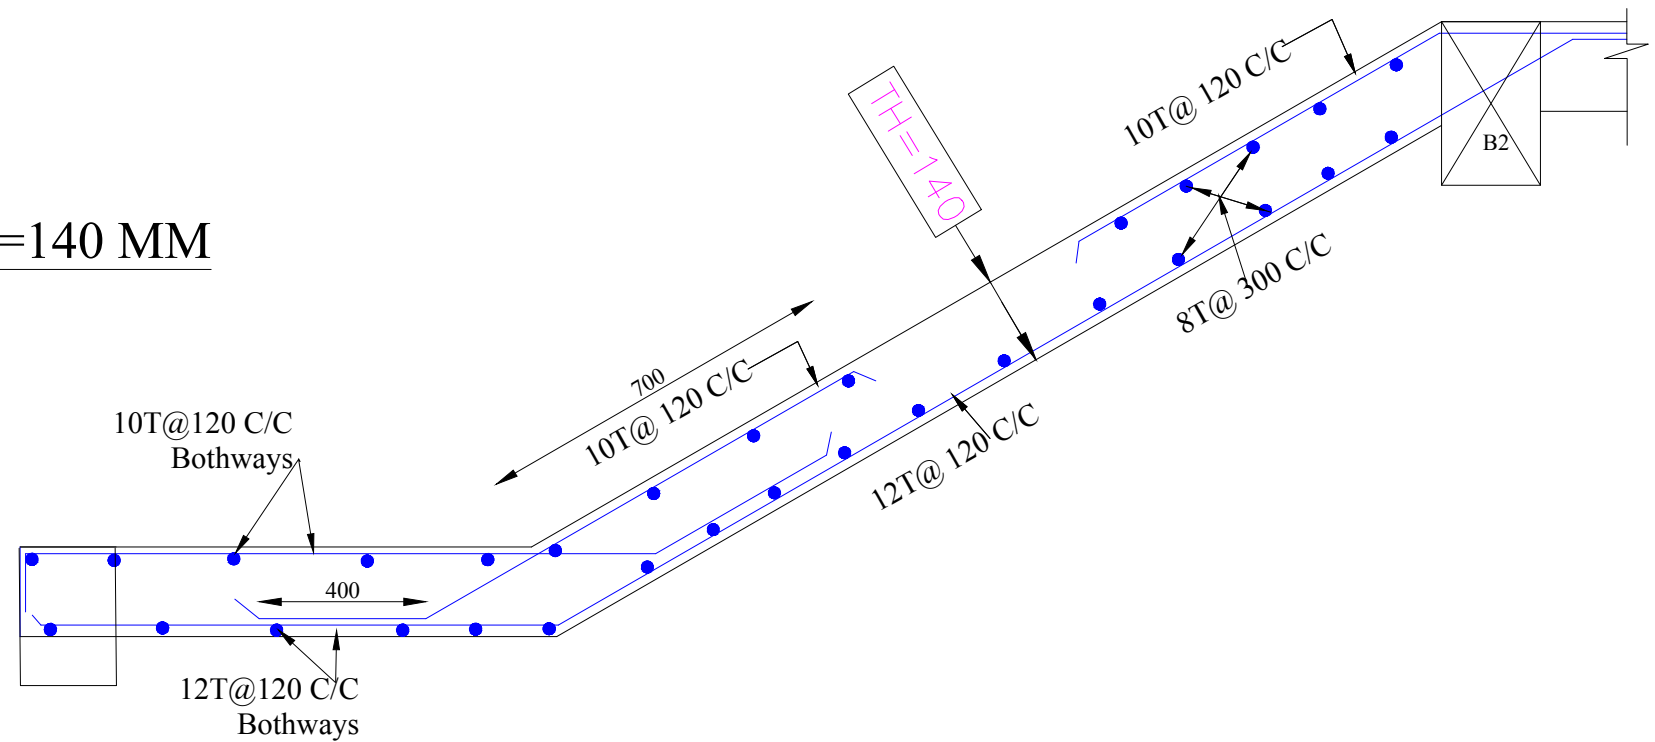


TYP .DETAIL OF 3RD FLIGHT OF STAIRS TH =140 MM

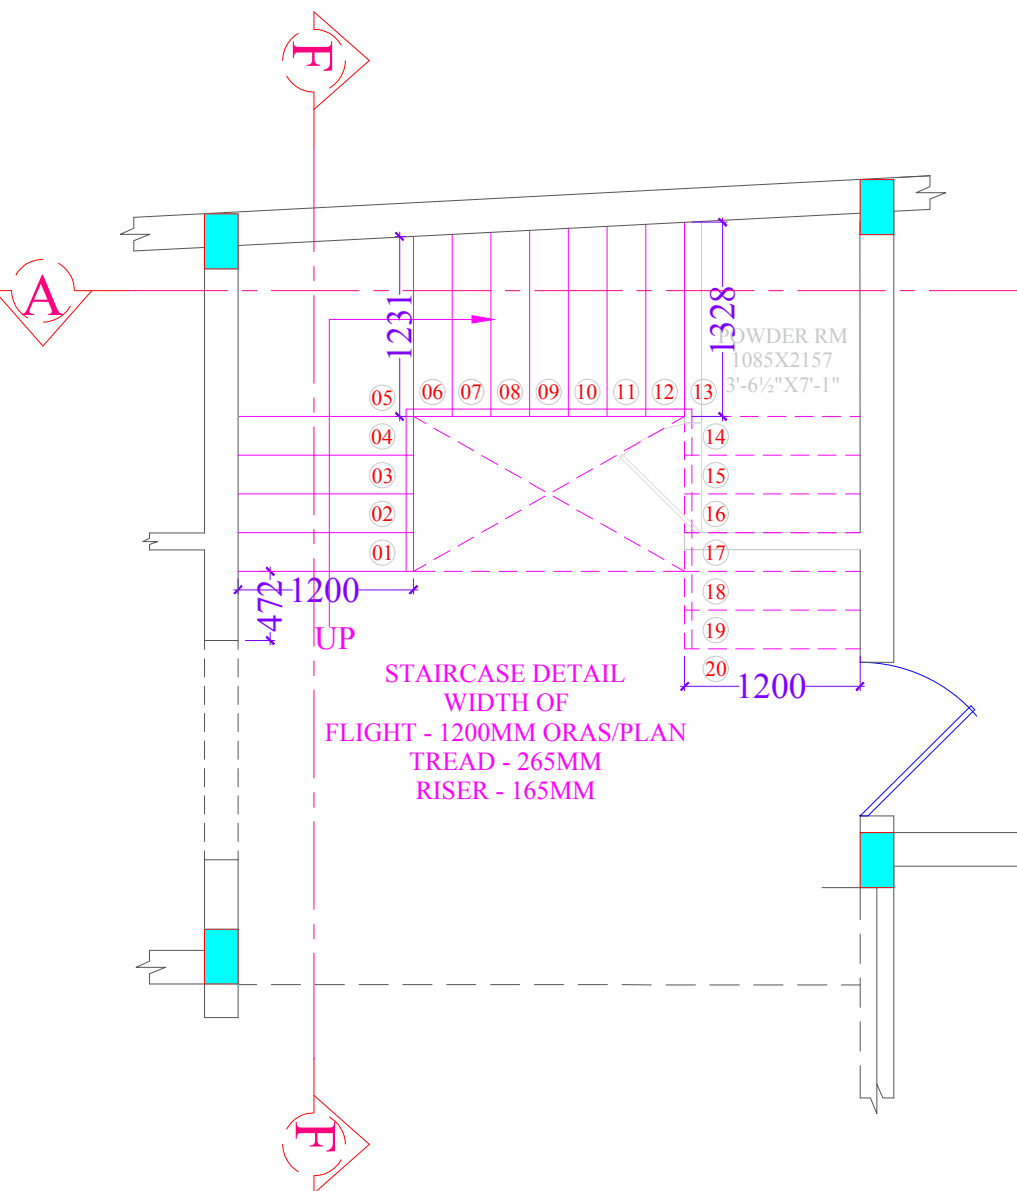


**GROUND FLOOR PLAN**

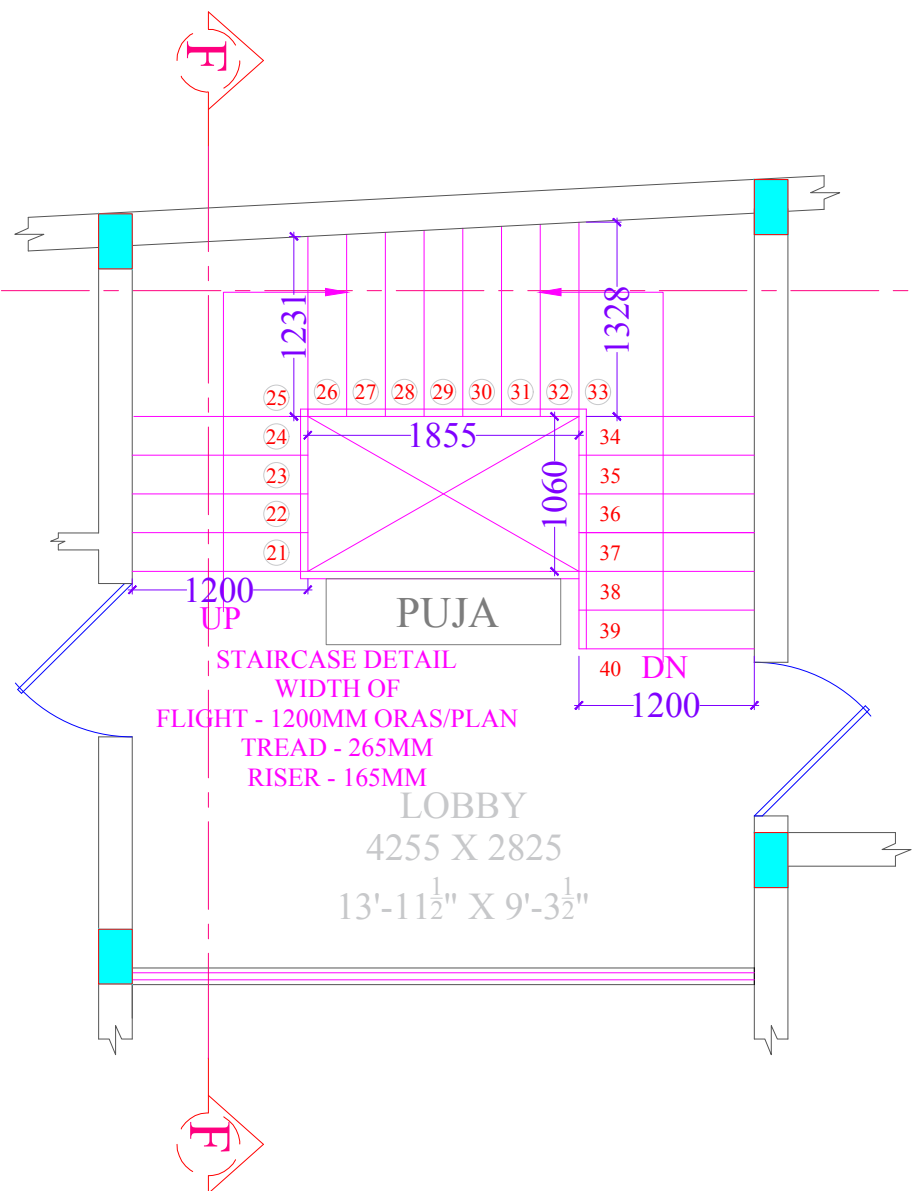

**FIRST FLOOR PLAN**

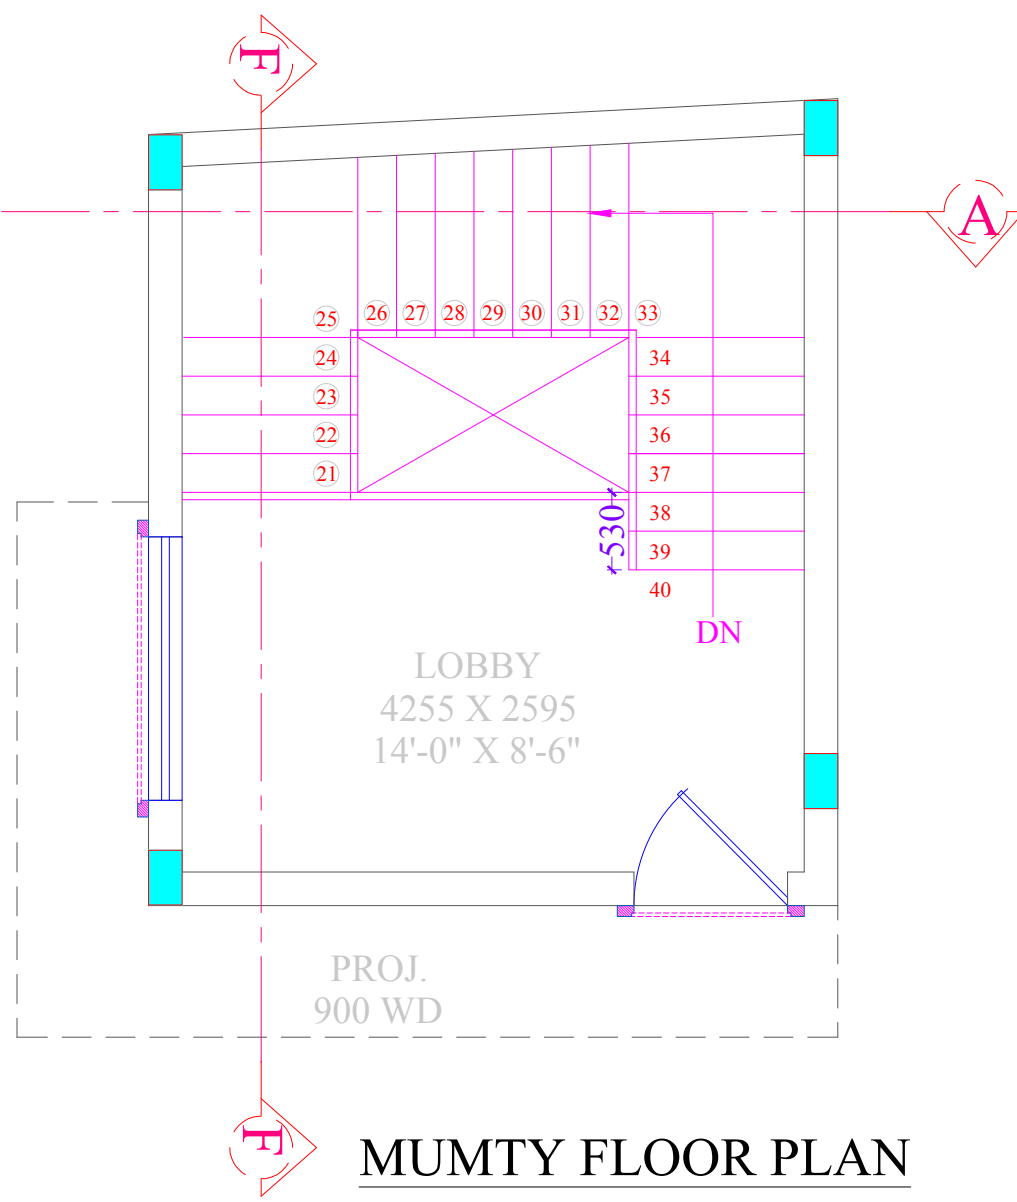

**MUMTY FLOOR PLAN**

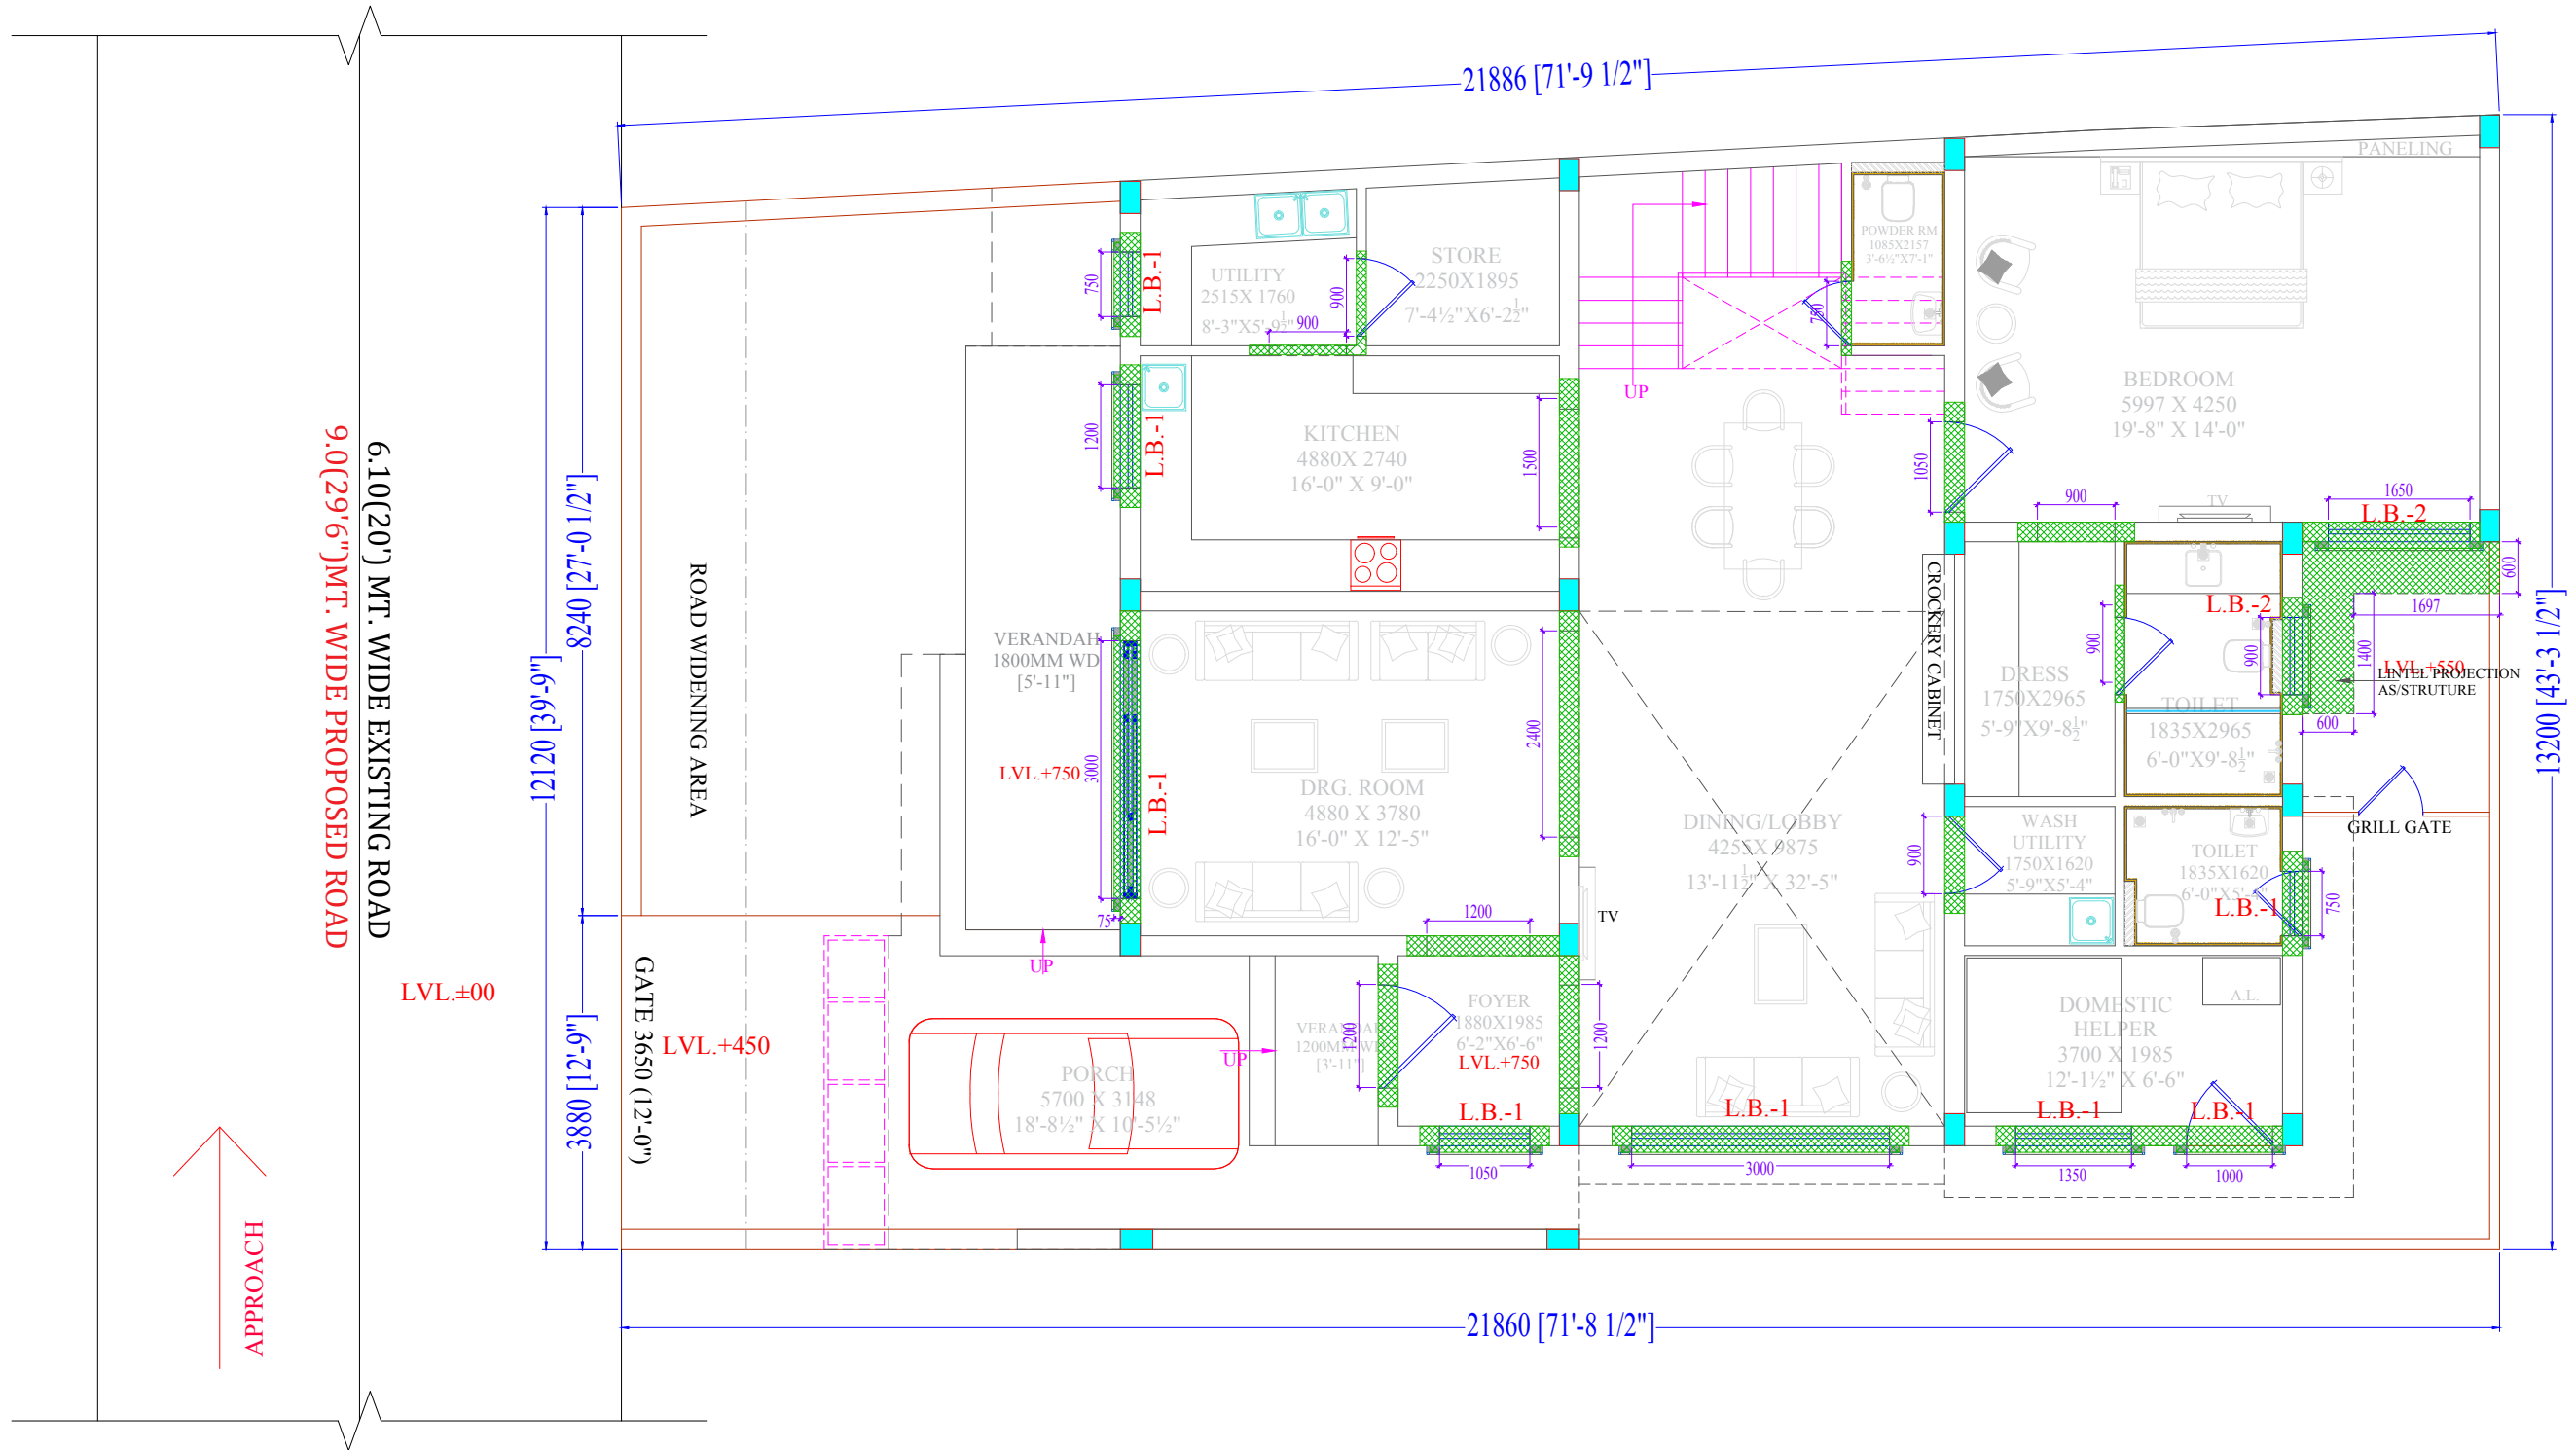

6.10(20) MT. WIDE EXISTING ROAD  
 9.0(29'6") MT. WIDE PROPOSED ROAD

LVL.±00

GATE 3650 (12'-0")  
 LVL.+450

APPROACH

21886 [71'-9 1/2"]

21860 [71'-8 1/2"]

13200 [43'-3 1/2"]

[2'-0 1/2"] 8240

[6'-6 1/2"] 12120

[6'-2 1/2"] 3880

UTILITY  
 2515 X 1760  
 8'-3" X 5'-9 1/2"

KITCHEN  
 4880 X 2740  
 16'-0" X 9'-0"

DRG. ROOM  
 4880 X 3780  
 16'-0" X 12'-5"

FOYER  
 1880 X 1985  
 6'-2" X 6'-6"  
 LVL.+750

PORCH  
 5700 X 3148  
 18'-8 1/2" X 10'-5 1/2"

VERANDAH  
 1800MM WD  
 [5'-11"]

VERANDAH  
 1200MM WD  
 [3'-11"]

STORE  
 2250 X 1895  
 7'-4 1/2" X 6'-2 1/2"

POWDER RM  
 1085 X 2157  
 3'-6 1/2" X 7'-1"

BEDROOM  
 5997 X 4250  
 19'-8" X 14'-0"

DRESS  
 1750 X 2965  
 5'-9" X 9'-8 1/2"

WASH UTILITY  
 1750 X 1620  
 5'-9" X 5'-4"

DOMESTIC HELPER  
 3700 X 1985  
 12'-1 1/2" X 6'-6"

TOILET  
 1835 X 2965  
 6'-0" X 9'-8 1/2"

TOILET  
 1835 X 1620  
 6'-0" X 5'-4"

DINING/LOBBY  
 425 X 875  
 13'-11 1/2" X 32'-5"

CROCKERY CABINET

GRILL GATE

PANELING

L.B.-1

L.B.-1

L.B.-1

L.B.-1

L.B.-1

L.B.-1

L.B.-1

L.B.-1

L.B.-1

L.B.-1

L.B.-1

L.B.-1

L.B.-1

L.B.-1

L.B.-1

L.B.-1

L.B.-1

L.B.-1

L.B.-1

L.B.-1

L.B.-1

L.B.-1

L.B.-1

L.B.-1

L.B.-1

L.B.-1

L.B.-1

L.B.-1

L.B.-1

L.B.-1

L.B.-1

L.B.-1

L.B.-1

L.B.-1

L.B.-1

L.B.-1

L.B.-1

L.B.-1

L.B.-1

L.B.-1

L.B.-1

L.B.-1

L.B.-1

L.B.-1

L.B.-1

L.B.-1

L.B.-1

L.B.-1

L.B.-1

L.B.-1

L.B.-1

L.B.-1

L.B.-1

L.B.-1

L.B.-1

L.B.-1

L.B.-1

L.B.-1

L.B.-1

L.B.-1

L.B.-1

L.B.-1

L.B.-1

L.B.-1

L.B.-1

L.B.-1

L.B.-1

L.B.-1

L.B.-1

L.B.-1

L.B.-1

L.B.-1

L.B.-1

L.B.-1

L.B.-1

L.B.-1

L.B.-1

L.B.-1

L.B.-1

L.B.-1

L.B.-1

L.B.-1

L.B.-1

L.B.-1

L.B.-1

L.B.-1

L.B.-1

L.B.-1

L.B.-1

L.B.-1

L.B.-1

L.B.-1

L.B.-1

L.B.-1

L.B.-1

L.B.-1

L.B.-1

L.B.-1

L.B.-1


L.B.-1

L.B.-1


L.B.-1

L.B.-1




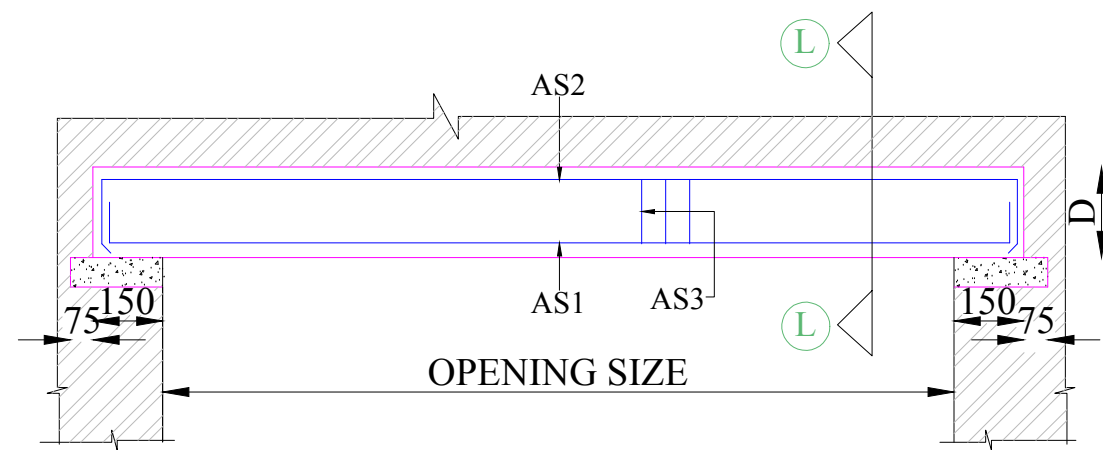

**LOGITUDINAL SECTION OF LINTELS**

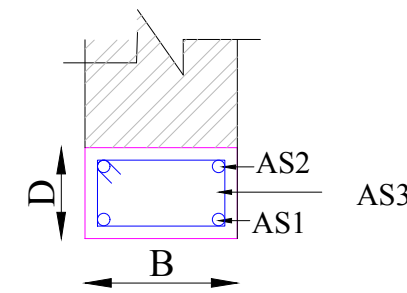

**SECT. AT L-L**

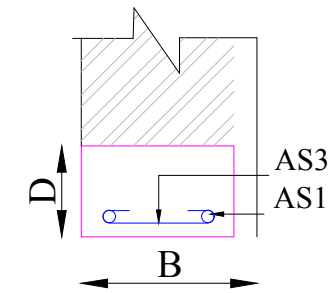


**SECT. AT L-L**

**WITH SINGLE LAYER STEEL**

**SCHEDULE OF R.C.C. LINTELS**


(M20, Fe500)

SL. No.	OPENING SIZE	SIZE		MAIN REINFORCEMENT (DIA OF BAR- NOS)		Stirrups (AS3)
		B	D	BOTTOM BARS (AS1)	TOP BARS (AS2)	
1.	UP TO 900	230/115	115	T-10-2	-----	T-8@120C/C OPEN TIE
2.	ABOVE 900 TO 1200	230/115	125	T-12-2	-----	T-8@120C/C OPEN TIE
3.	ABOVE 1200 TO 1500	230/115	150	T-12-2	T-10-2	T-8@120C/C CLOSE TIE
4.	ABOVE 1500 TO 1800	230/115	180	T-12-2	T-10-2	T-8@120C/C CLOSE TIE
5.	ABOVE 1800 TO 2300	230/115	200	T-16-2	T-12-2	T-8@120C/C CLOSE TIE

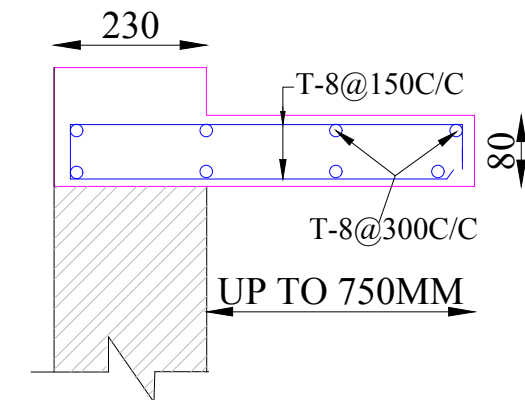

**DETAILS OF LINTEL PROJECTION**








**L.B.-3**

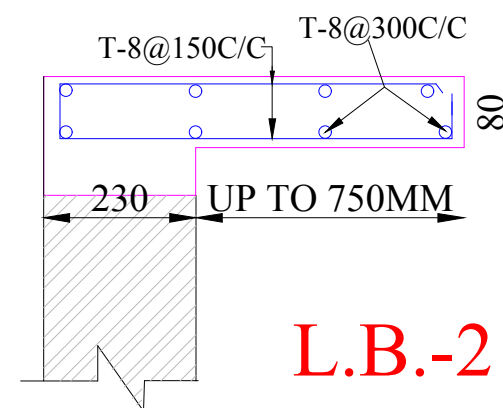

**L.B.-2**

**DETAILS OF LINTEL PROJECTION**

115 MM GAP BETWEEN WINDOW TOP & LINTEL PROJECTION BOTTOM

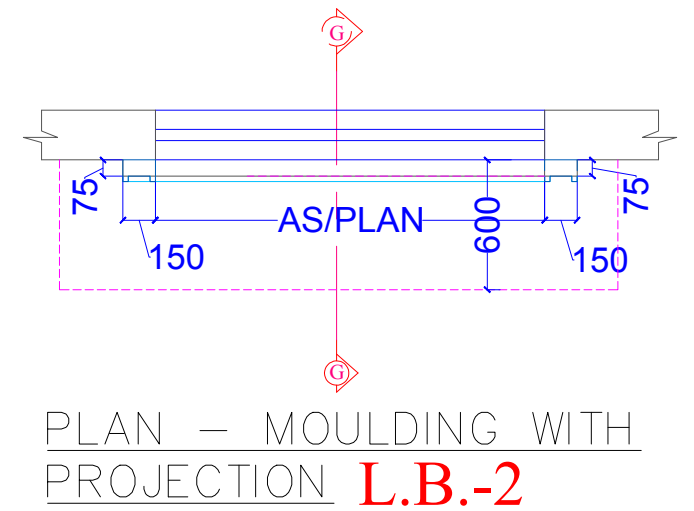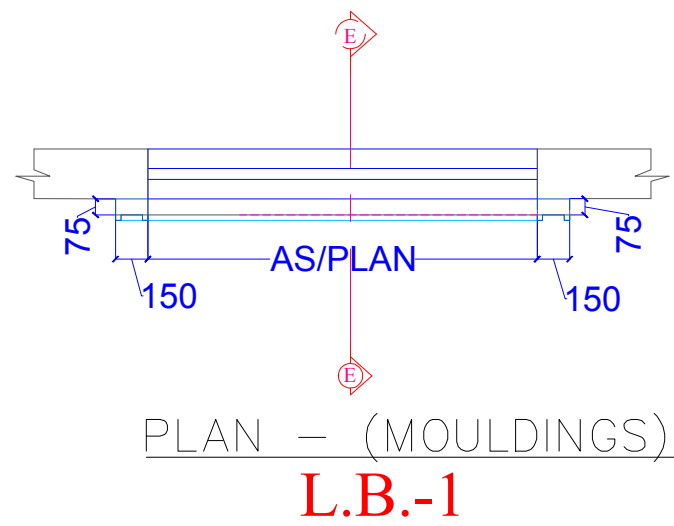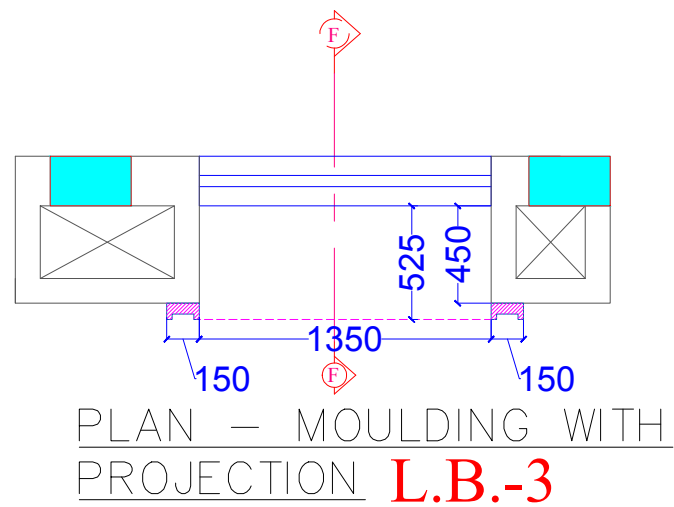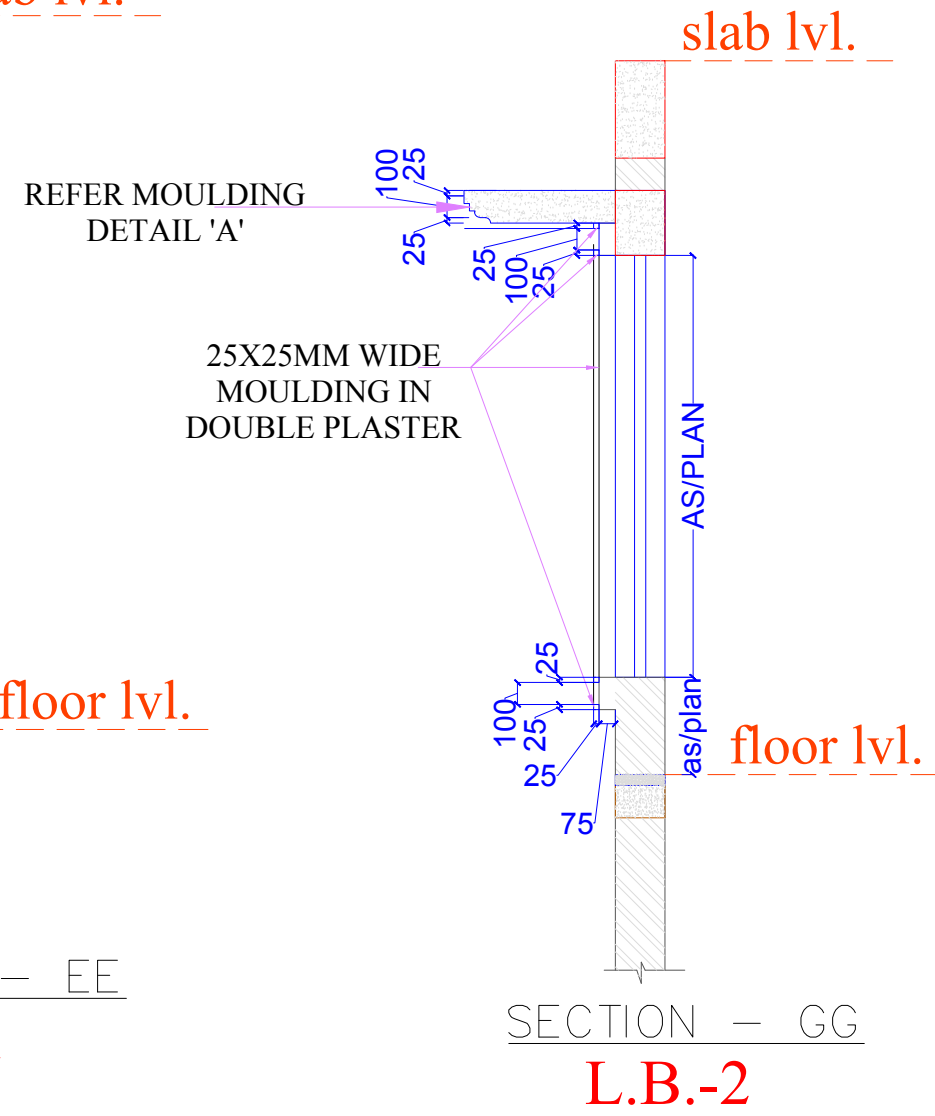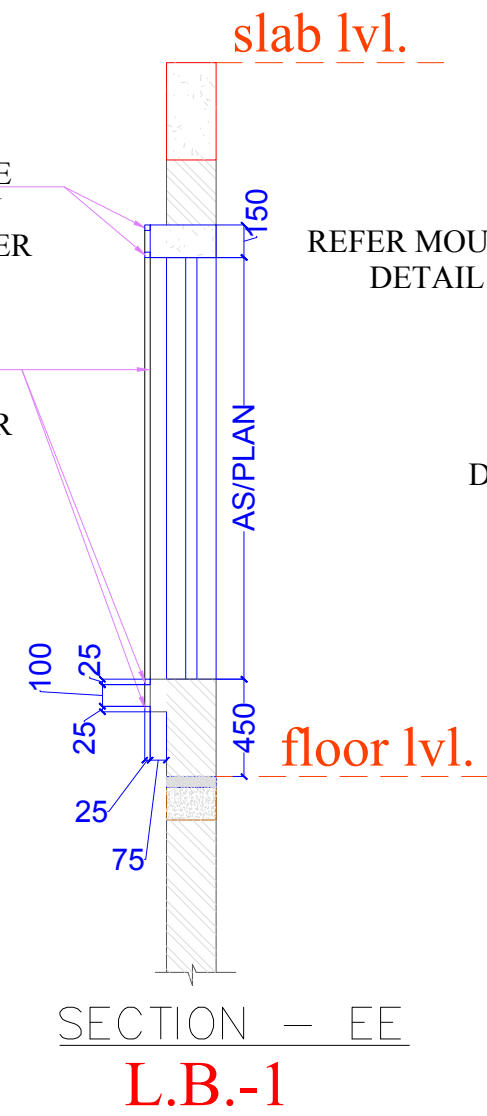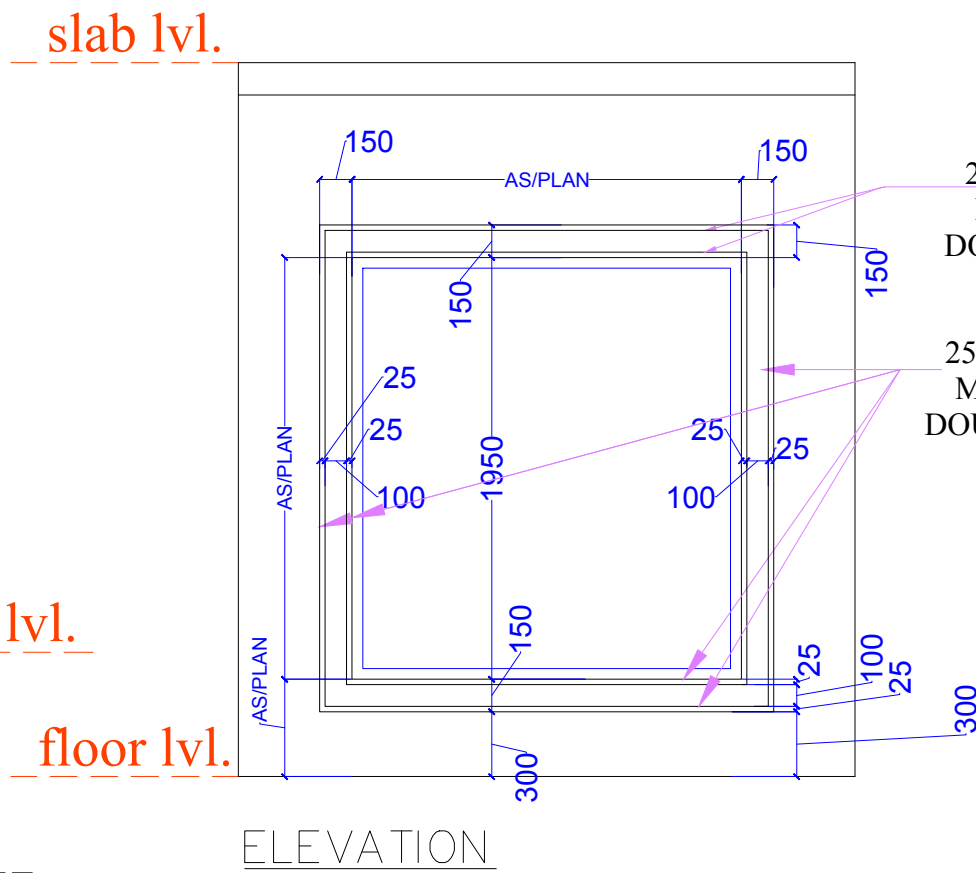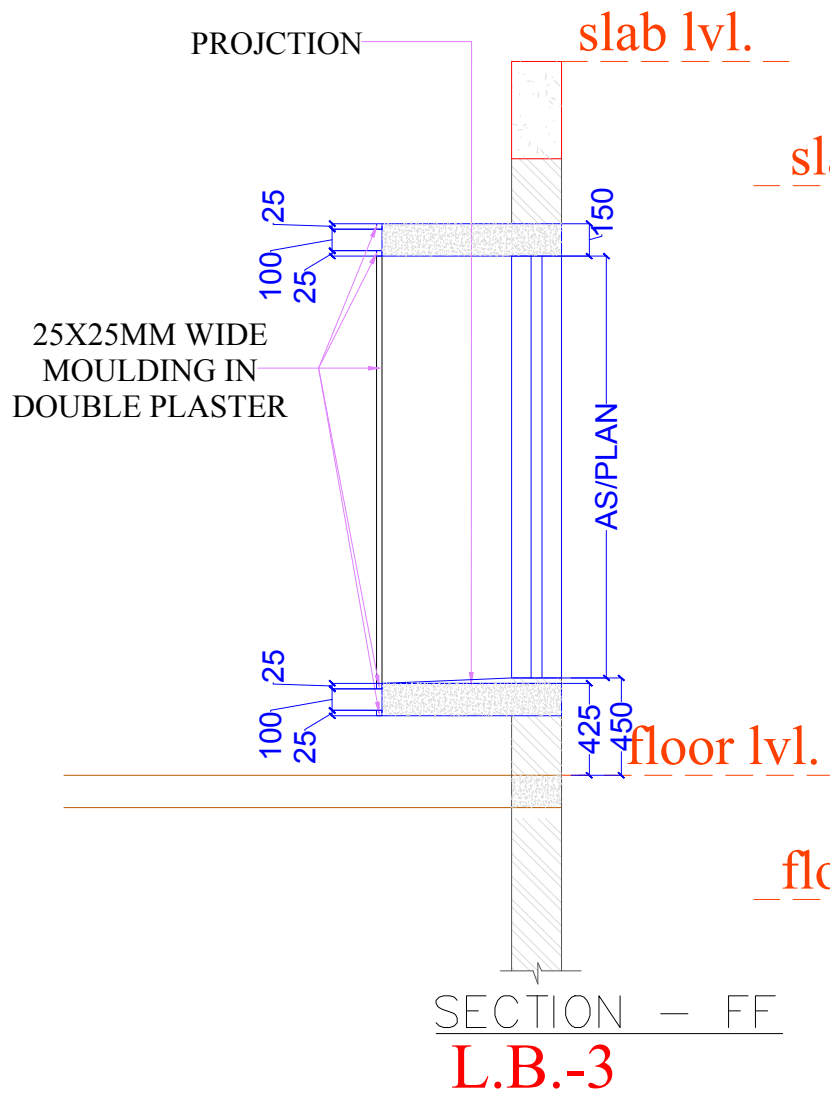






DELUSION INTERIO  
DESIGN | DECOR | DETAIL

# DRAWING AREA





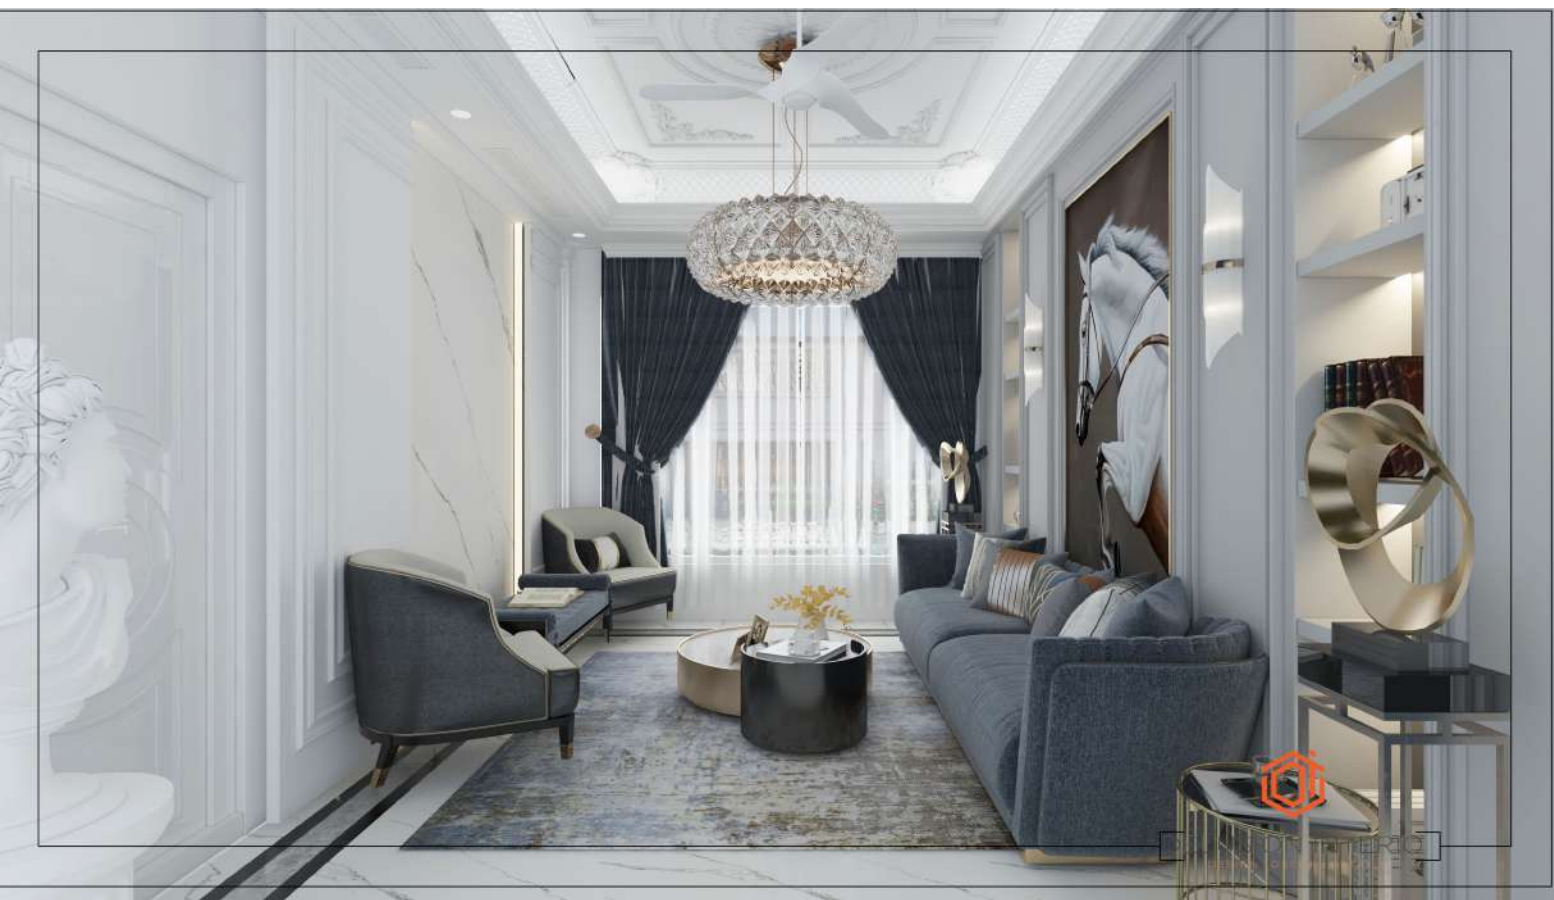













DELUSION INTERIO

DESIGN | DECOR | DETAIL





DELUSION INTERIO  
DESIGN | DECOR | DETAIL



DELUSION INTERIO  
DESIGN | DECOR | DETAIL



DE

DESIGN | DECOR | DETAIL



# GROUND FLOOR BEDROOM2






DELUS

INTERIO



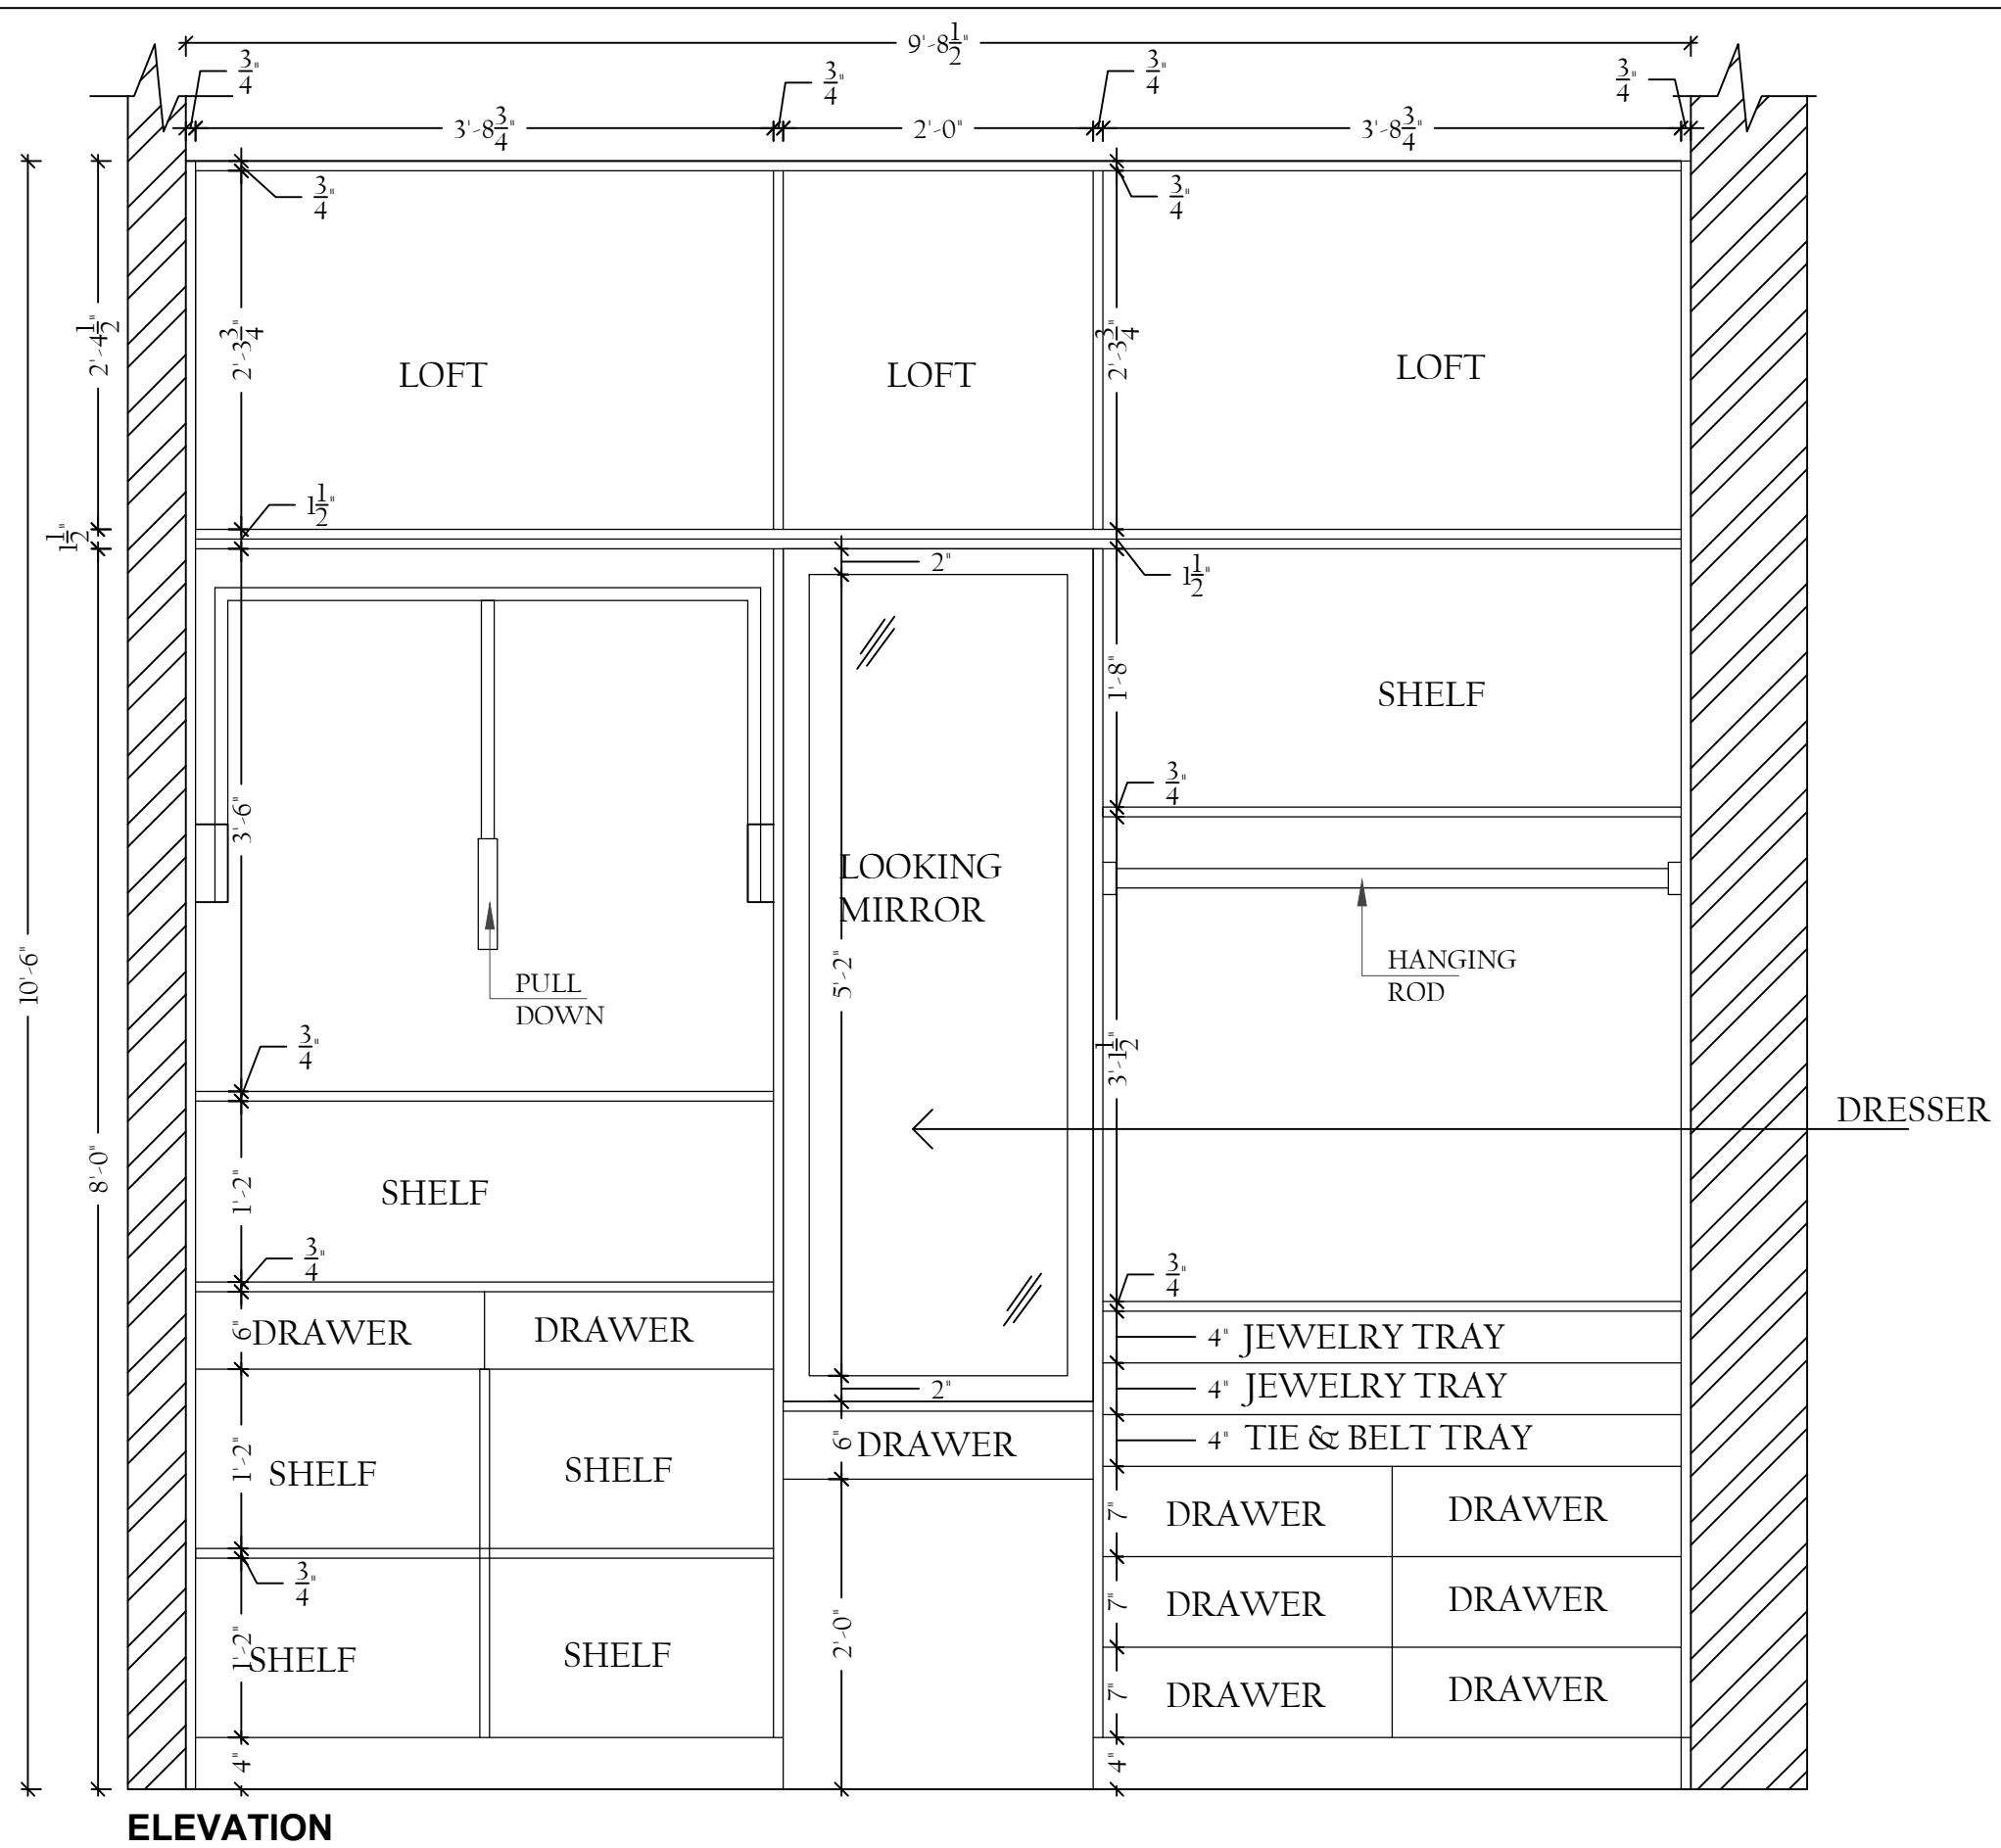

**ELEVATION**

**DELUSION INTERIO PVT. LTD., GMS ROAD, DEHRADUN**




**CLIENT NAME:**  
Mr. Ashish Negi


**PROJECT:**  
Proposed Residence

**PROPORTION:**  
NOT TO SCALE

**DRAWING:**  
FF BED ROOM WARDROBE INNER ELEVATION

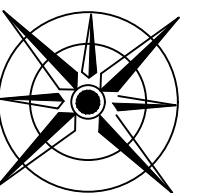

# BEDROOM1 DRESSING

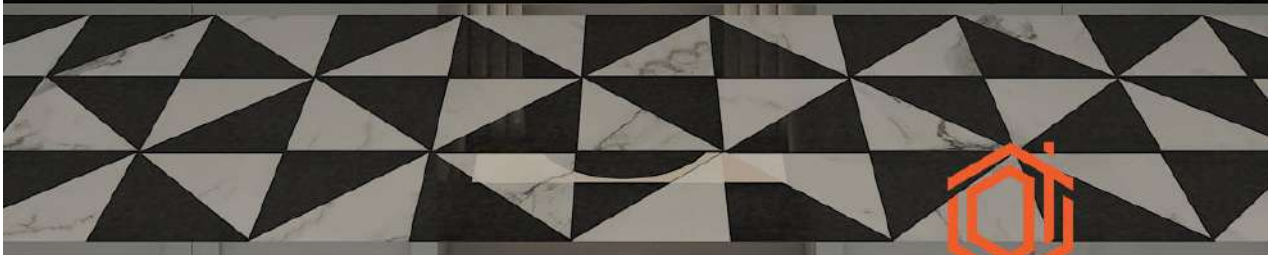



DELUSION INTERIO  
DESIGN | DECOR | DETAIL

# WASHROOM 1










DELUSION INTERIO  
DESIGN | DECOR | DETAIL



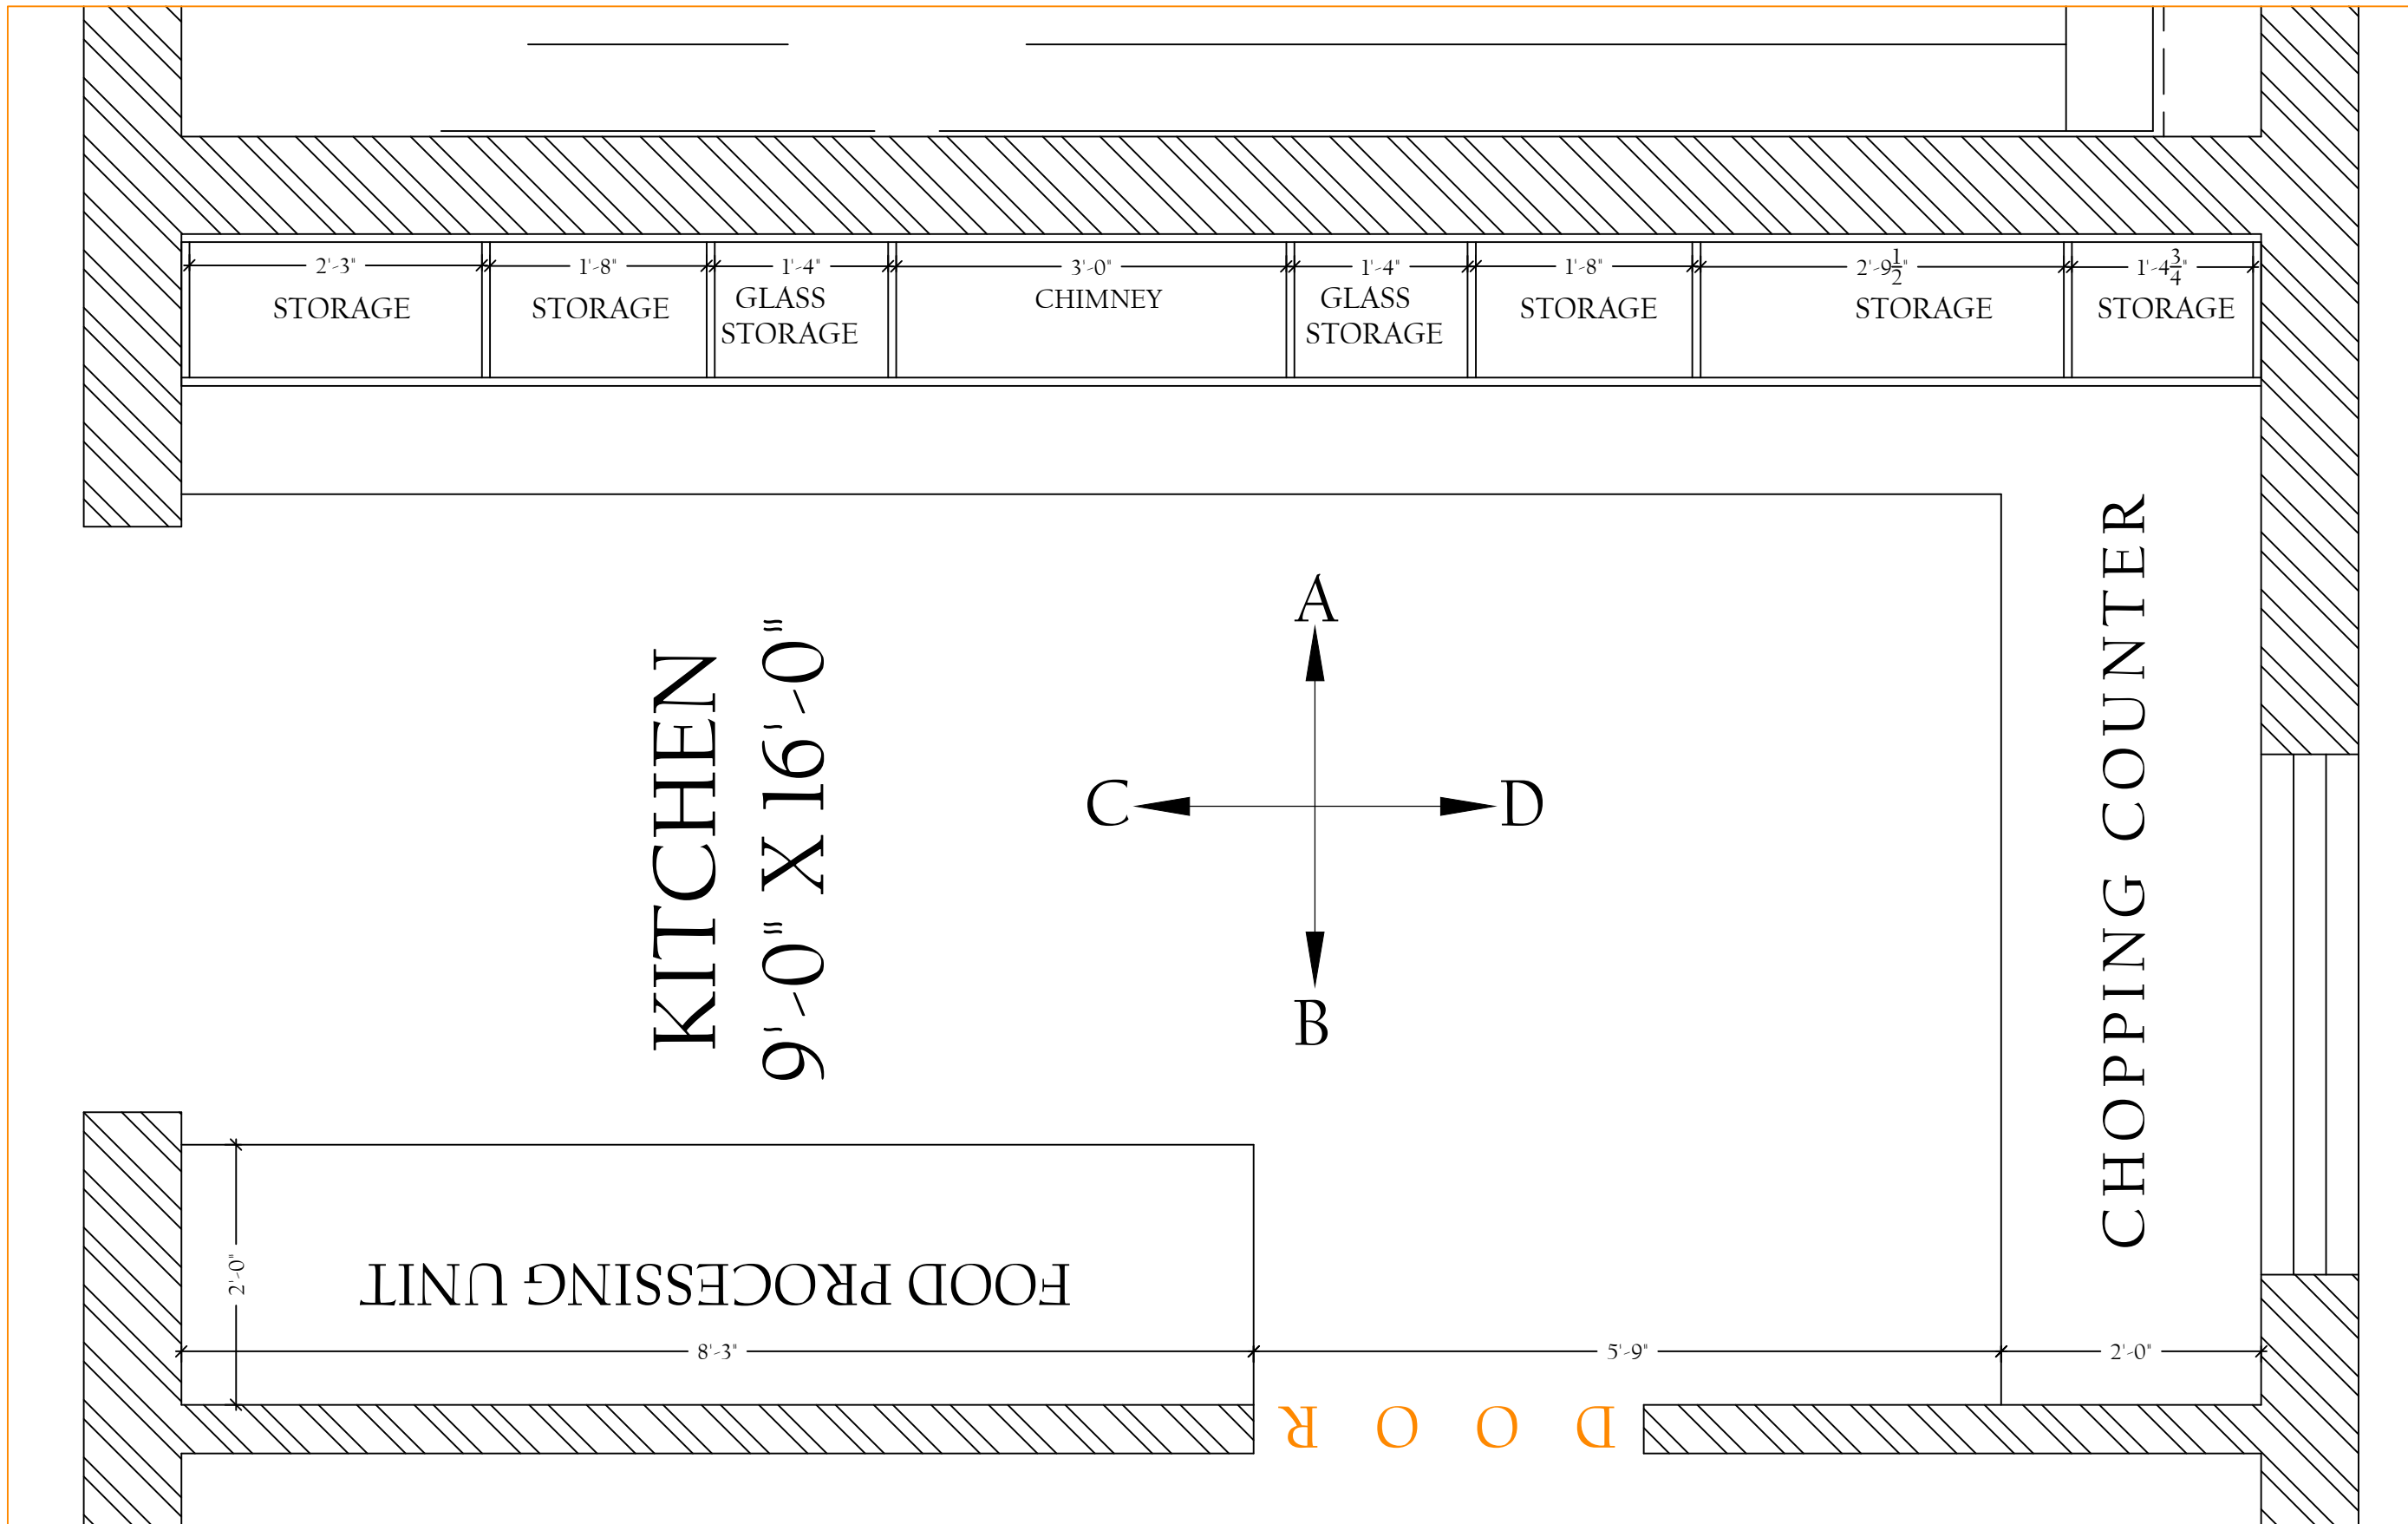

ABOVE COUNTER PLAN



DELUSION INTERIO  
DESIGN | DECOR | DETAIL


DELUSION INTERIO PVT. LTD., GMS ROAD, DEHRADUN


CLIENT NAME:  
Mr. Ashish Negi

PROJECT:  
Proposed Residence

PROPORTION:  
NOT TO SCALE

DRAWING:  
KITCHEN ABOVE COUNTER PLAN

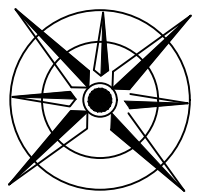

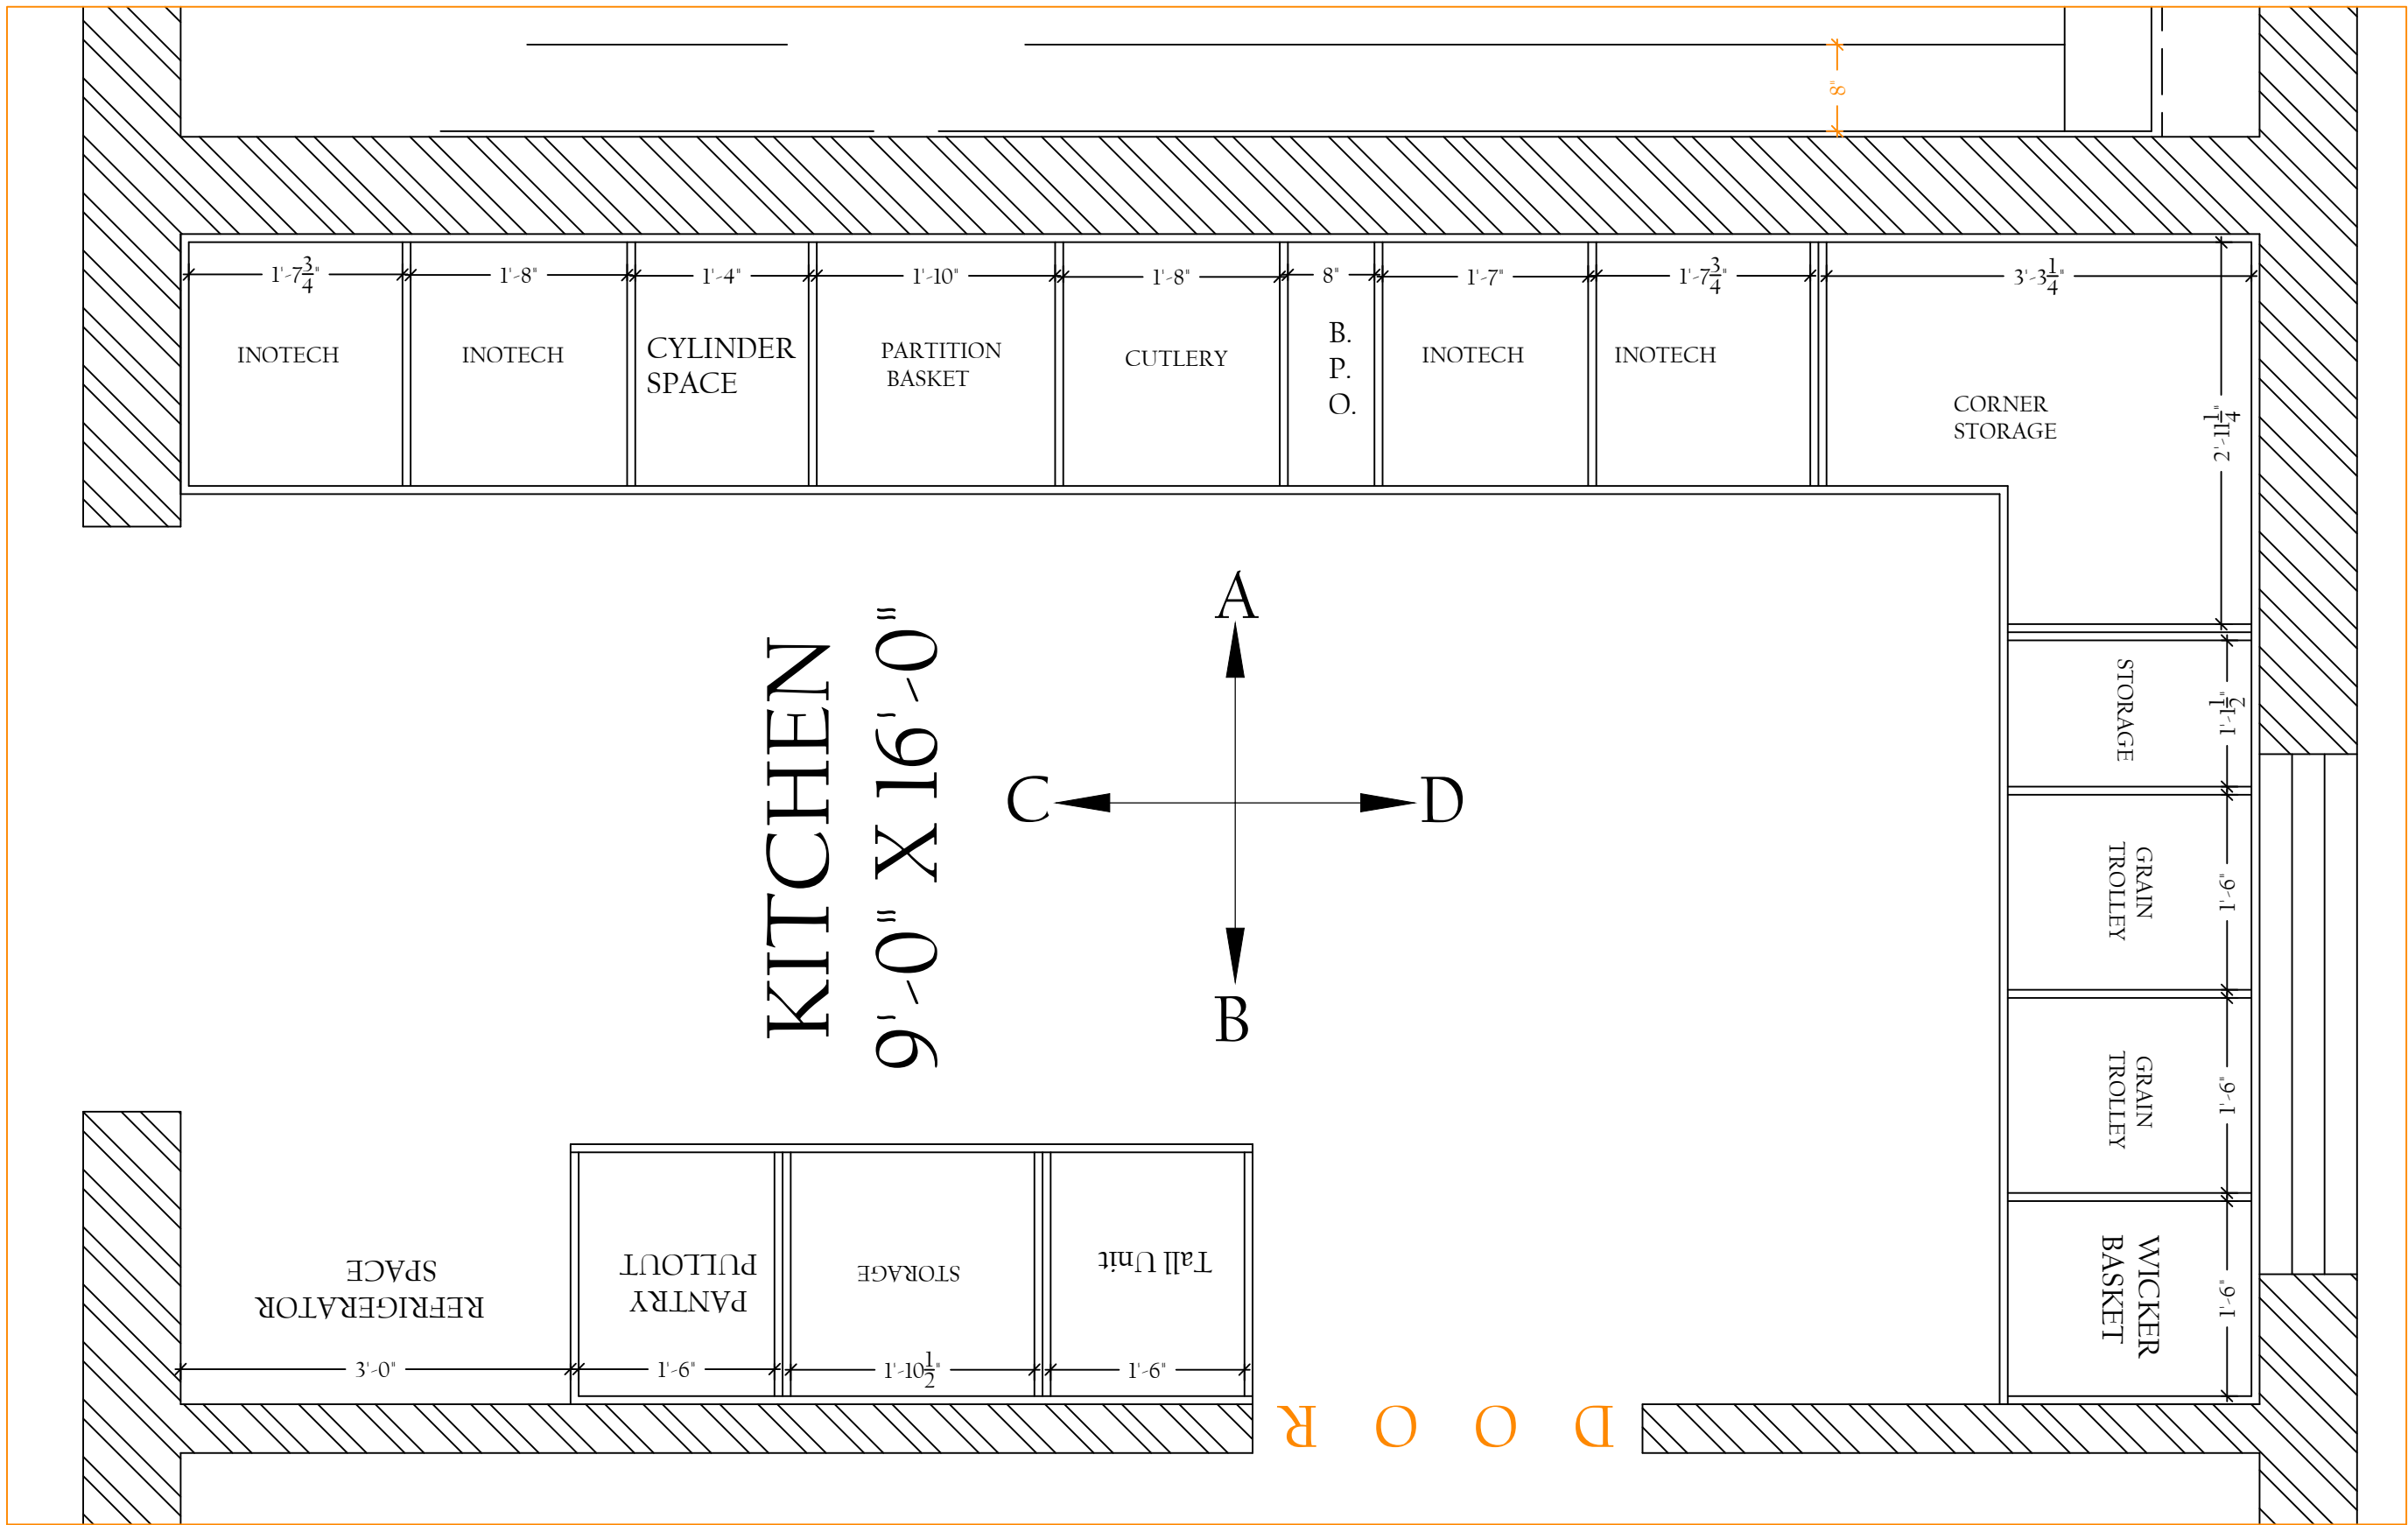

BELOW COUNTER PLAN



DELUSION INTERIO  
DESIGN | DECOR | DETAIL


DELUSION INTERIO PVT. LTD., GMS ROAD, DEHRADUN


CLIENT NAME:  
Mr. Ashish Negi

PROJECT:  
Proposed Residence

PROPORTION:  
NOT TO SCALE

DRAWING:  
KITCHEN BELOW COUNTER PLAN

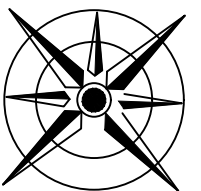

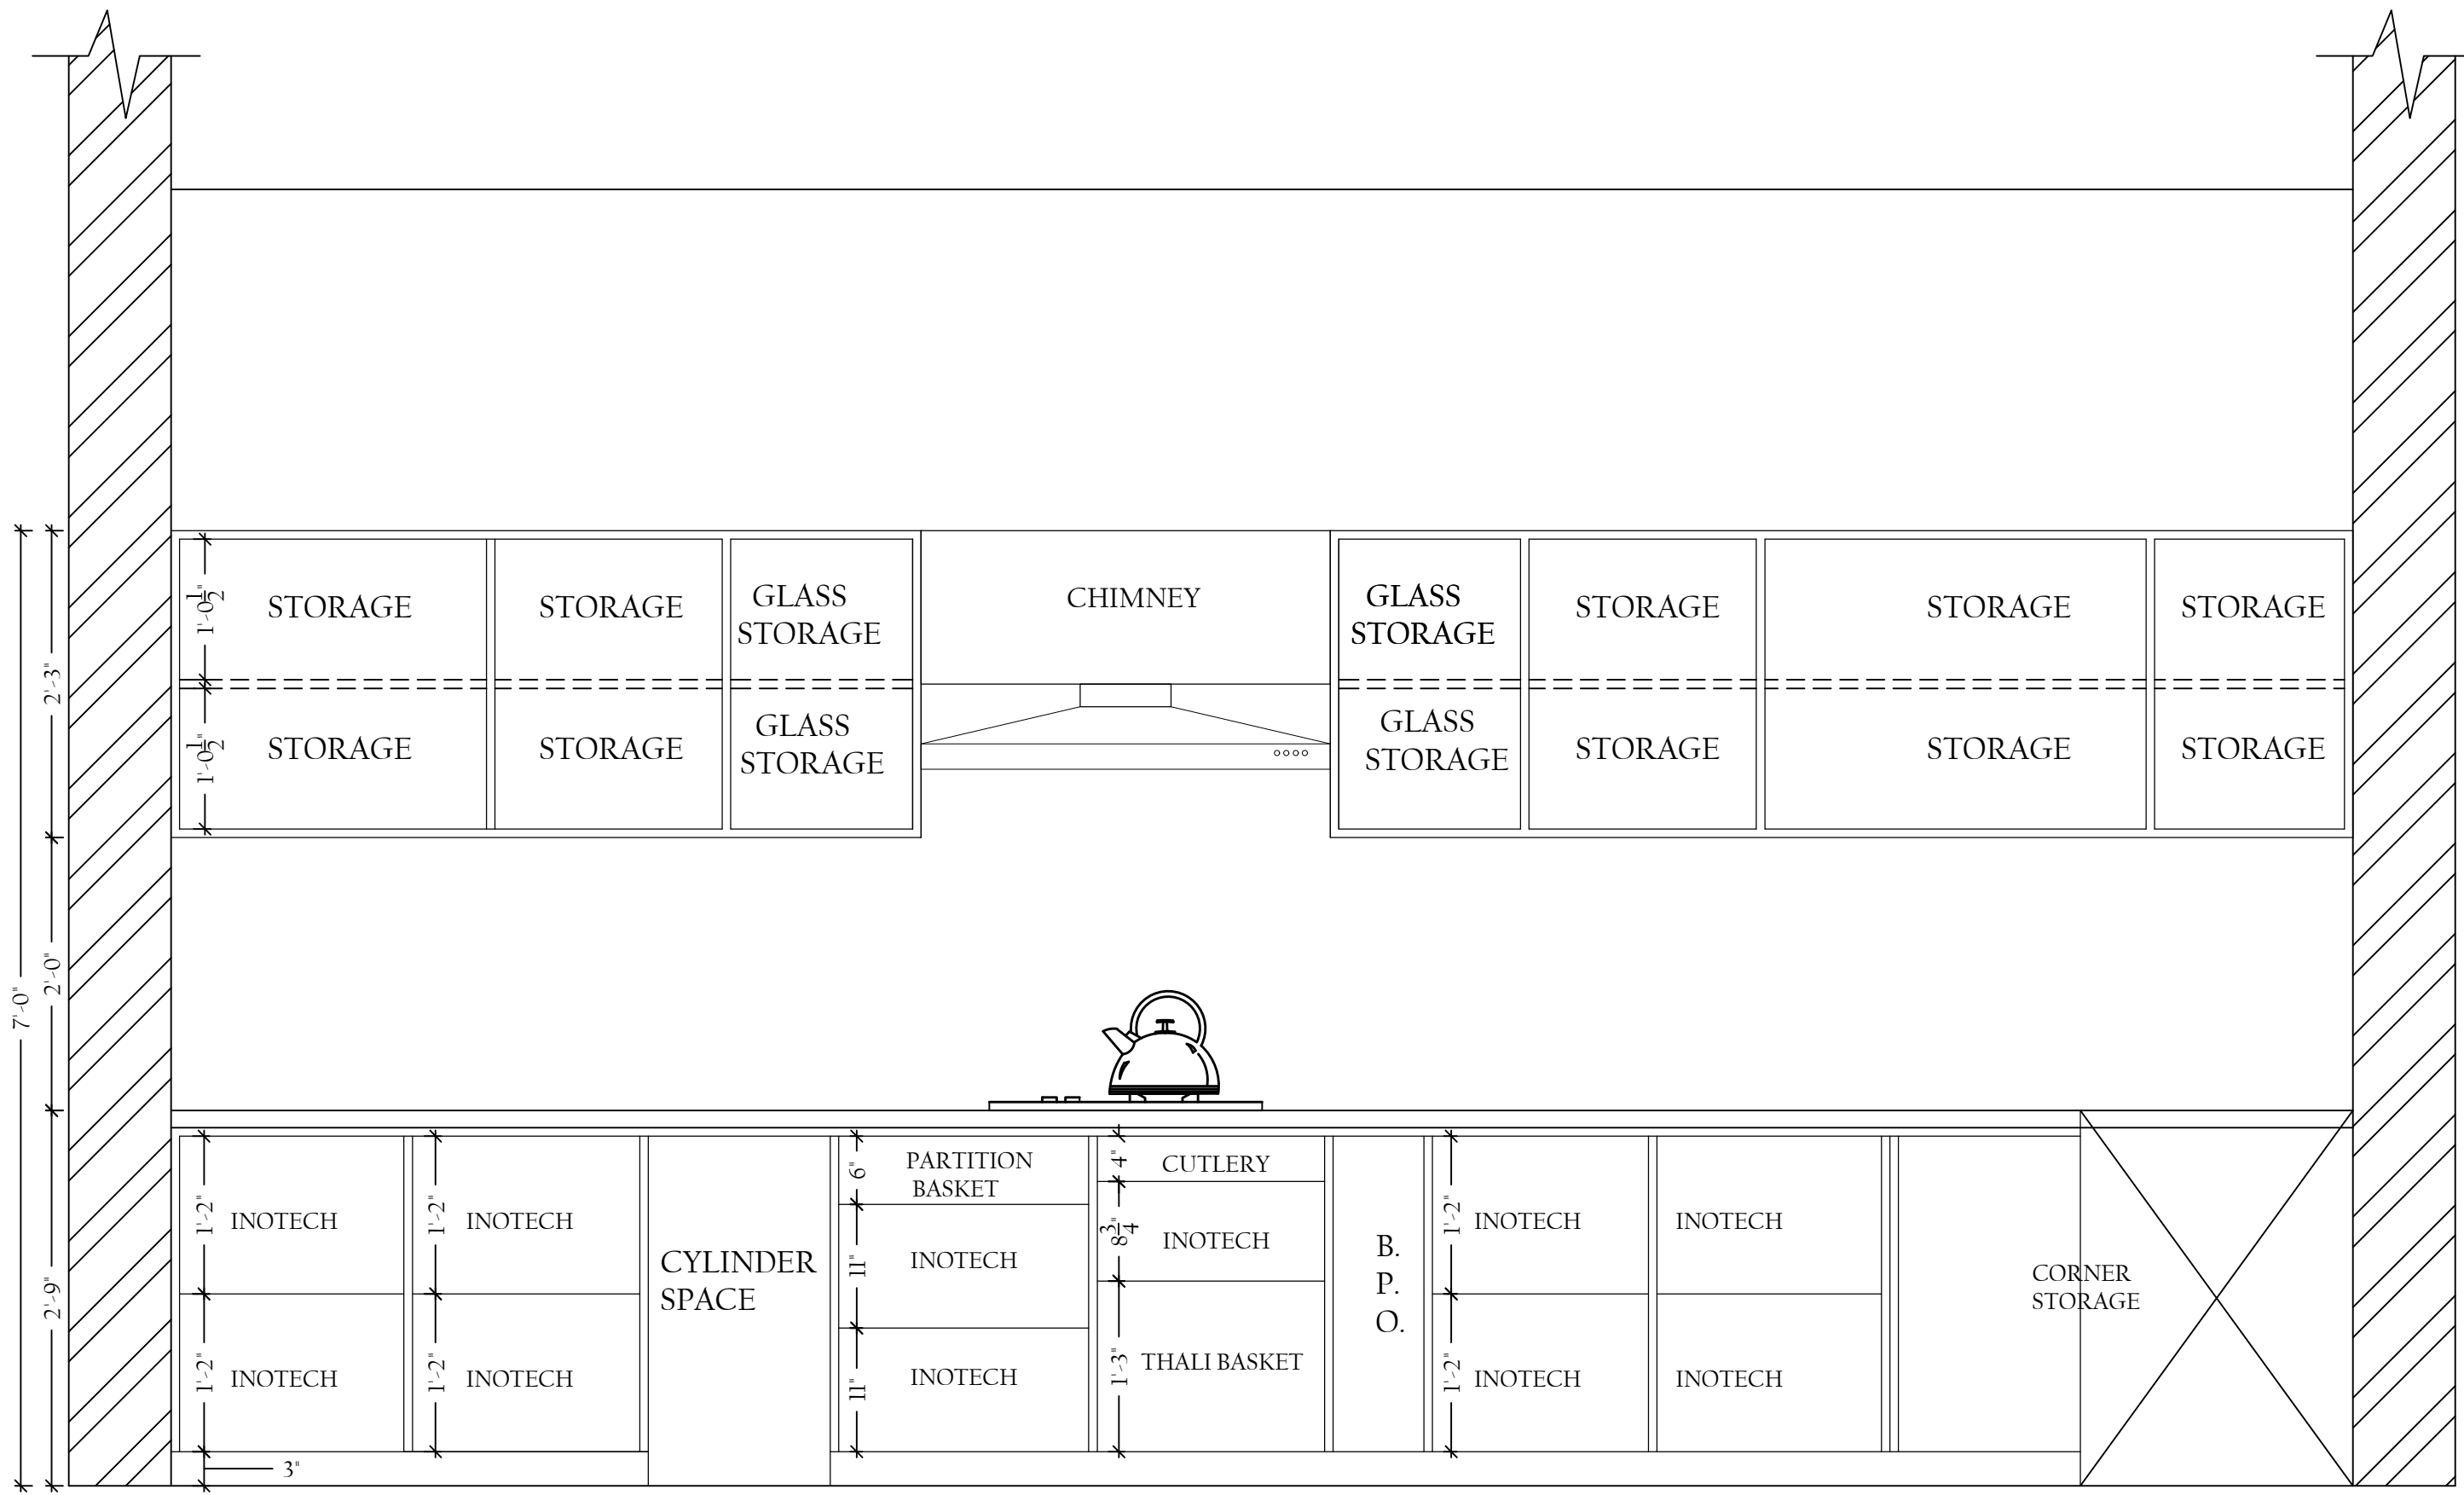

ELEVATION A

DELUSION INTERIO PVT. LTD., GMS ROAD, DEHRADUN





CLIENT NAME:  
Mr. Ashish Negi

PROJECT:  
Proposed Residence


PROPORTION:  
NOT TO SCALE

DRAWING:  
KITCHEN ELEVATION -A

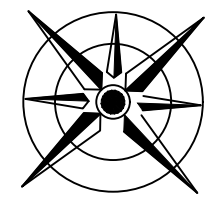

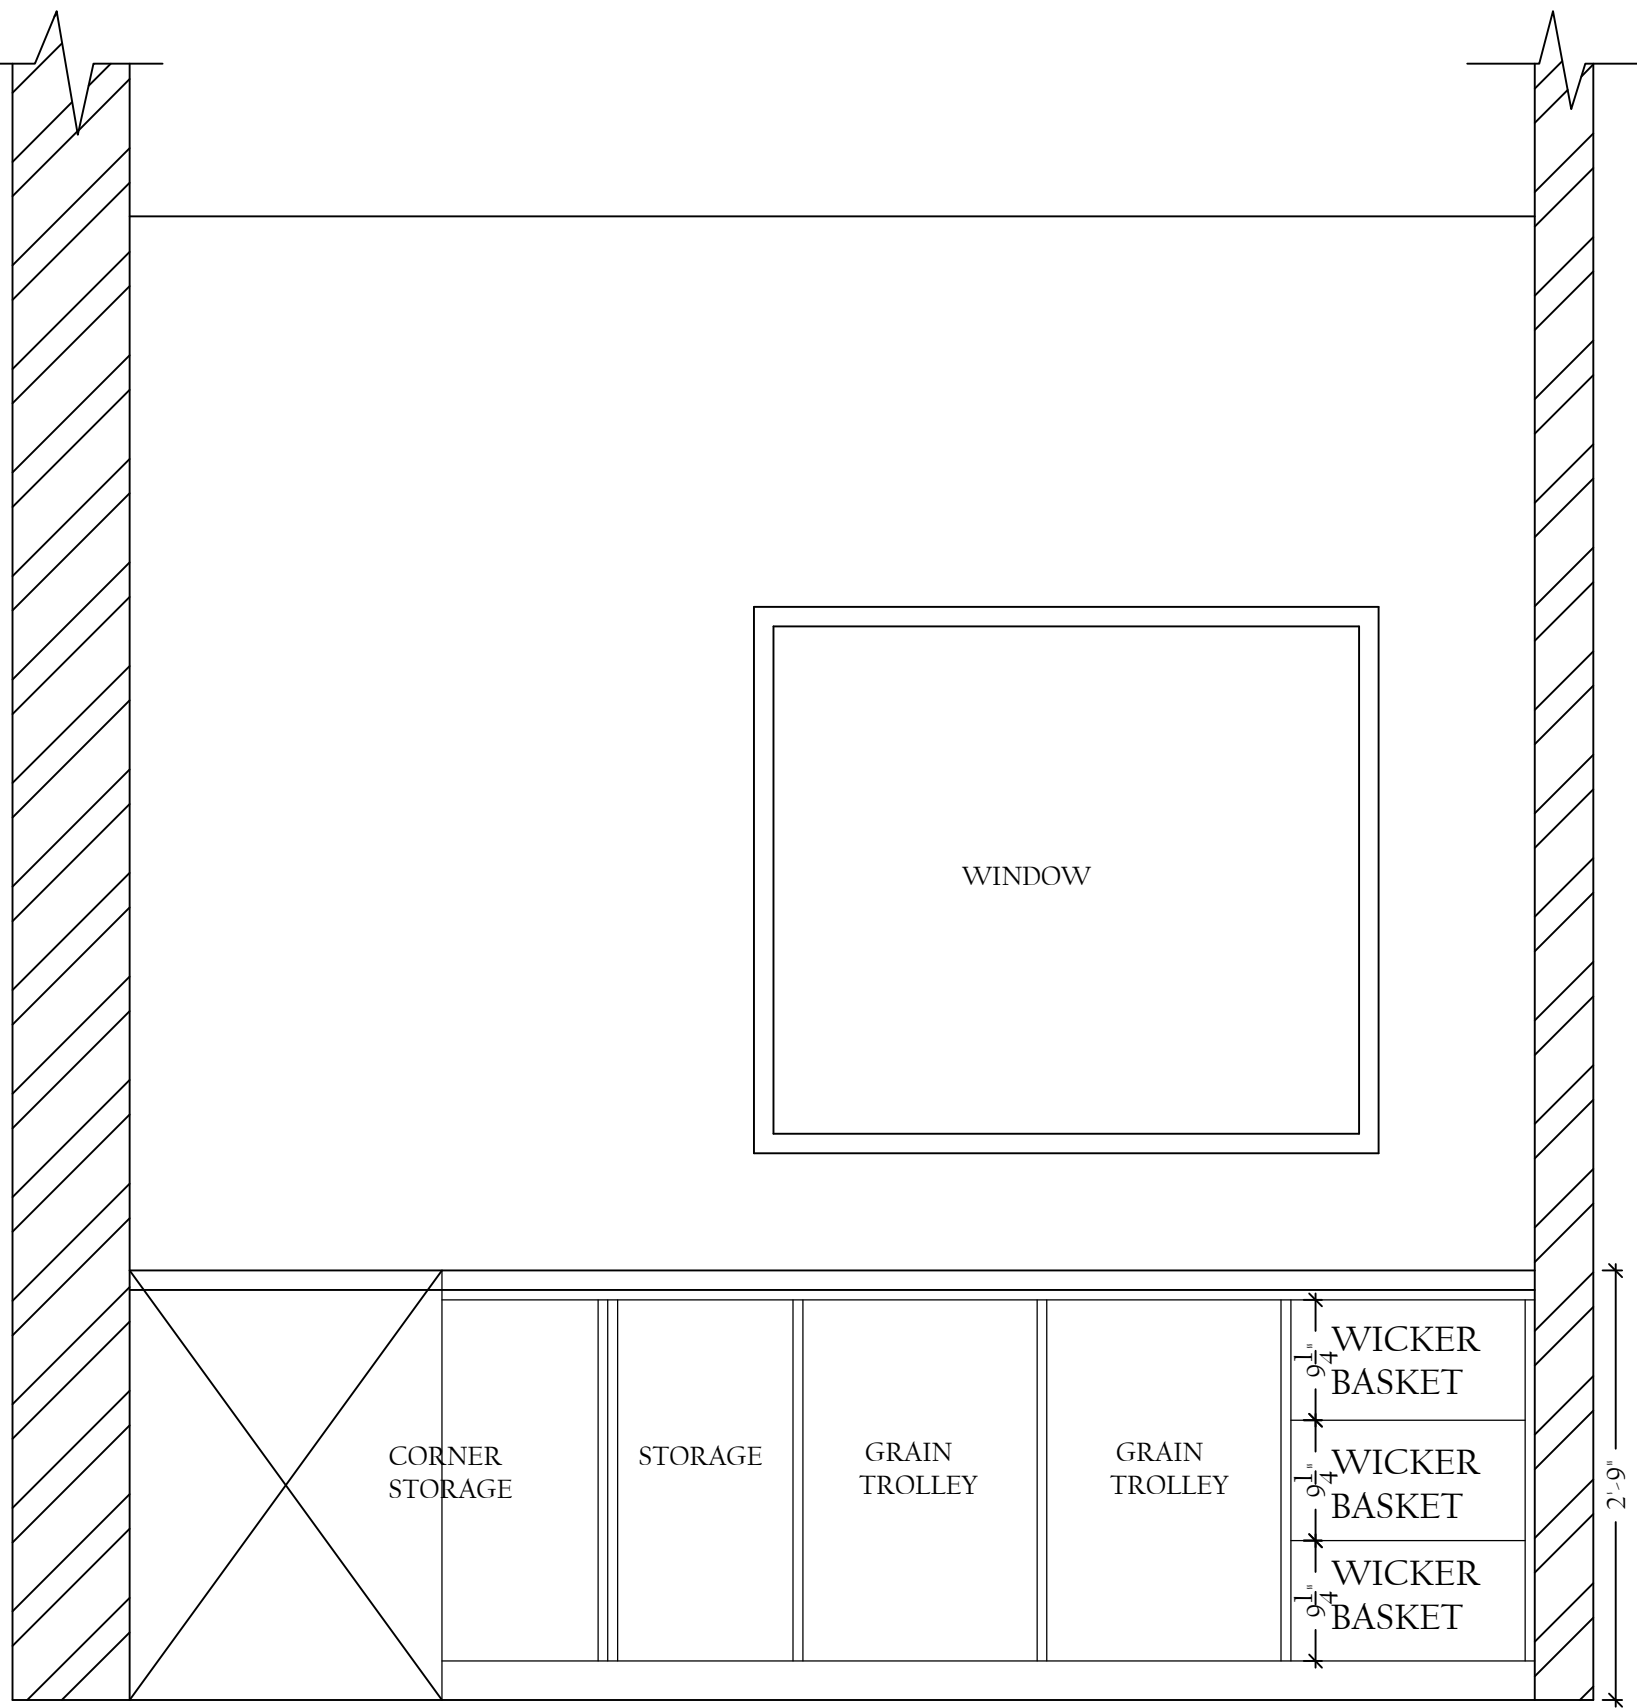

ELEVATION D

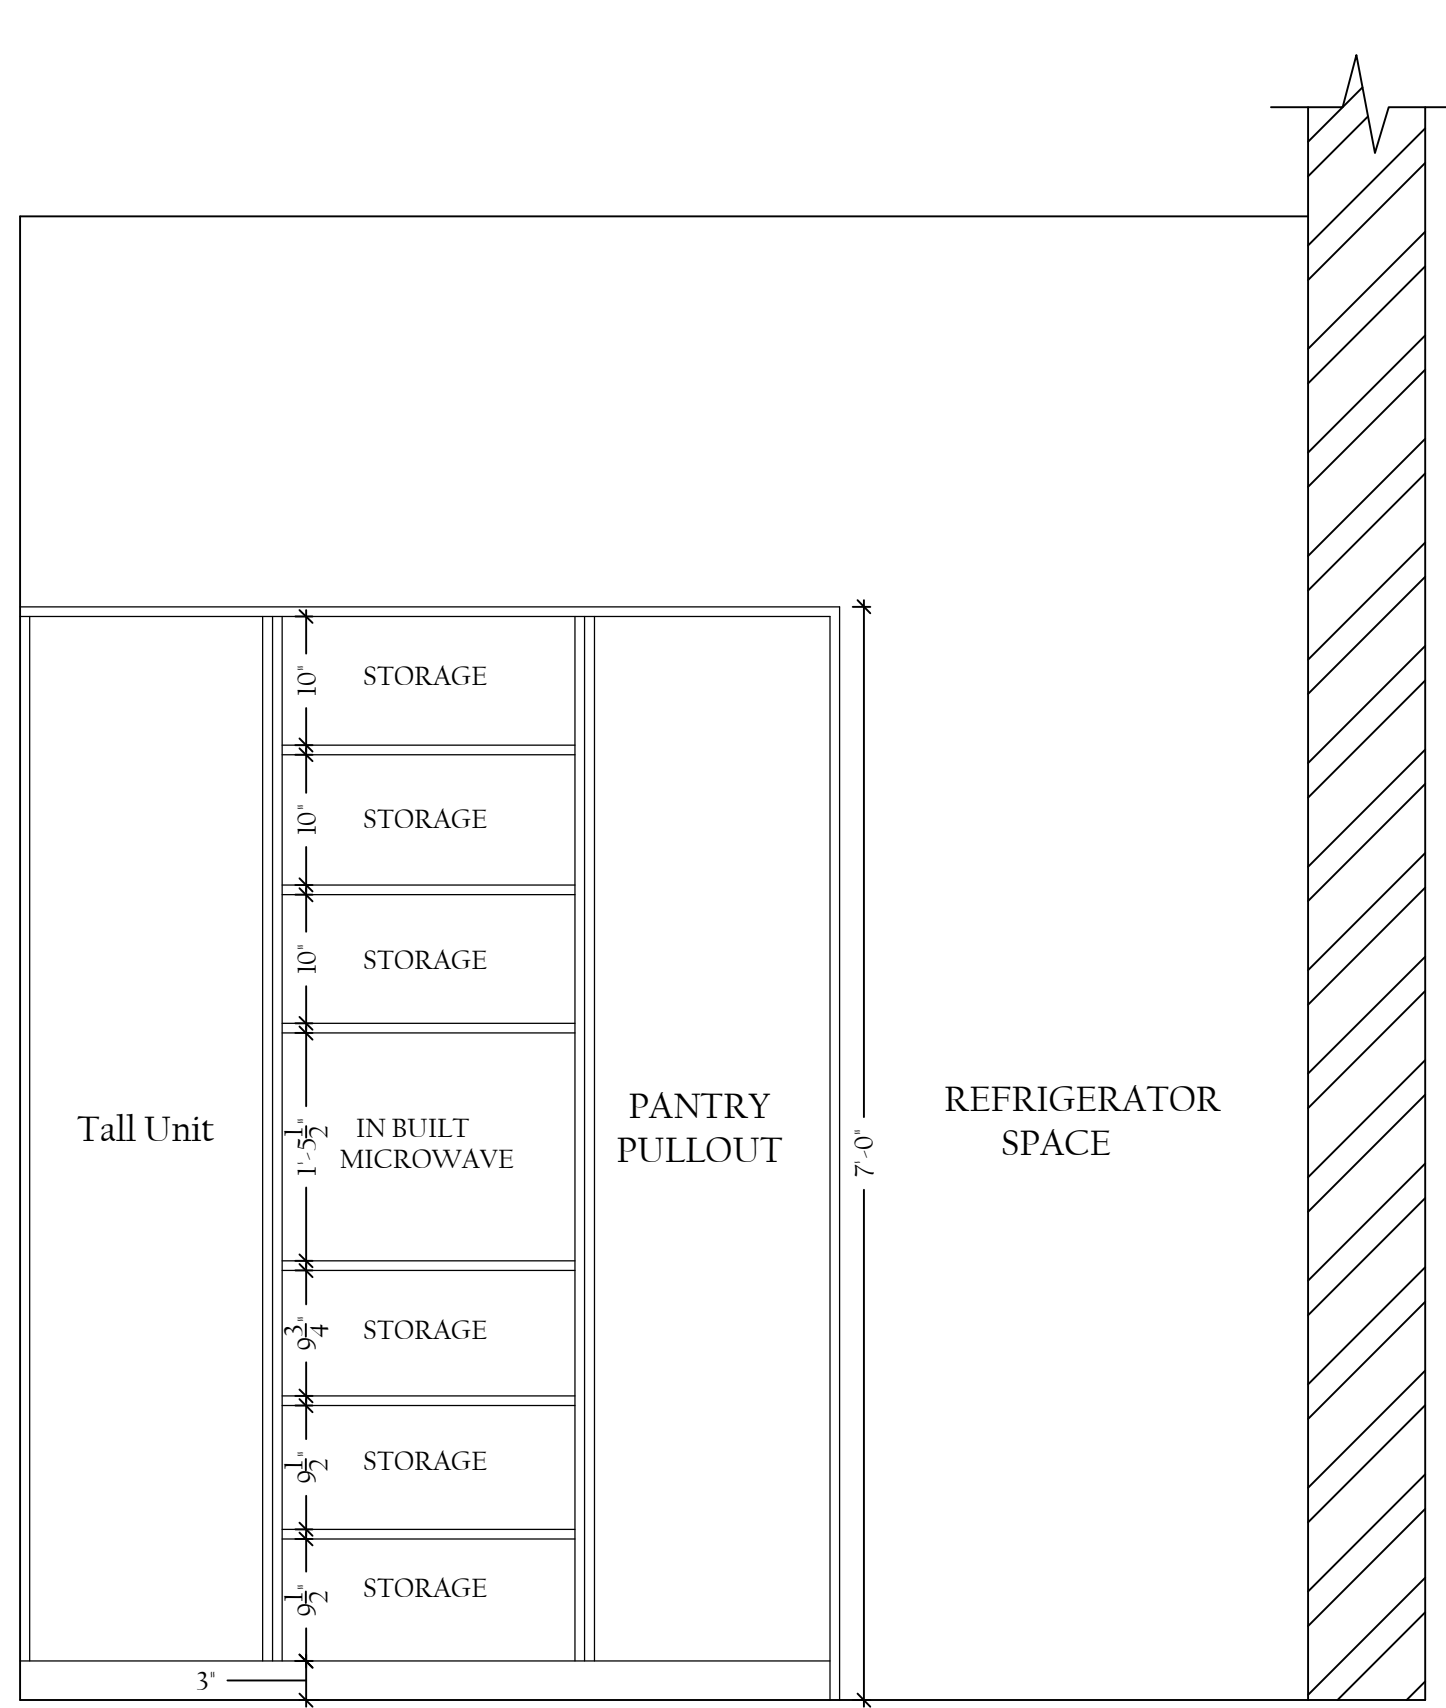

ELEVATION B



DELUSION INTERIO  
DESIGN | DECOR | DETAIL


DELUSION INTERIO PVT. LTD., GMS ROAD, DEHRADUN


CLIENT NAME:  
Mr. Ashish Negi

PROJECT:  
Proposed Residence

PROPORTION:  
NOT TO SCALE

DRAWING:  
KITCHEN ELEVATION -D&B

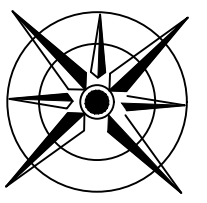

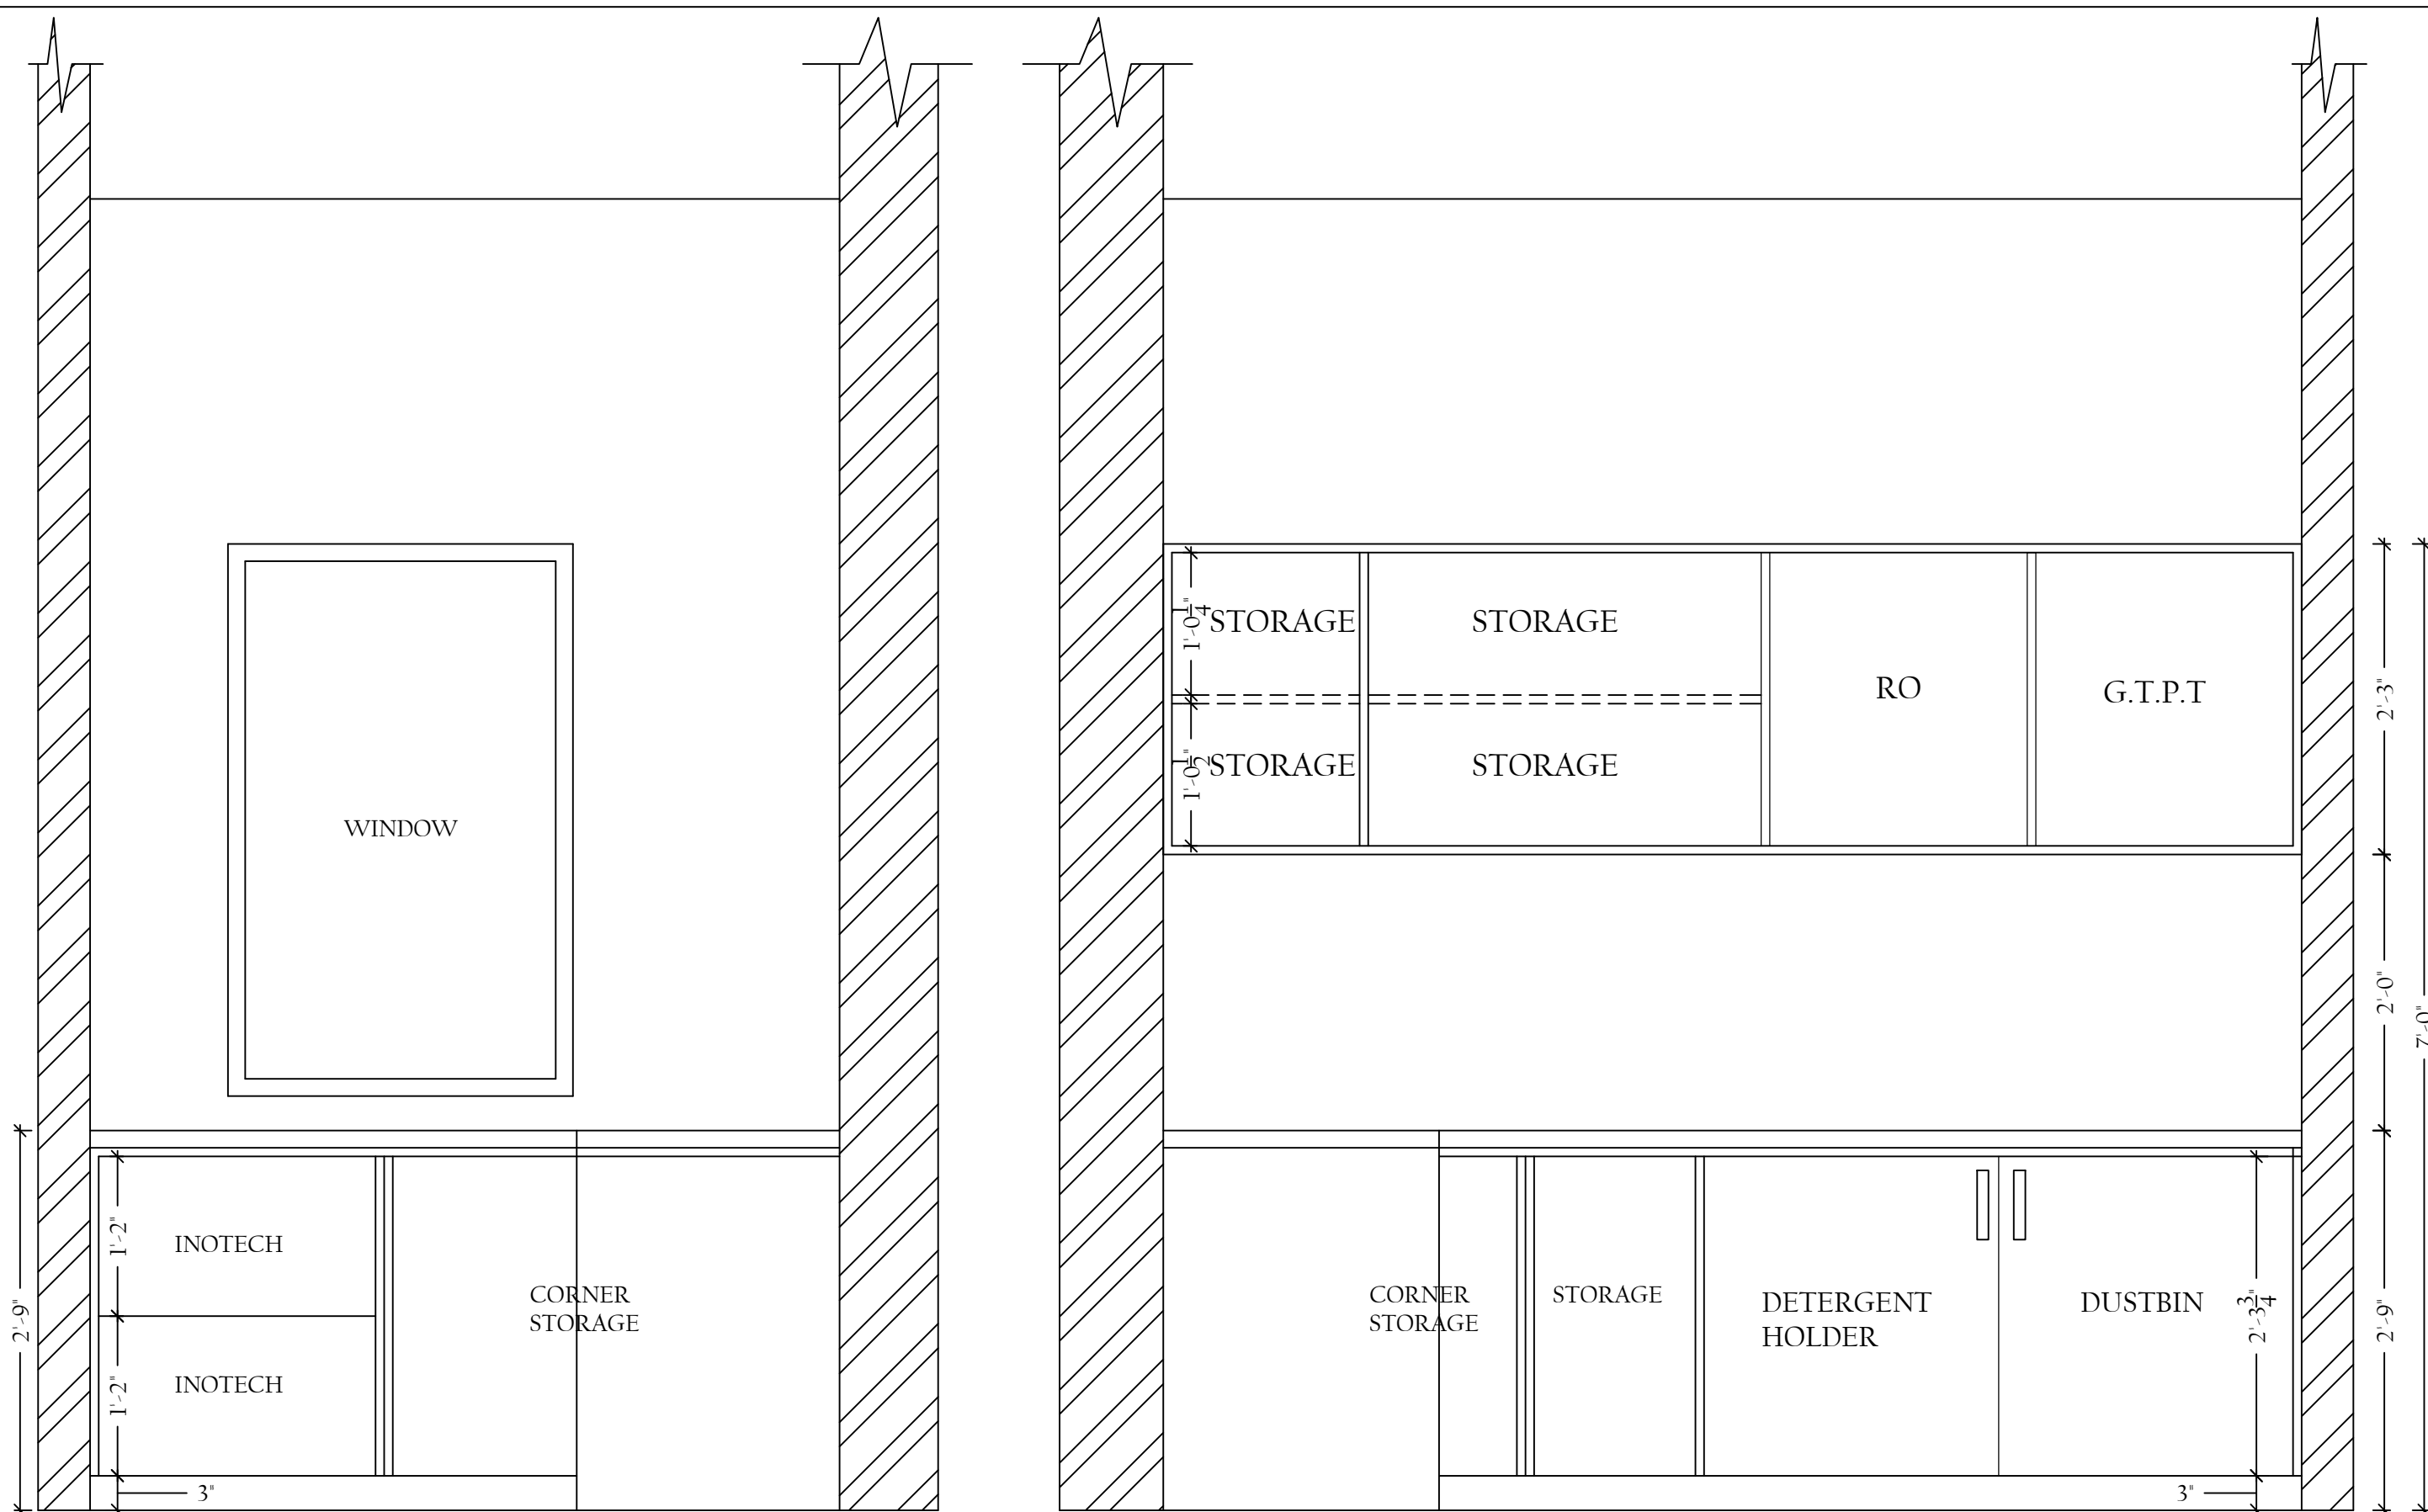

**ELEVATION T**

**ELEVATION S**

**DELUSION INTERIO PVT. LTD., GMS ROAD, DEHRADUN**





**CLIENT NAME:**  
Mr. Ashish Negi

**PROJECT:**  
Proposed Residence


**PROPORTION:**  
NOT TO SCALE

**DRAWING:**  
UTILITY AREA ELEVATION -S &T

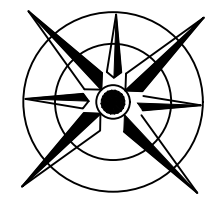

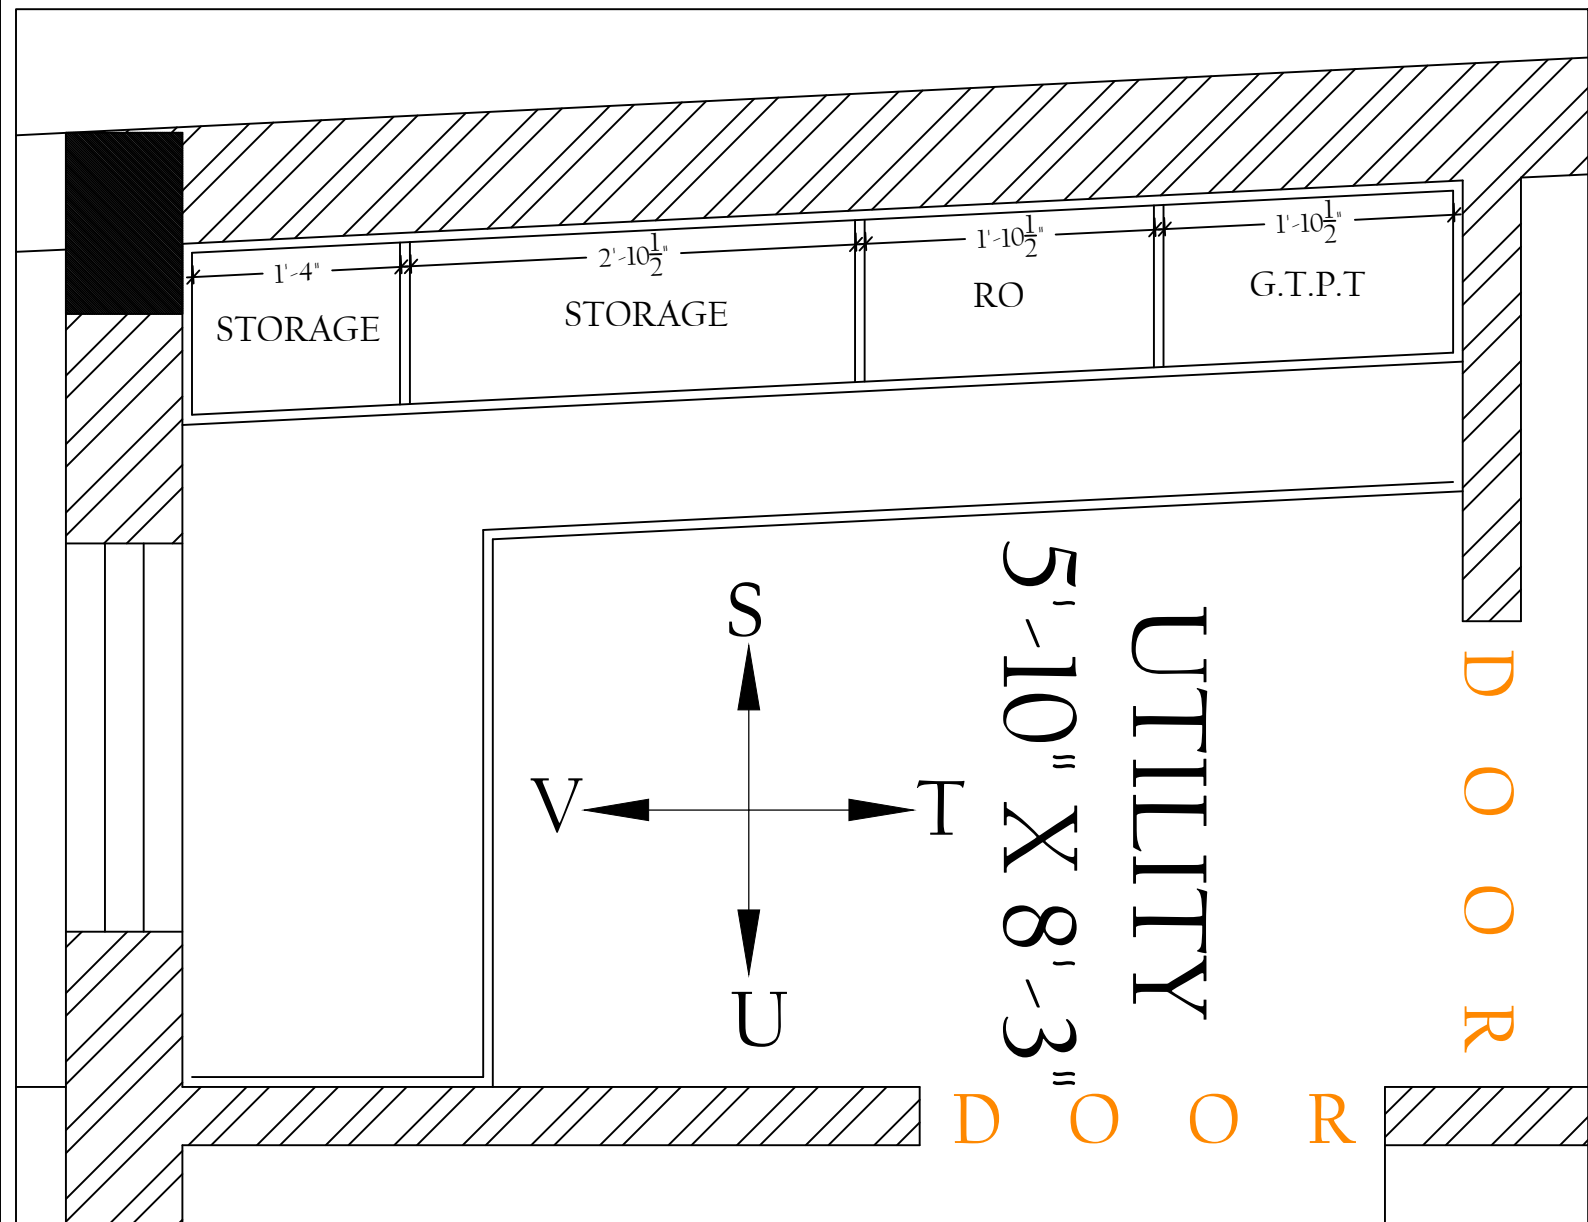

ABOVE COUNTER PLAN

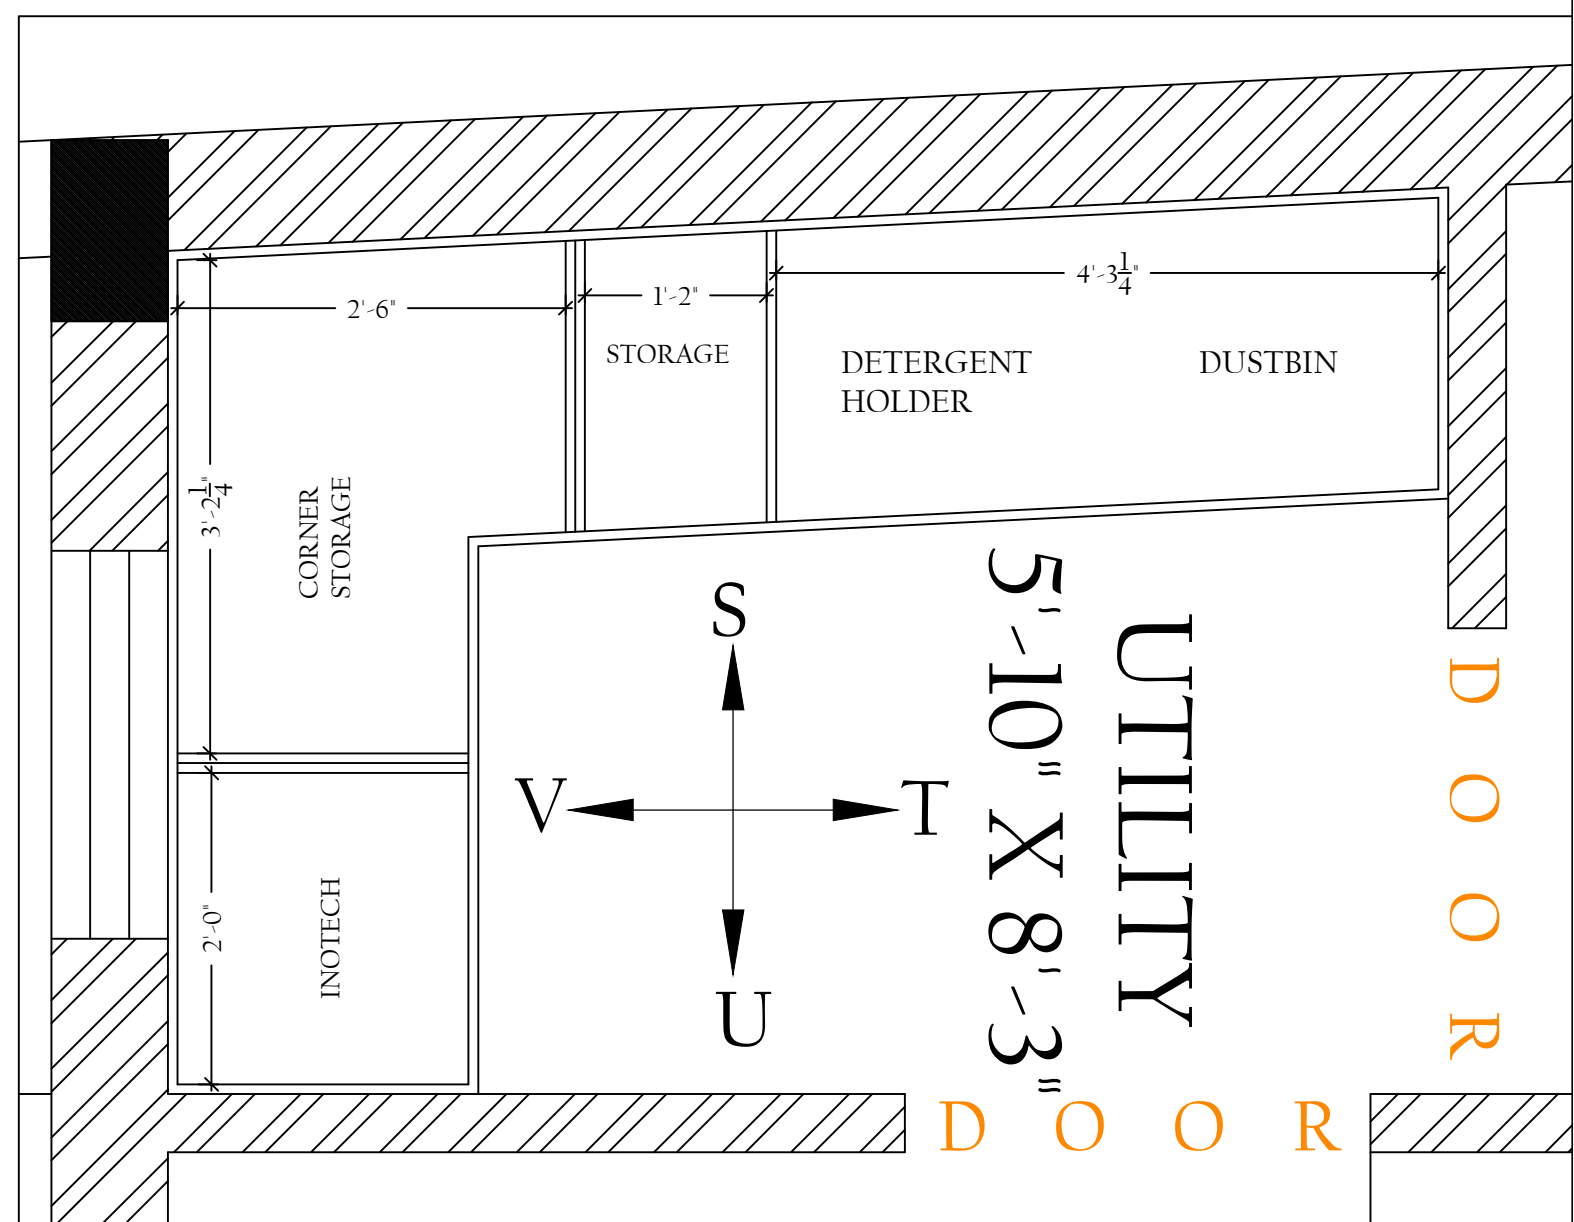

BELOW COUNTER PLAN



DELUSION INTERIO  
DESIGN | DECOR | DETAIL


DELUSION INTERIO PVT. LTD., GMS ROAD, DEHRADUN

CLIENT NAME:  
Mr. Ashish Negi

PROJECT:  
Proposed Residence

PROPORTION:  
NOT TO SCALE

DRAWING:  
UTILITY AREA PLAN

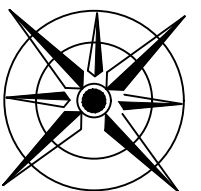







Dimension Interio



DELUSION INTERIO  
DESIGN | DECOR | DETAIL



# STORE ROOM



# HOUSE HELP ROOM





DELUSION INTERIO  
DESIGN | DECOR | DETAIL

# WASHROOM



VISION INTERIO  
DESIGN | DECOR | DETAIL





DESIGN INTERNO

DESIGN INTERNO






DELUSION INTERIO



DELUSION INTERIO  
DESIGN | DECOR | DETAIL

# FIRST FLOOR WASHROOM2

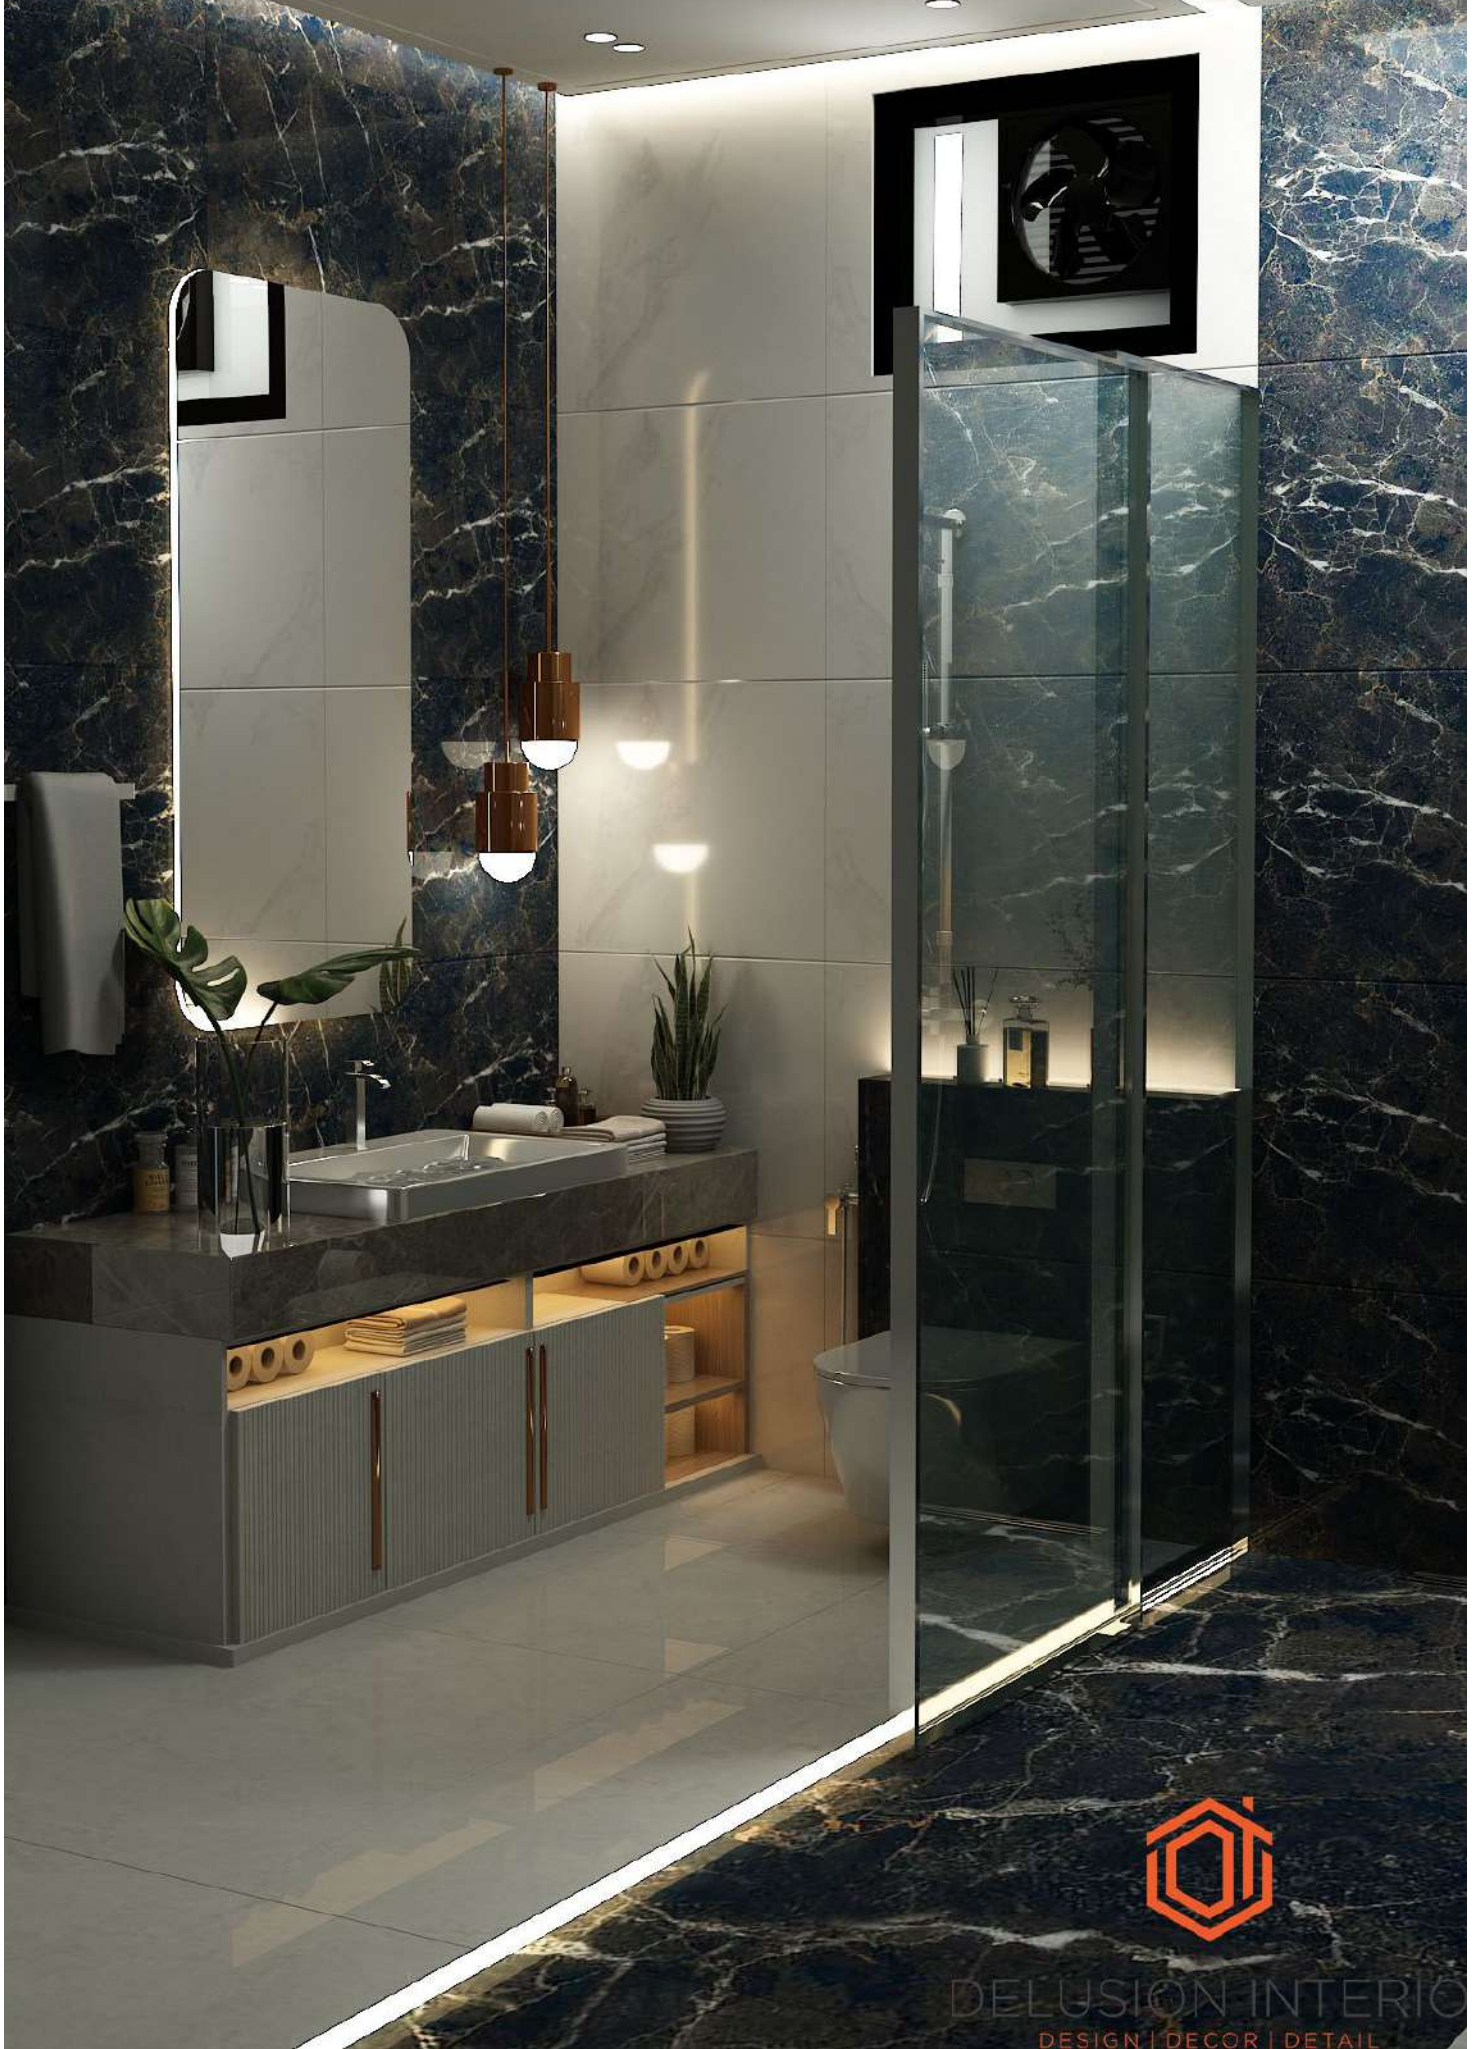





DELTA INTERIO  
DESIGN | DECOR | DETAIL









DELUSION INTERIO



DELUSION INTERIO  
DESIGN | DECOR | DETAIL




INTERIO

# WASHROOM3





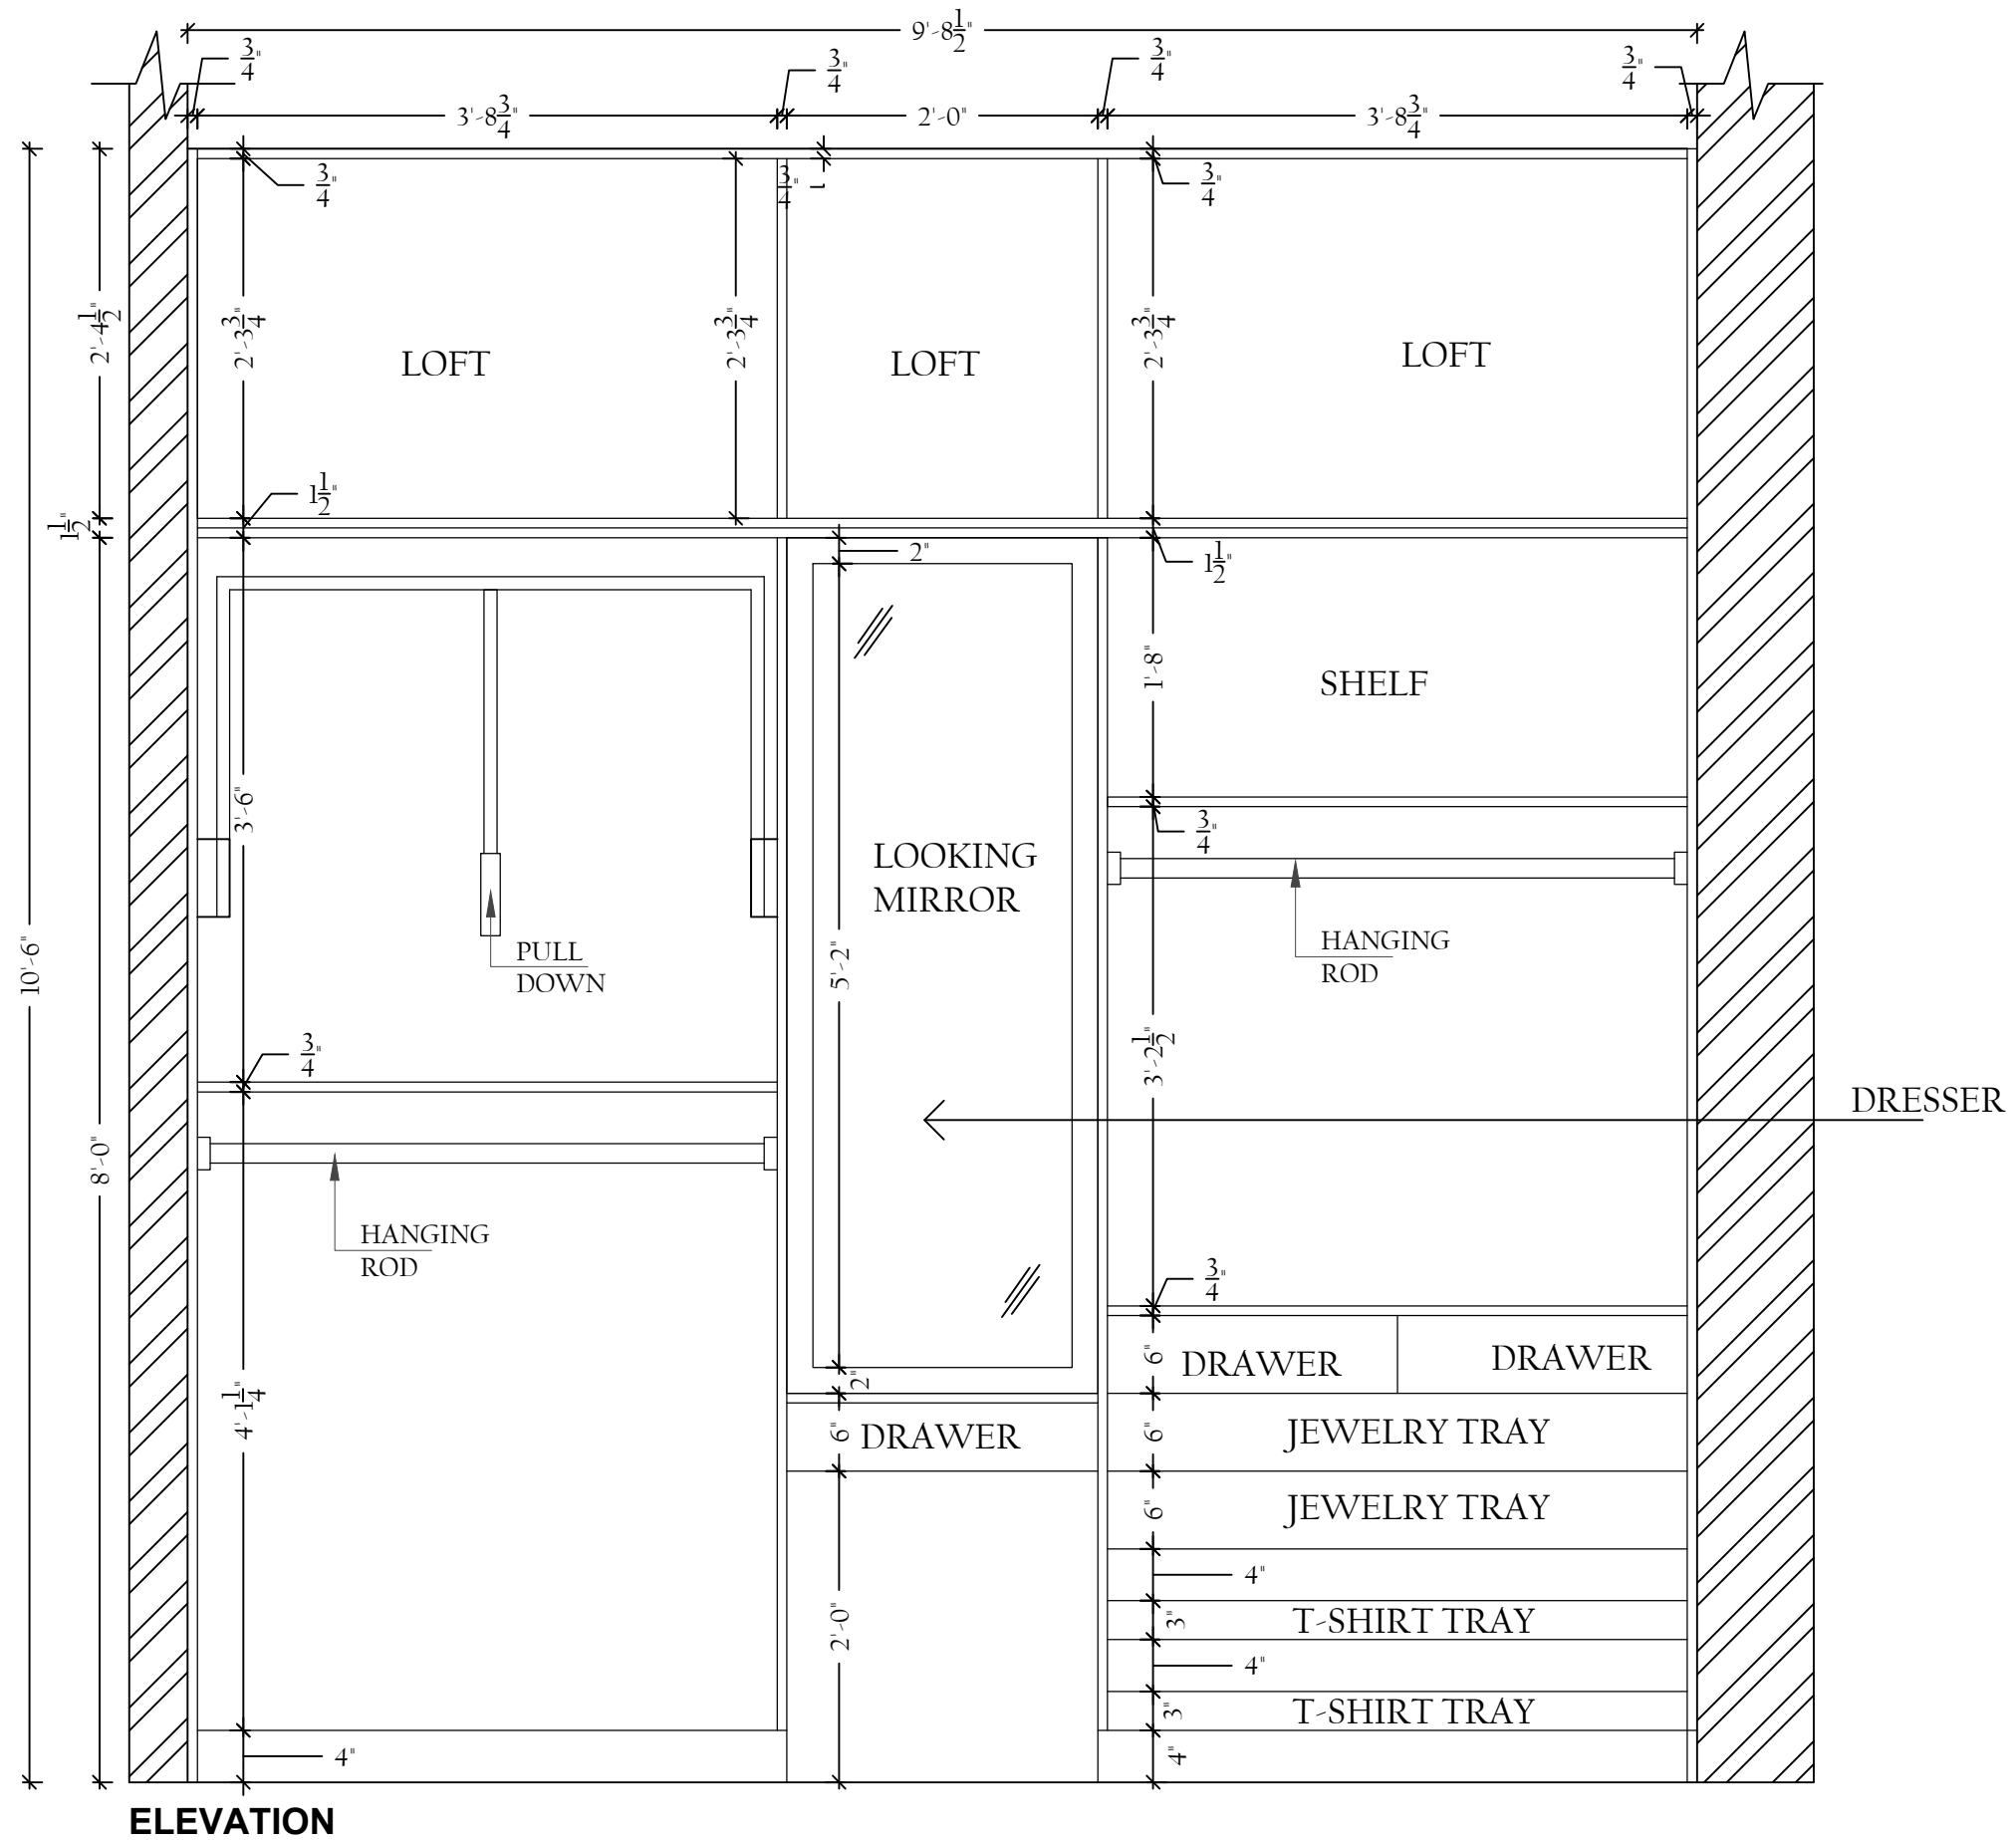

DELUSION INTERIO PVT. LTD., GMS ROAD, DEHRADUN







CLIENT NAME:  
Mr. Ashish Negi

PROJECT:  
Proposed Residence

PROPORTION:  
NOT TO SCALE

DRAWING:  
GF BED ROOM WARDROBE INNER ELEVATION

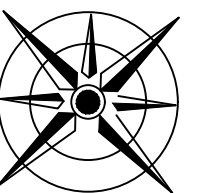

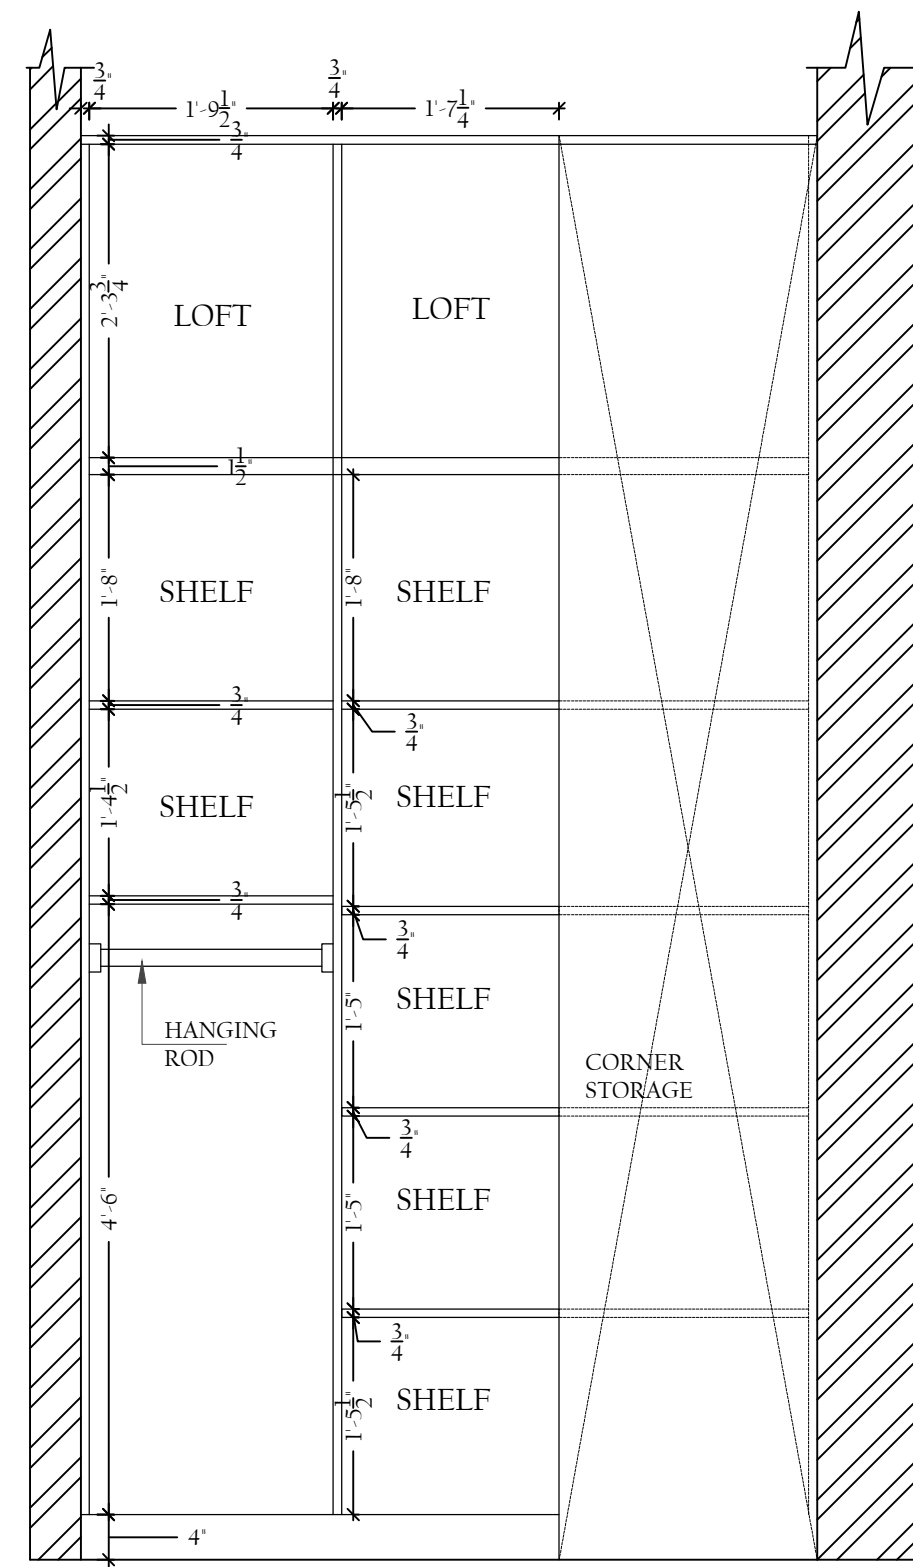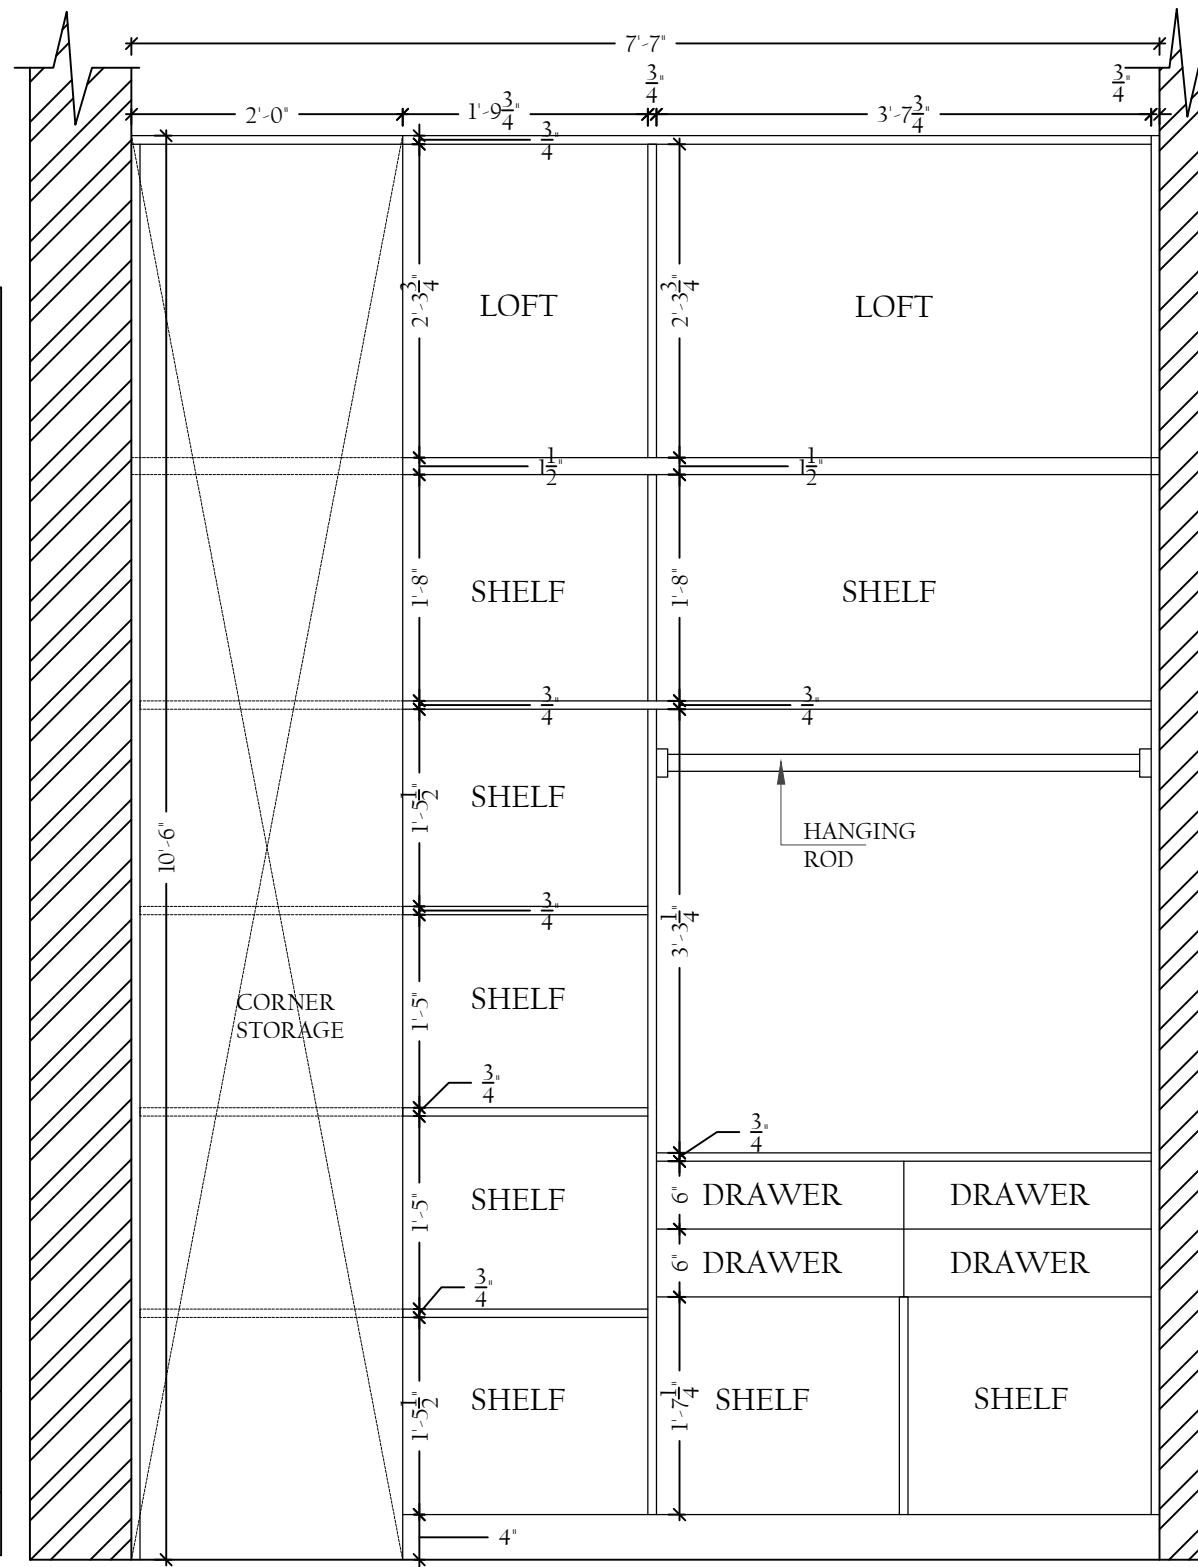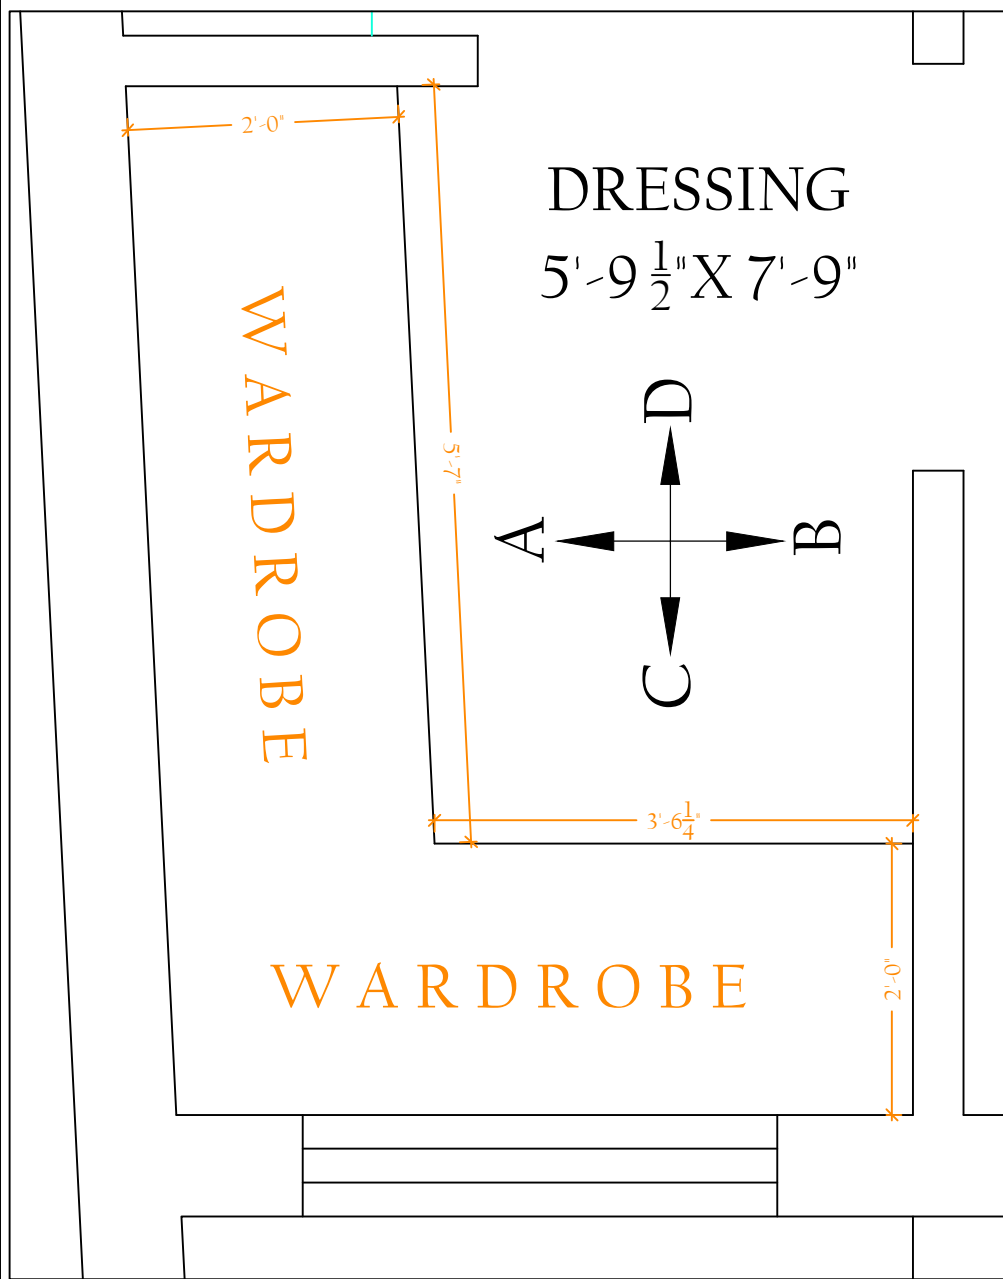

PLAN

ELEVATION-A

ELEVATION-C



DELUSION INTERIO  
DESIGN | DECOR | DETAIL


DELUSION INTERIO PVT. LTD., GMS ROAD, DEHRADUN

CLIENT NAME:  
Mr. Ashish Negi

PROJECT:  
Proposed Residence


PROPORTION:  
NOT TO SCALE

DRAWING:  
FF BED ROOM-2 WARDROBE INNER ELEVATION

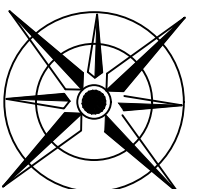





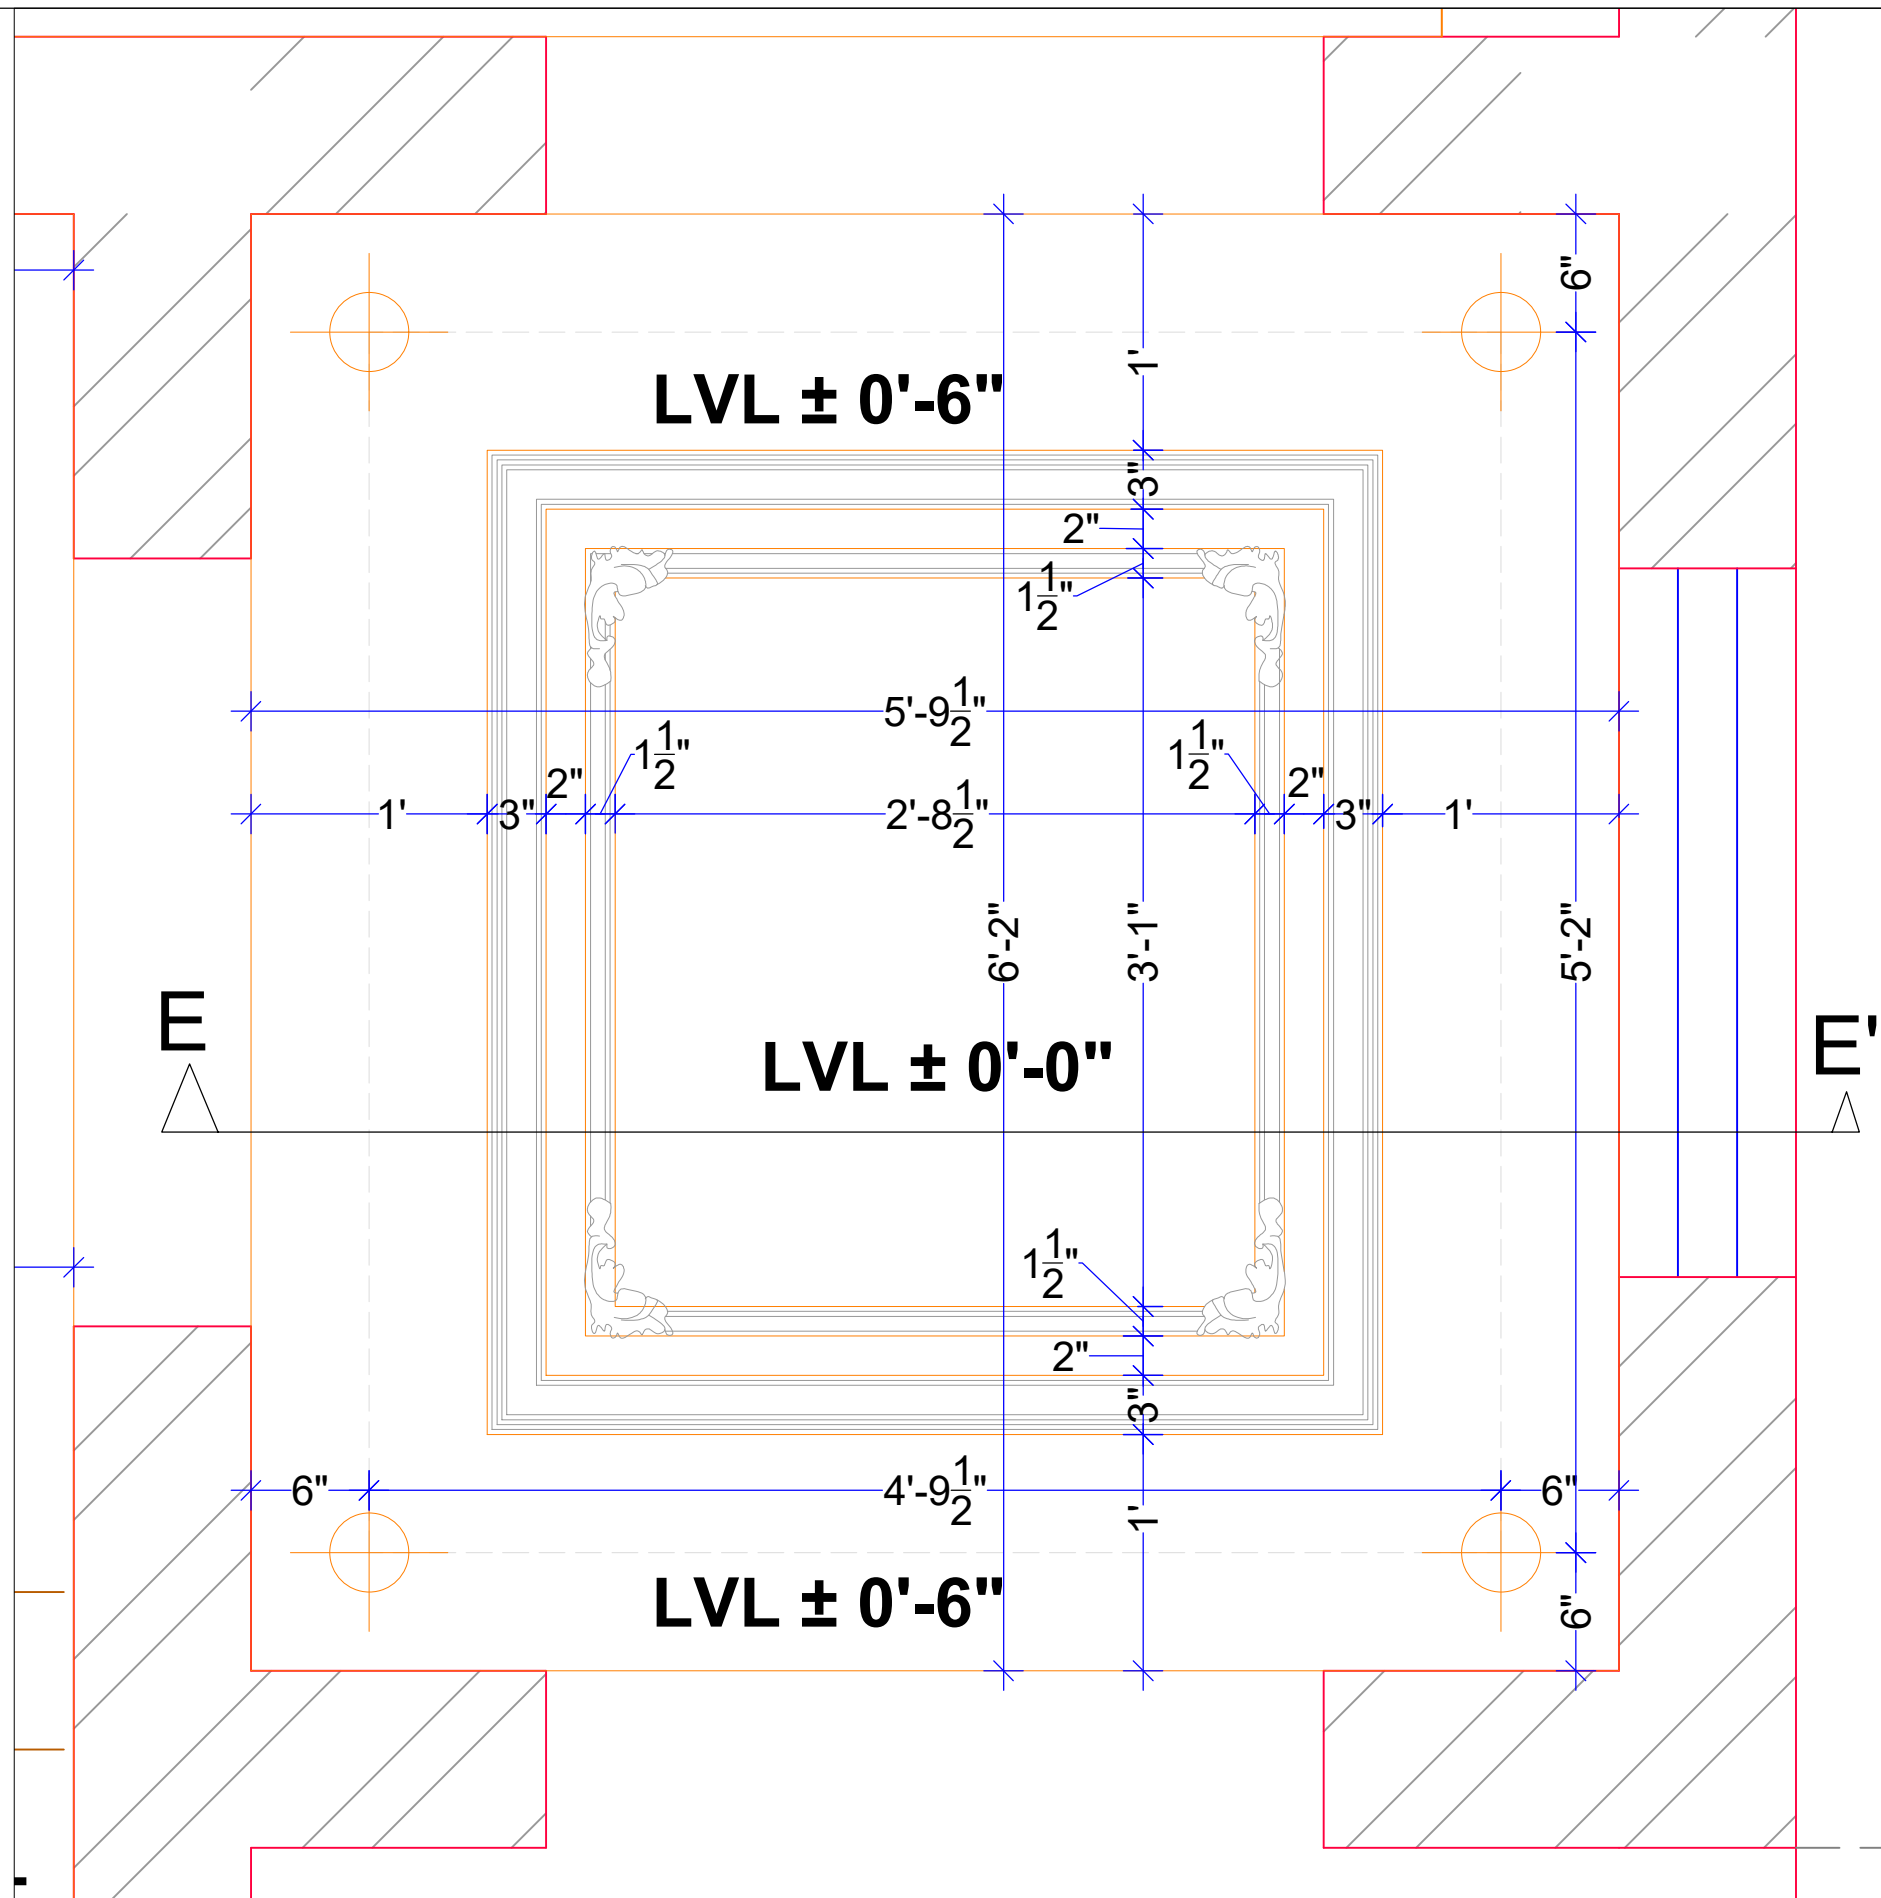


DELUSION INTERIO PVT. LTD., GMS ROAD, DEHRADUN


CLIENT NAME:  
Mr. Somesh Verma's

PROJECT:  
Proposed Residence

PROPORTION:  
NOT TO SCALE


DRAWING:  
GF FOYER AREA FC PLAN

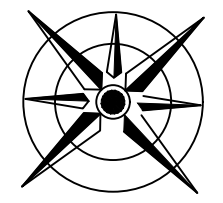

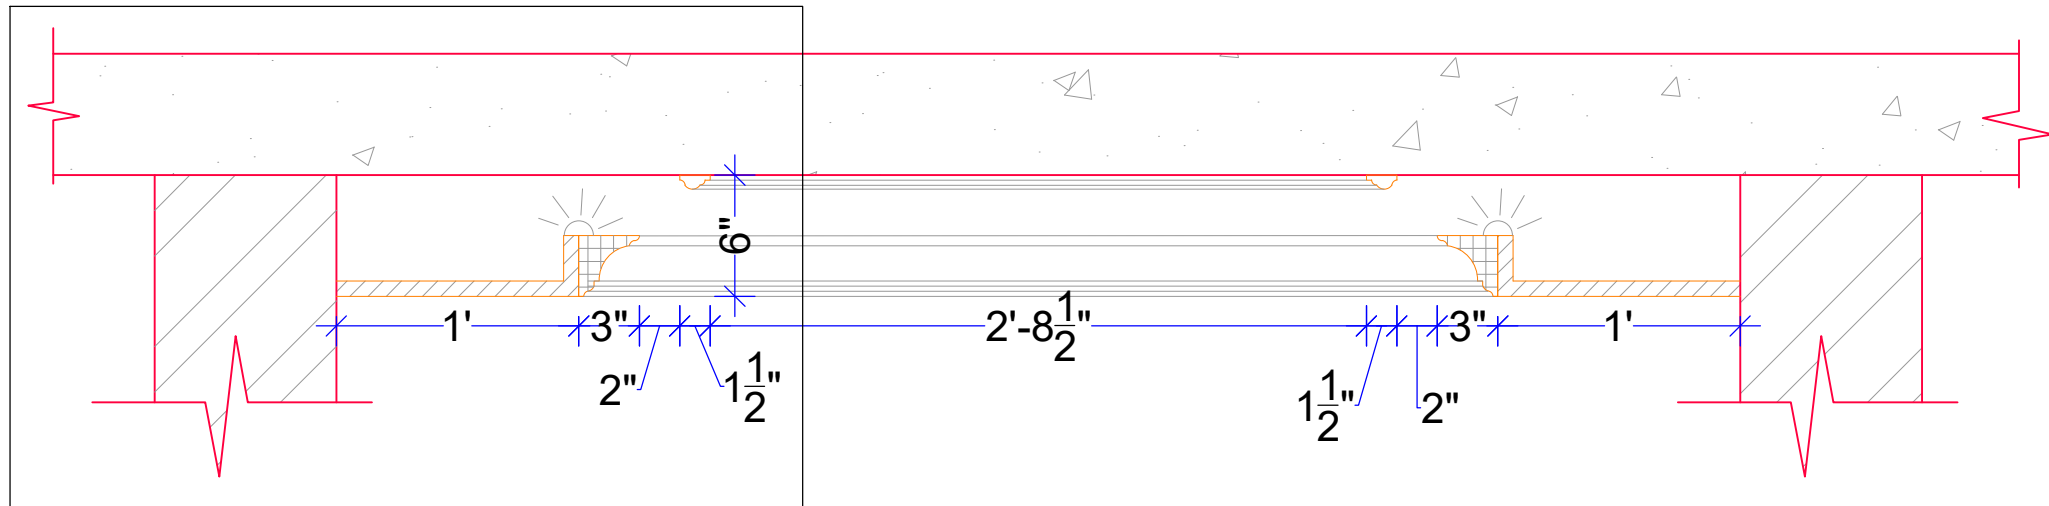

**E**  
FOYER AREA SECTION -EE'

**COVE LIGHT AS PER REFERENCE IMAGE**

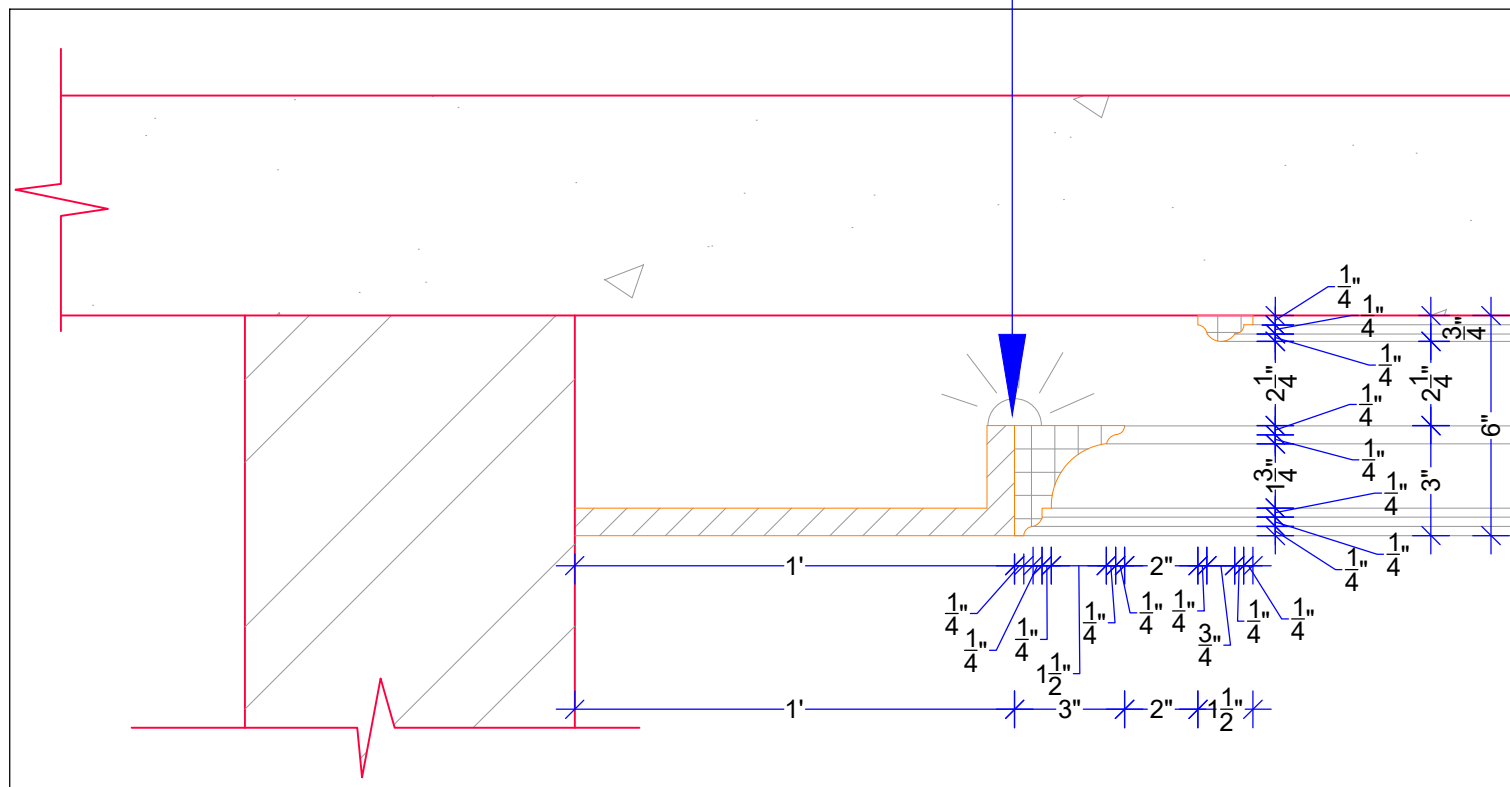

**DETAIL-B**



**REFERENCE IMAGE**




**DELUSION INTERIO PVT. LTD., GMS ROAD, DEHRADUN**


**CLIENT NAME:**  
Mr. Somesh Verma's

**PROJECT:**  
Proposed Residence


**PROPORTION:**  
NOT TO SCALE

**DRAWING:**  
GF FOYER AREA FC SECTION DETAIL

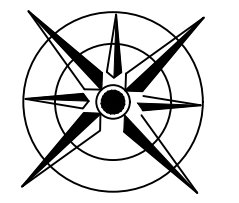

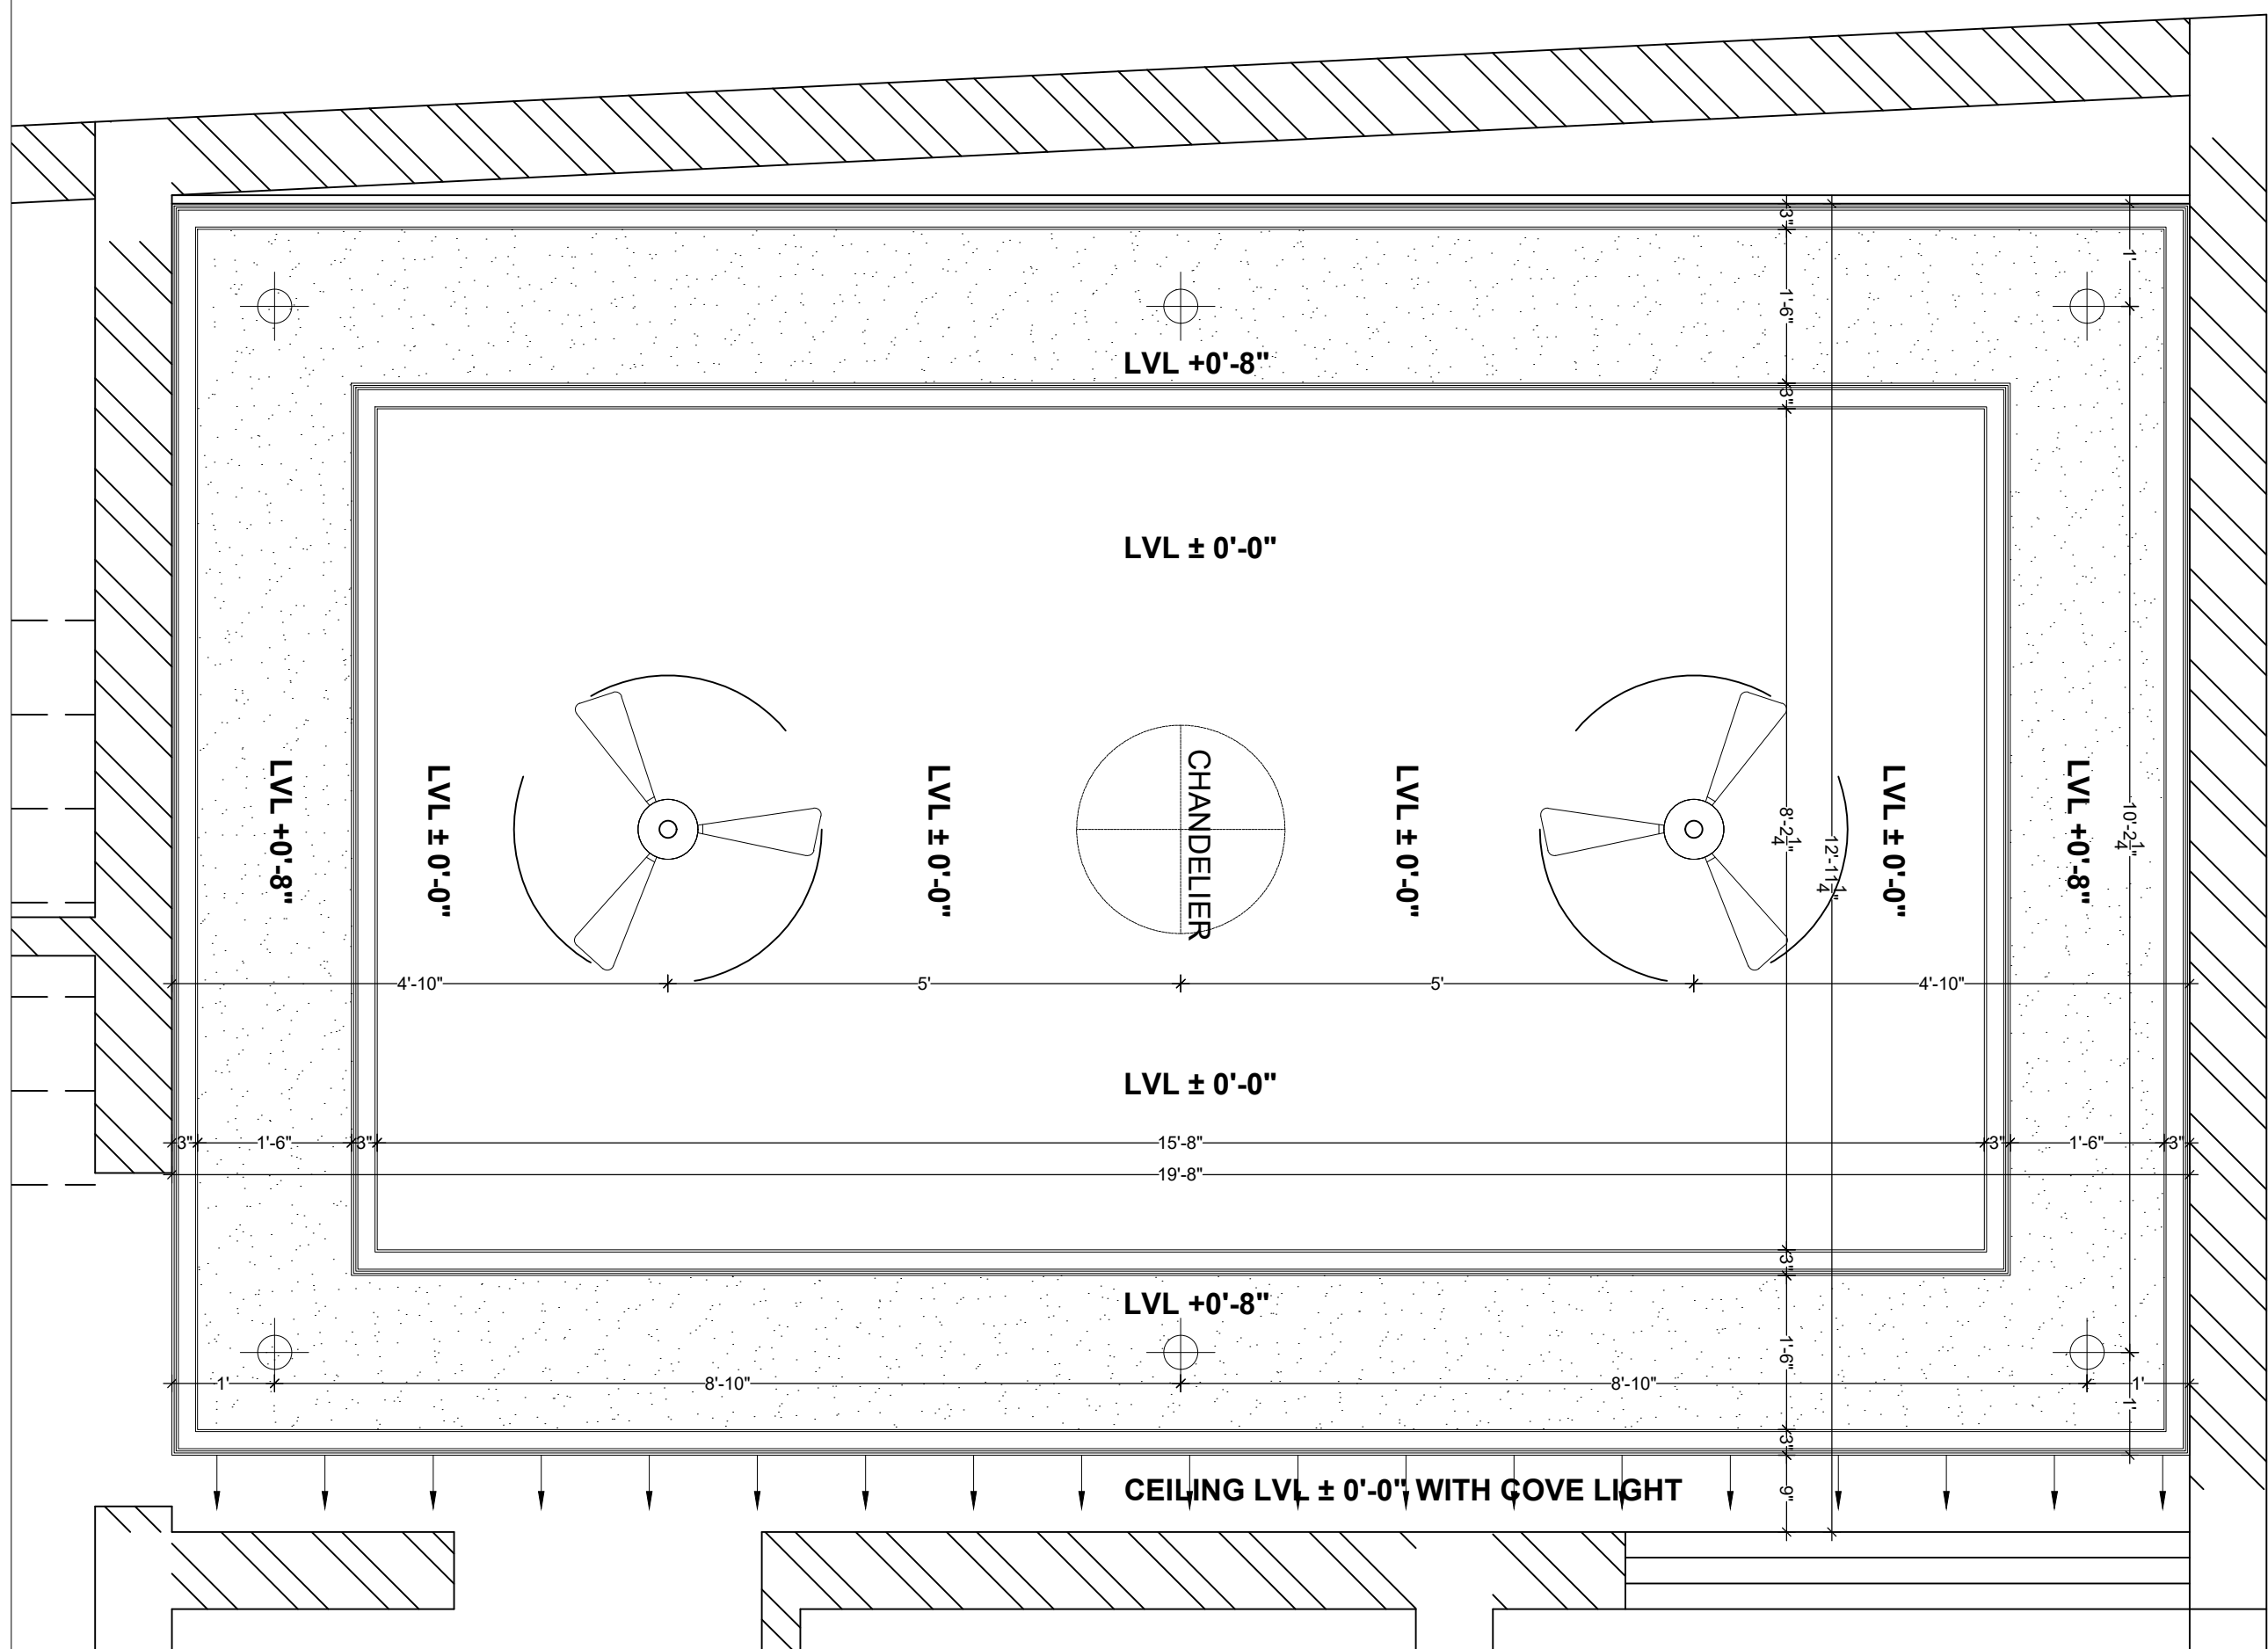

**DELUSION INTERIO PVT. LTD., GMS ROAD, DEHRADUN**

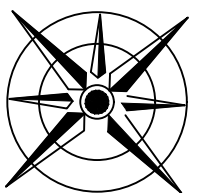


**CLIENT NAME:**  
Mr. Somesh Verma's

**PROJECT:**  
Proposed Residence


**PROPORTION:**  
NOT TO SCALE

**DRAWING:**  
GF BED ROOM FC PLAN

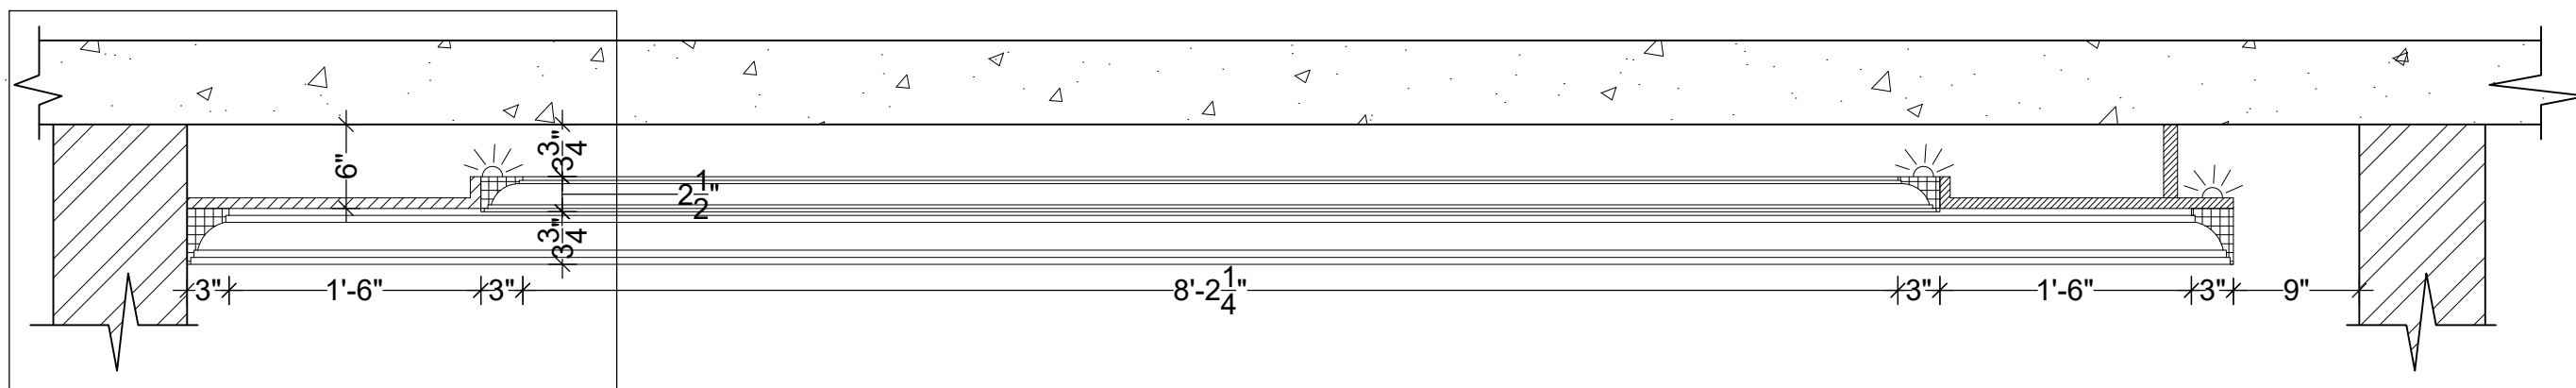

B

BED ROOM SECTION -BB'

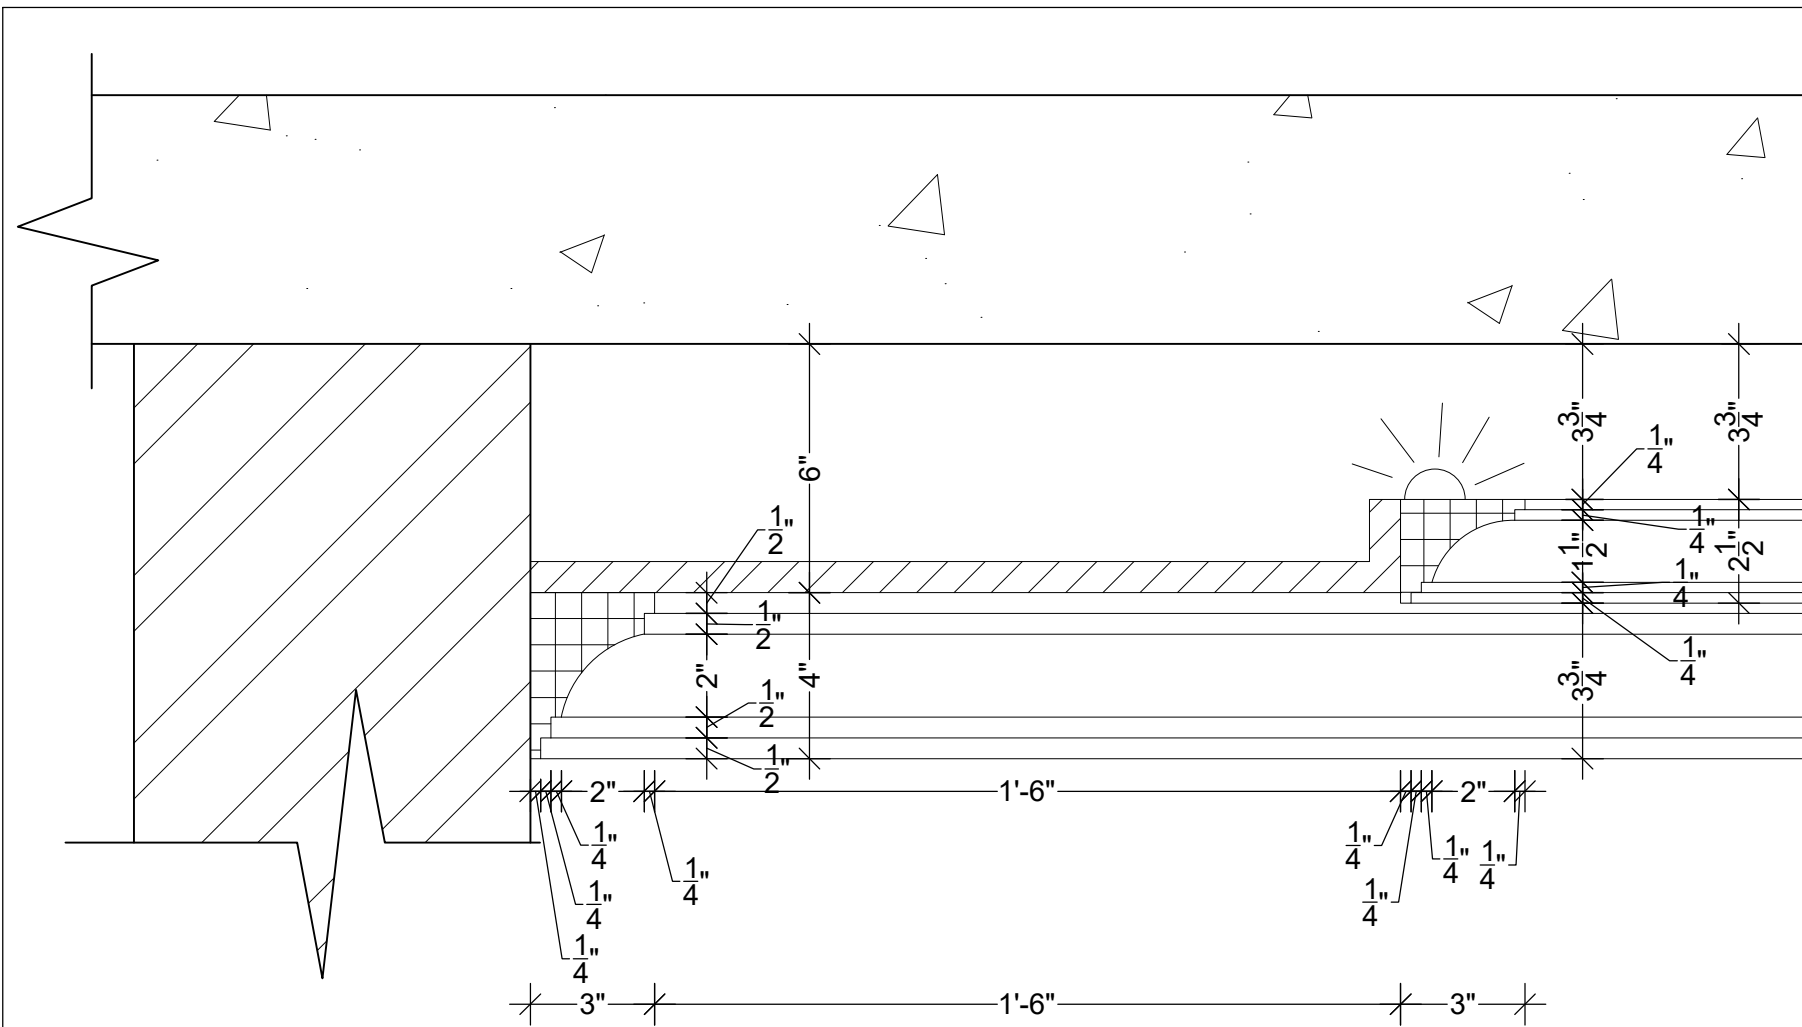

DETAIL-A



REFERENCE IMAGE


**DELUSION INTERIO PVT. LTD., GMS ROAD, DEHRADUN**


**CLIENT NAME:**  
Mr. Somesh Verma's

**PROJECT:**  
Proposed Residence


**PROPORTION:**  
NOT TO SCALE

**DRAWING:**  
GF BED ROOM FC SECTION DETAIL

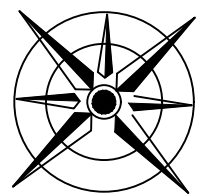

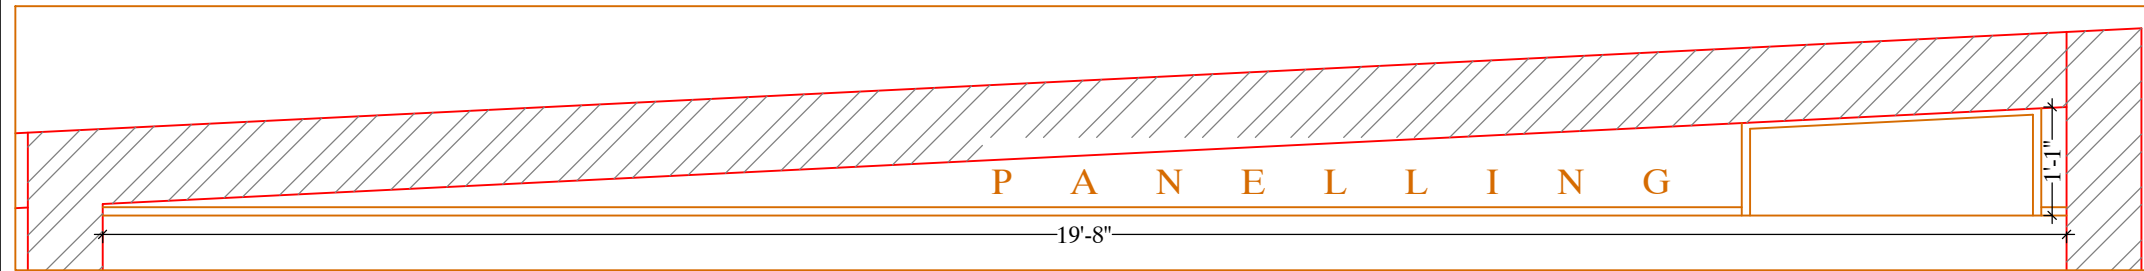

PLAN

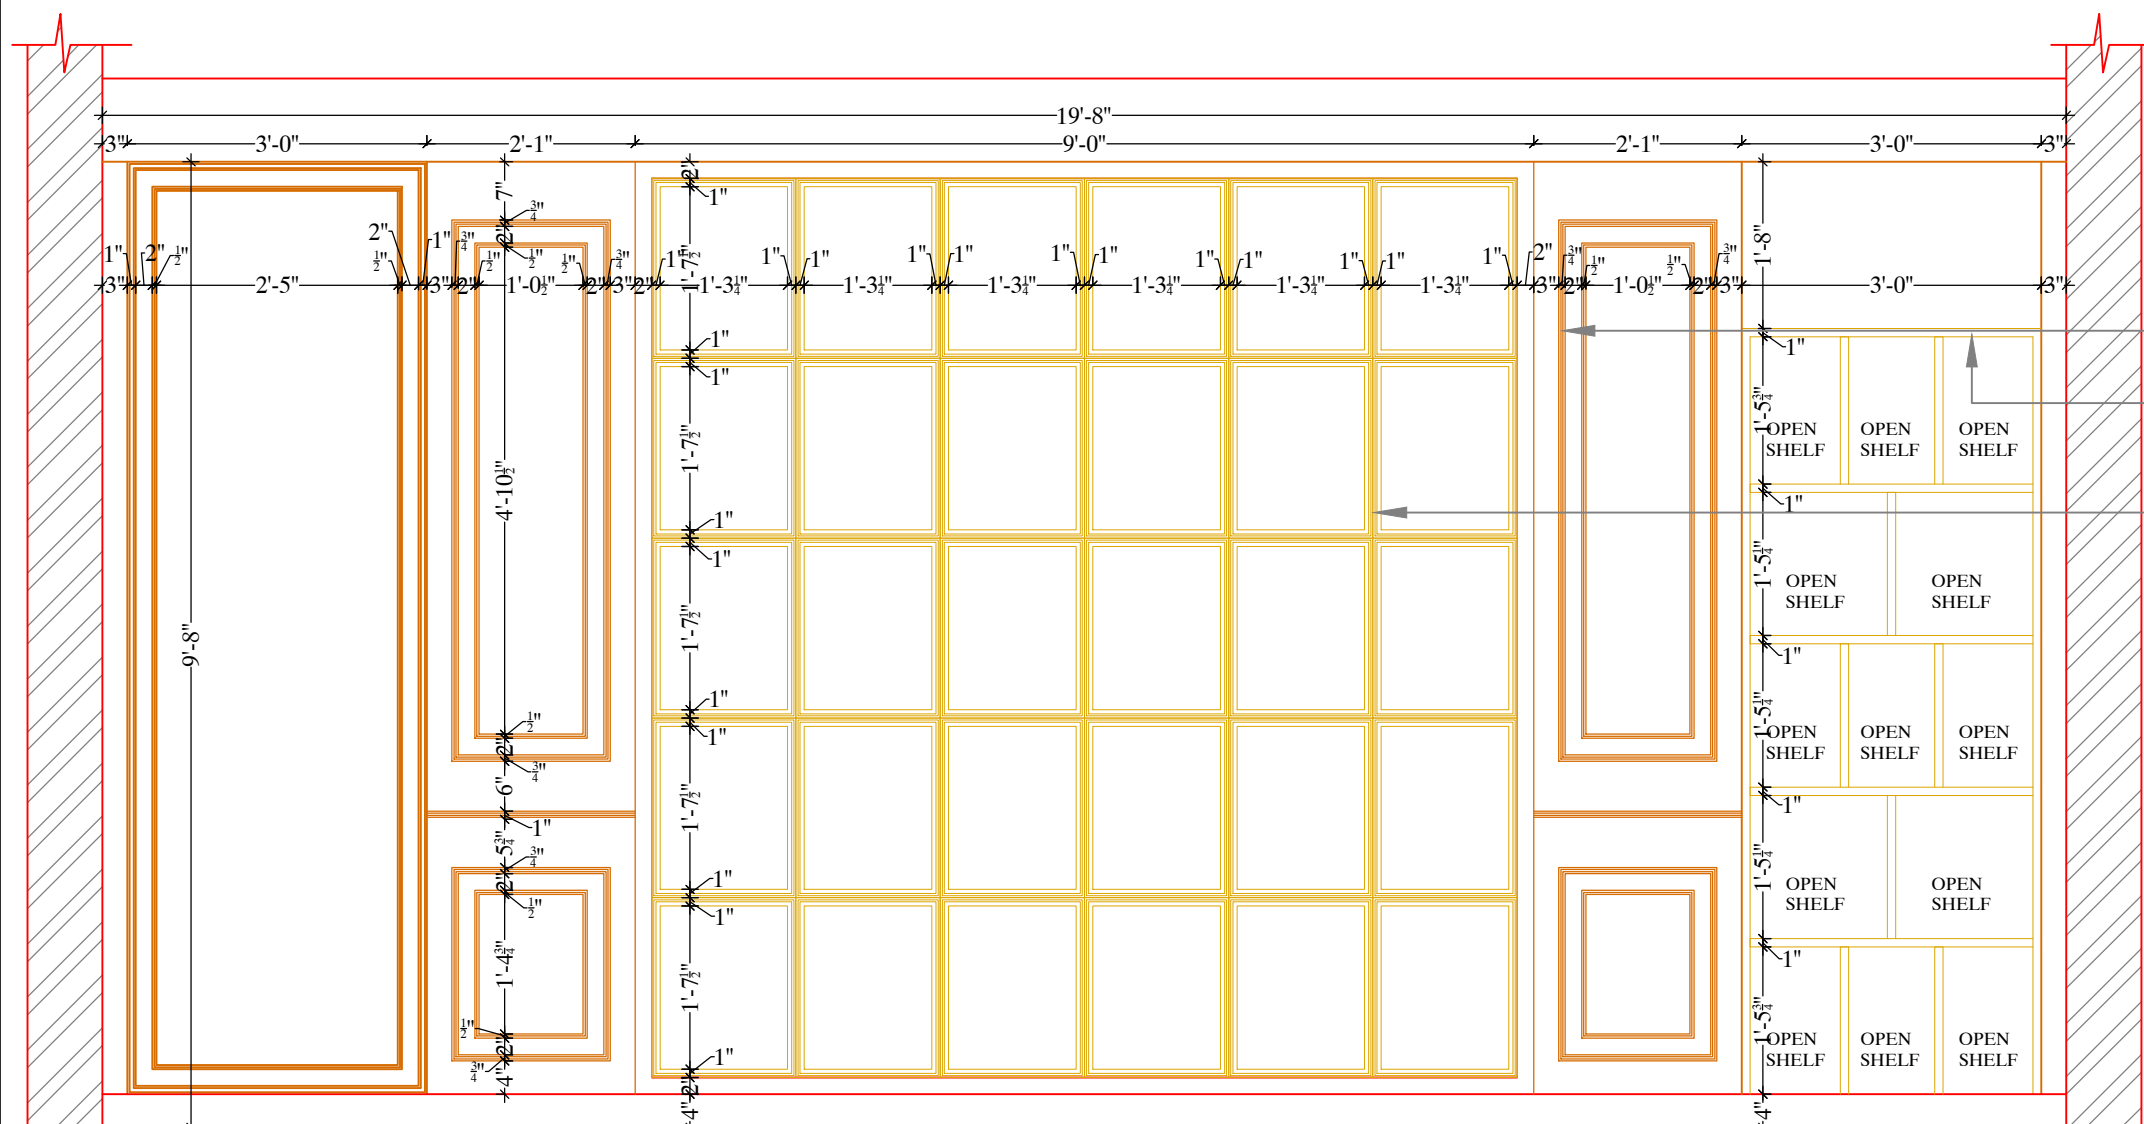

ELEVATION

MOLDING AS PER REFERENCE IMAGE  
 EACH SHELF HAS COVE LIGHT AS PER REFERENCE IMAGE  
 MOLDING AS PER REFERENCE IMAGE



REFERENCE IMAGE


DELUSION INTERIO PVT. LTD., GMS ROAD, DEHRADUN


CLIENT NAME:  
Mr. Ashish Negi

PROJECT:  
Proposed Residence

PROPORTION:  
NOT TO SCALE

DRAWING:  
GF BED ROOM BED WALL PANEL

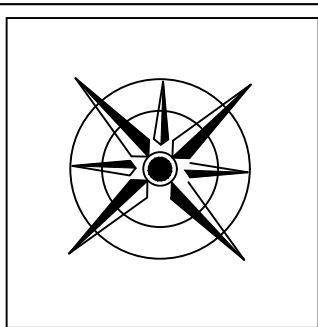

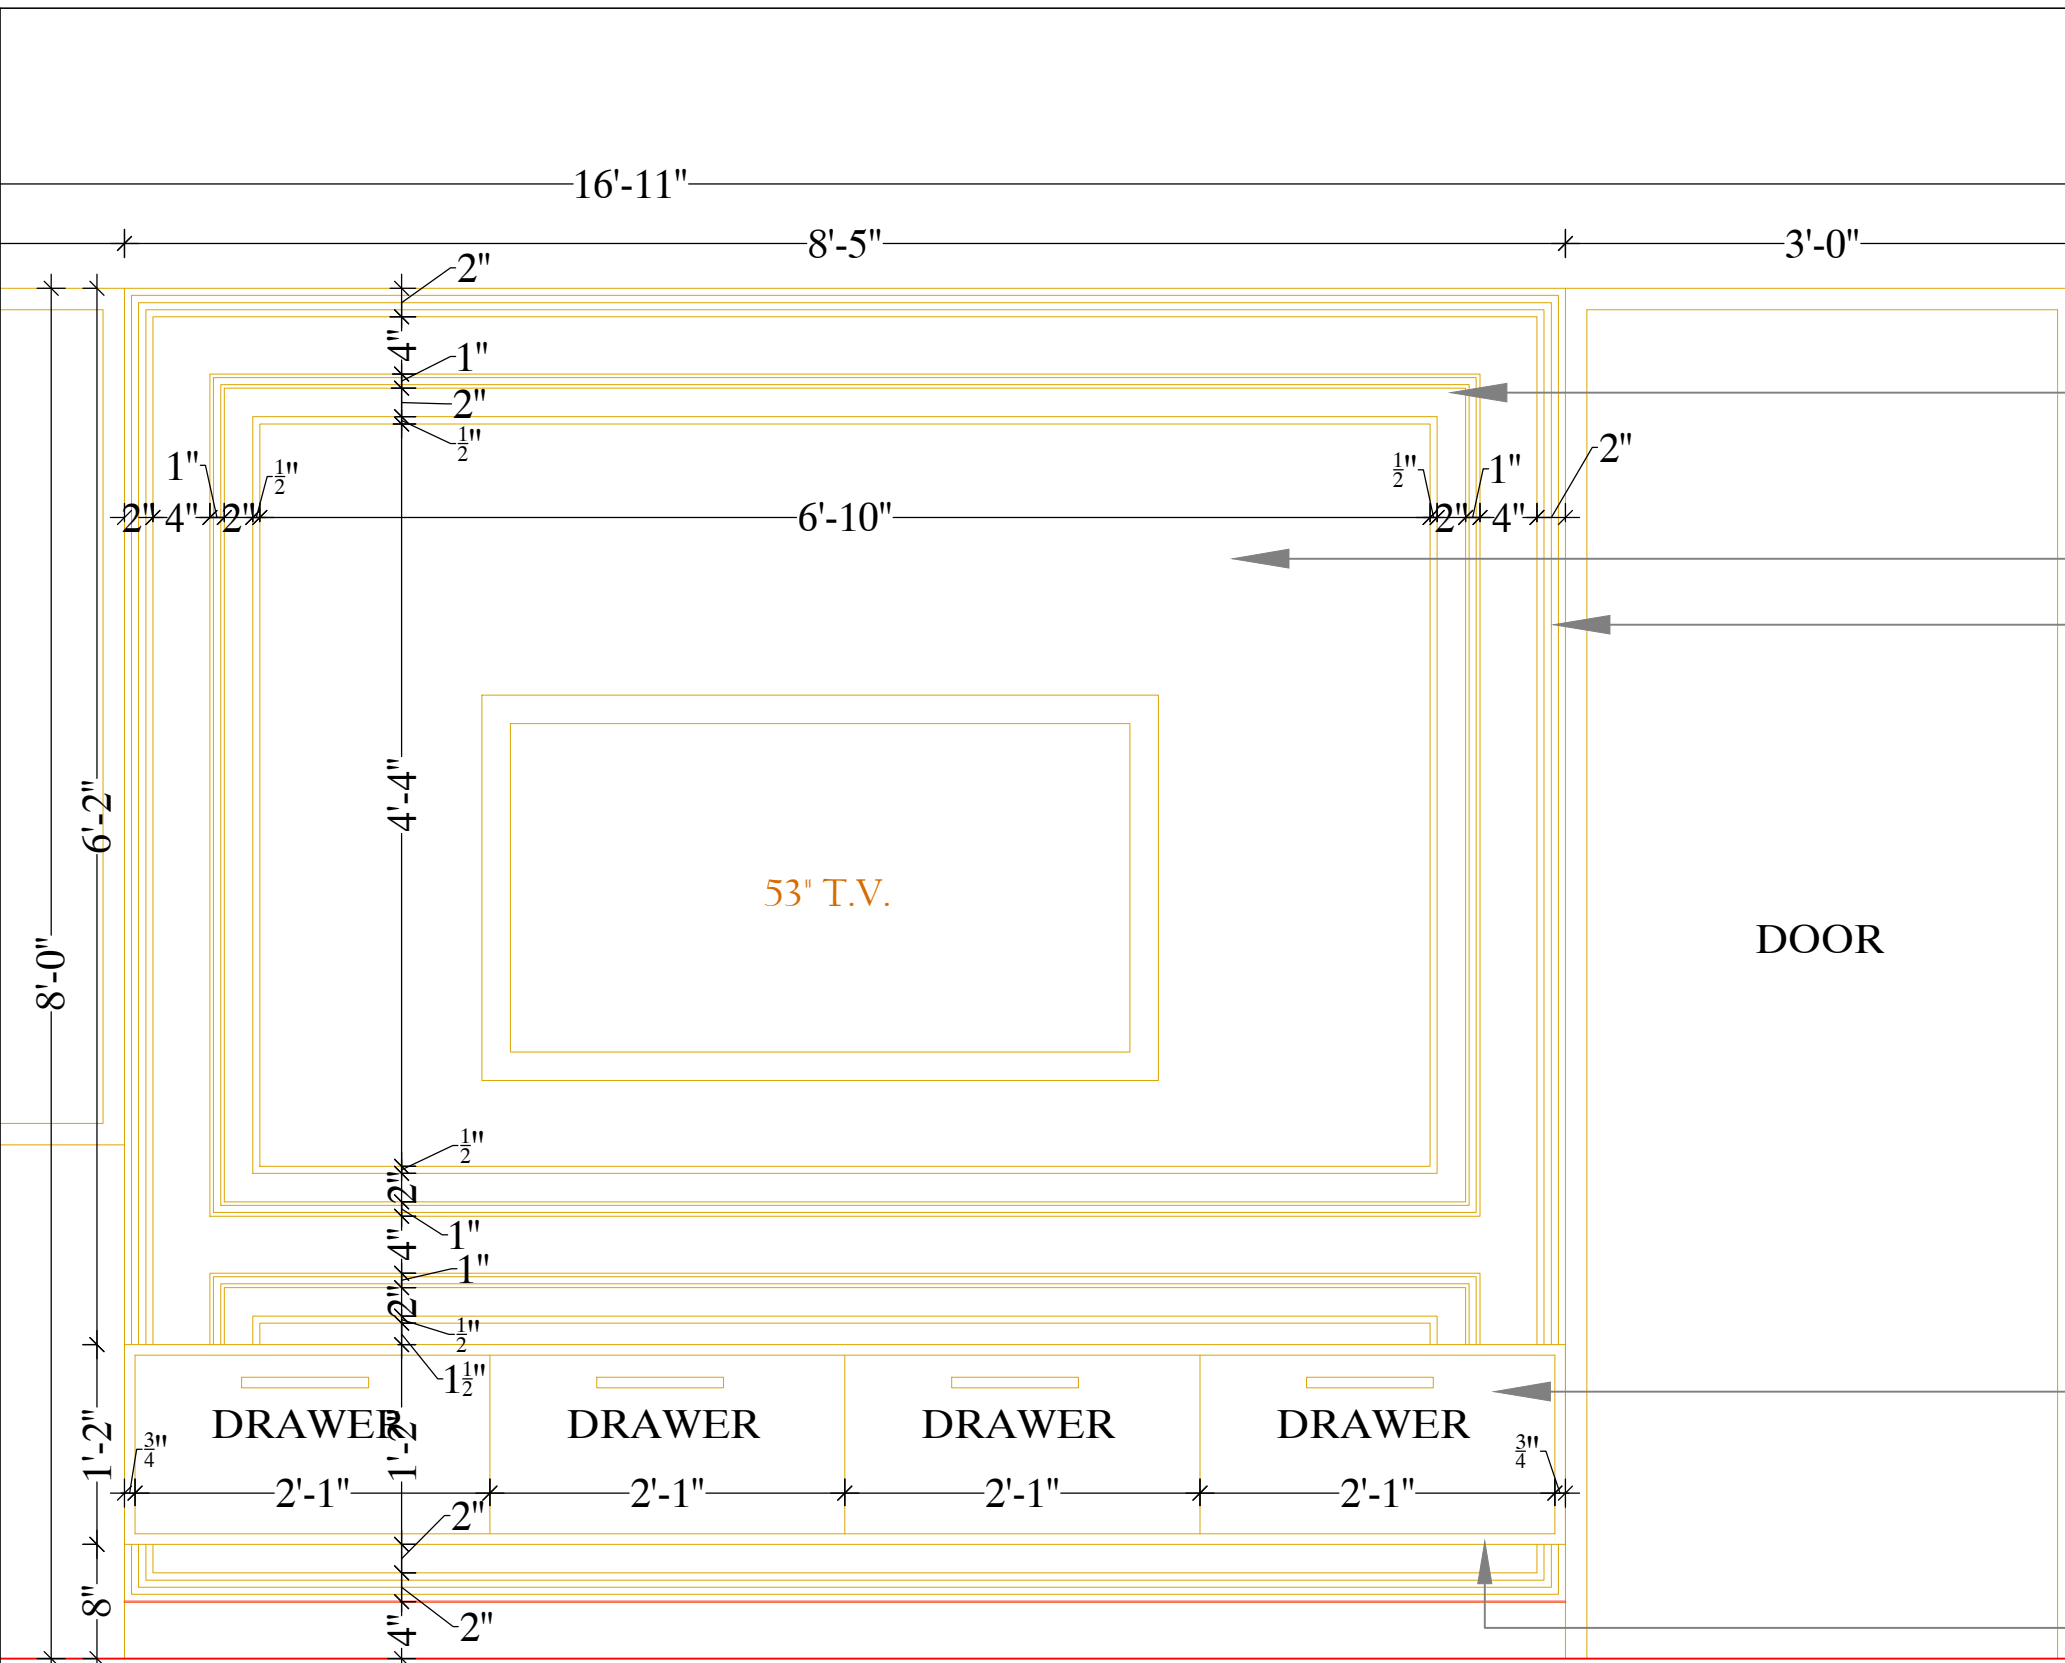

MOLDING AS PER REFERENCE IMAGE

LVL +0'-<sup>3</sup>/<sub>4</sub>"

MOLDING AS PER REFERENCE IMAGE

LVL +1'-3"

COVE LIGHT AS PER REFERENCE IMAGE

ELEVATION



REFERENCE IMAGE



DELUSION INTERIO  
DESIGN | DECOR | DETAIL


DELUSION INTERIO PVT. LTD., GMS ROAD, DEHRADUN


CLIENT NAME:  
Mr. Ashish Negi

PROJECT:  
Proposed Residence

PROPORTION:  
NOT TO SCALE

DRAWING:  
GF BED ROOM TV PANEL

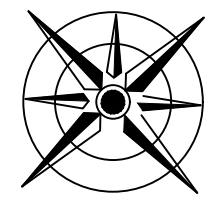

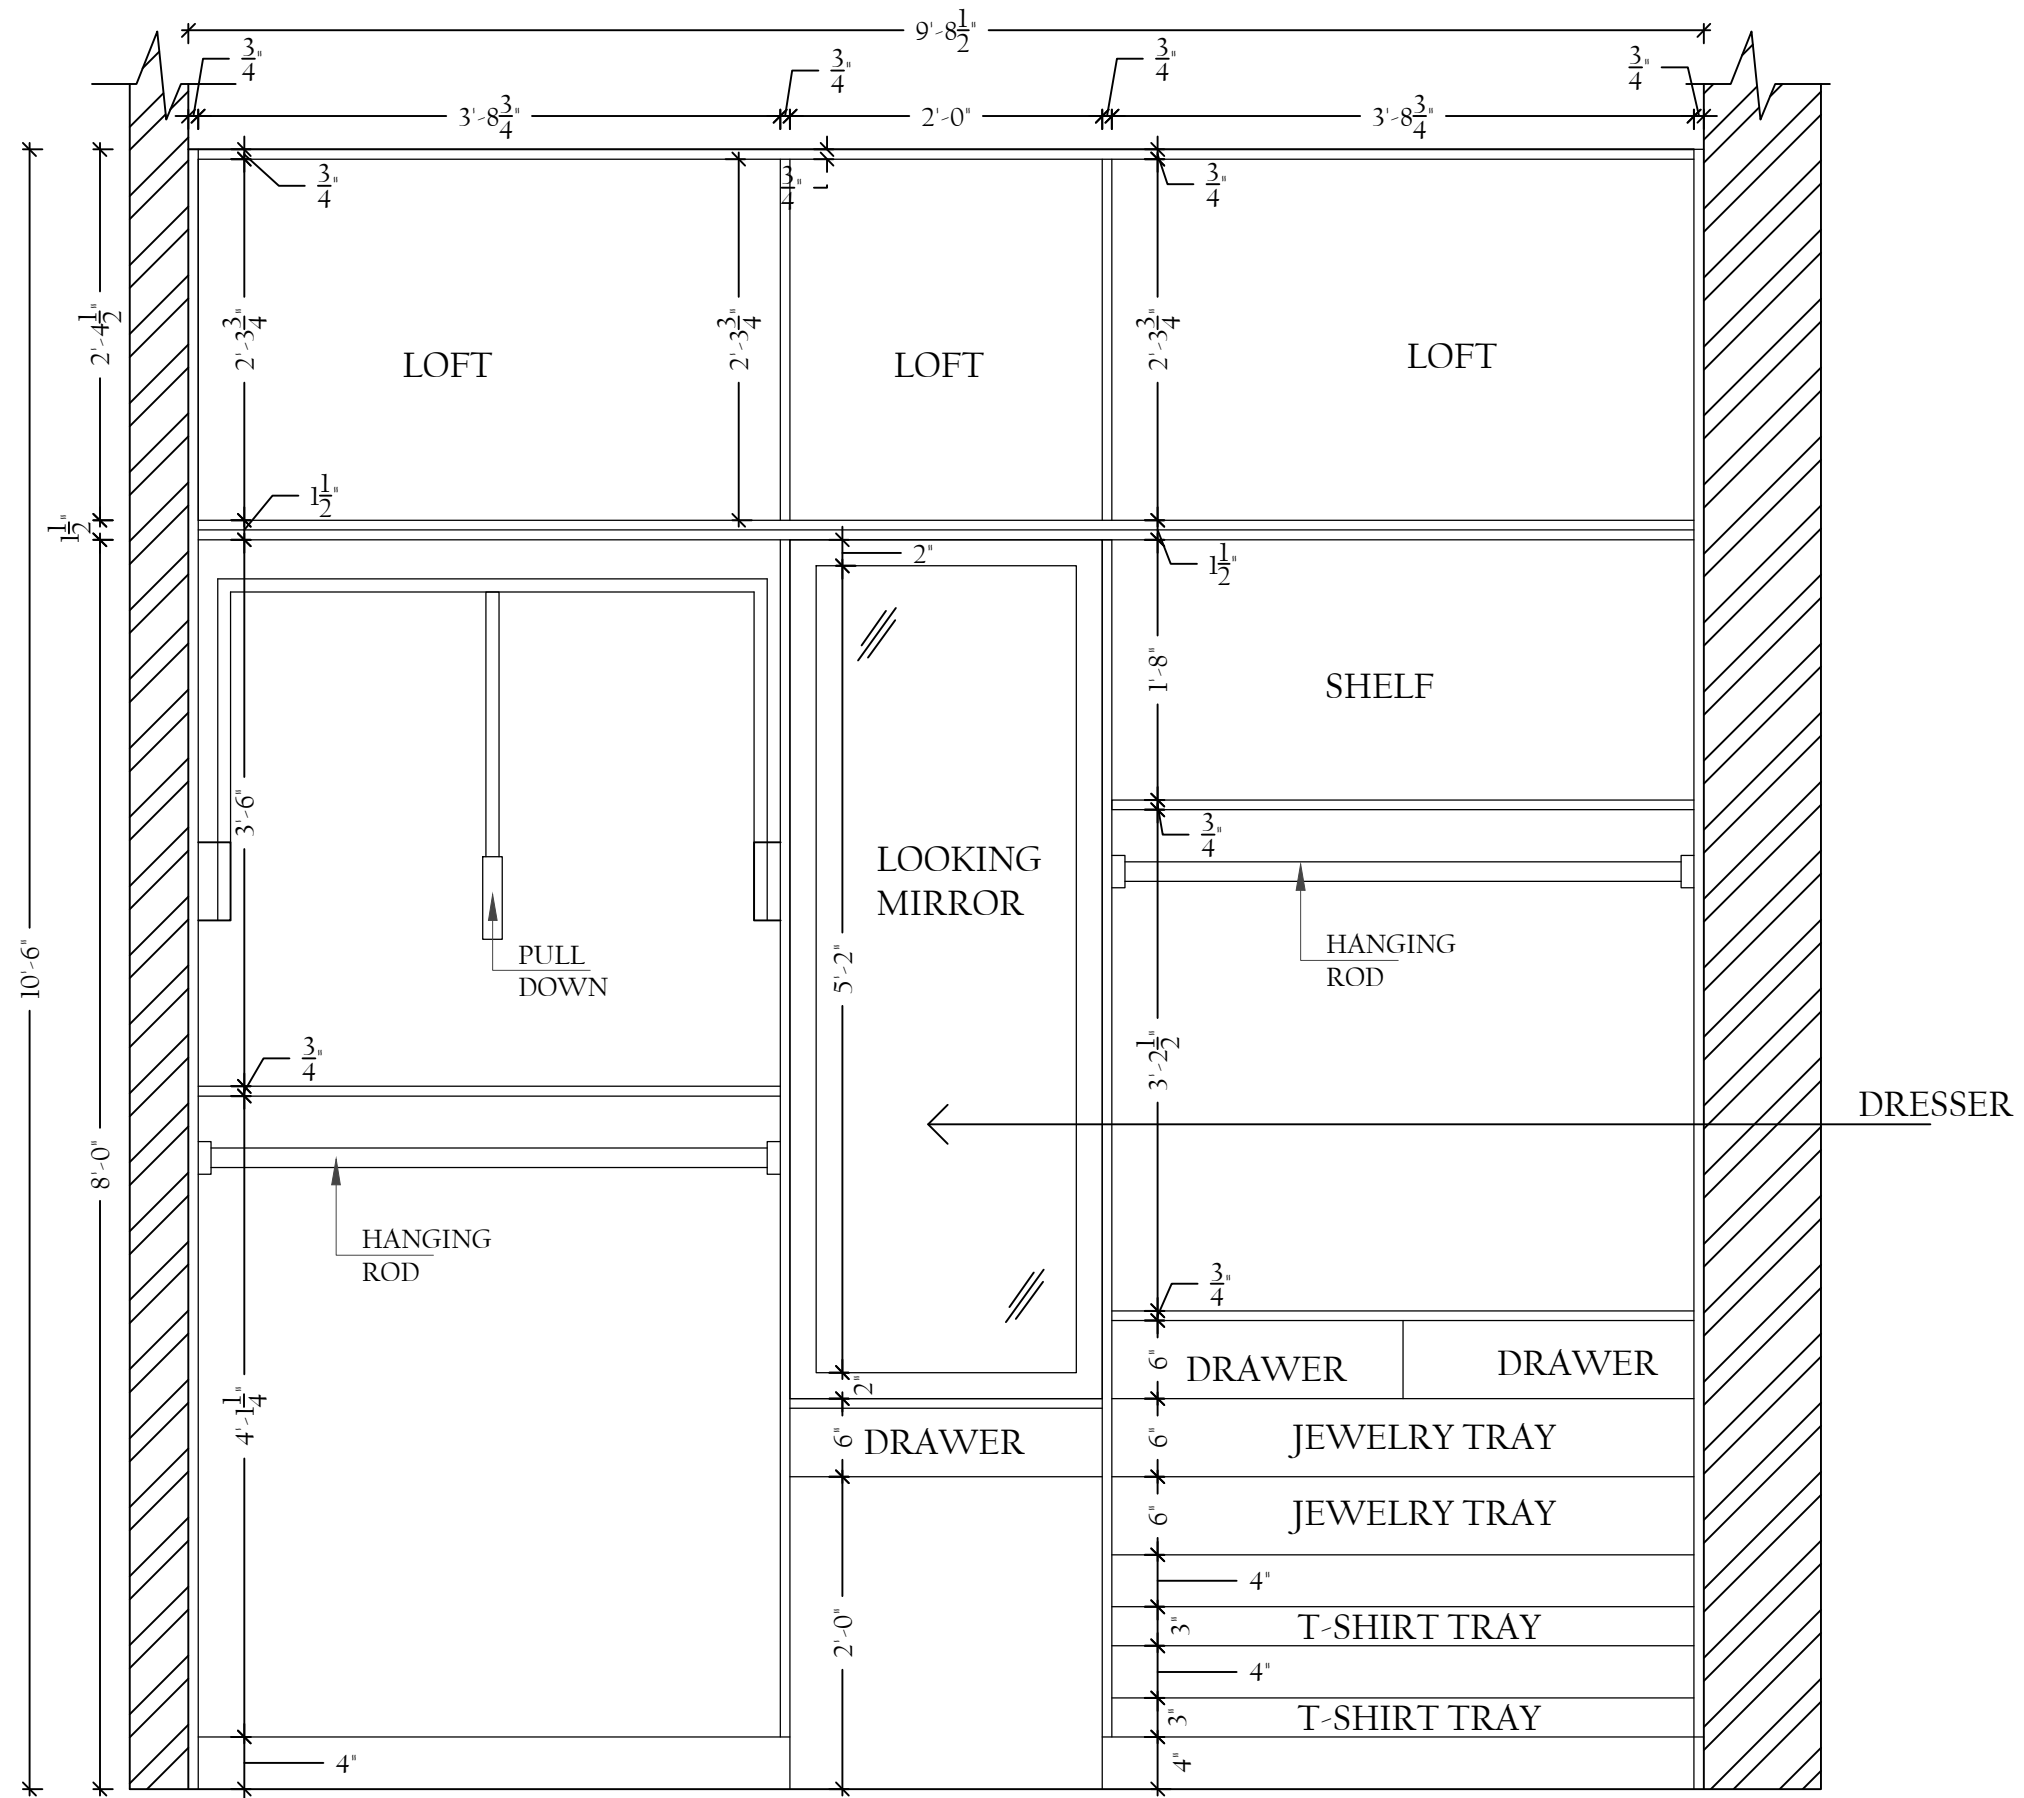

**ELEVATION**

**DELUSION INTERIO PVT. LTD., GMS ROAD, DEHRADUN**

**CLIENT NAME:**  
Mr. Ashish Negi


**PROJECT:**  
Proposed Residence

**PROPORTION:**  
NOT TO SCALE


**DRAWING:**  
GF BED ROOM WARDROBE INNER ELEVATION



DELUSION INTERIO  
DESIGN | DECOR | DETAIL

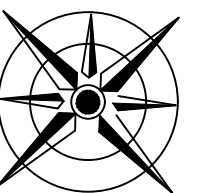



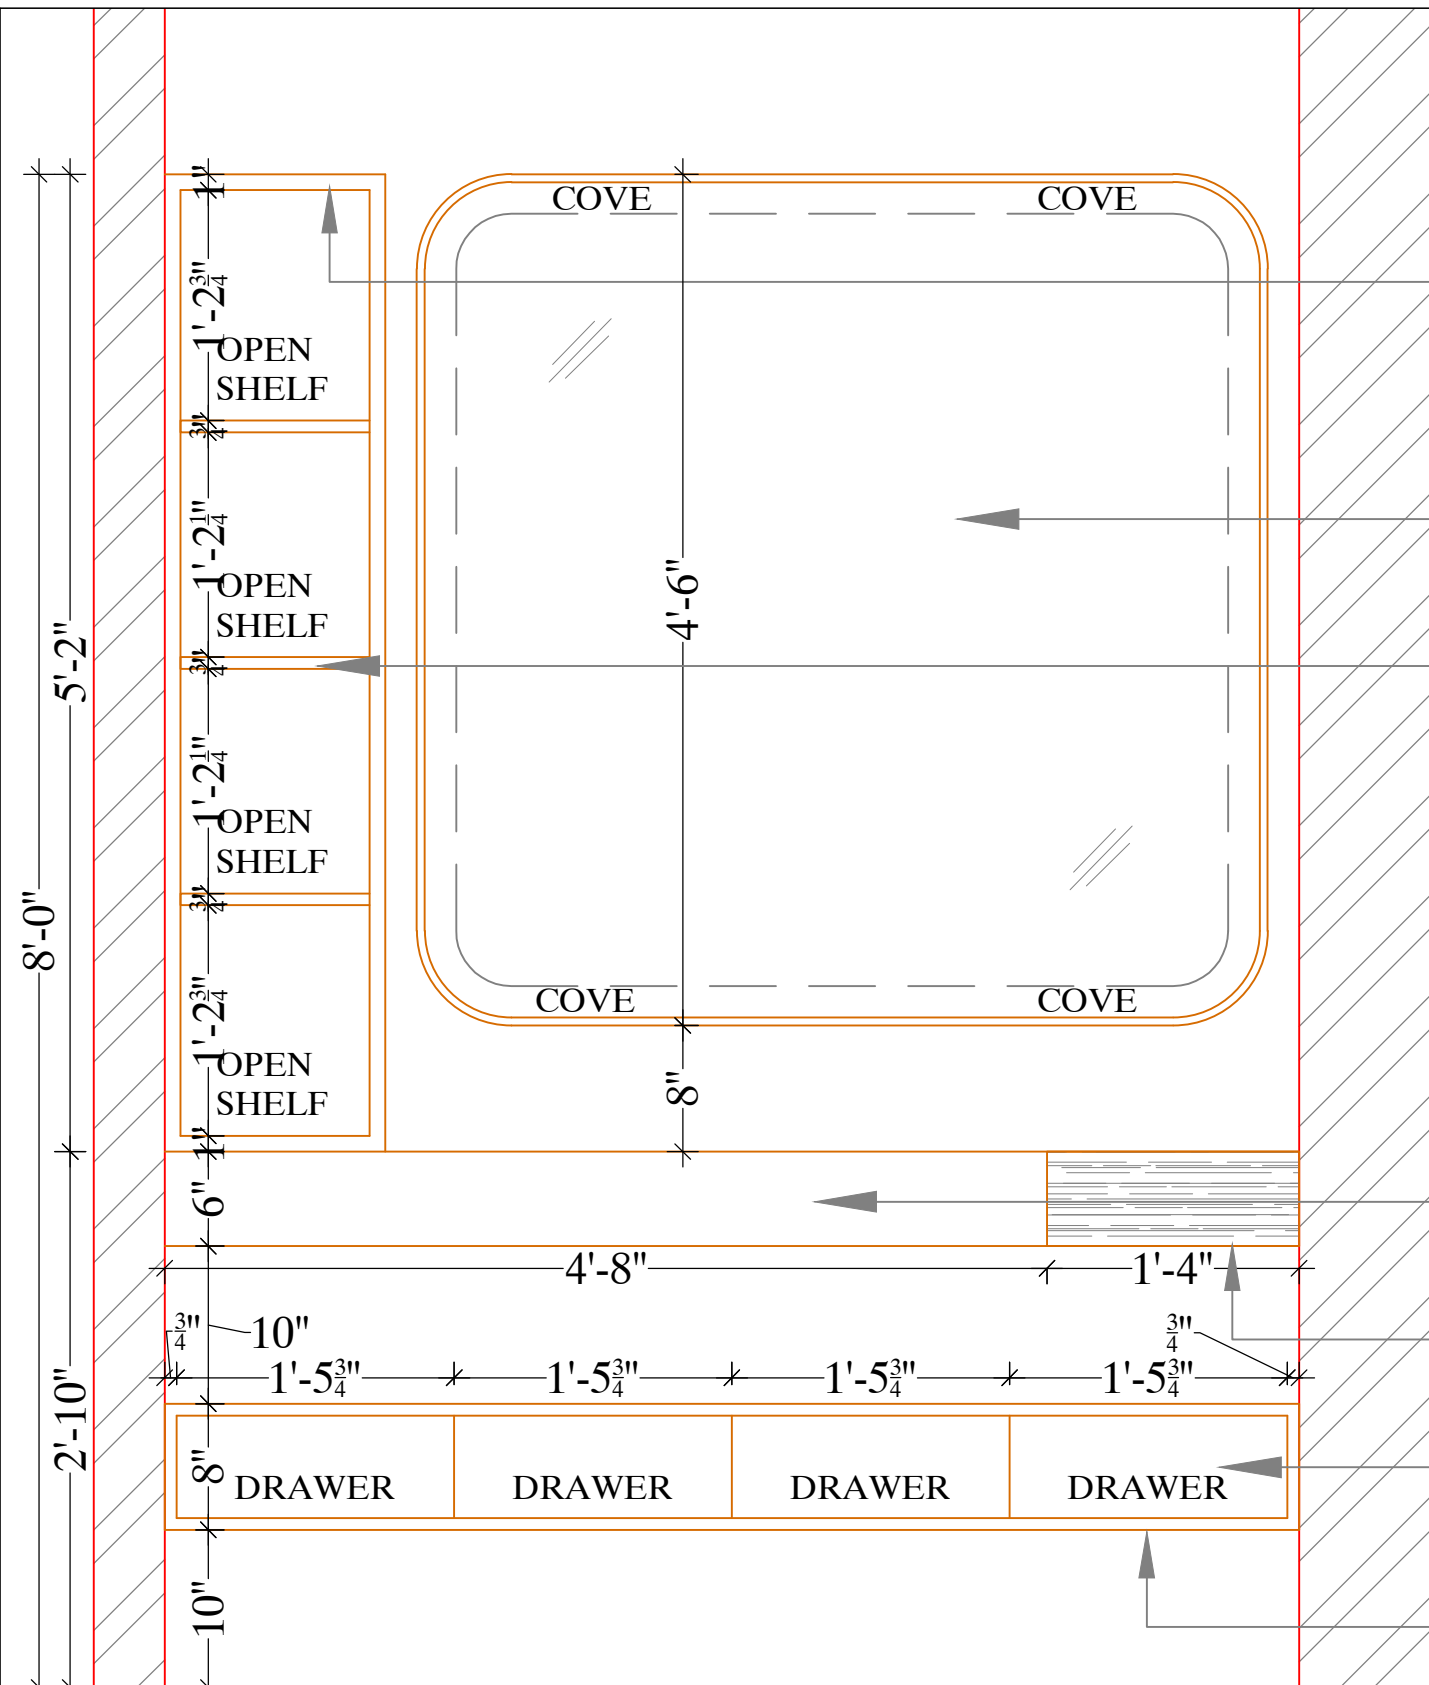

EACH SHELF HAS COVE LIGHT AS PER REFERENCE IMAGE

LOOKING MIRROR

LVL + 1'- 3"


LVL + 2'- 0"

COVE LIGHT AS PER REFERENCE IMAGE

LVL + 2'- 0"

COVE LIGHT AS PER REFERENCE IMAGE

**ELEVATION**

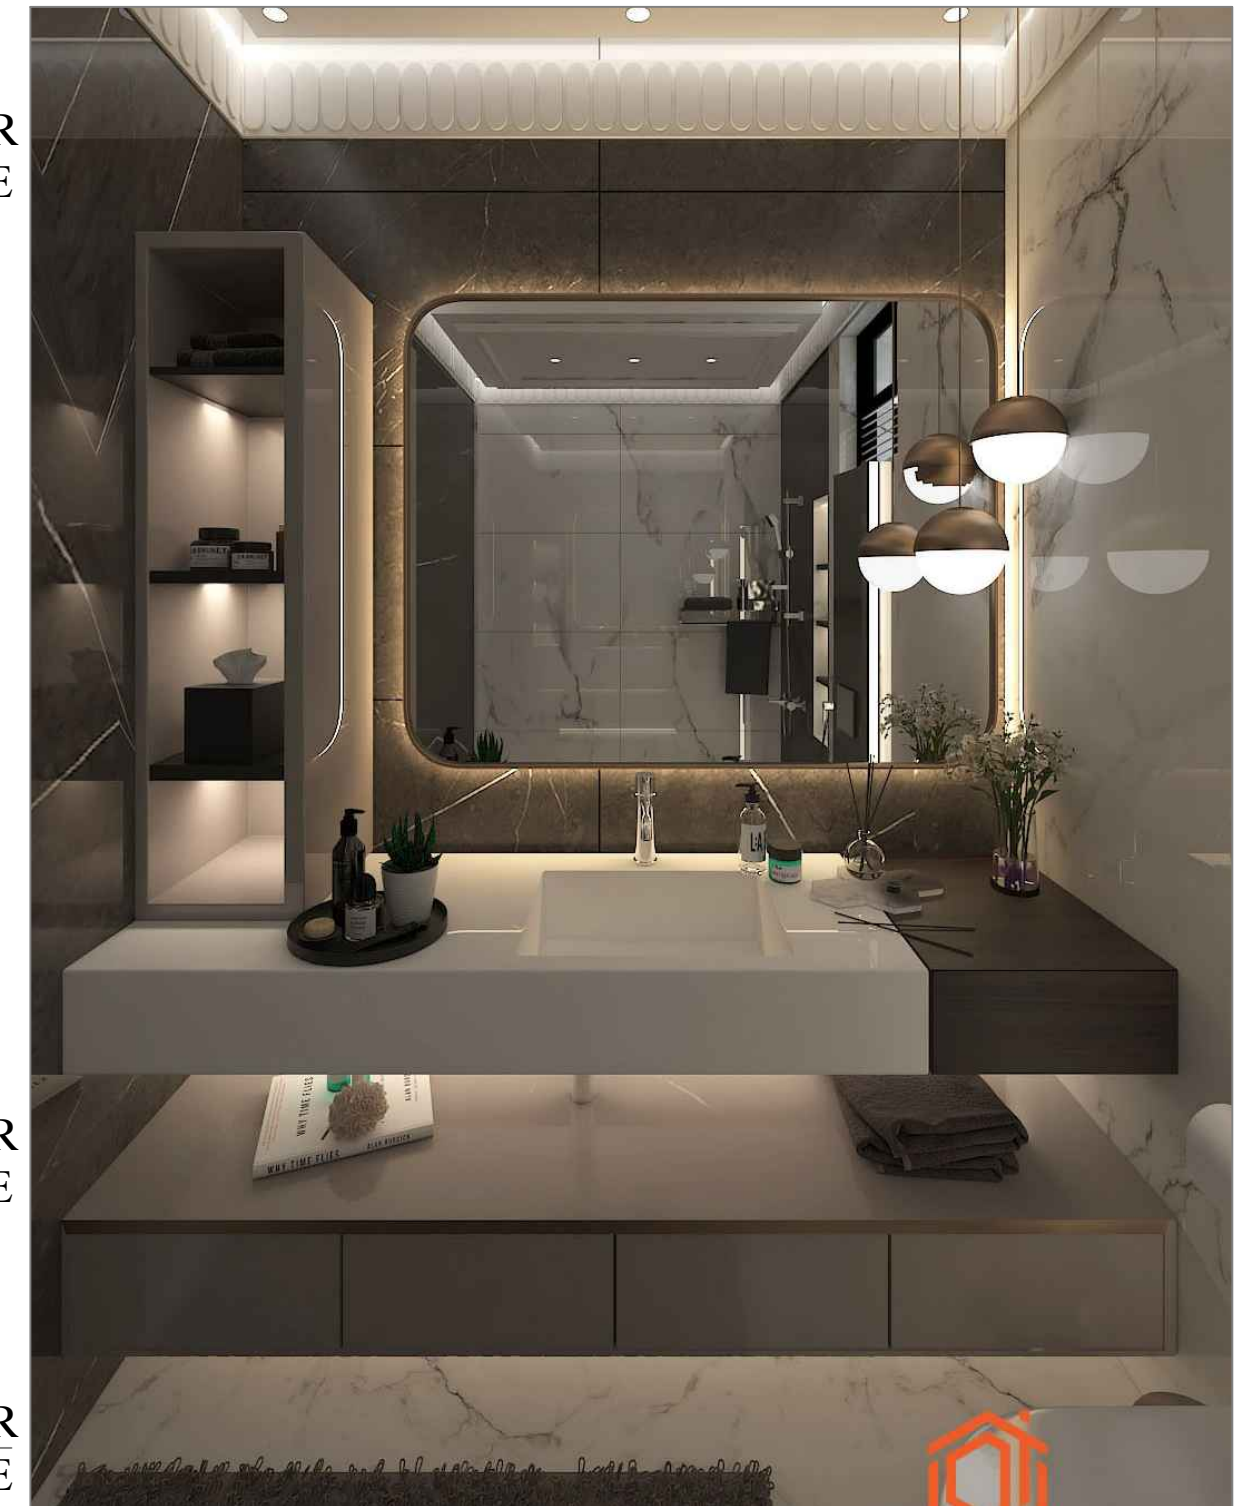

**REFERENCE IMAGE**




DELUSION INTERIO PVT. LTD., GMS ROAD, DEHRADUN


CLIENT NAME:  
Mr. Ashish Negi

PROJECT:  
Proposed Residence

PROPORTION:  
NOT TO SCALE

DRAWING:  
GF BED ROOM WASHROOM VANITY

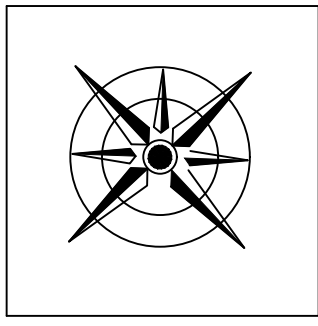

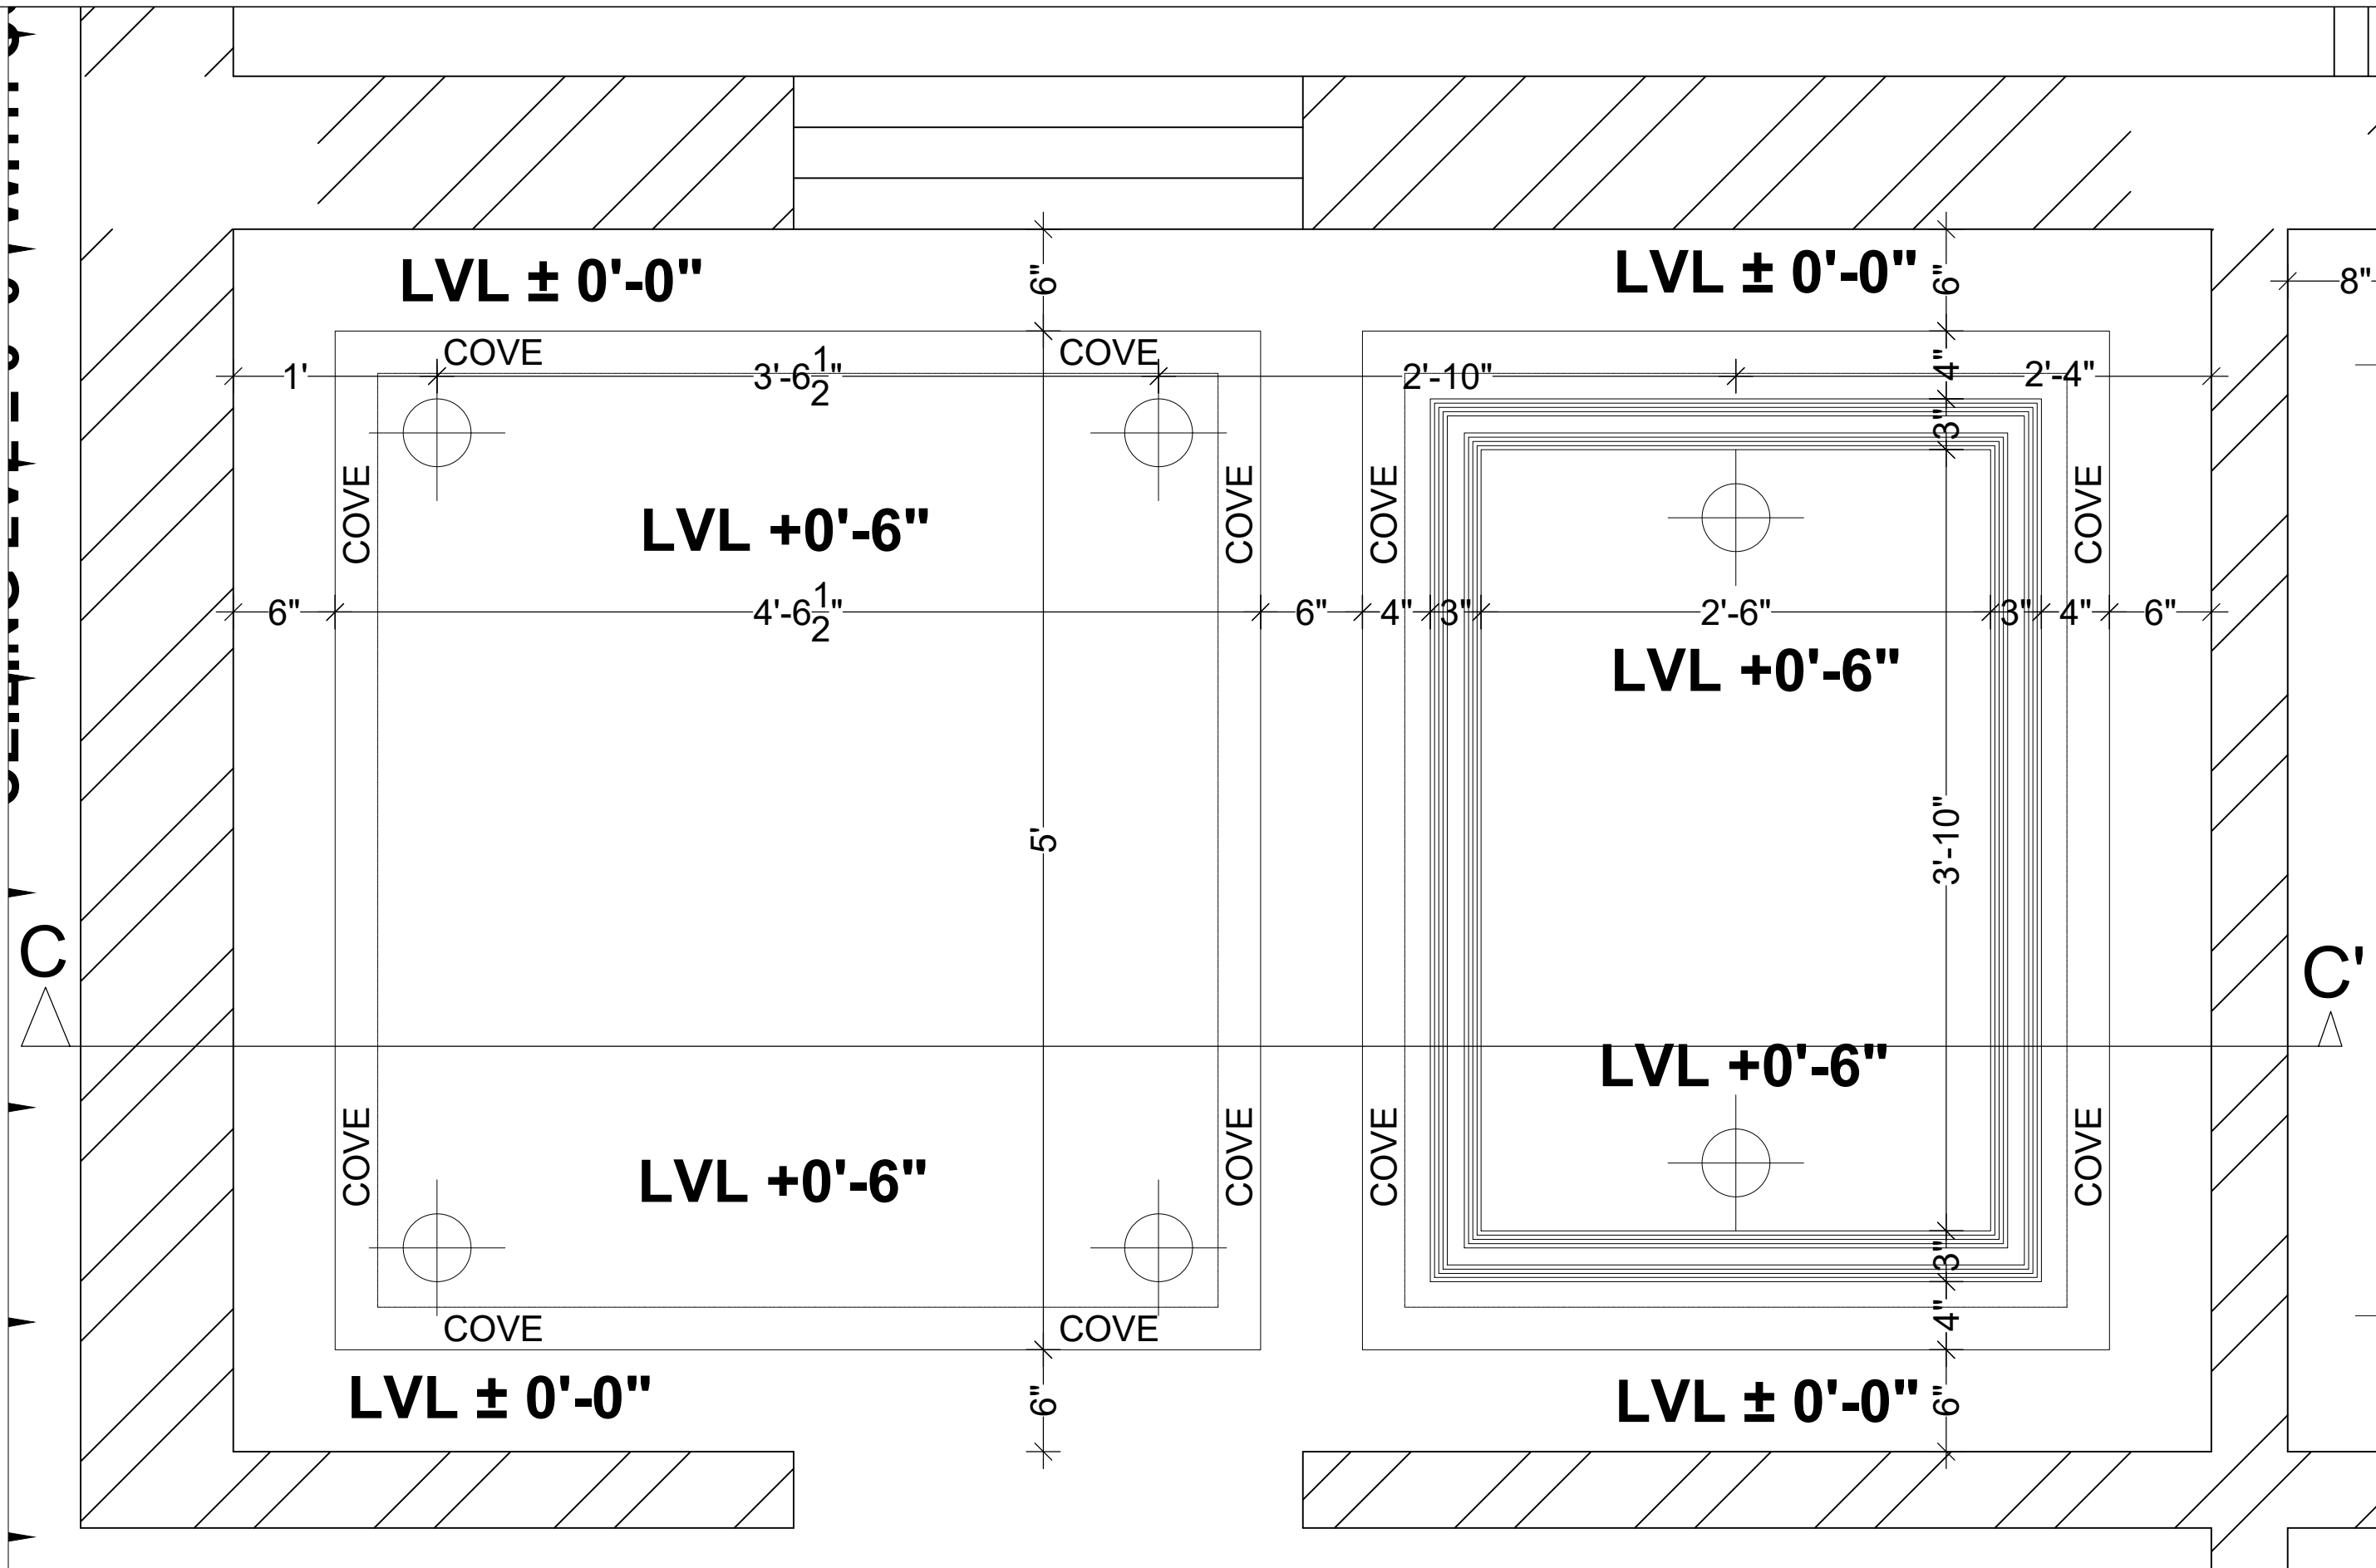


**DELUSION INTERIO PVT. LTD., GMS ROAD, DEHRADUN**


**CLIENT NAME:**  
Mr. Somesh Verma's

**PROJECT:**  
Proposed Residence

**PROPORTION:**  
NOT TO SCALE

**DRAWING:**  
GF BED ROOM WASHROOM FC PLAN

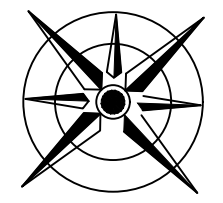


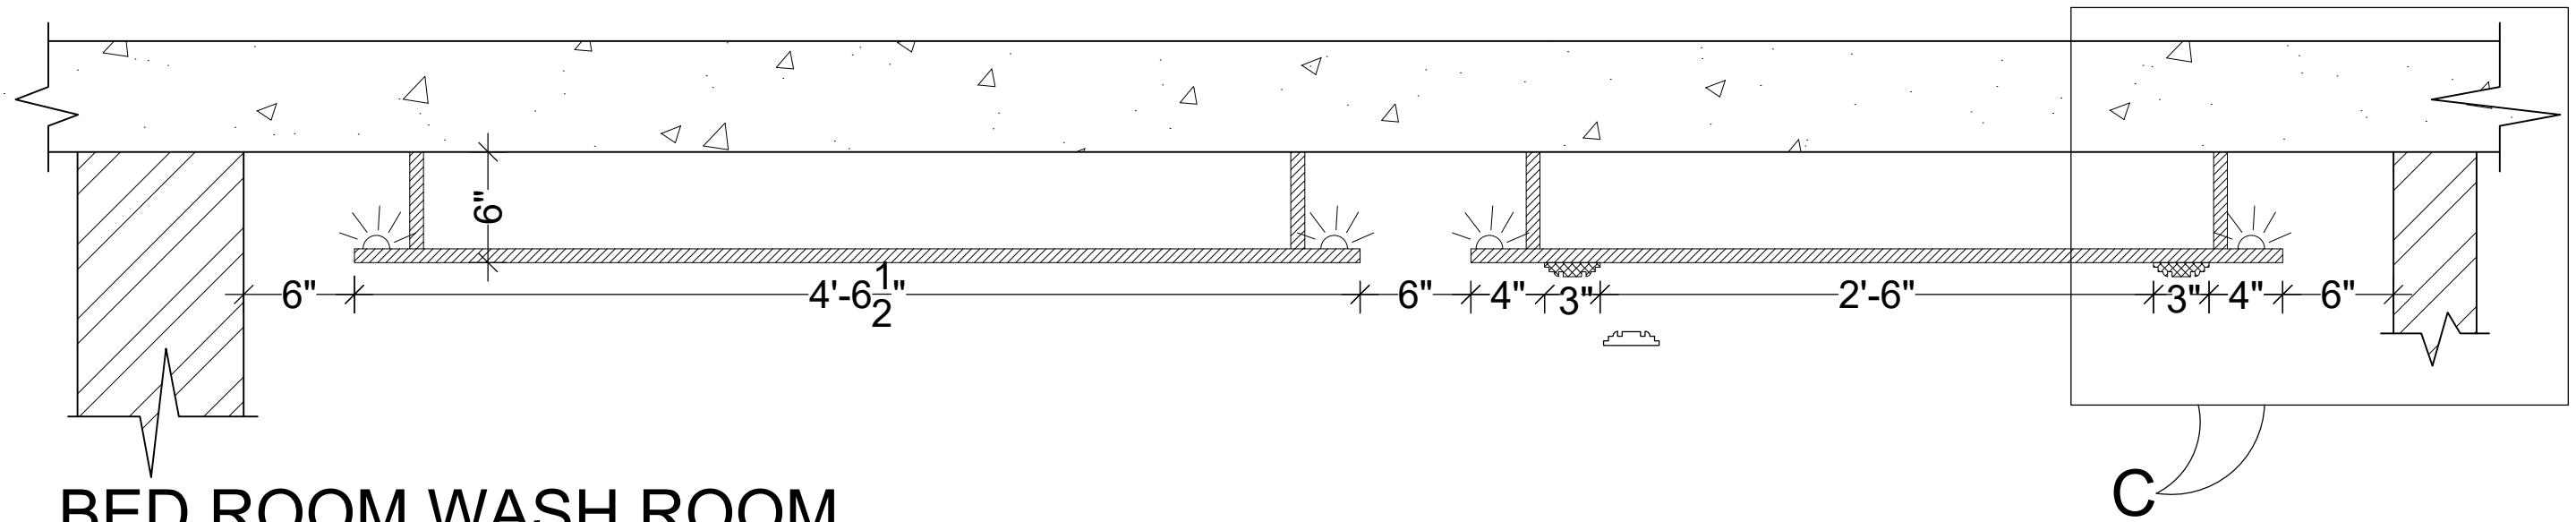

**BED ROOM WASH ROOM  
SECTION -CC'**



**REFERENCE IMAGE**

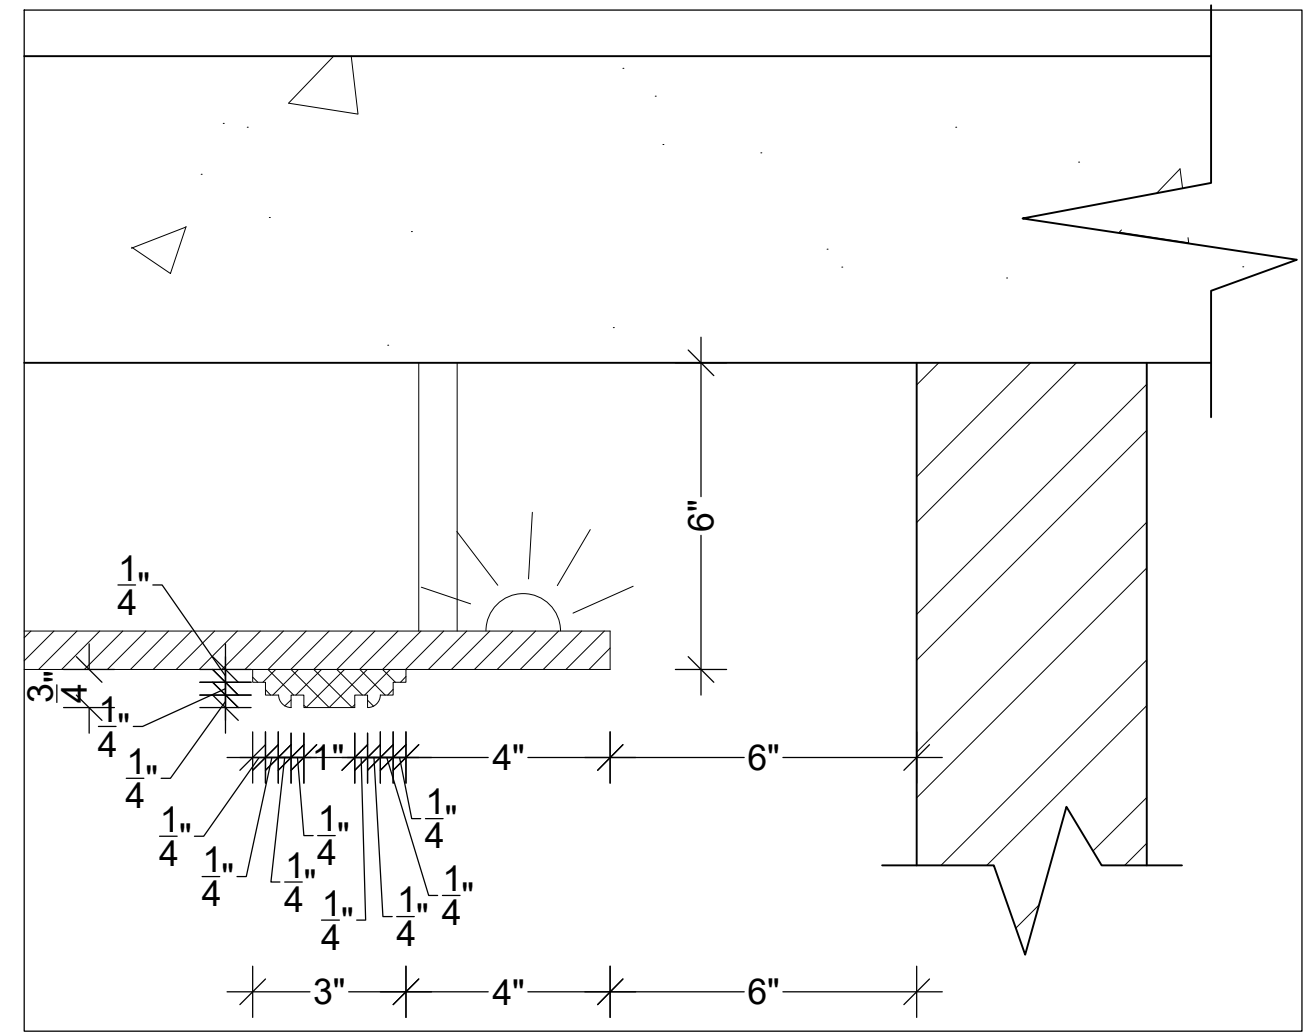

**DETAIL-C**



DELUSION INTERIO  
DESIGN | DECOR | DETAIL


**DELUSION INTERIO PVT. LTD., GMS ROAD, DEHRADUN**


**CLIENT NAME:**  
Mr. Somesh Verma's

**PROJECT:**  
Proposed Residence


**PROPORTION:**  
NOT TO SCALE

**DRAWING:**  
GF BEDROOM WASHROOM FC SECTION DETAIL

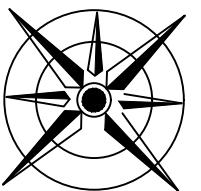

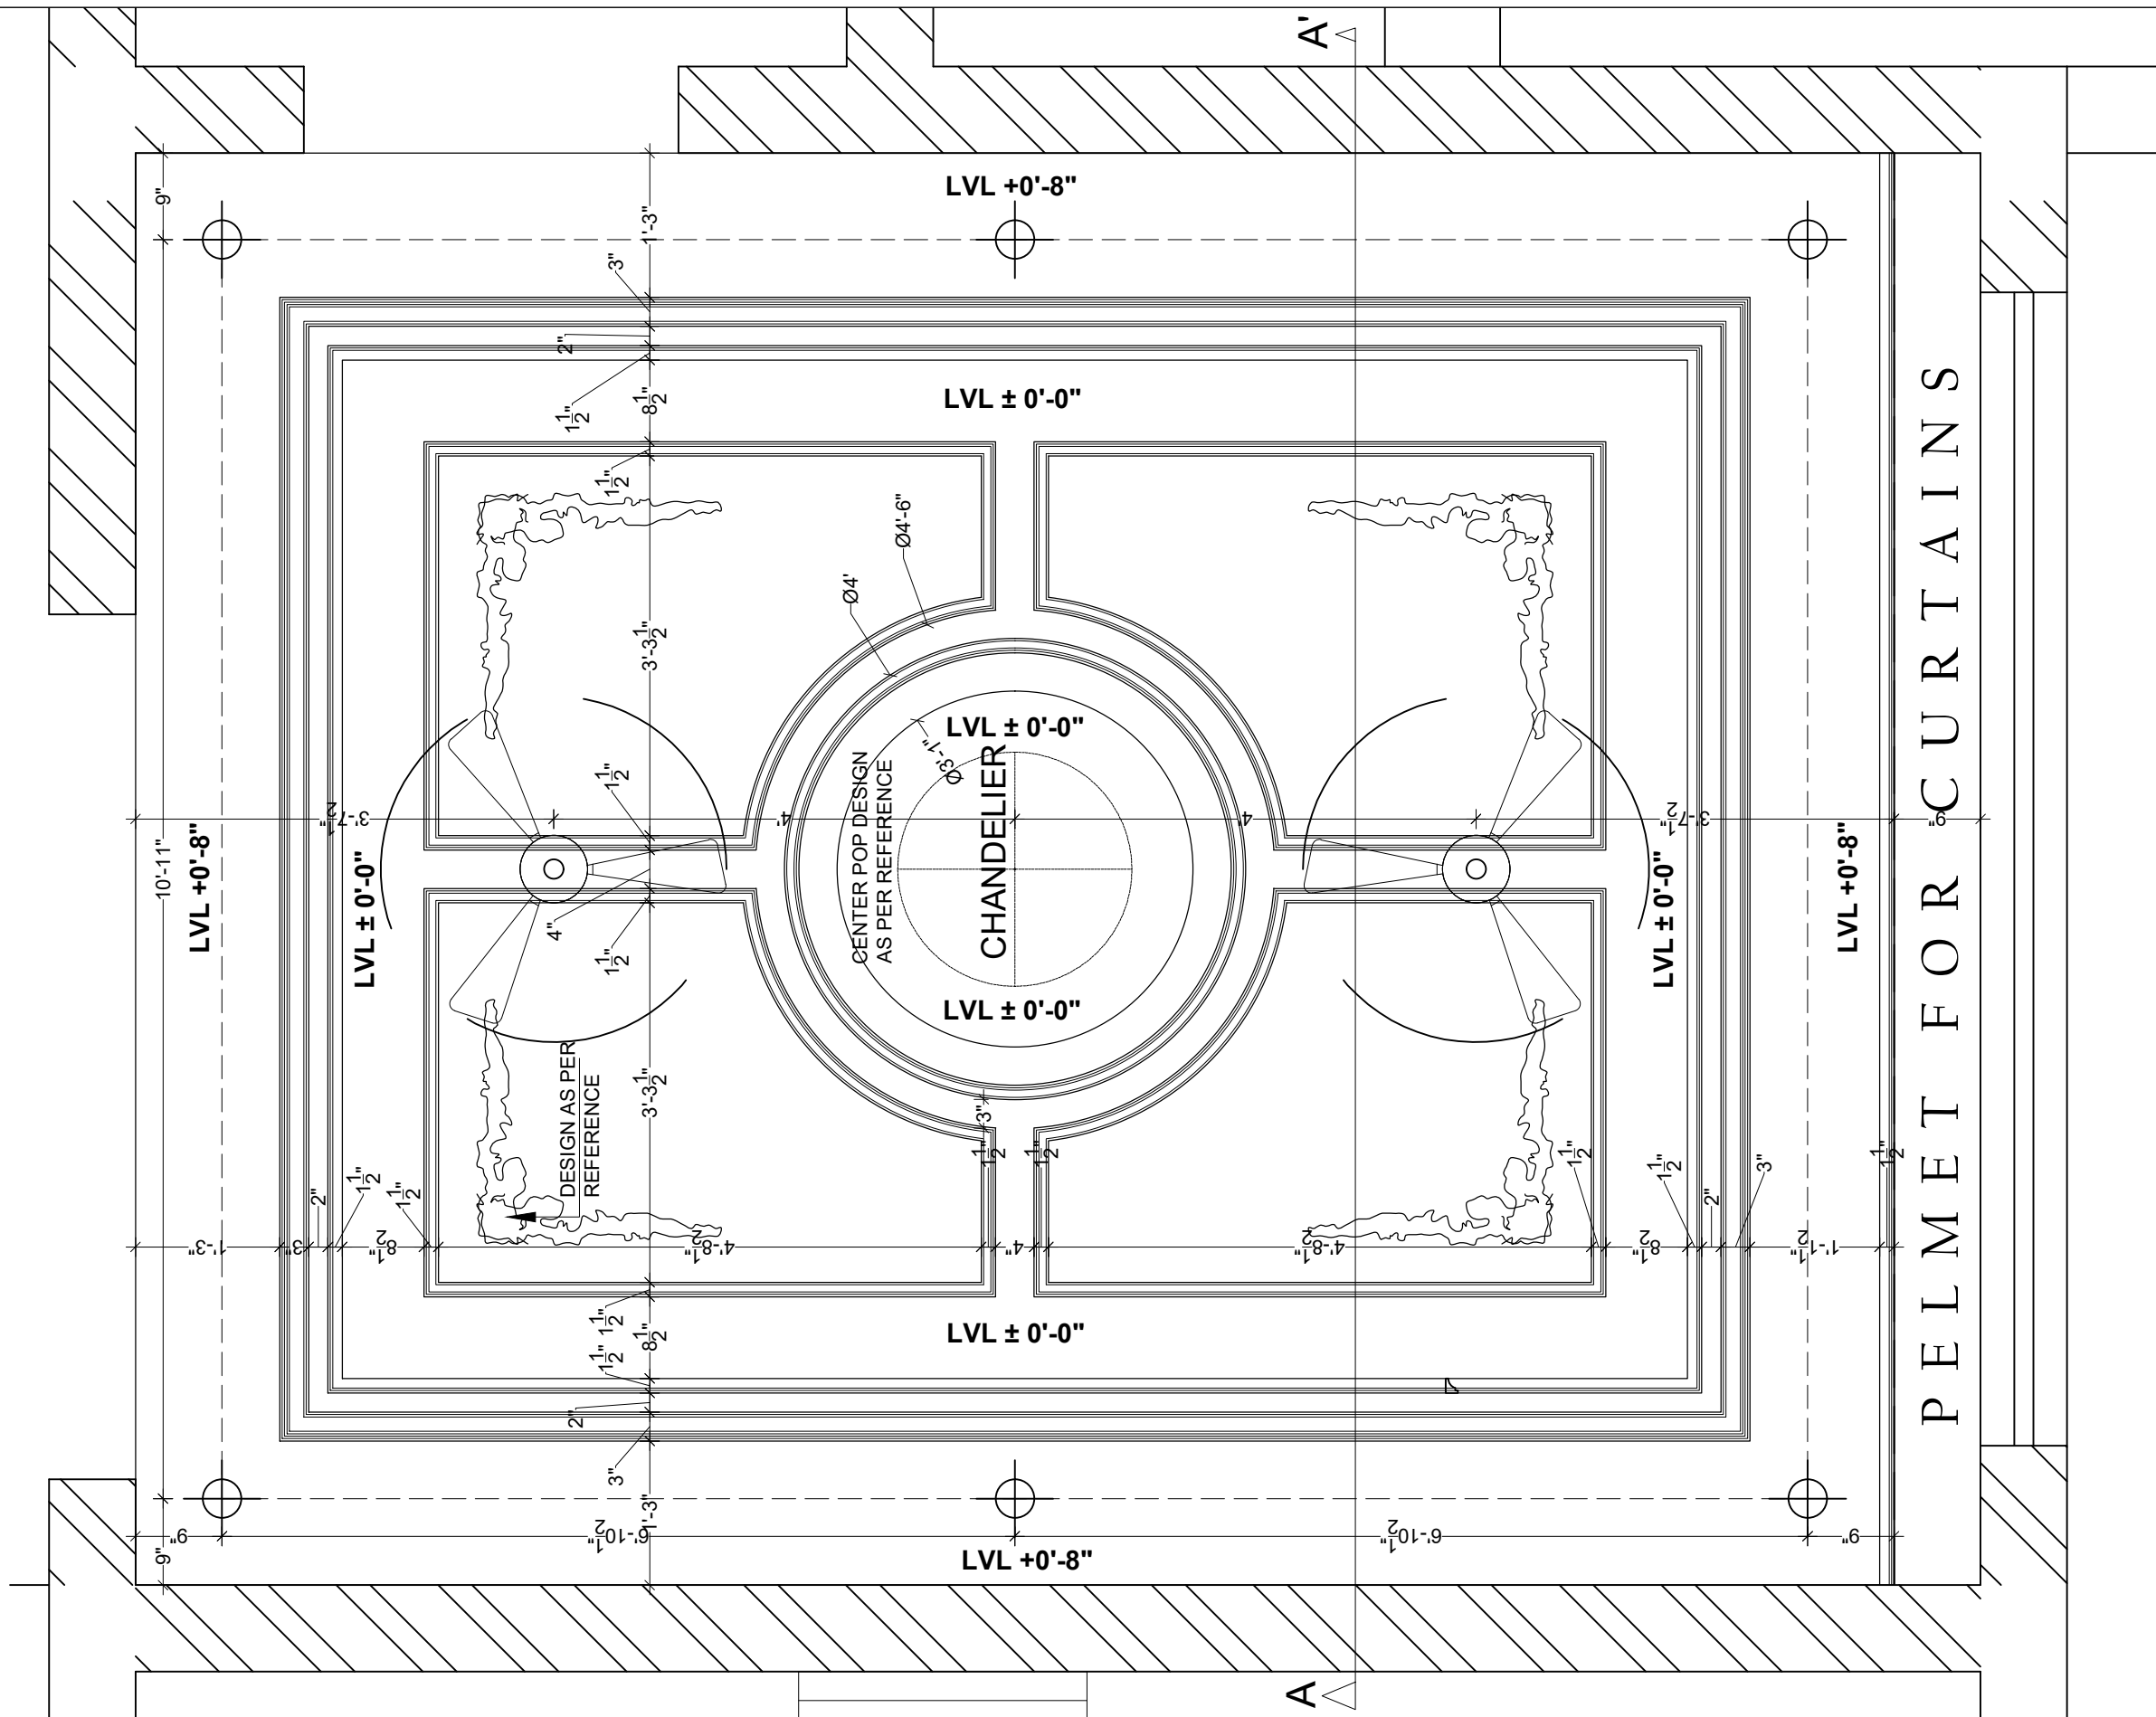

DELUSION INTERIO PVT. LTD., GMS ROAD, DEHRADUN

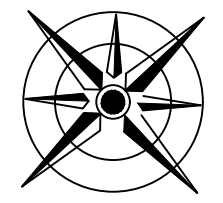


CLIENT NAME:  
Mr. Somesh Verma's

PROJECT:  
Proposed Residence

PROPORTION:  
NOT TO SCALE


DRAWING:  
GF DRAWING AREA FC PLAN

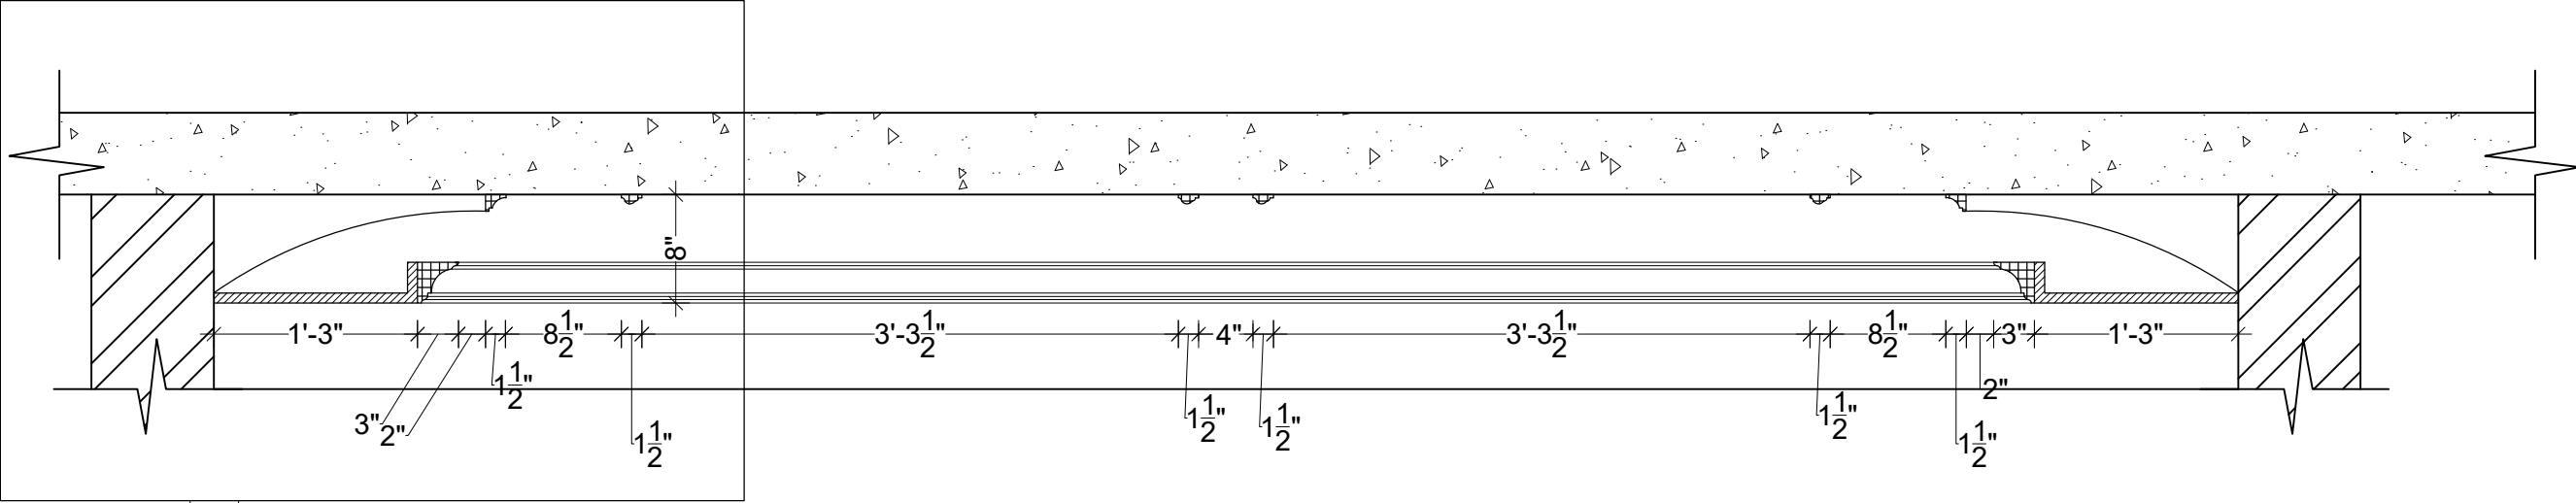

B

SECTION -AA'

DESIGN AS PER REFERENCE IMAGE

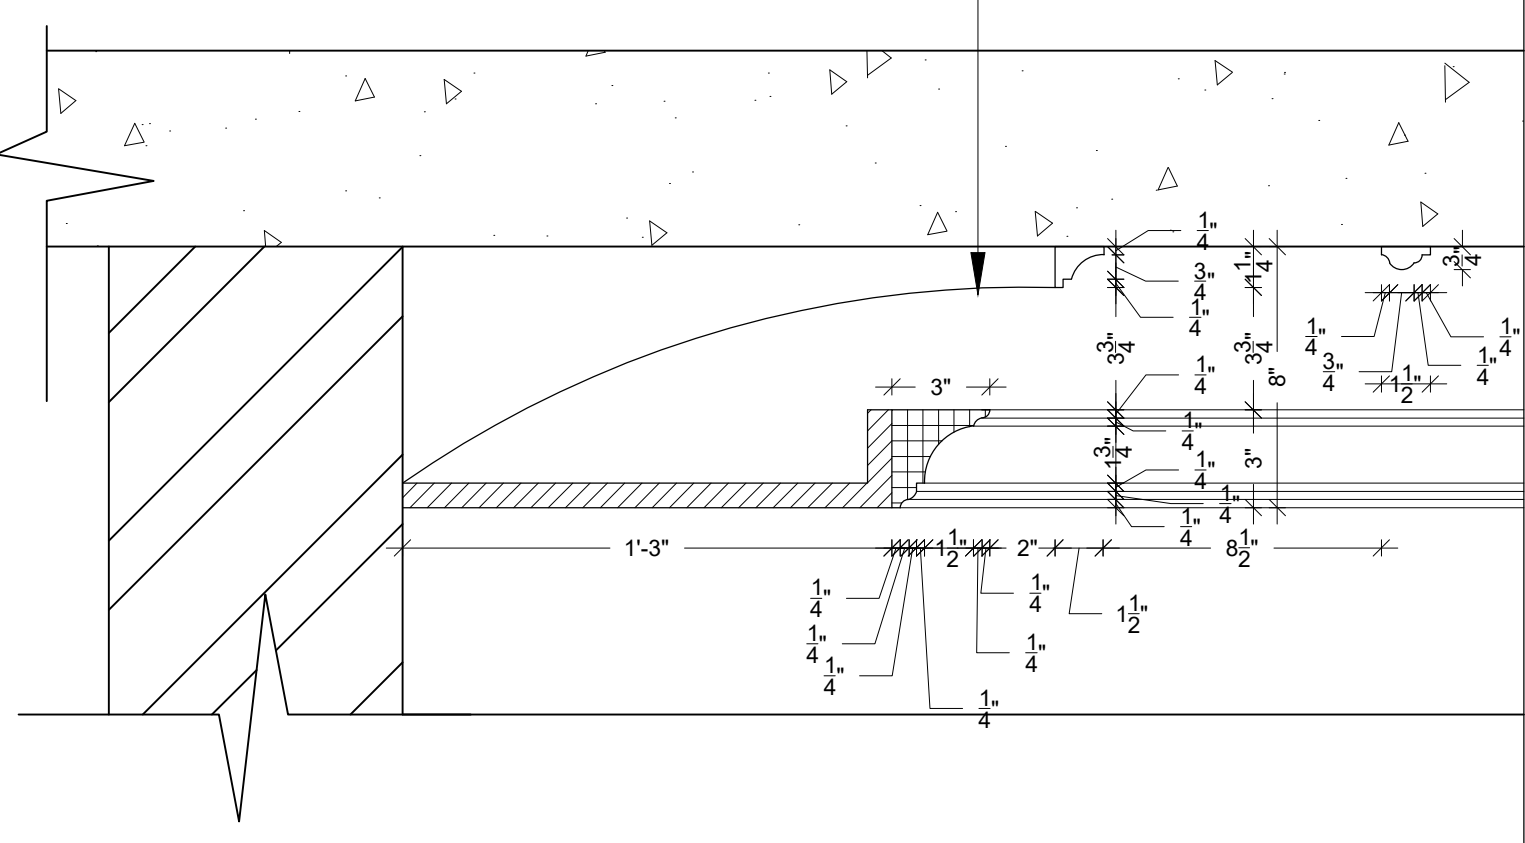

DETAIL-B



REFERENCE IMAGE



DELUSION INTERIO  
DESIGN | DECOR | DETAIL


DELUSION INTERIO PVT. LTD., GMS ROAD, DEHRADUN


CLIENT NAME:  
Mr. Somesh Verma's

PROJECT:  
Proposed Residence

PROPORTION:  
NOT TO SCALE

DRAWING:  
GF DRAWING AREA FC SECTION DETAIL

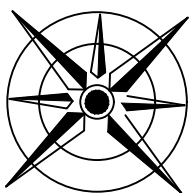

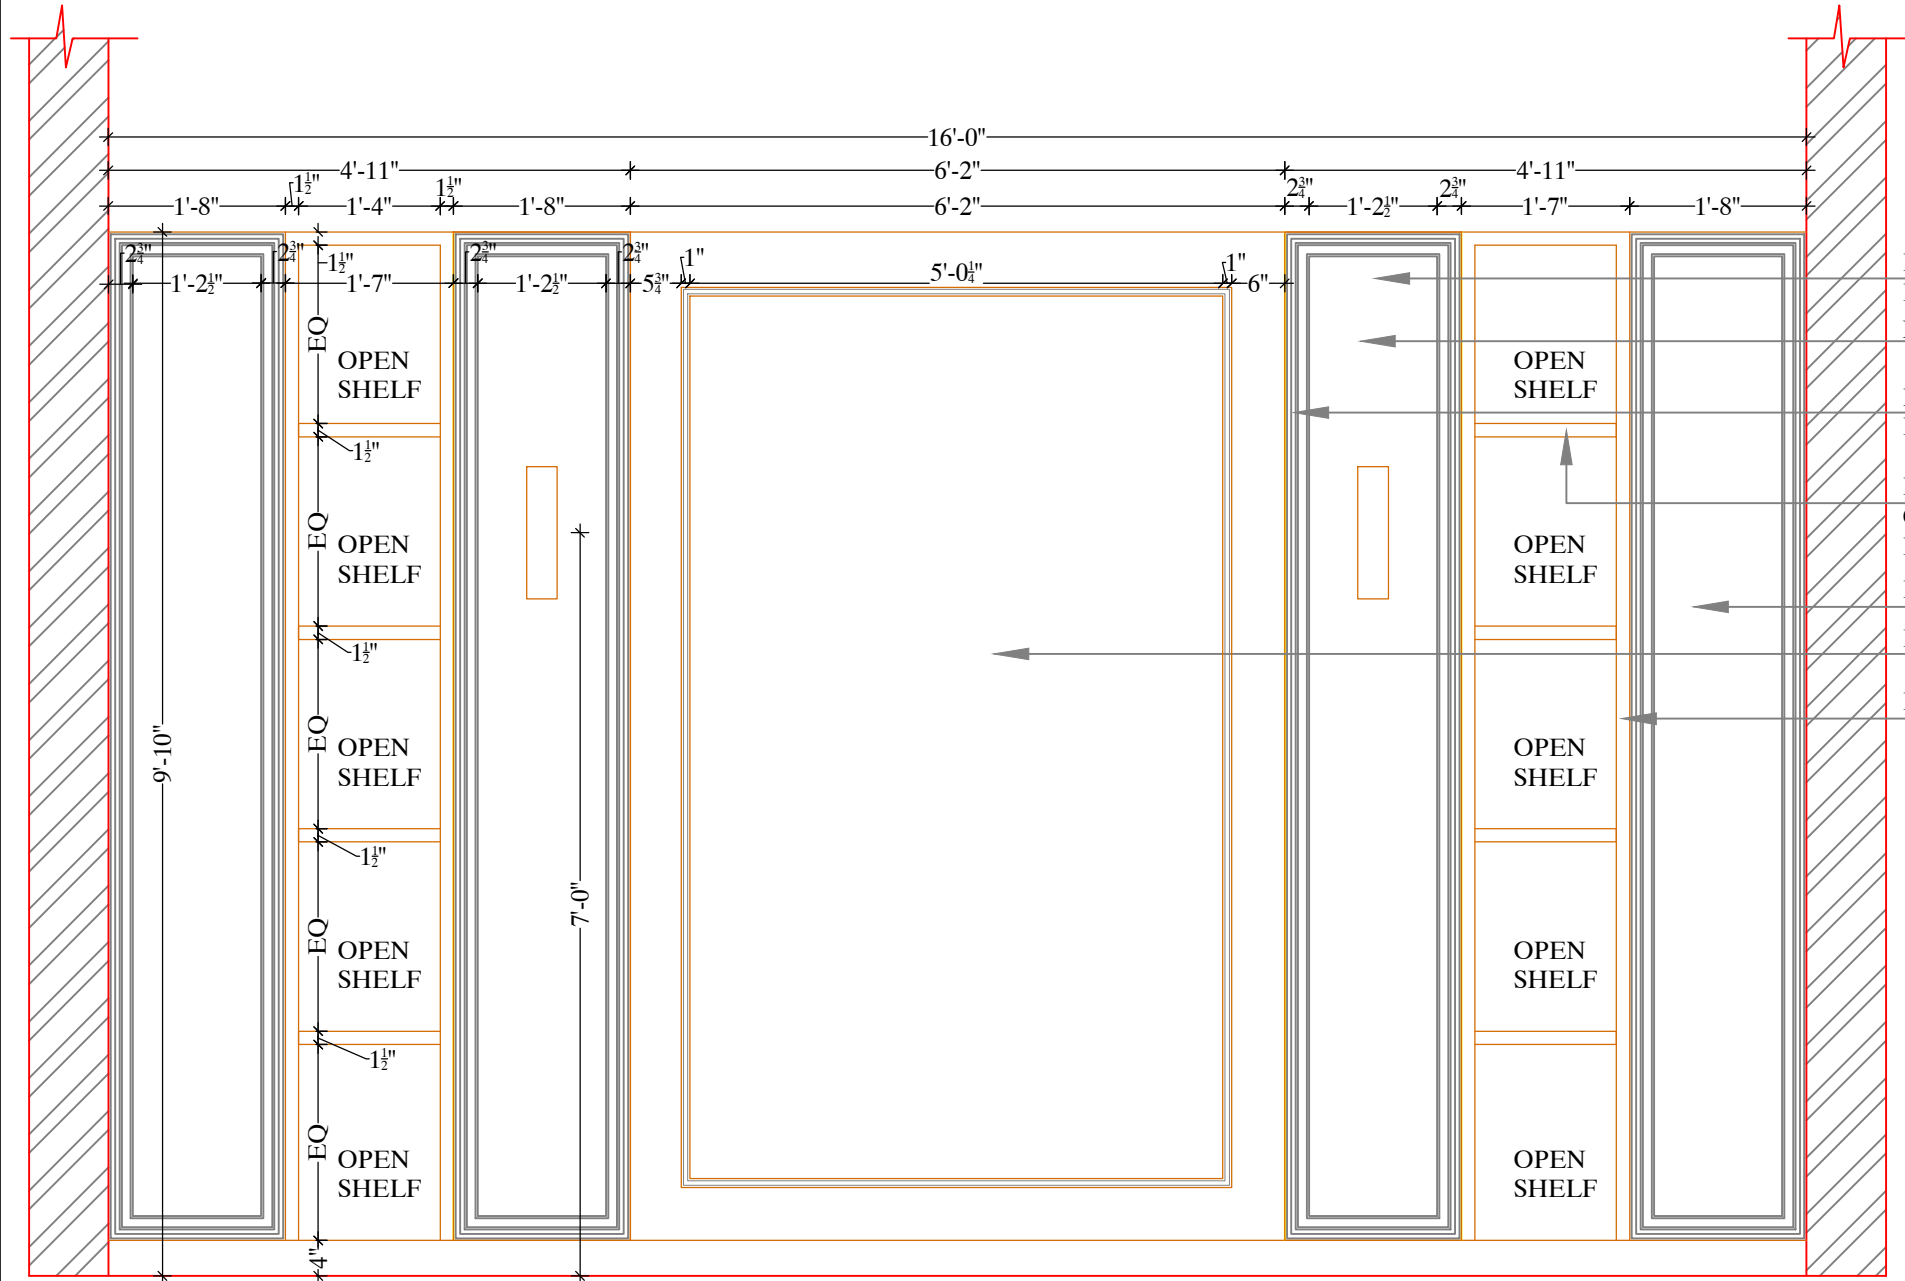

PANEL AS PER REFERENCE IMAGE  
LVL +0'-11"

MOLDING AS PER REFERENCE IMAGE

EACH SHELF HAS COVE LIGHT AS PER REFERENCE IMAGE

LVL +0'-11"

LVL +0'-0"

LVL +0'-11"



REFERENCE IMAGE

ELEVATION

DELUSION INTERIO PVT. LTD., GMS ROAD, DEHRADUN





CLIENT NAME:  
Mr. Ashish Negi

PROJECT:  
Proposed Residence

PROPORTION:  
NOT TO SCALE

DRAWING:  
GF DRAWING AREA PANEL-1

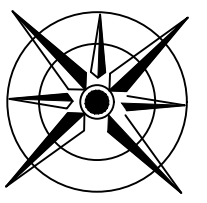

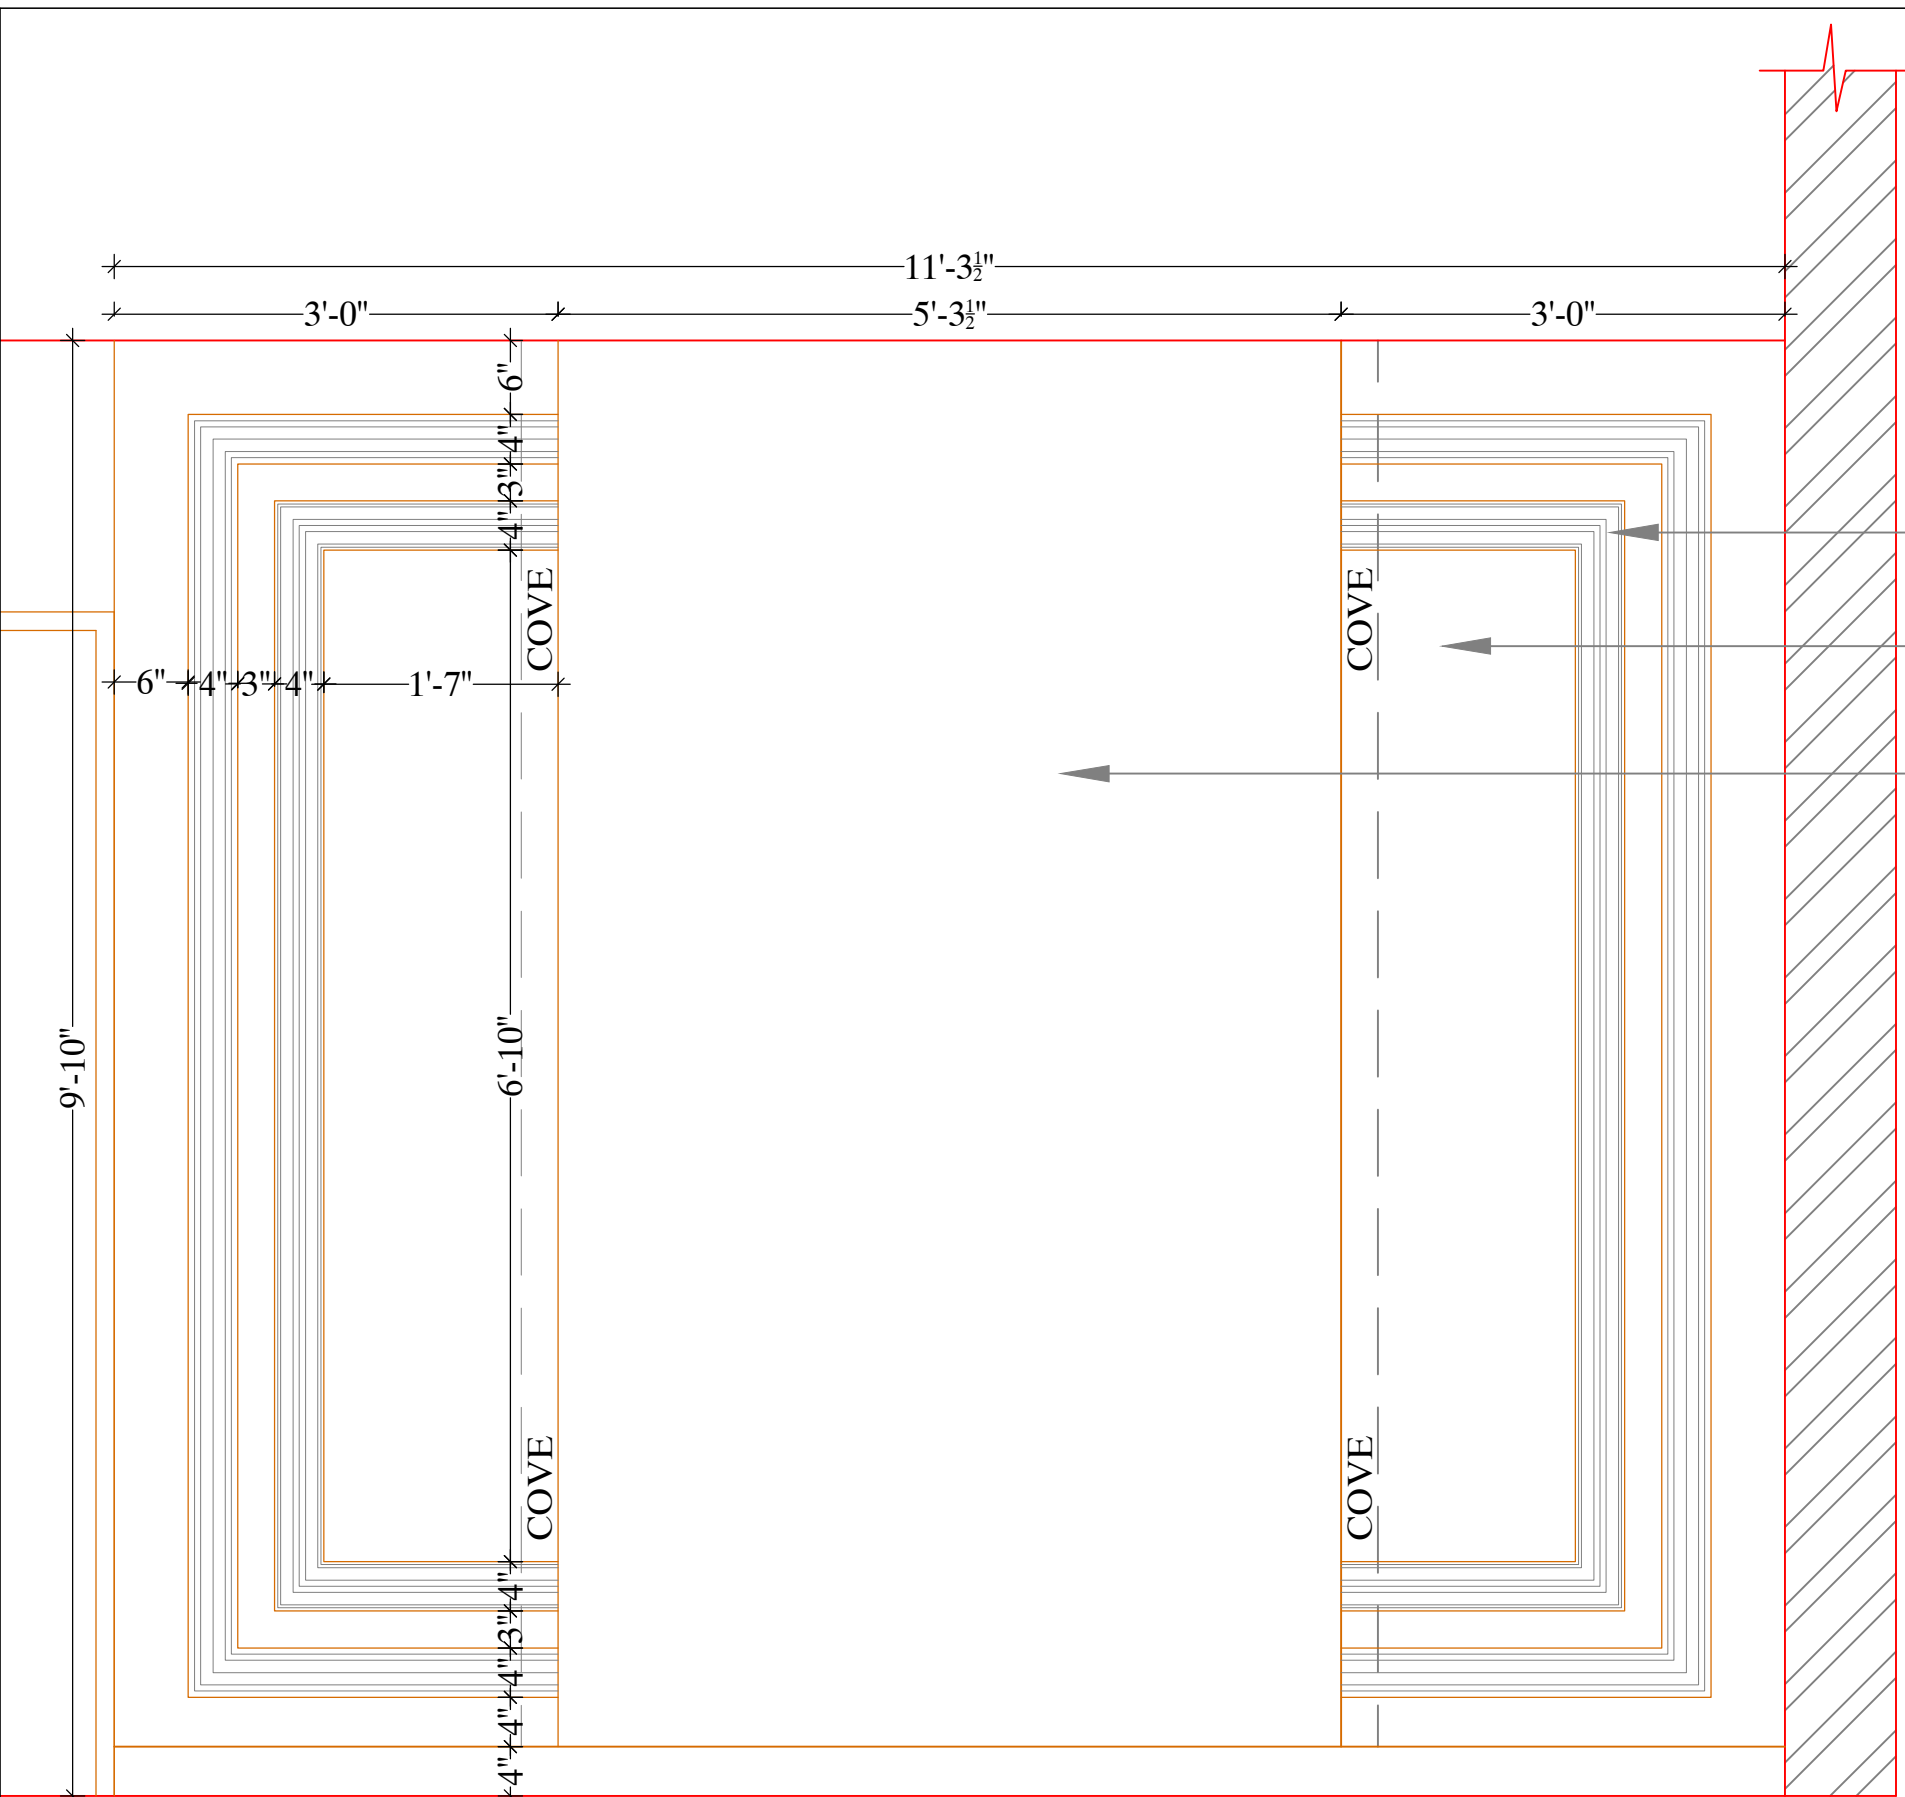

ELEVATION

ELEVATION

DELUSION INTERIO PVT. LTD., GMS ROAD, DEHRADUN

CLIENT NAME:  
Mr. Ashish Negi


PROJECT:  
Proposed Residence


PROPORTION:  
NOT TO SCALE

DRAWING:  
GF DRAWING AREA WALL PANEL-2



DELUSION INTERIO  
DESIGN | DECOR | DETAIL

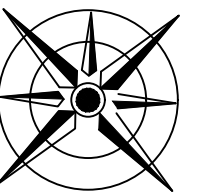


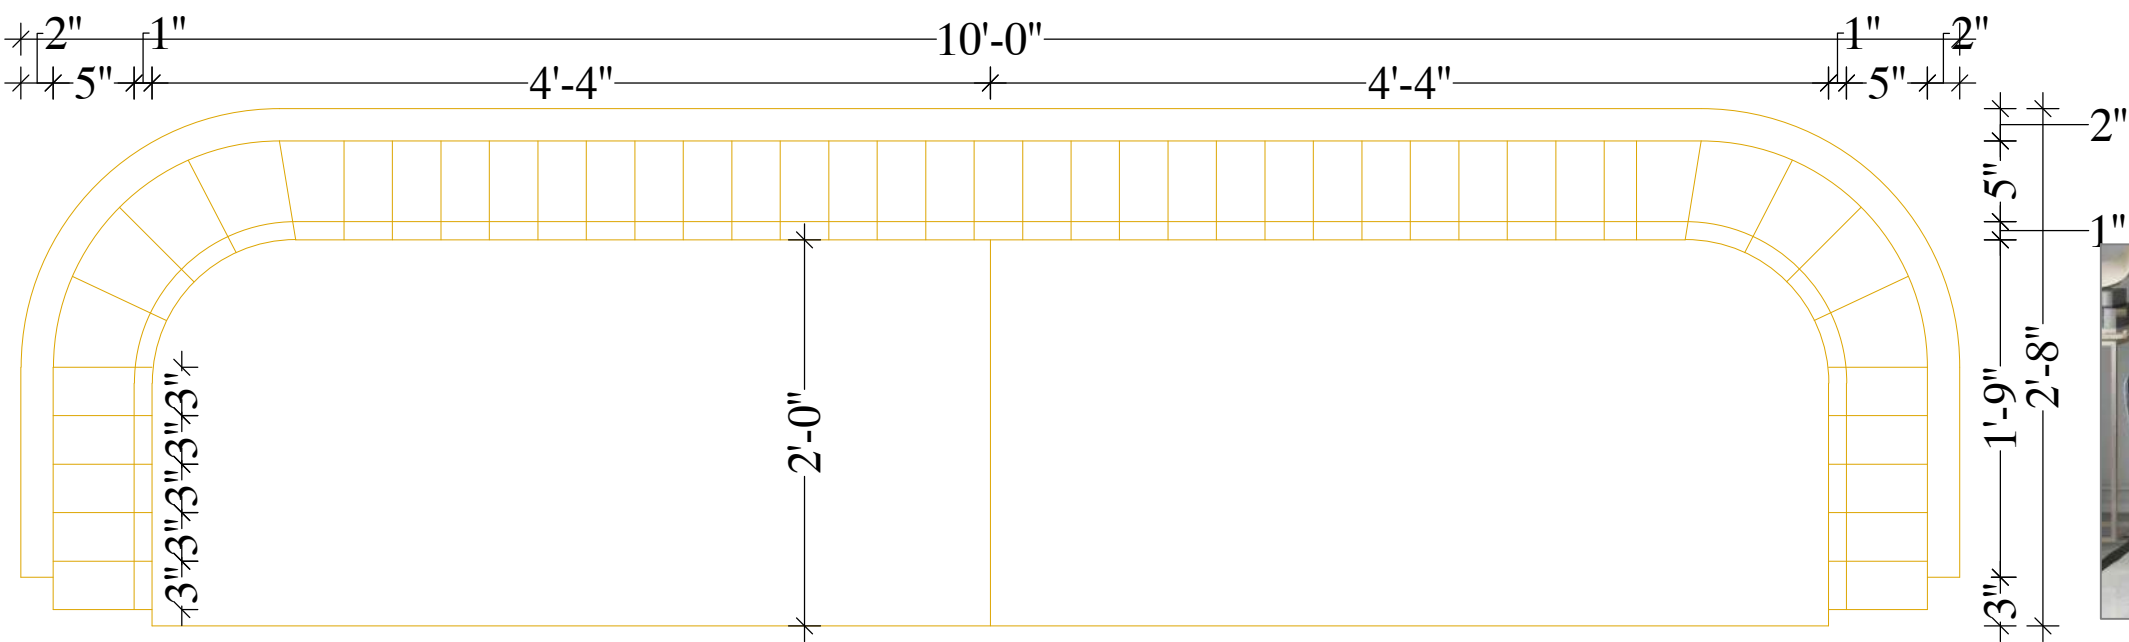

PLAN




REFERENCE IMAGE

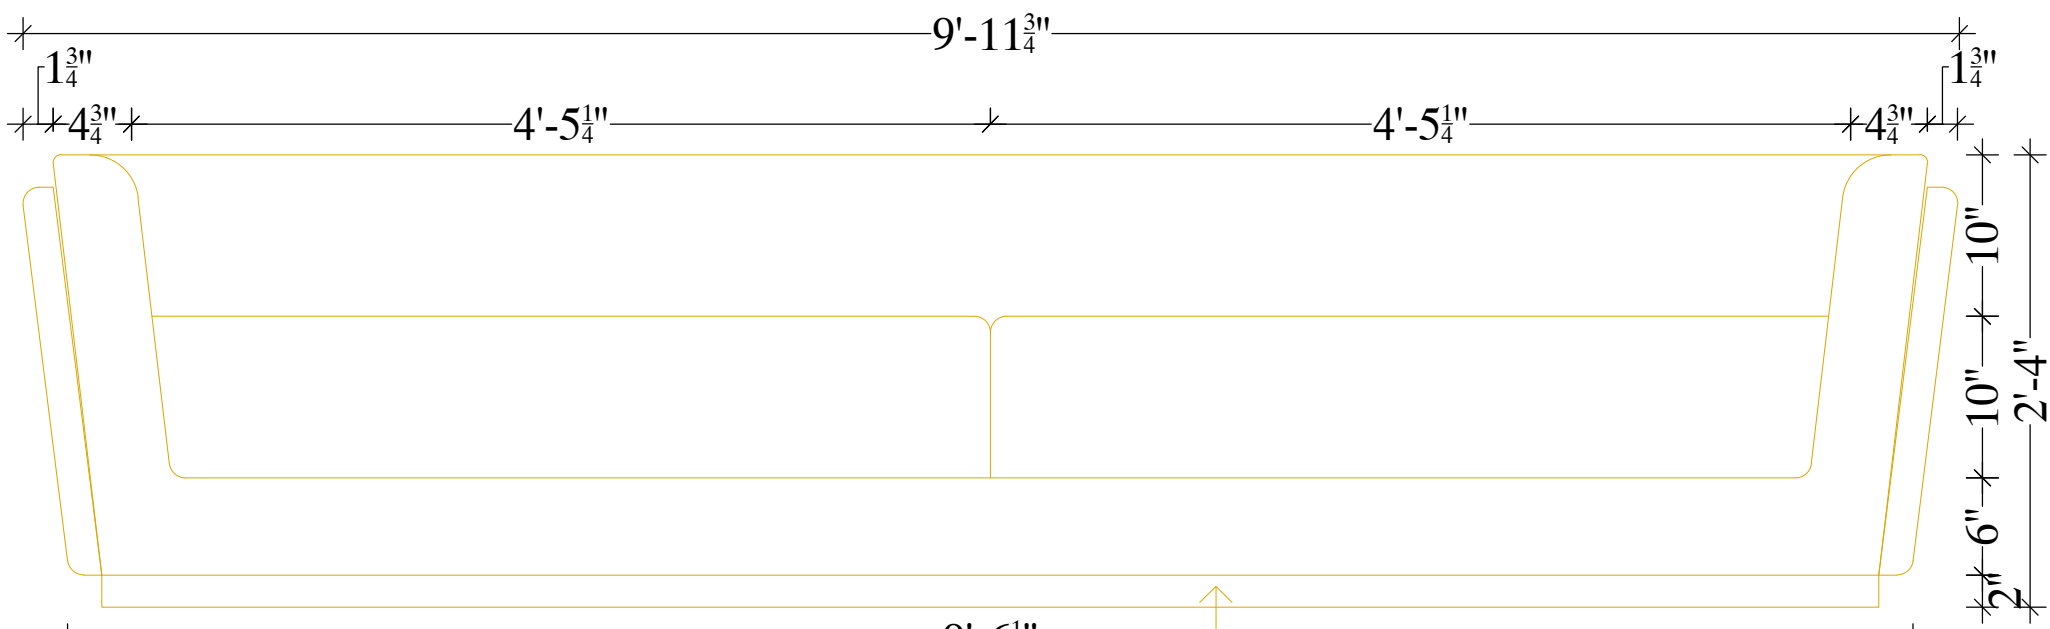

ELEVATION

SS LEG AS PER SELECTION

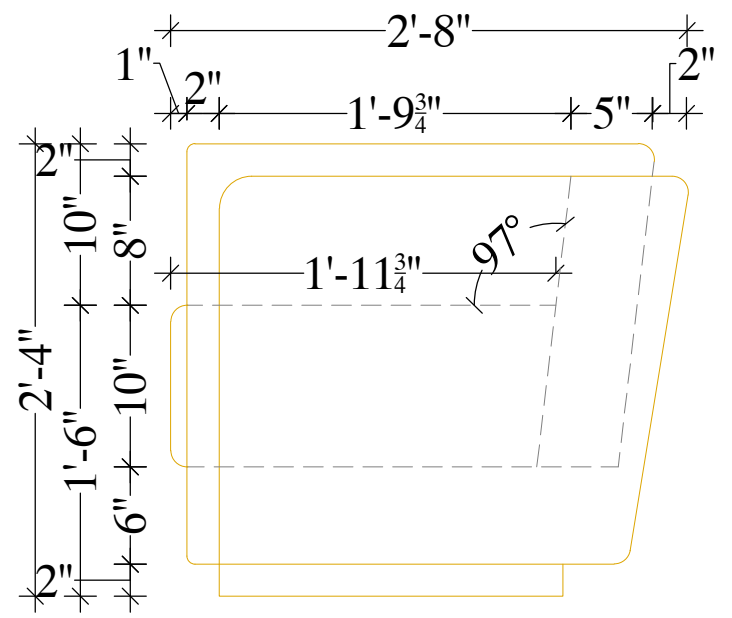

SIDE ELEVATION




DELUSION INTERIO PVT. LTD., GMS ROAD, DEHRADUN

CLIENT NAME:  
Mr. Ashish Negi


PROJECT:  
Proposed Residence

PROPORTION:  
NOT TO SCALE


DRAWING:  
GF DRAWING AREA SOFA

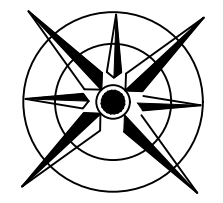



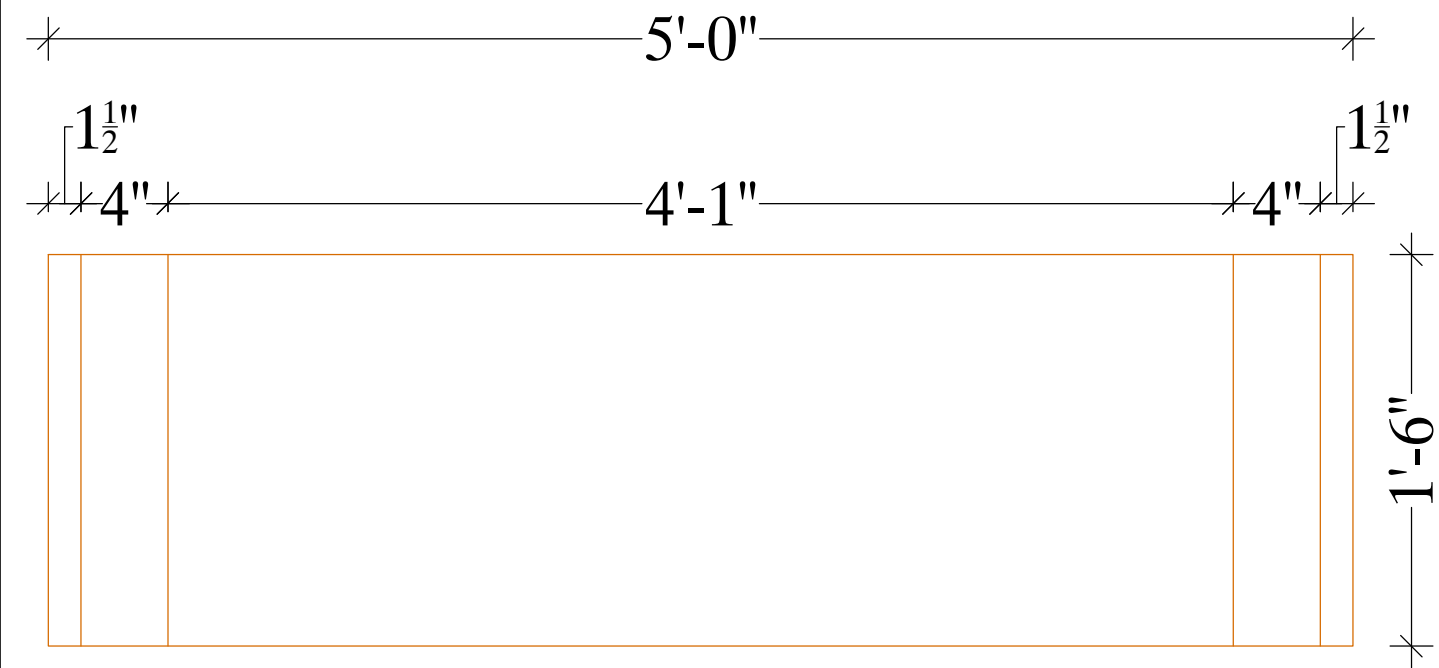

**PLAN**

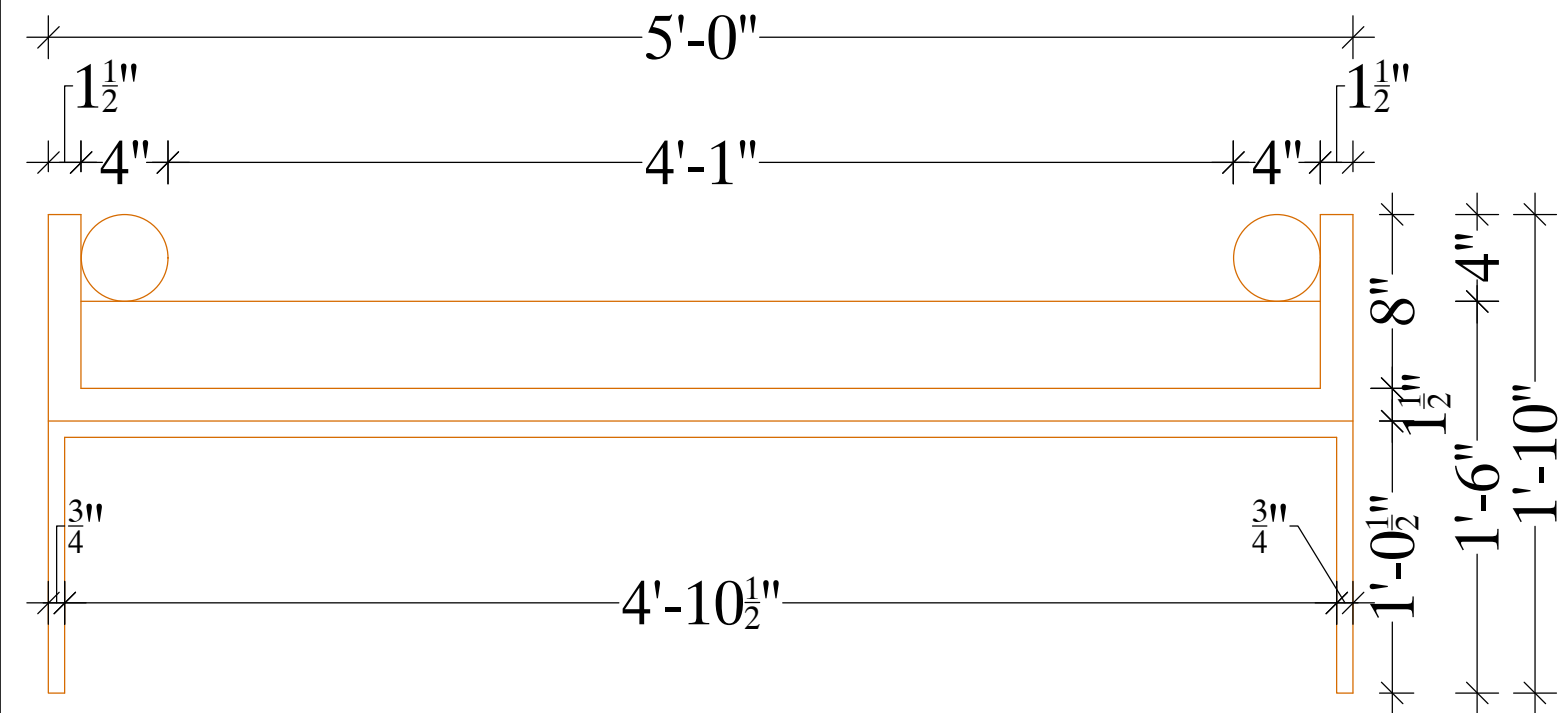

**ELEVATION**



**REFERENCE IMAGE**



DELUSION INTERIO  
DESIGN | DECOR | DETAIL


DELUSION INTERIO PVT. LTD., GMS ROAD, DEHRADUN


CLIENT NAME:  
Mr. Ashish Negi

PROJECT:  
Proposed Residence


PROPORTION:  
NOT TO SCALE

DRAWING:  
GF DRAWING AREA COUCH

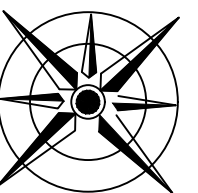


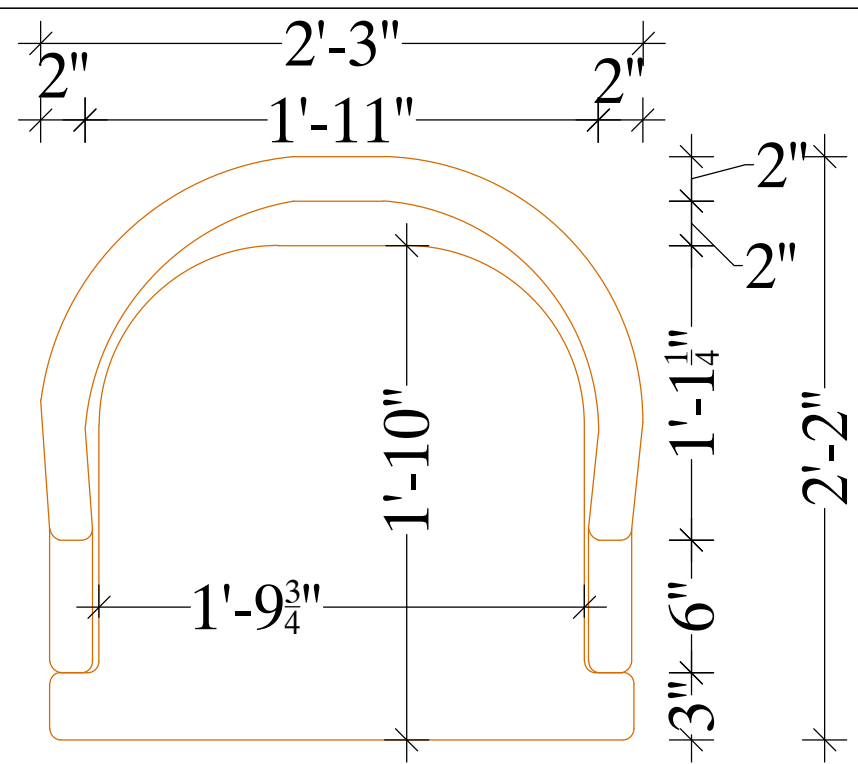

**PLAN**

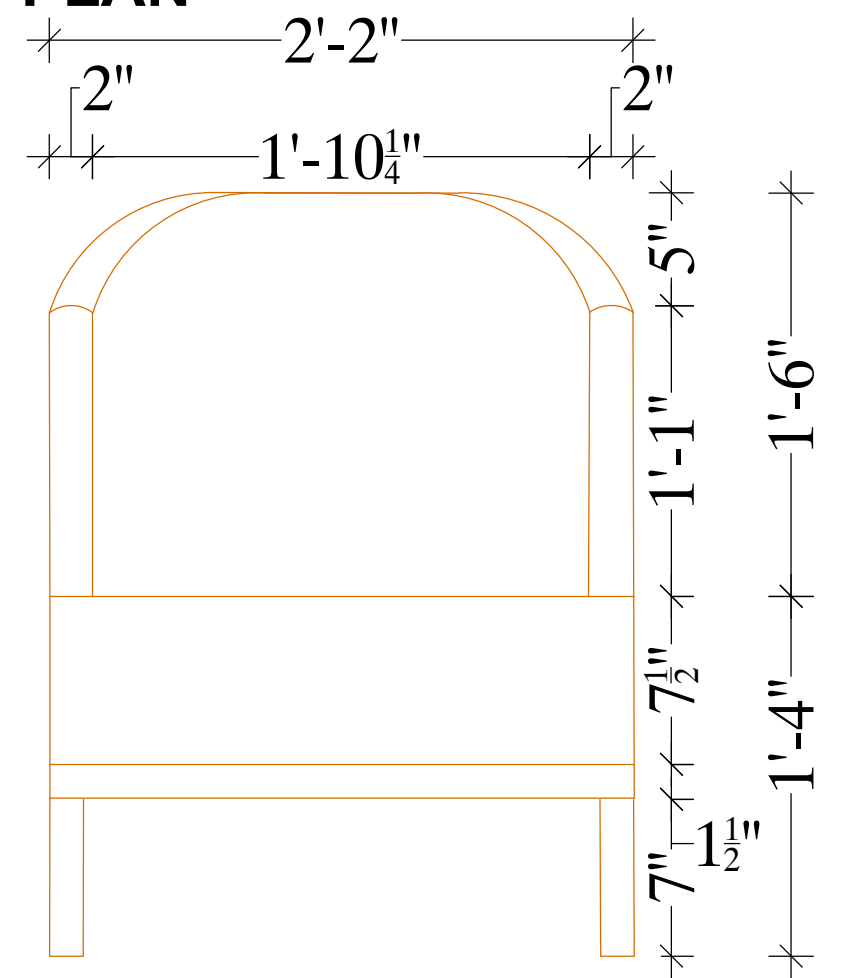

**ELEVATION**

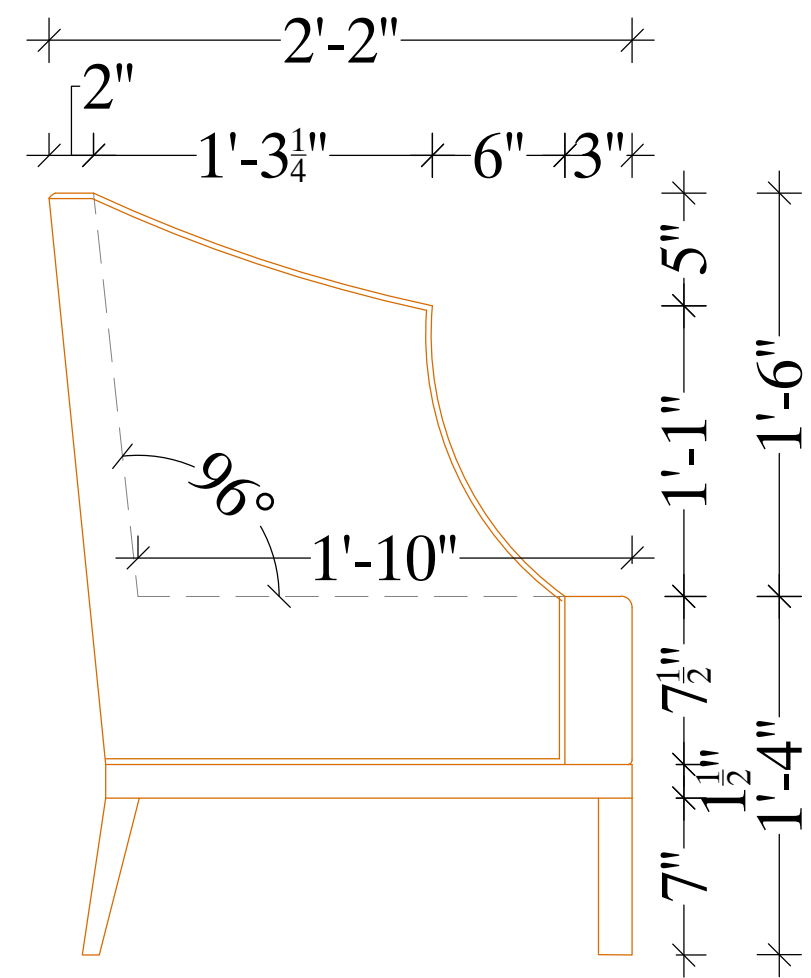

**SIDE ELEVATION**



**REFERENCE IMAGE**




DELUSION INTERIO PVT. LTD., GMS ROAD, DEHRADUN


CLIENT NAME:  
Mr. Ashish Negi

PROJECT:  
Proposed Residence


PROPORTION:  
NOT TO SCALE

DRAWING:  
GF DRAWING AREA CHAIR

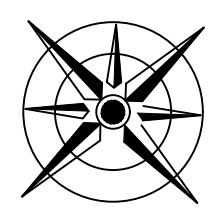

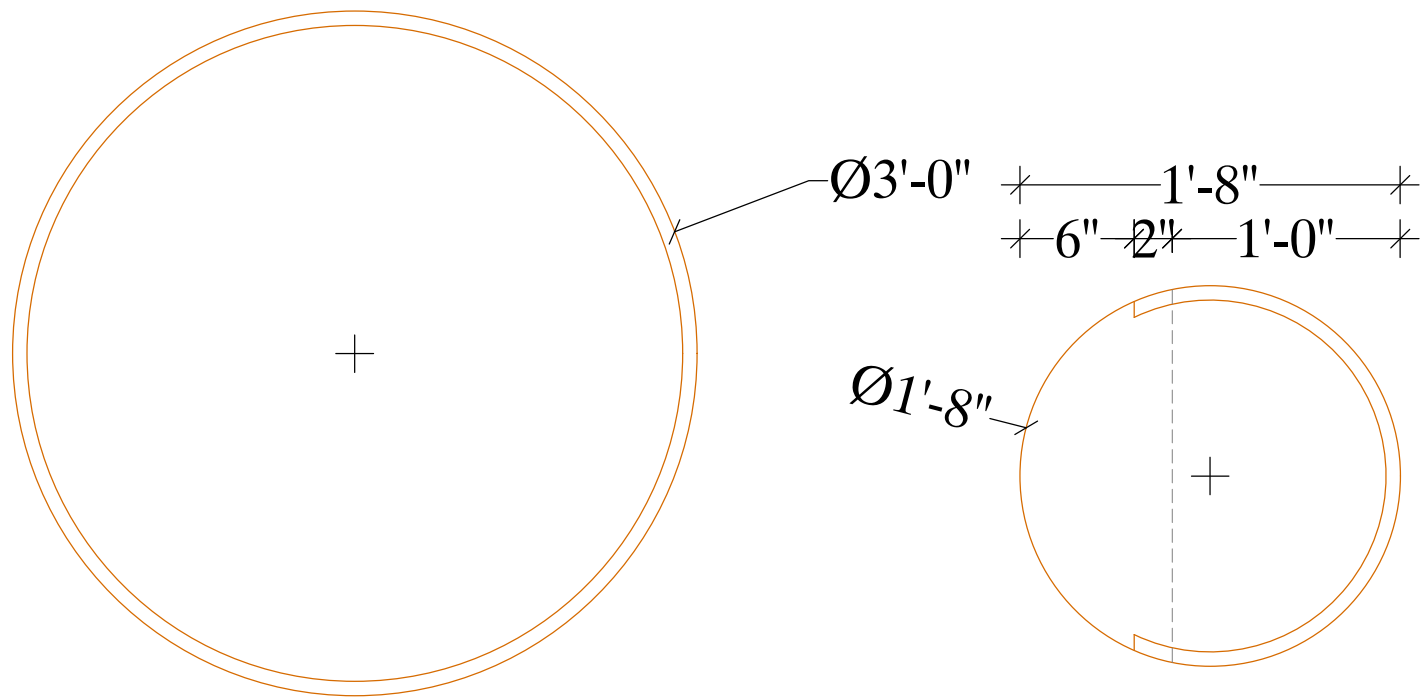


**PLAN**

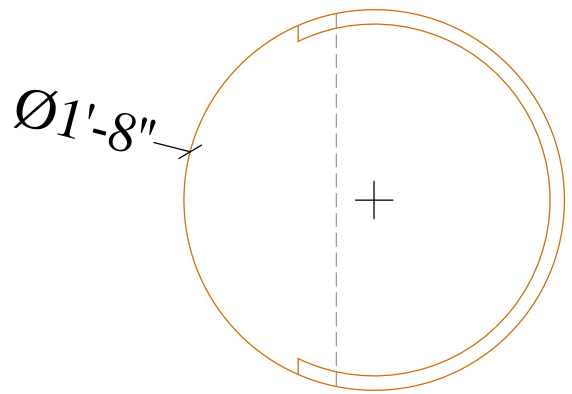


**PLAN**



**REFERENCE IMAGE**

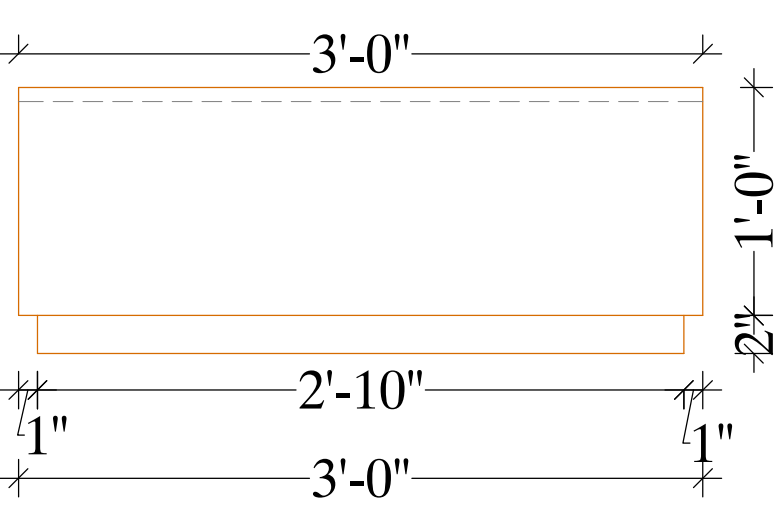


**ELEVATION**

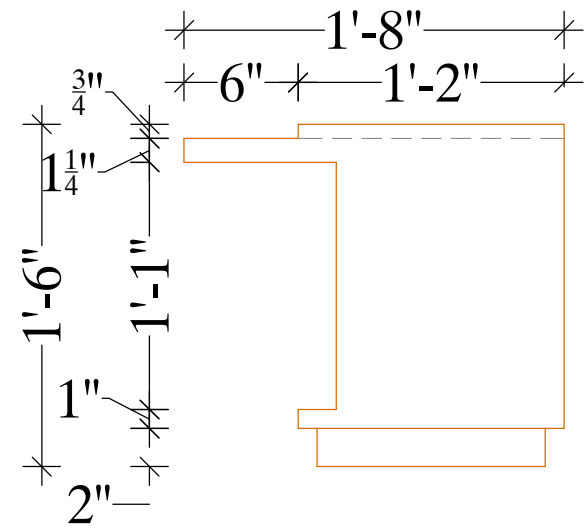

**ELEVATION**



DELUSION INTERIO PVT. LTD., GMS ROAD, DEHRADUN

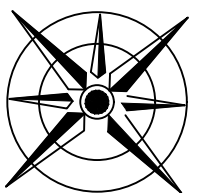


CLIENT NAME:  
Mr. Ashish Negi

PROJECT:  
Proposed Residence

PROPORTION:  
NOT TO SCALE

DRAWING:  
GF DRAWING AREA CENTER TABLE

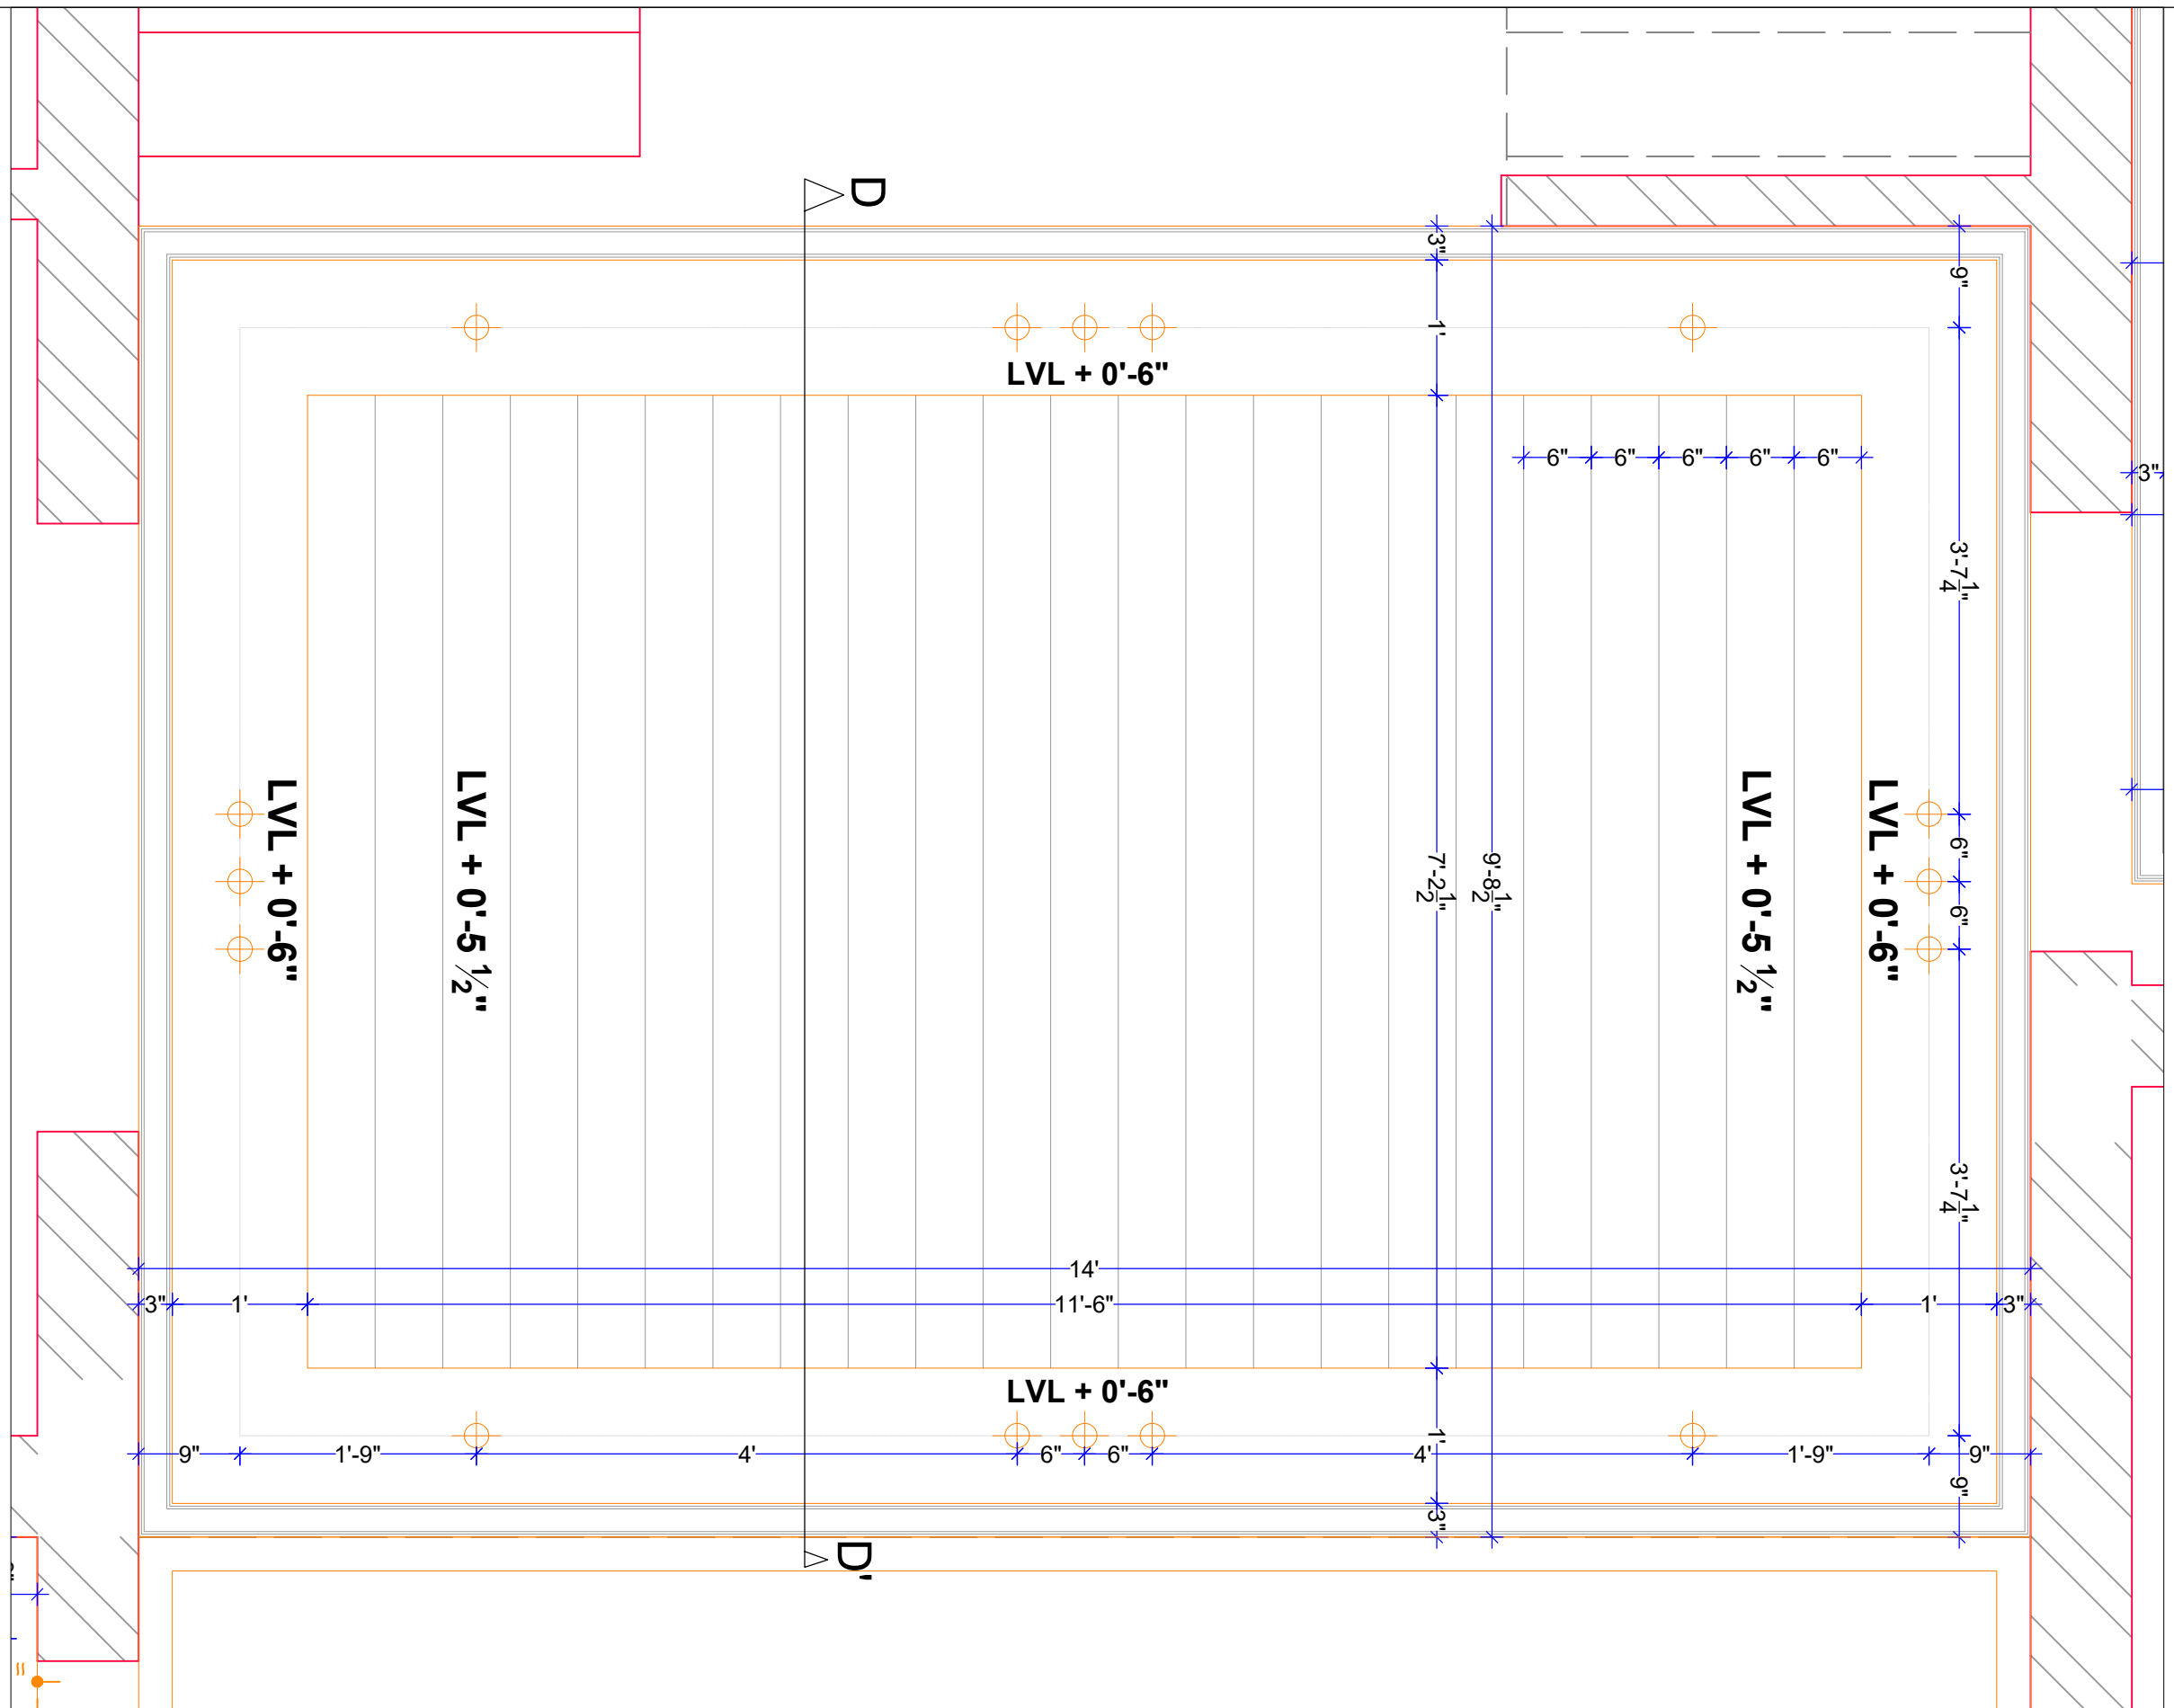


# DELUSION INTERIO PVT. LTD., GMS ROAD, DEHRADUN


**CLIENT NAME:**  
Mr. Somesh Verma's

**PROJECT:**  
Proposed Residence

**PROPORTION:**  
NOT TO SCALE


**DRAWING:**  
GF DINING AREA FC PLAN

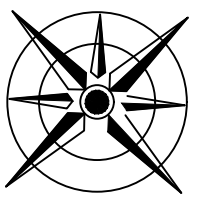

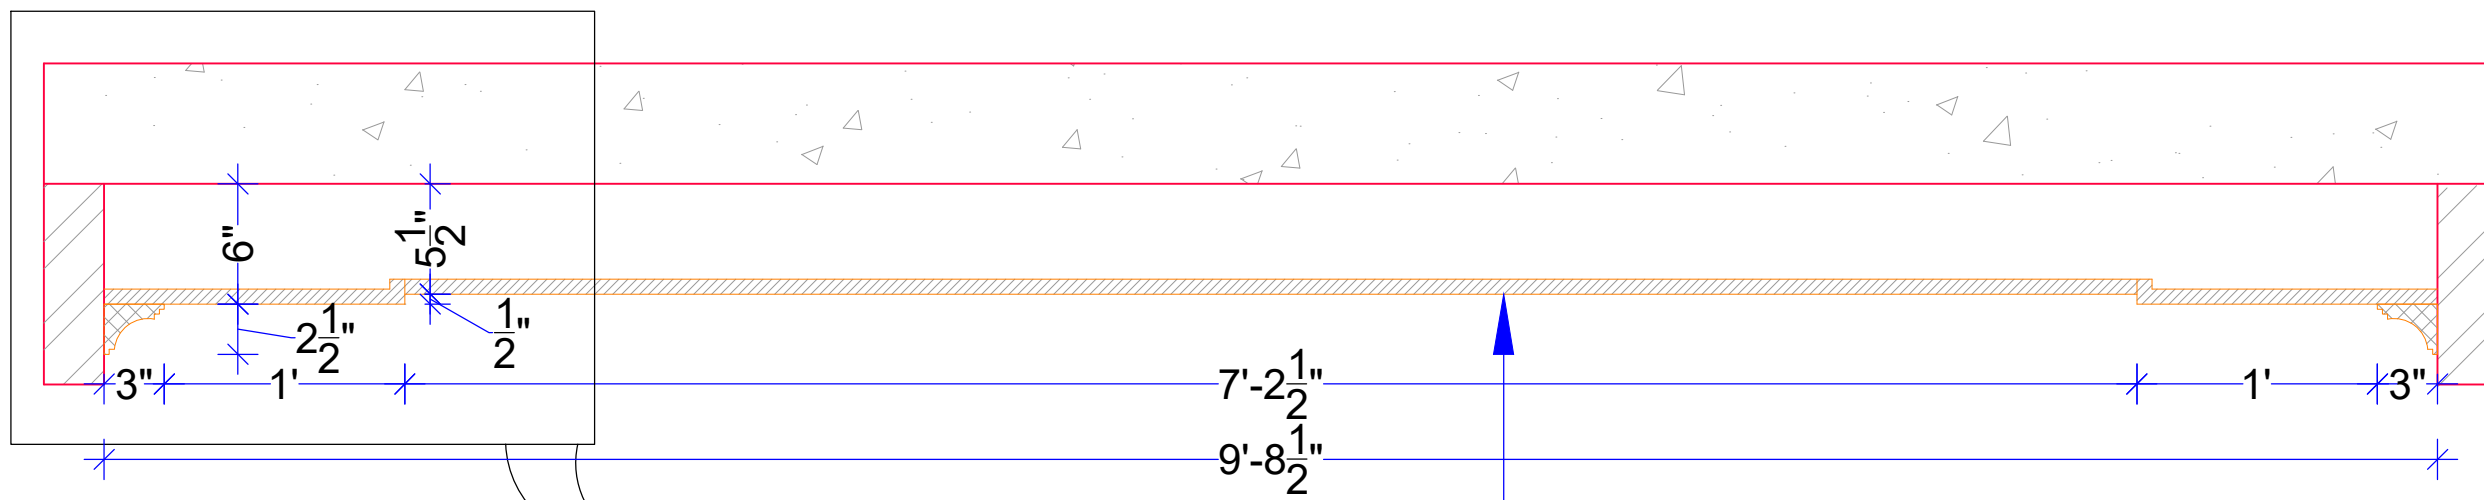

**B**  
**DINING AREA SECTION -DD'**

WOODEN FALSE CEILING  
 AS PER REFERENCE IMAGE

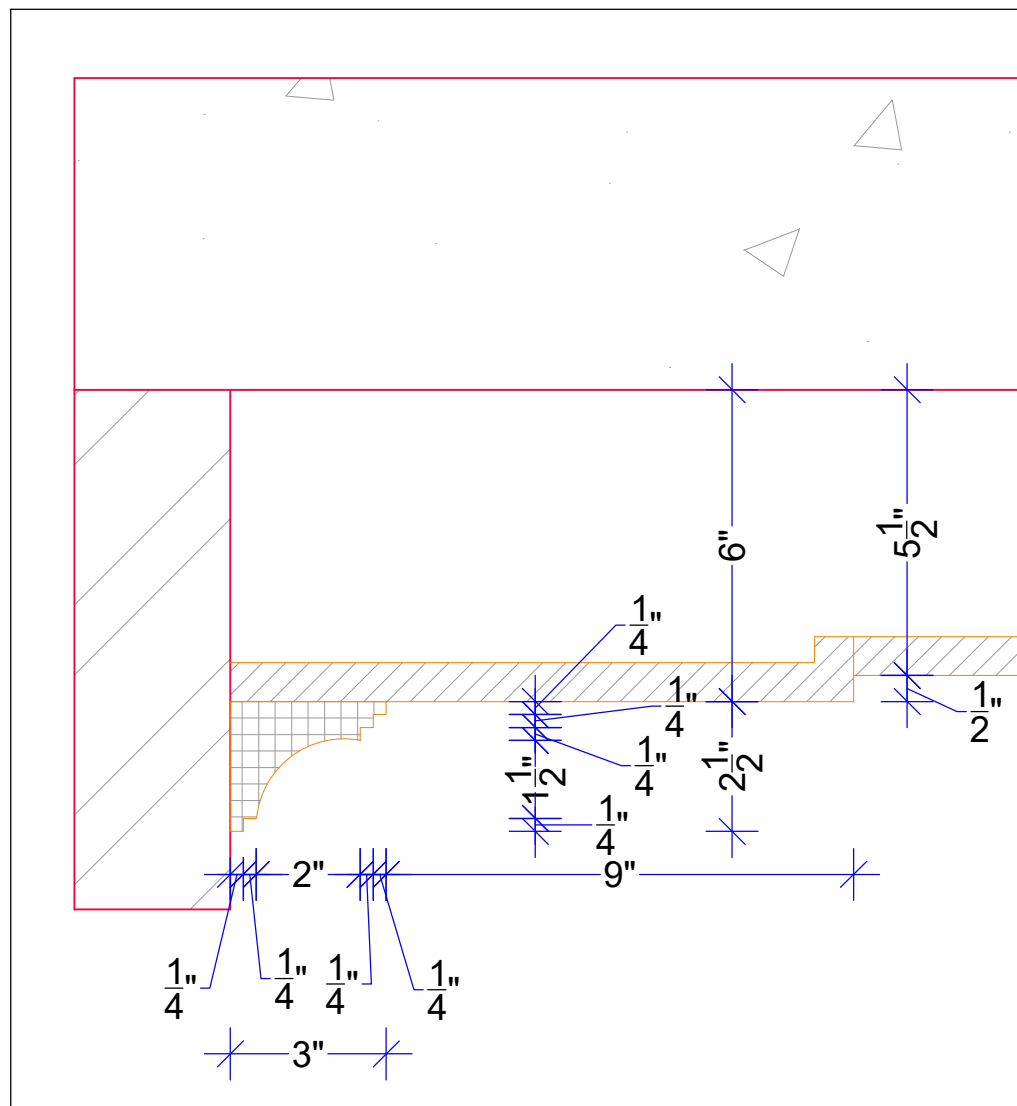

**DETAIL-D**



**REFERENCE IMAGE**



DELUSION INTERIO  
 DESIGN | DECOR | DETAIL


**DELUSION INTERIO PVT. LTD., GMS ROAD, DEHRADUN**


**CLIENT NAME:**  
 Mr. Somesh Verma's

**PROJECT:**  
 Proposed Residence

**PROPORTION:**  
 NOT TO SCALE

**DRAWING:**  
 GF DINING AREA FC SECTION DETAIL

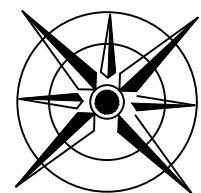

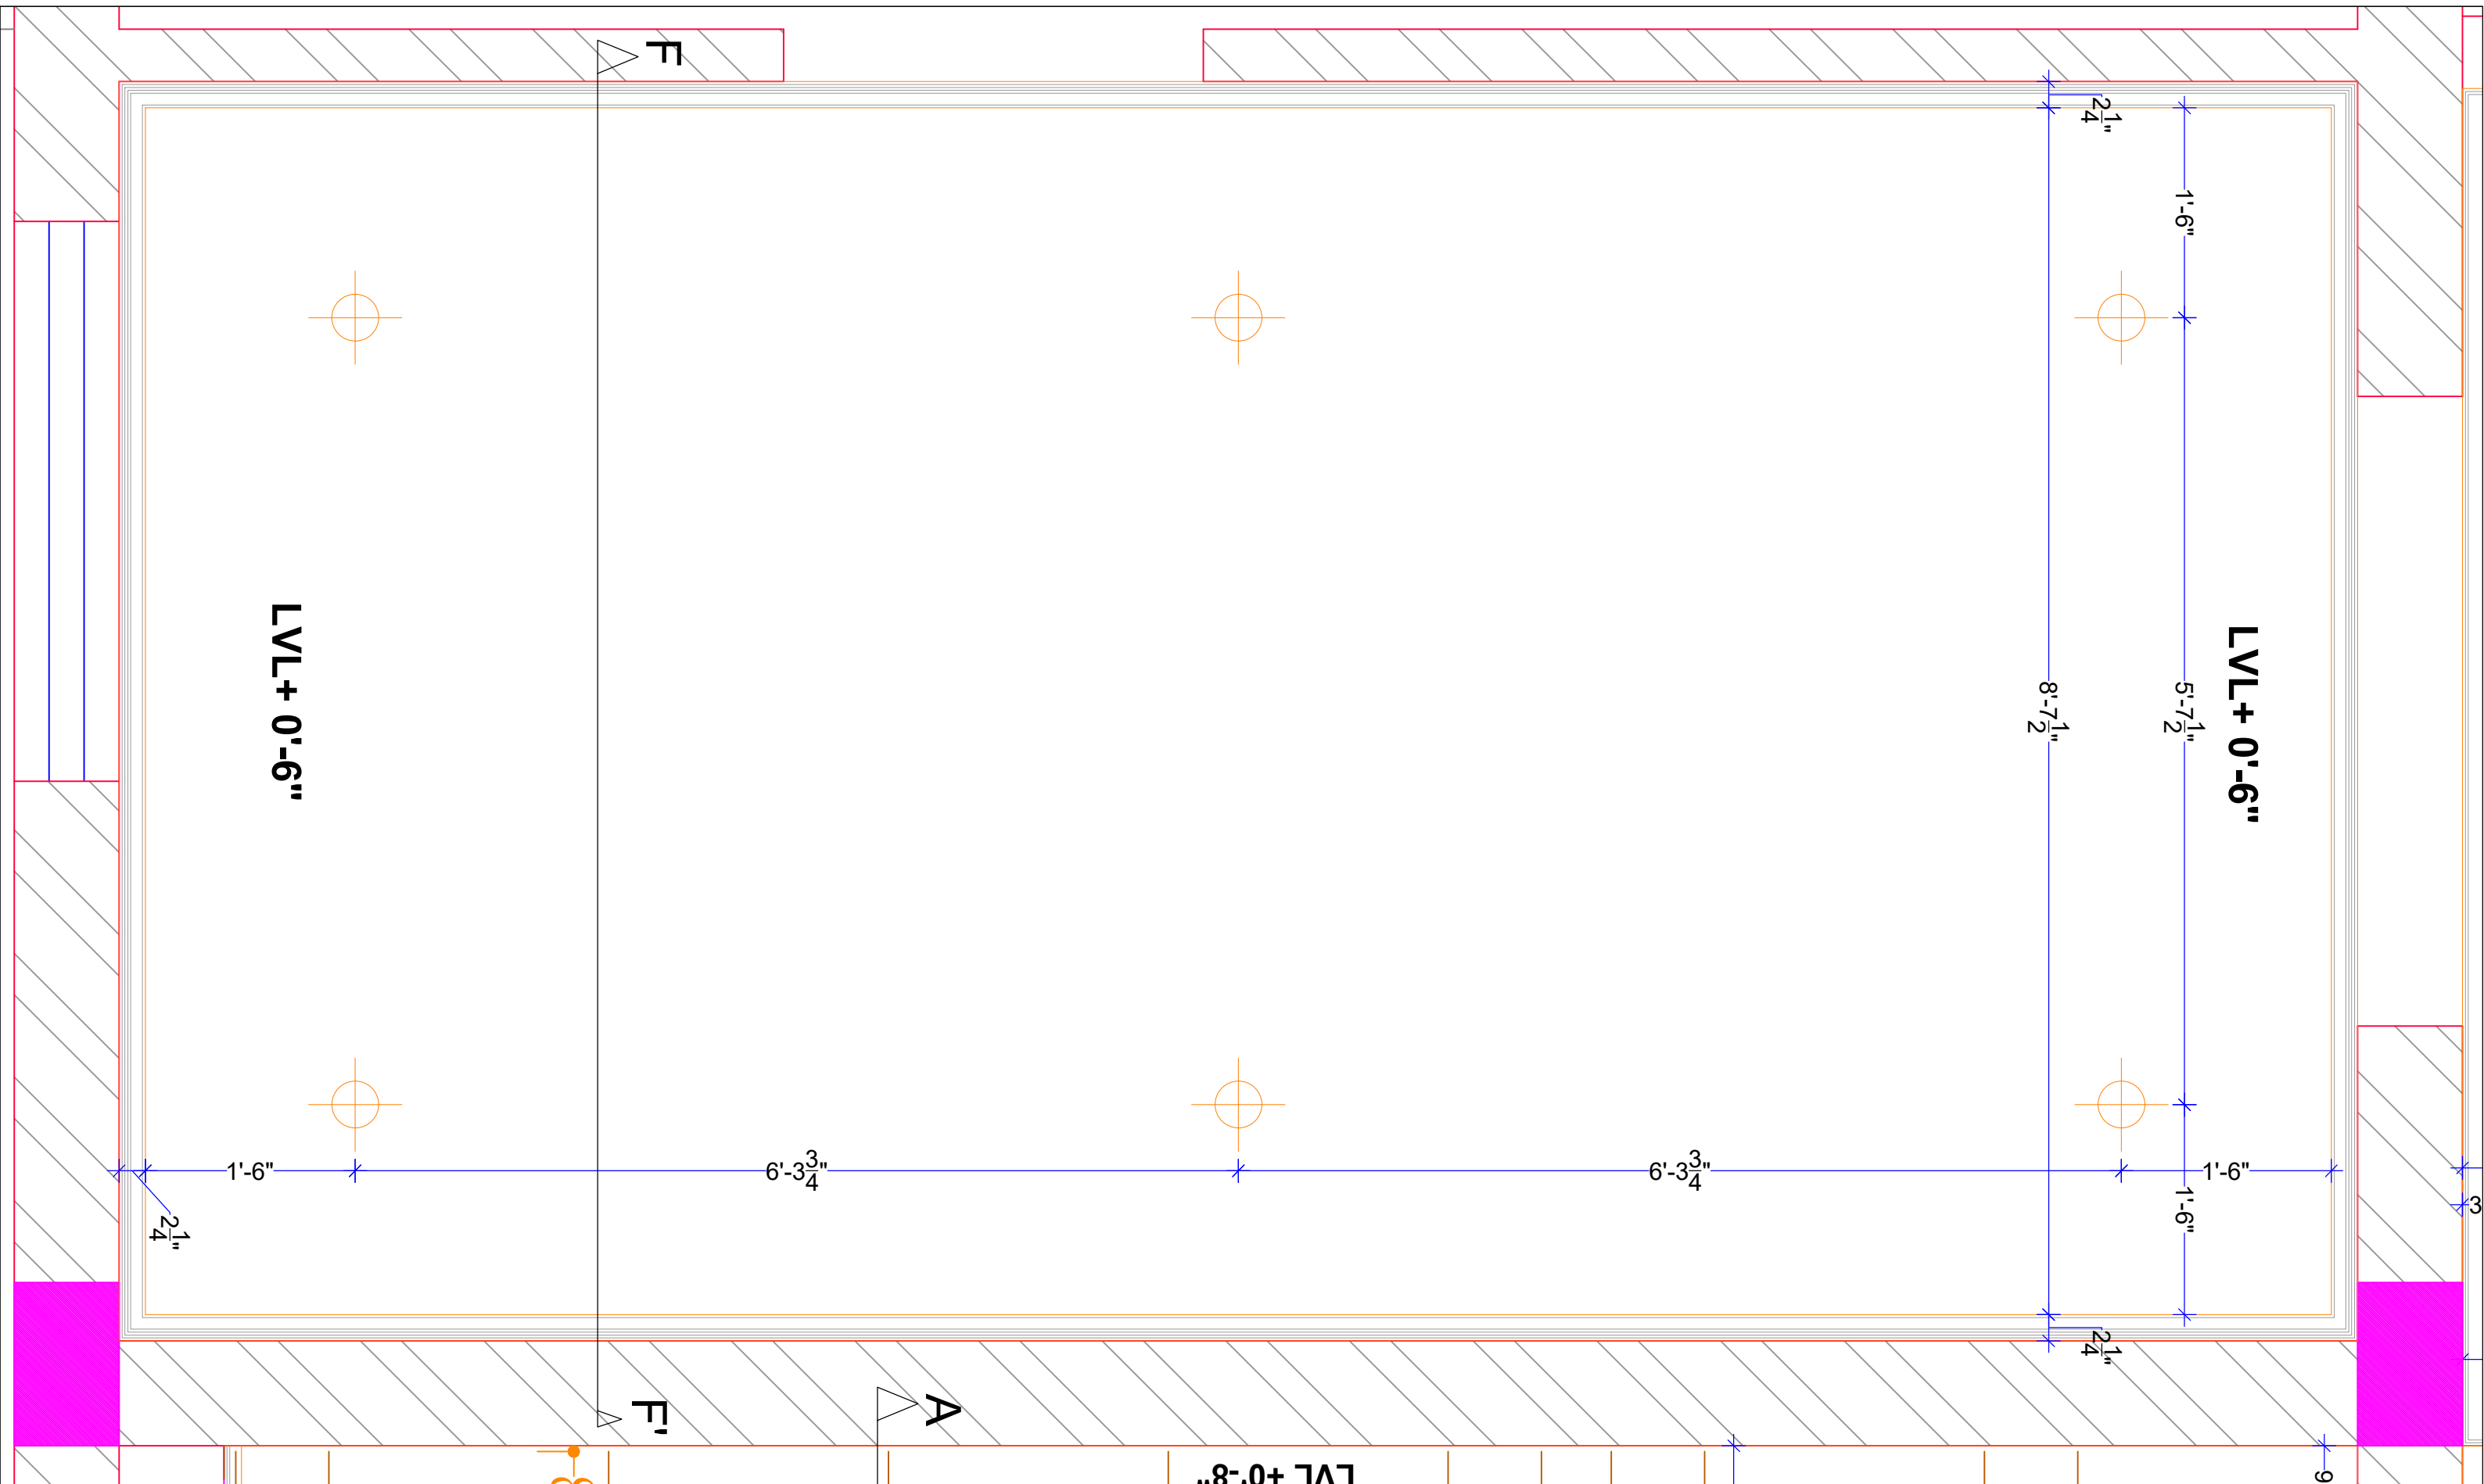


DELUSION INTERIO PVT. LTD., GMS ROAD, DEHRADUN


CLIENT NAME:  
Mr. Somesh Verma's

PROJECT:  
Proposed Residence


PROPORTION:  
NOT TO SCALE

DRAWING:  
GF KITCHEN FC PLAN

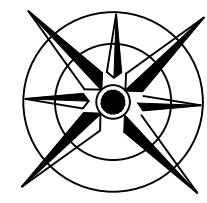

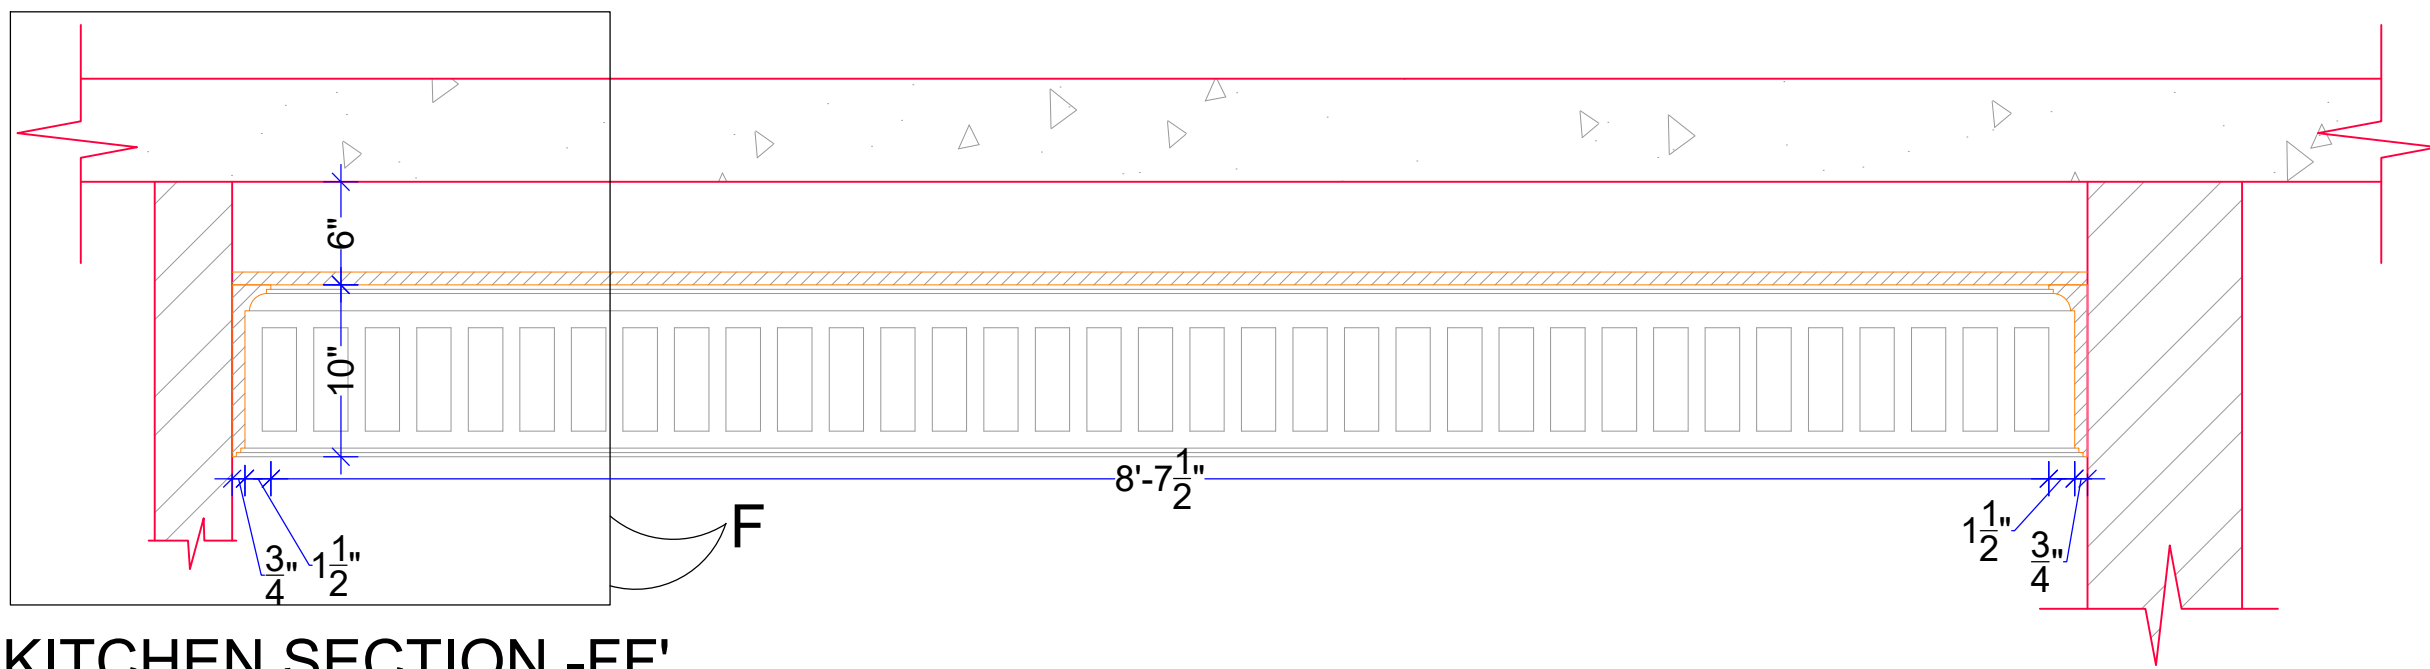

KITCHEN SECTION -FF'

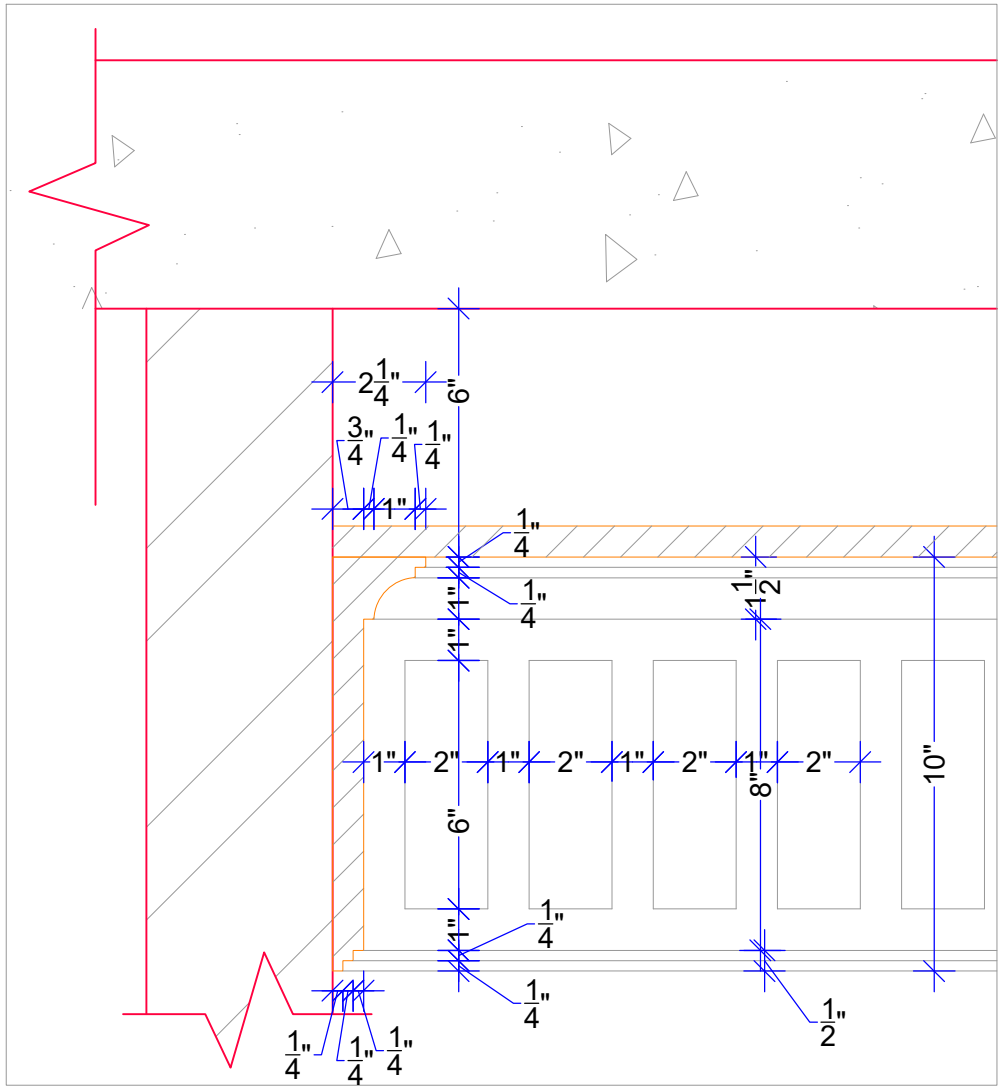

DETAIL-B



REFERENCE IMAGE



DELUSION INTERIO  
DESIGN | DECOR | DETAIL


DELUSION INTERIO PVT. LTD., GMS ROAD, DEHRADUN


CLIENT NAME:  
Mr. Somesh Verma's

PROJECT:  
Proposed Residence

PROPORTION:  
NOT TO SCALE

DRAWING:  
GF KITCHEN FC SECTION DETAIL

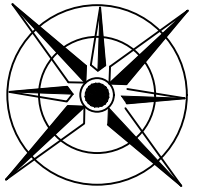

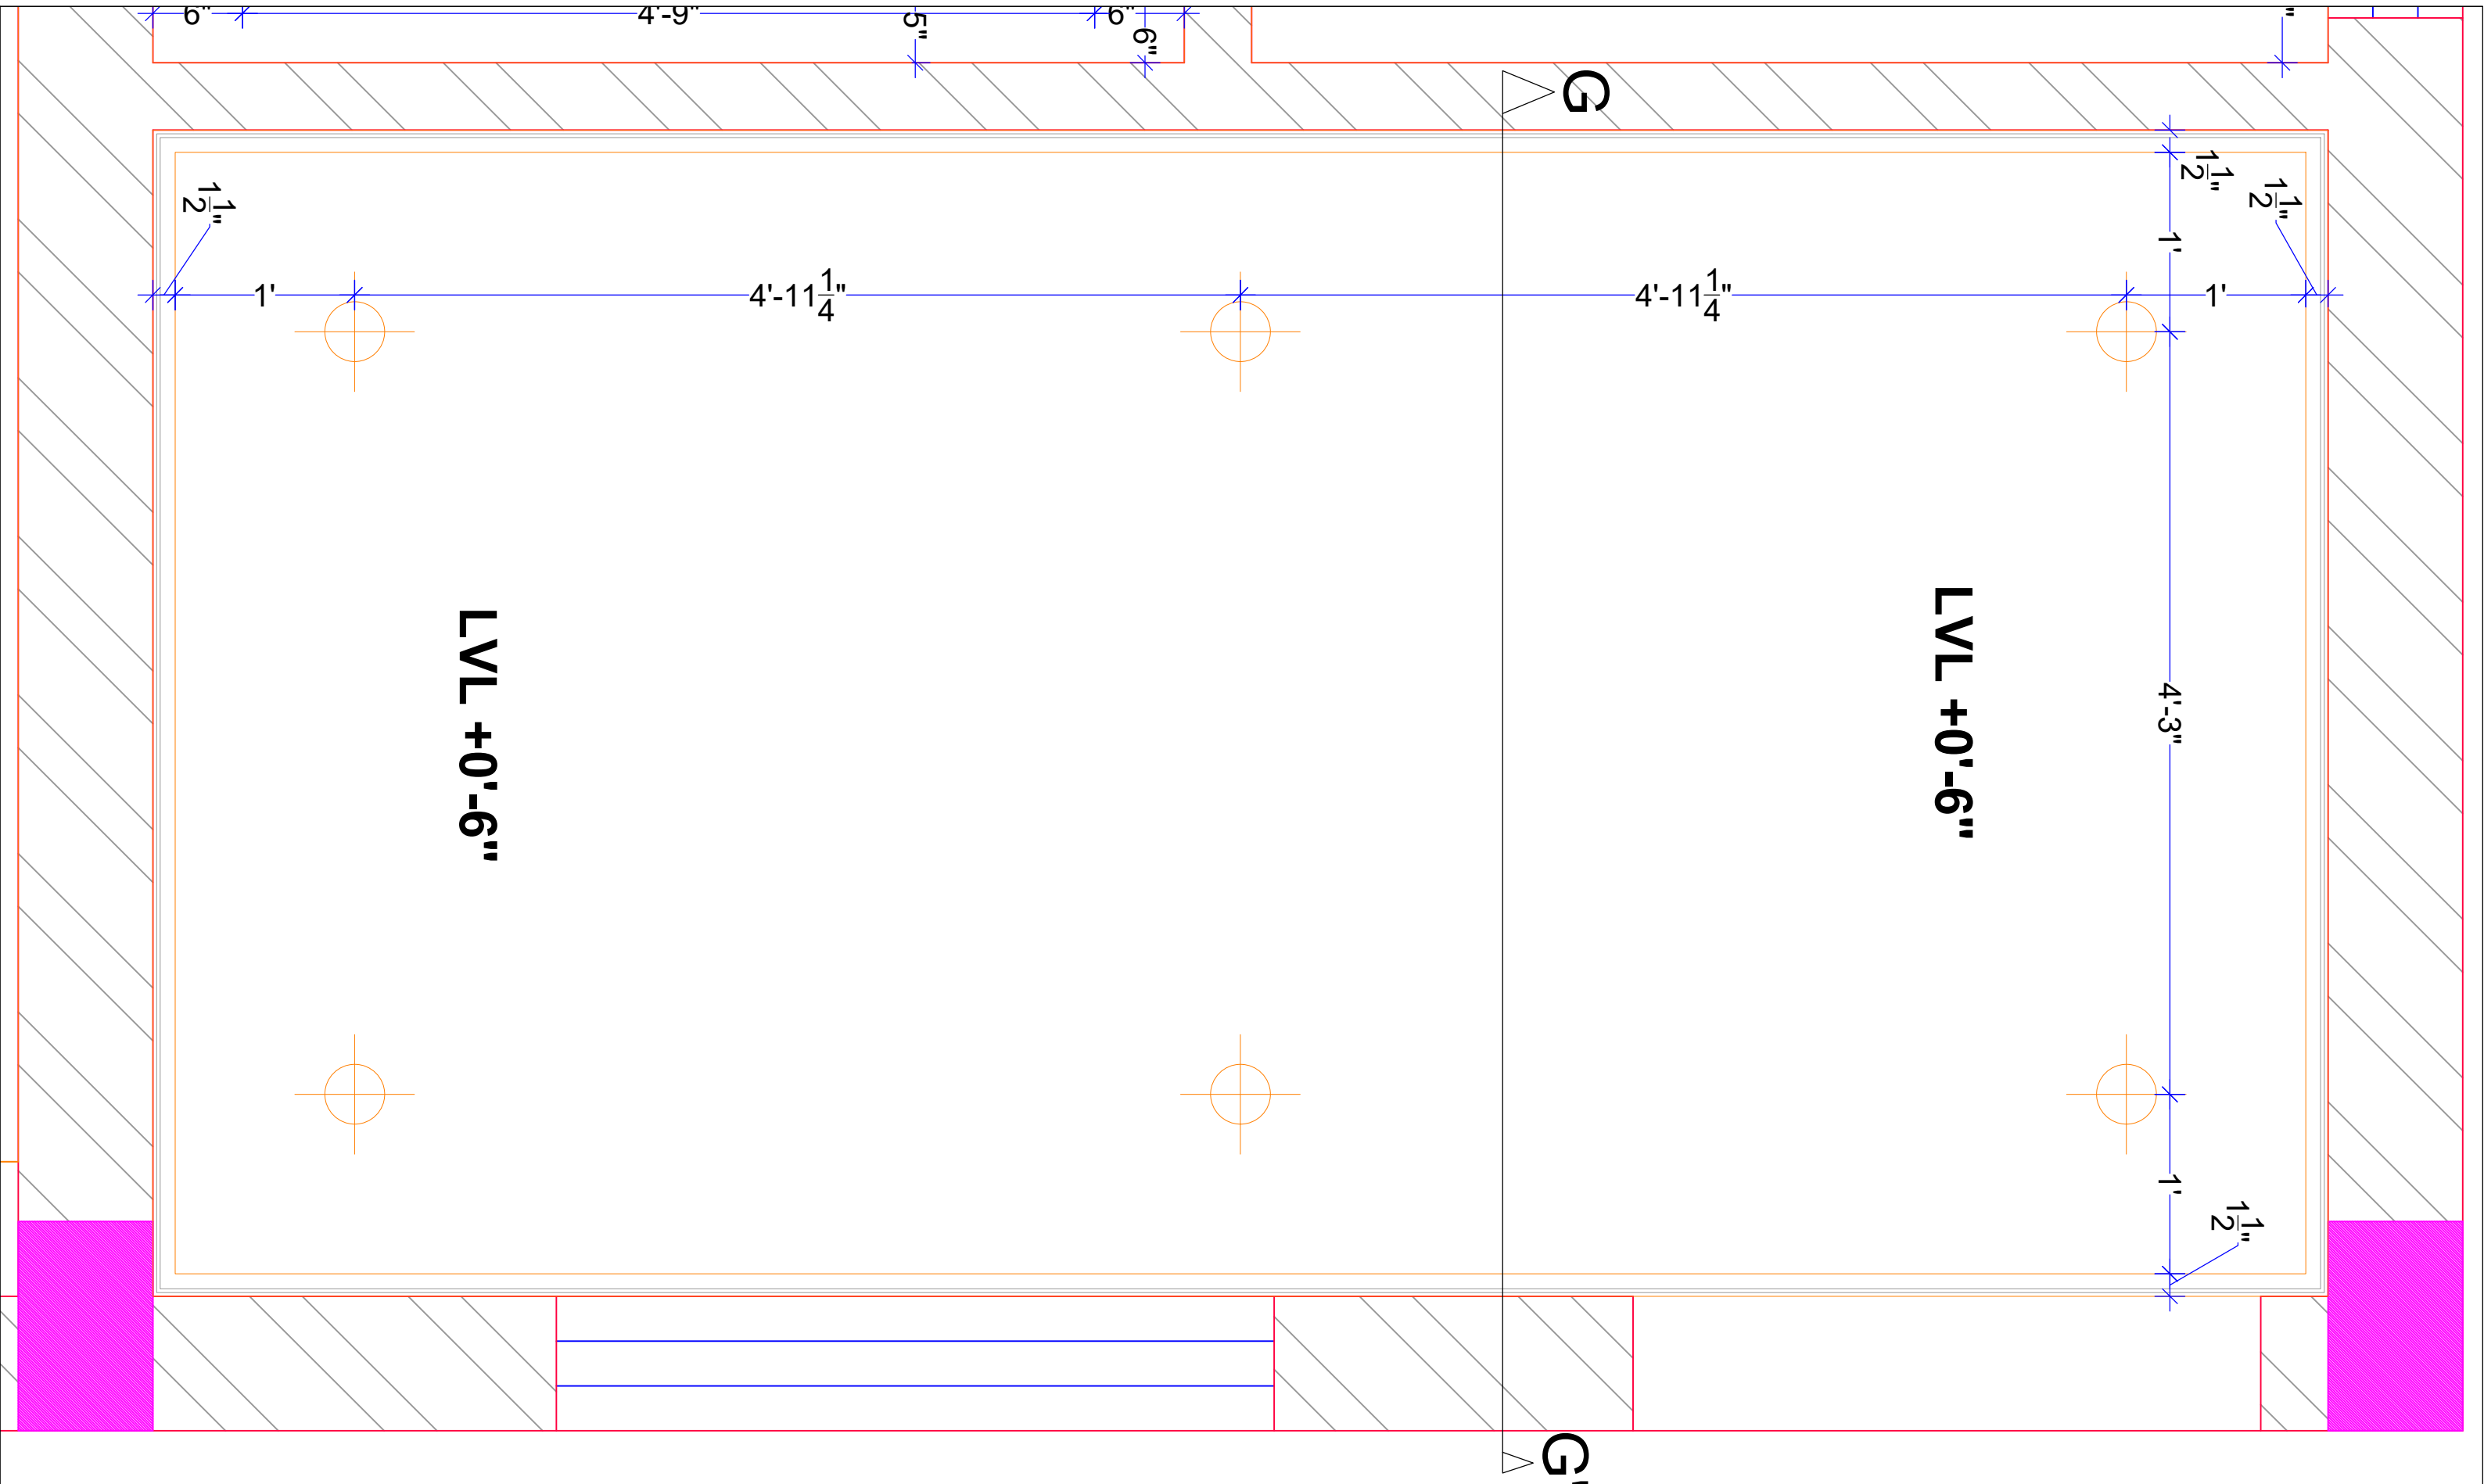


**DELUSION INTERIO PVT. LTD., GMS ROAD, DEHRADUN**

**CLIENT NAME:**  
Mr. Somesh Verma's


**PROJECT:**  
Proposed Residence

**PROPORTION:**  
NOT TO SCALE

**DRAWING:**  
GF SERVANT ROOM FC PLAN

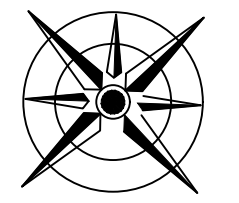




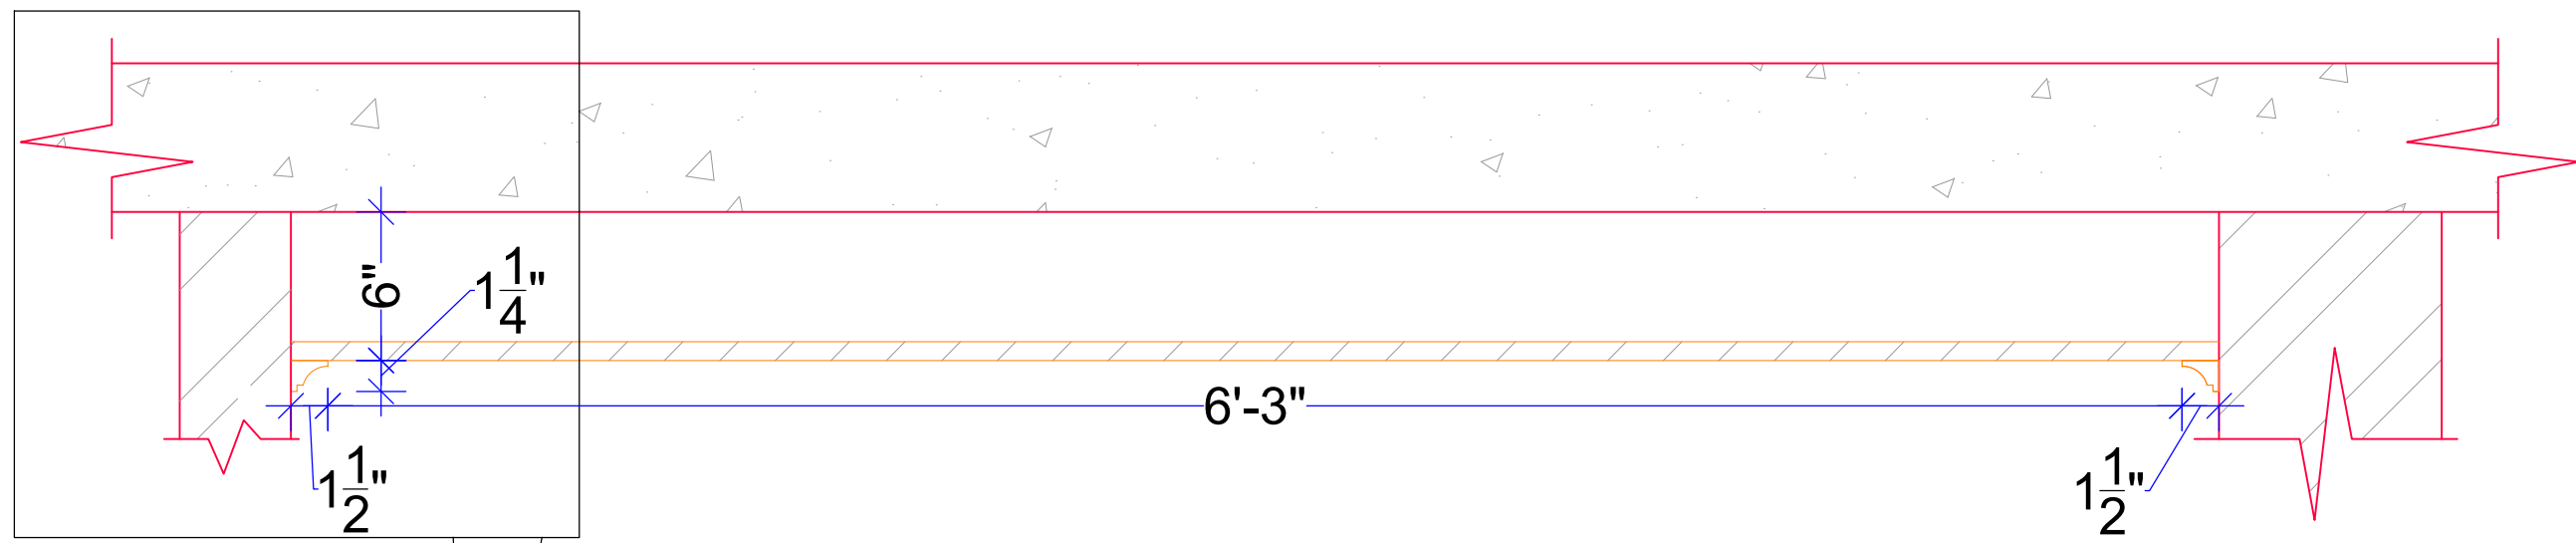

G

SERVANT ROOM SECTION -GG'

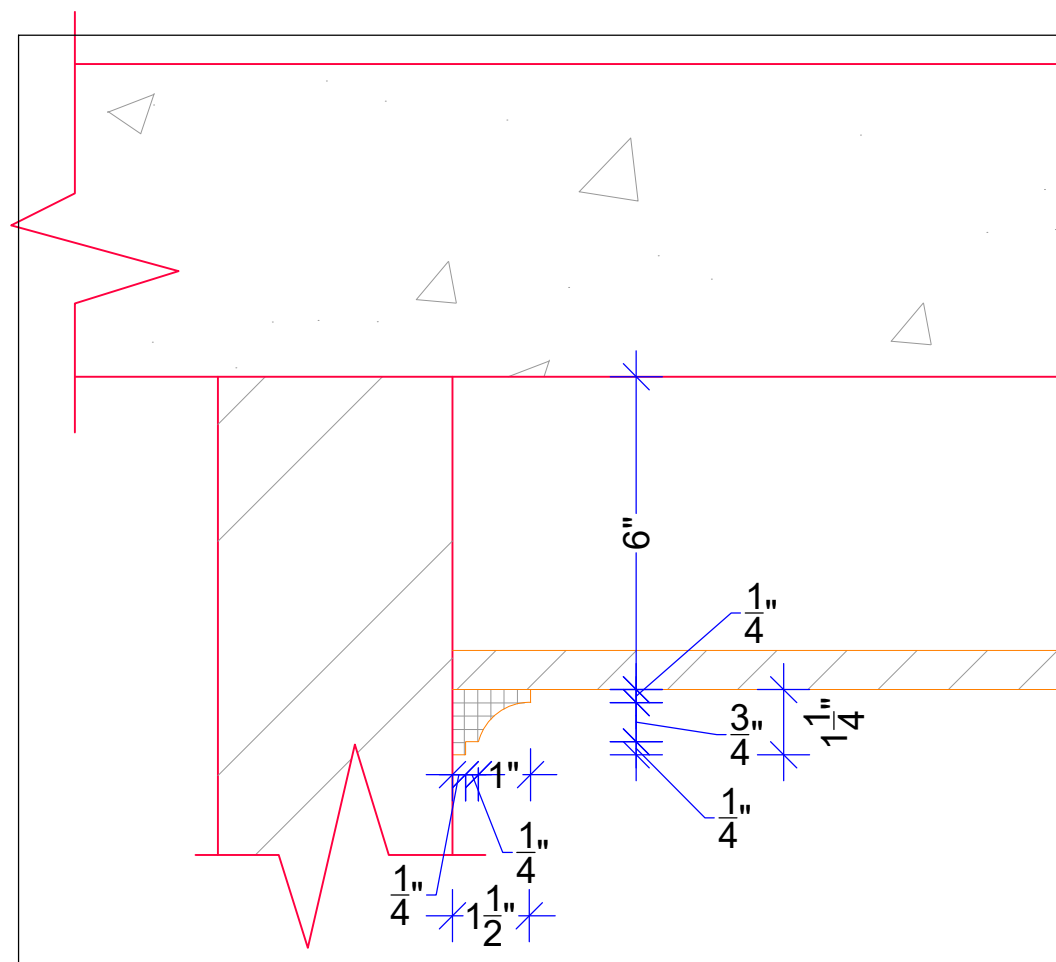

DETAIL-G



REFERENCE IMAGE



DELUSION INTERIO  
DESIGN | DECOR | DETAIL


DELUSION INTERIO PVT. LTD., GMS ROAD, DEHRADUN


CLIENT NAME:  
Mr. Somesh Verma's

PROJECT:  
Proposed Residence

PROPORTION:  
NOT TO SCALE

DRAWING:  
GF SERVANT ROOM FC SECTION DETAIL

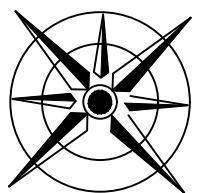

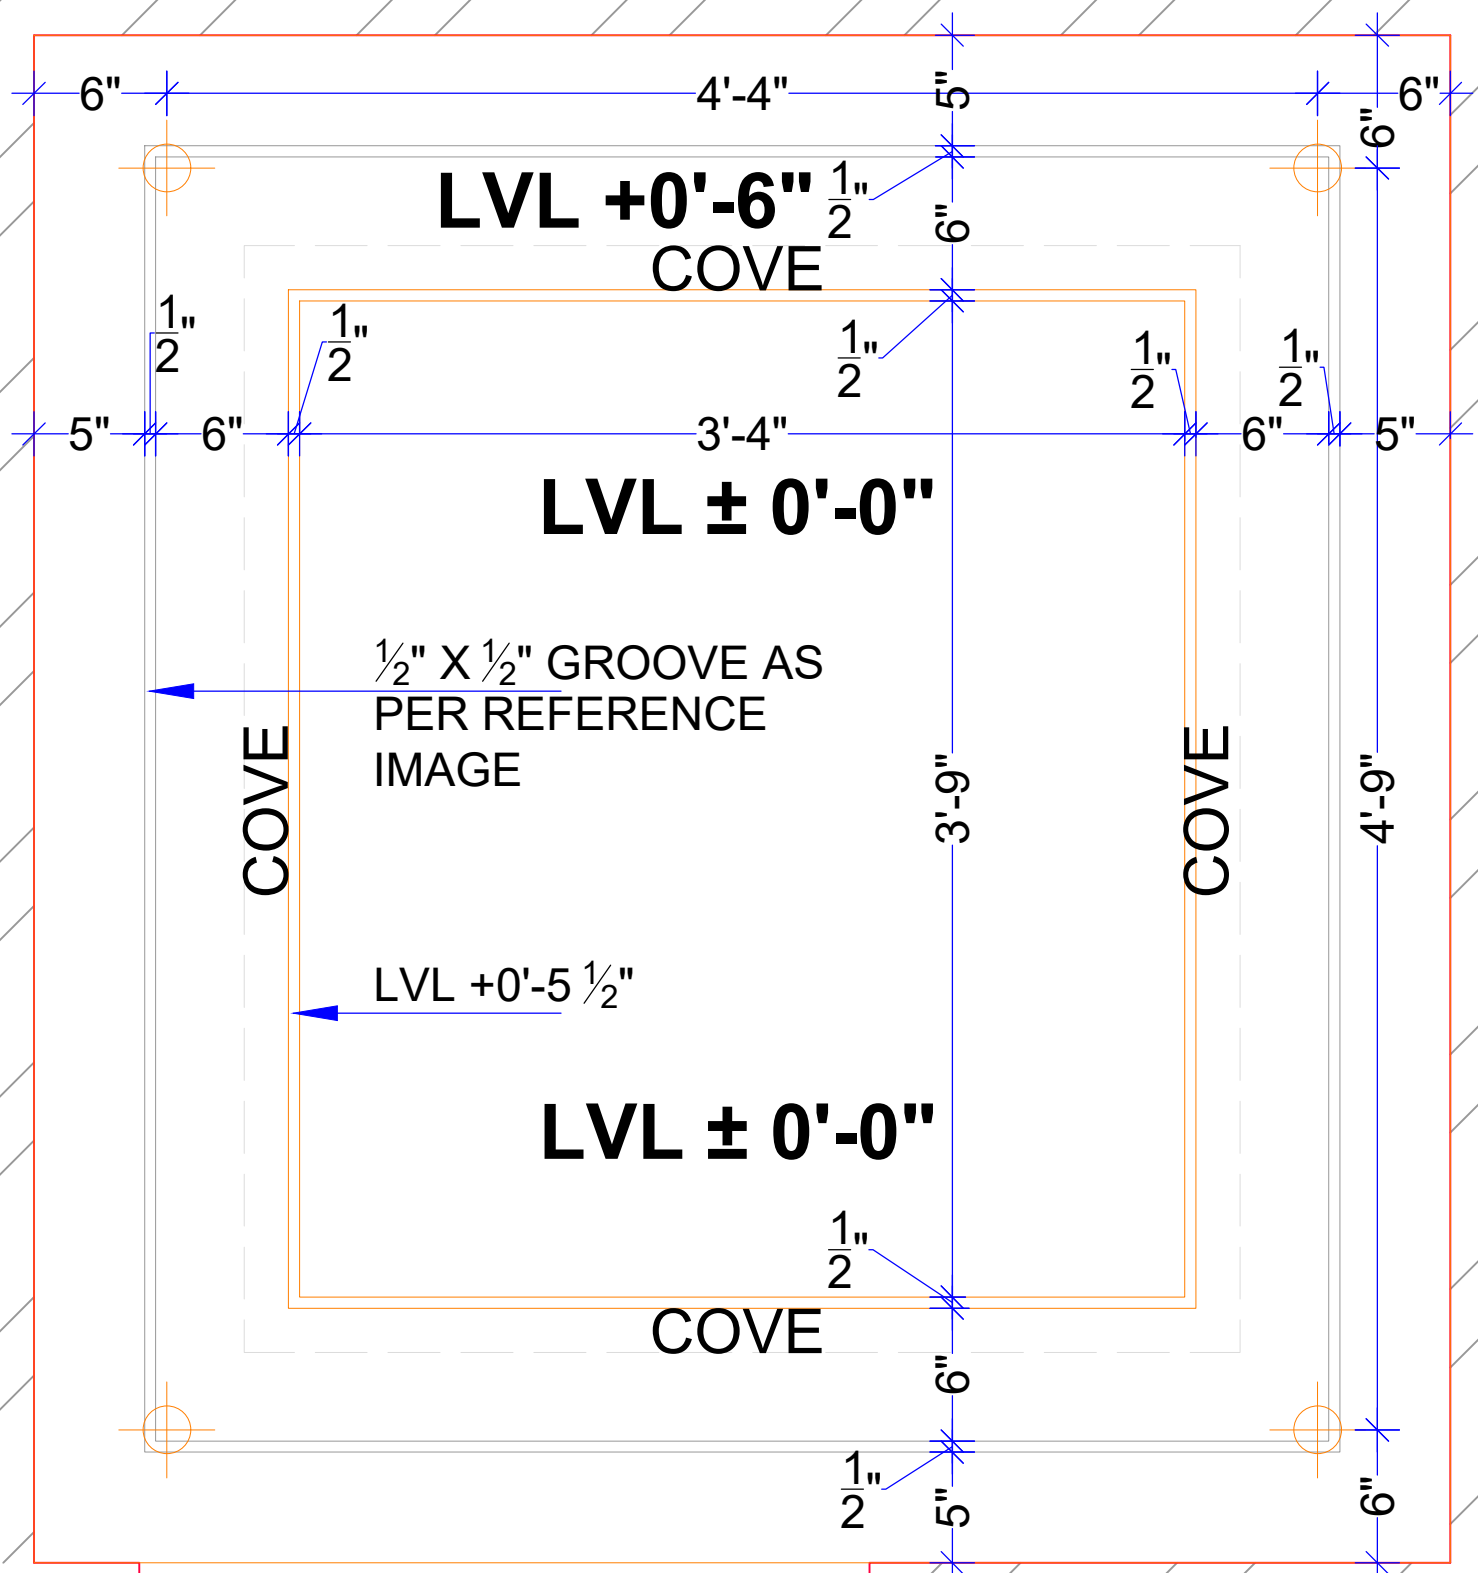


**DELUSION INTERIO PVT. LTD., GMS ROAD, DEHRADUN**



**CLIENT NAME:**  
Mr. Somesh Verma's

**PROJECT:**  
Proposed Residence

**PROPORTION:**  
NOT TO SCALE

**DRAWING:**  
GF UTILITY AREA FC PLAN

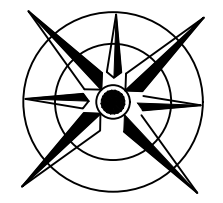

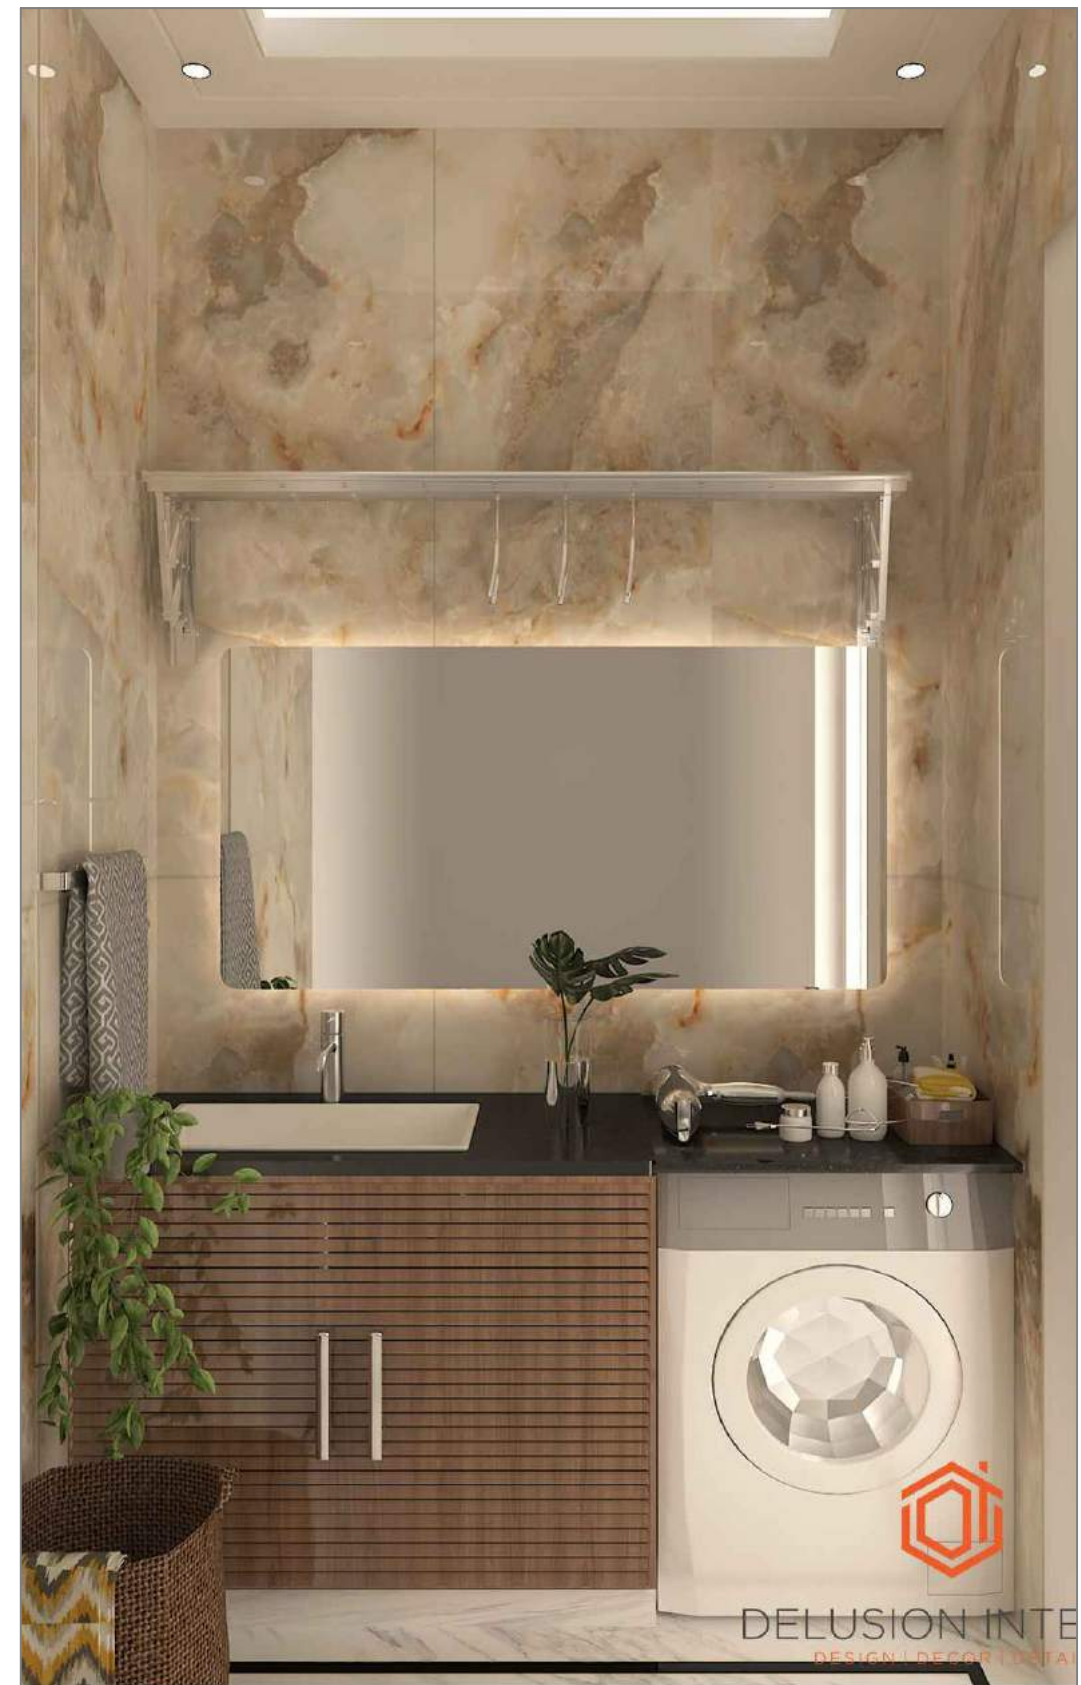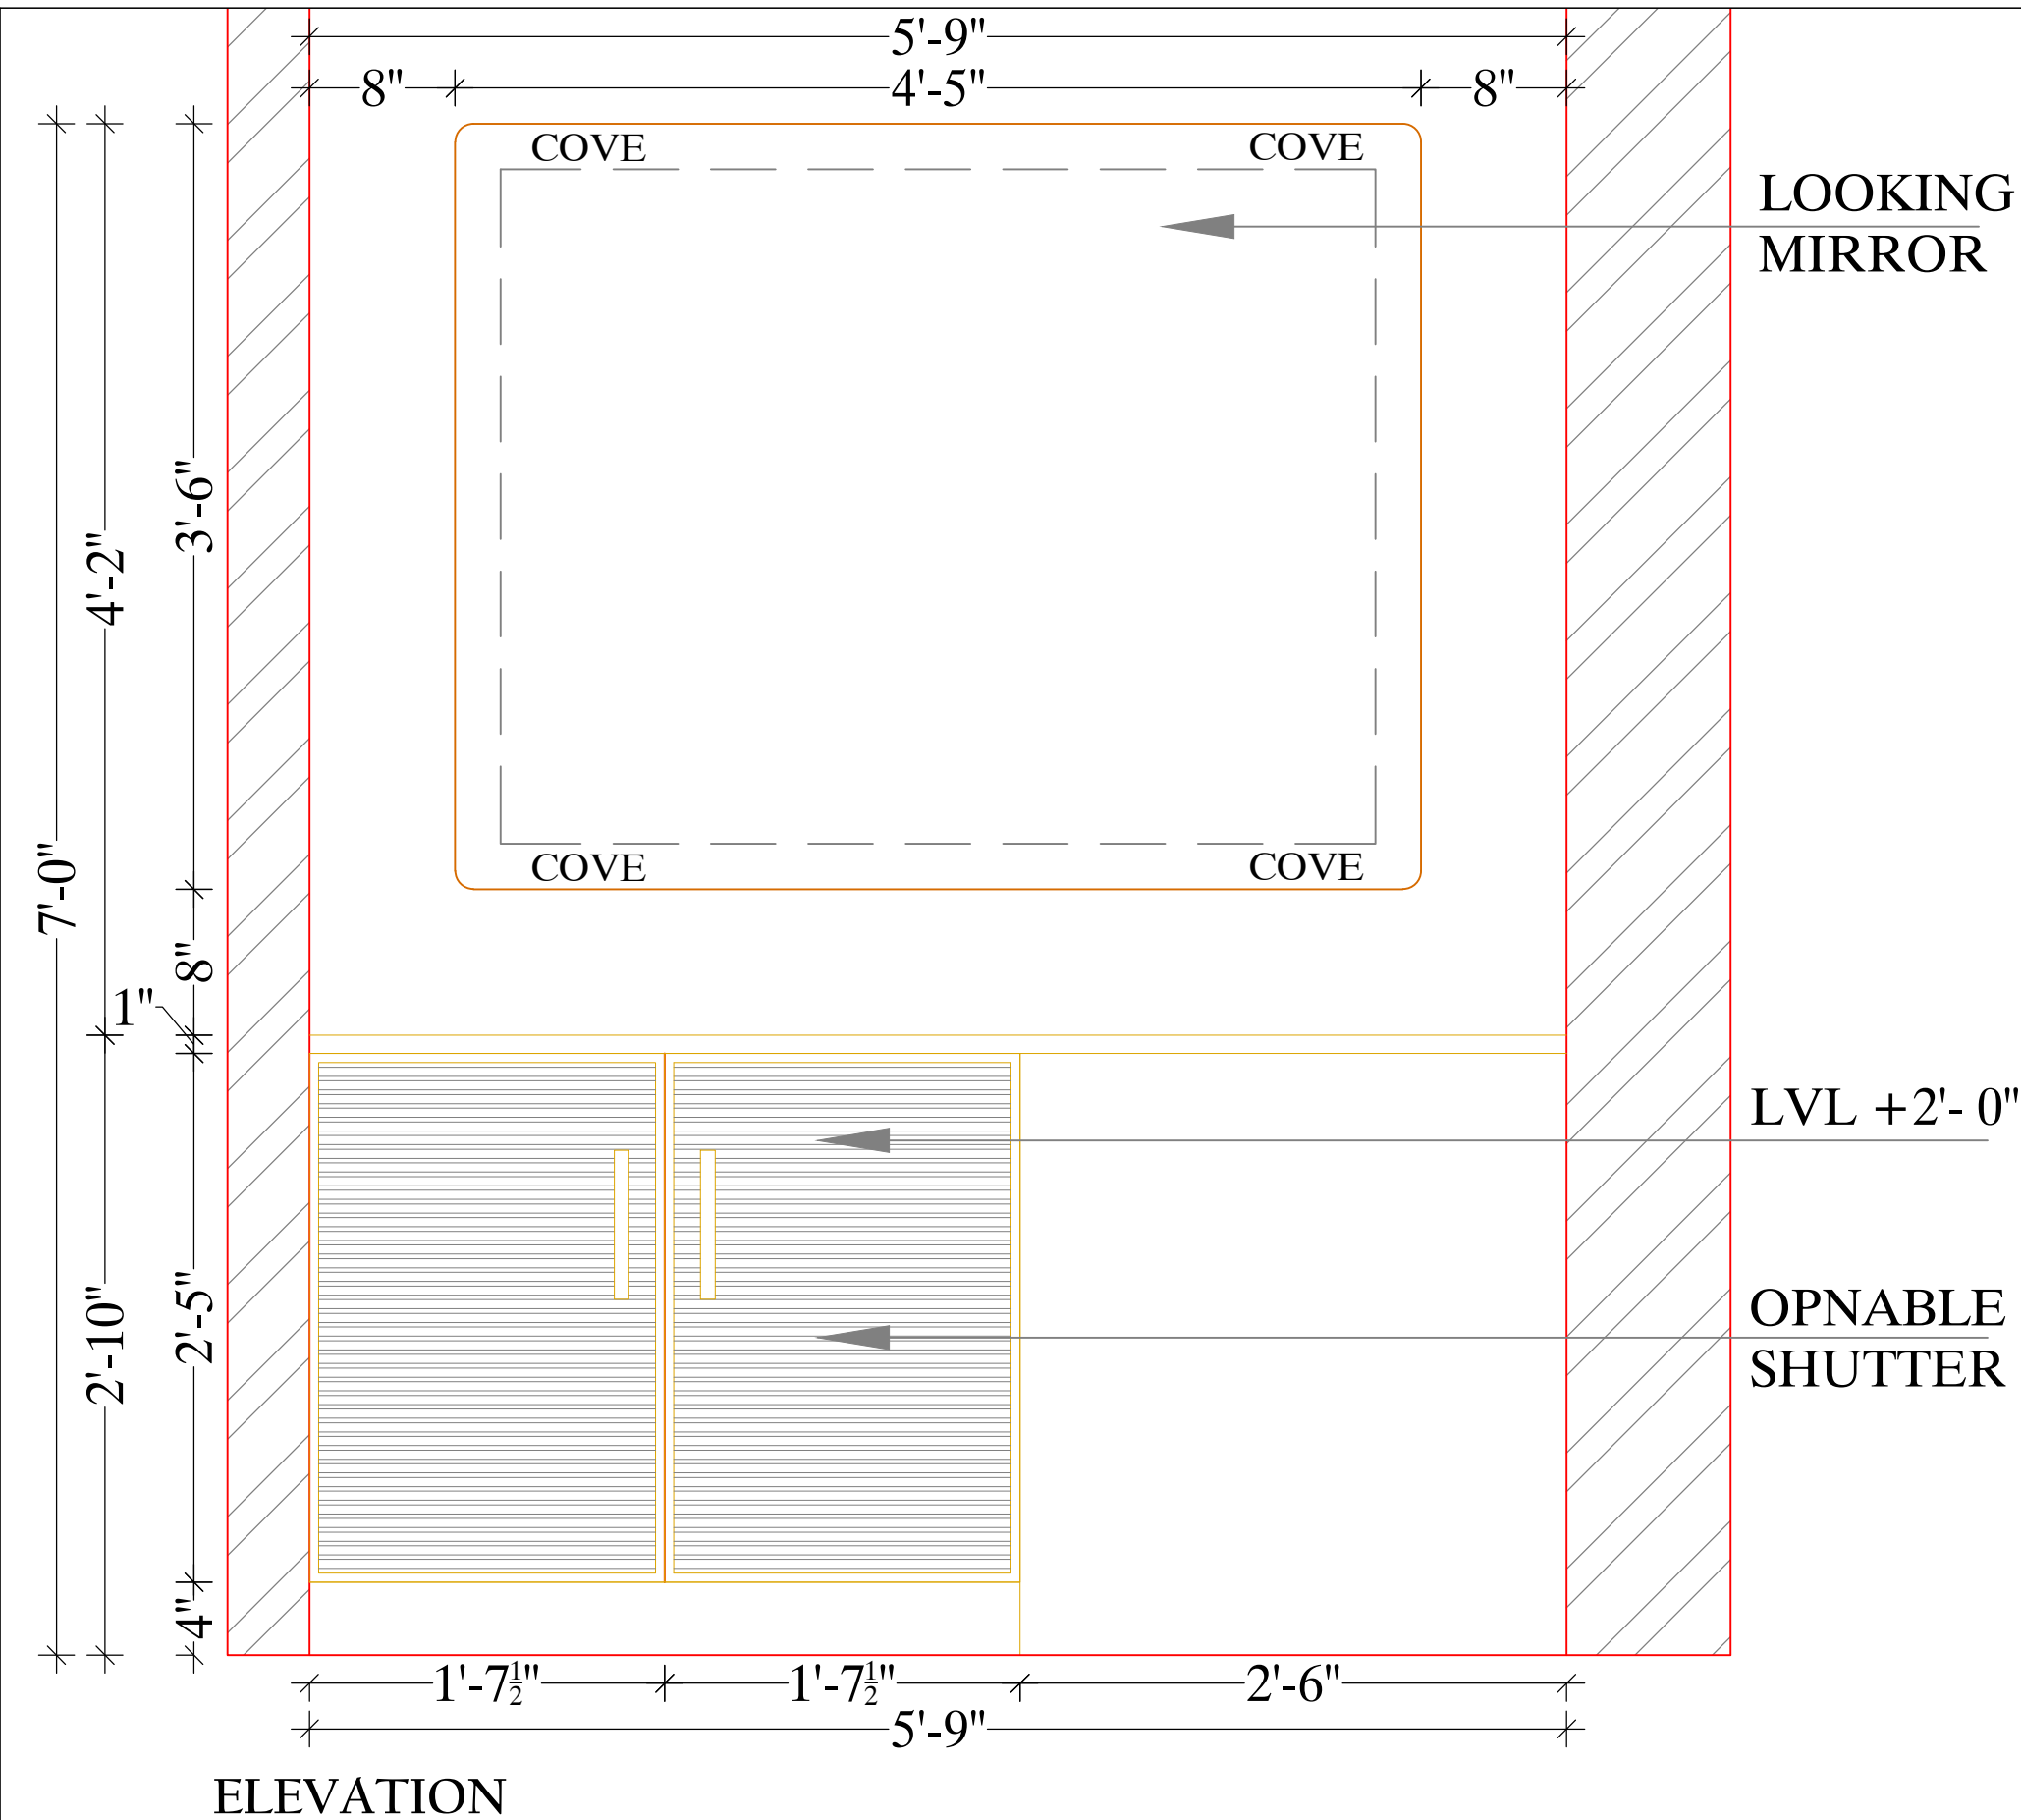


DELUSION INTERIO PVT. LTD., GMS ROAD, DEHRADUN


CLIENT NAME:  
Mr. Ashish Negi

PROJECT:  
Proposed Residence


PROPORTION:  
NOT TO SCALE

DRAWING:  
GF UTILITY AREA VANITY

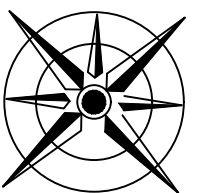


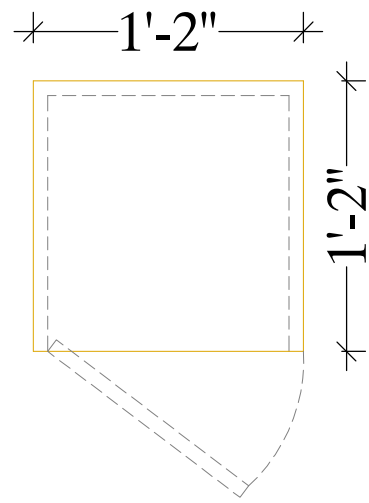

PLAN

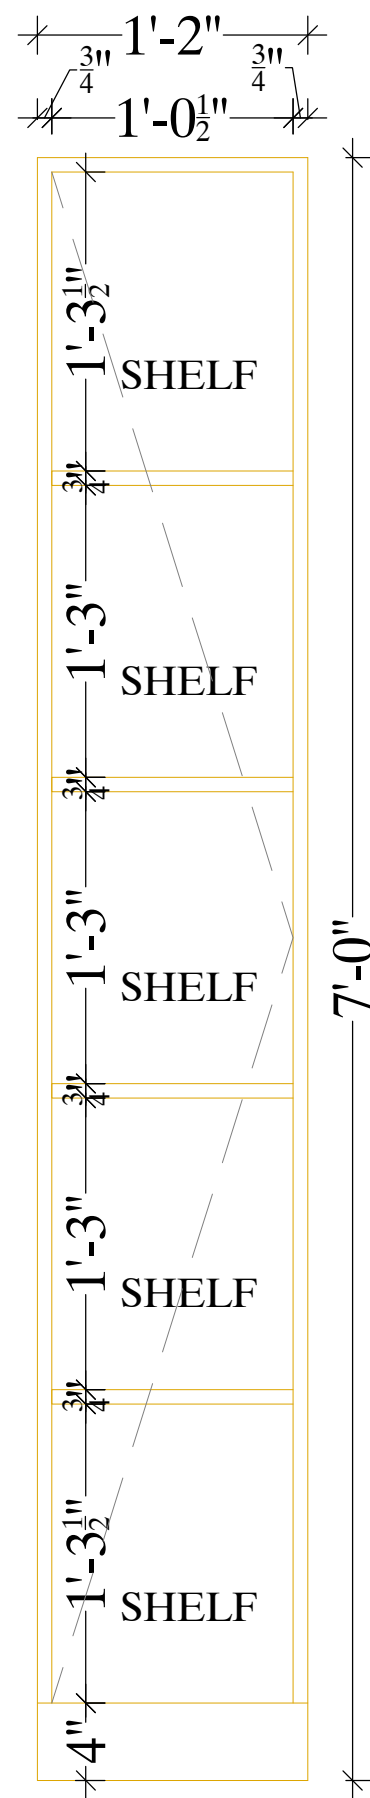

ELEVATION

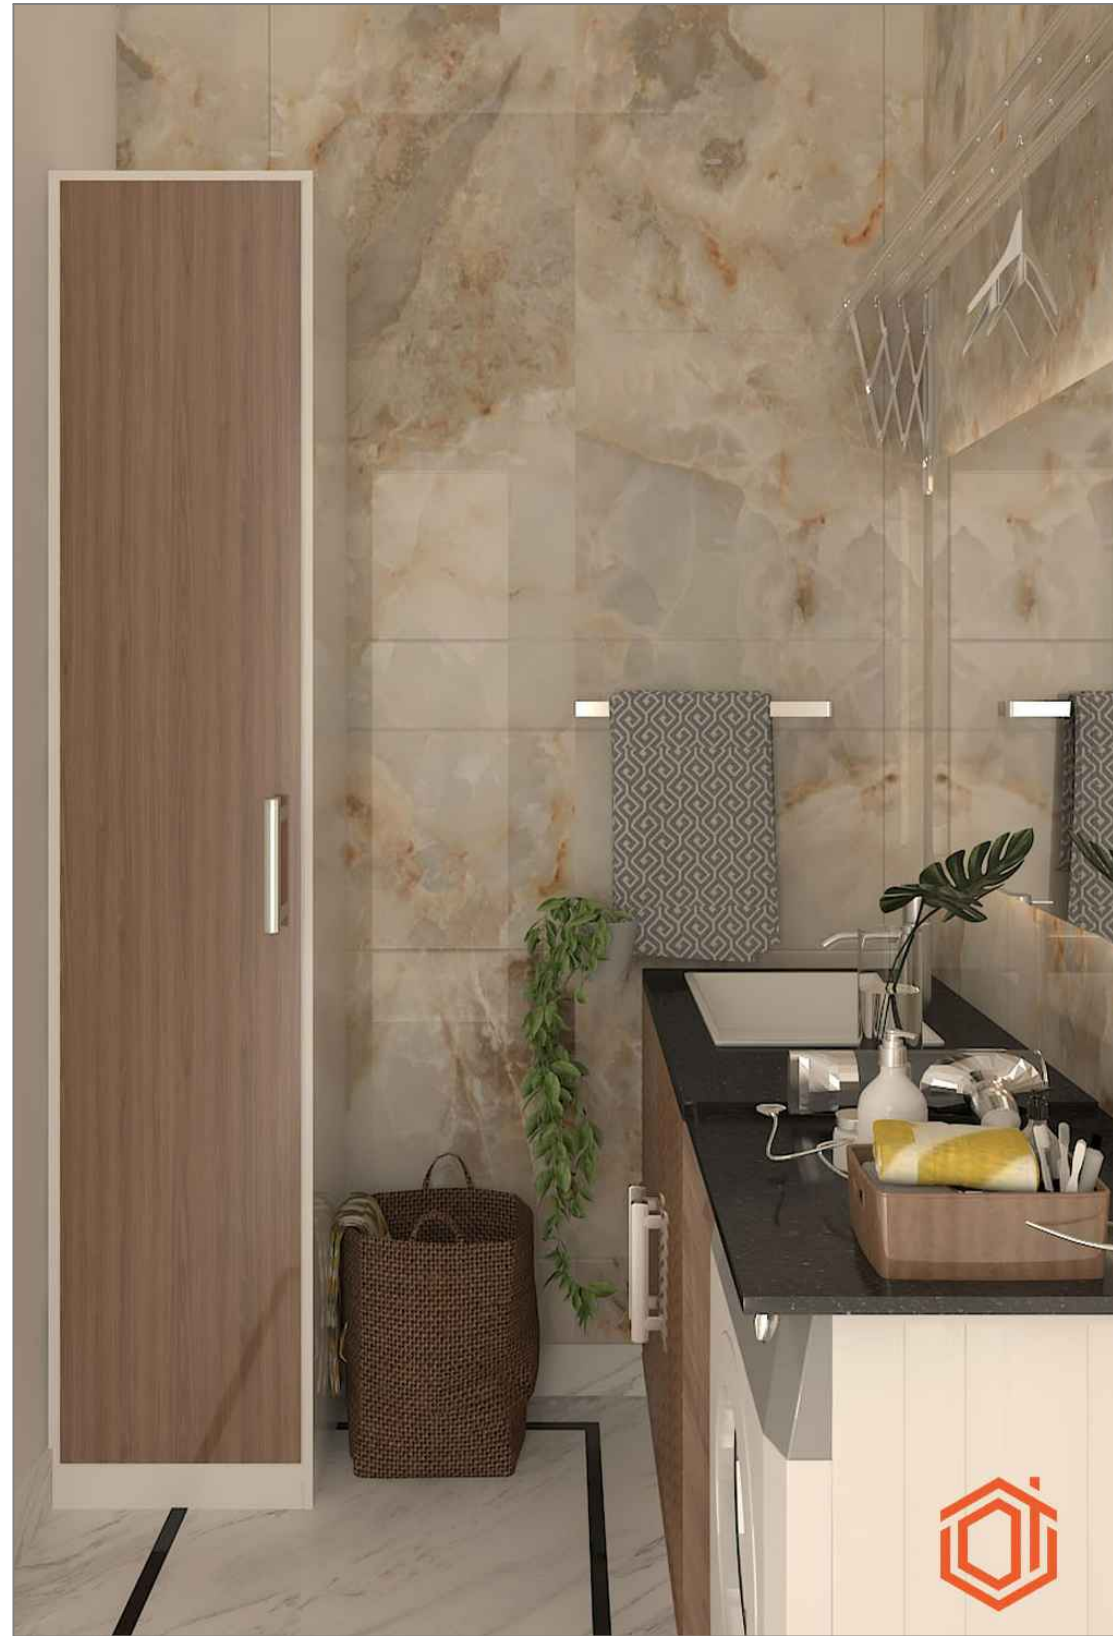

REFERENCE IMAGE



DELUSION INTERIO  
DESIGN | DECOR | DETAIL


DELUSION INTERIO PVT. LTD., GMS ROAD, DEHRADUN



CLIENT NAME:  
Mr. Ashish Negi

PROJECT:  
Proposed Residence

PROPORTION:  
NOT TO SCALE

DRAWING:  
GF UTILITY AREA STORAGE

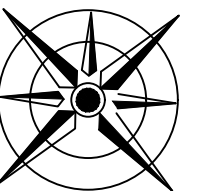

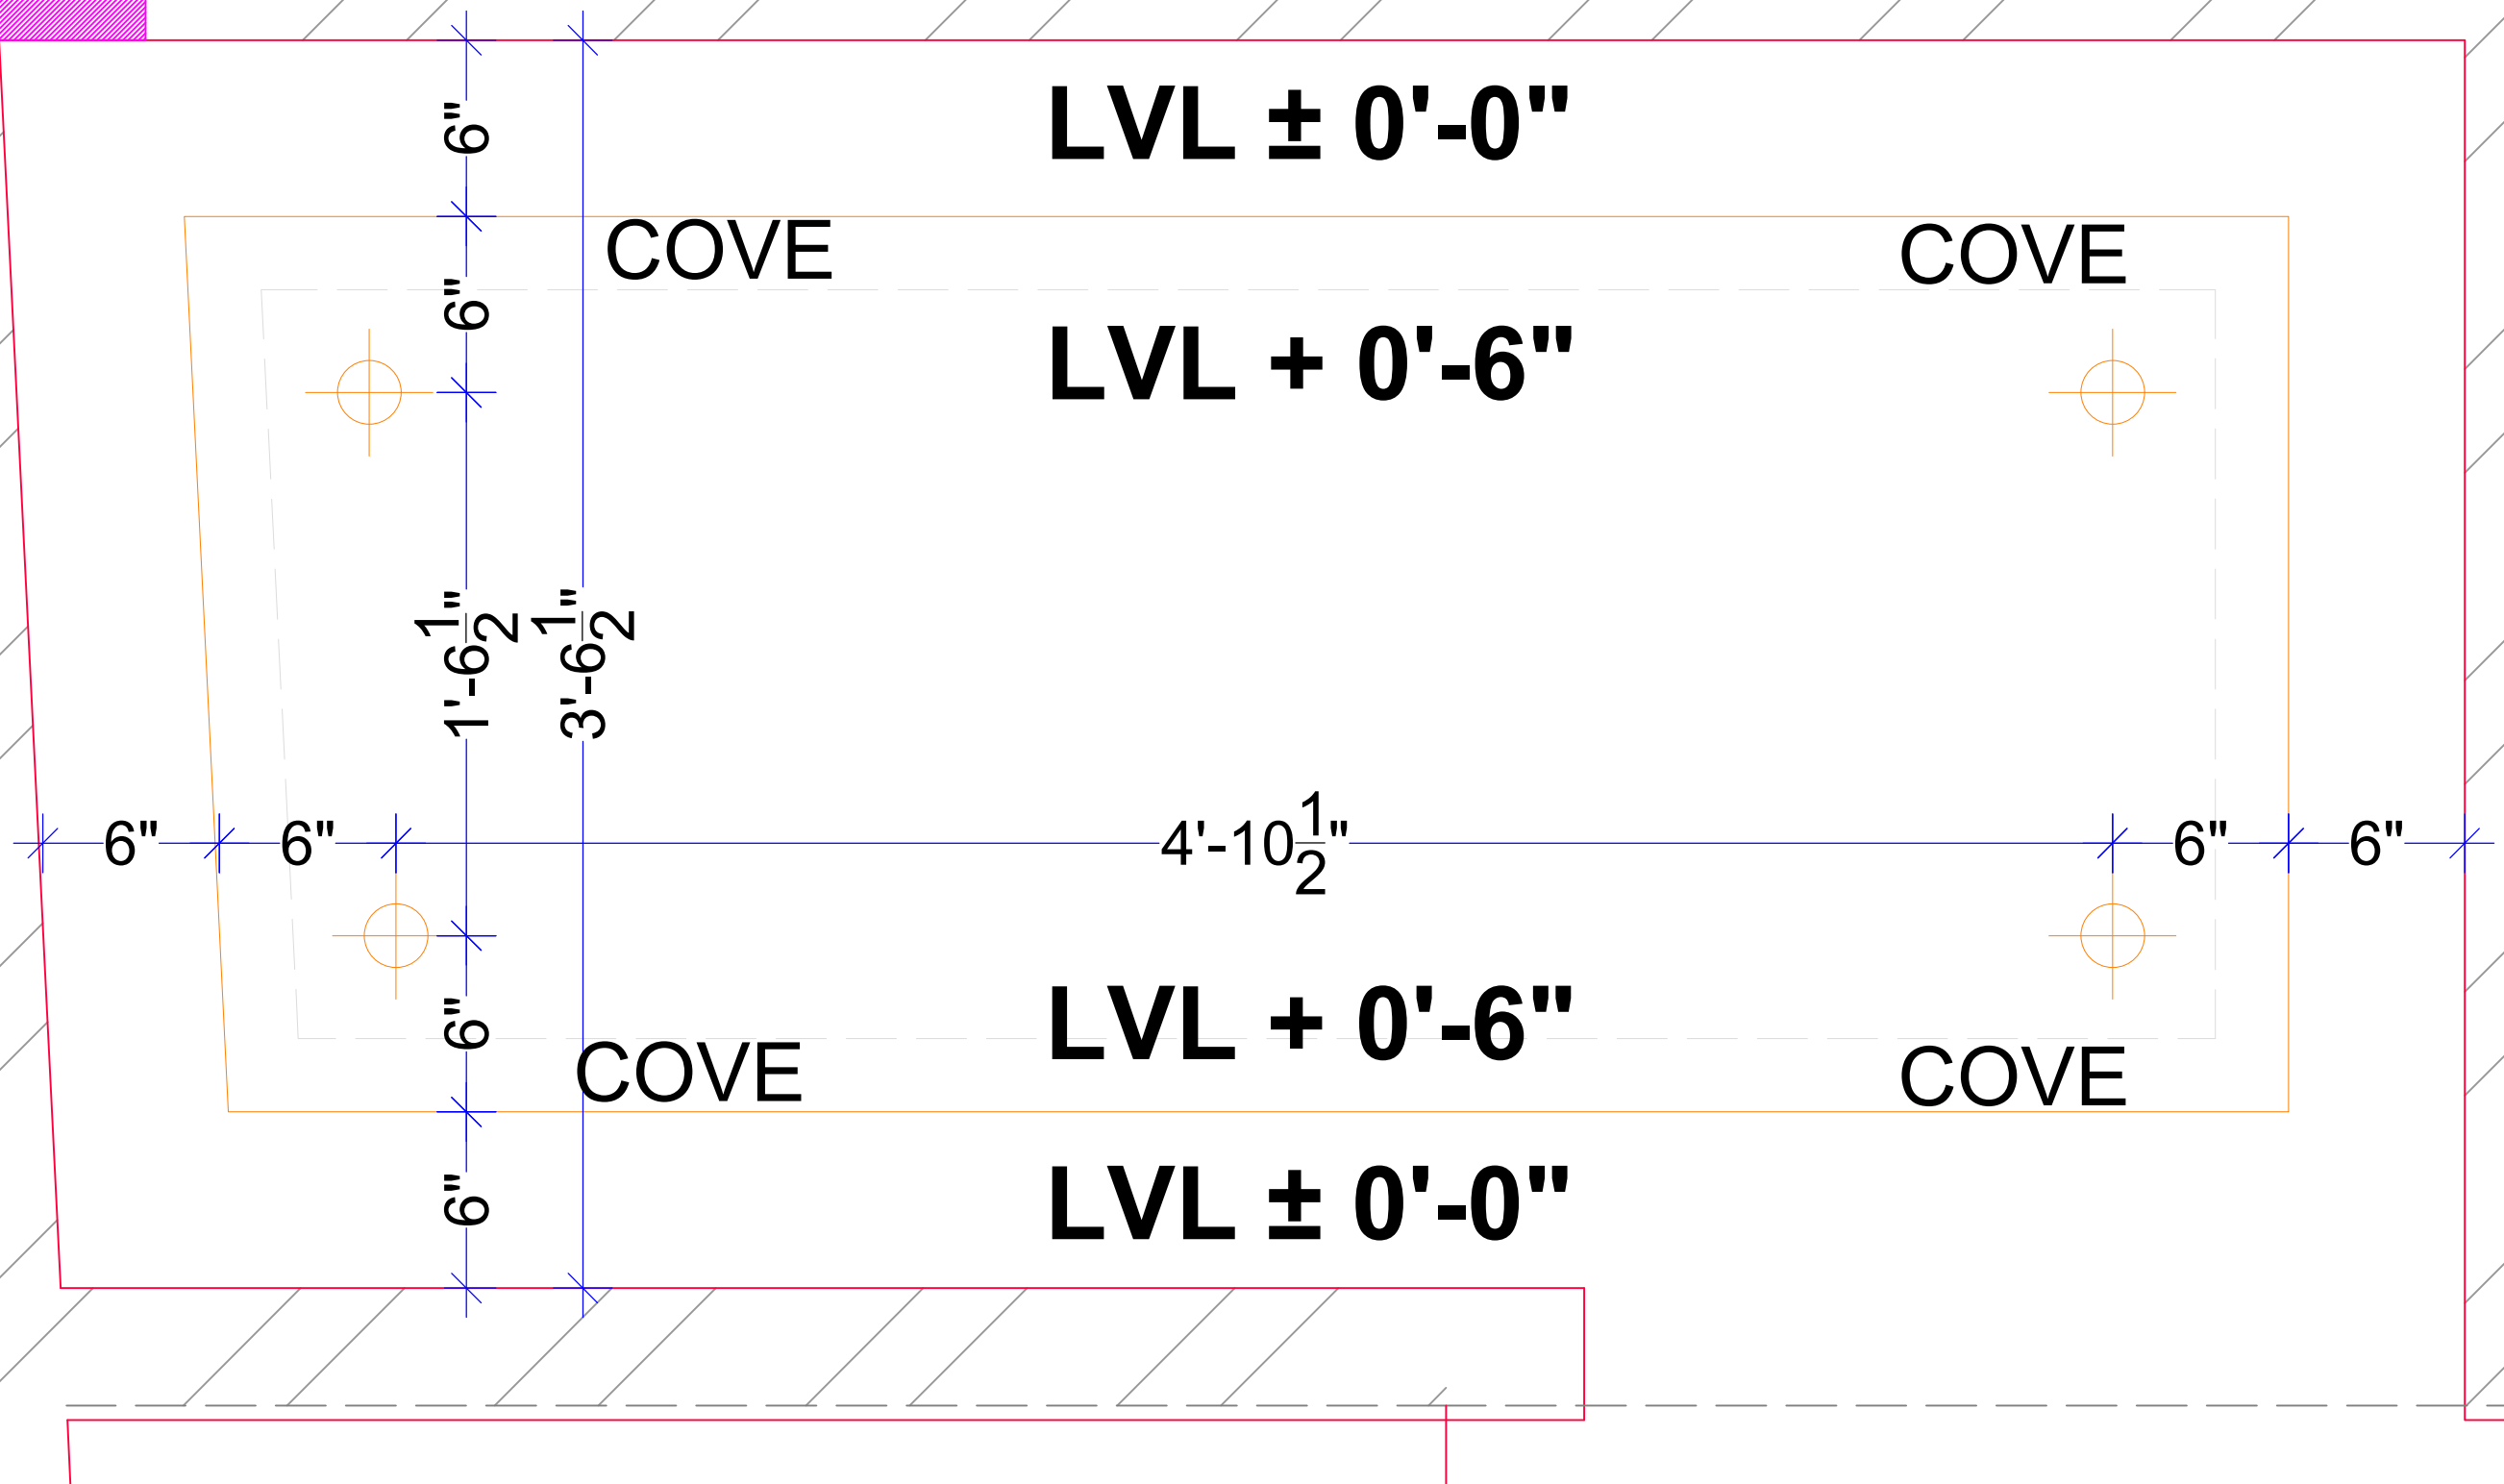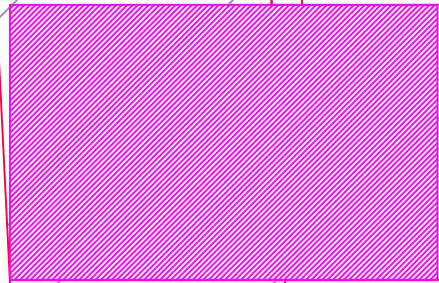

DELUSION INTERIO  
DESIGN | DECOR | DETAIL


DELUSION INTERIO PVT. LTD., GMS ROAD, DEHRADUN


CLIENT NAME:  
Mr. Somesh Verma's

PROJECT:  
Proposed Residence

PROPORTION:  
NOT TO SCALE

DRAWING:  
GF POWDER ROOM FC PLAN

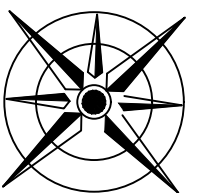

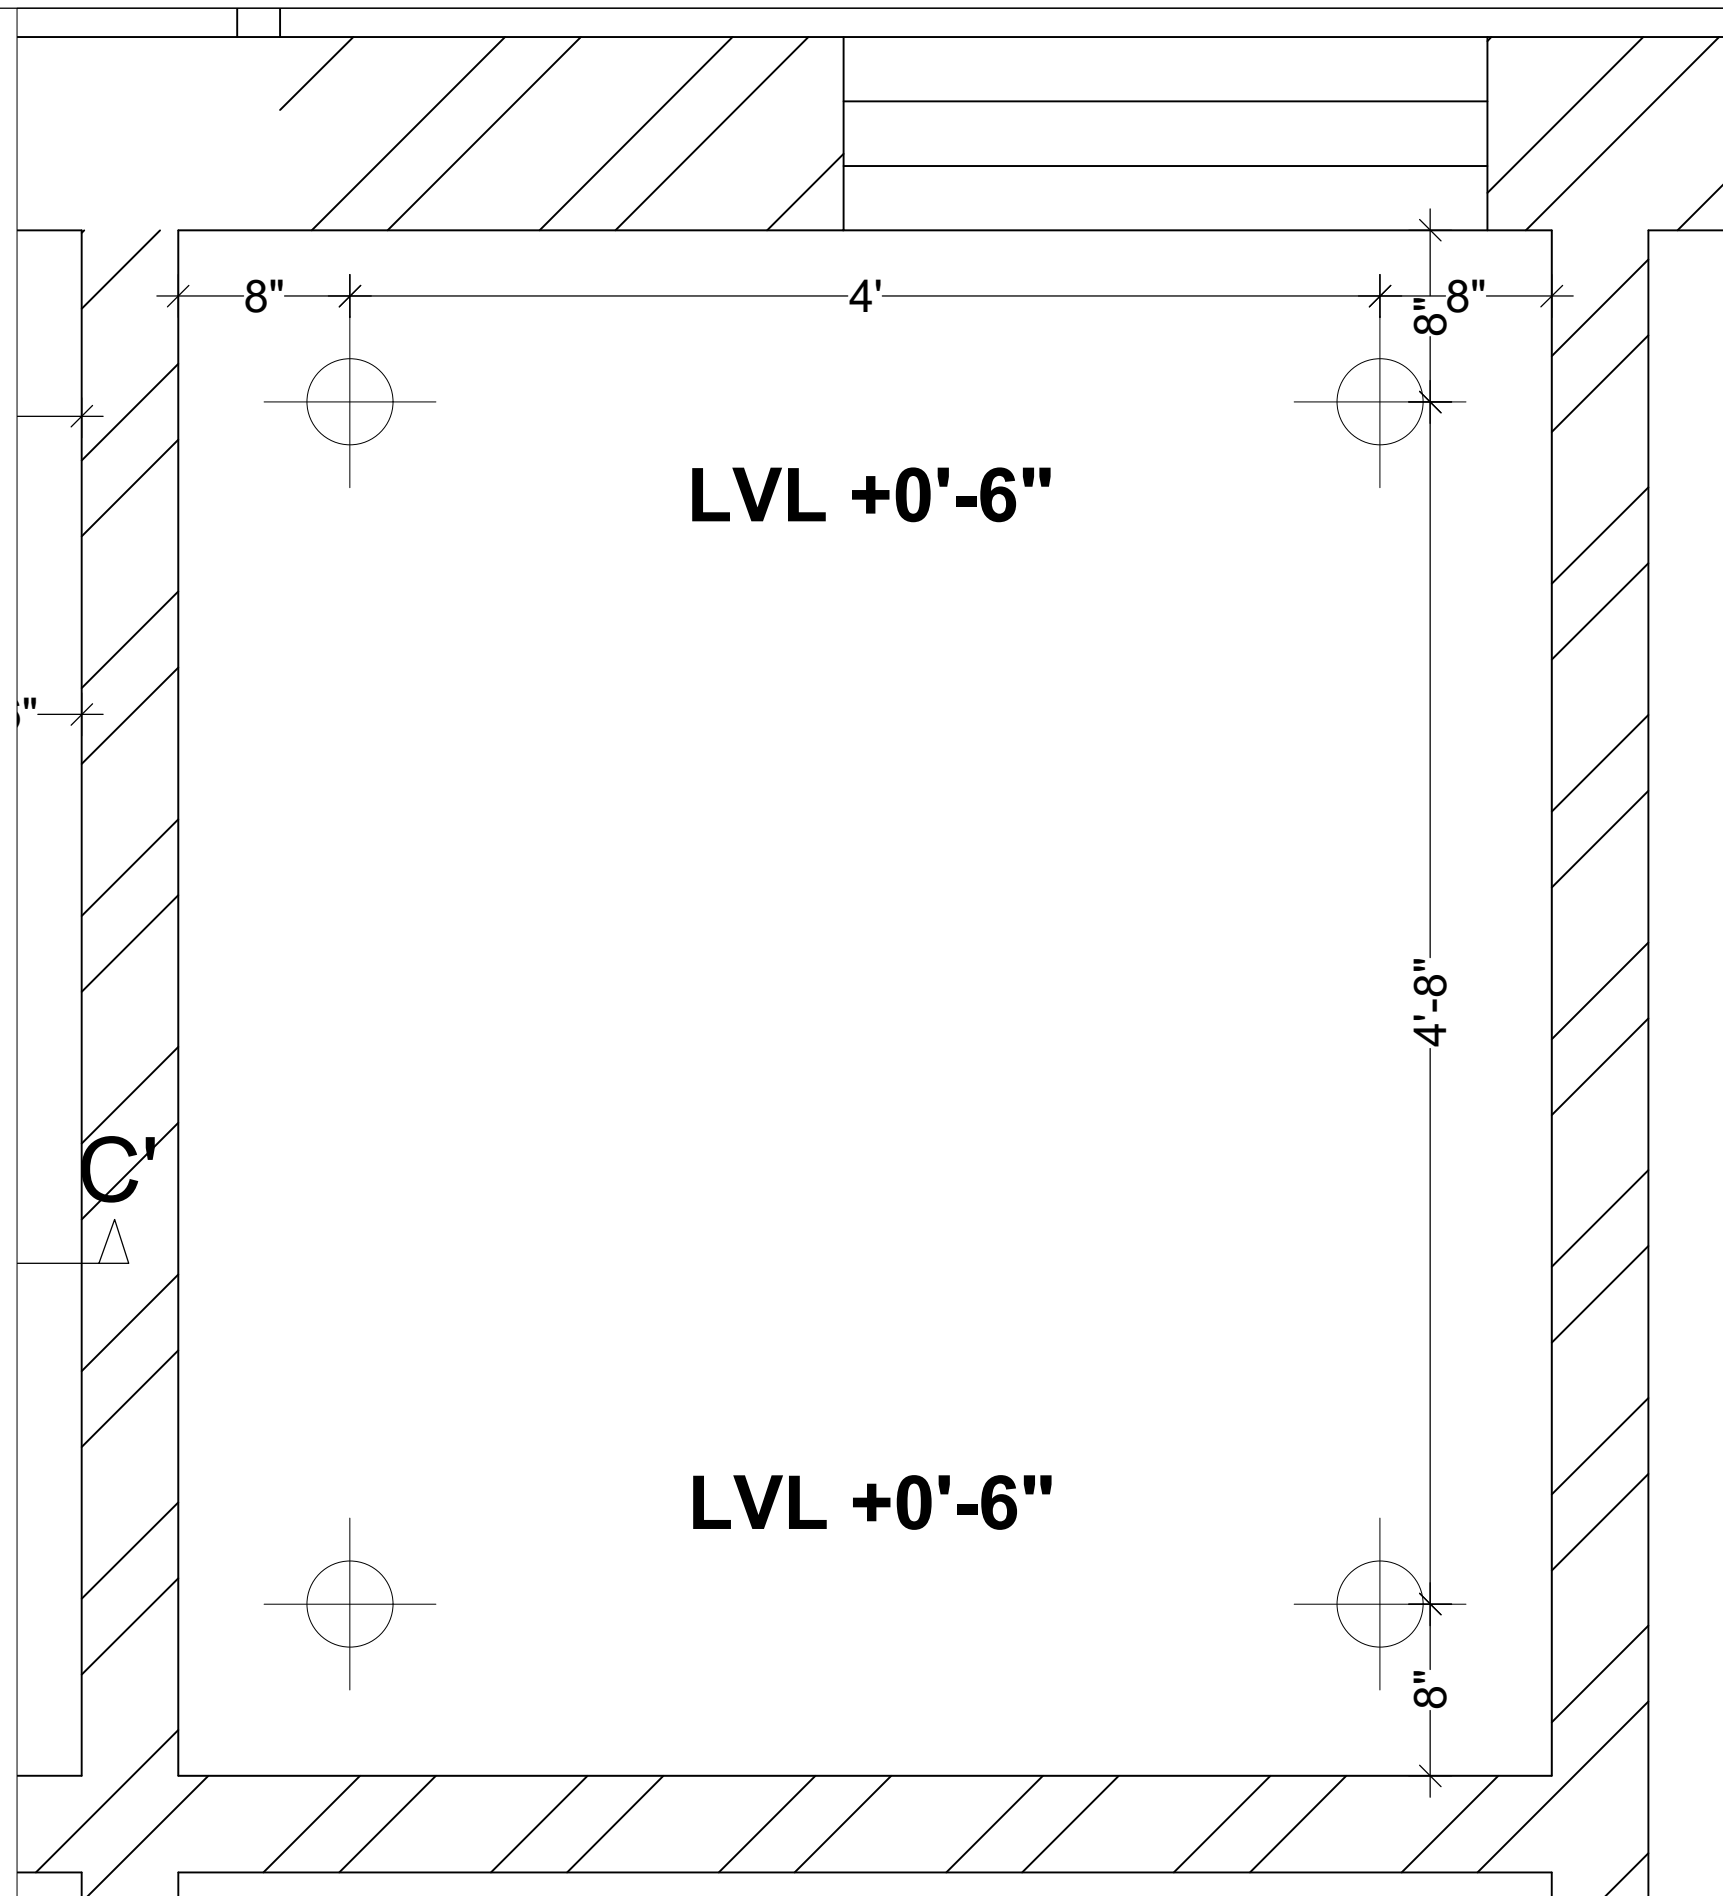


DELUSION INTERIO PVT. LTD., GMS ROAD, DEHRADUN



CLIENT NAME:  
Mr. Somesh Verma's

PROJECT:  
Proposed Residence

PROPORTION:  
NOT TO SCALE

DRAWING:  
GF WASHROOM FC PLAN

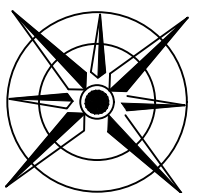

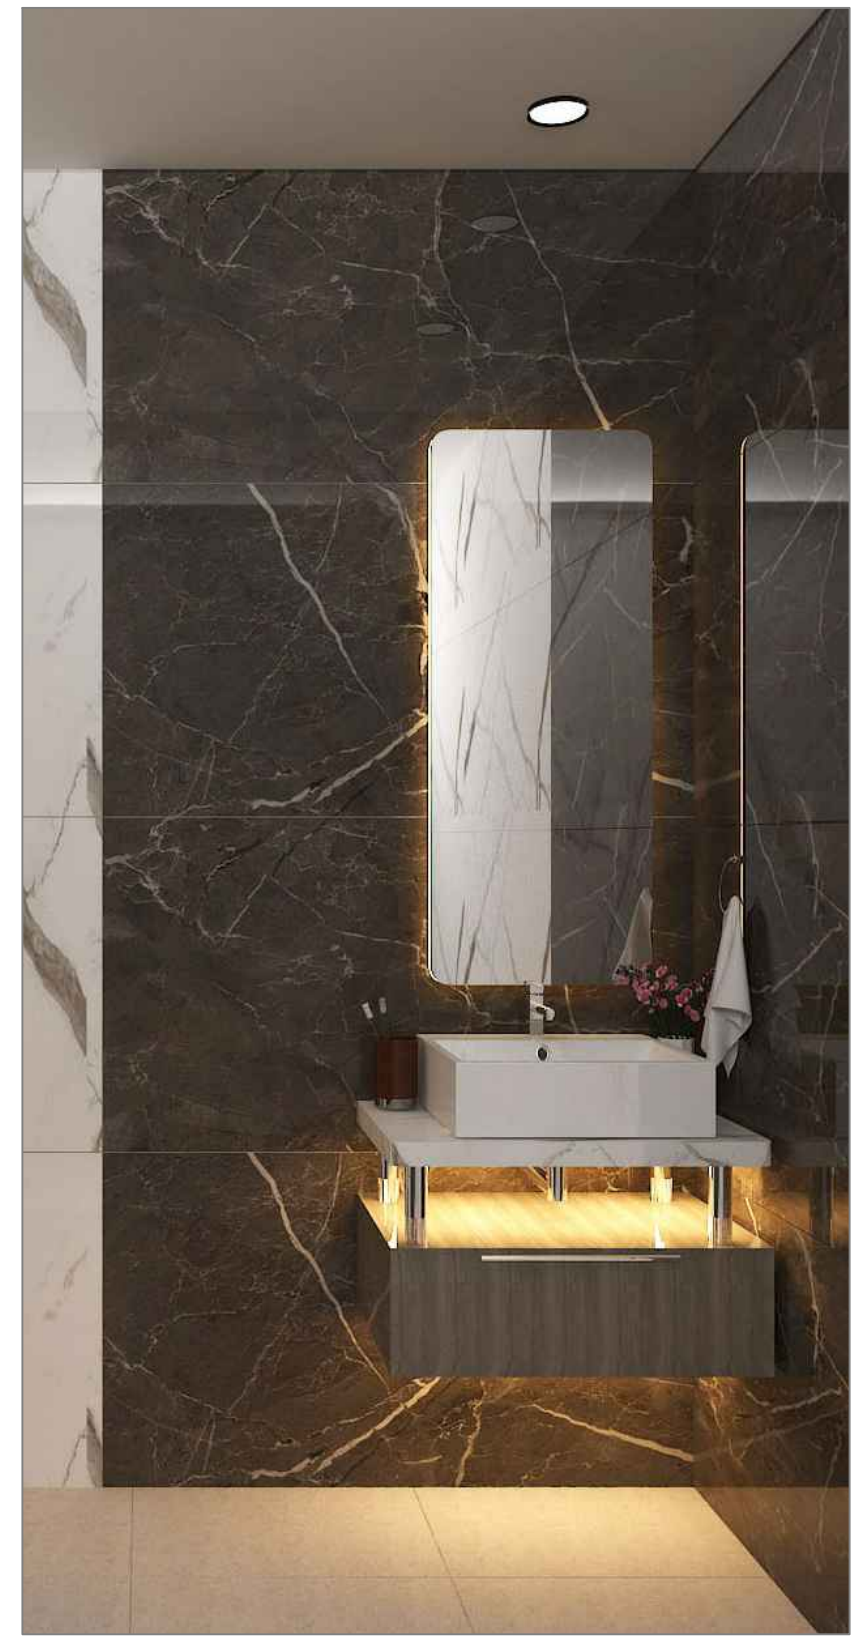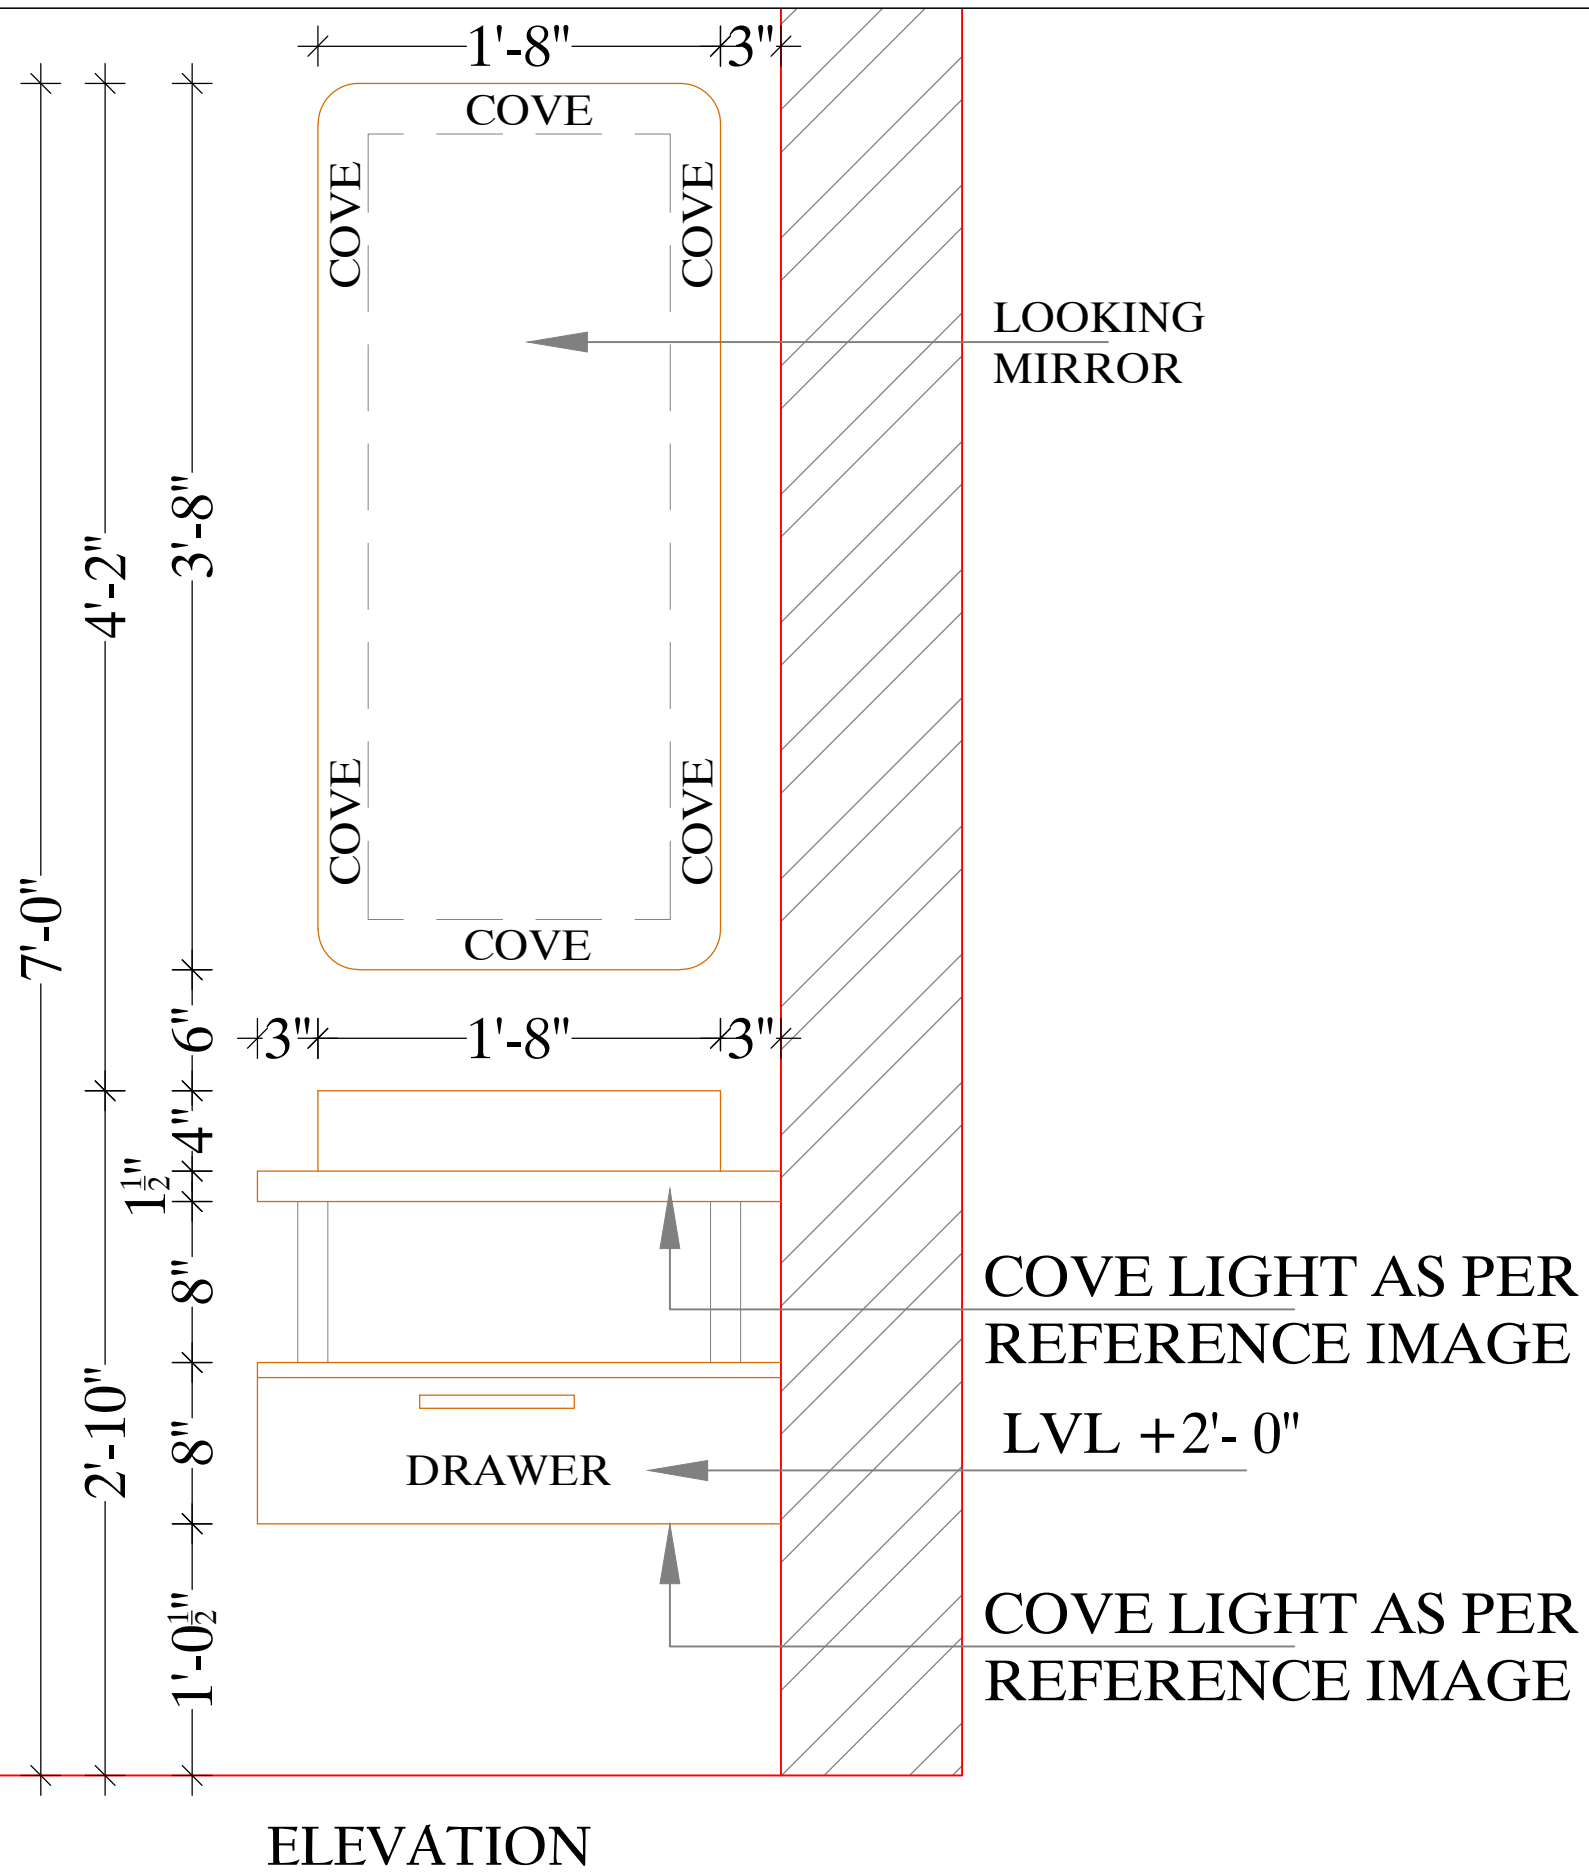

**REFERENCE IMAGE**



DELUSION INTERIO  
DESIGN | DECOR | DETAIL


DELUSION INTERIO PVT. LTD., GMS ROAD, DEHRADUN



CLIENT NAME:  
Mr. Ashish Negi

PROJECT:  
Proposed Residence

PROPORTION:  
NOT TO SCALE

DRAWING:  
GF SERVANT ROOM WASHROOM VANITY

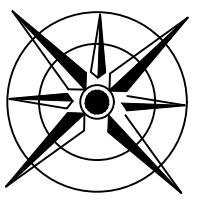

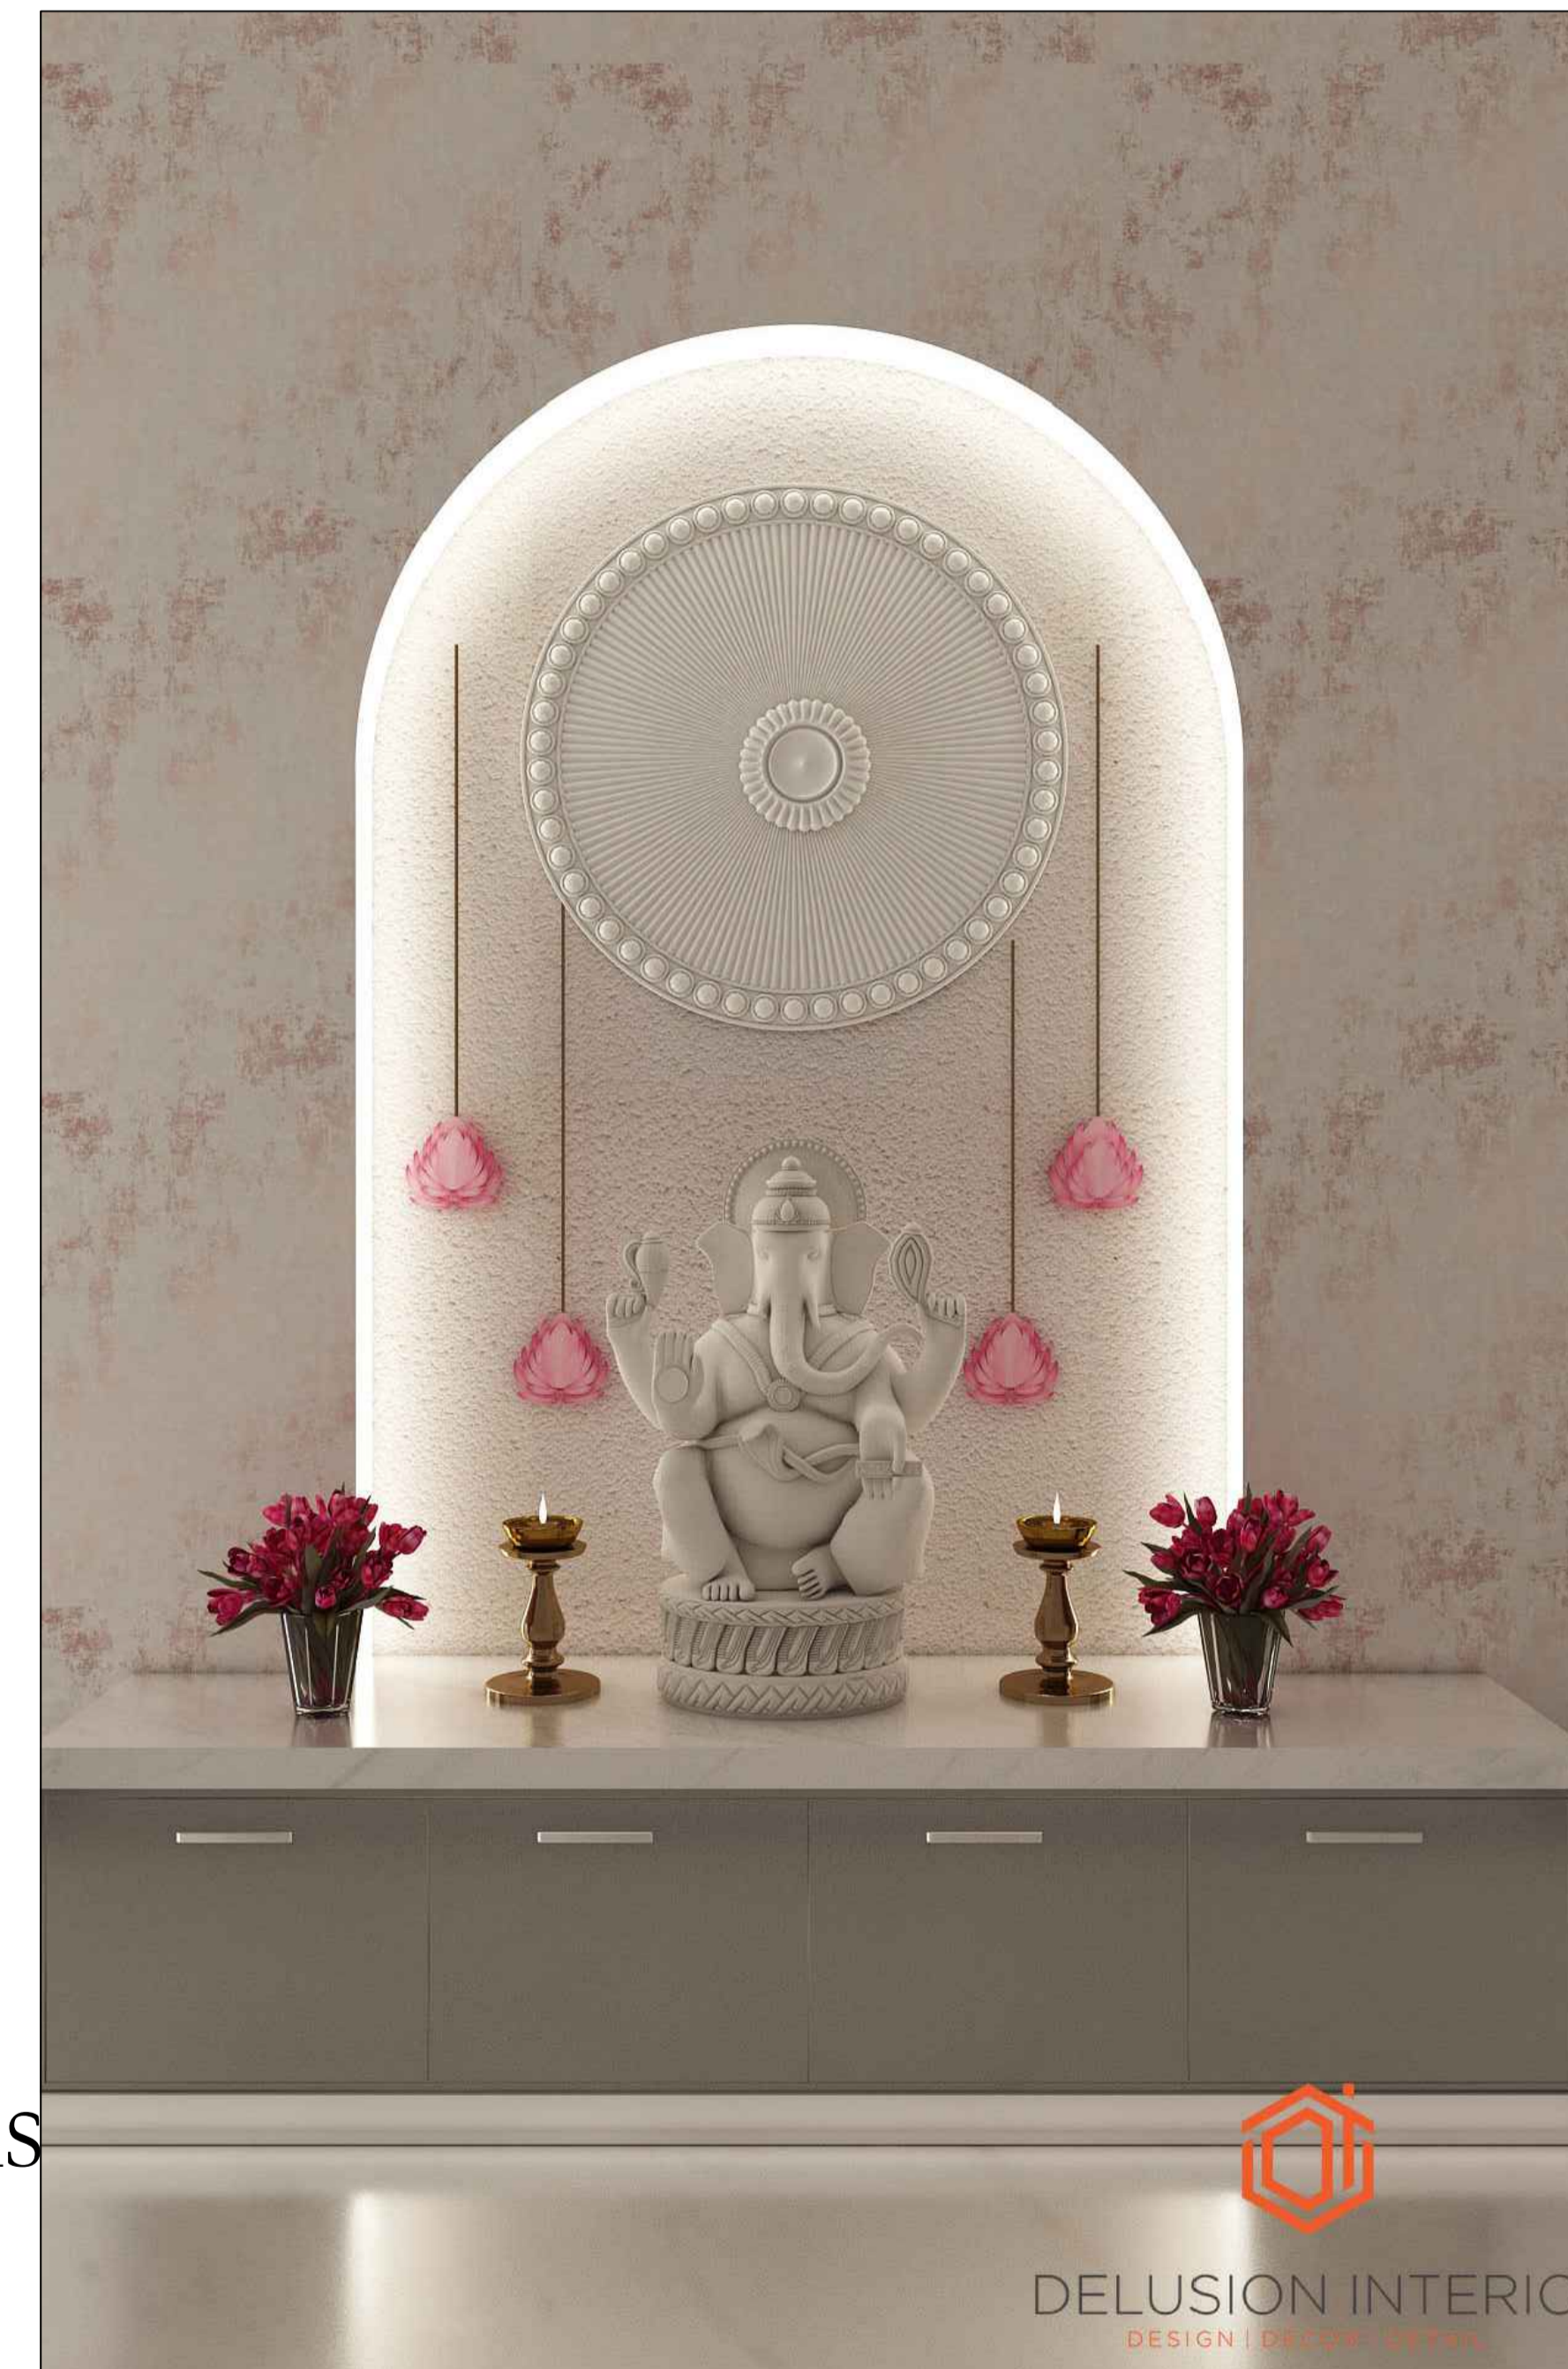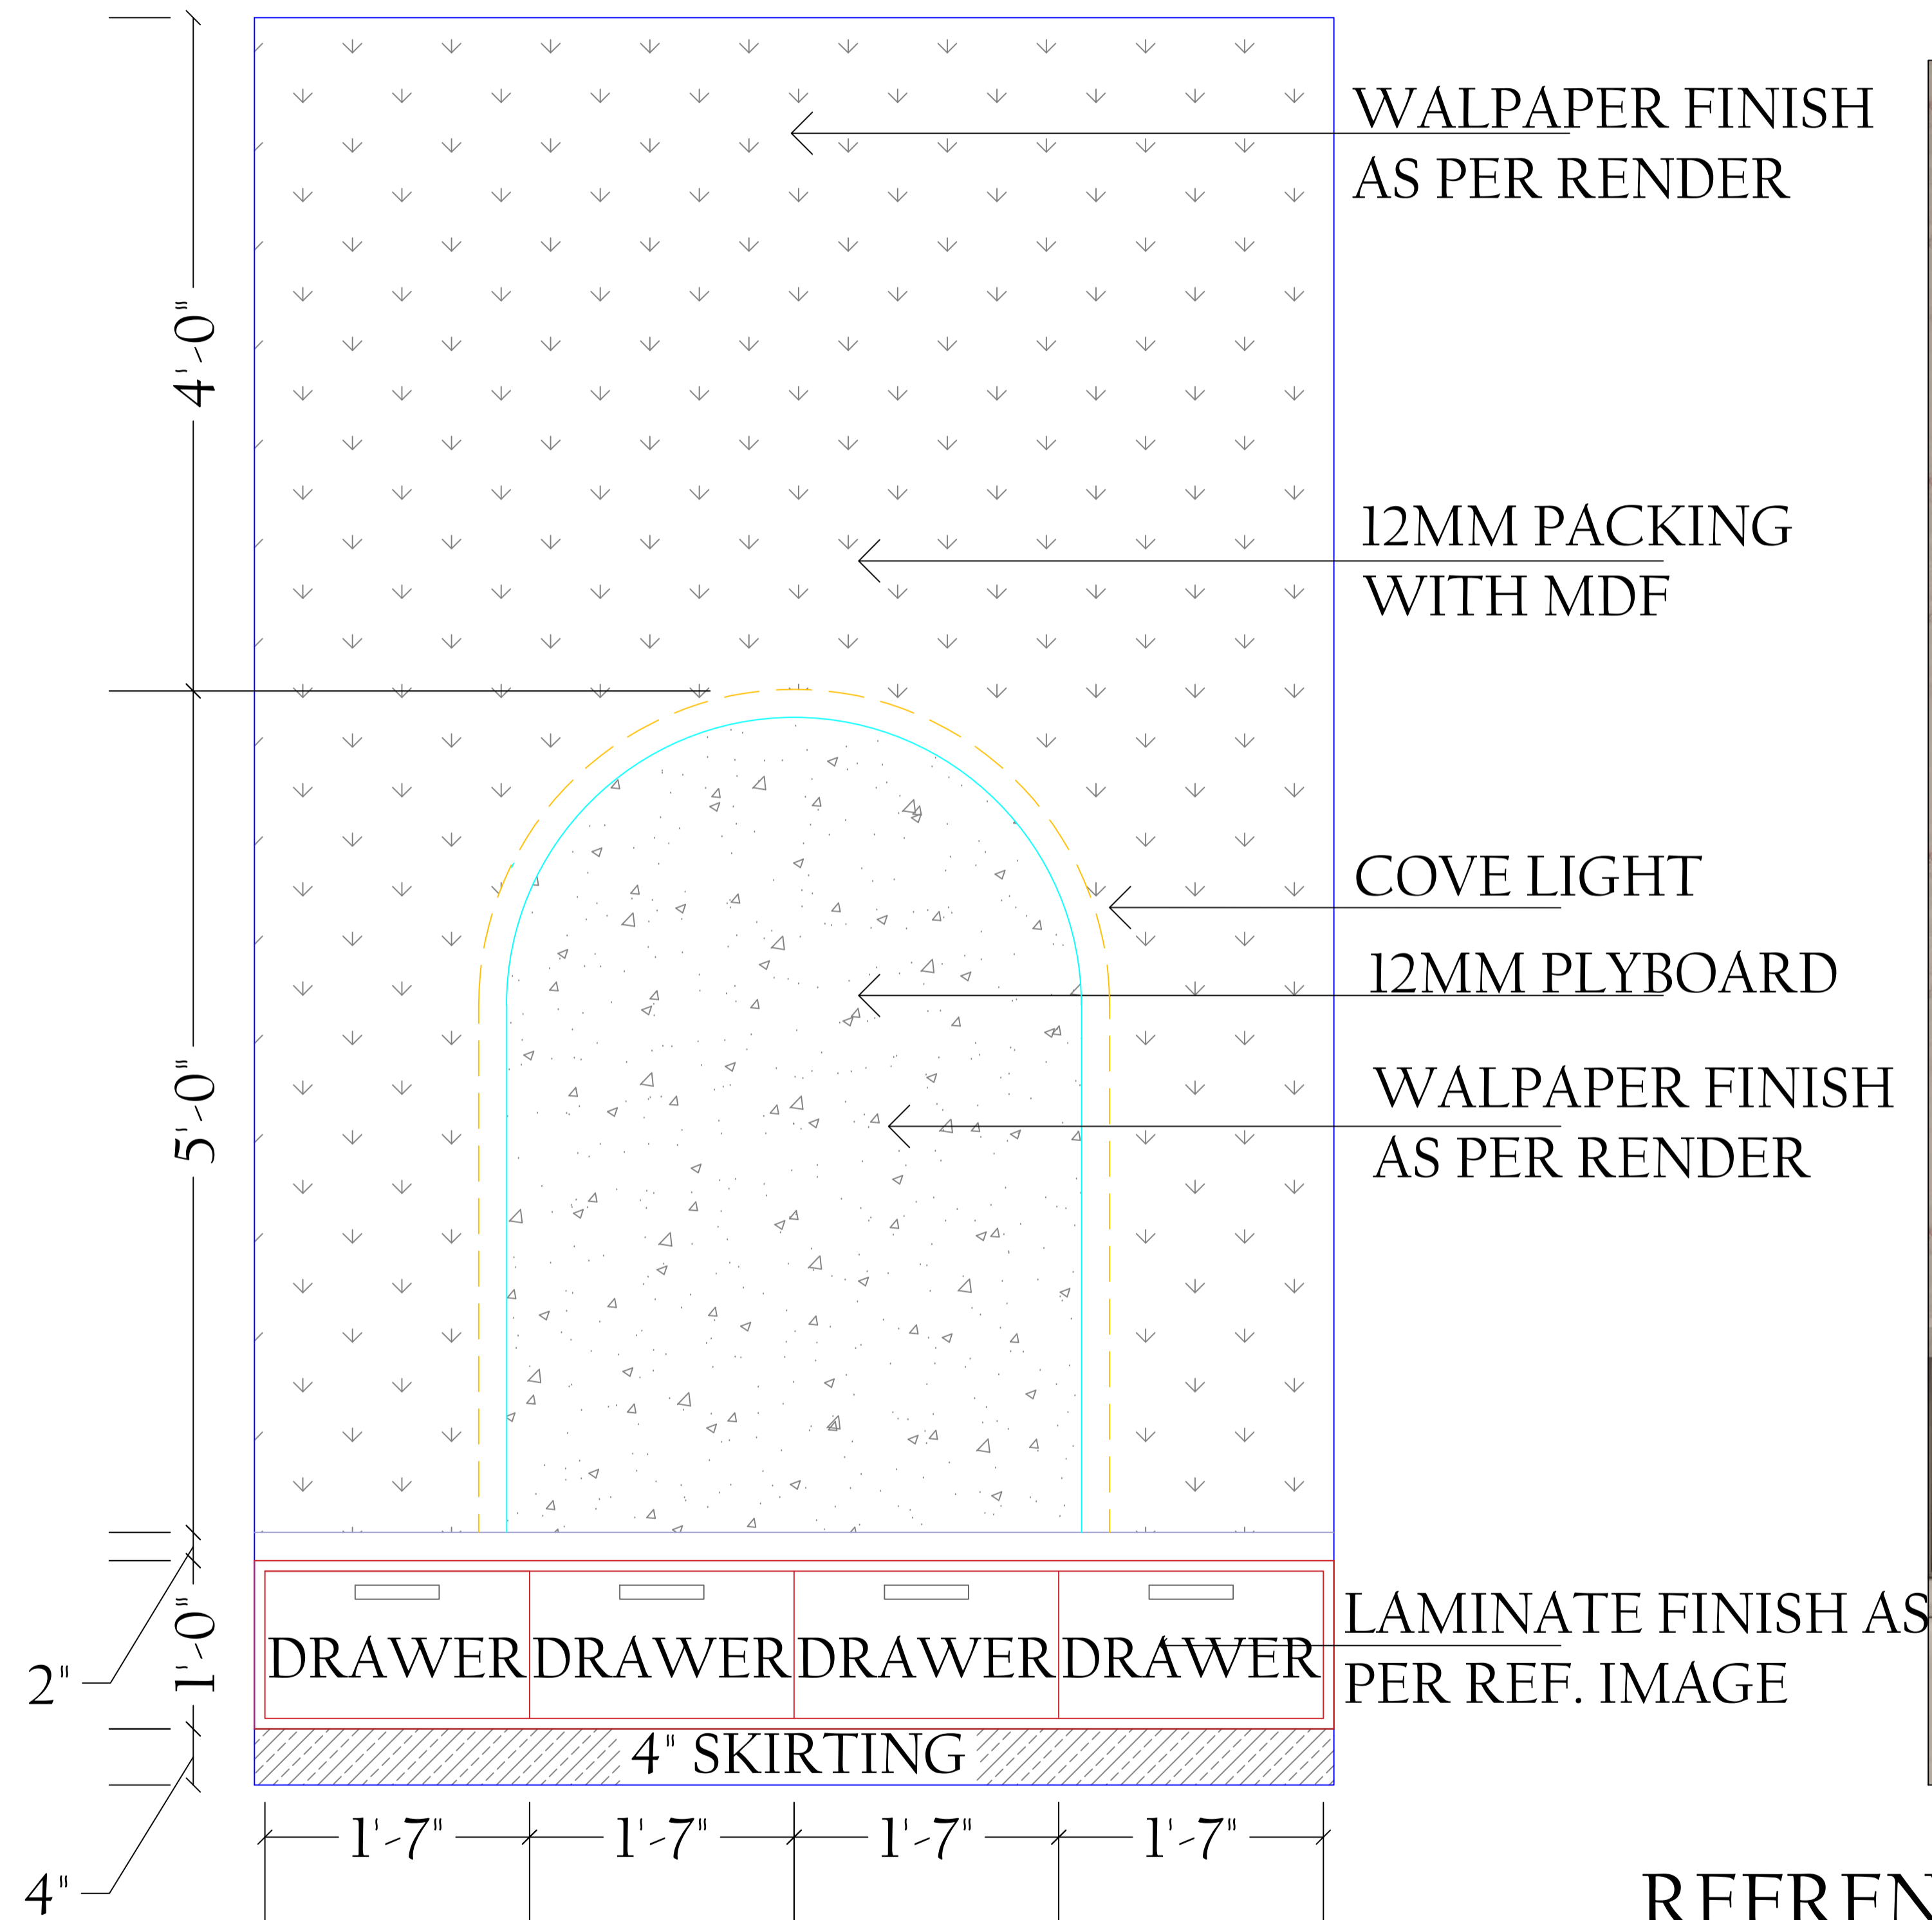


REFERENCE IMAGE




DELUSION INTERIO PVT. LTD., GMS ROAD, DEHRADUN

CLIENT NAME: Mr. Ashish Negi	PROJECT: Proposed Residence	PROPORTION: Not to scale	DRAWING: F.F MANDIR OUTER DETAIL
---------------------------------	--------------------------------	-----------------------------	-------------------------------------

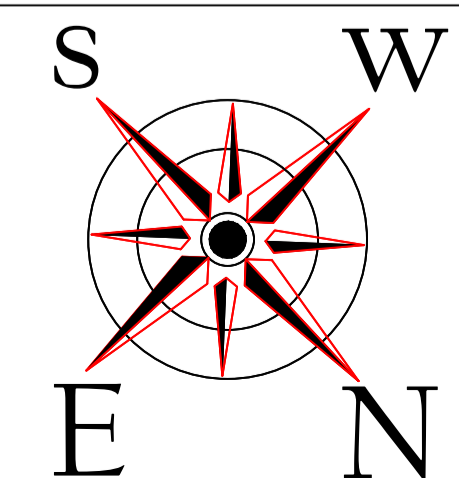



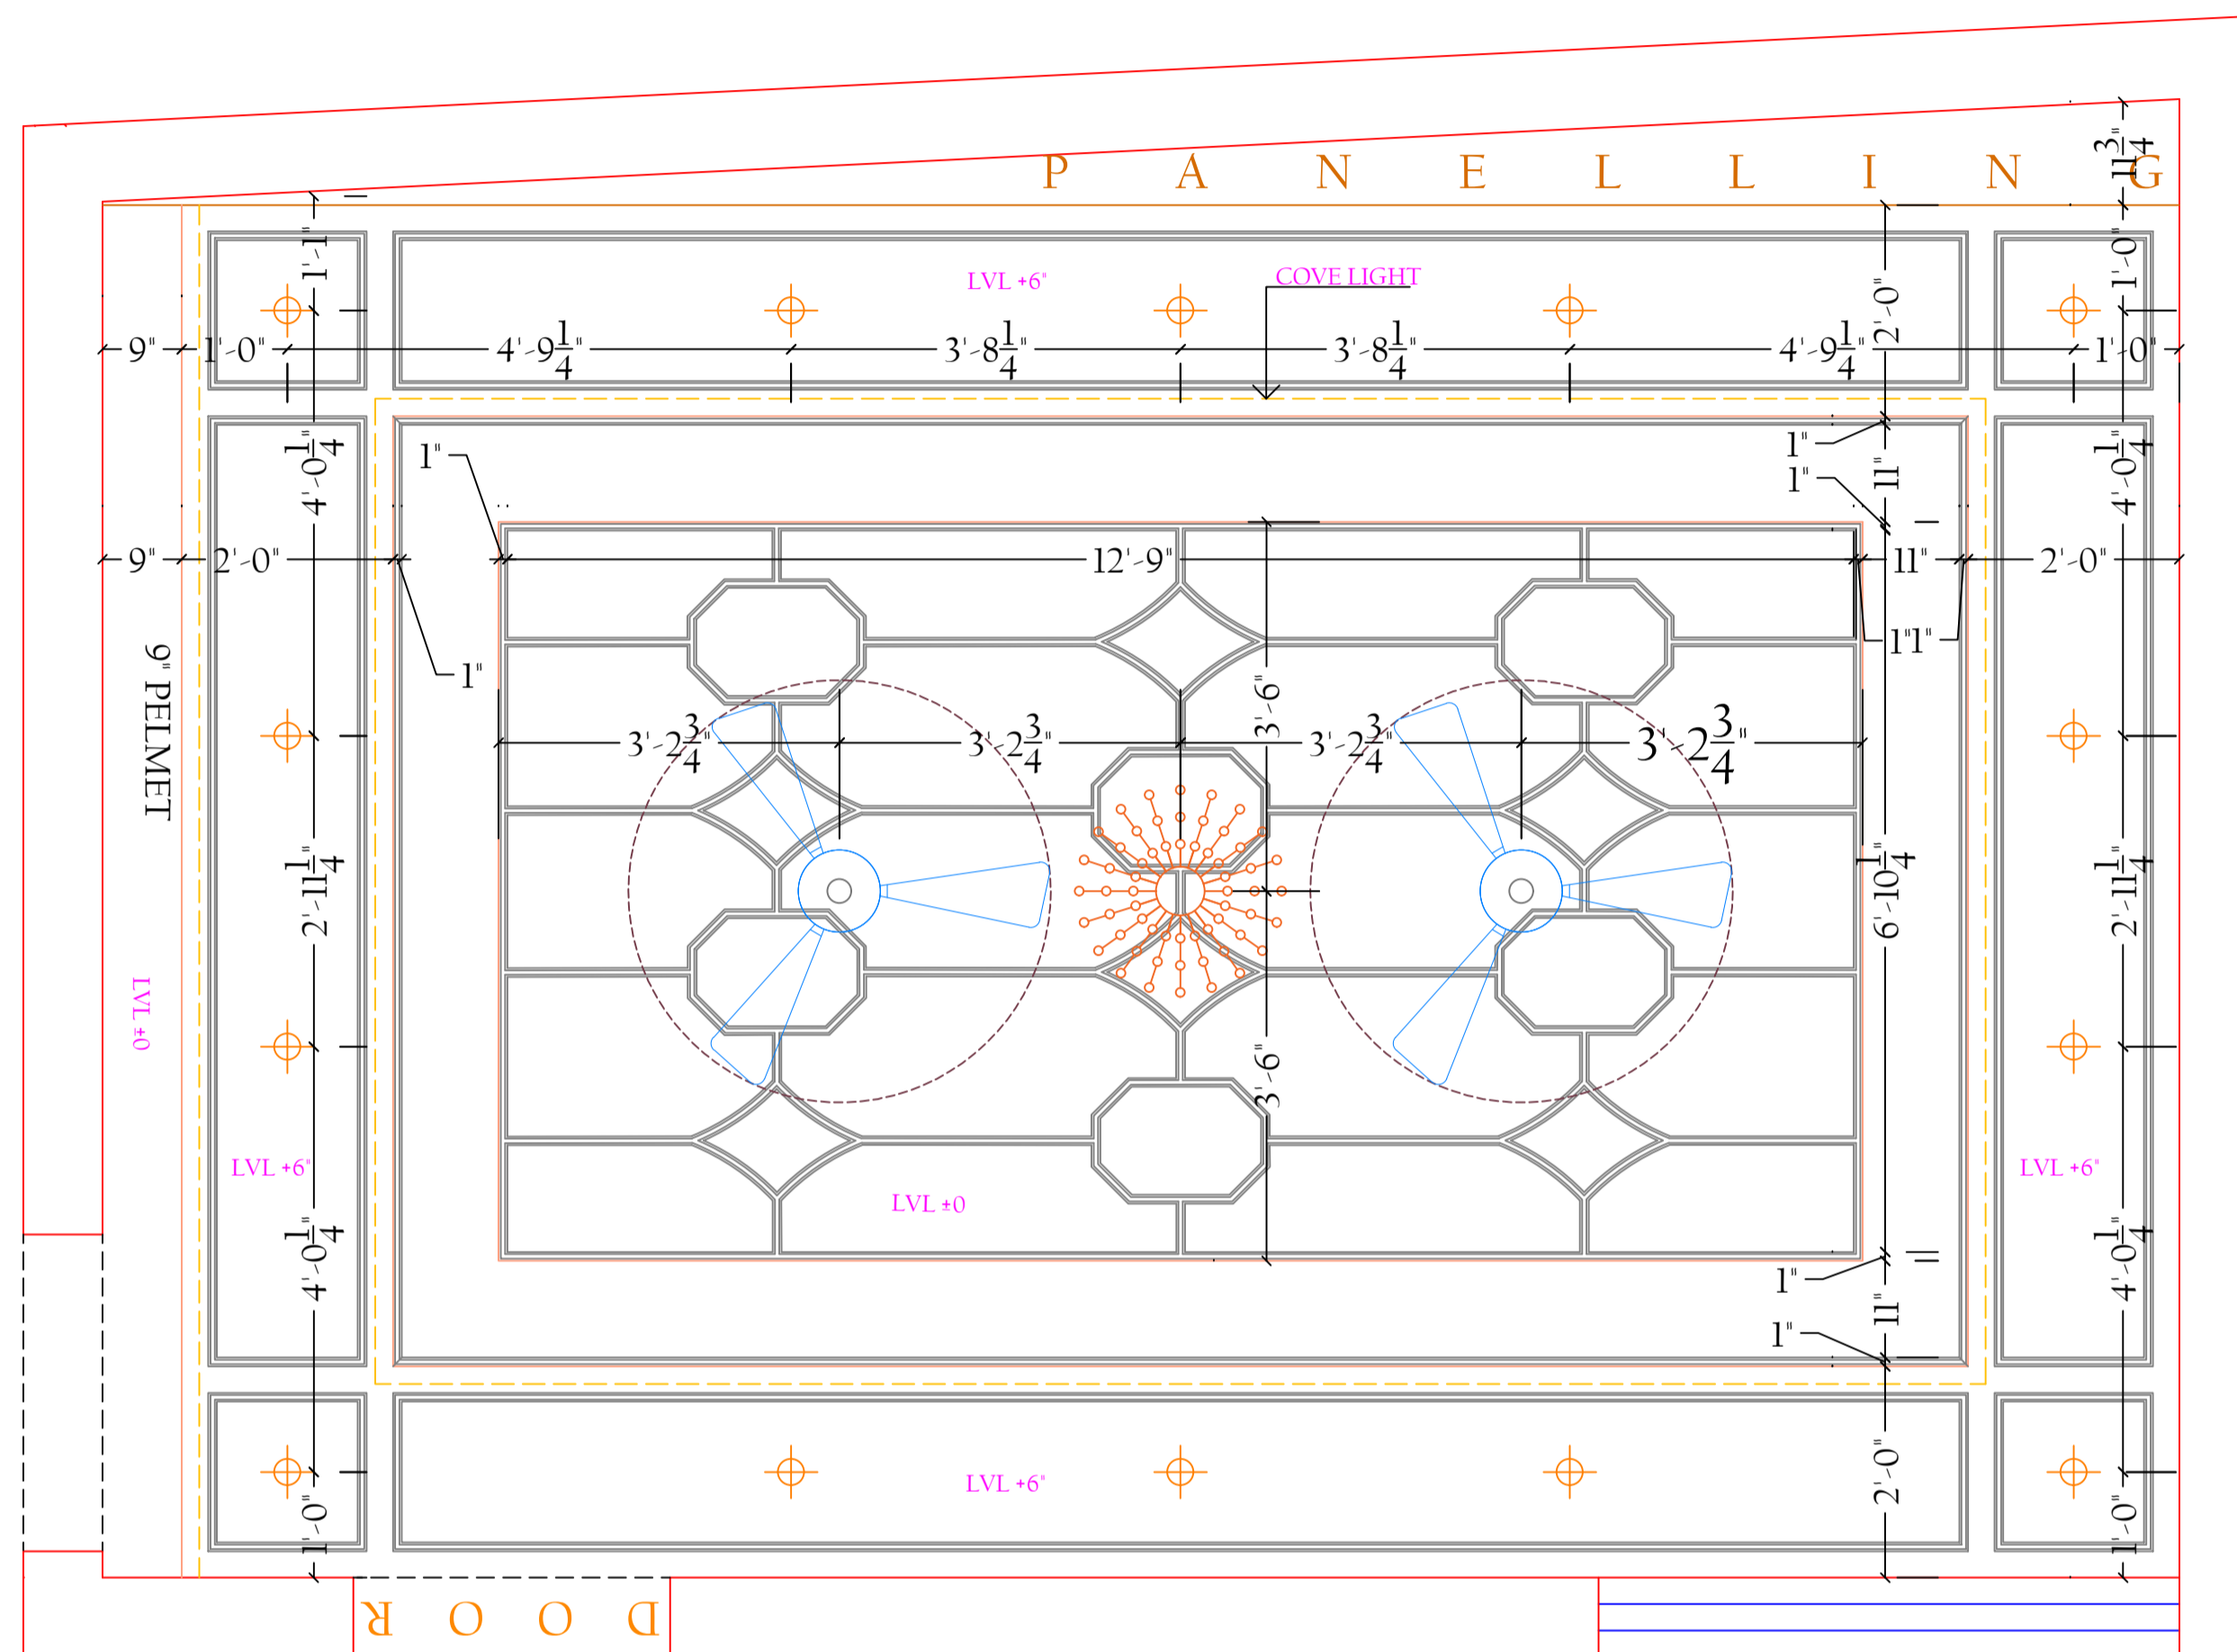

REFERENCE IMAGE

DRAWING:  
F.F MASTER BEDROOM CEILING



DELUSION INTERIO  
DESIGN | DECOR | DETAIL


DELUSION INTERIO PVT. LTD., GMS ROAD, DEHRADUN


CLIENT NAME:  
Mr. Ashish Negi

PROJECT:  
Proposed Residence


PROPORTION:  
Not to scale

DRAWING:  
F.F MASTER BEDROOM CEILING

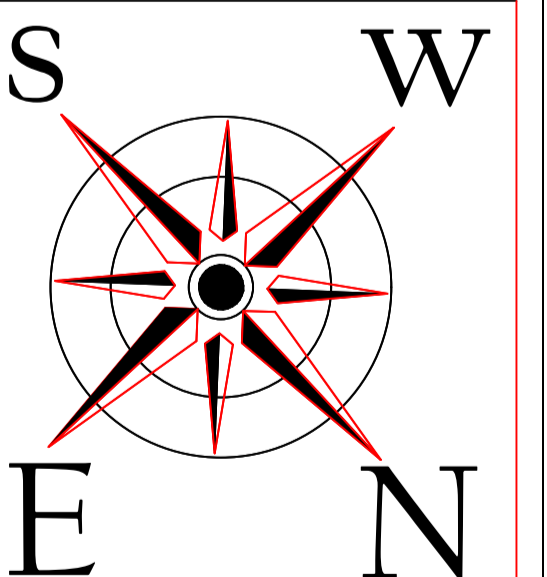

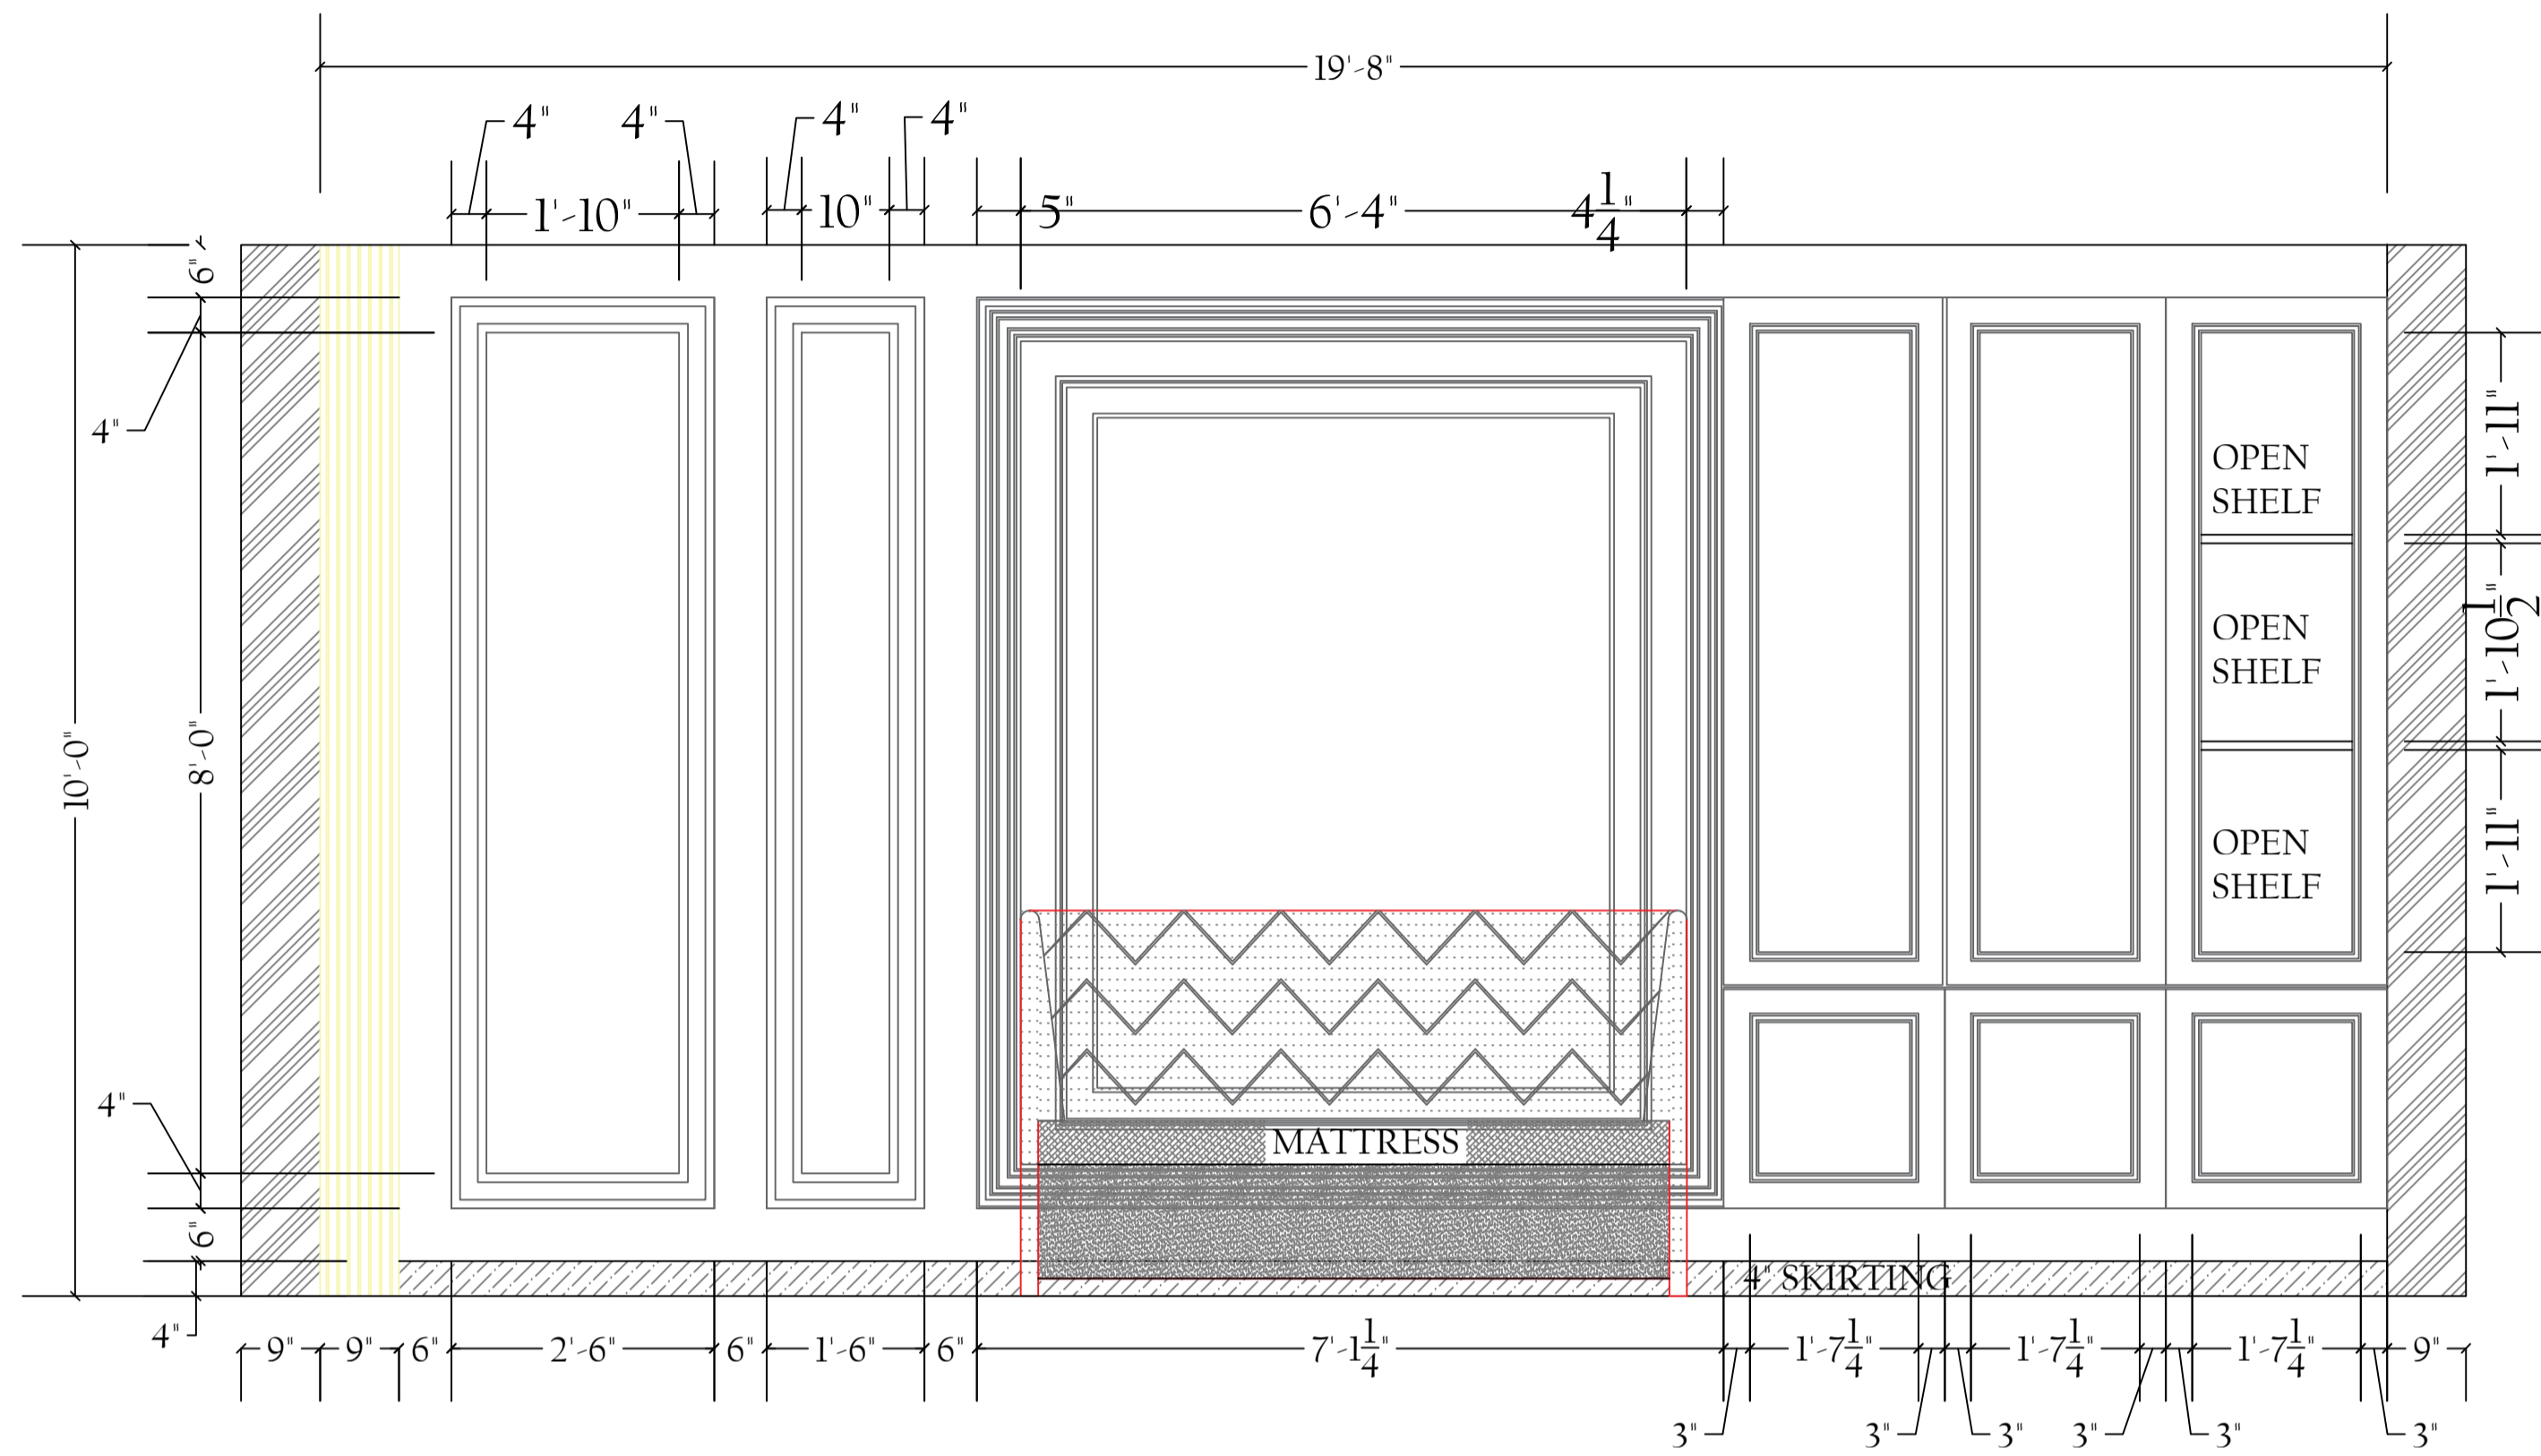

REFERENCE IMAGE

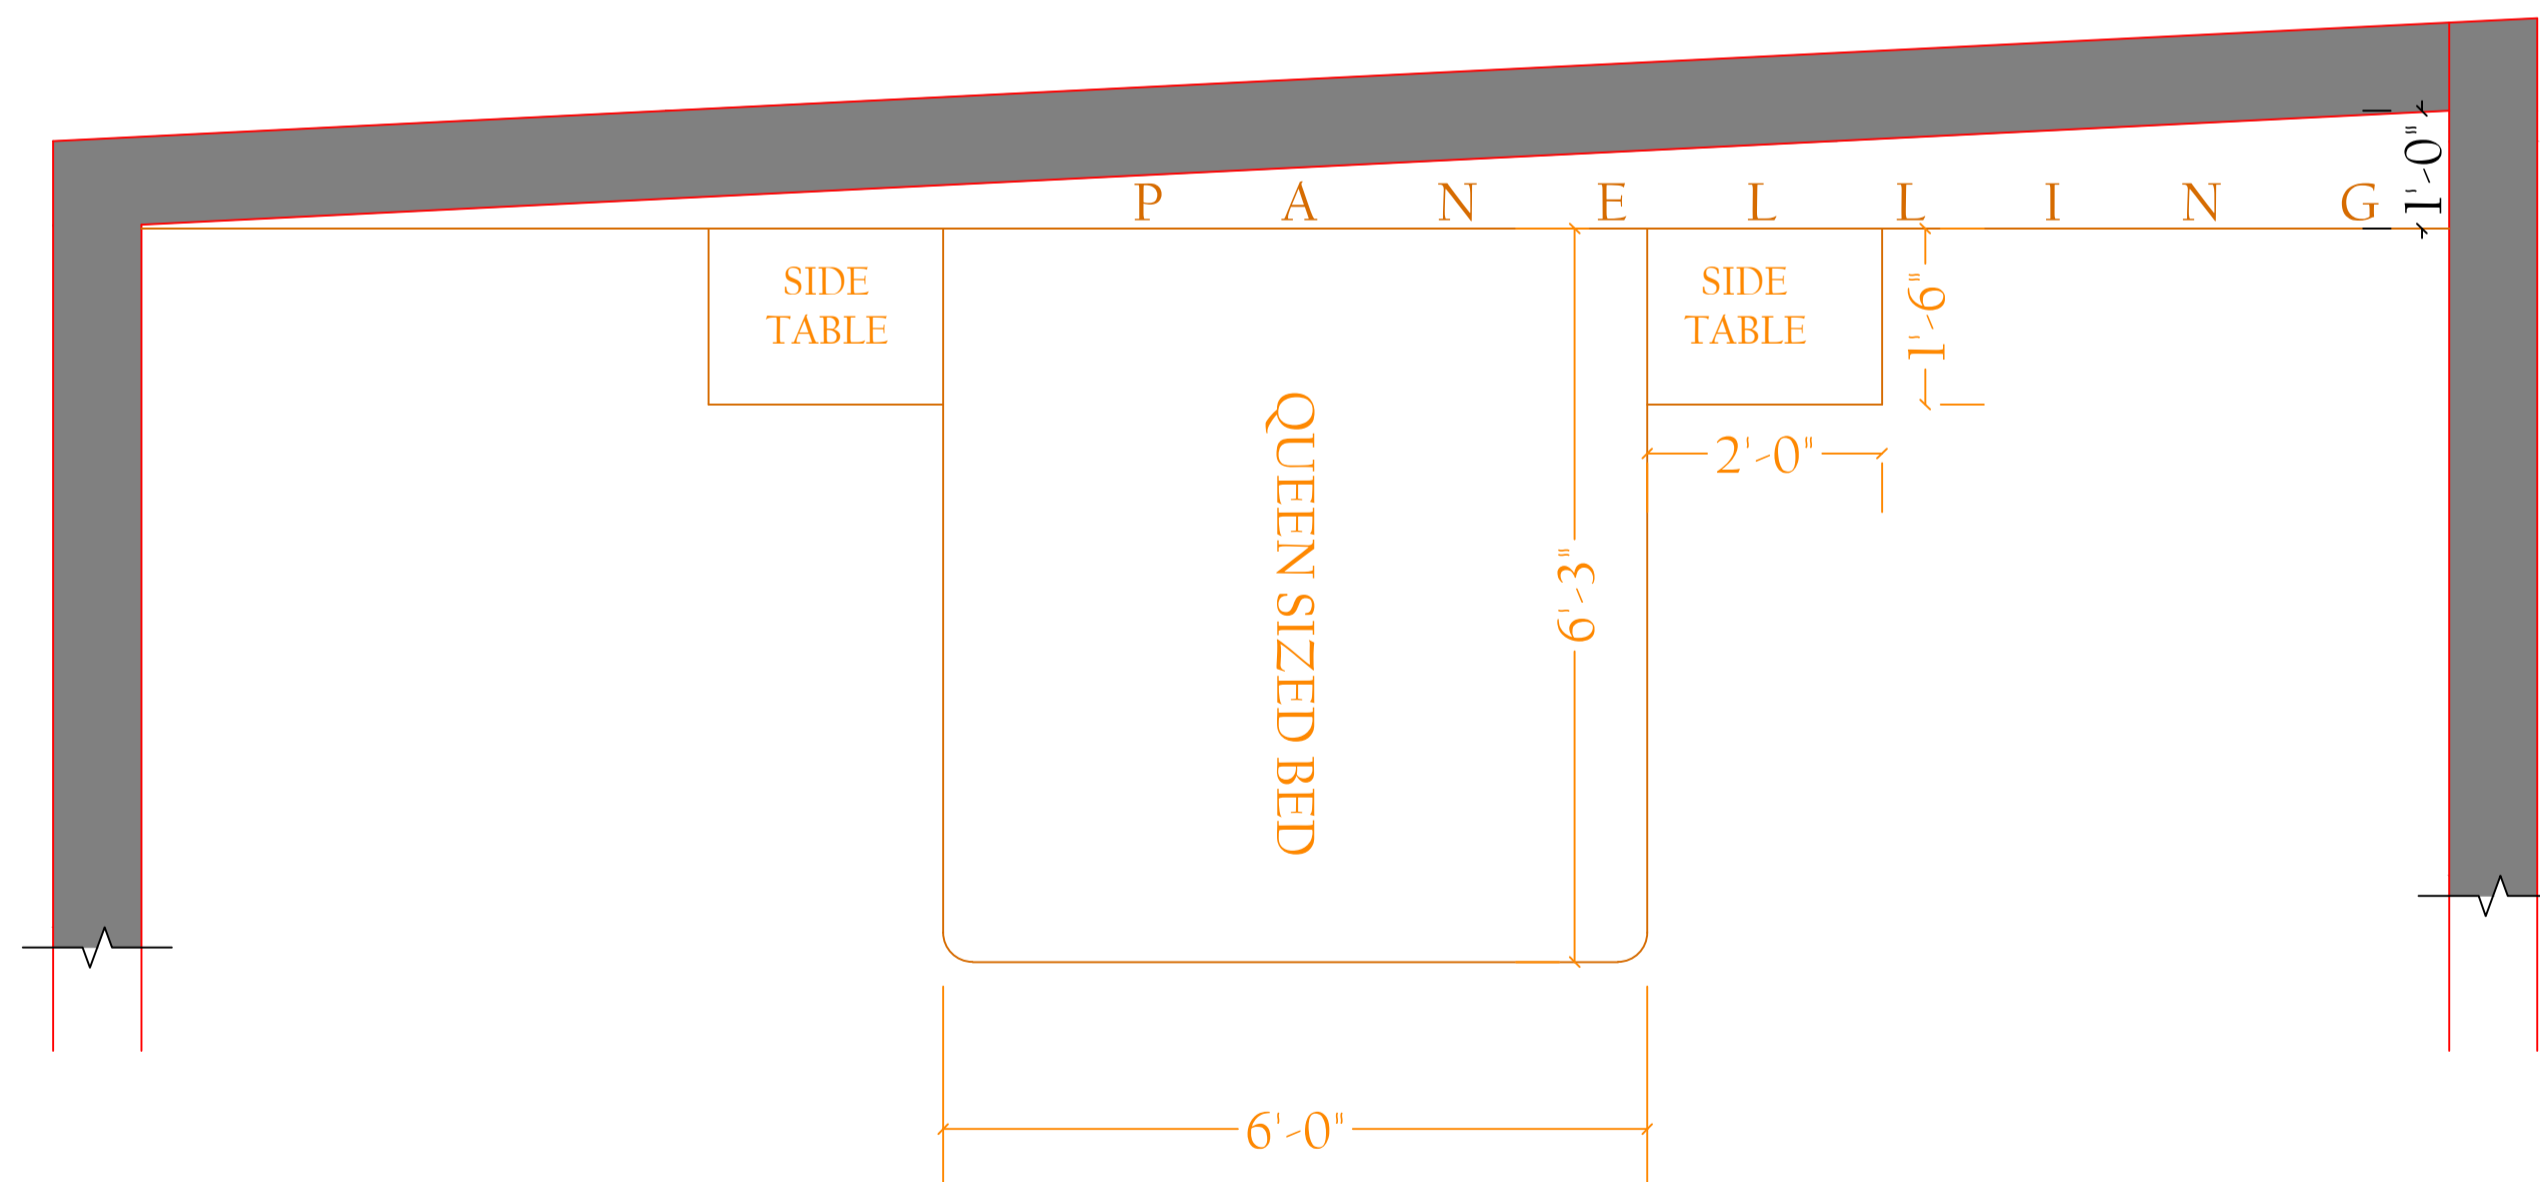


DELUSION INTERIO PVT. LTD., GMS ROAD, DEHRADUN



CLIENT NAME:  
Mr. Ashish Negi

PROJECT:  
Proposed Residence



PROPORTION:  
Not to scale

DRAWING:  
F.F MASTER BEDROOM BED BACK PANEL

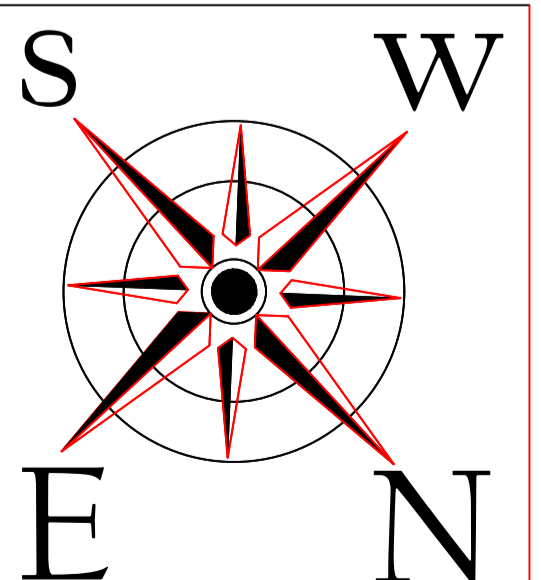

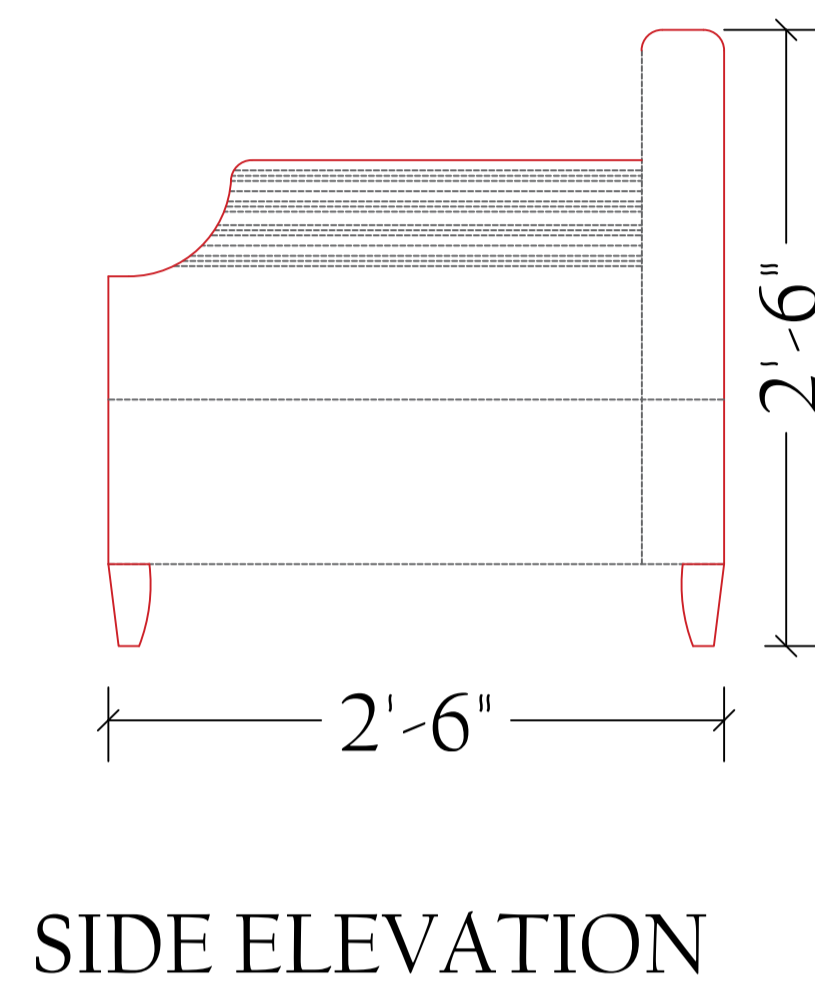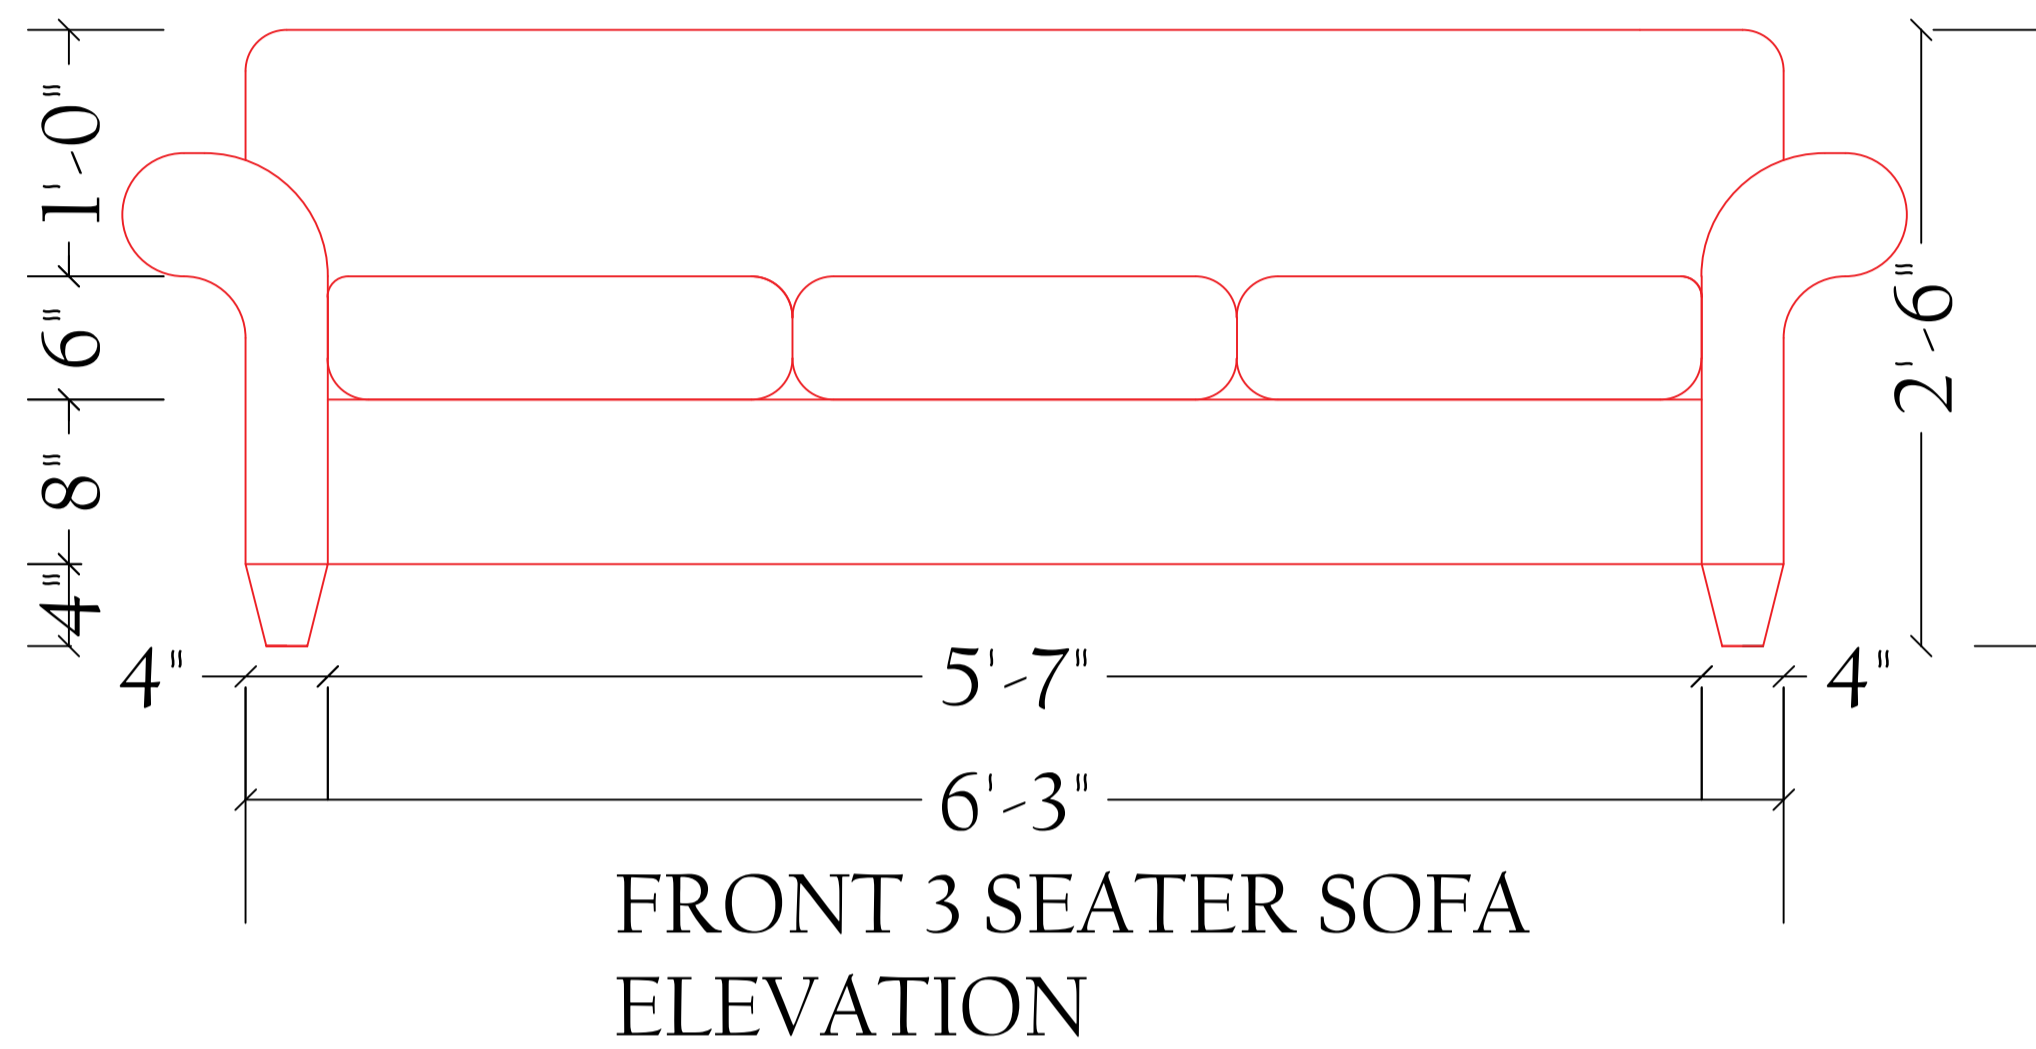

REFERENCE IMAGE

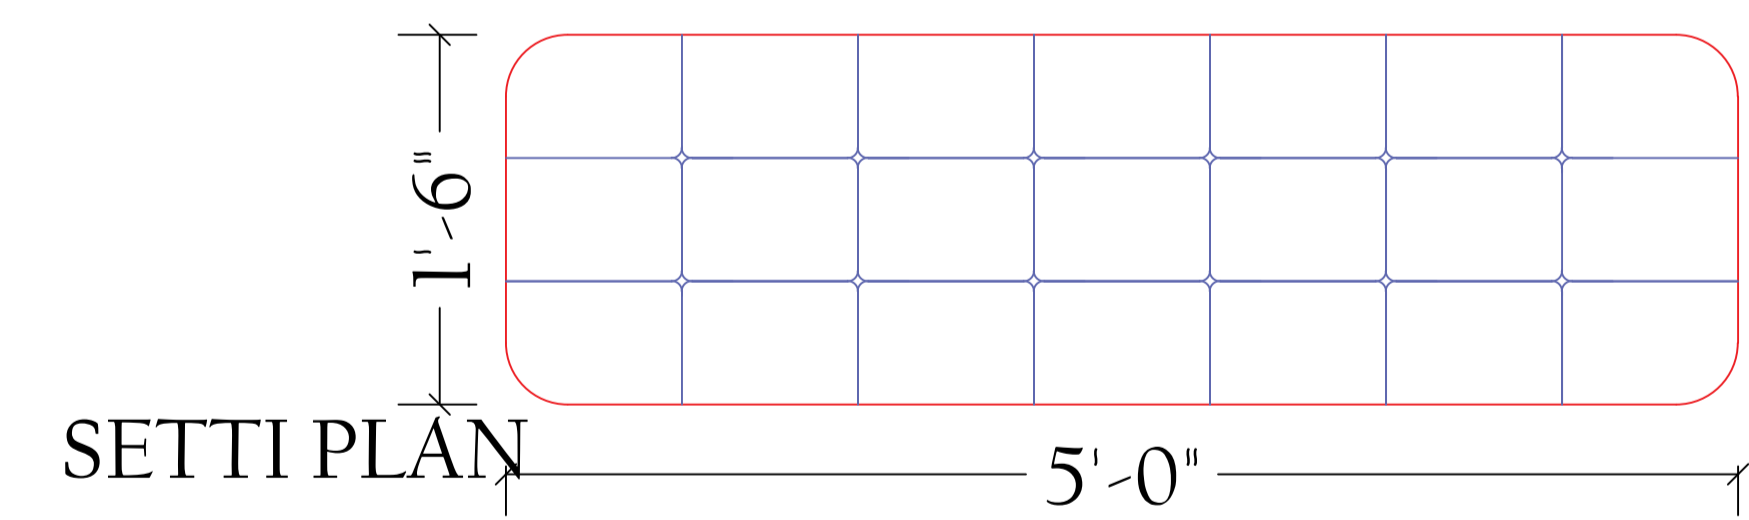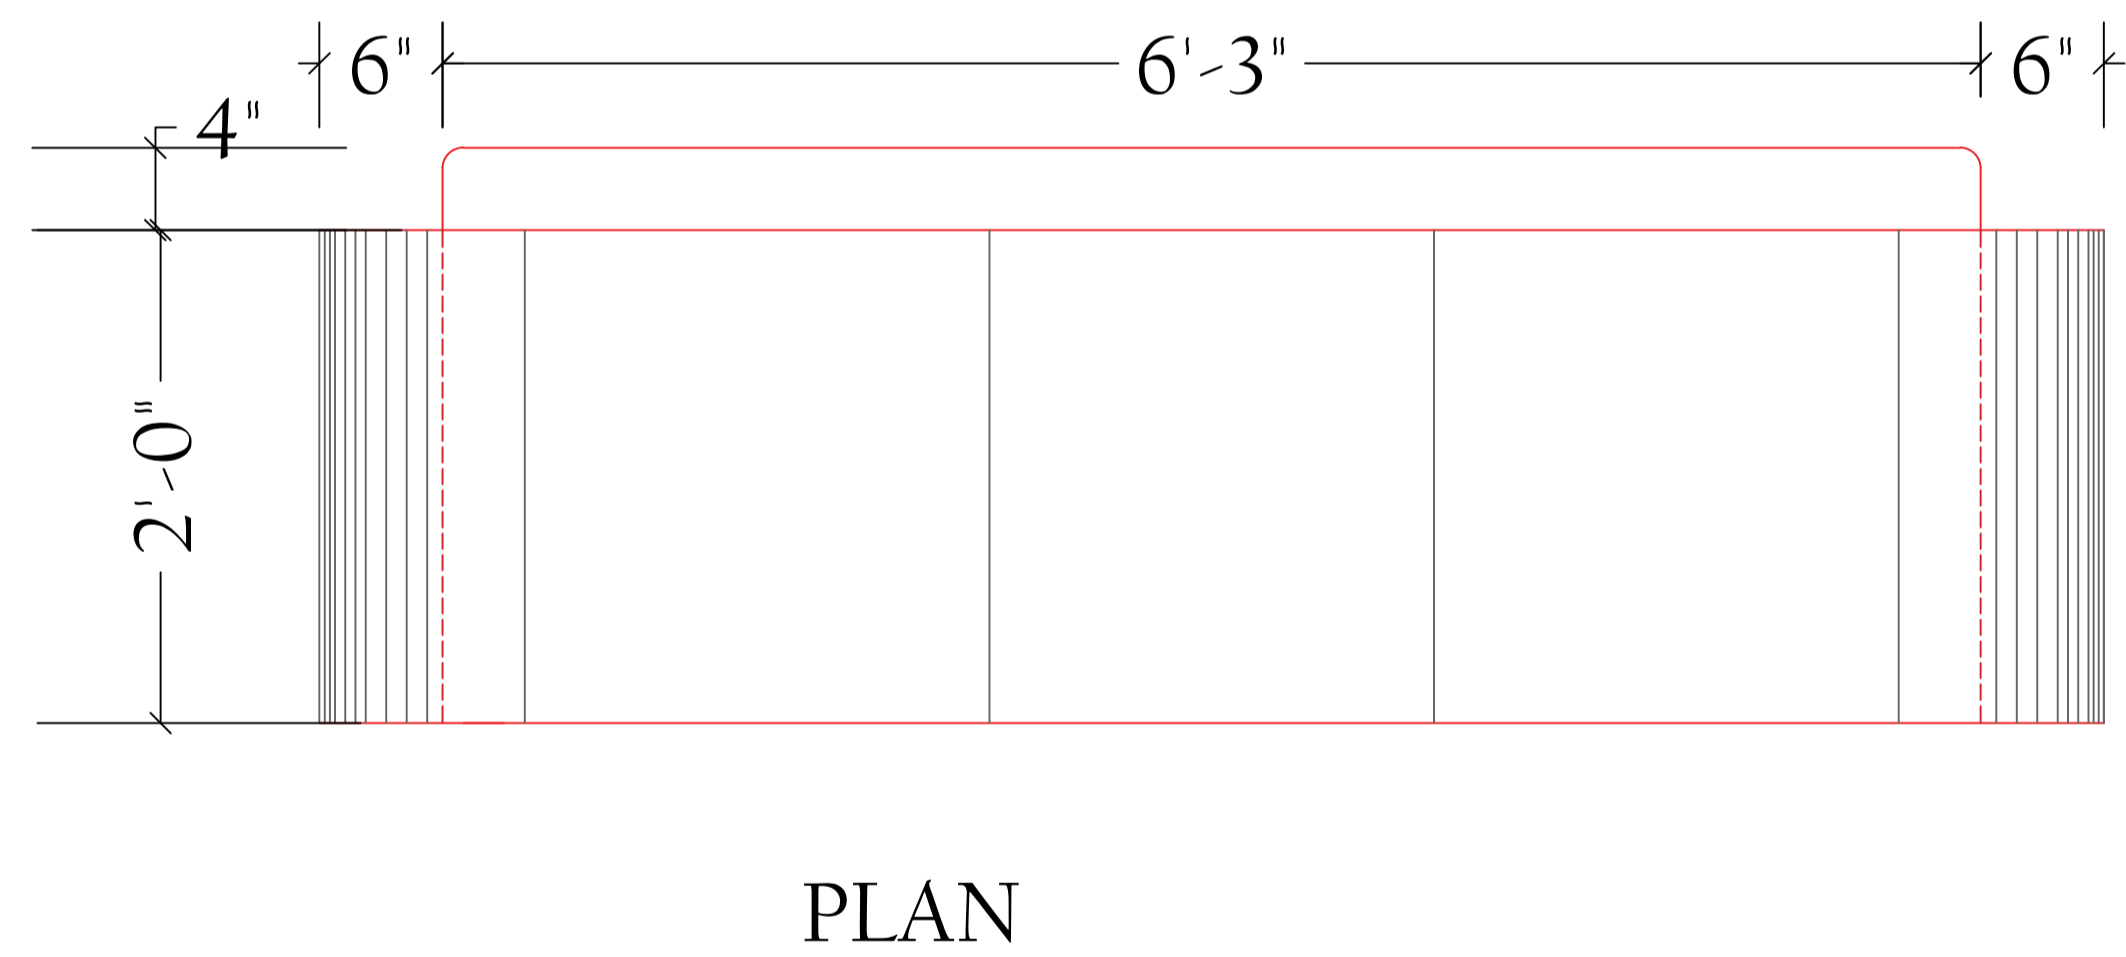



DELUSION INTERIO PVT. LTD., GMS ROAD, DEHRADUN

CLIENT NAME: Mr. Ashish Negi  
 PROJECT: Proposed Residence


PROPORTION: Not to scale

DRAWING: F.F MASTER BEDROOM SOFA & SETTI DETAIL

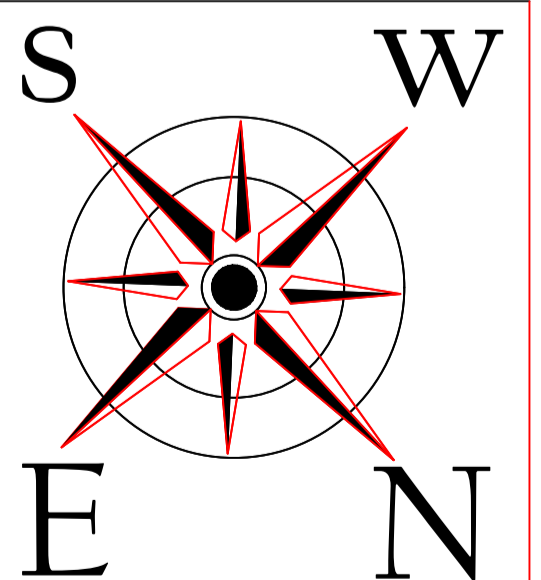

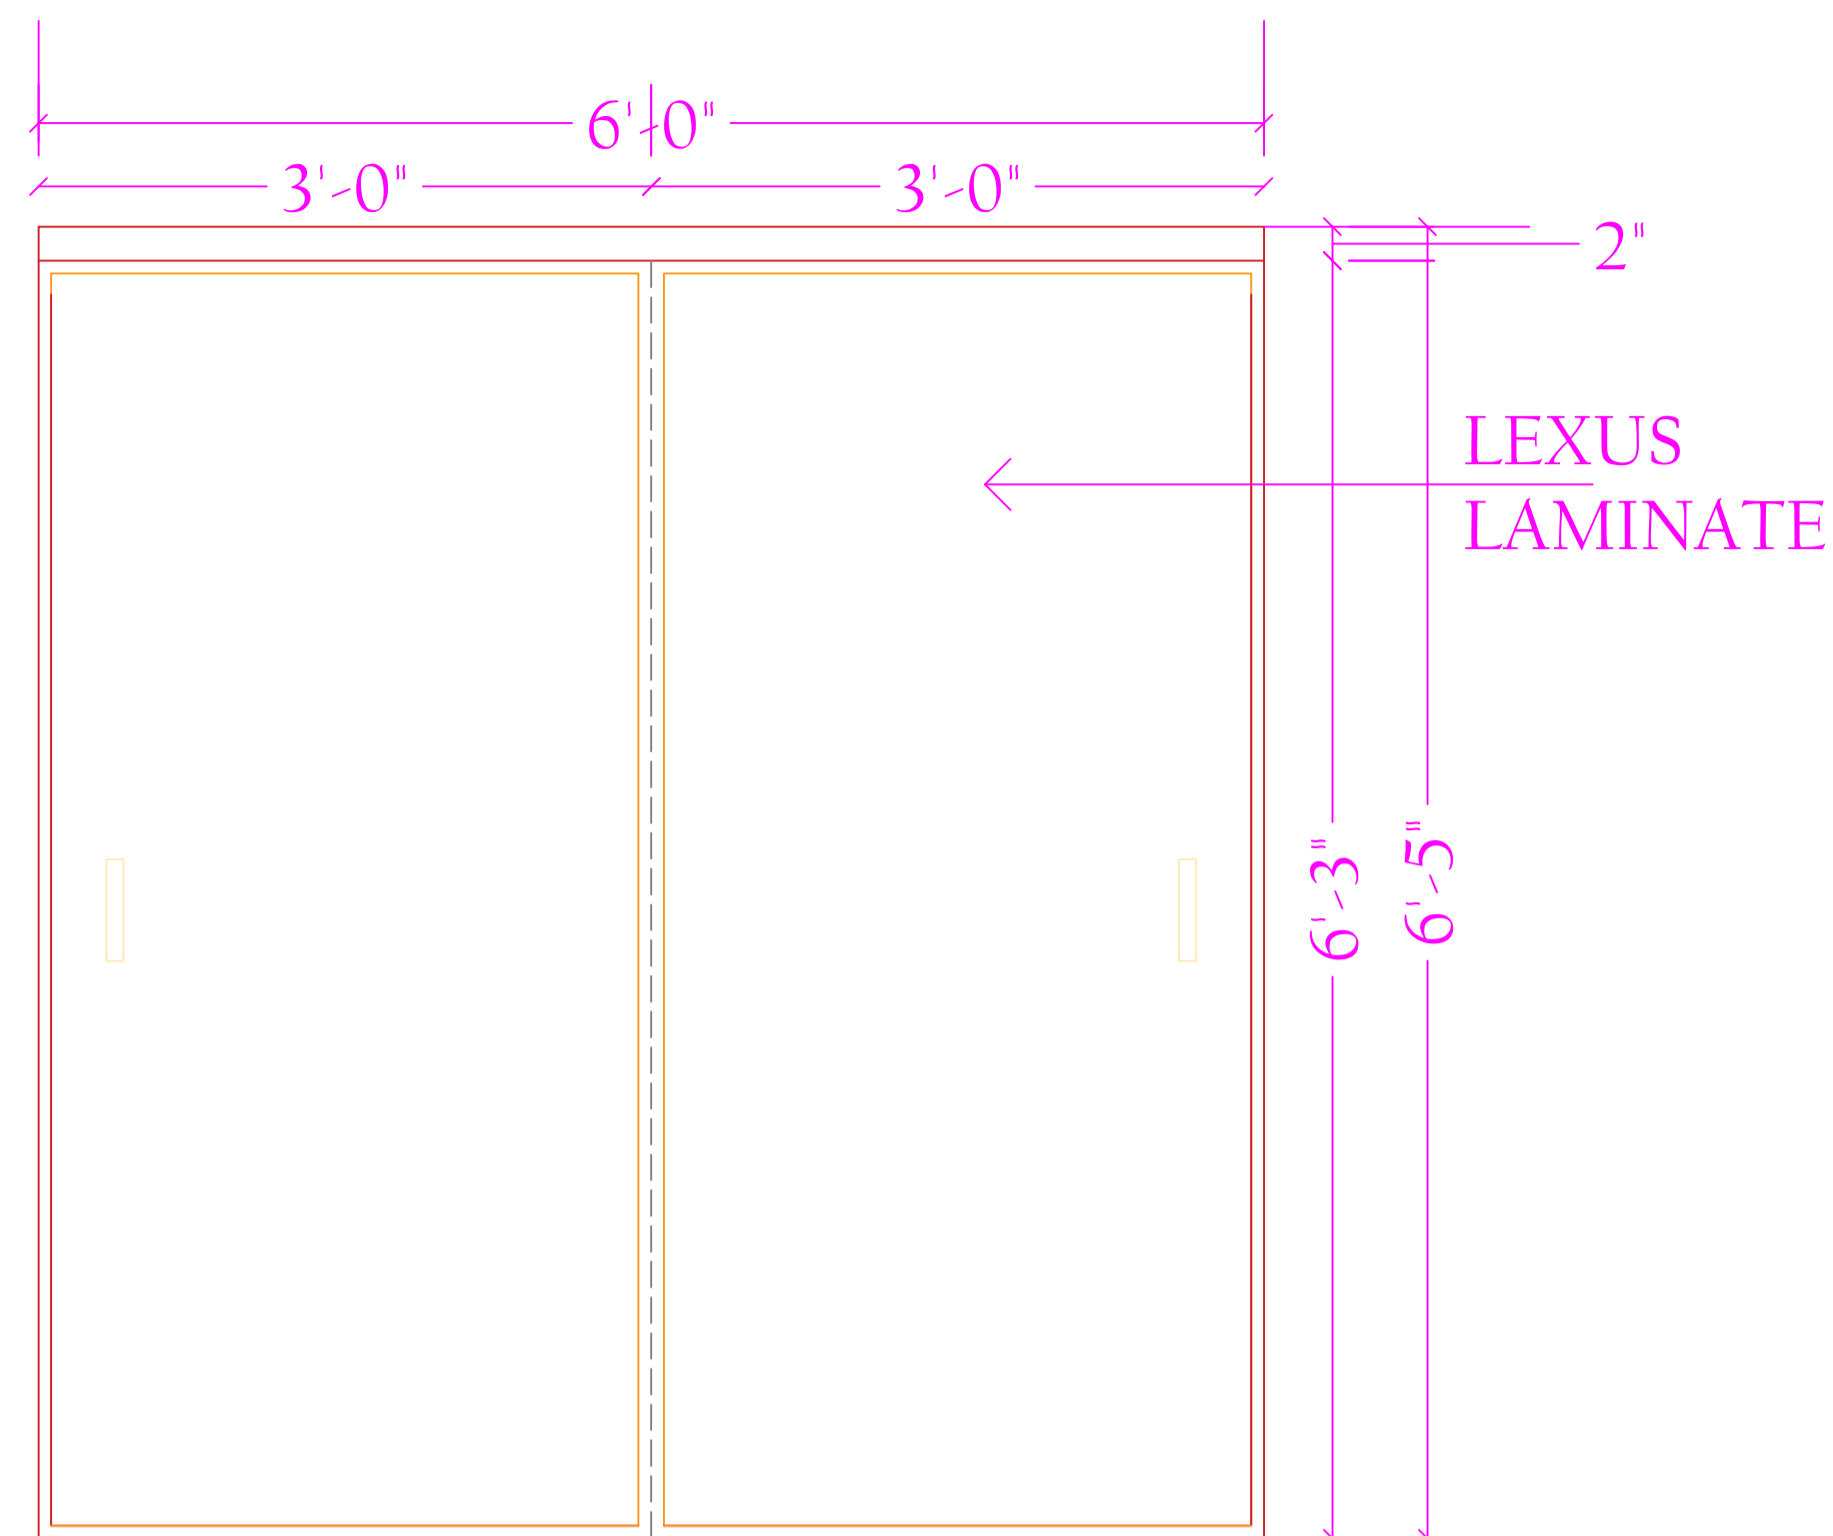


PLAN

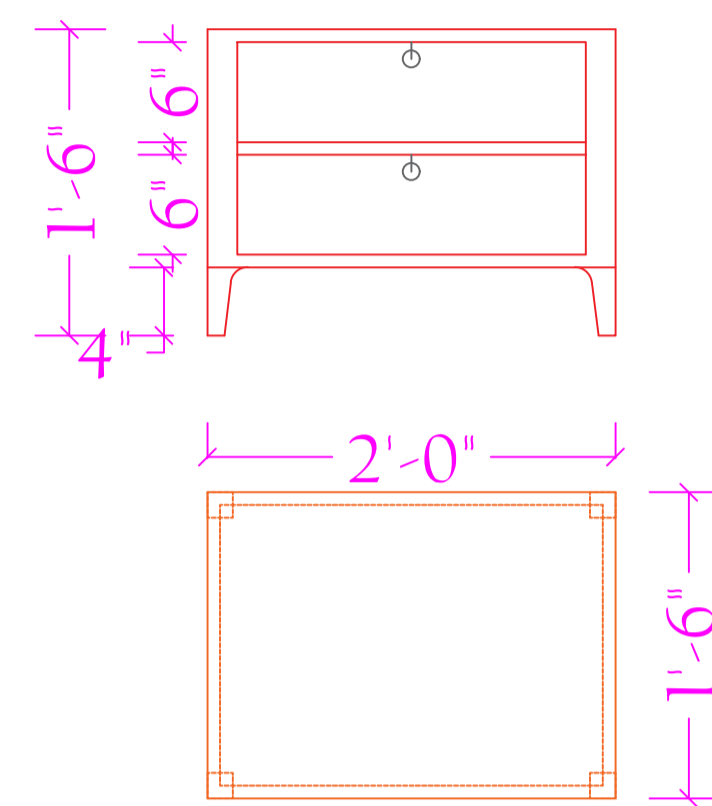


PLAN



REFERENCE IMAGE

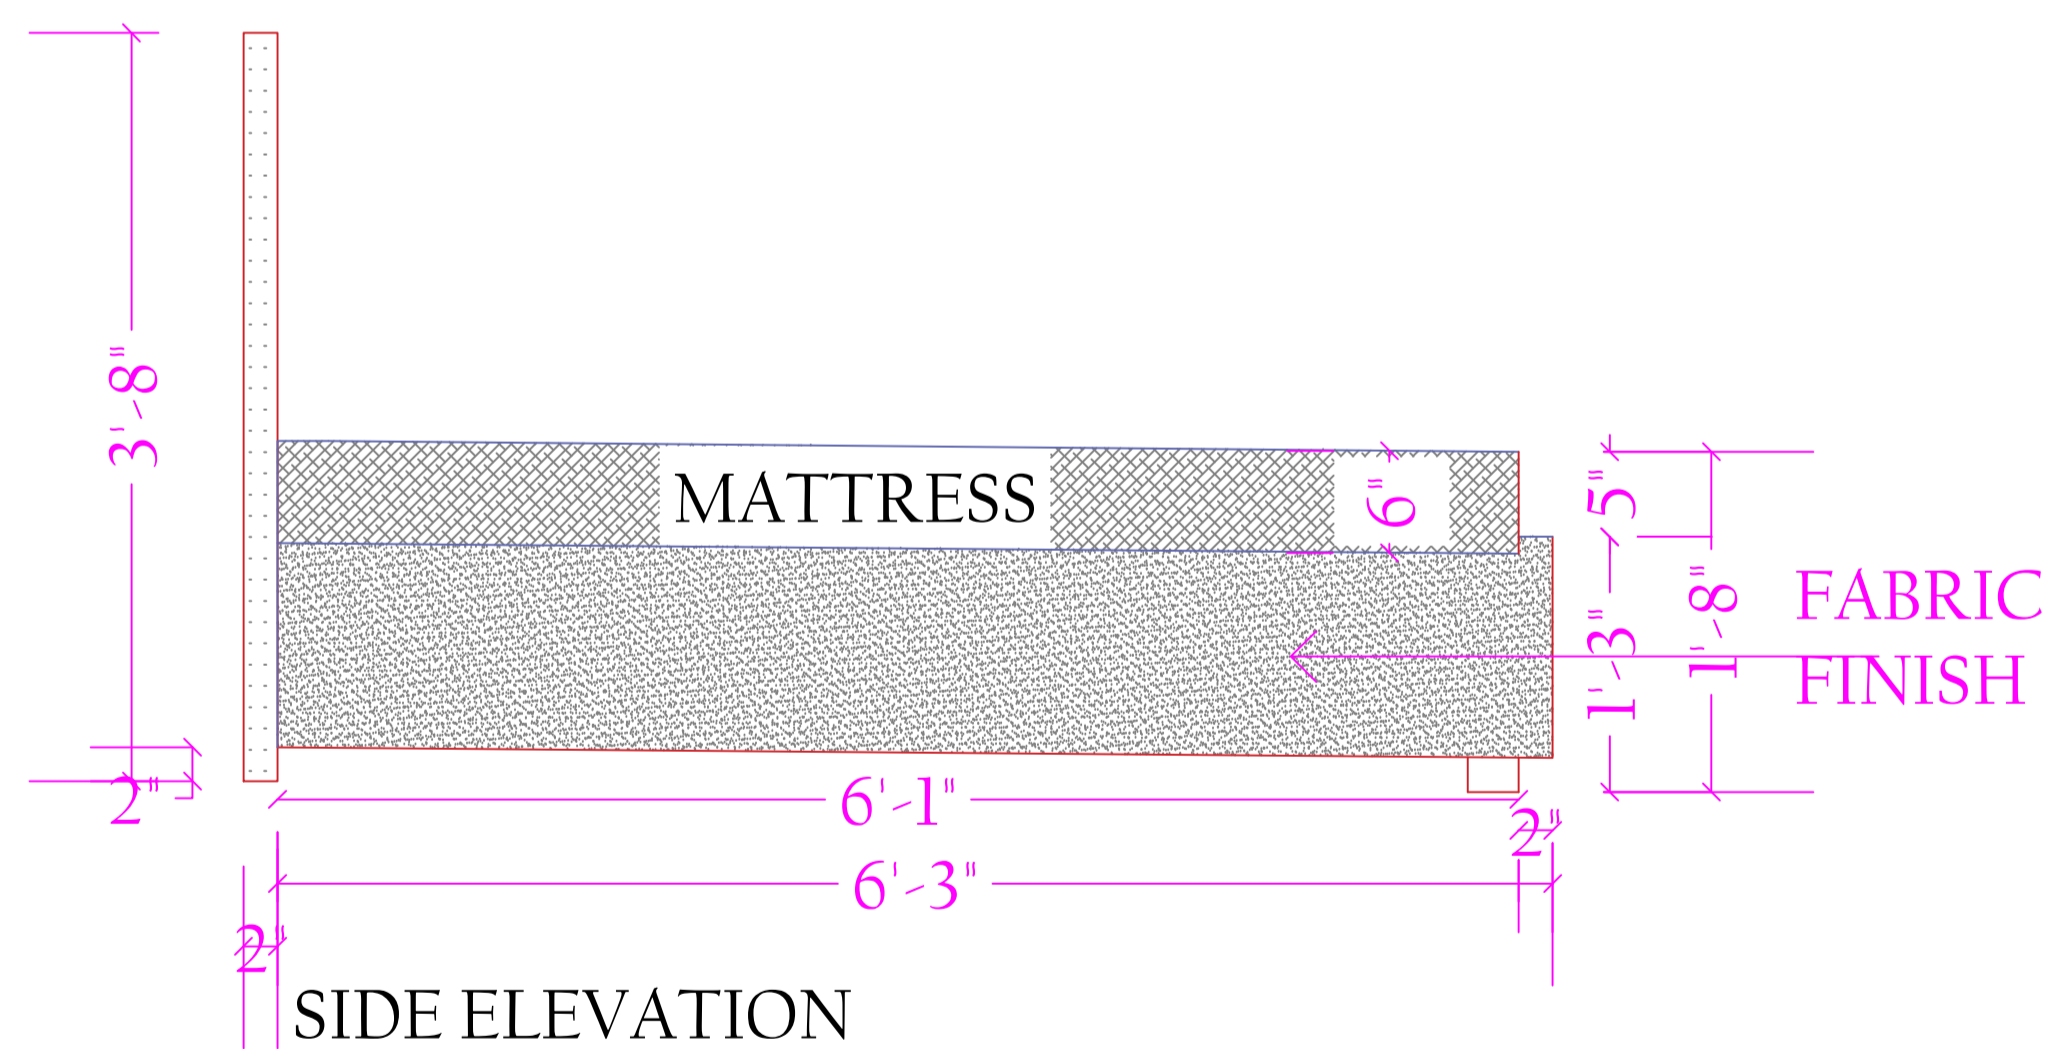

SIDE ELEVATION

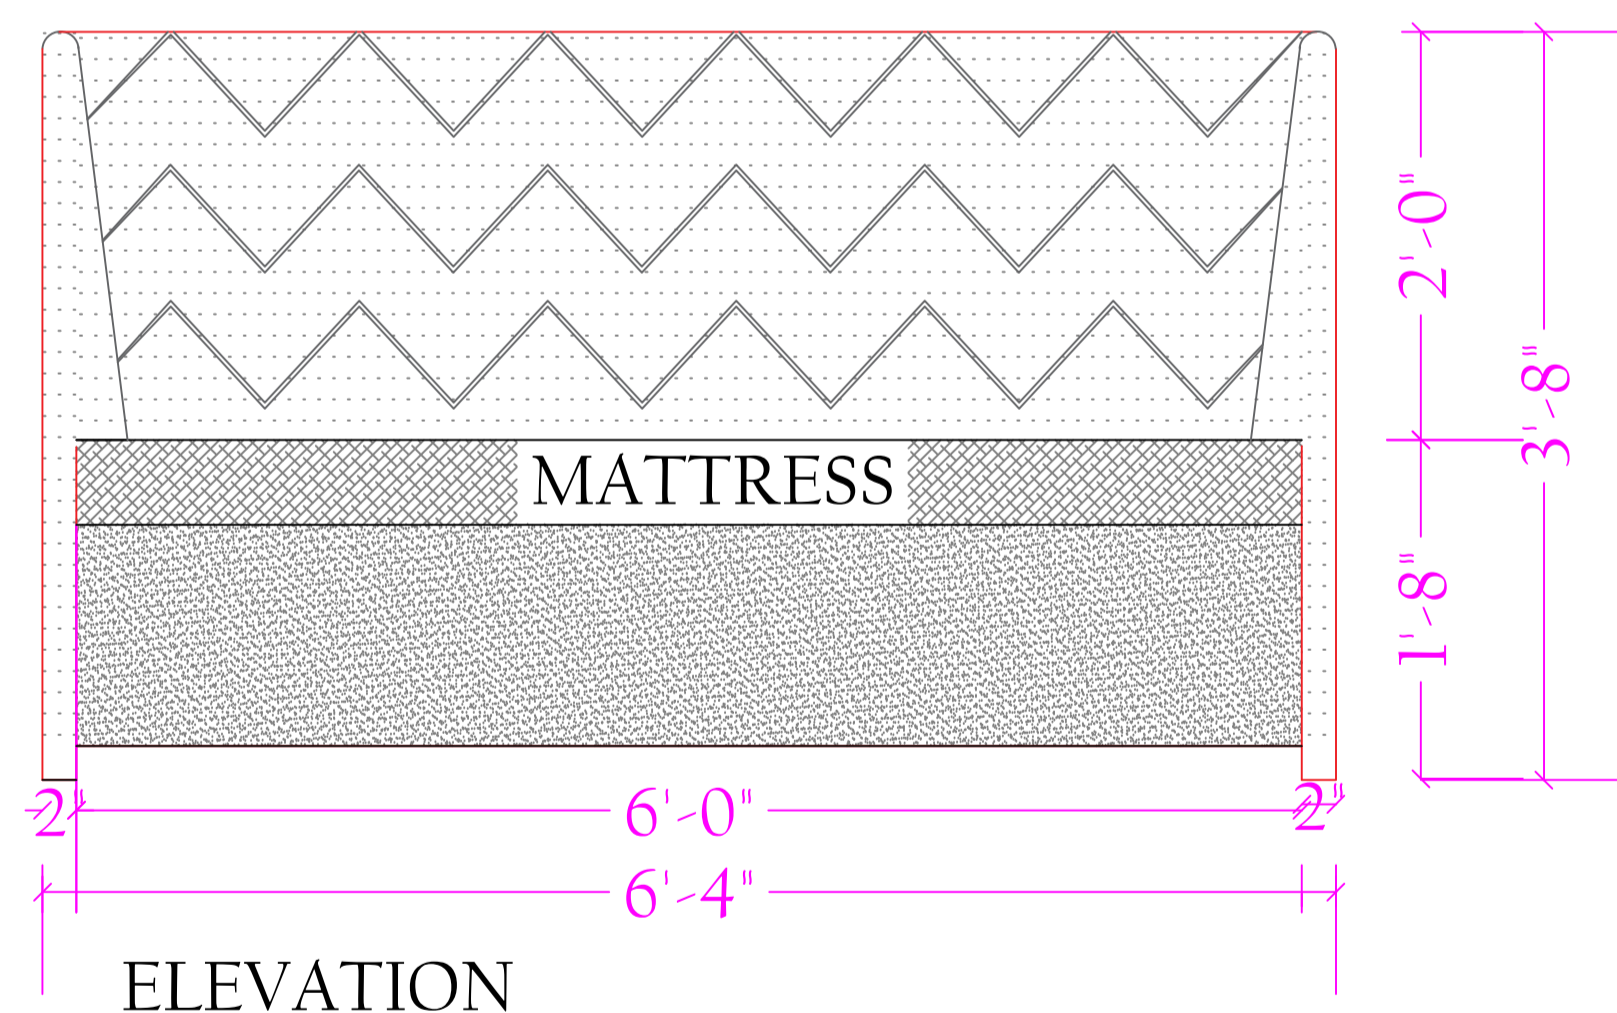

ELEVATION




DELUSION INTERIO PVT. LTD., GMS ROAD, DEHRADUN



CLIENT NAME:  
Mr. Ashish Negi

PROJECT:  
Proposed Residence

PROPORTION:  
Not to scale

DRAWING:  
F.F MASTER ROOM BED & SIDE TABLE

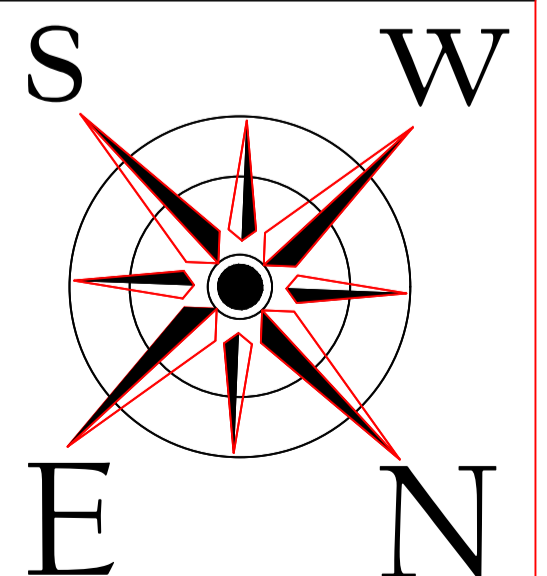

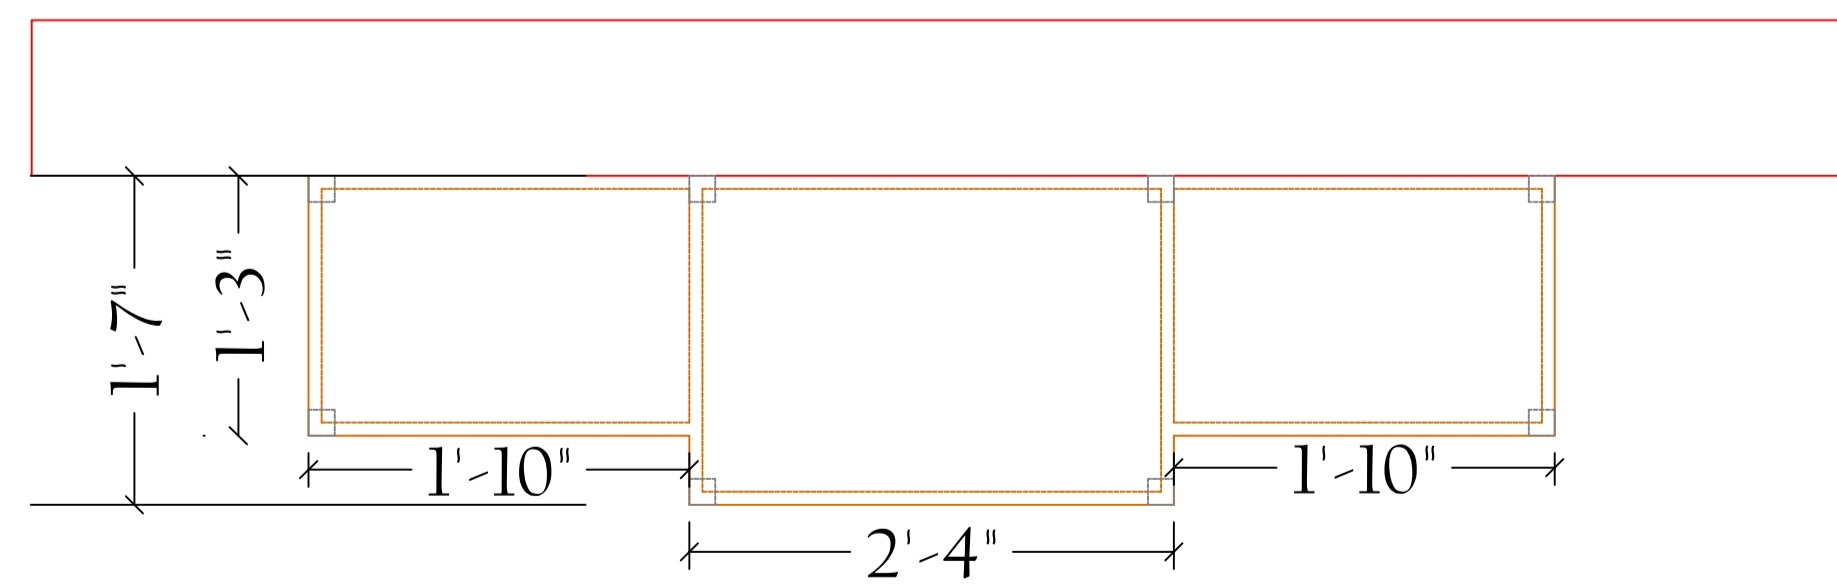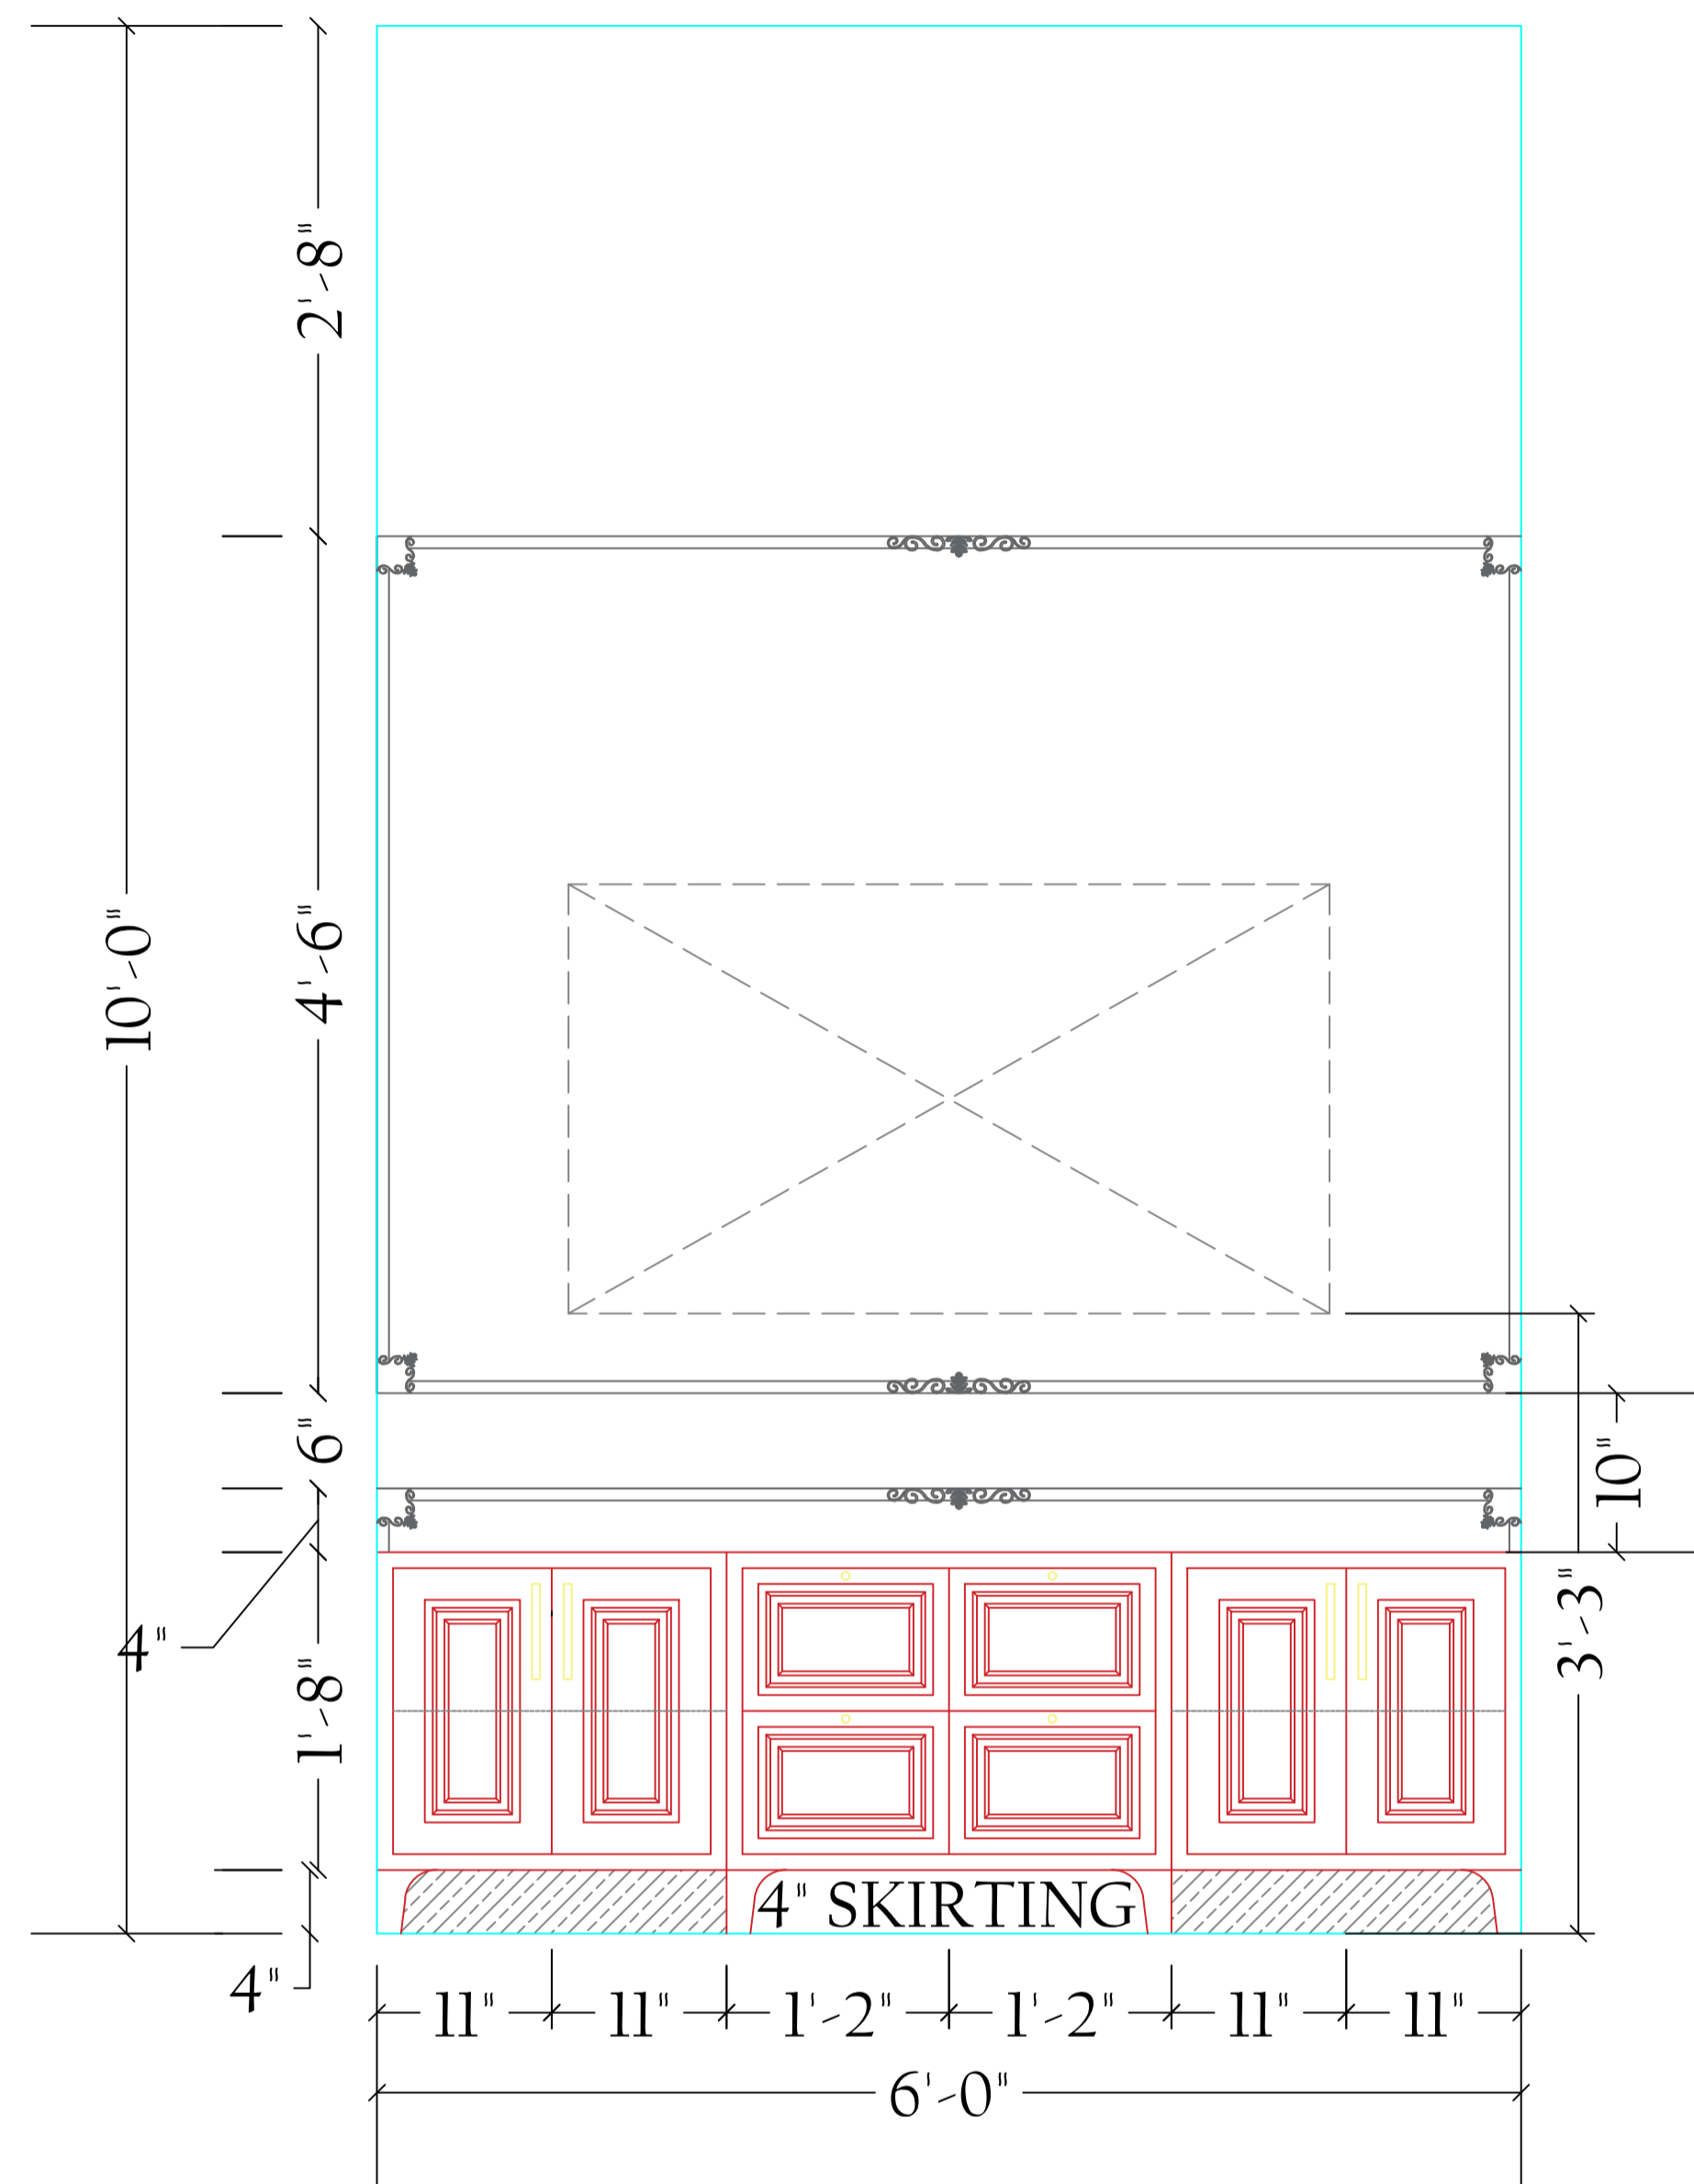

PLAN



REFERENCE IMAGE



DELUSION INTERIO  
DESIGN | DECOR | DETAIL


DELUSION INTERIO PVT. LTD., GMS ROAD, DEHRADUN



CLIENT NAME:  
Mr. Ashish Negi

PROJECT:  
Proposed Residence

PROPORTION:  
Not to scale

DRAWING:  
F.F MASTER BEDROOM T.V UNIT DETAIL

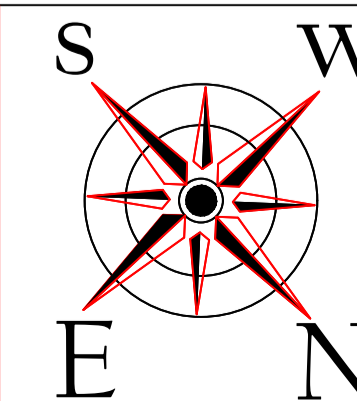

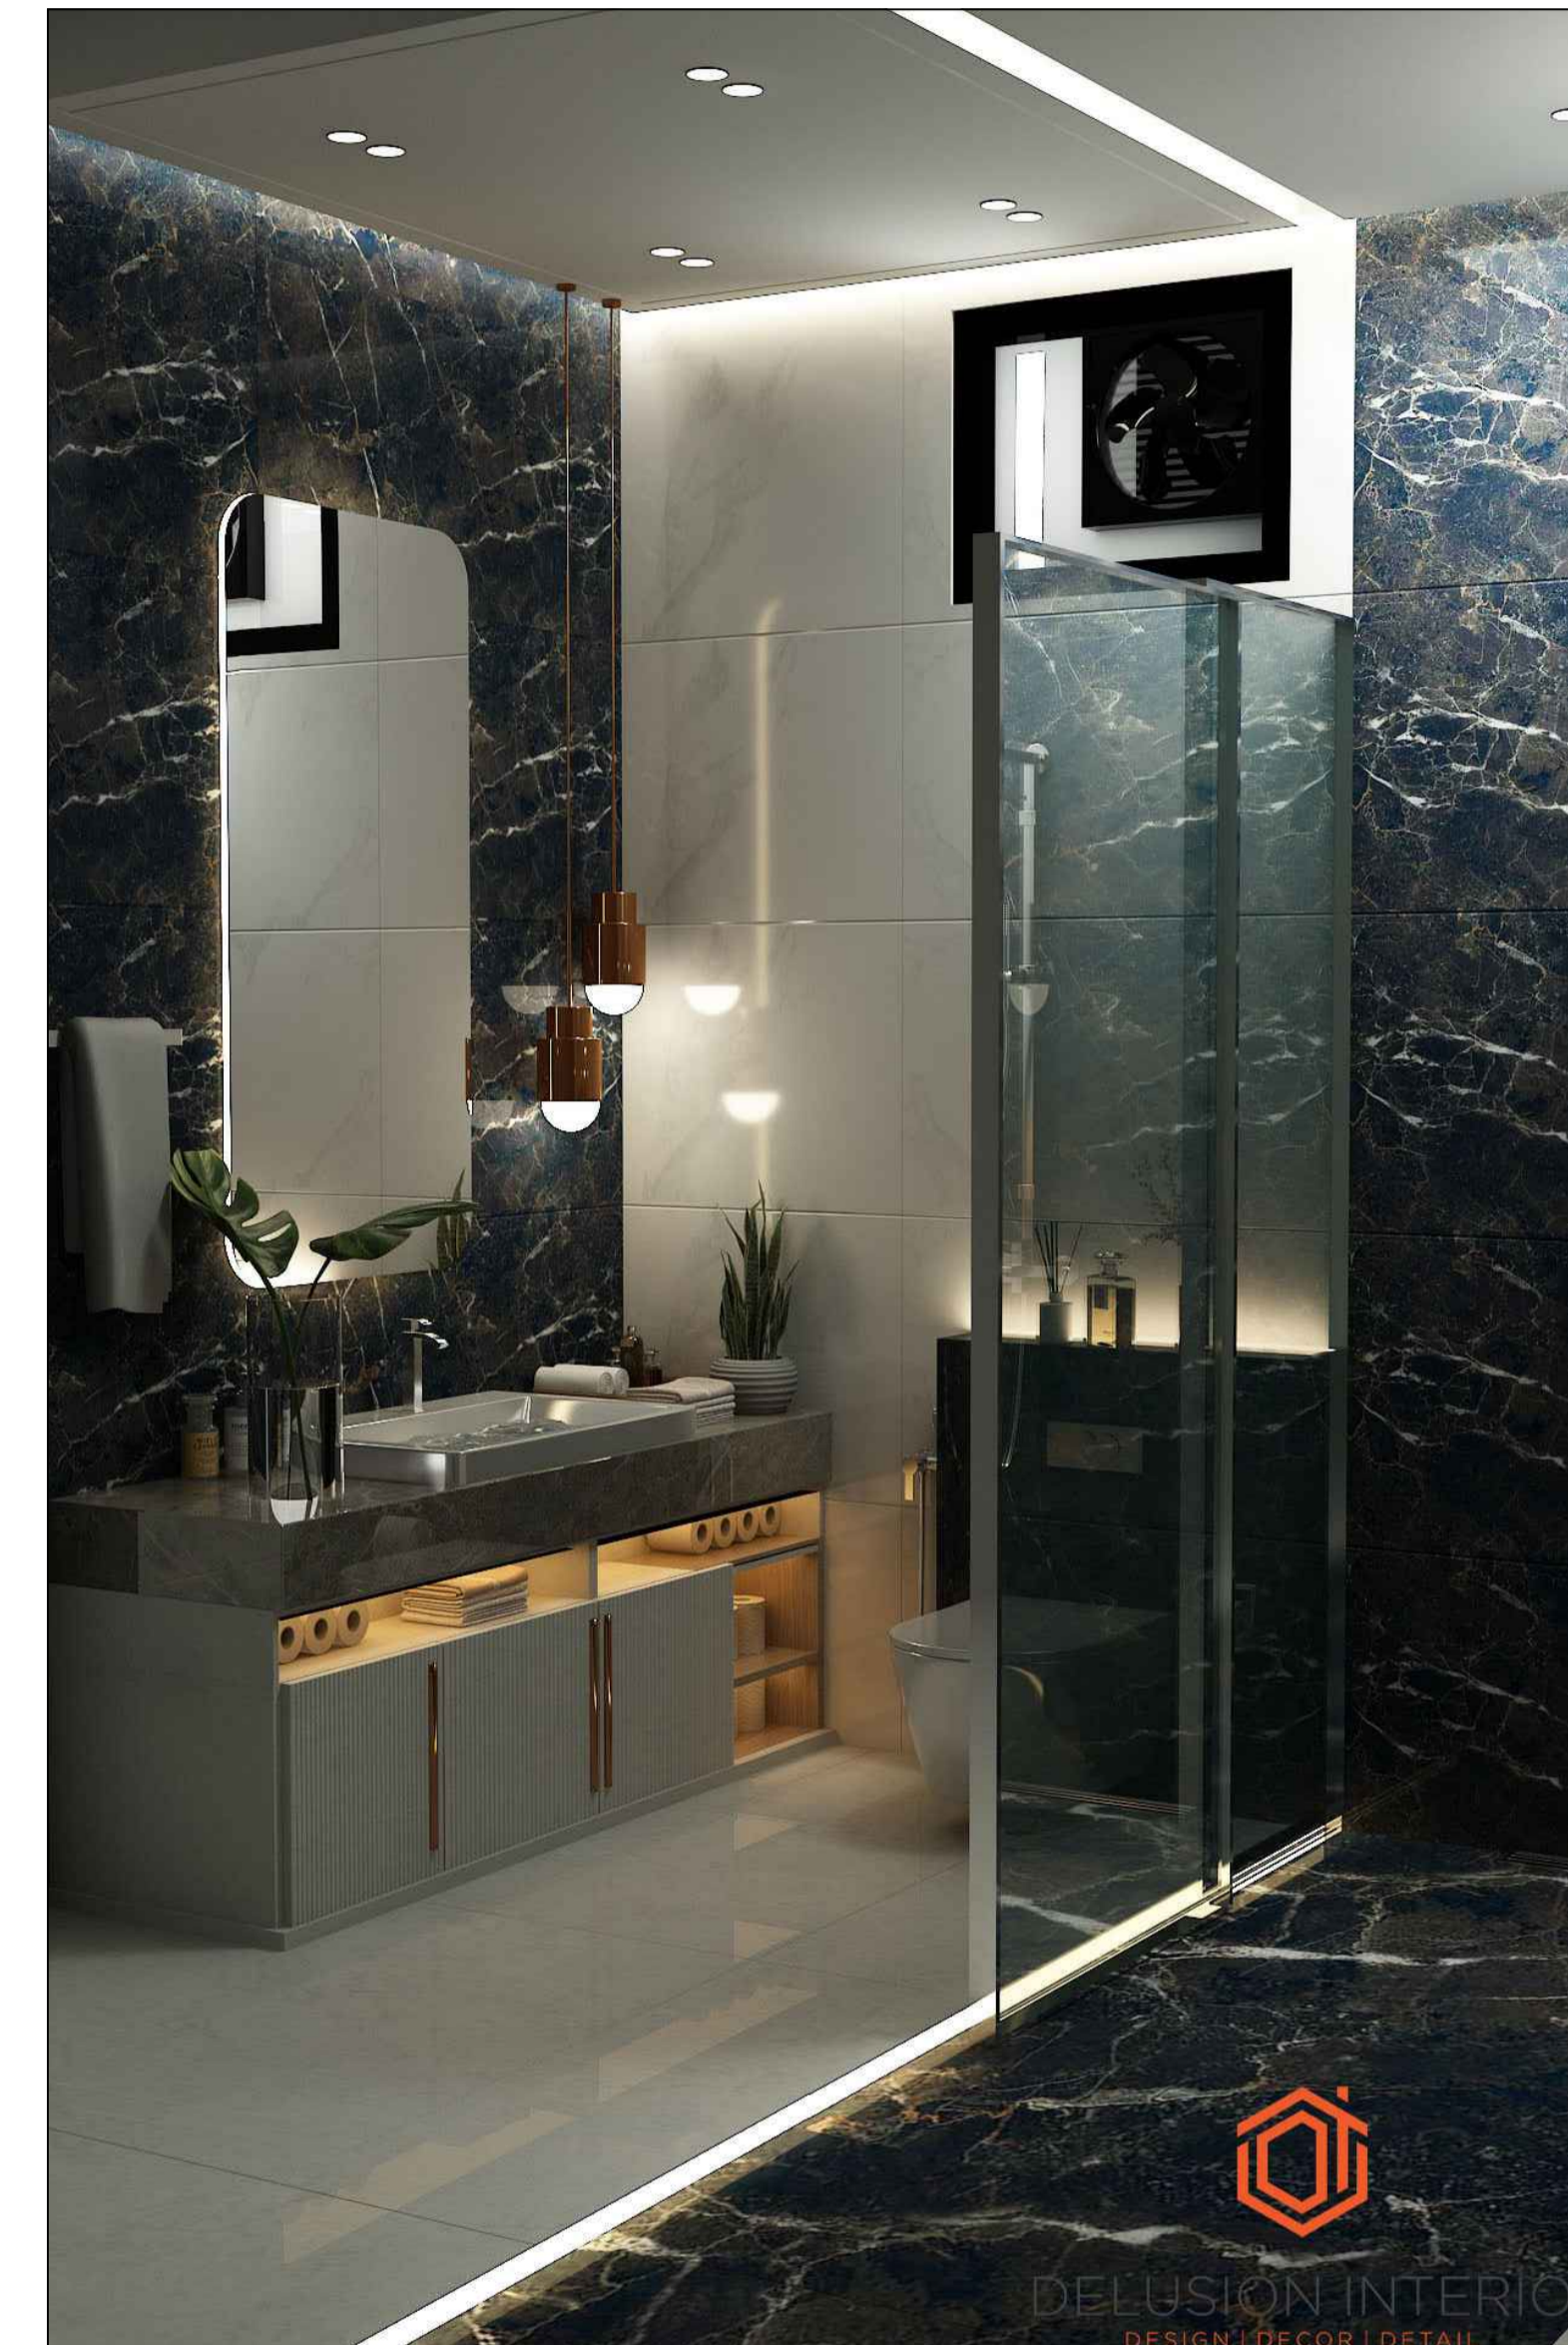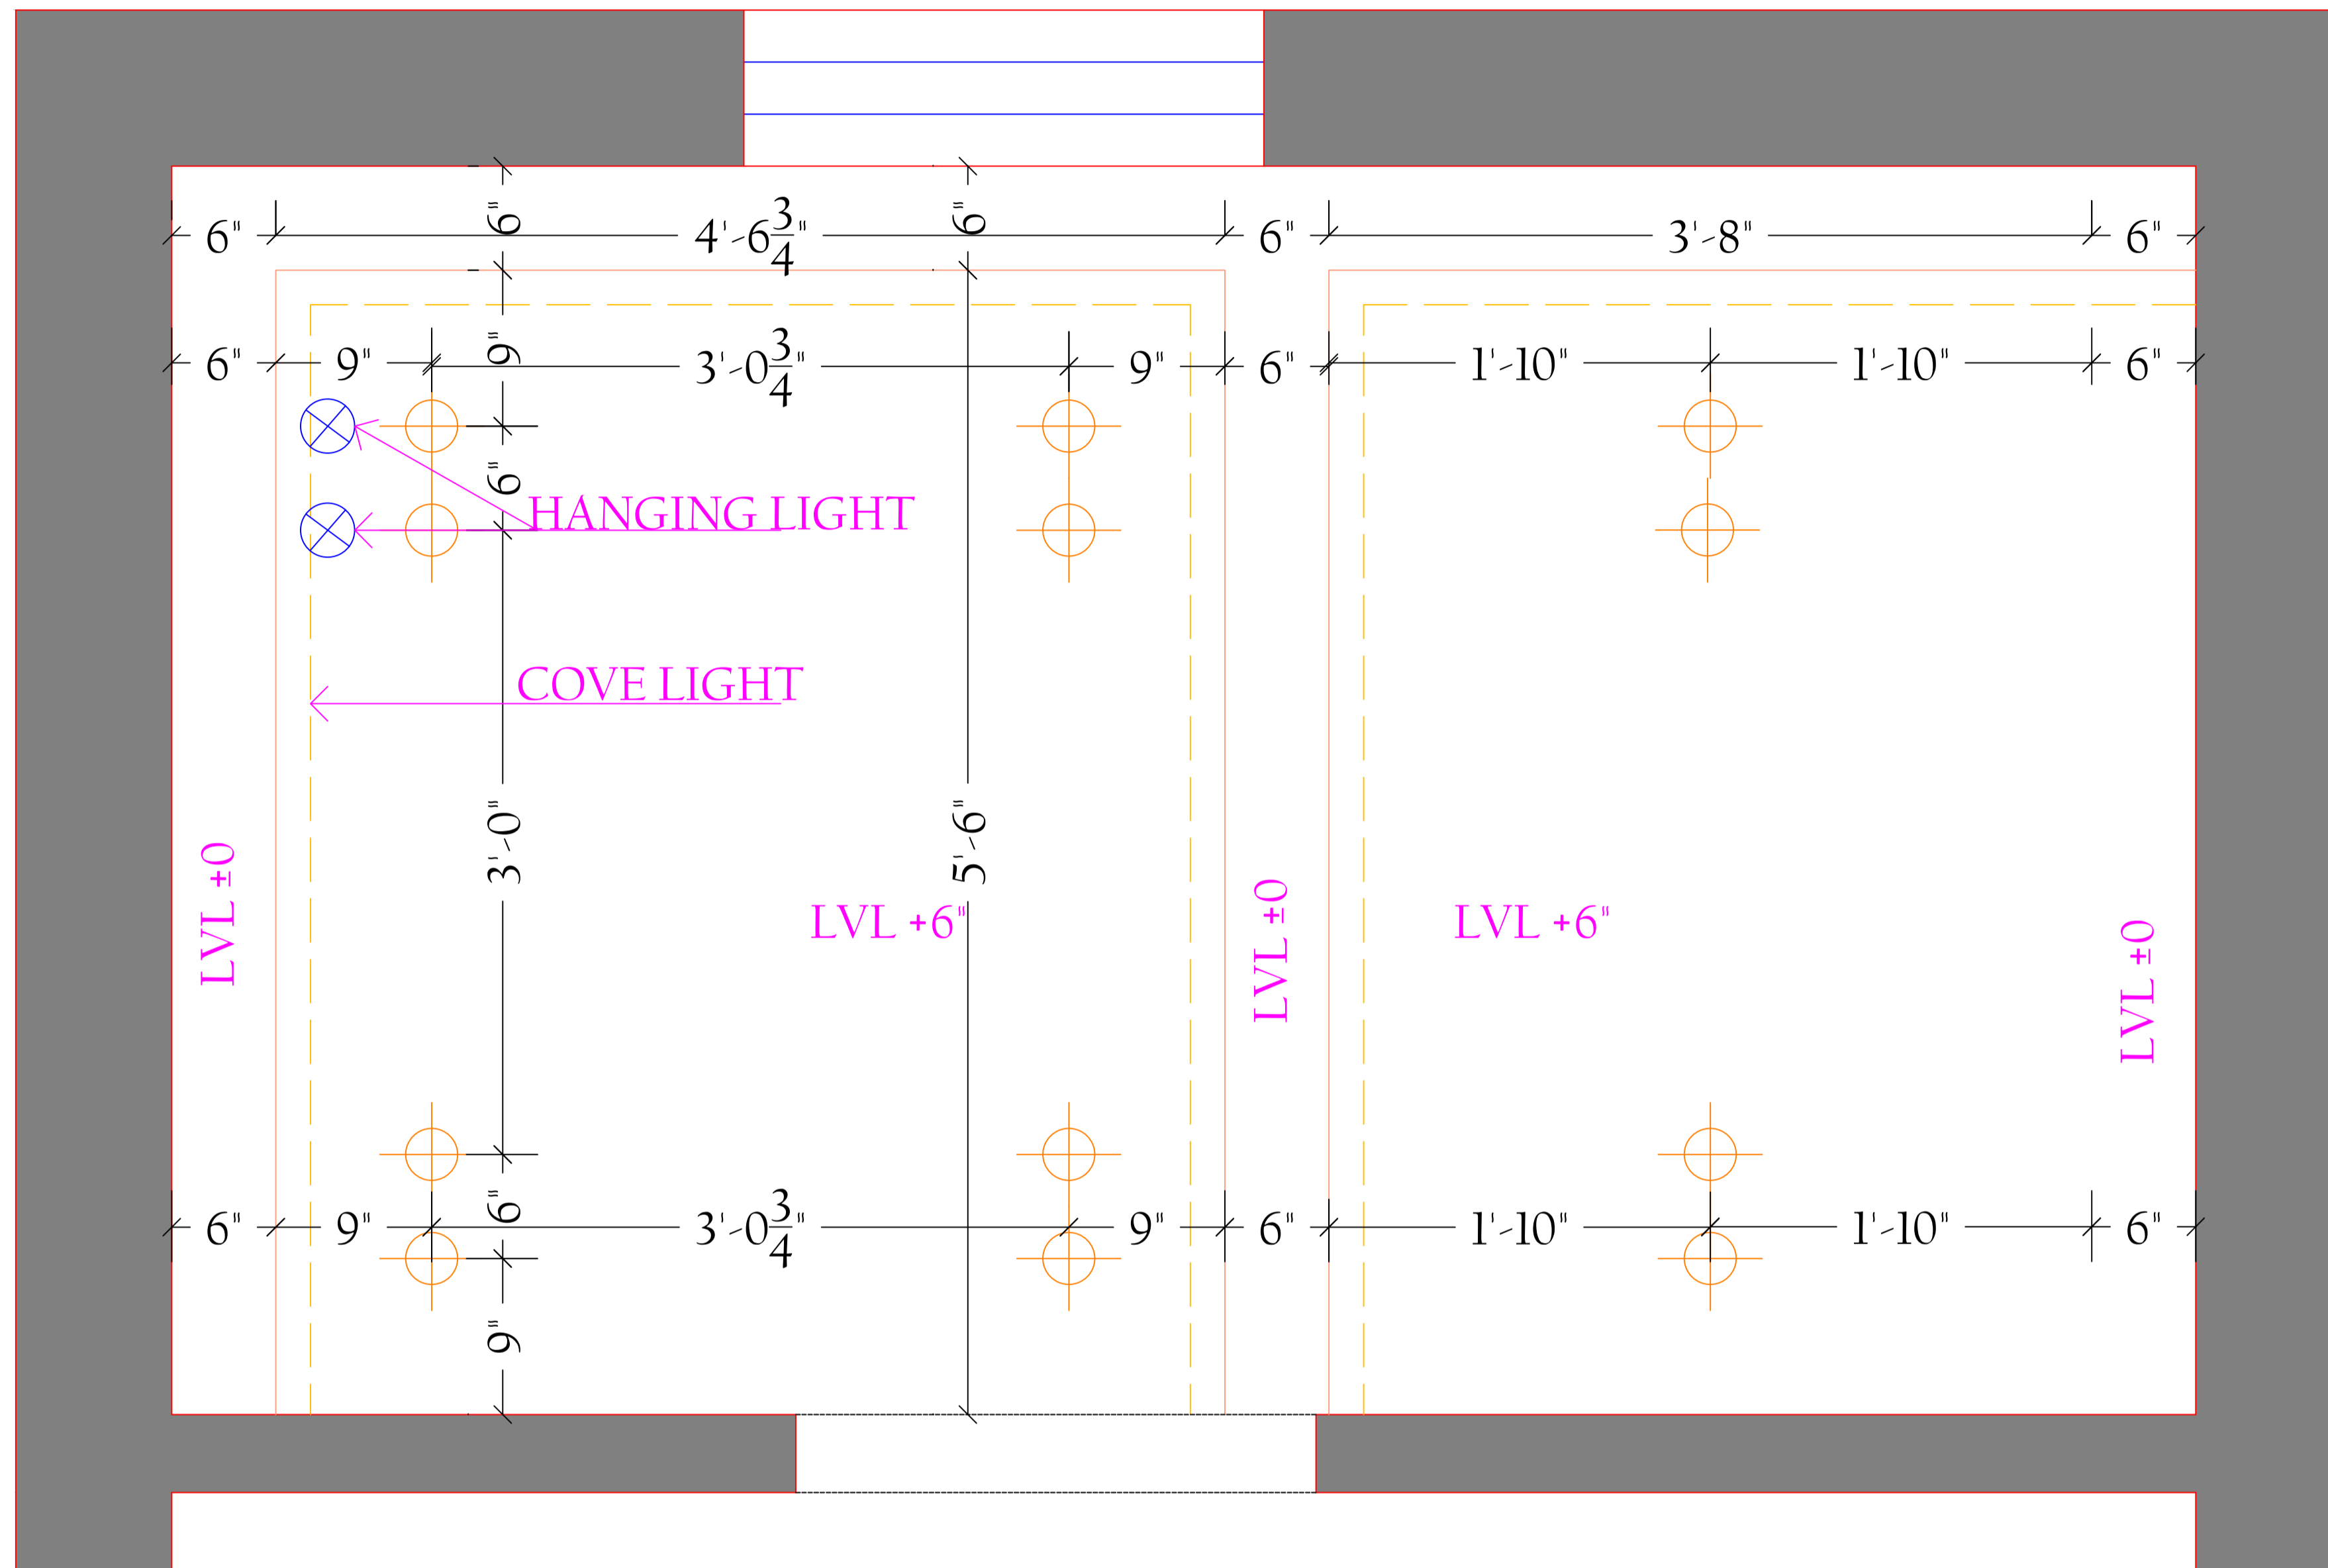

DRAWING:  
F.F MASTER- BATHROOM

REFERENCE IMAGE

DELUSION INTERIO PVT. LTD., GMS ROAD, DEHRADUN






CLIENT NAME:  
Mr. Ashish Negi

PROJECT:  
Proposed Residence


PROPORTION:  
Not to scale

DRAWING:  
F.F MASTER- BATHROOM CEILING

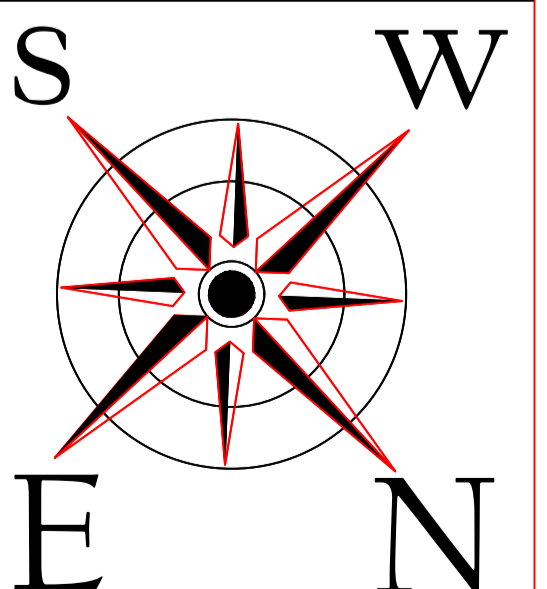

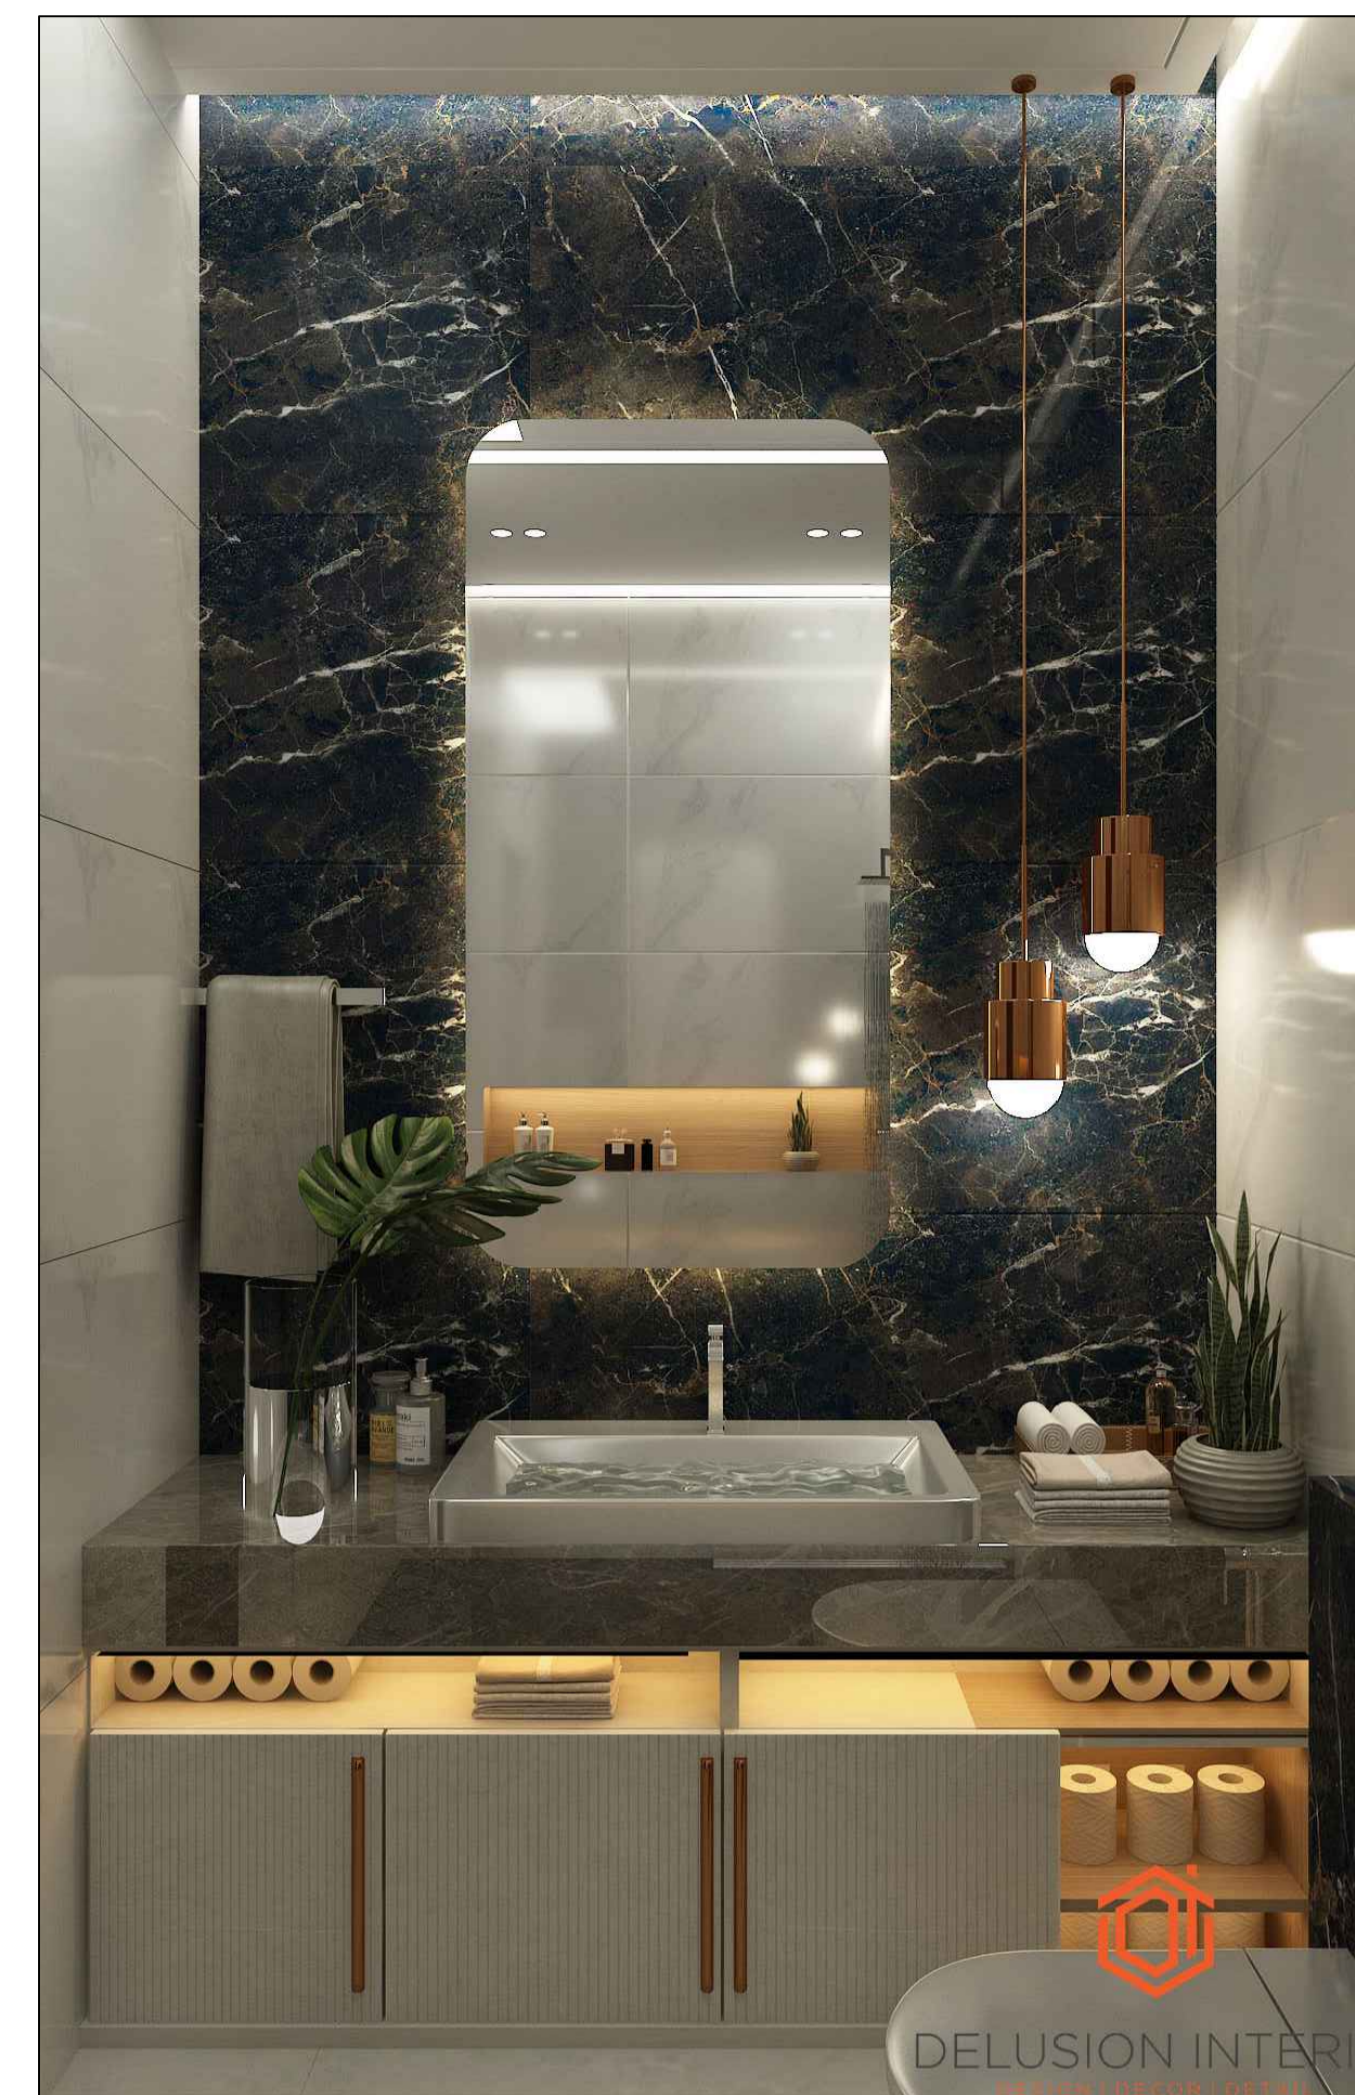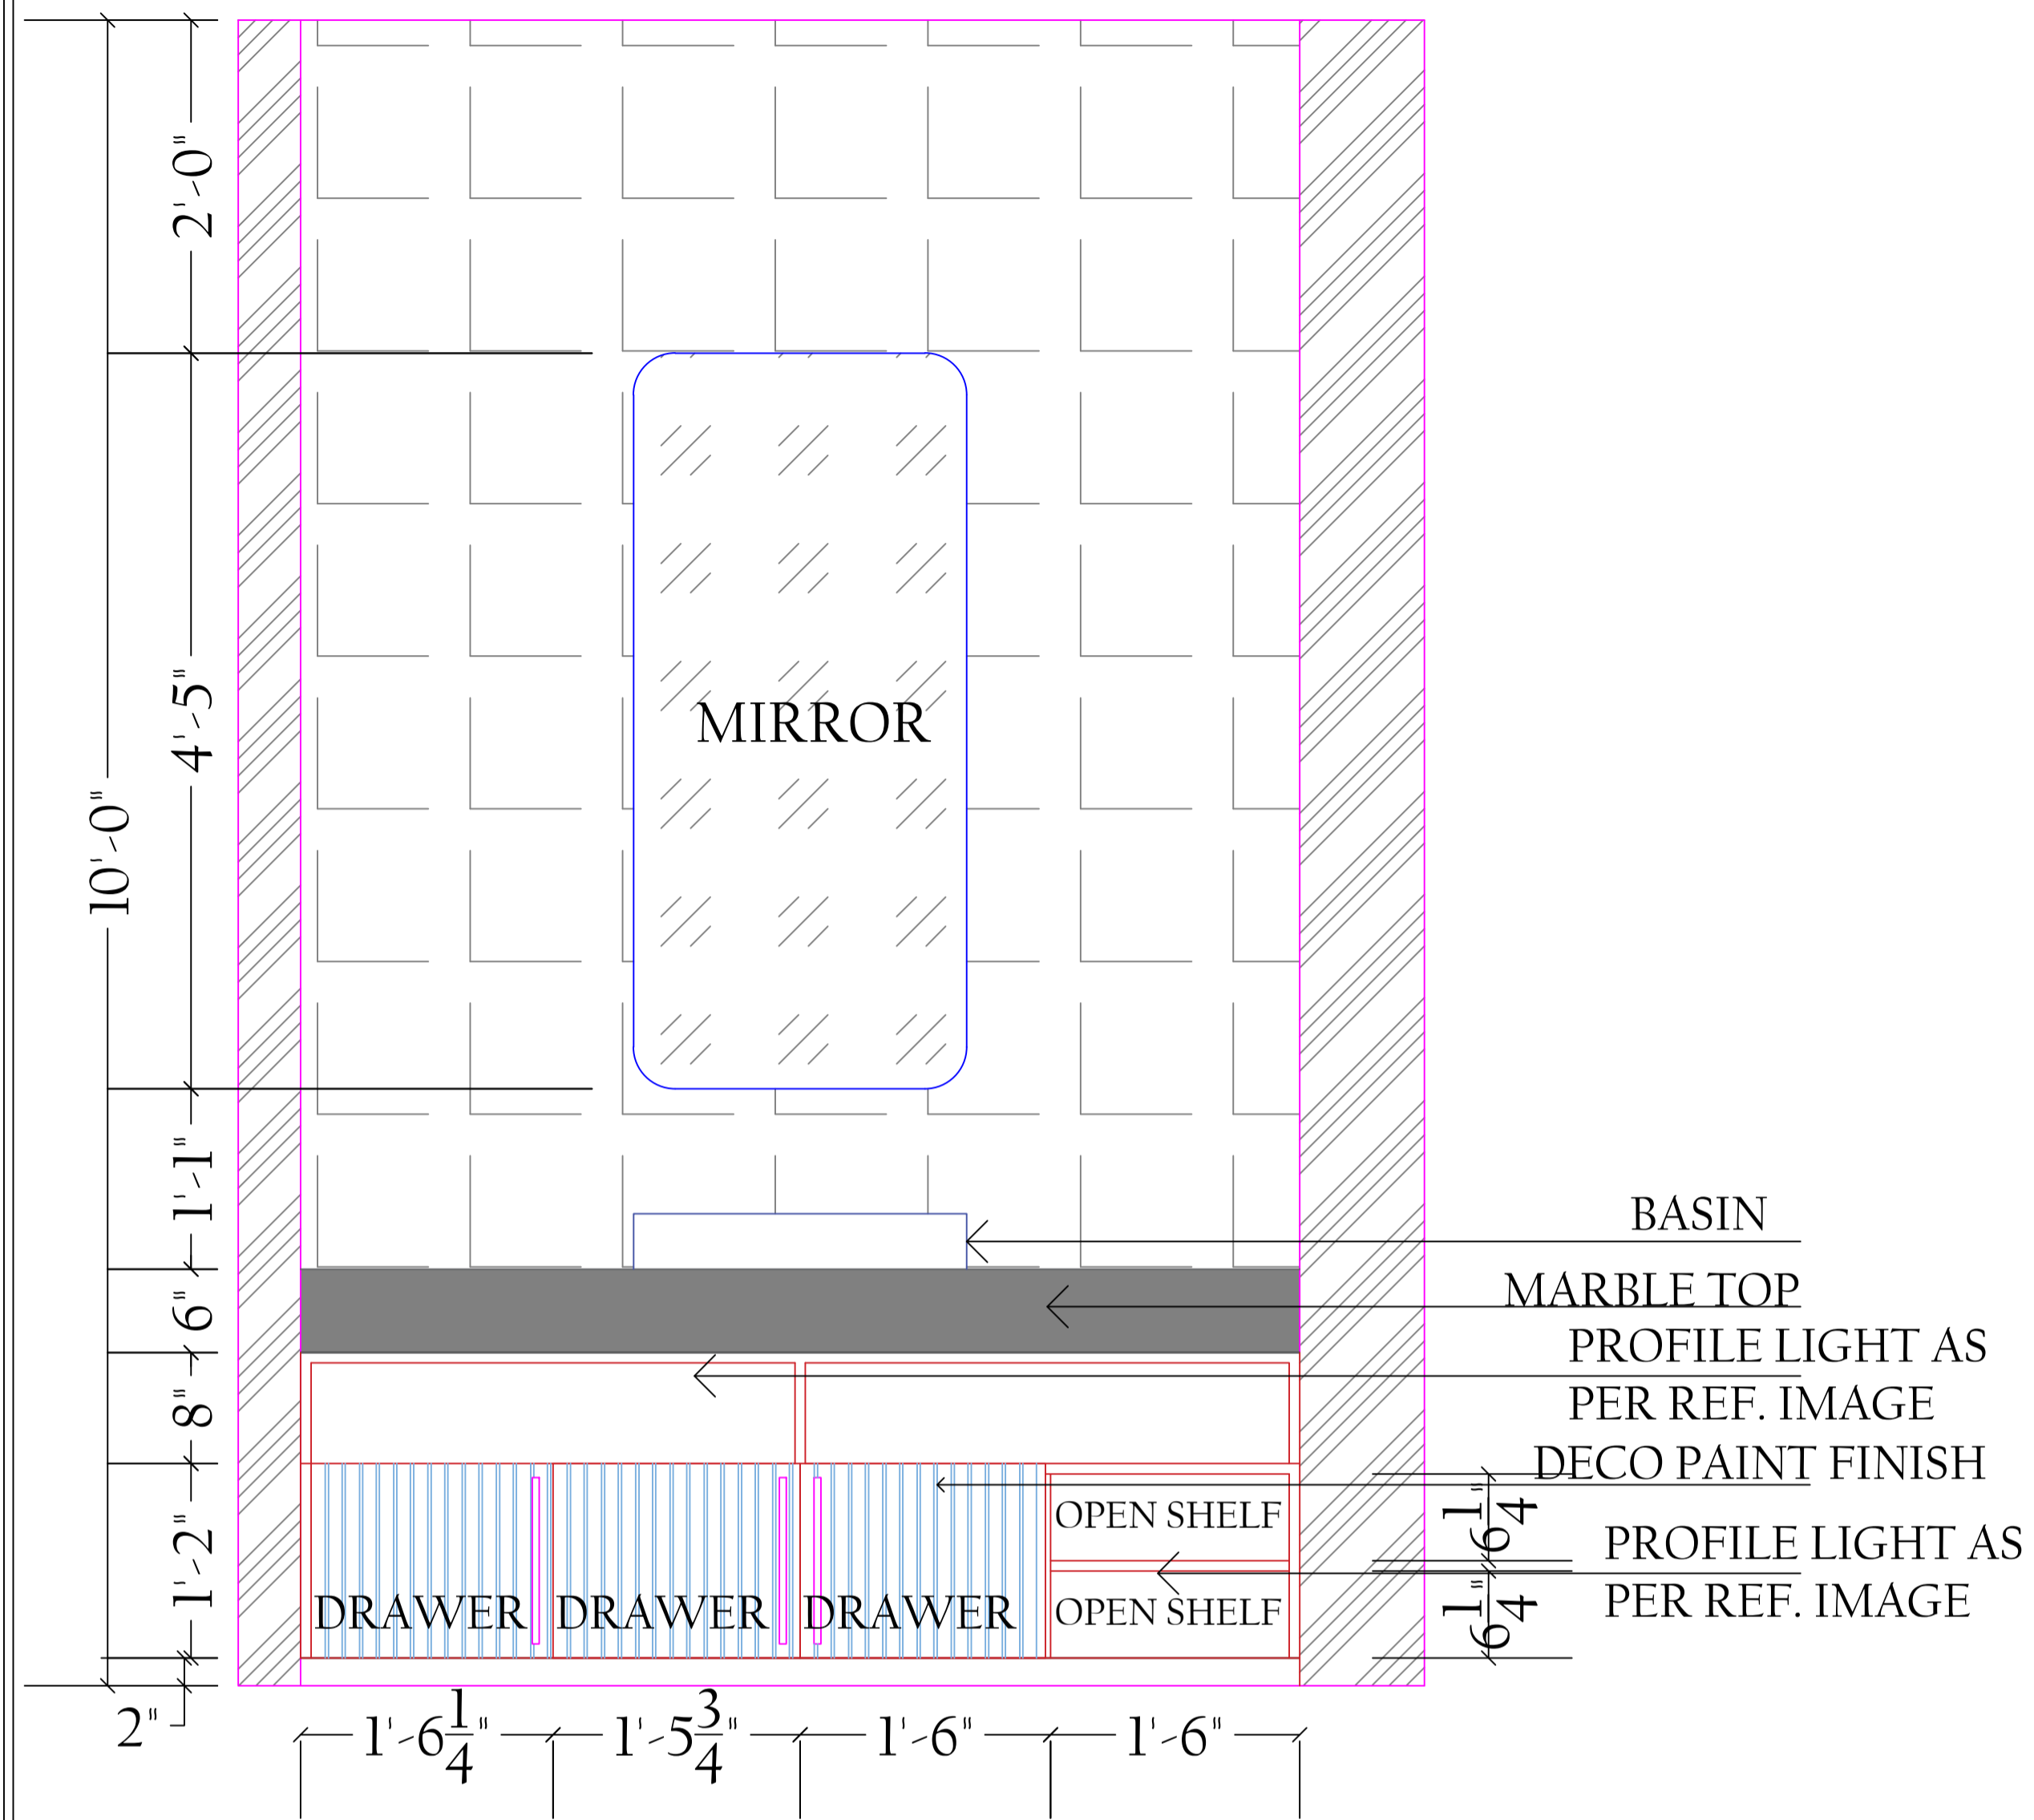



REFERENCE IMAGE

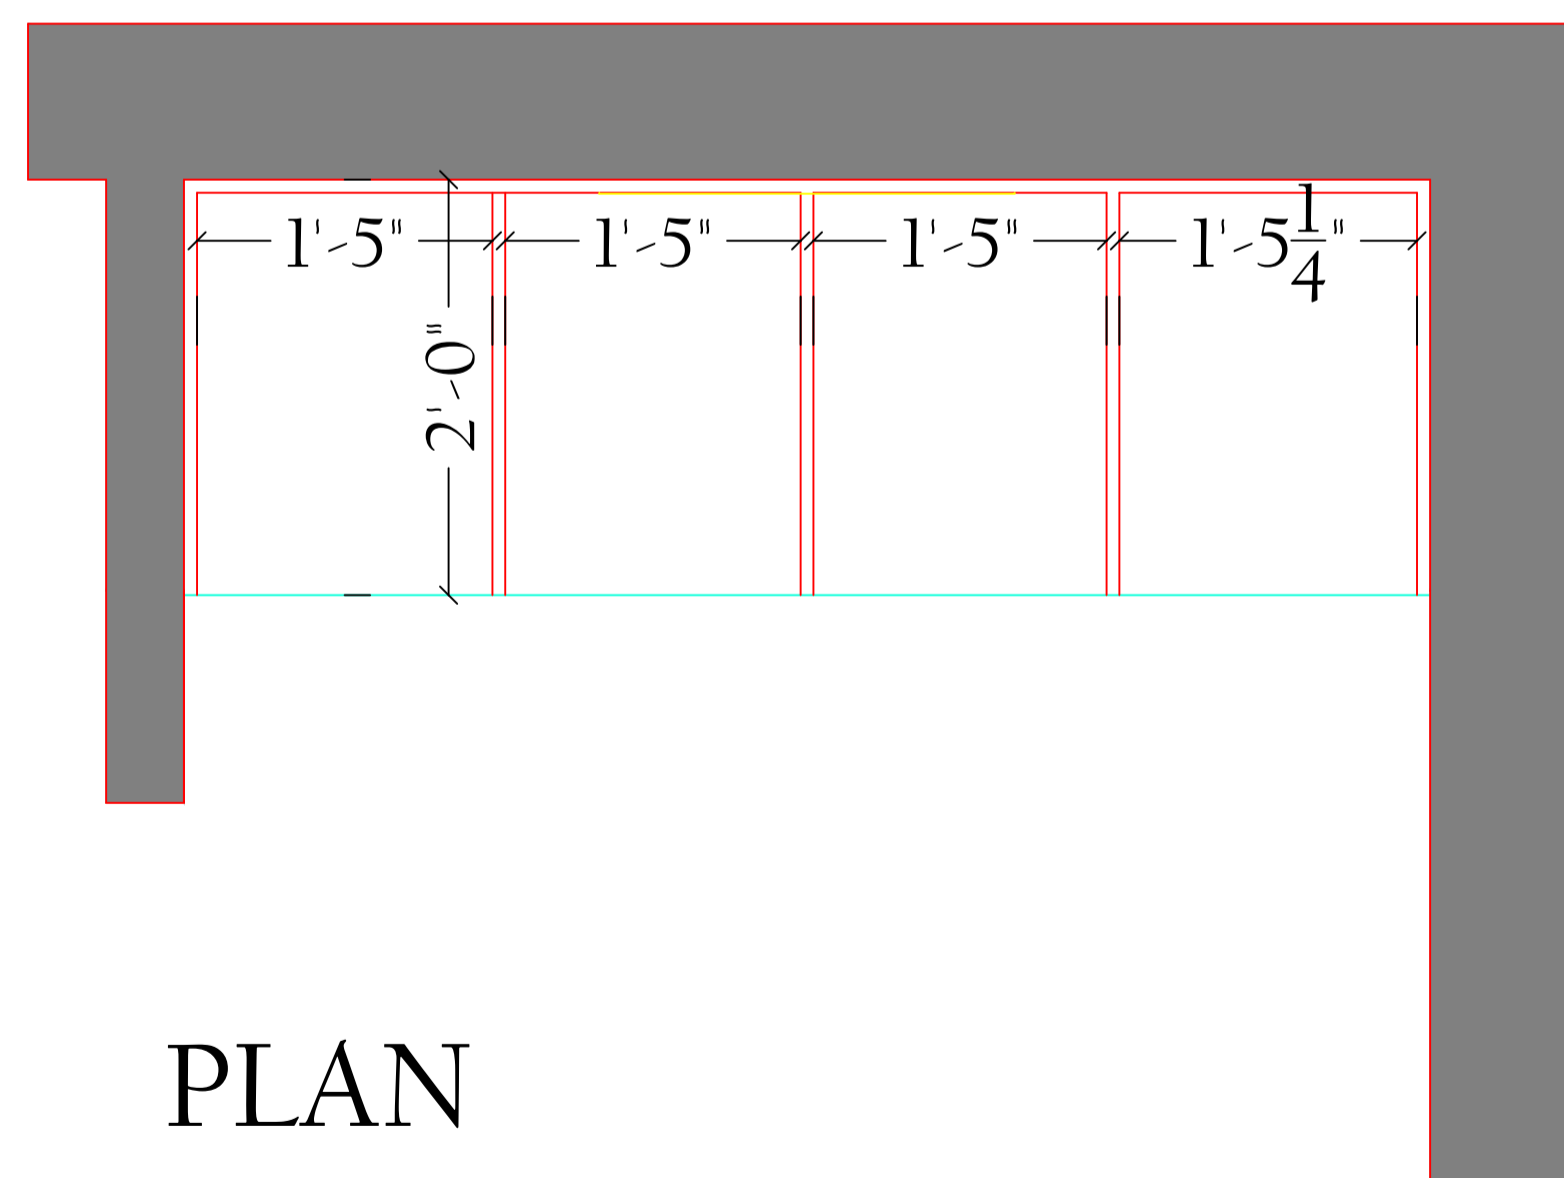


DELUSION INTERIO PVT. LTD., GMS ROAD, DEHRADUN

CLIENT NAME: Mr. Ashish Negi | PROJECT: Proposed Residence | PROPORTION: Not to scale | DRAWING: F.F MASTER BEDROOM VANITY DETAIL

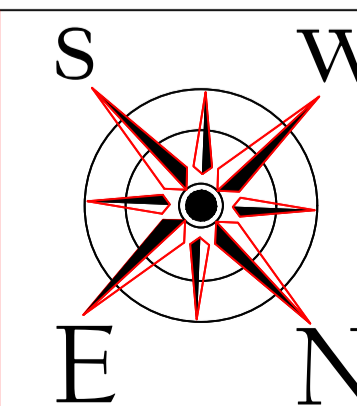


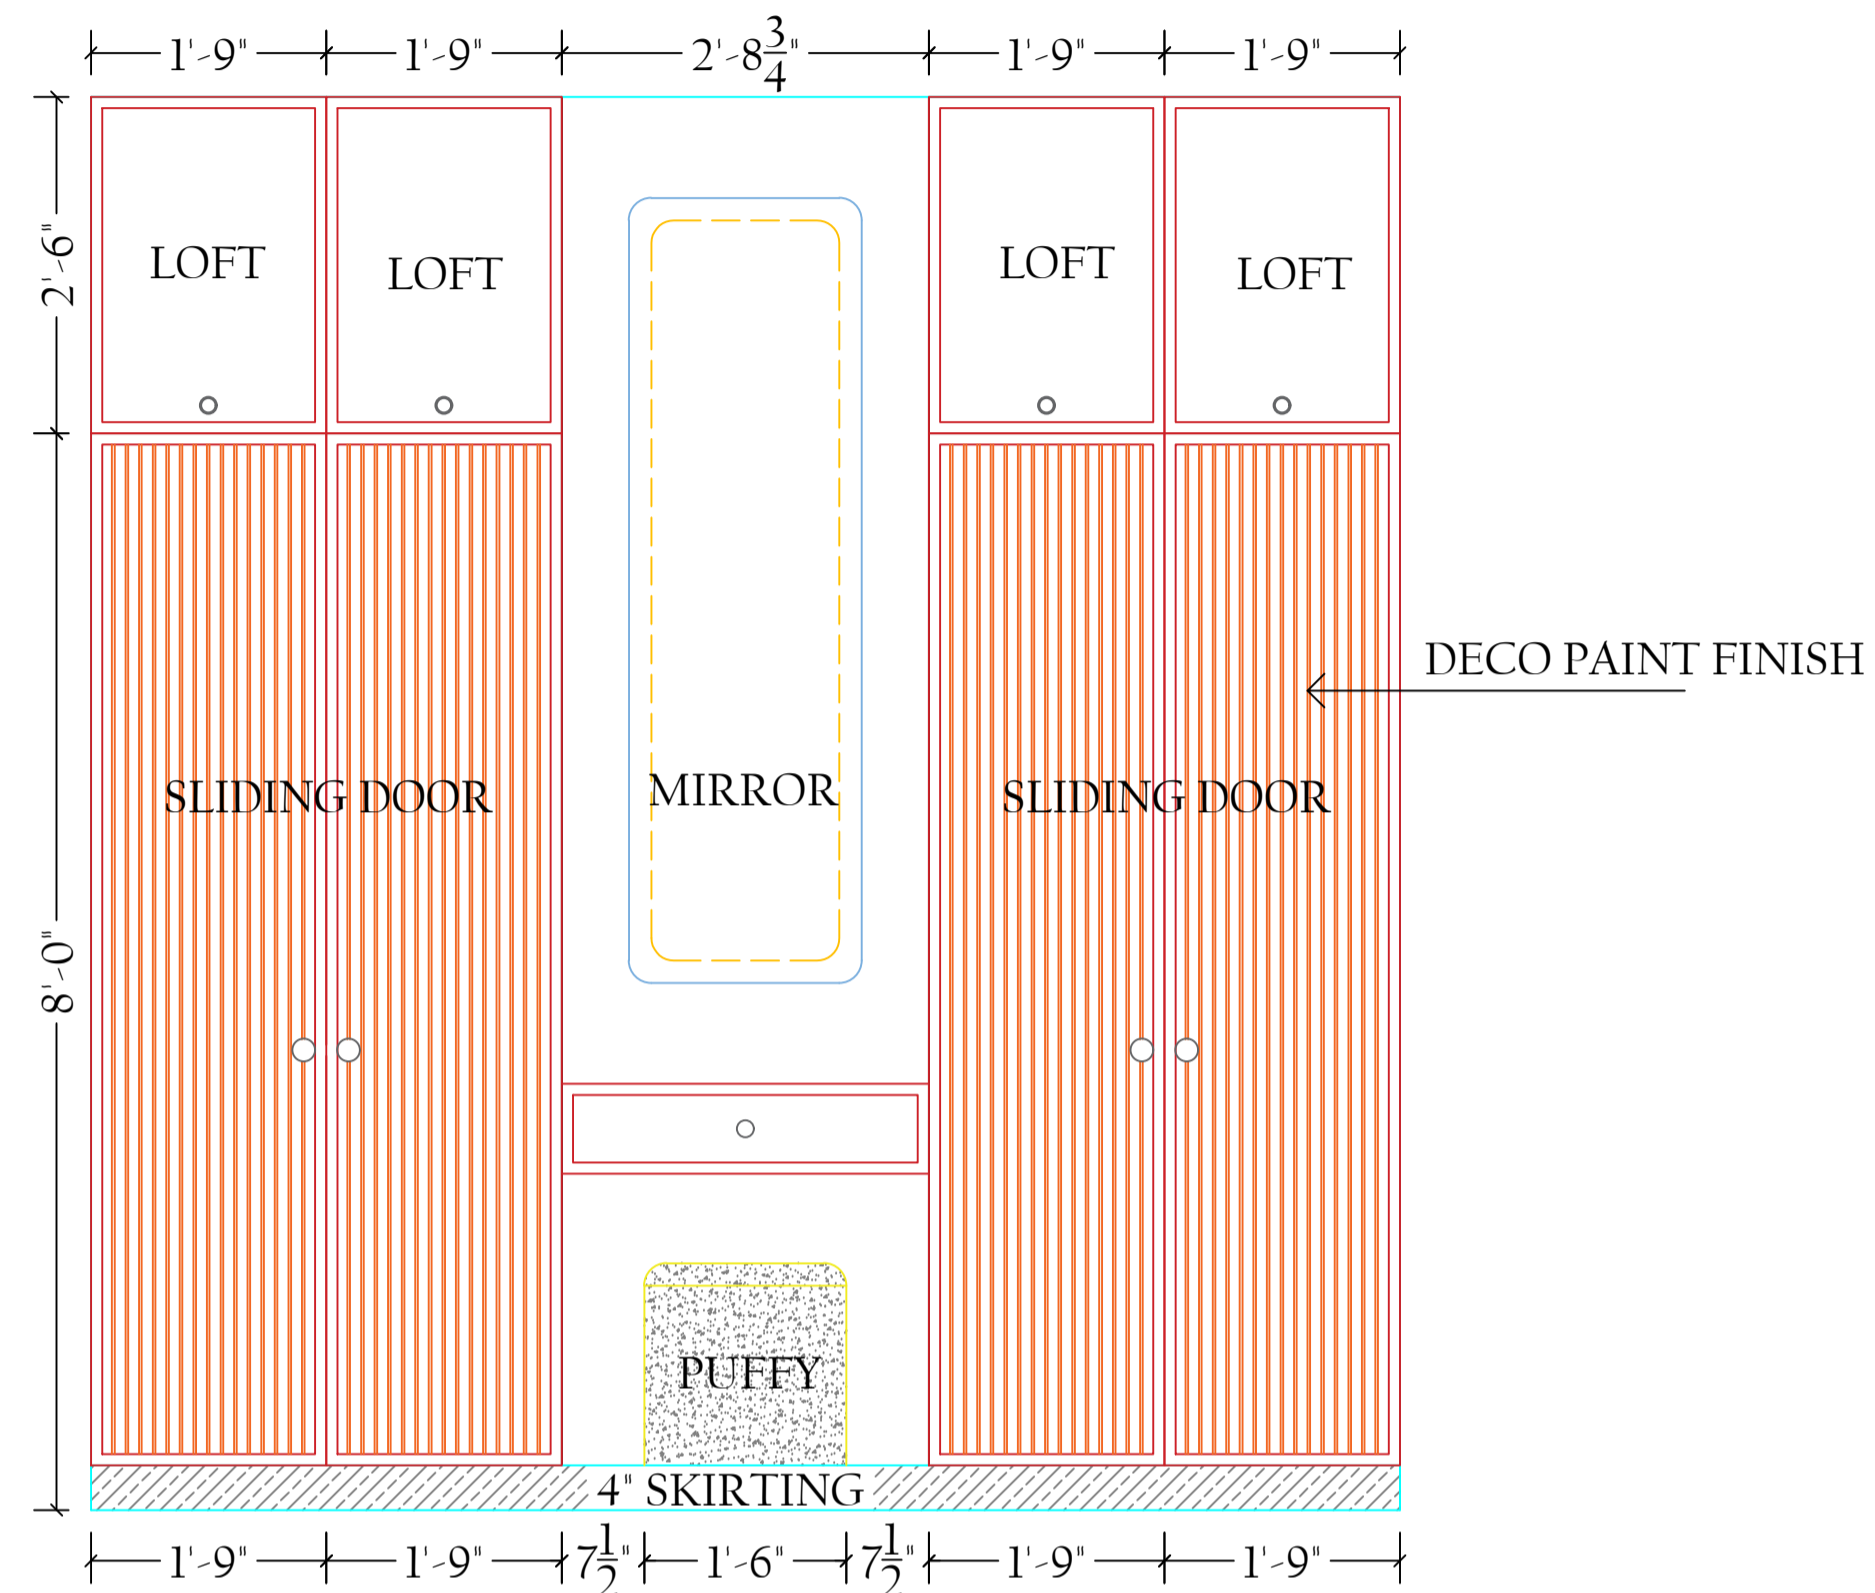


OUTER ELEVATION

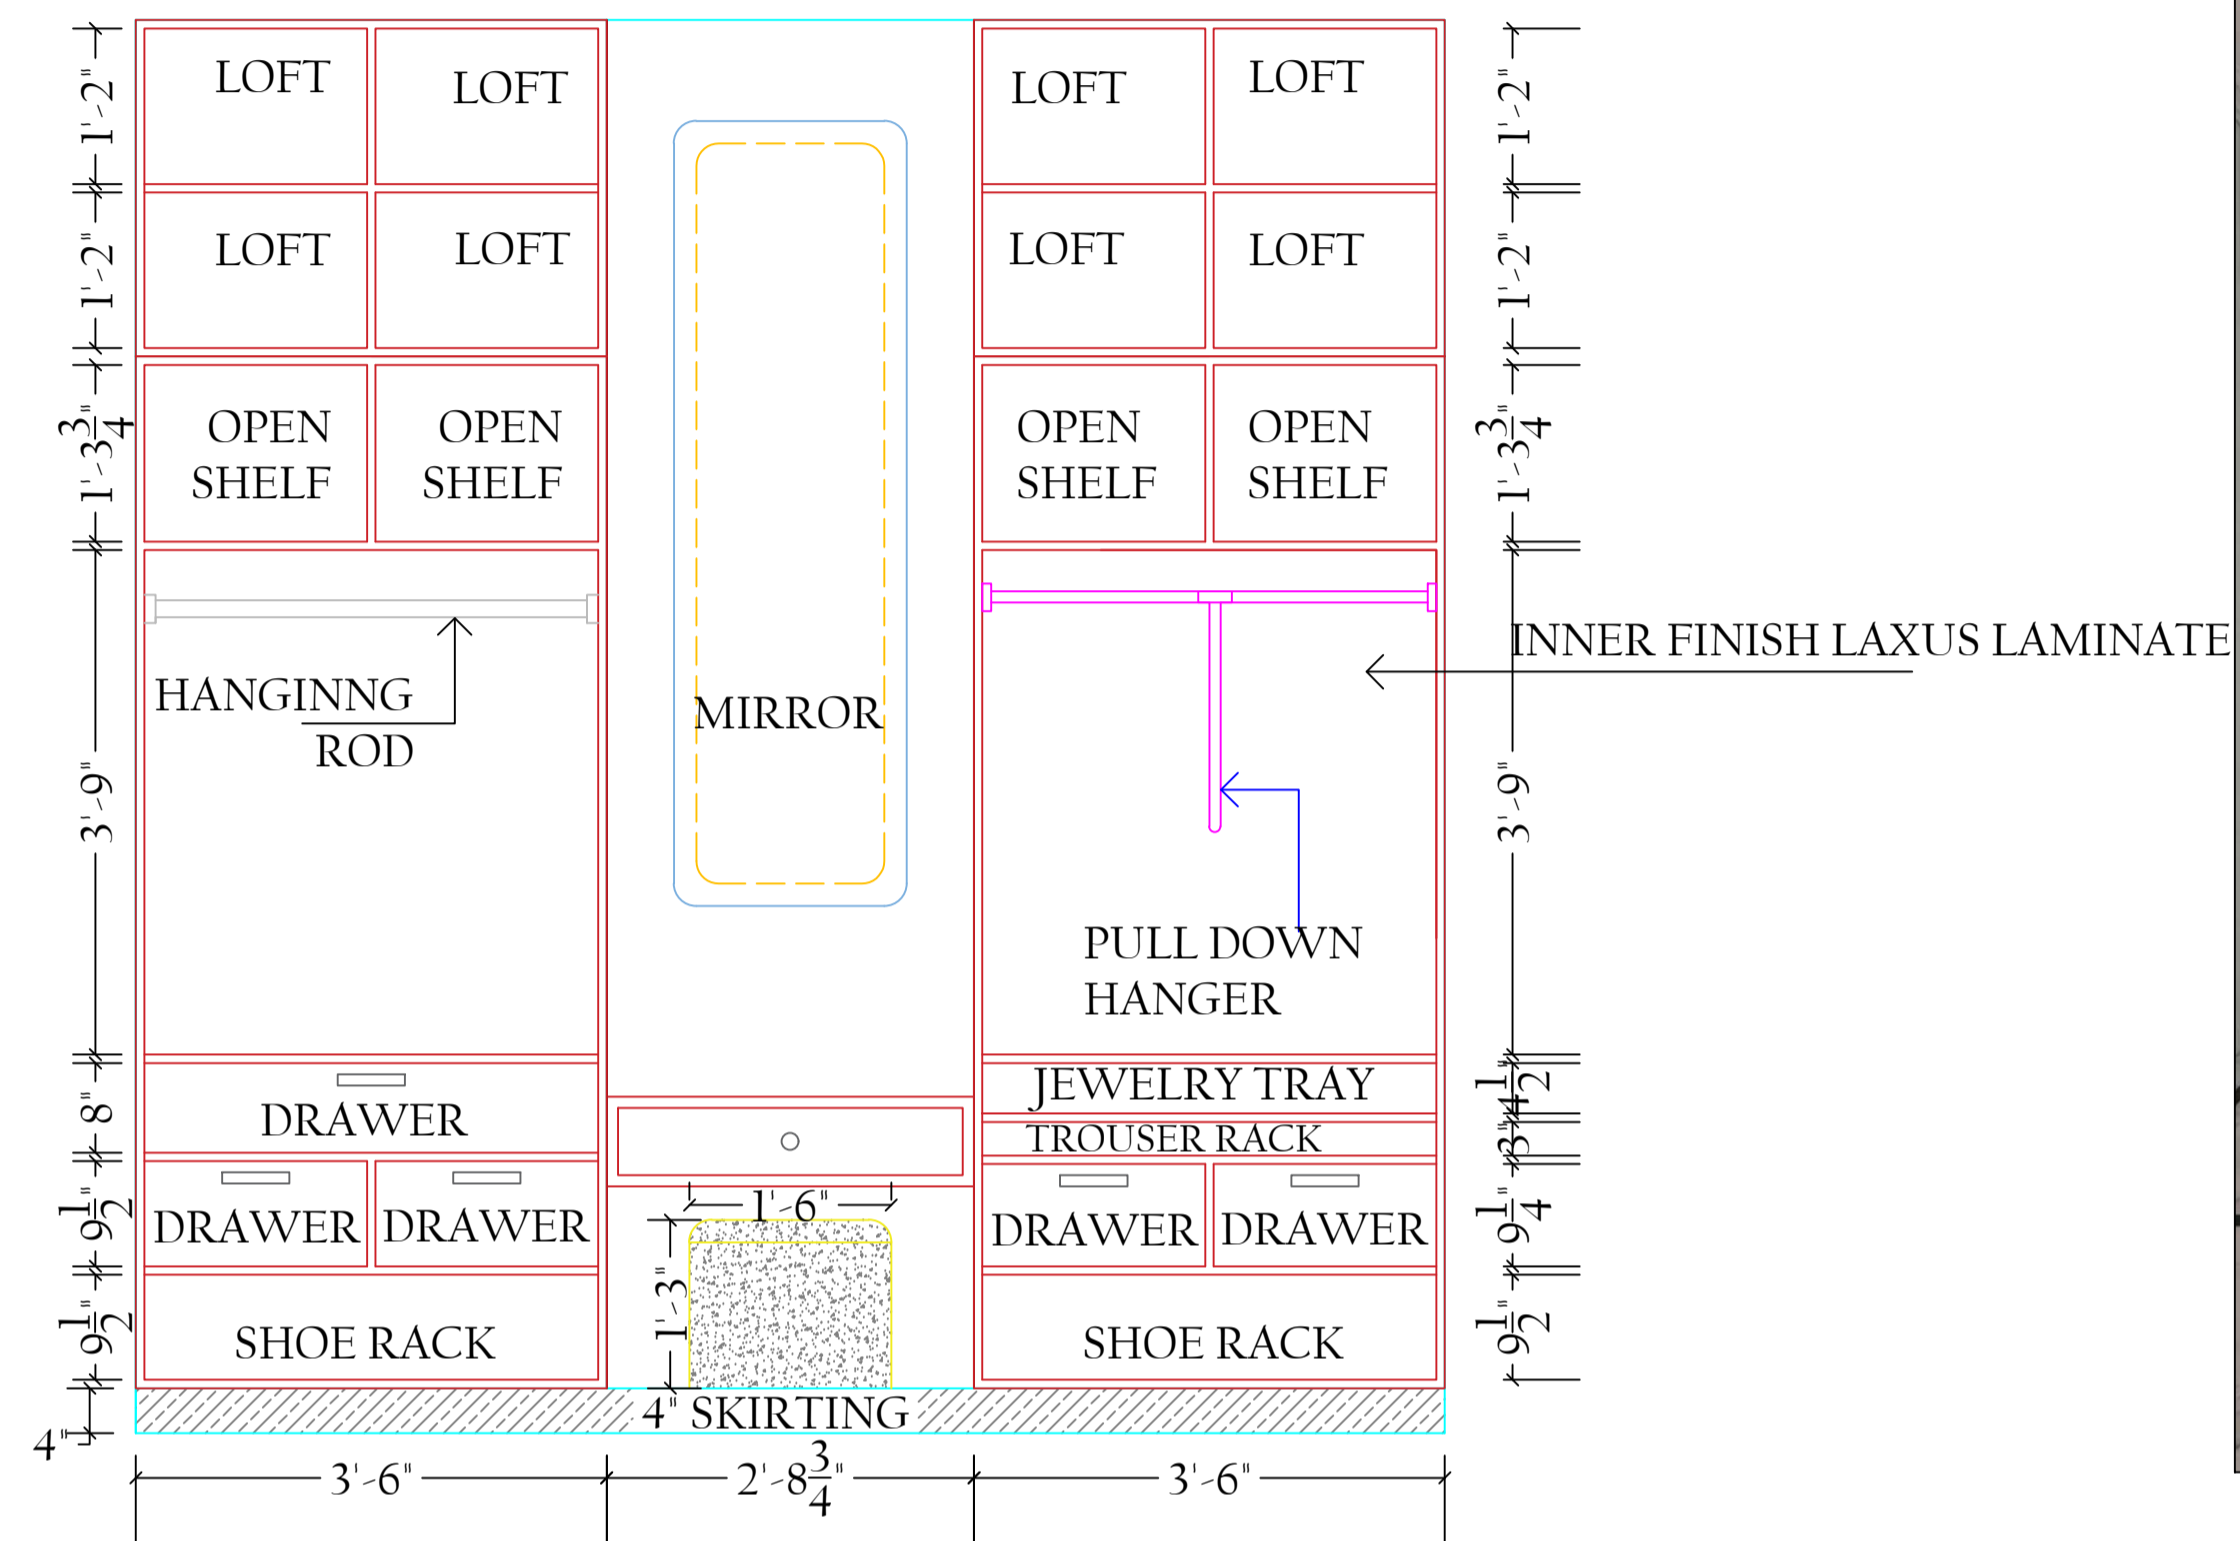

INNER ELEVATION

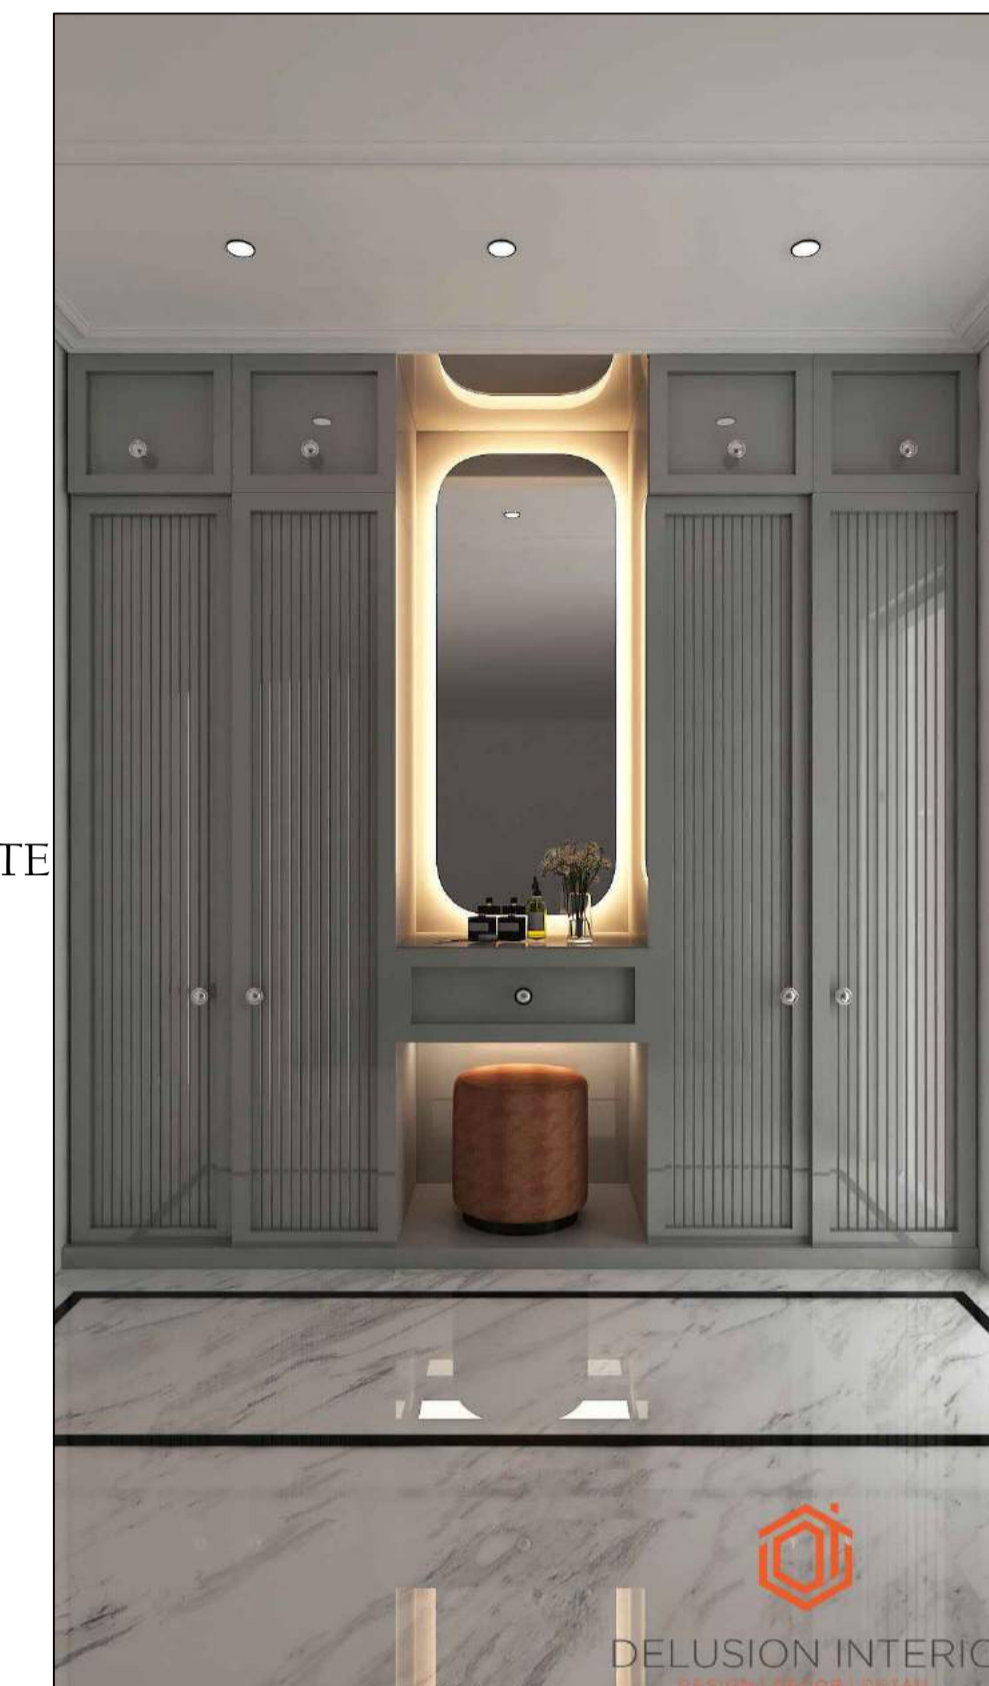

REFERENCE IMAGE

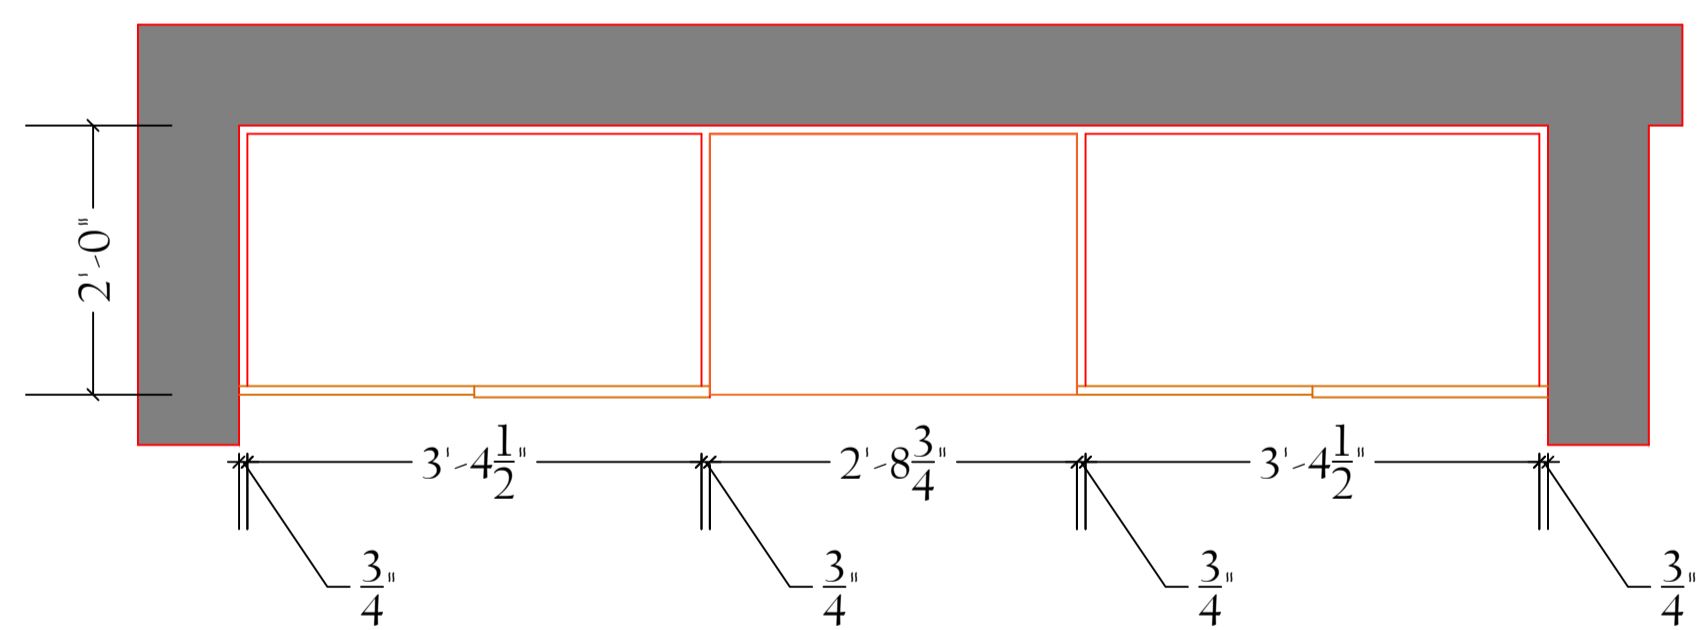

PLAN




DELUSION INTERIO PVT. LTD., GMS ROAD, DEHRADUN

CLIENT NAME:  
Mr. Ashish Negi


PROJECT:  
Proposed Residence

PROPORTION:  
Not to scale


DRAWING:  
F.F MASTER BEDROOM DRESSING DETAIL

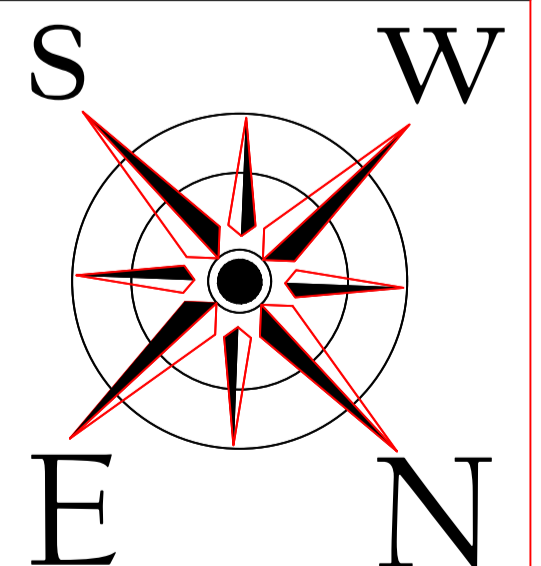




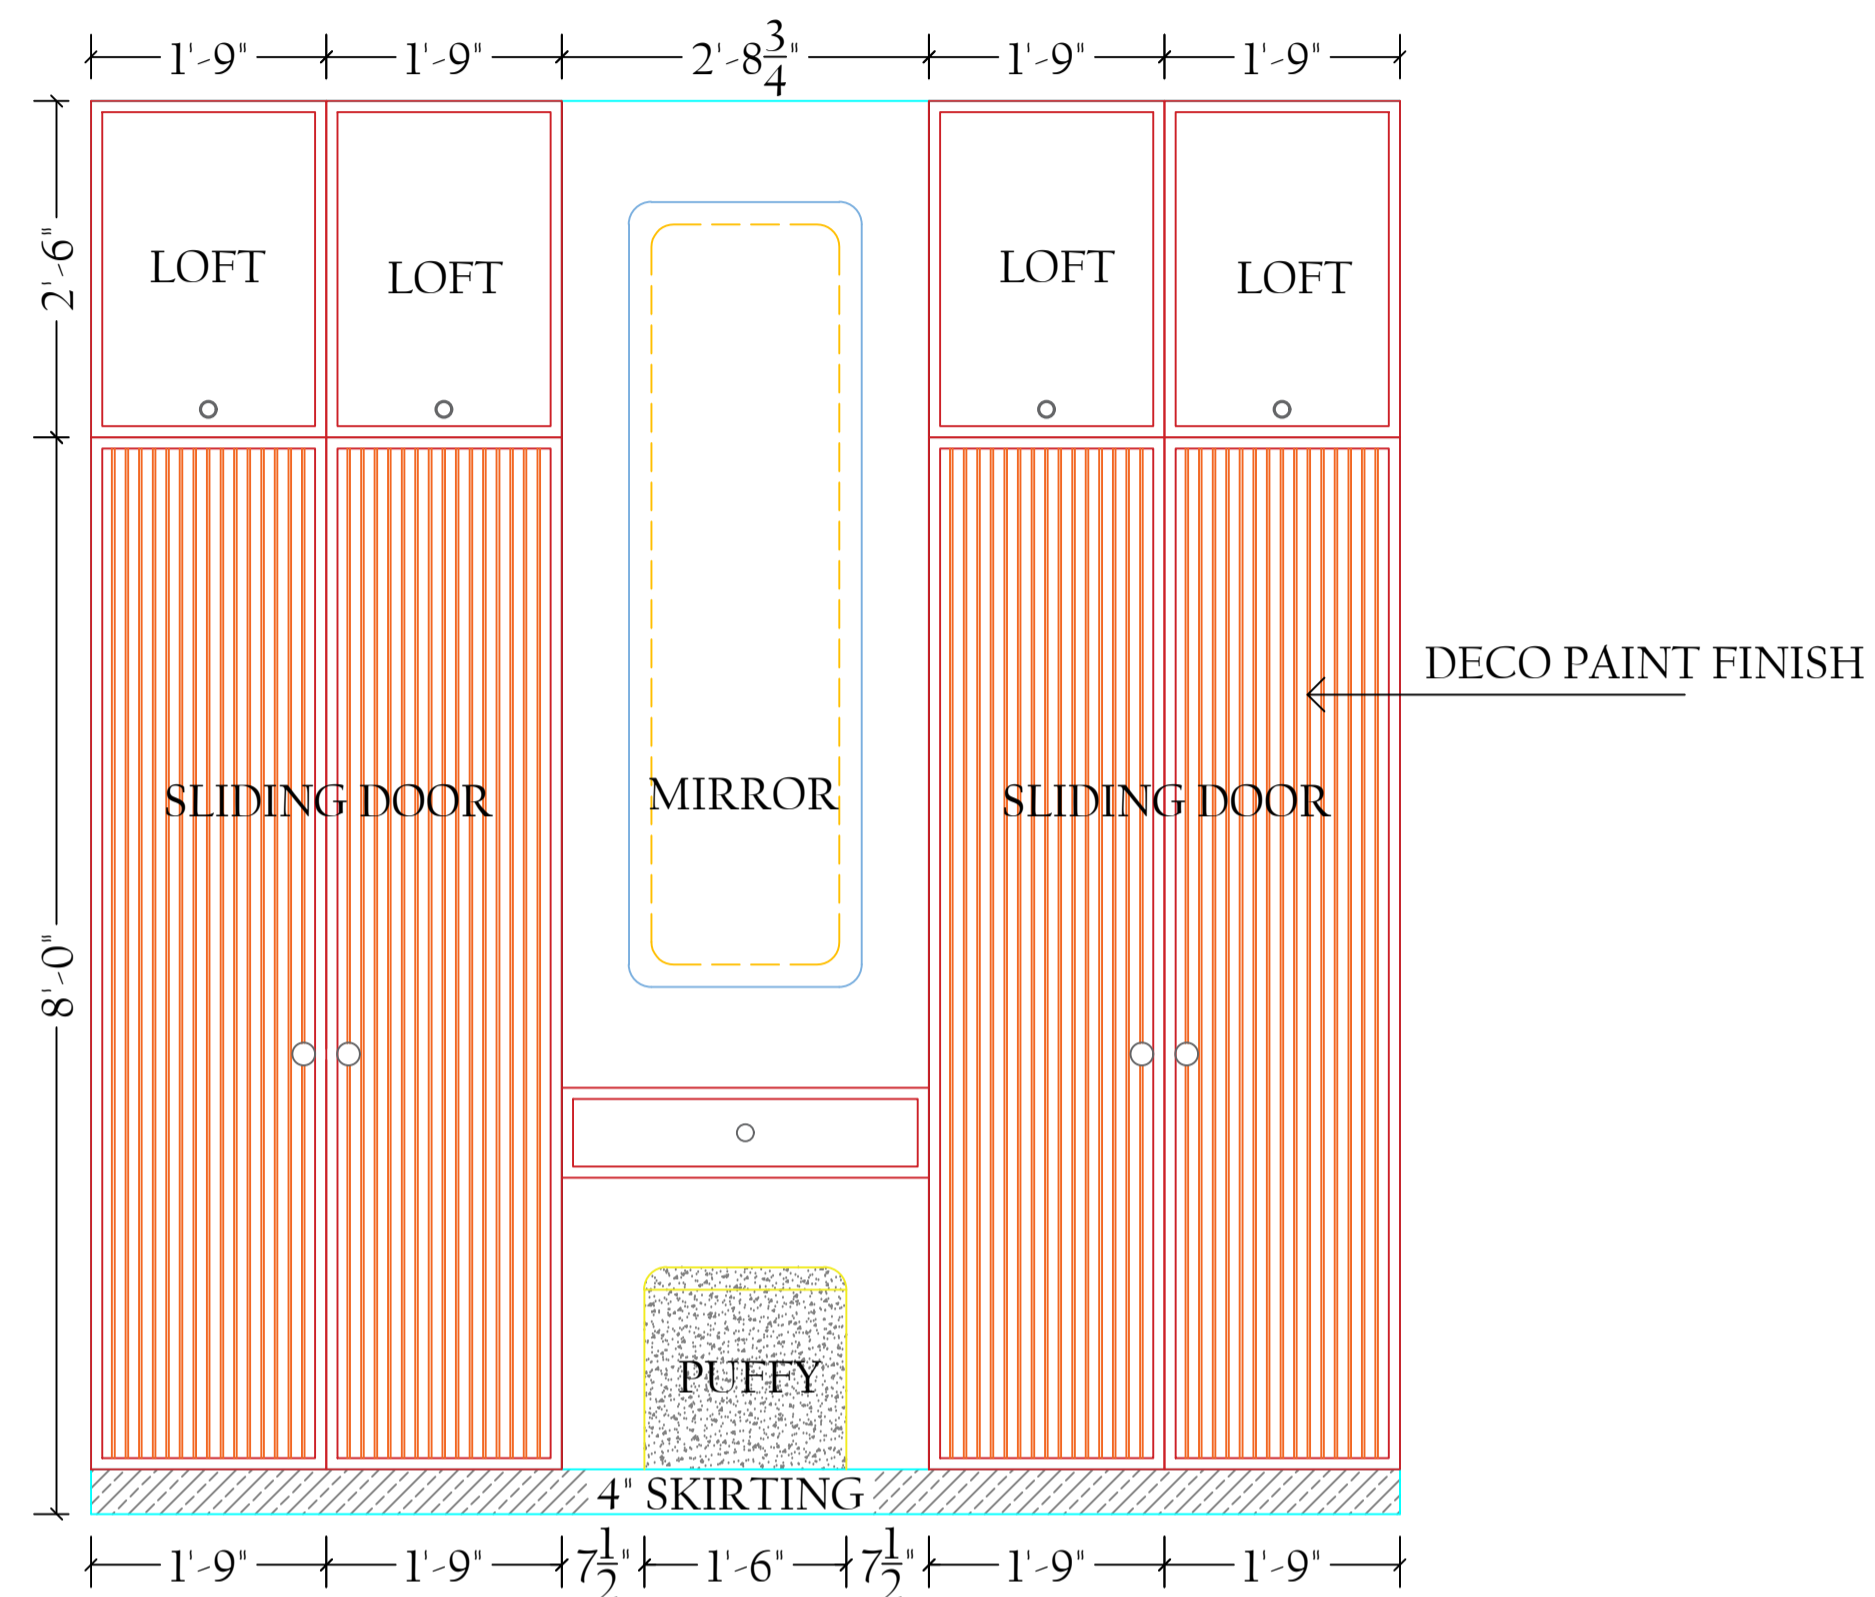


OUTER ELEVATION

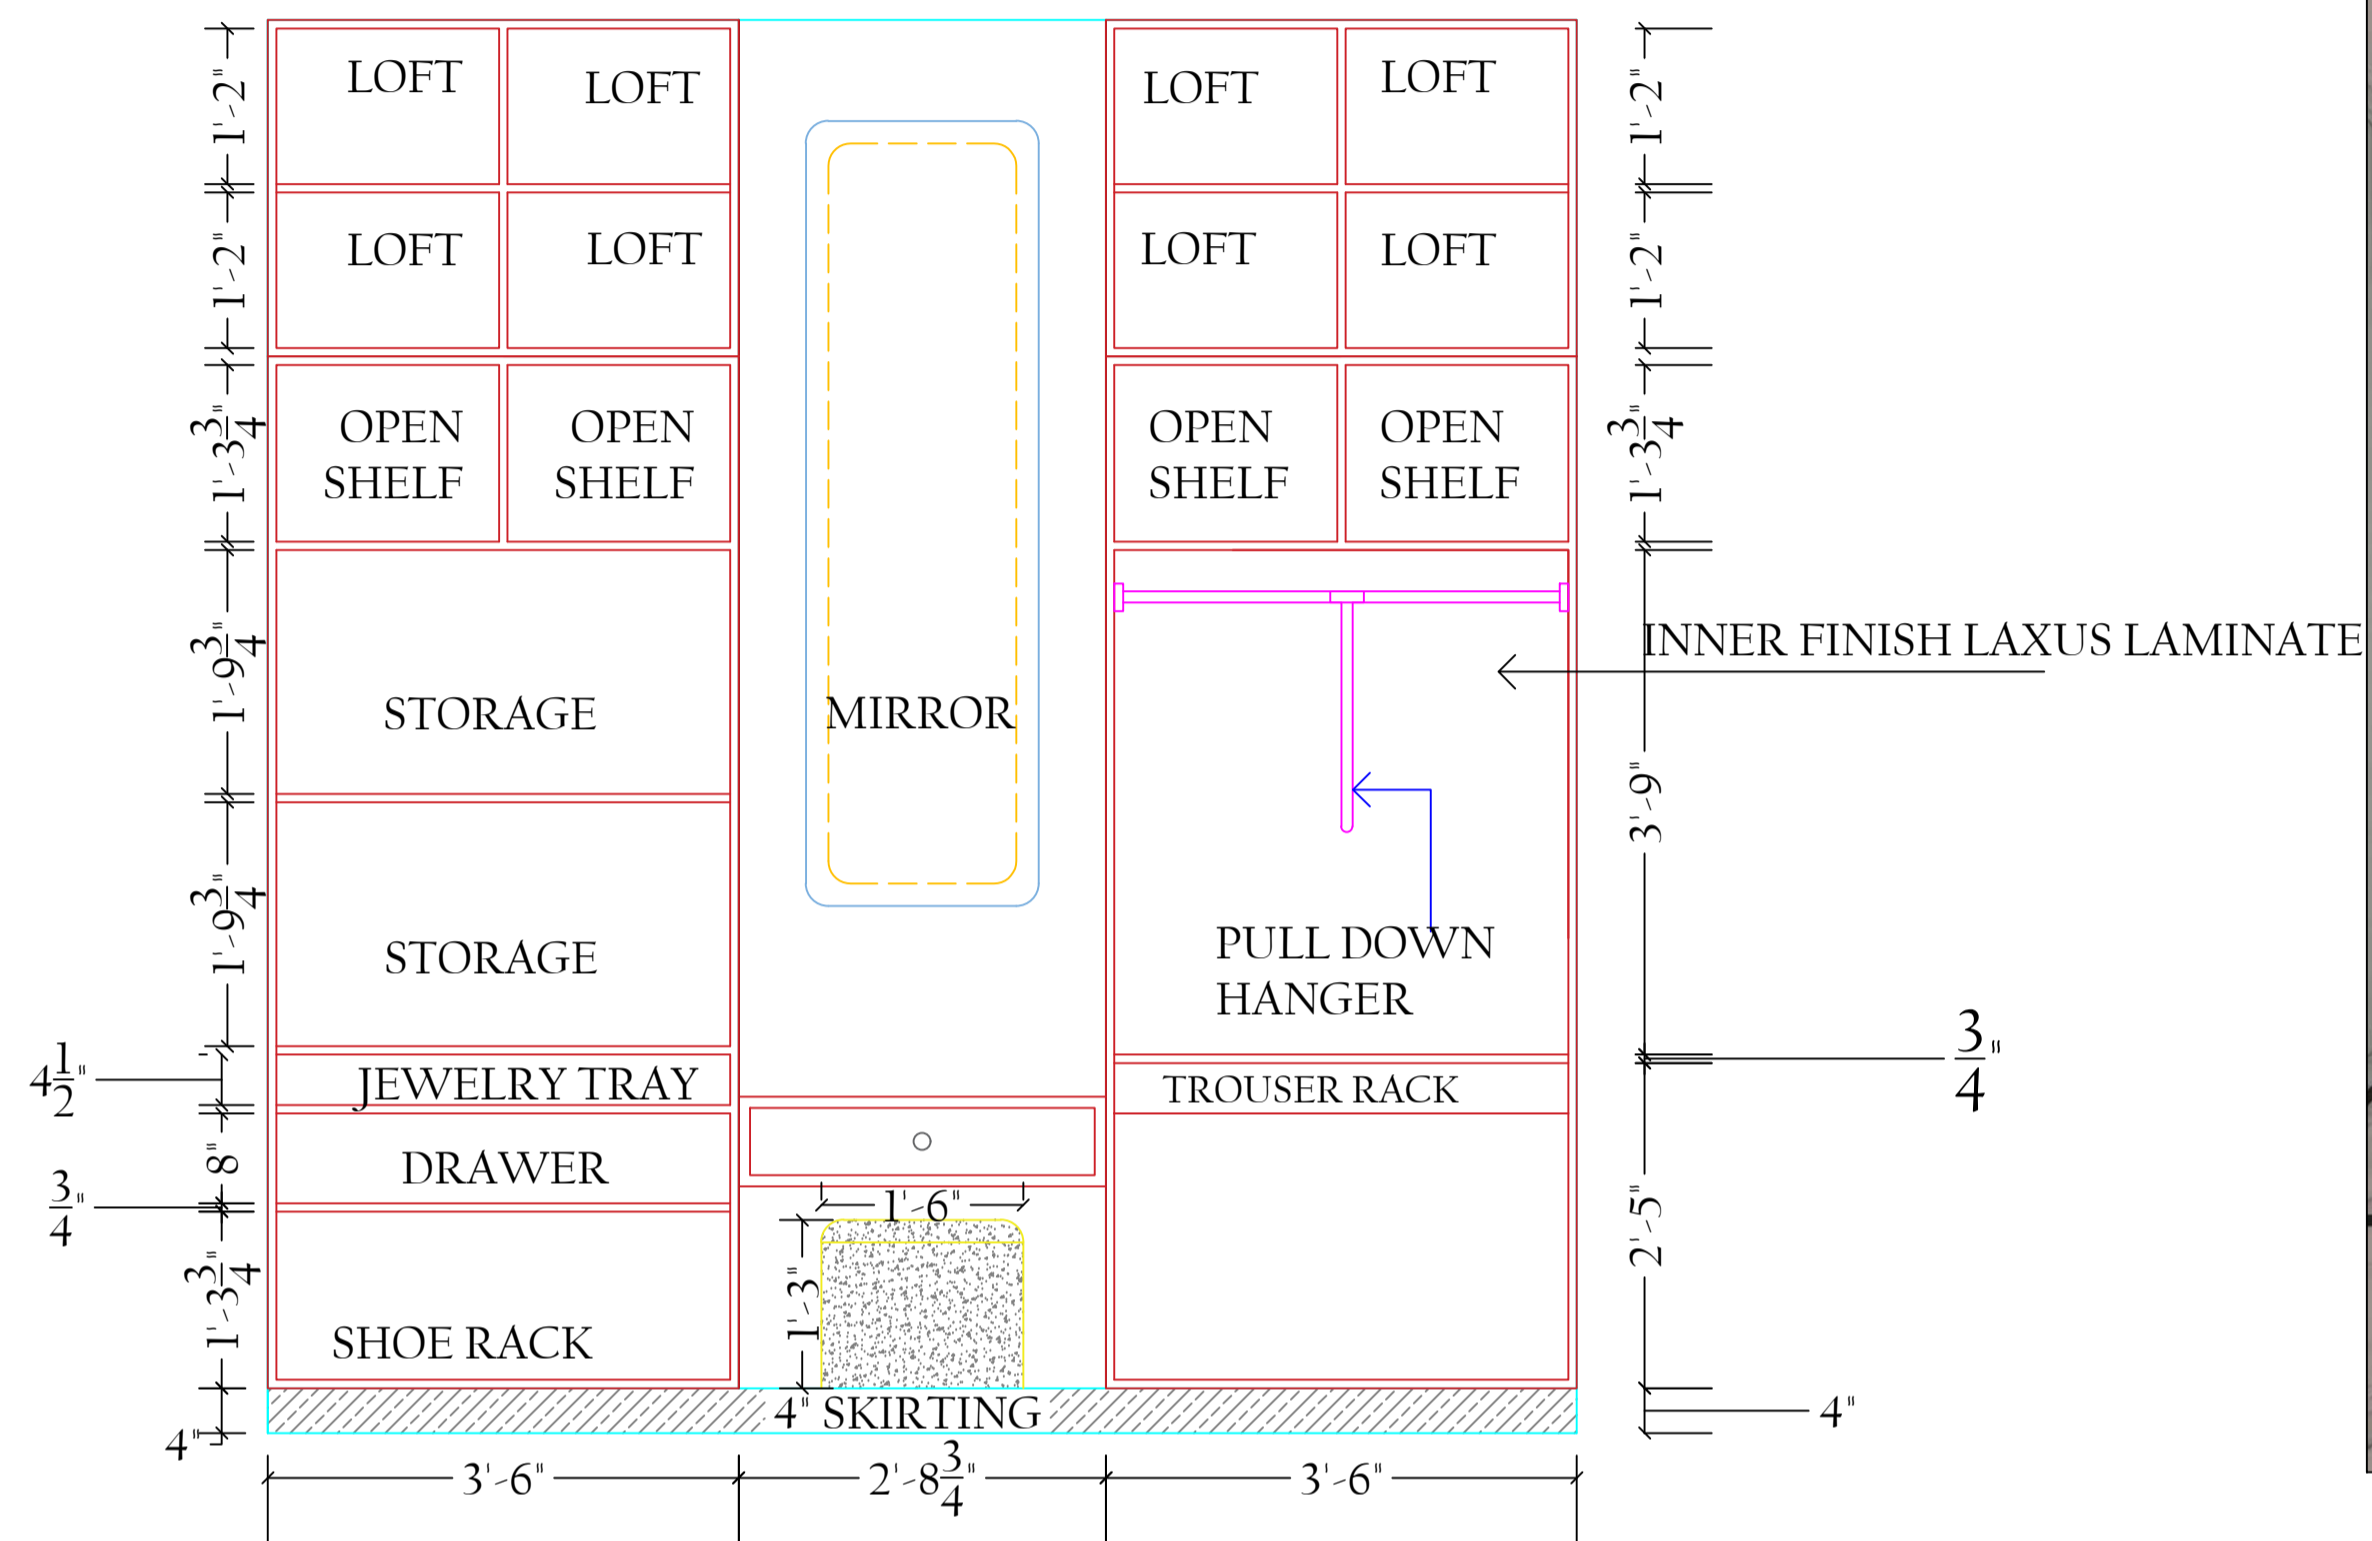

INNER ELEVATION

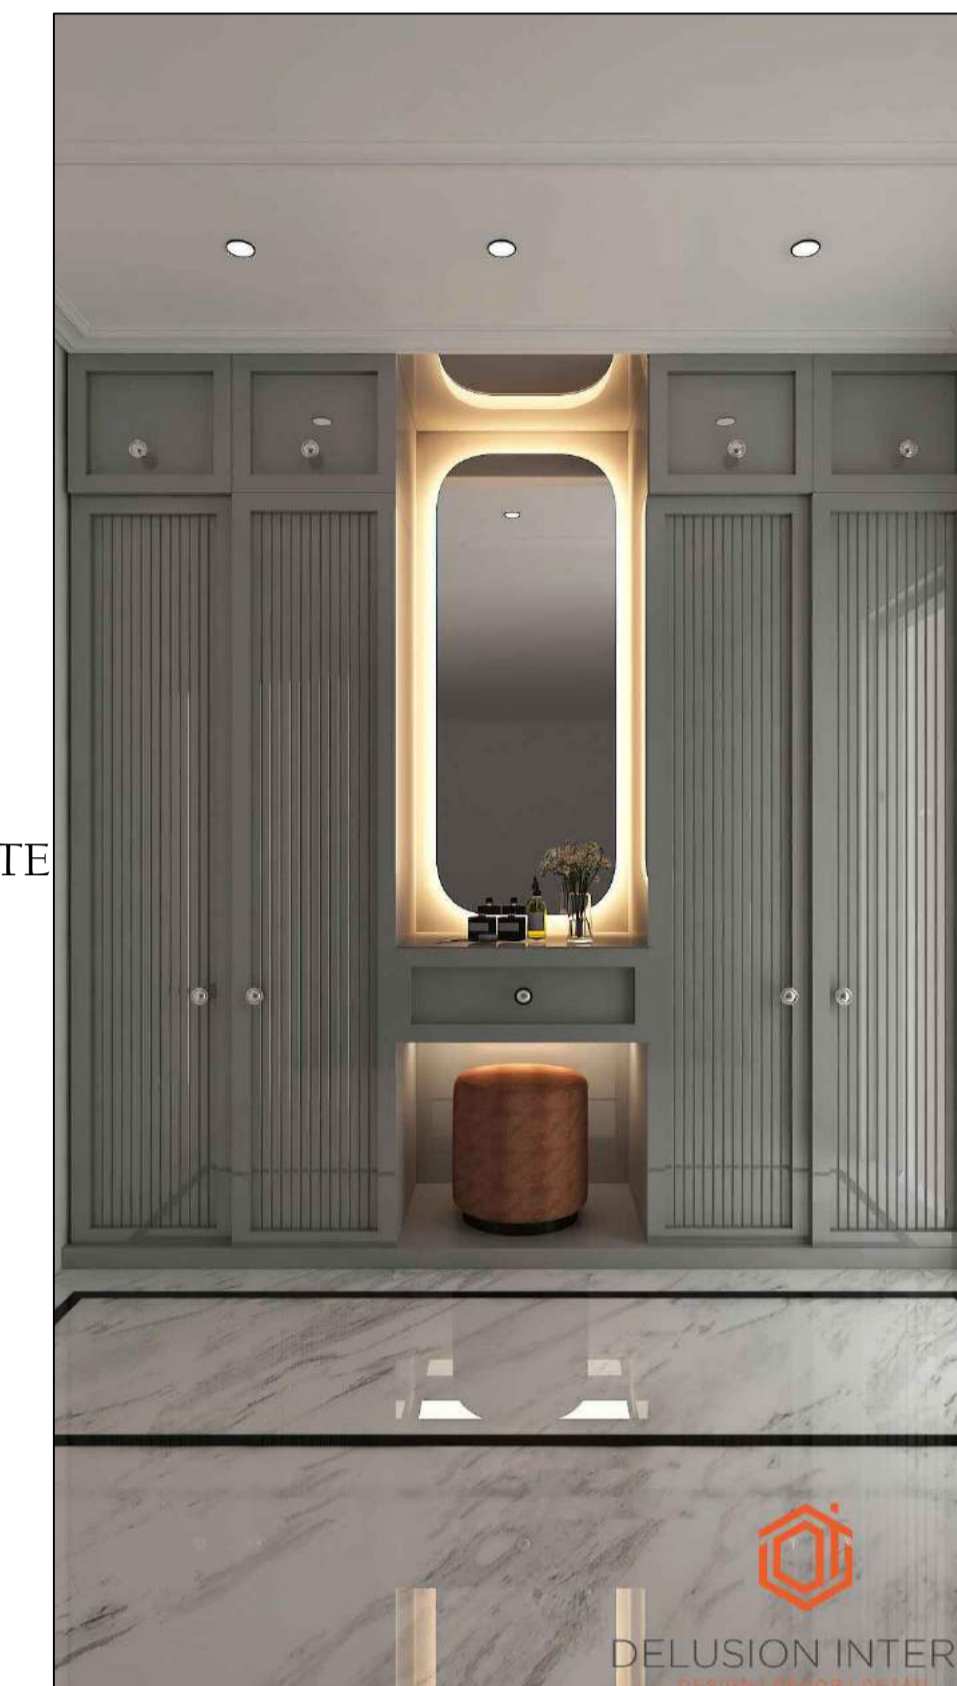

REFERENCE IMAGE

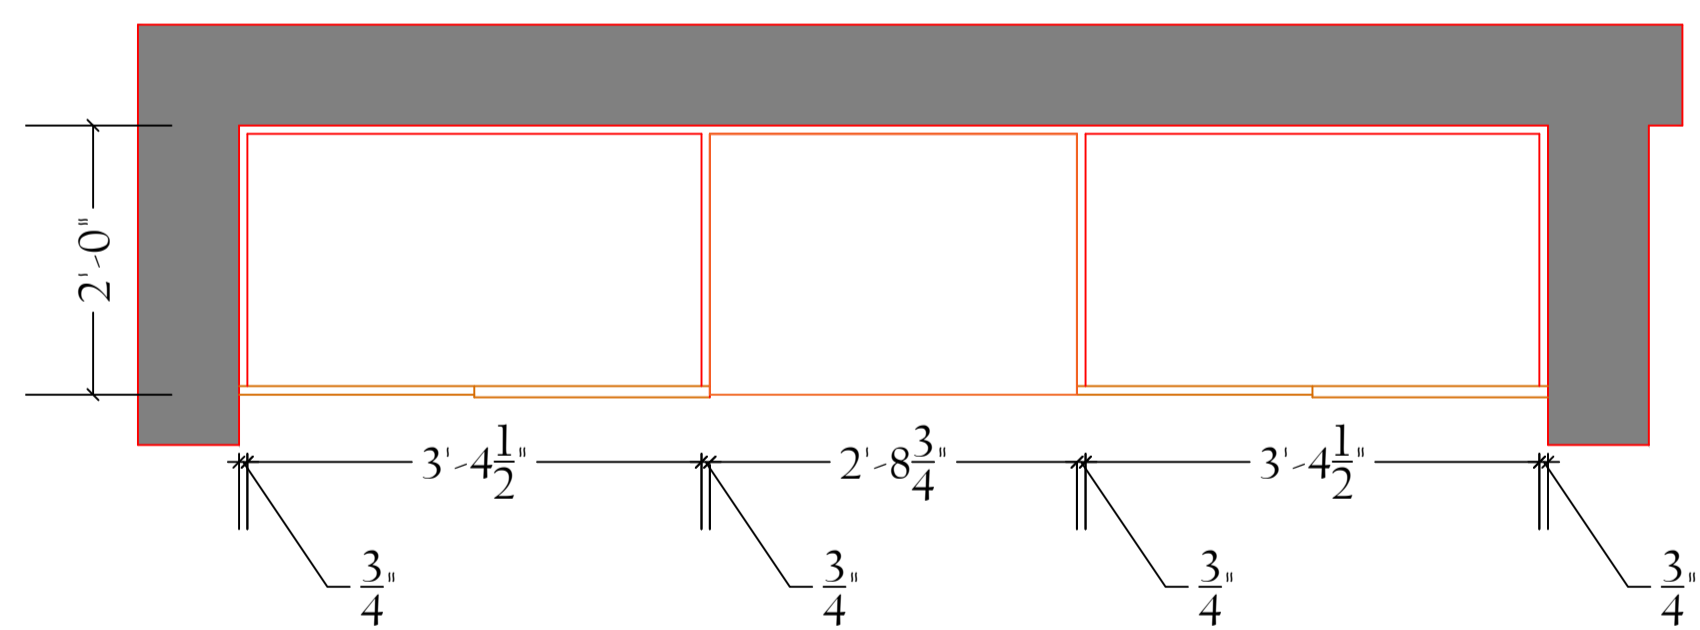

PLAN




DELUSION INTERIO PVT. LTD., GMS ROAD, DEHRADUN


CLIENT NAME:  
Mr. Ashish Negi

PROJECT:  
Proposed Residence

PROPORTION:  
Not to scale

DRAWING:  
F.F MASTER BEDROOM DRESSING DETAIL

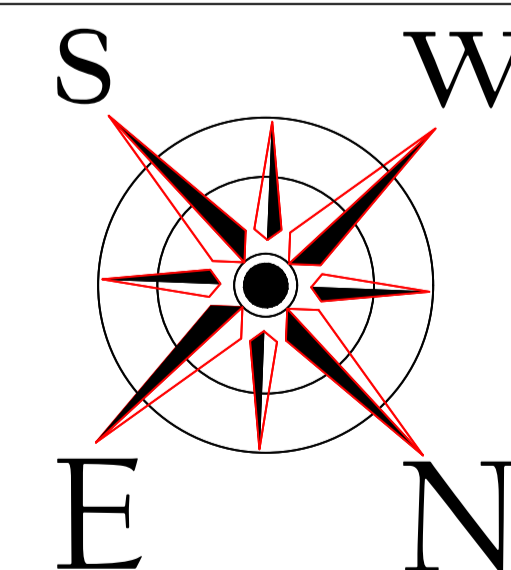

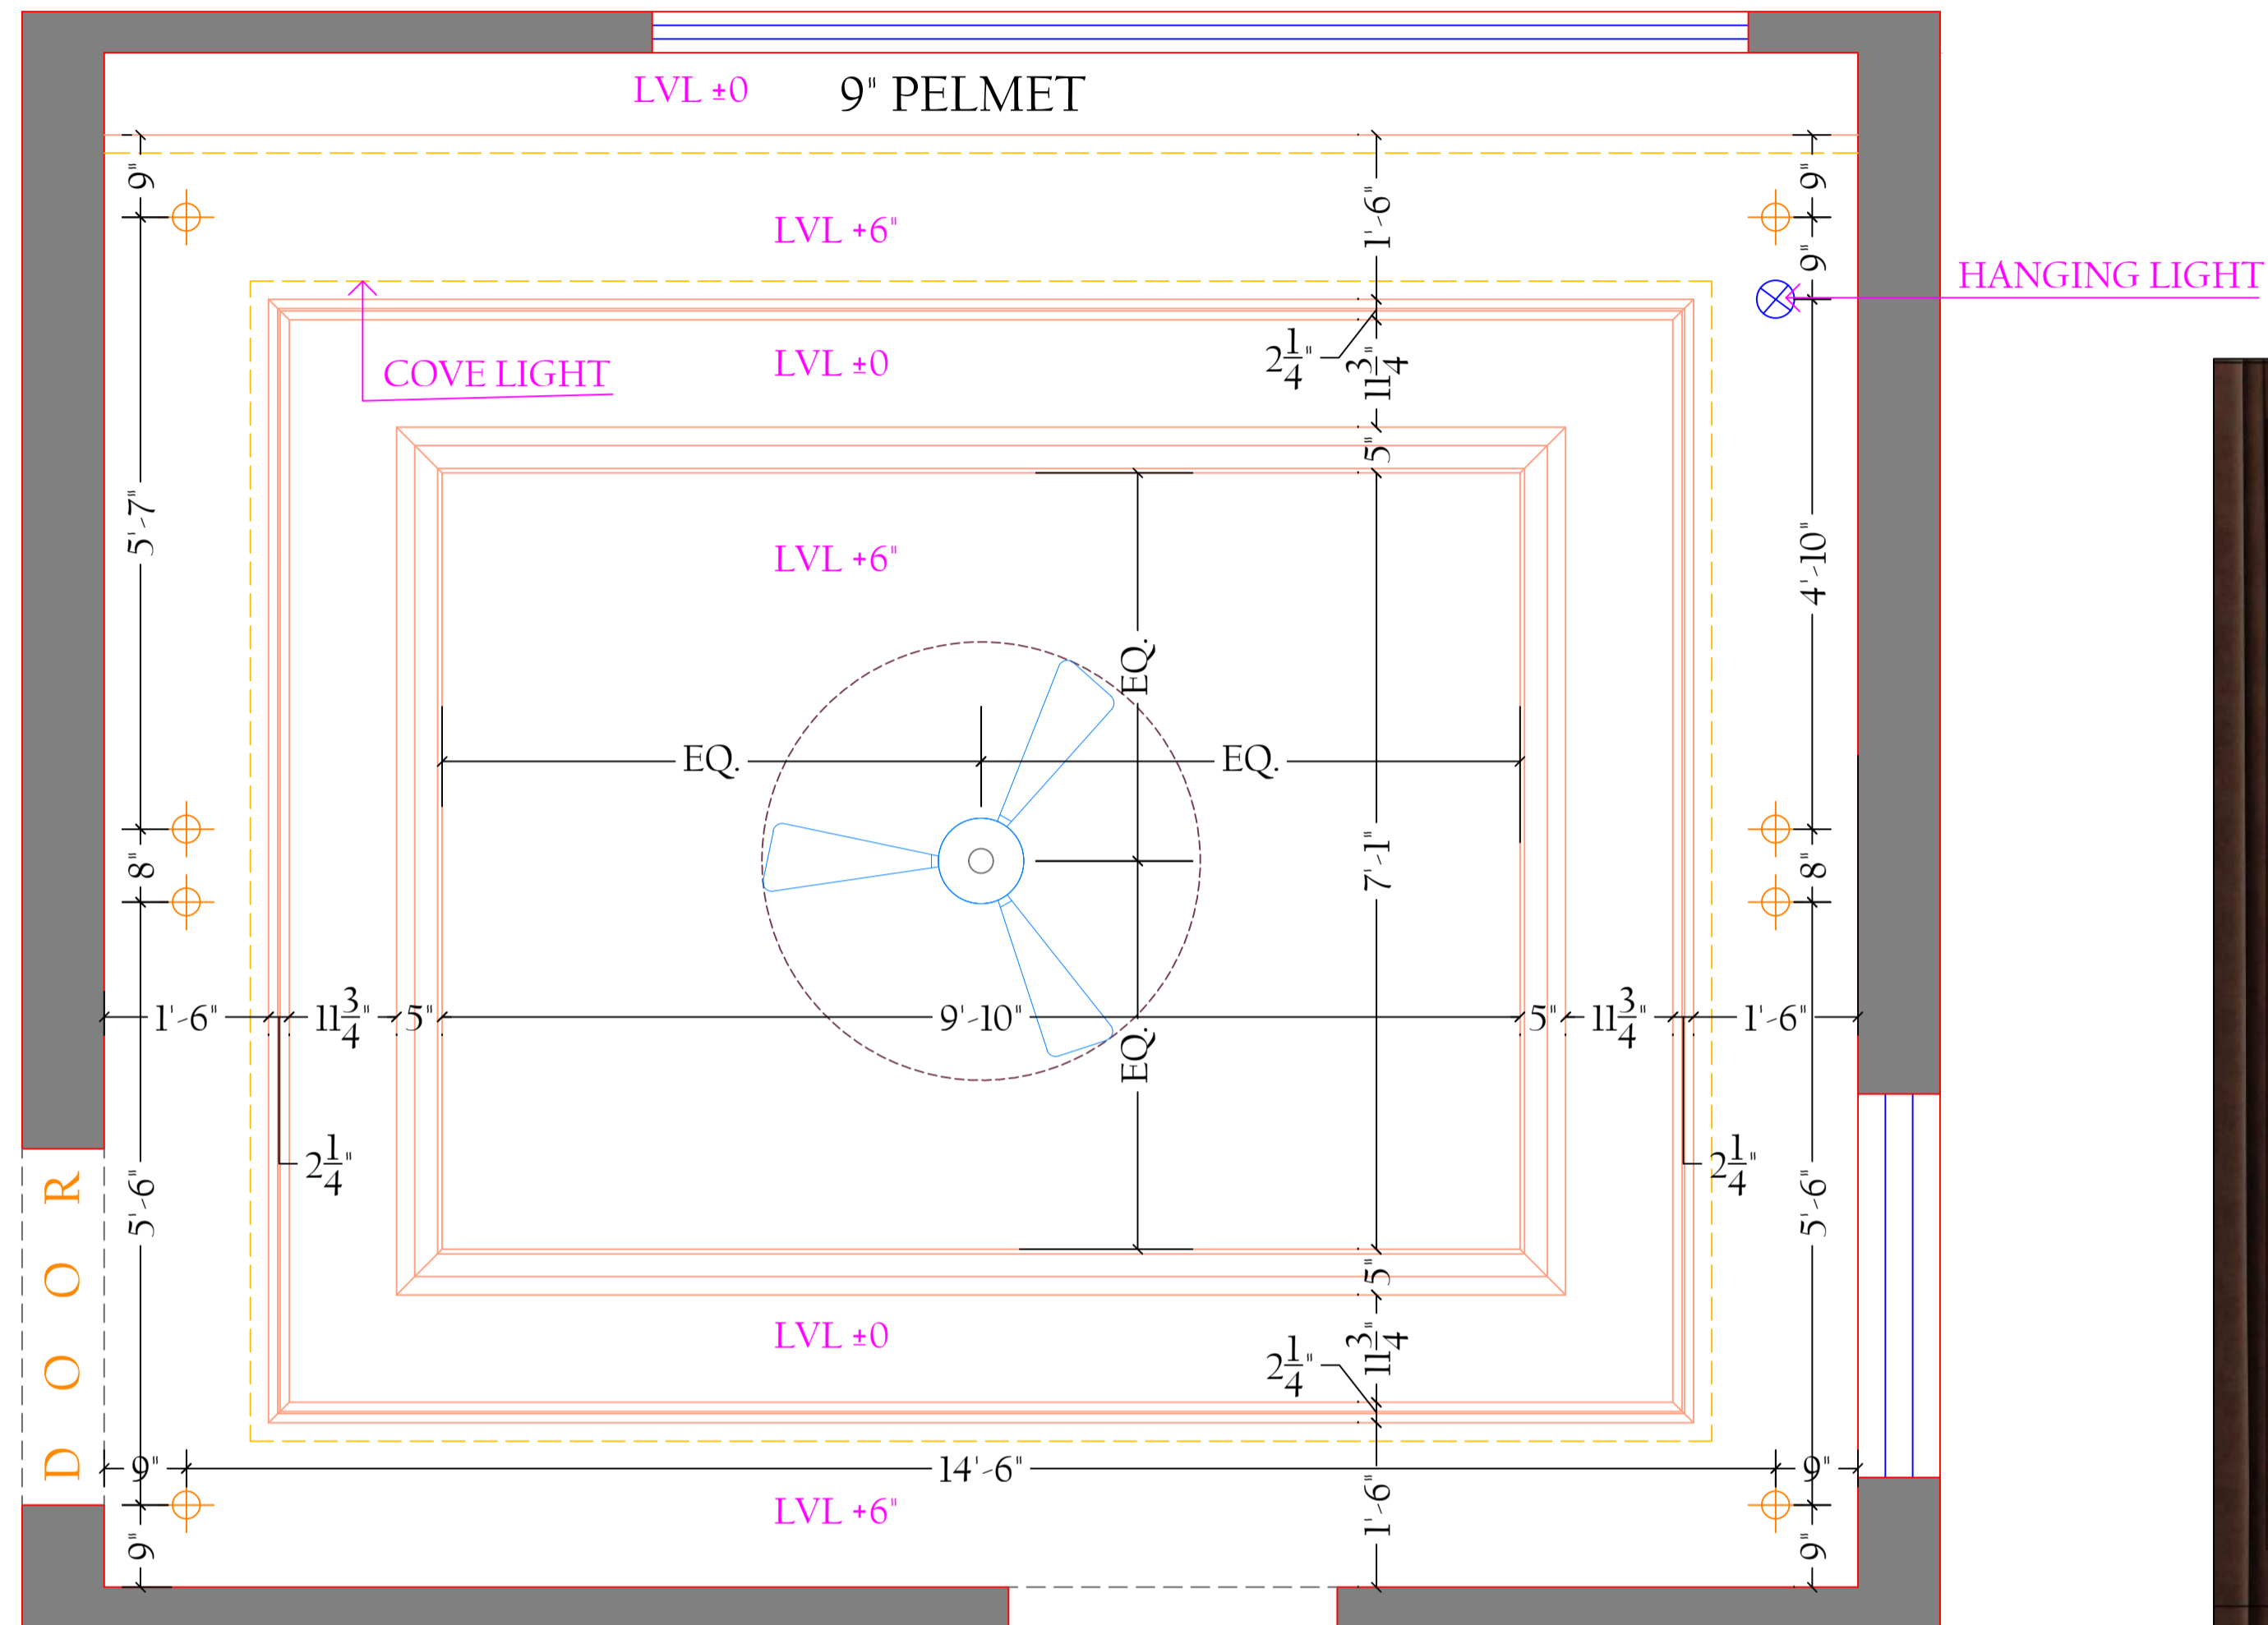

REFERENCE IMAGE

DRAWING:  
F.F PARENTS ROOM CEILING

DELUSION INTERIO PVT. LTD., GMS ROAD, DEHRADUN






CLIENT NAME:  
Mr. Ashish Negi

PROJECT:  
Proposed Residence




PROPORTION:  
Not to scale

DRAWING:  
F.F PARENTS ROOM CEILING

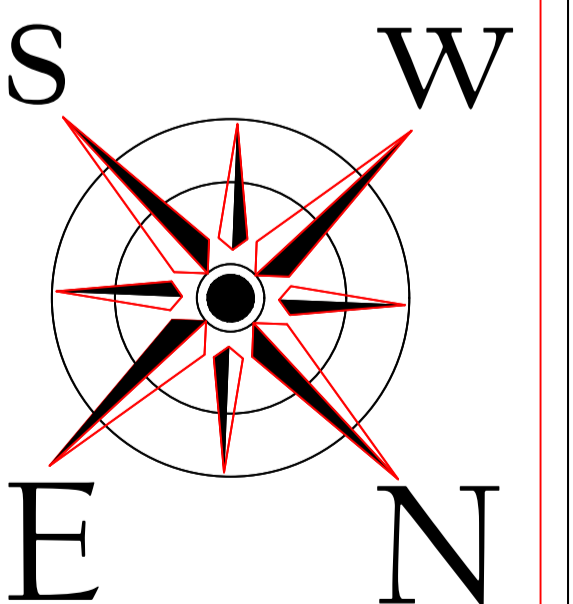

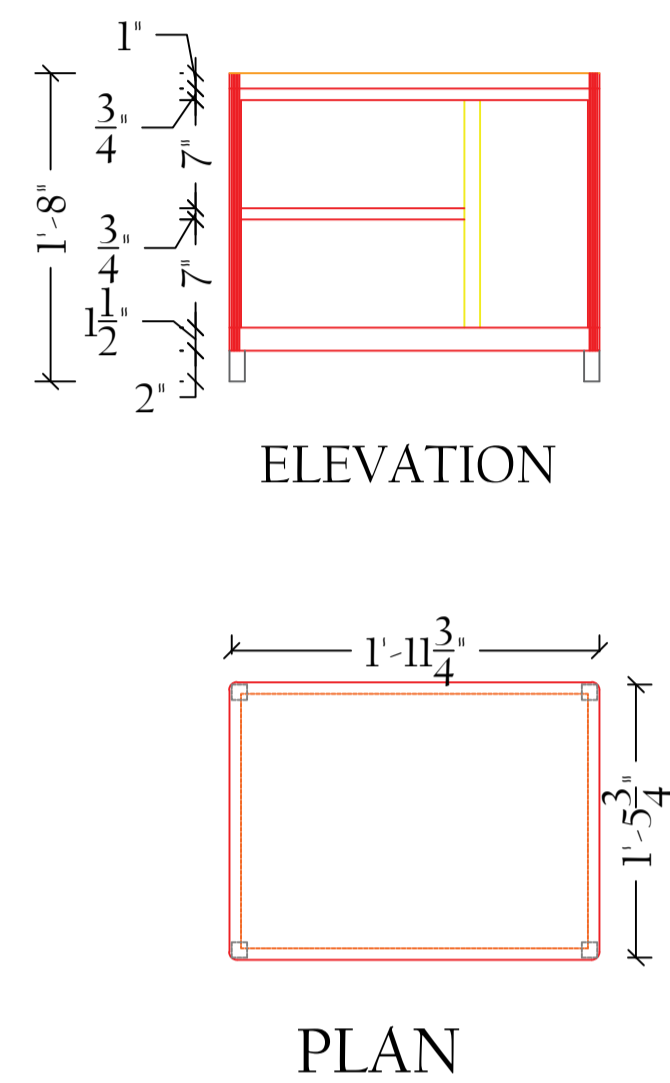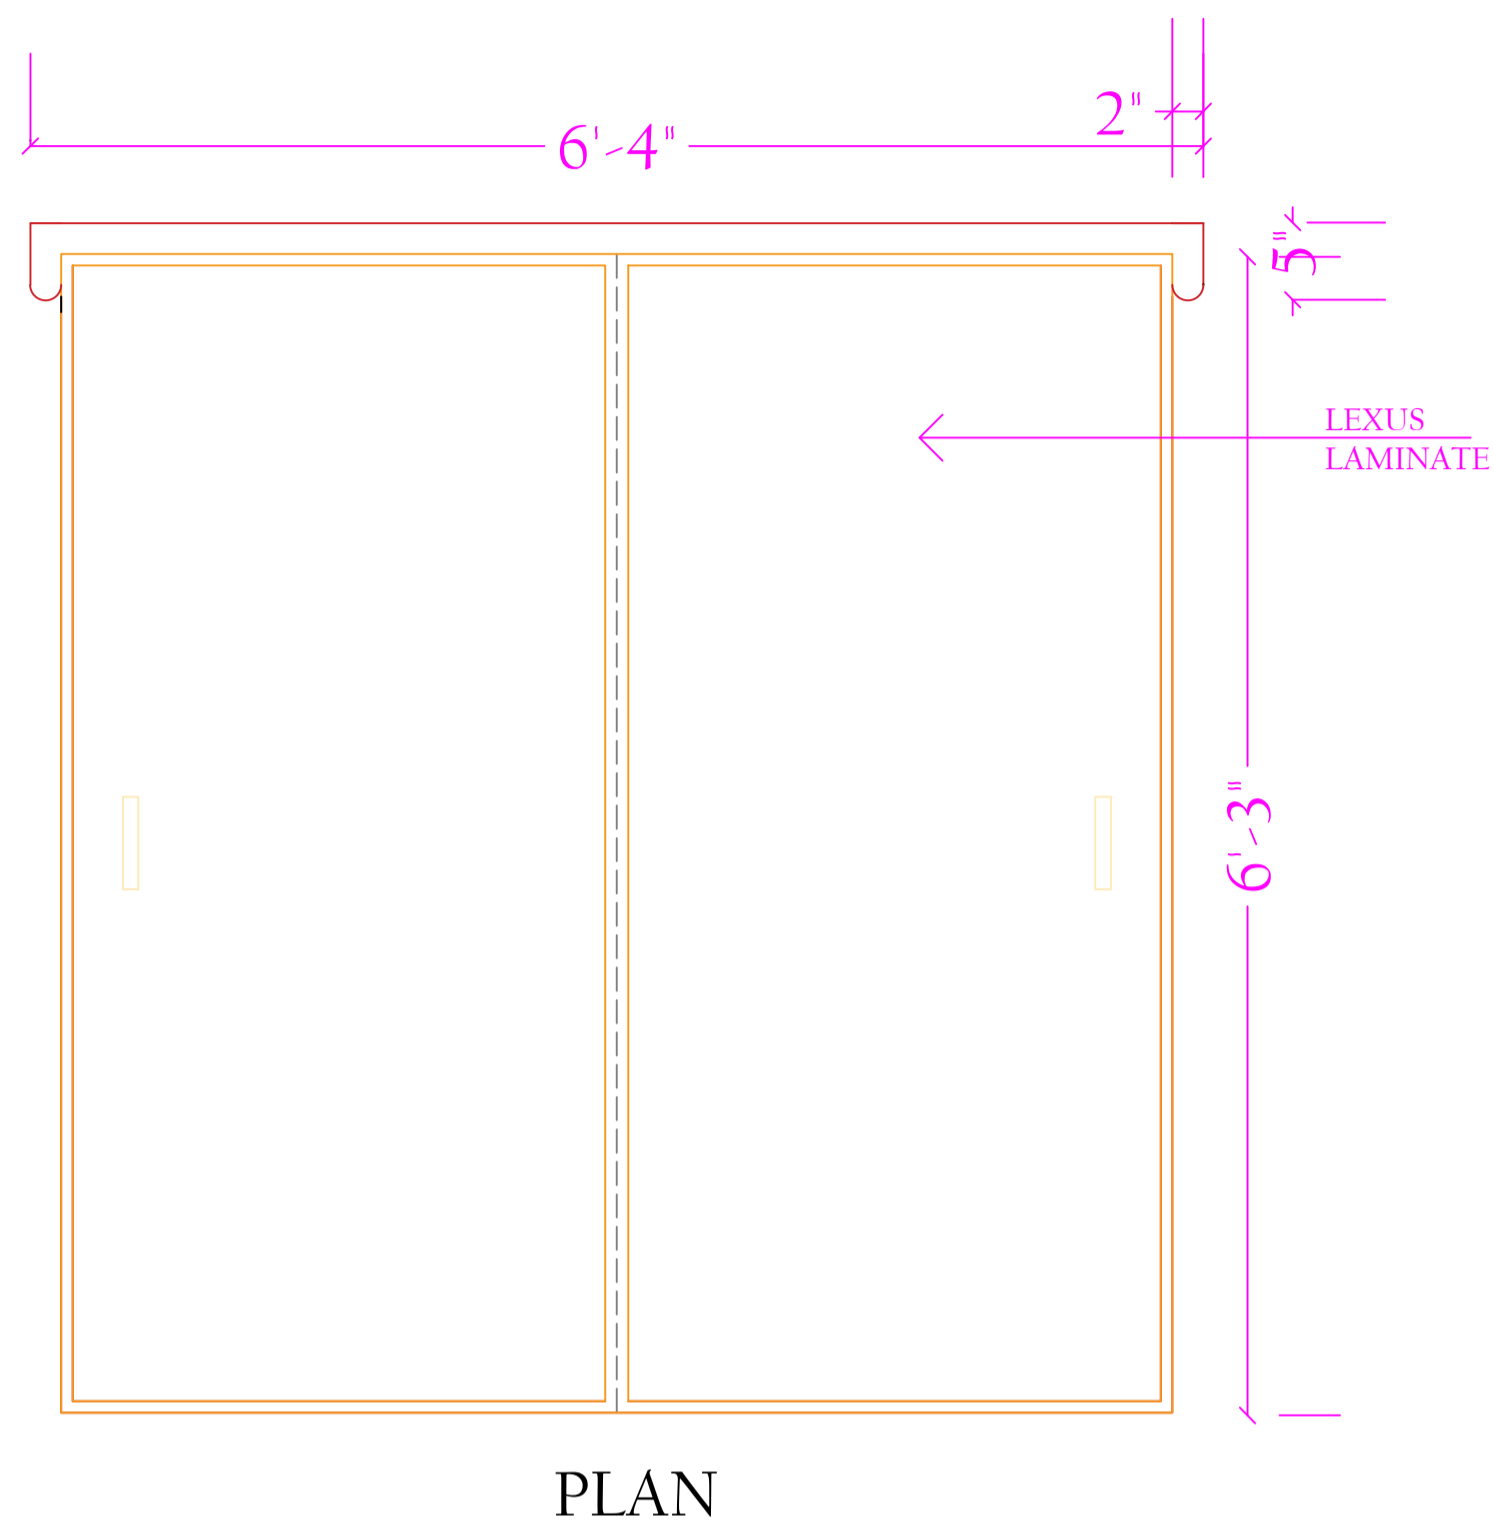

REFERENCE IMAGE

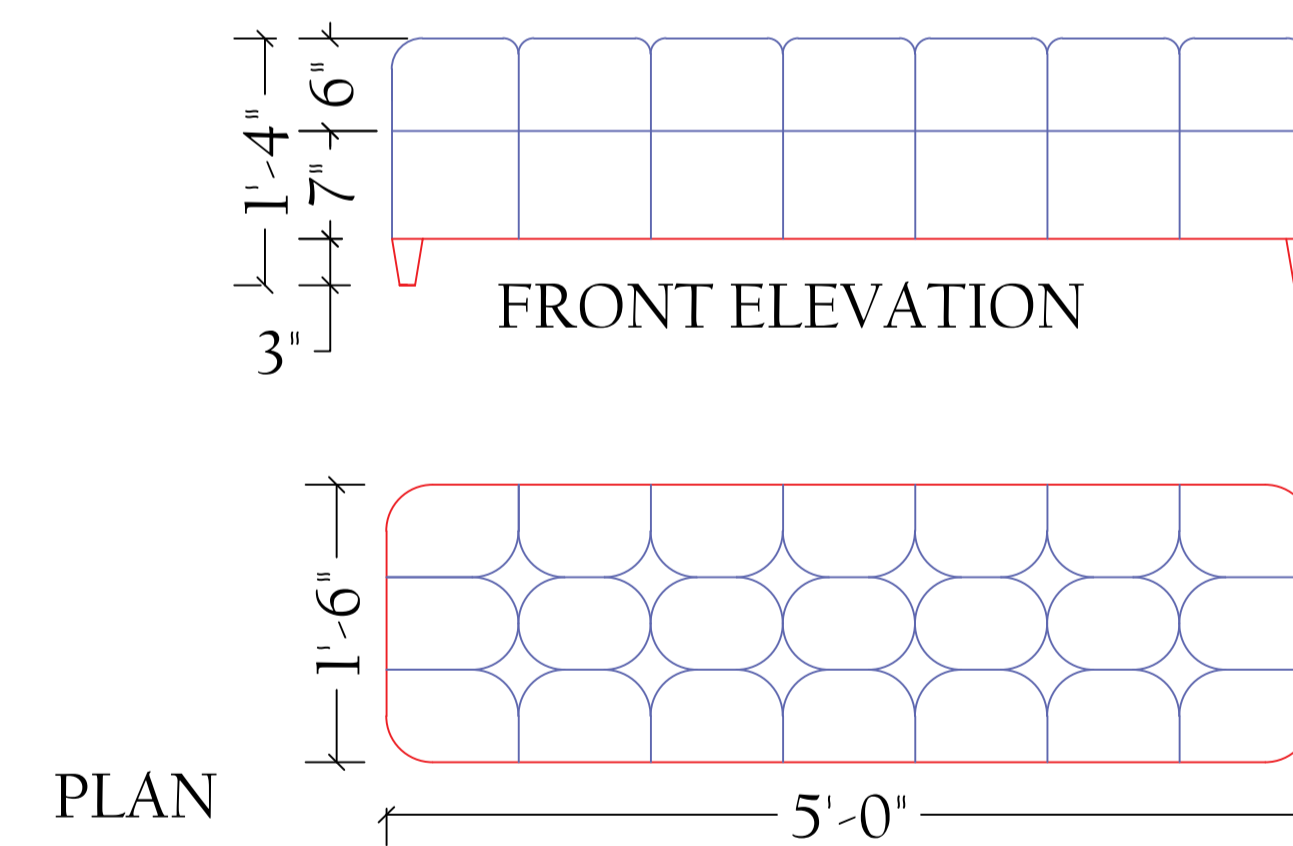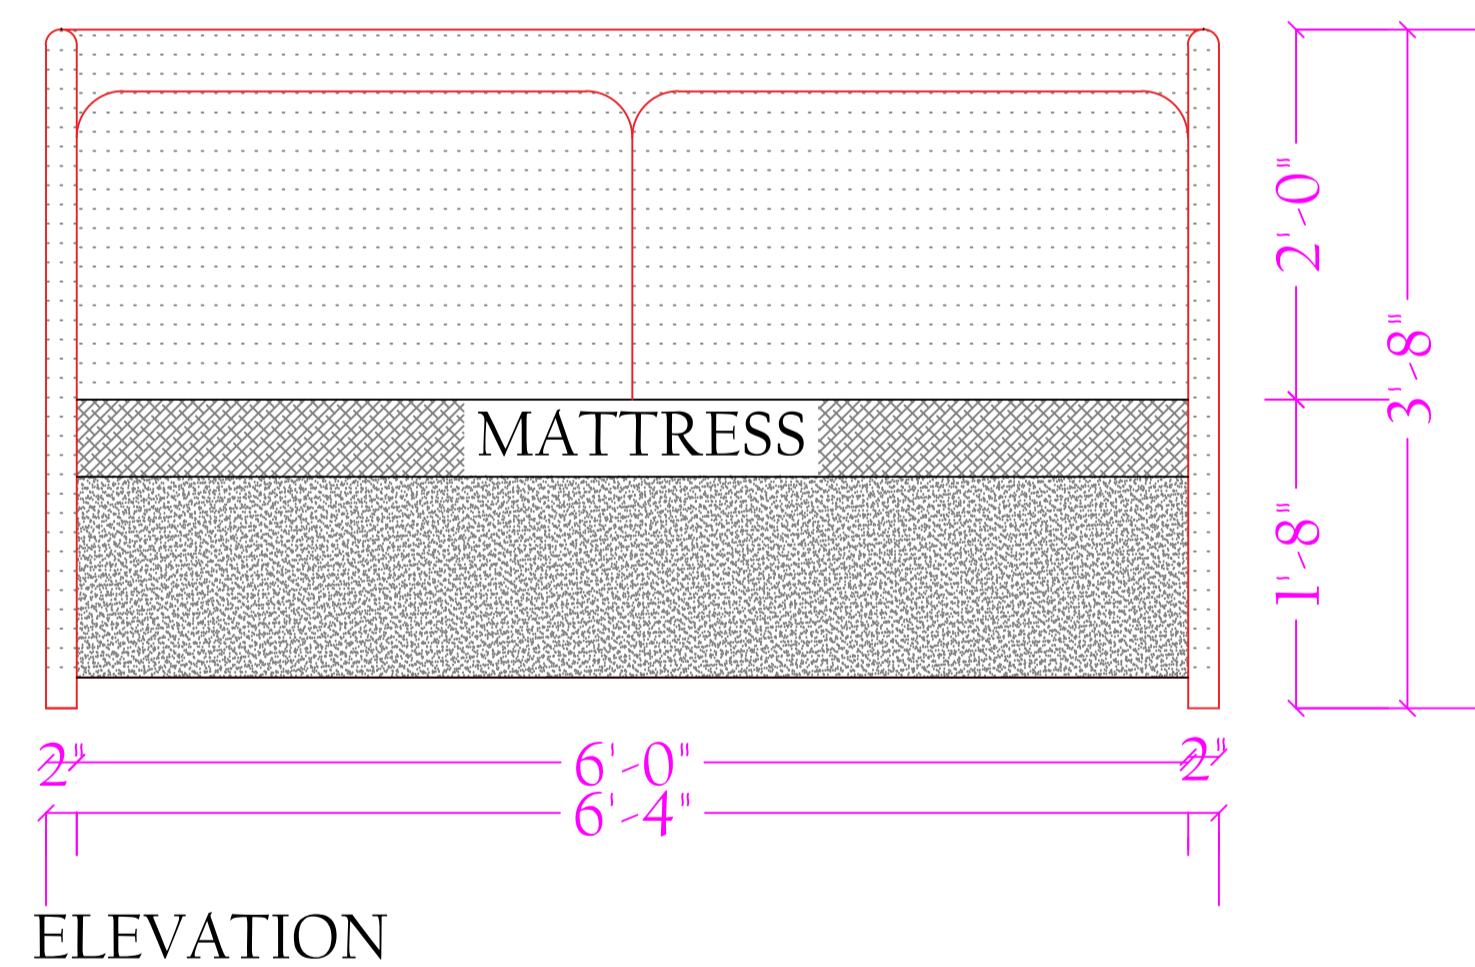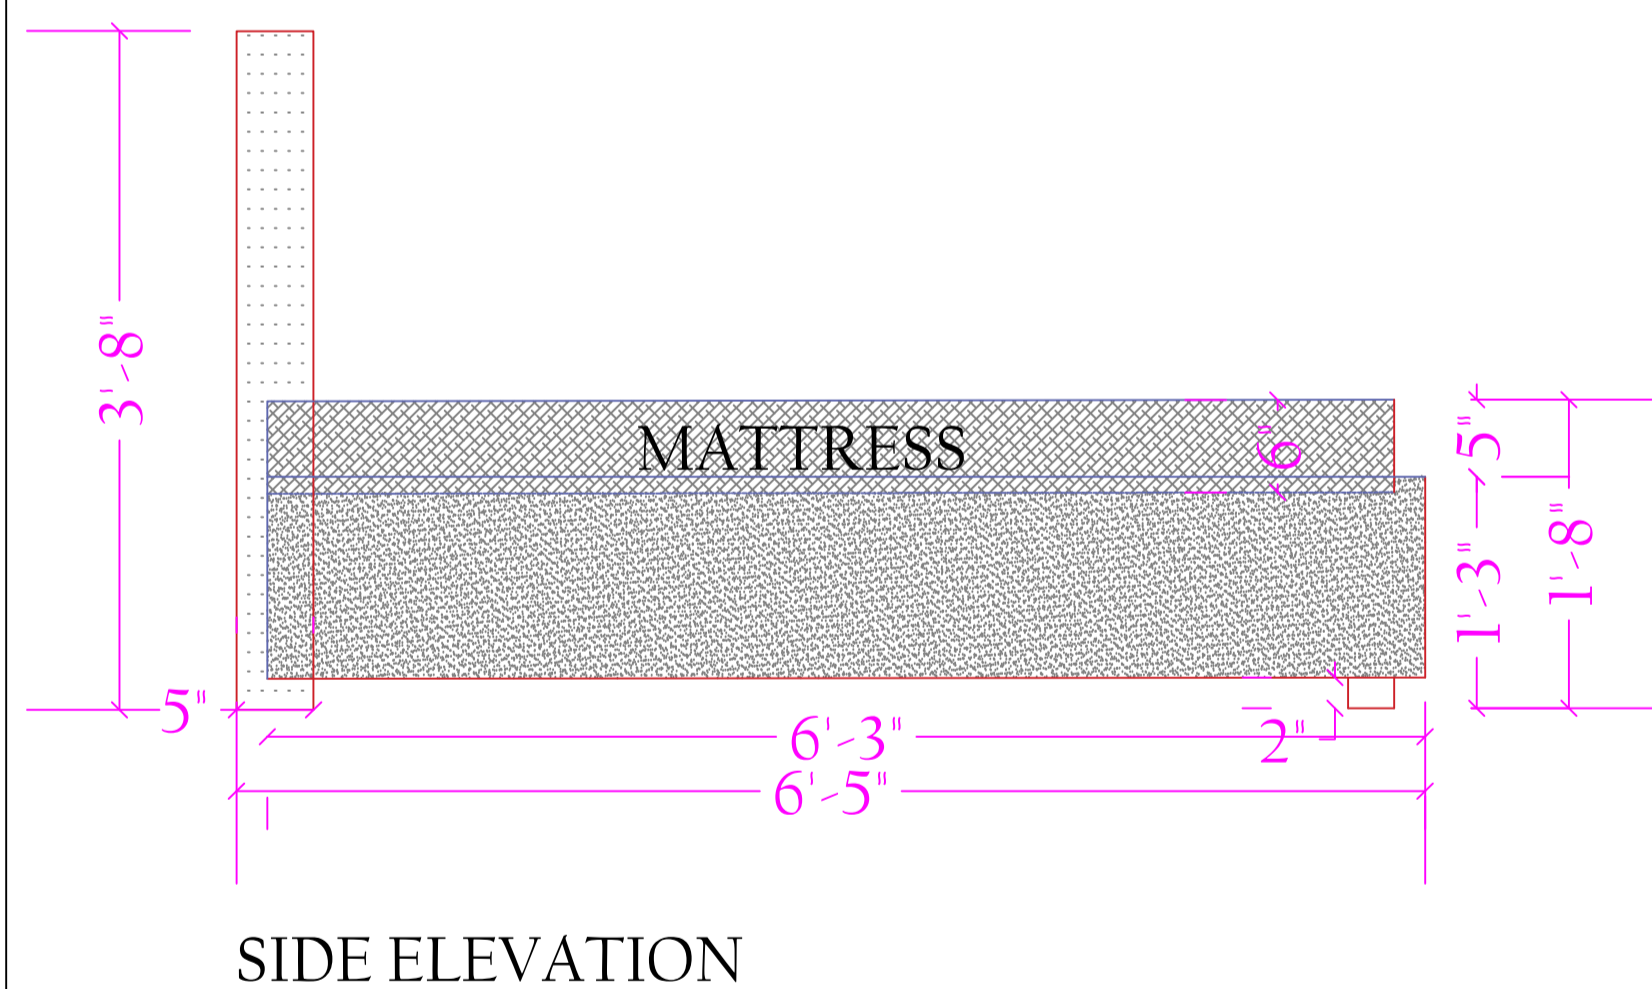

DELUSION INTERIO PVT. LTD., GMS ROAD, DEHRADUN





CLIENT NAME:  
Mr. Ashish Negi

PROJECT:  
Proposed Residence

PROPORTION:  
Not to scale

DRAWING:  
F.F PARENTS BED ROOM BED, SIDE TABLE & SETTI DETAIL

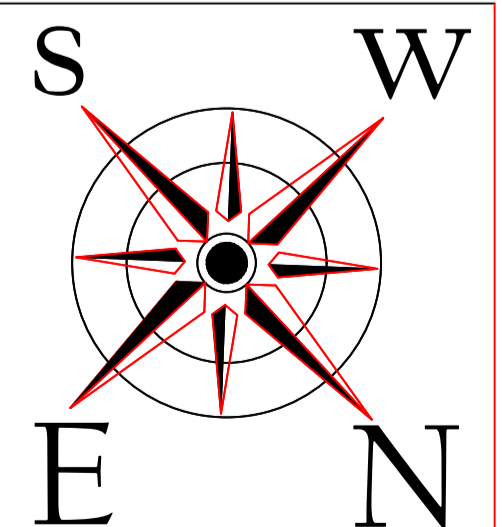

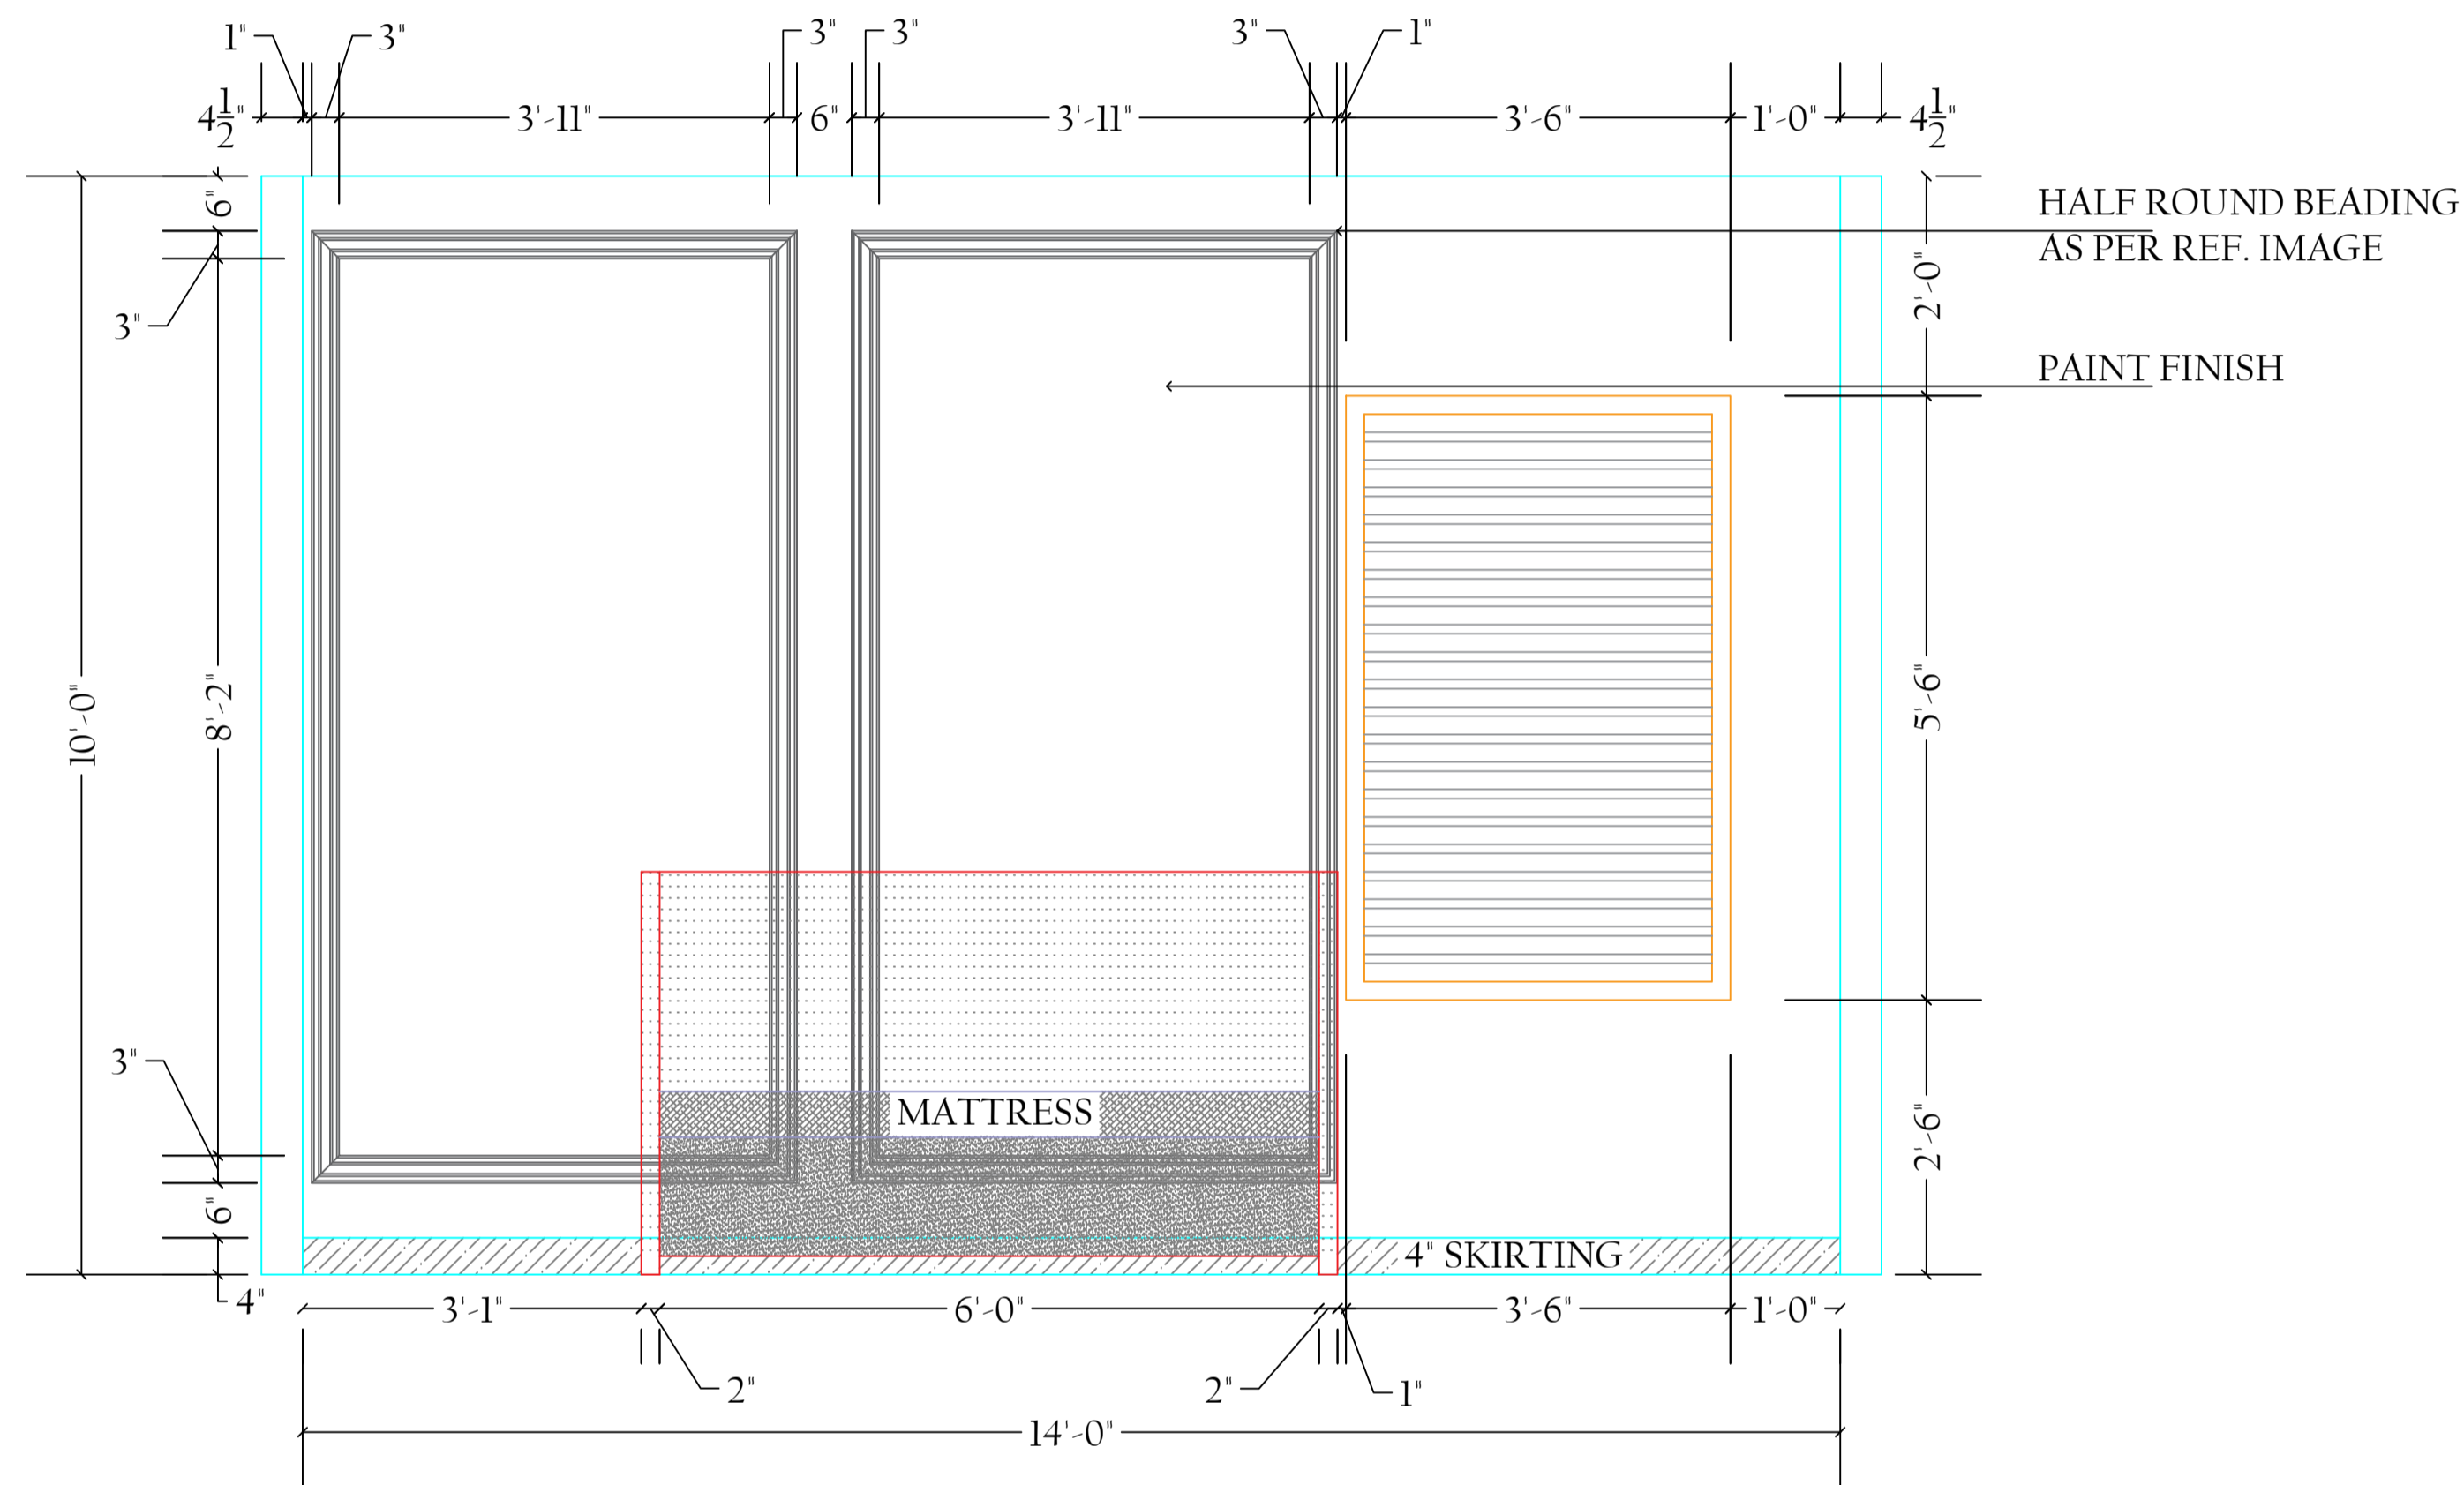

REFERENCE IMAGE

DELUSION INTERIO PVT. LTD., GMS ROAD, DEHRADUN





CLIENT NAME:  
Mr. Ashish Negi

PROJECT:  
Proposed Residence

PROPORTION:  
Not to scale

DRAWING:  
F.F PARENTS ROOM BED BACK PANEL

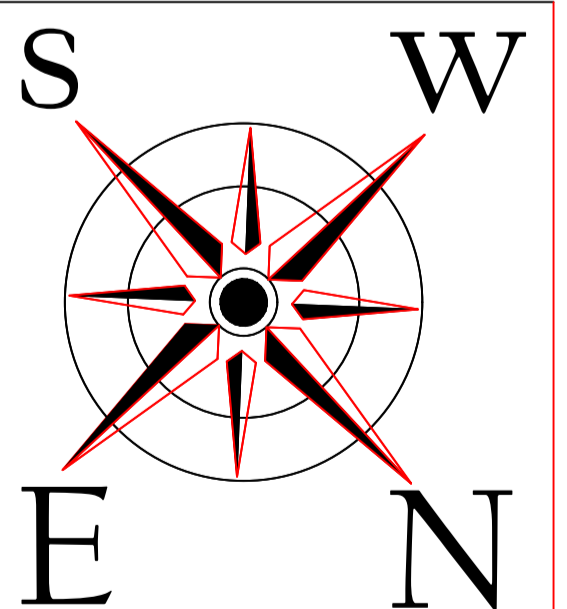

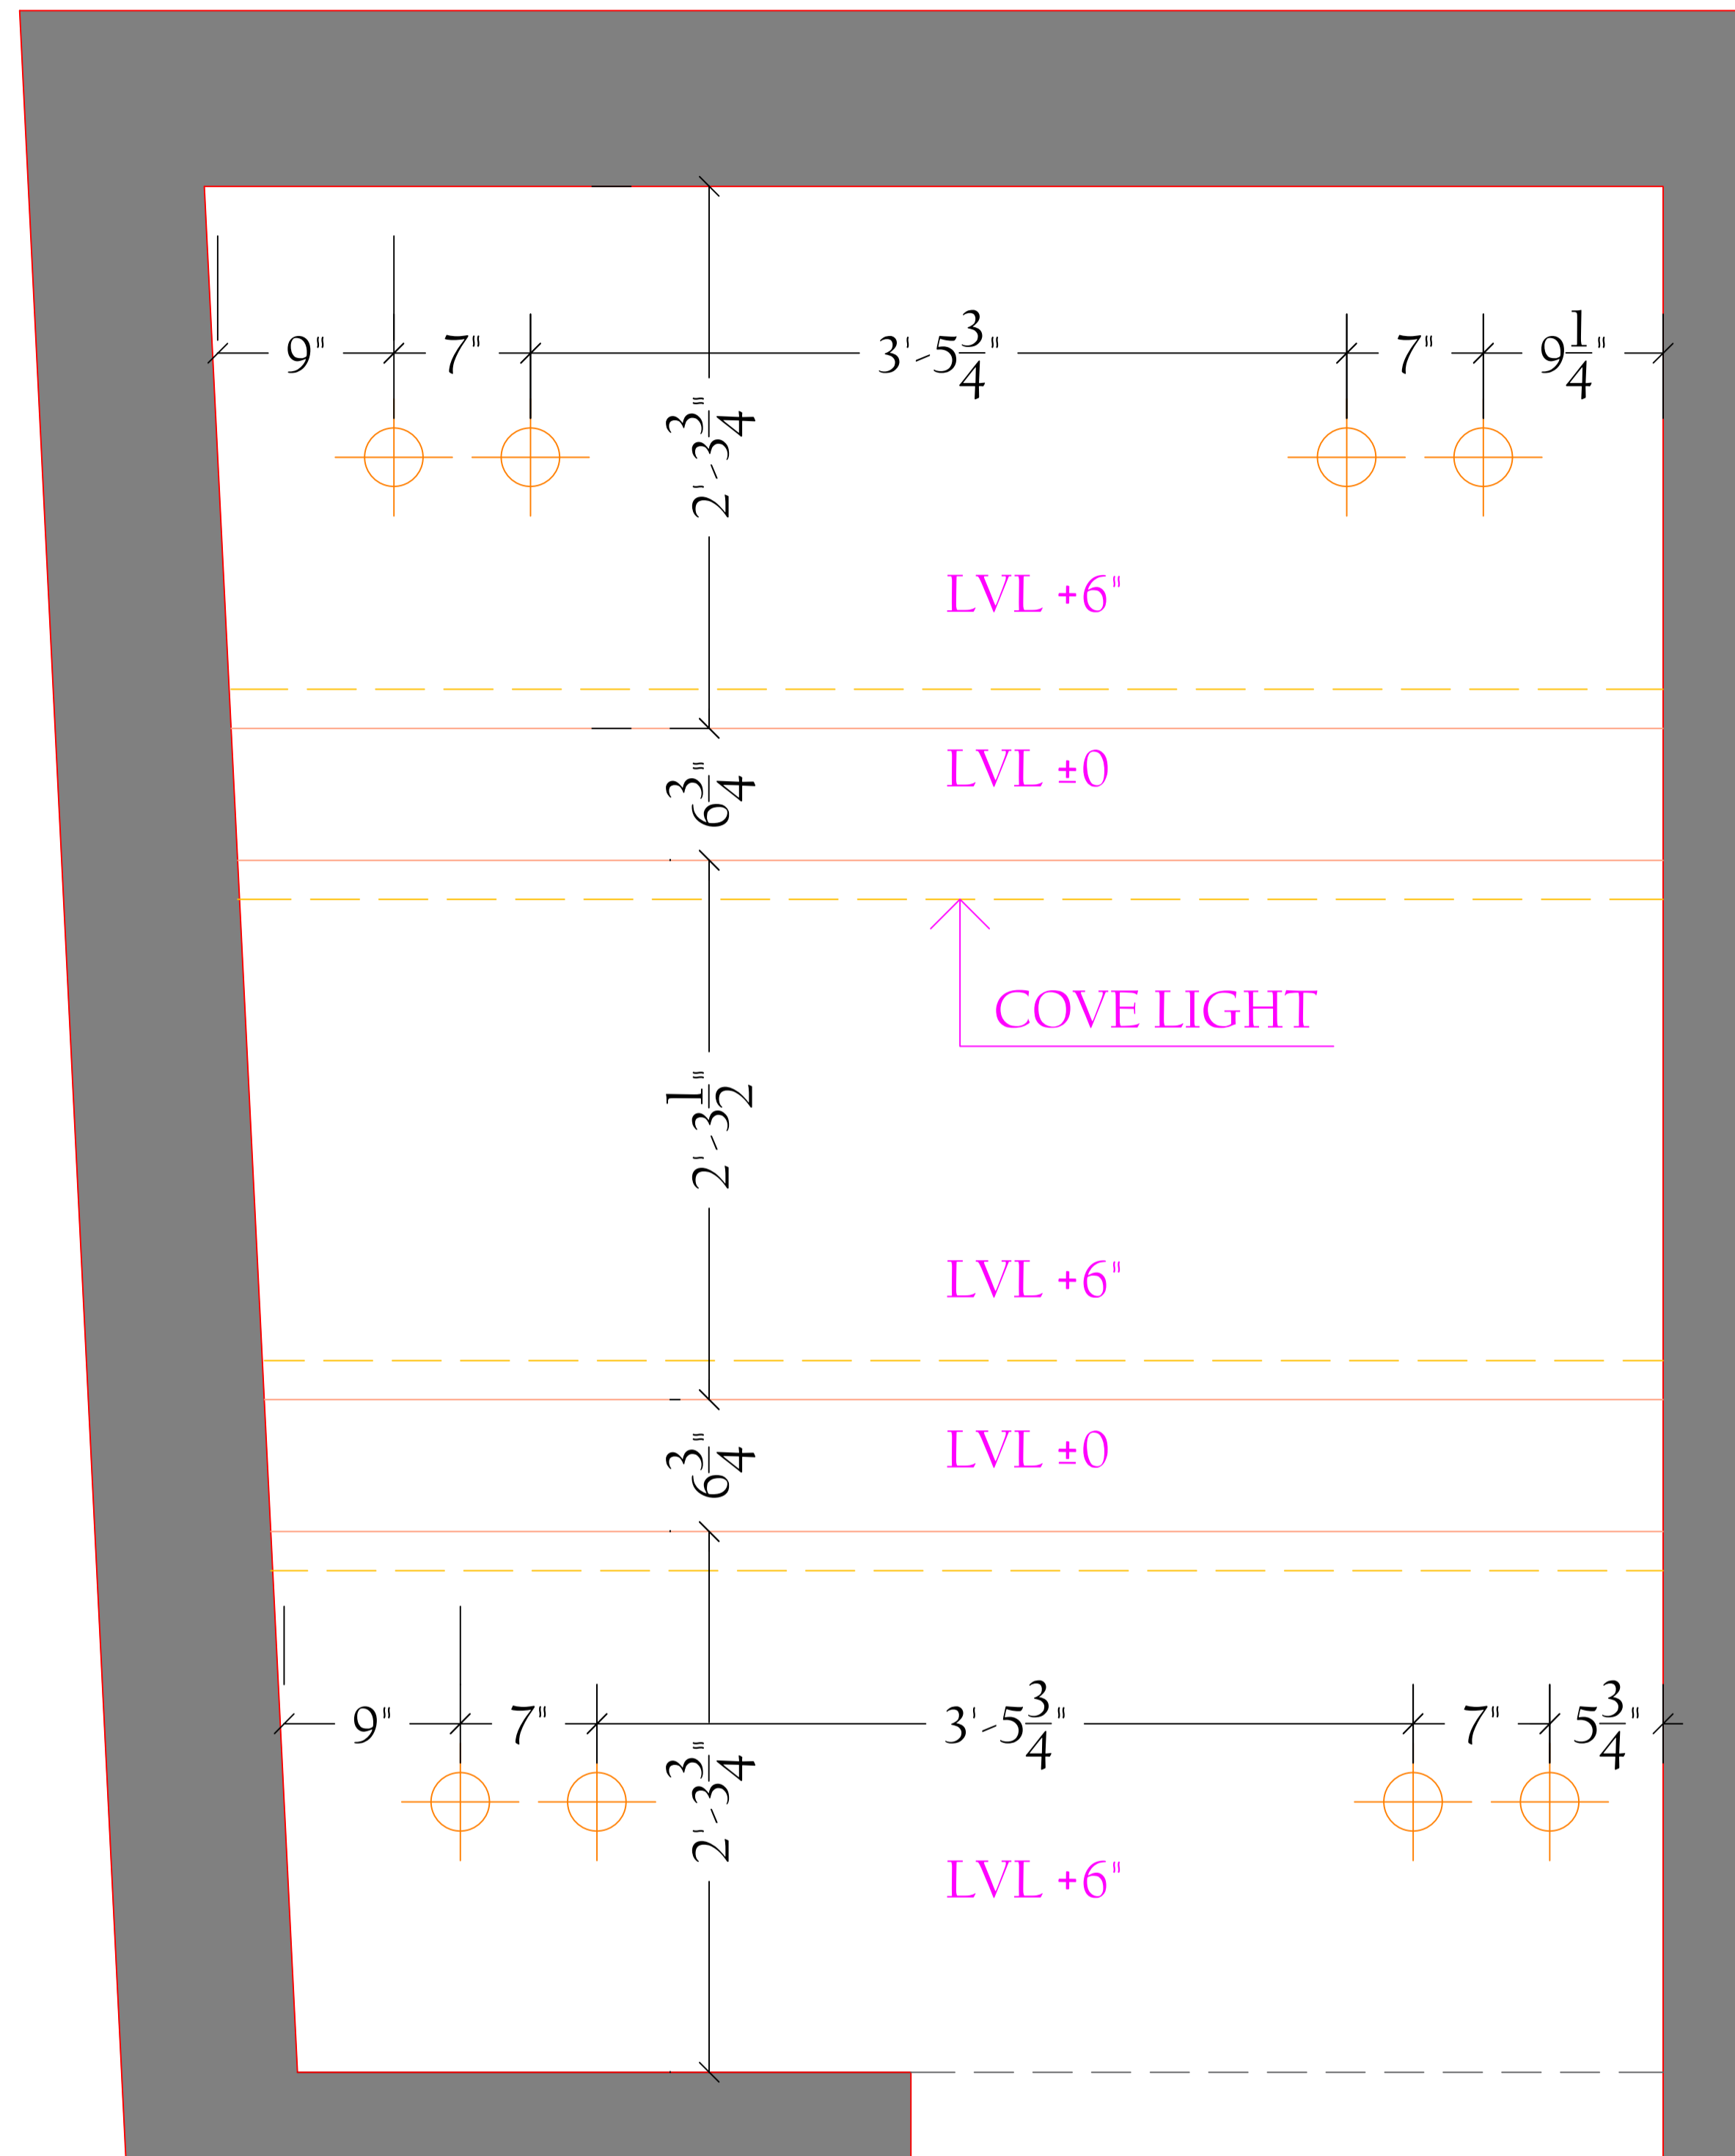

DRAWING:  
F.F PARENTS ROOM BATHROOM CEILING

REFERENCE IMAGE




DELUSION INTERIO PVT. LTD., GMS ROAD, DEHRADUN

CLIENT NAME:  
Mr. Ashish Negi


PROJECT:  
Proposed Residence

PROPORTION:  
Not to scale

DRAWING:  
F.F PARENTS BATHROOM CEILING

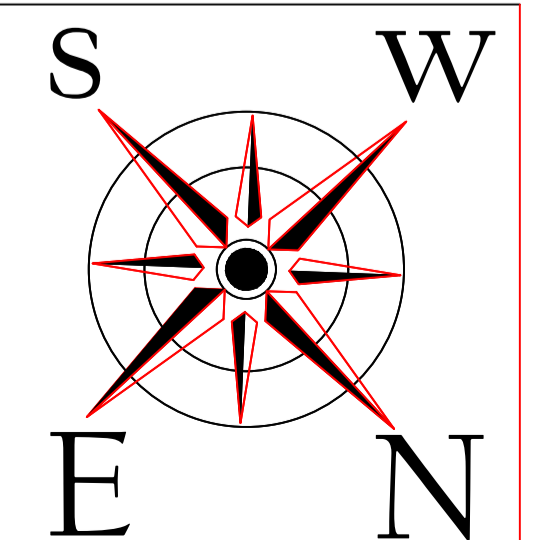

CORNIC DESIGN AS PER  
REF. IMAGE

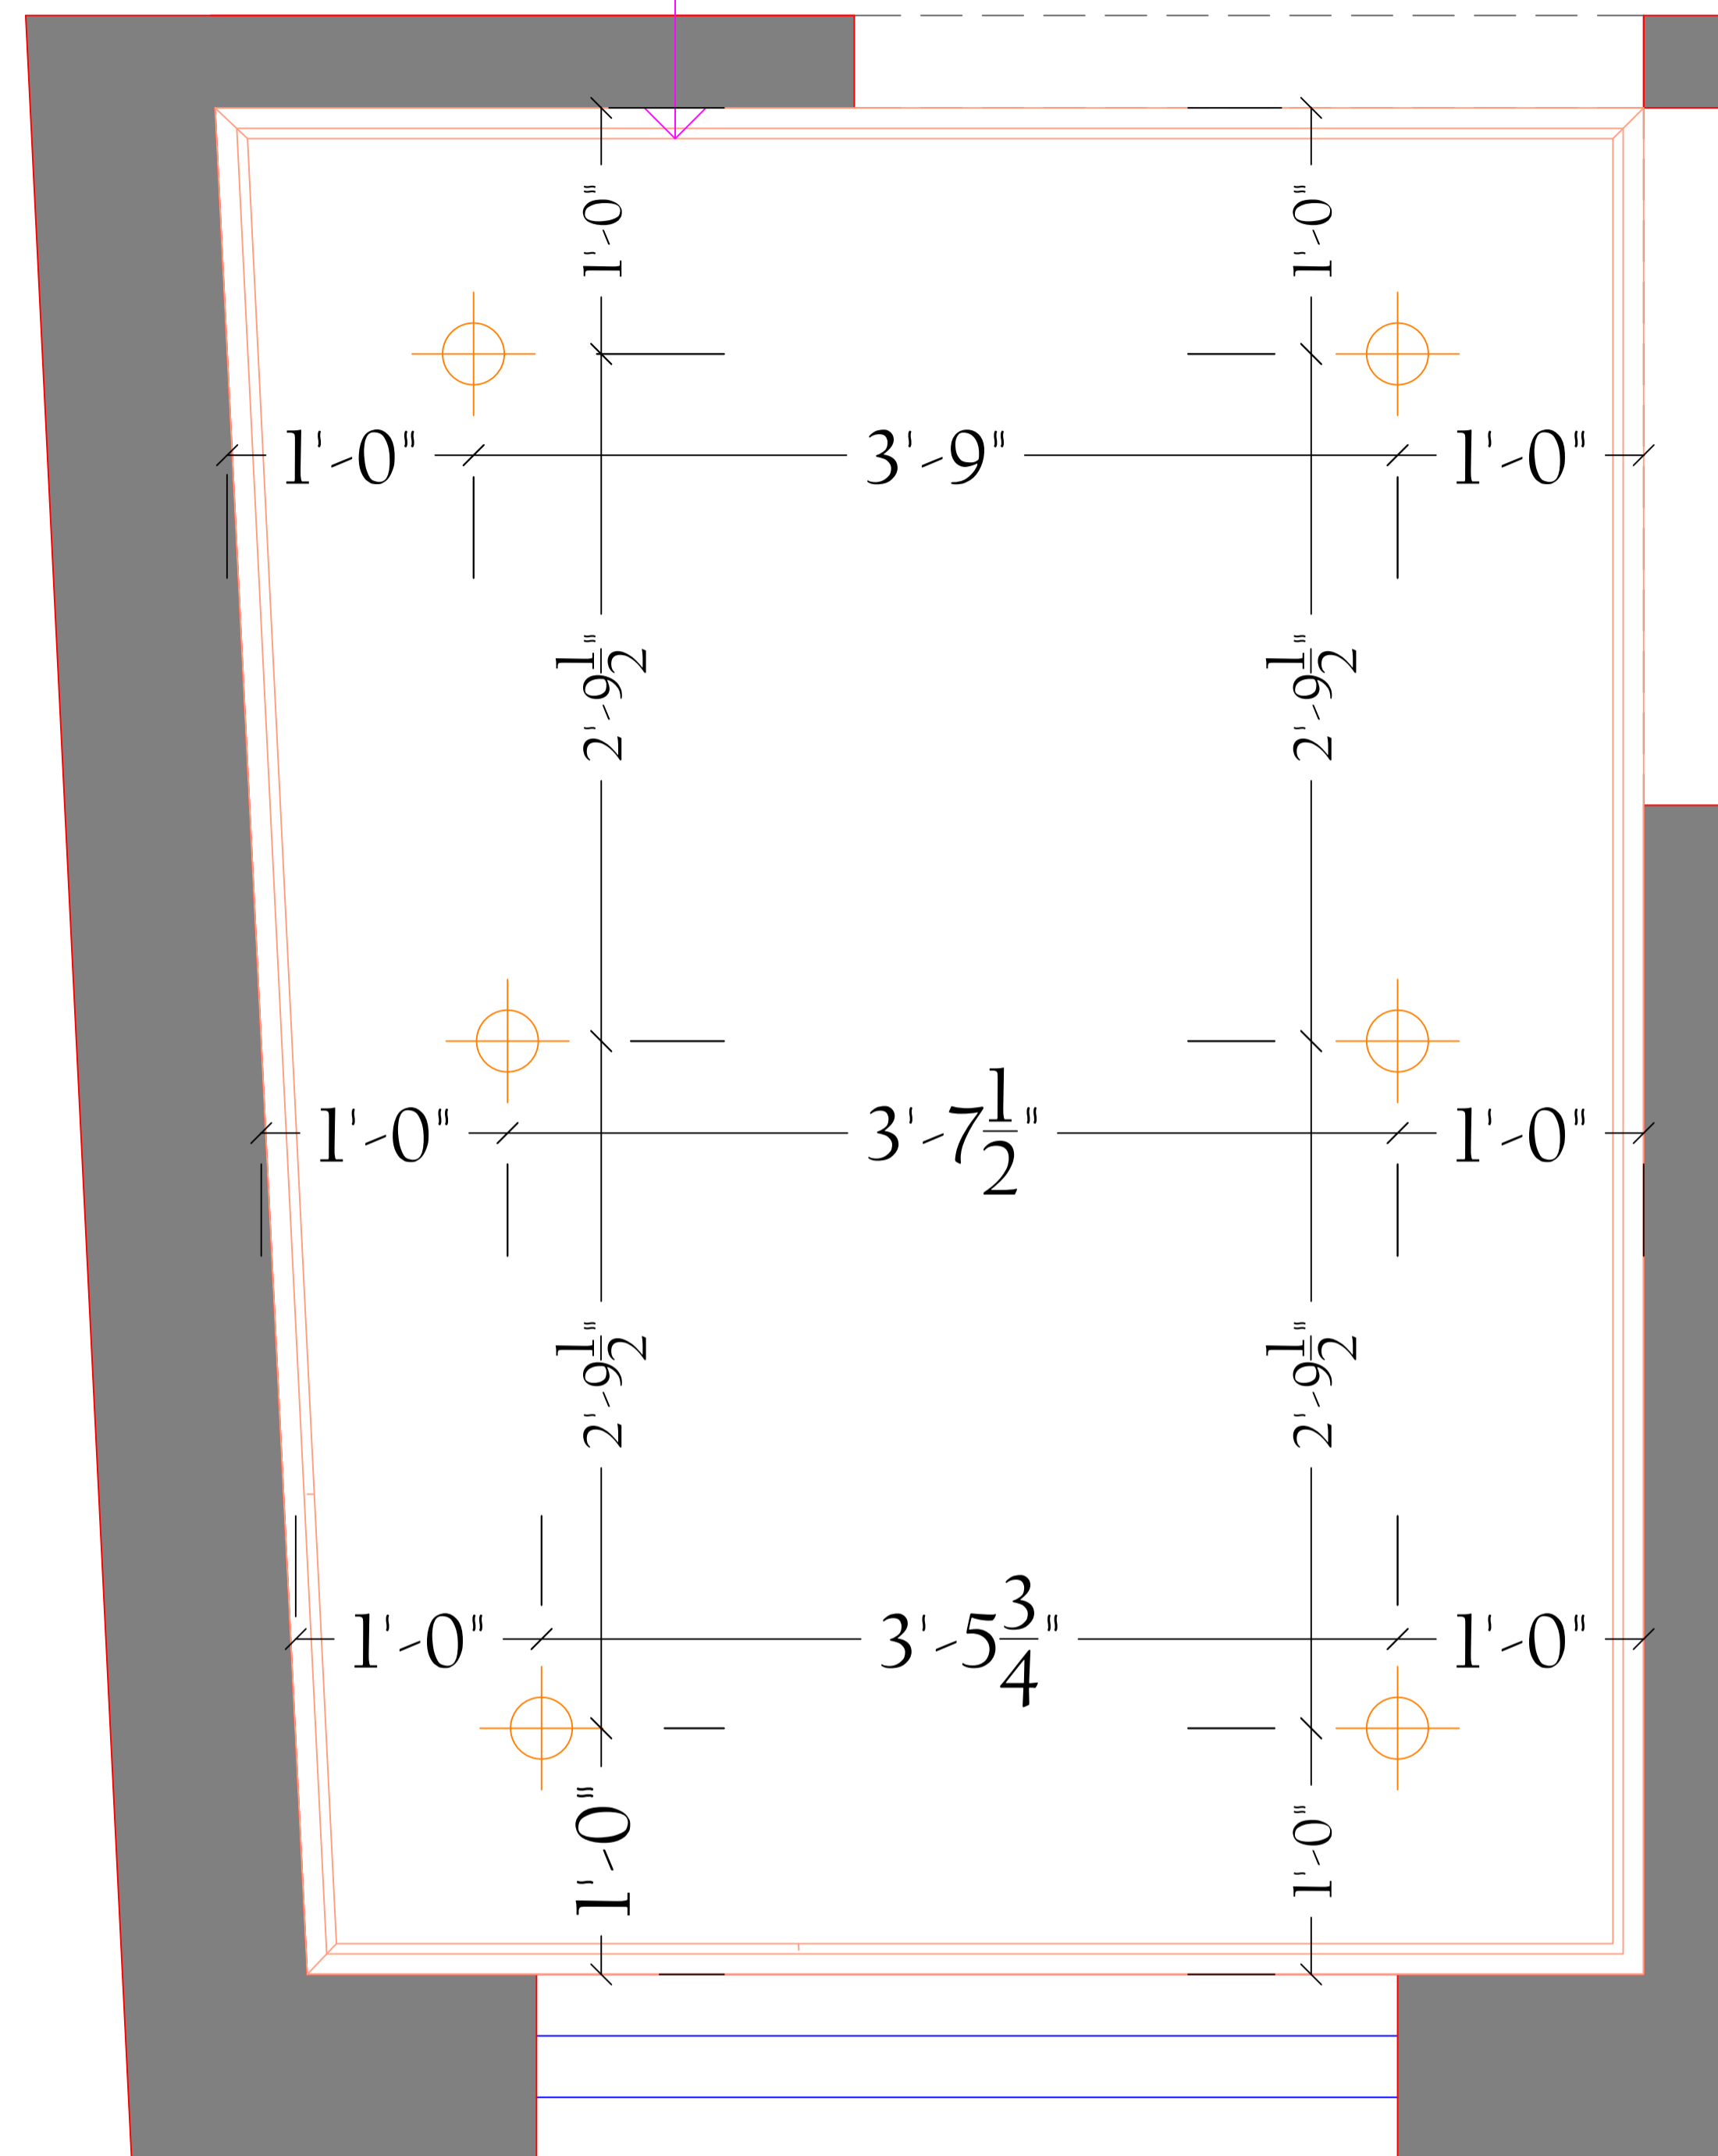

DRAWING:  
F.F PARENTS ROOM DRESSING CEILING

REFERENCE IMAGE




DELUSION INTERIO PVT. LTD., GMS ROAD, DEHRADUN


CLIENT NAME:  
Mr. Ashish Negi

PROJECT:  
Proposed Residence

PROPORTION:  
Not to scale


DRAWING:  
F.F PARENTS ROOM DRESSING CEILING

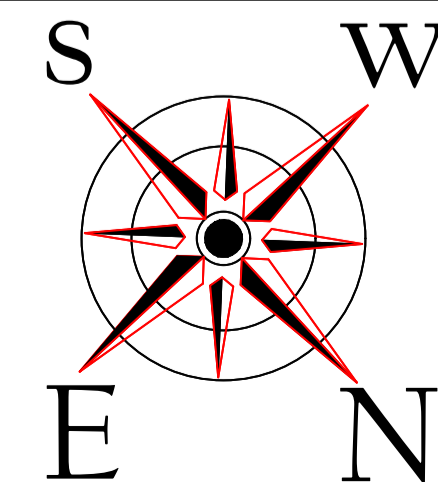

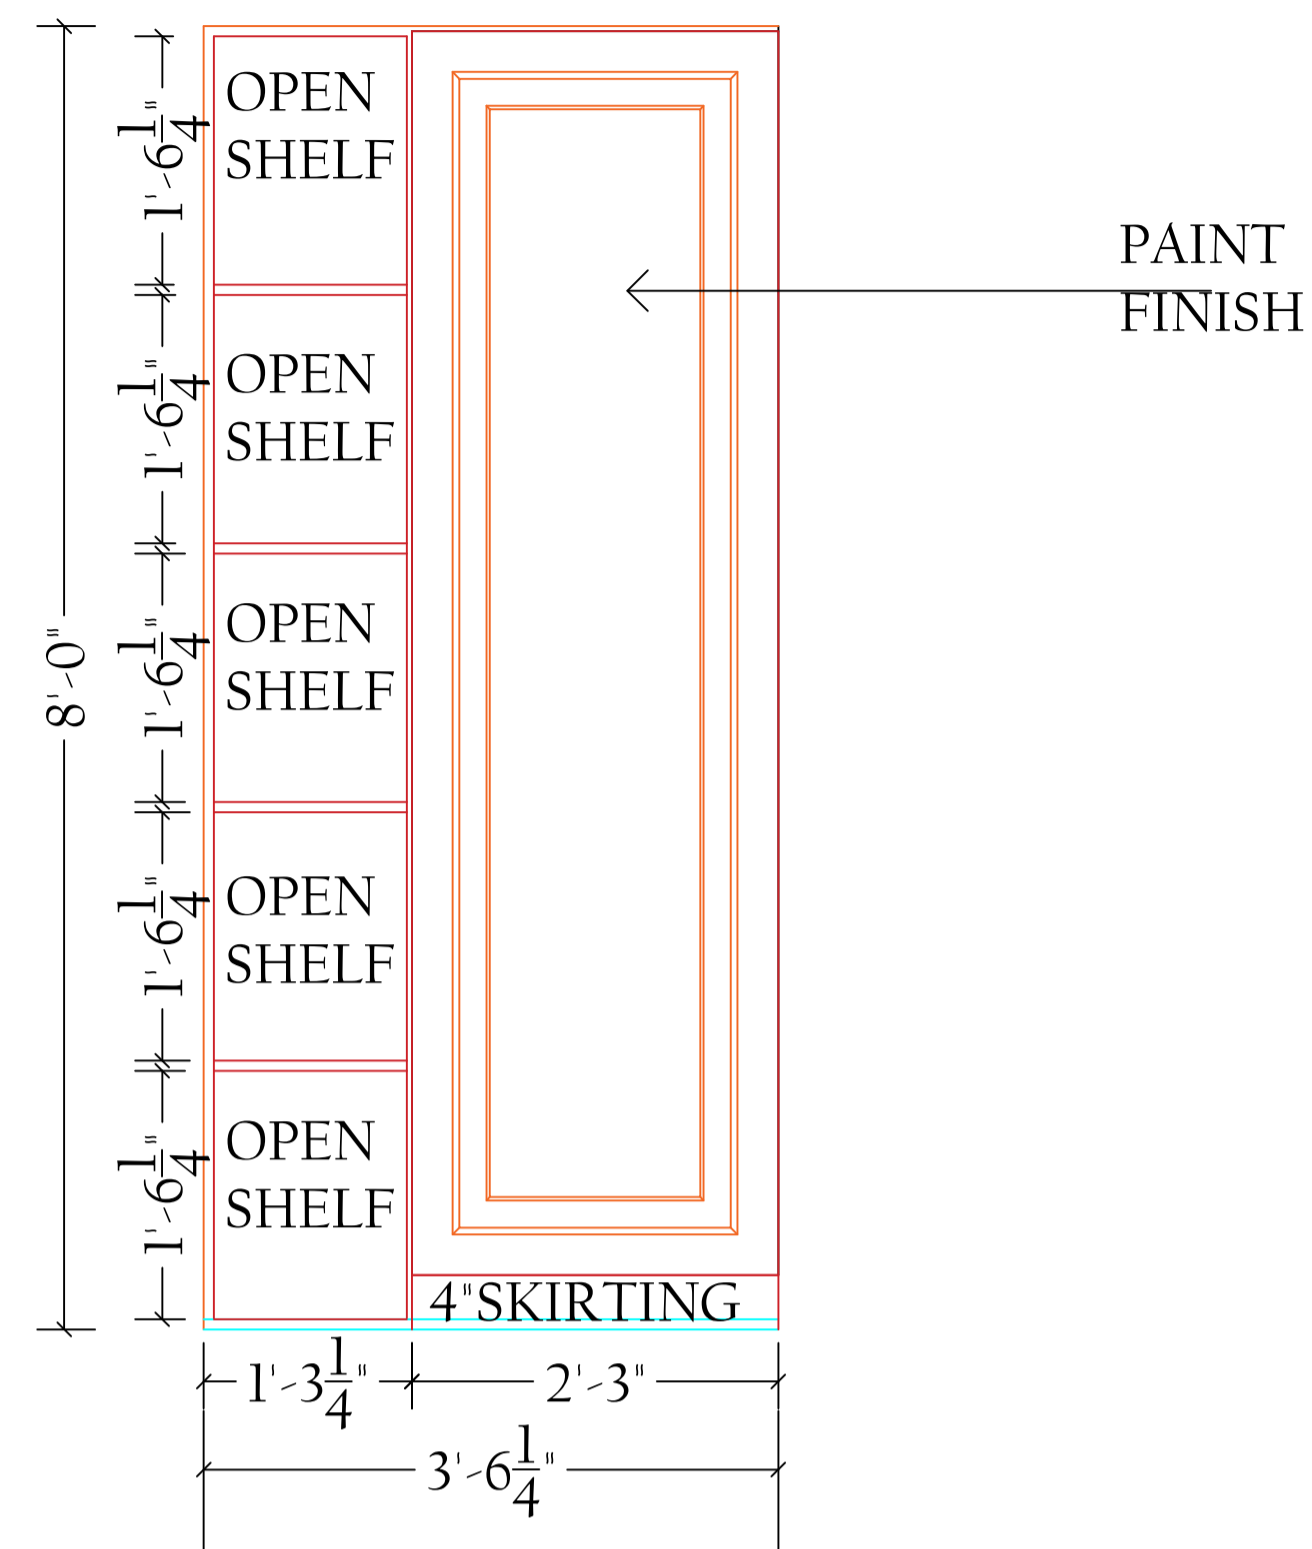


OUTER ELEVATION (A)

← PAINT FINISH

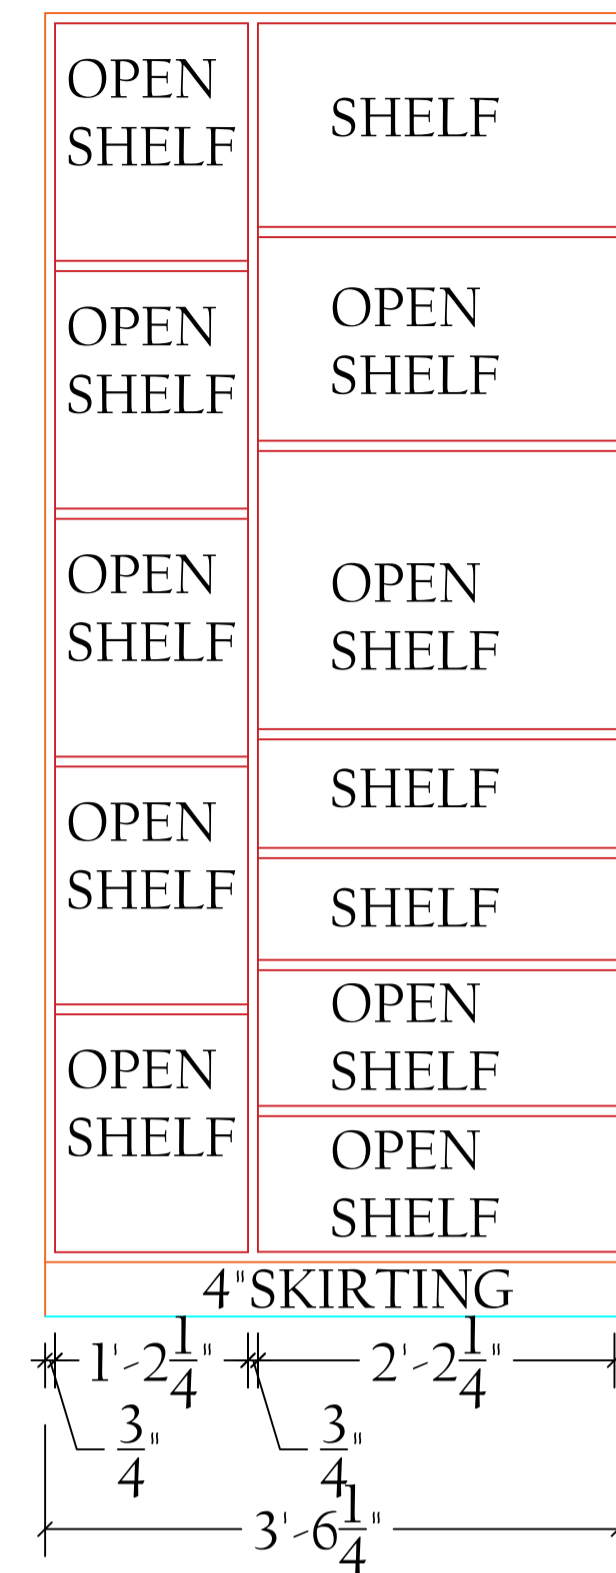


INNER ELEVATION (A)

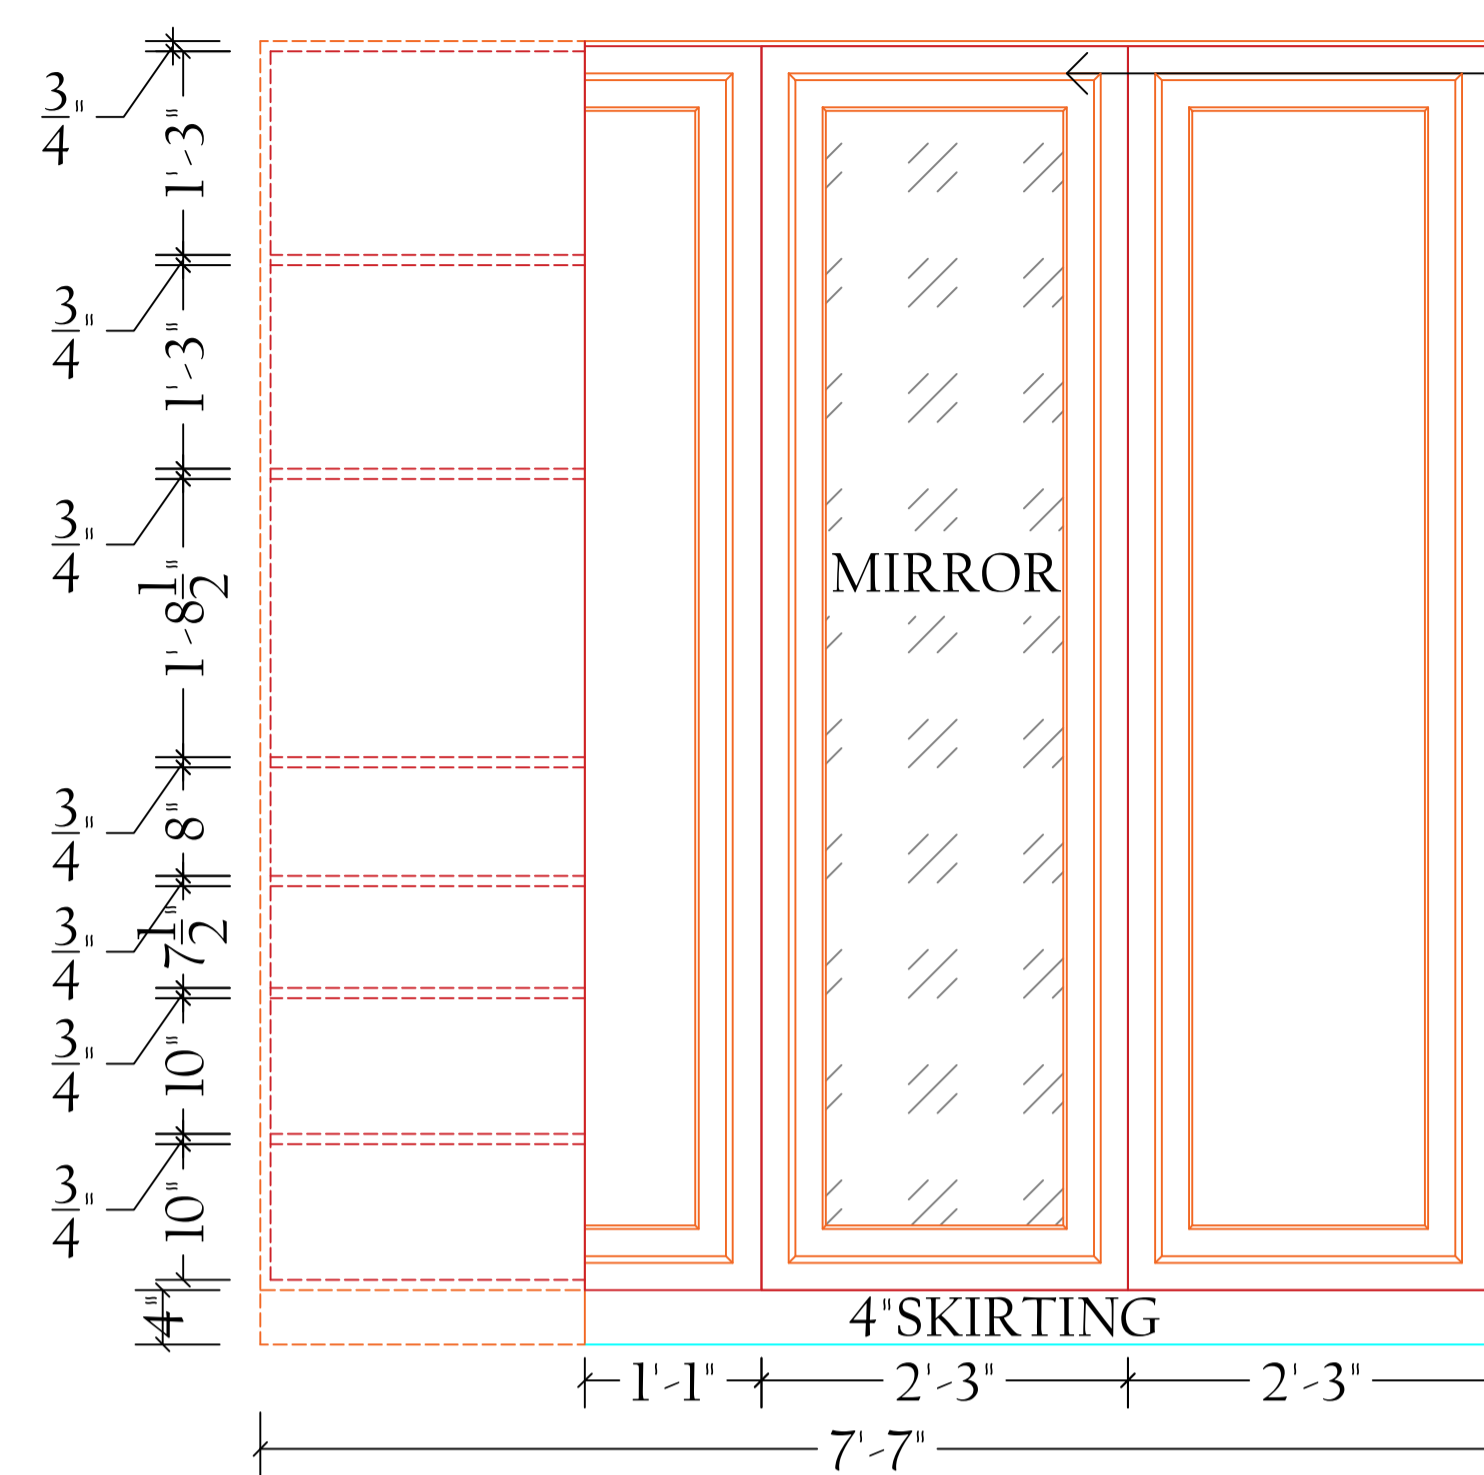


OUTER ELEVATION (B)

← PAINT FINISH

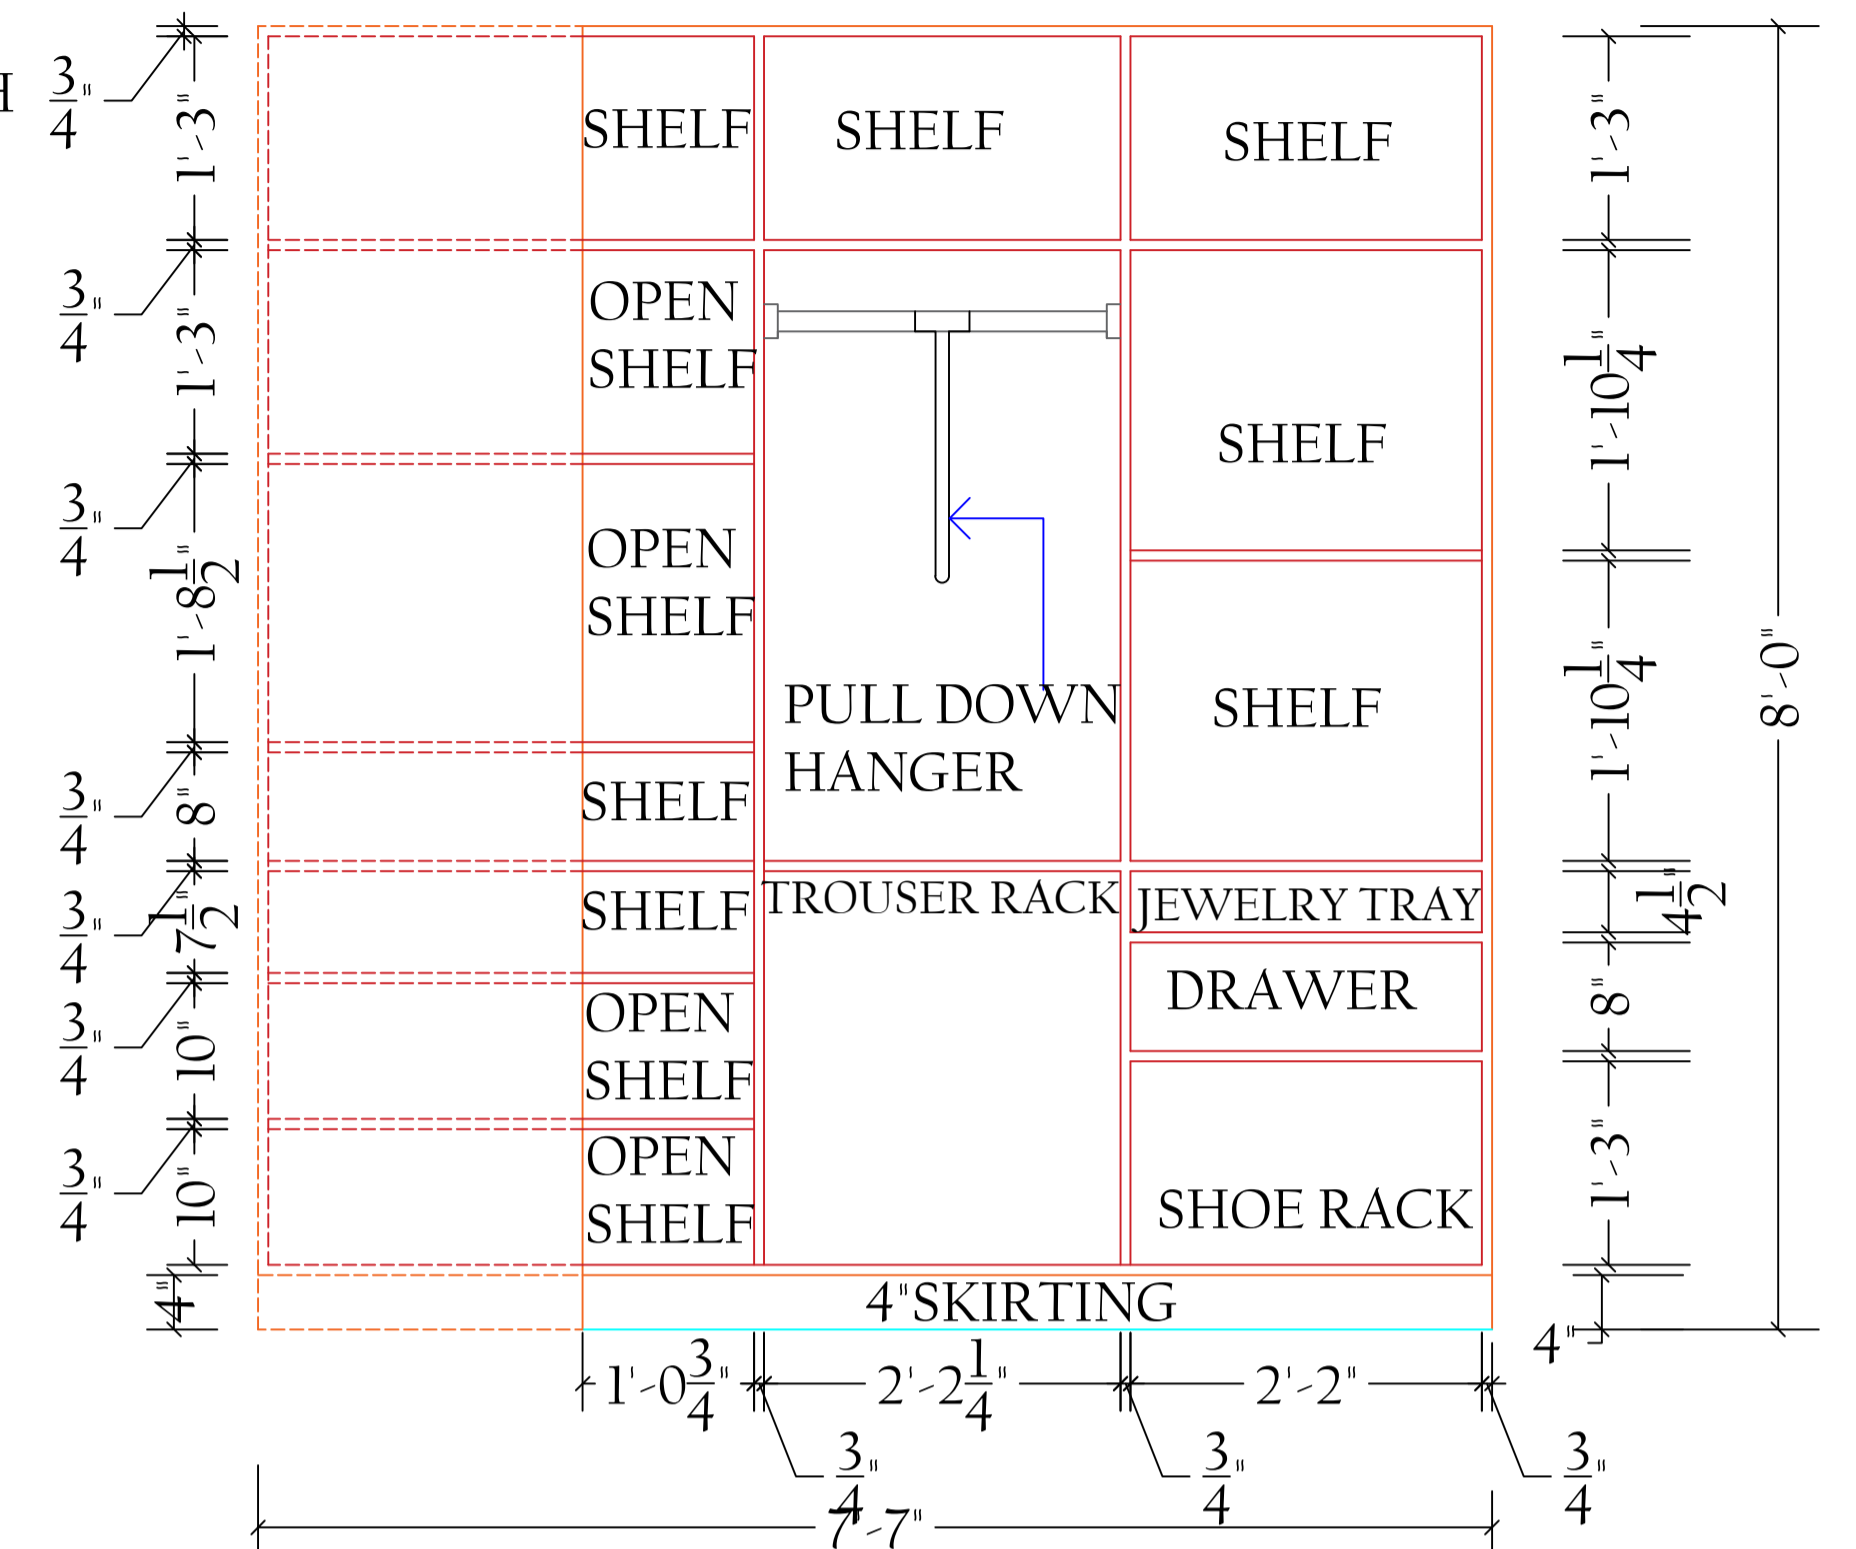

INNER ELEVATION (B)

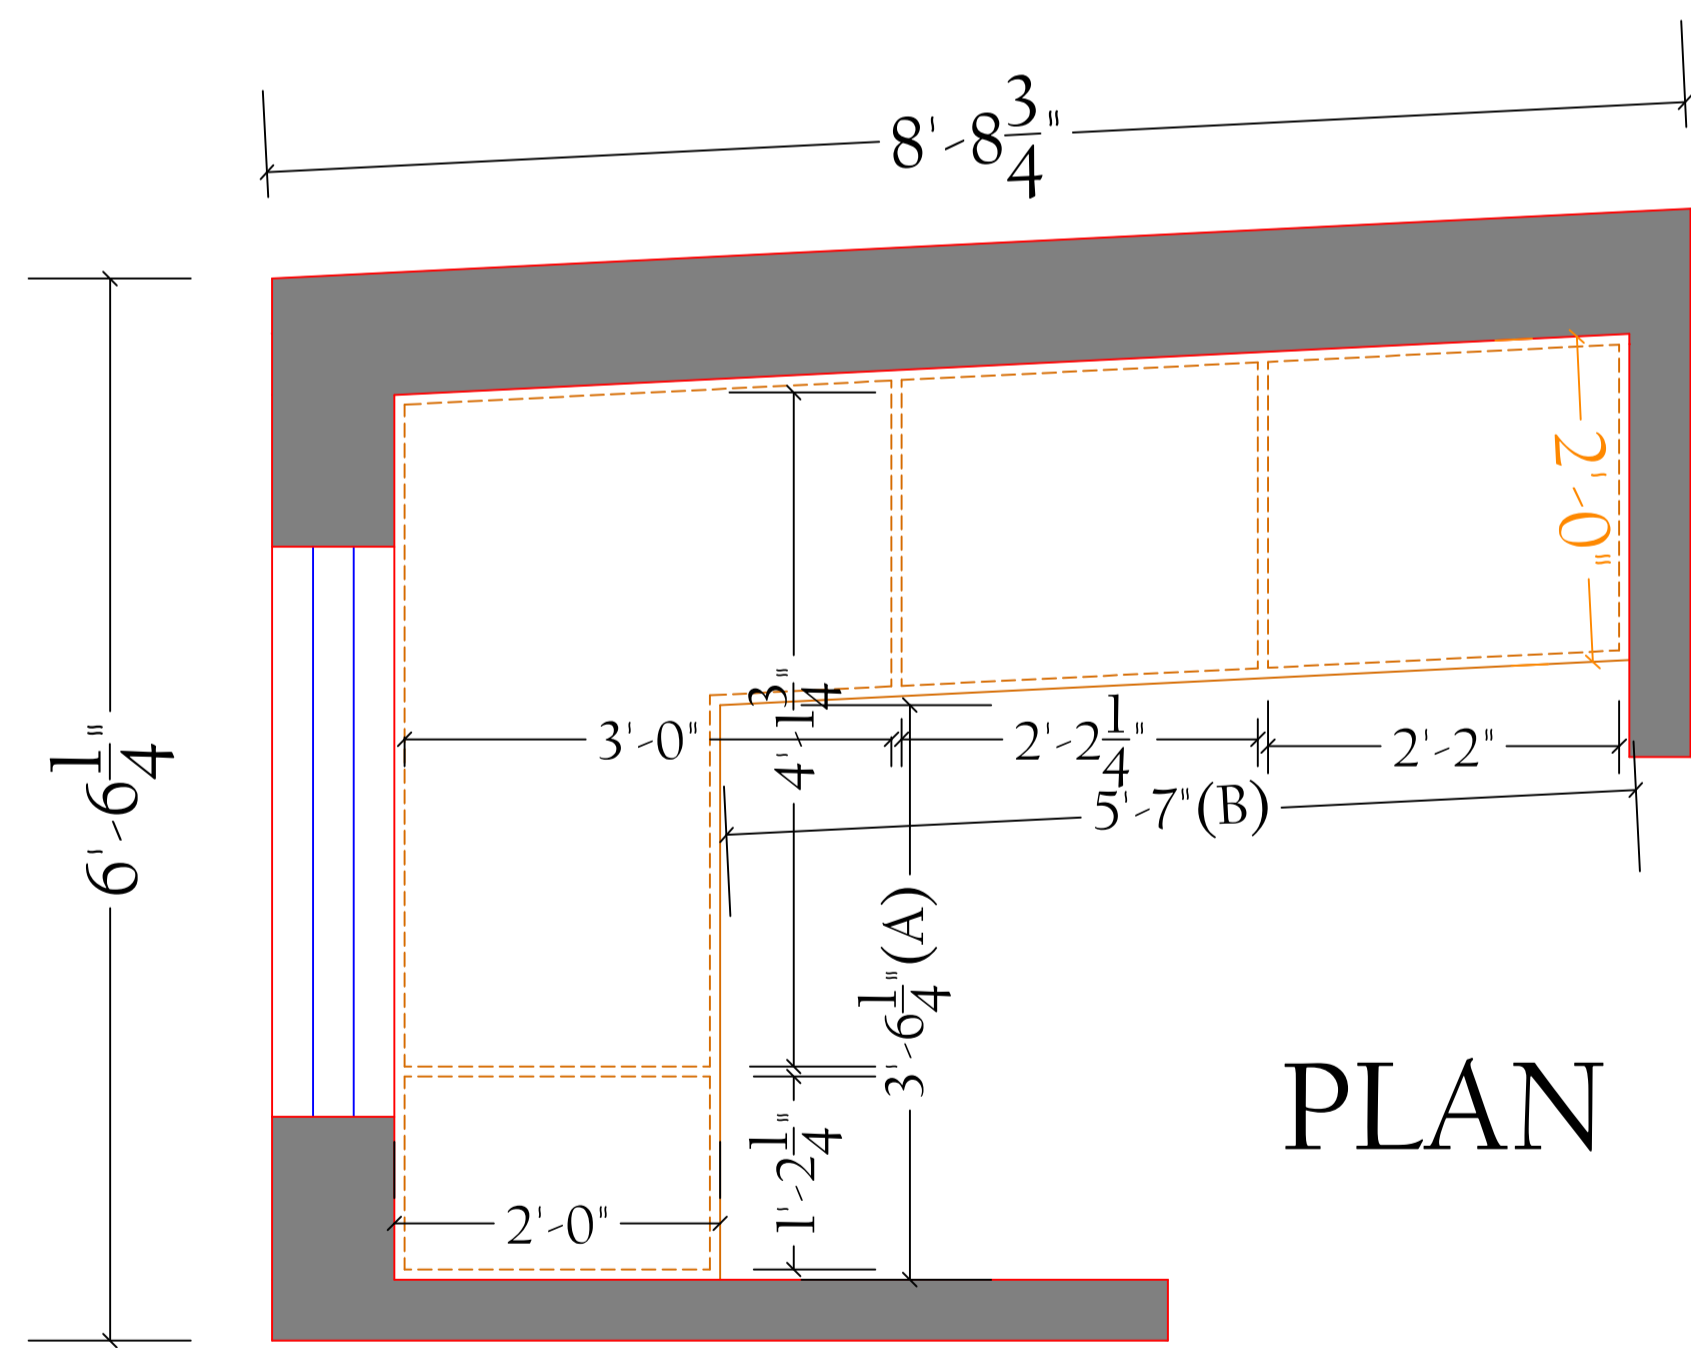

PLAN



REFERENCE IMAGE



DELUSION INTERIO  
DESIGN | DECOR | DETAIL


DELUSION INTERIO PVT. LTD., GMS ROAD, DEHRADUN




CLIENT NAME:  
Mr. Ashish Negi

PROJECT:  
Proposed Residence

PROPORTION:  
Not to scale

DRAWING:  
F.F PARENTS BEDROOM DRESSING DETAIL

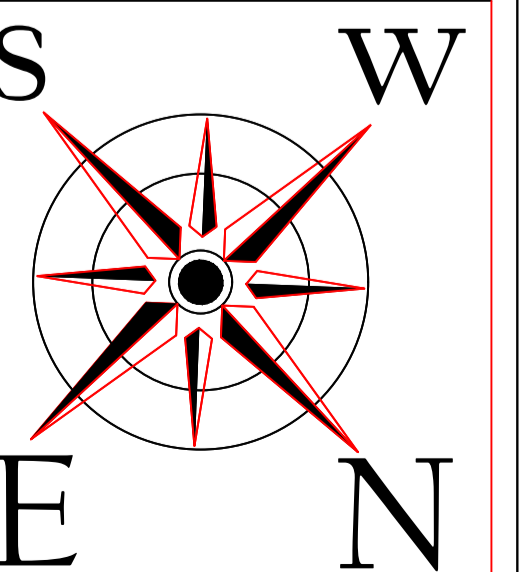

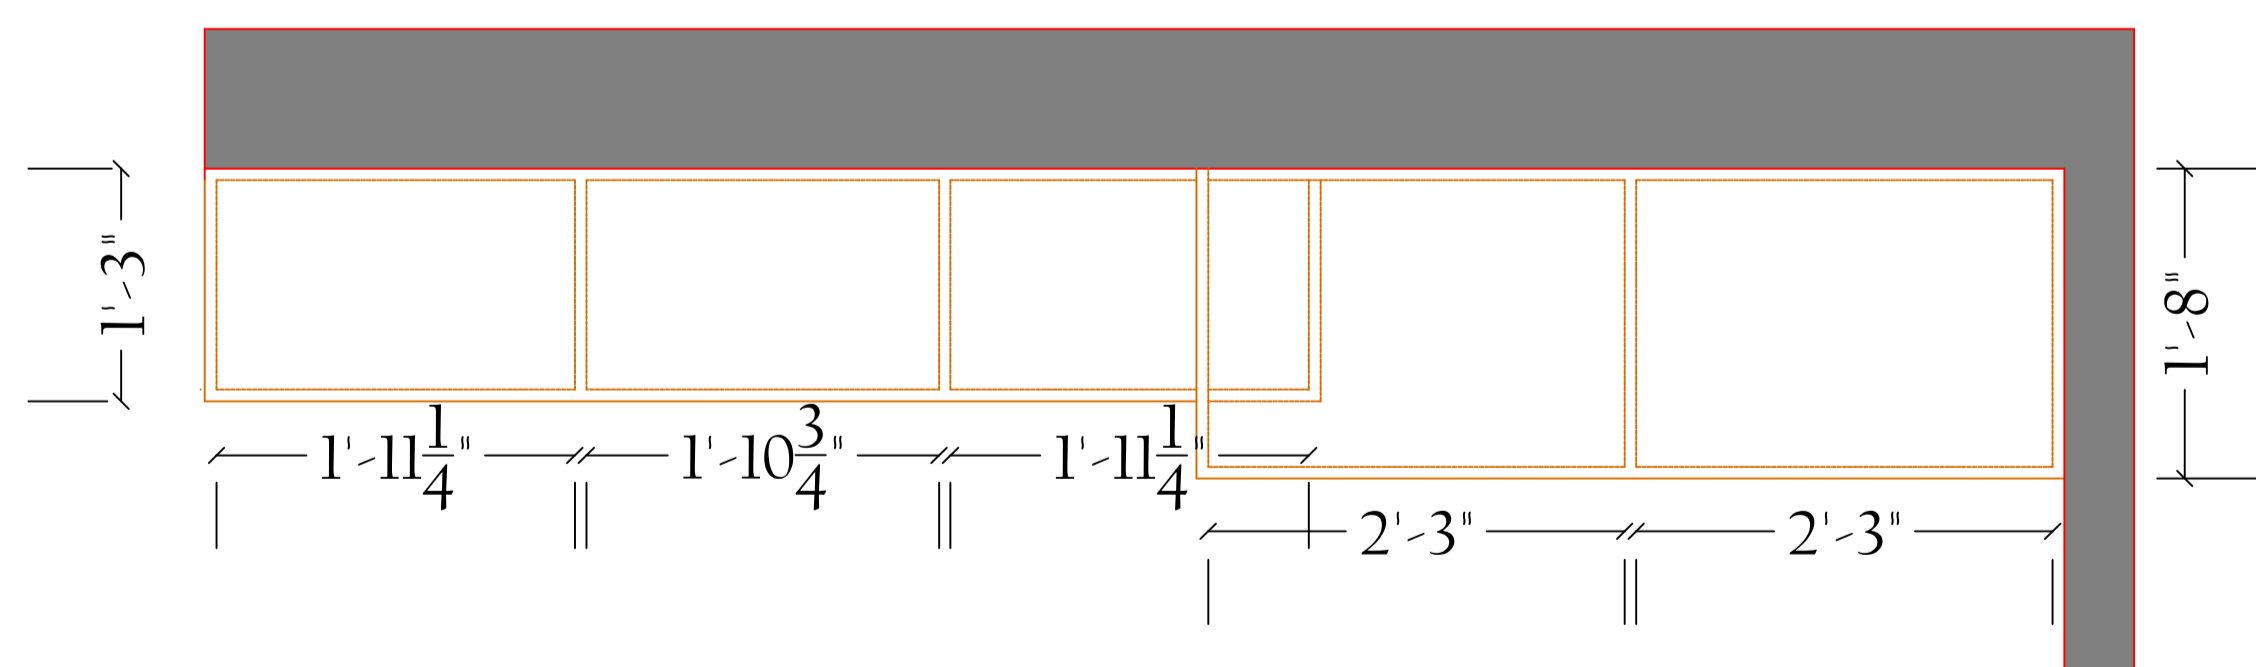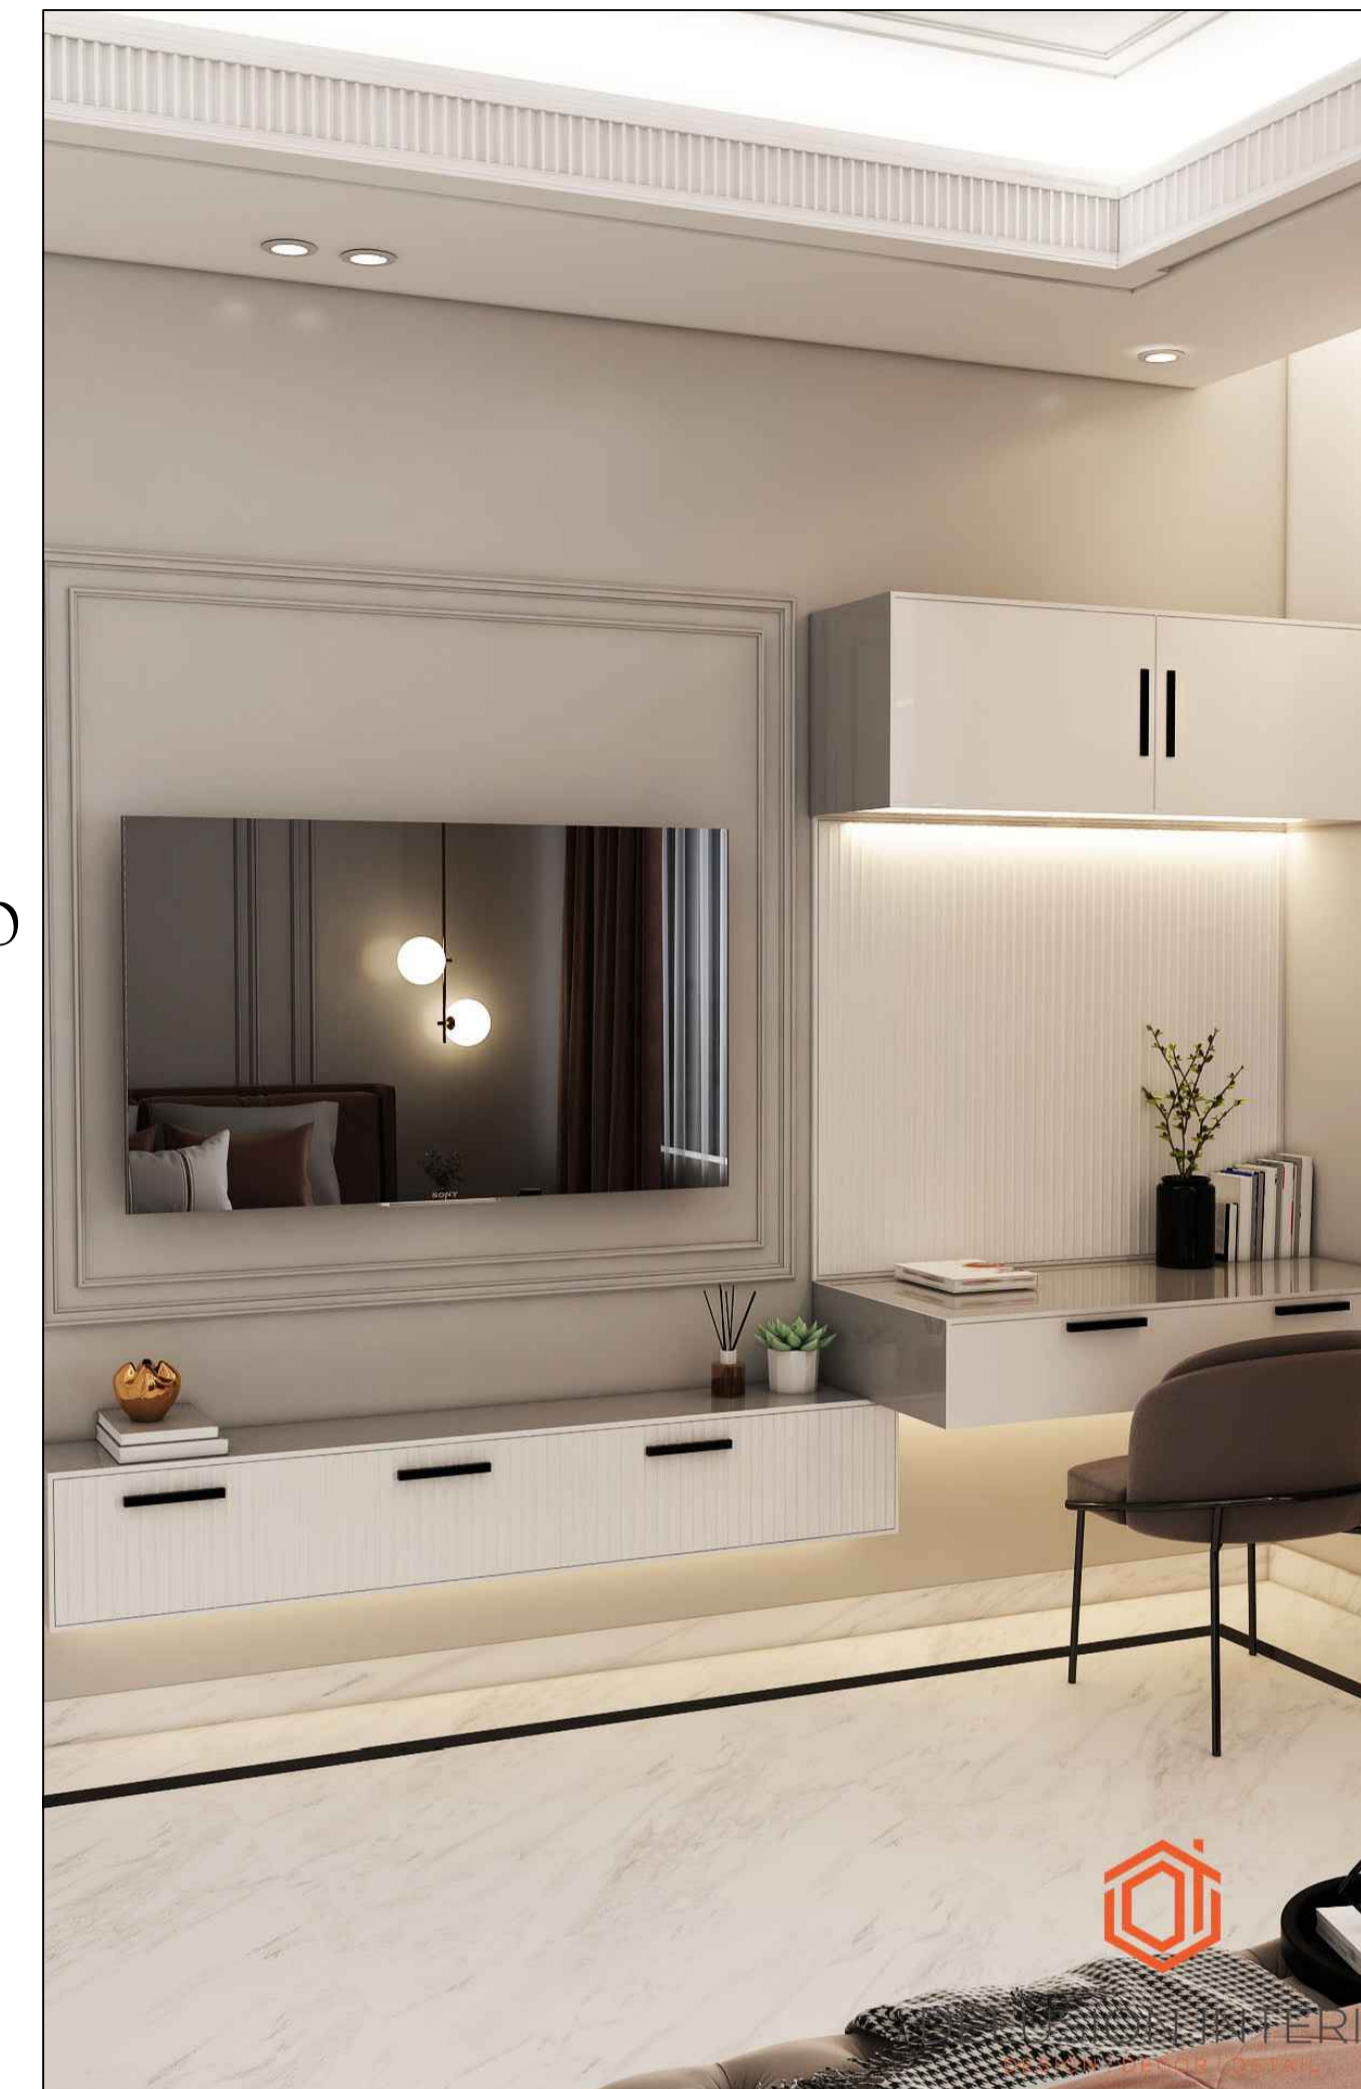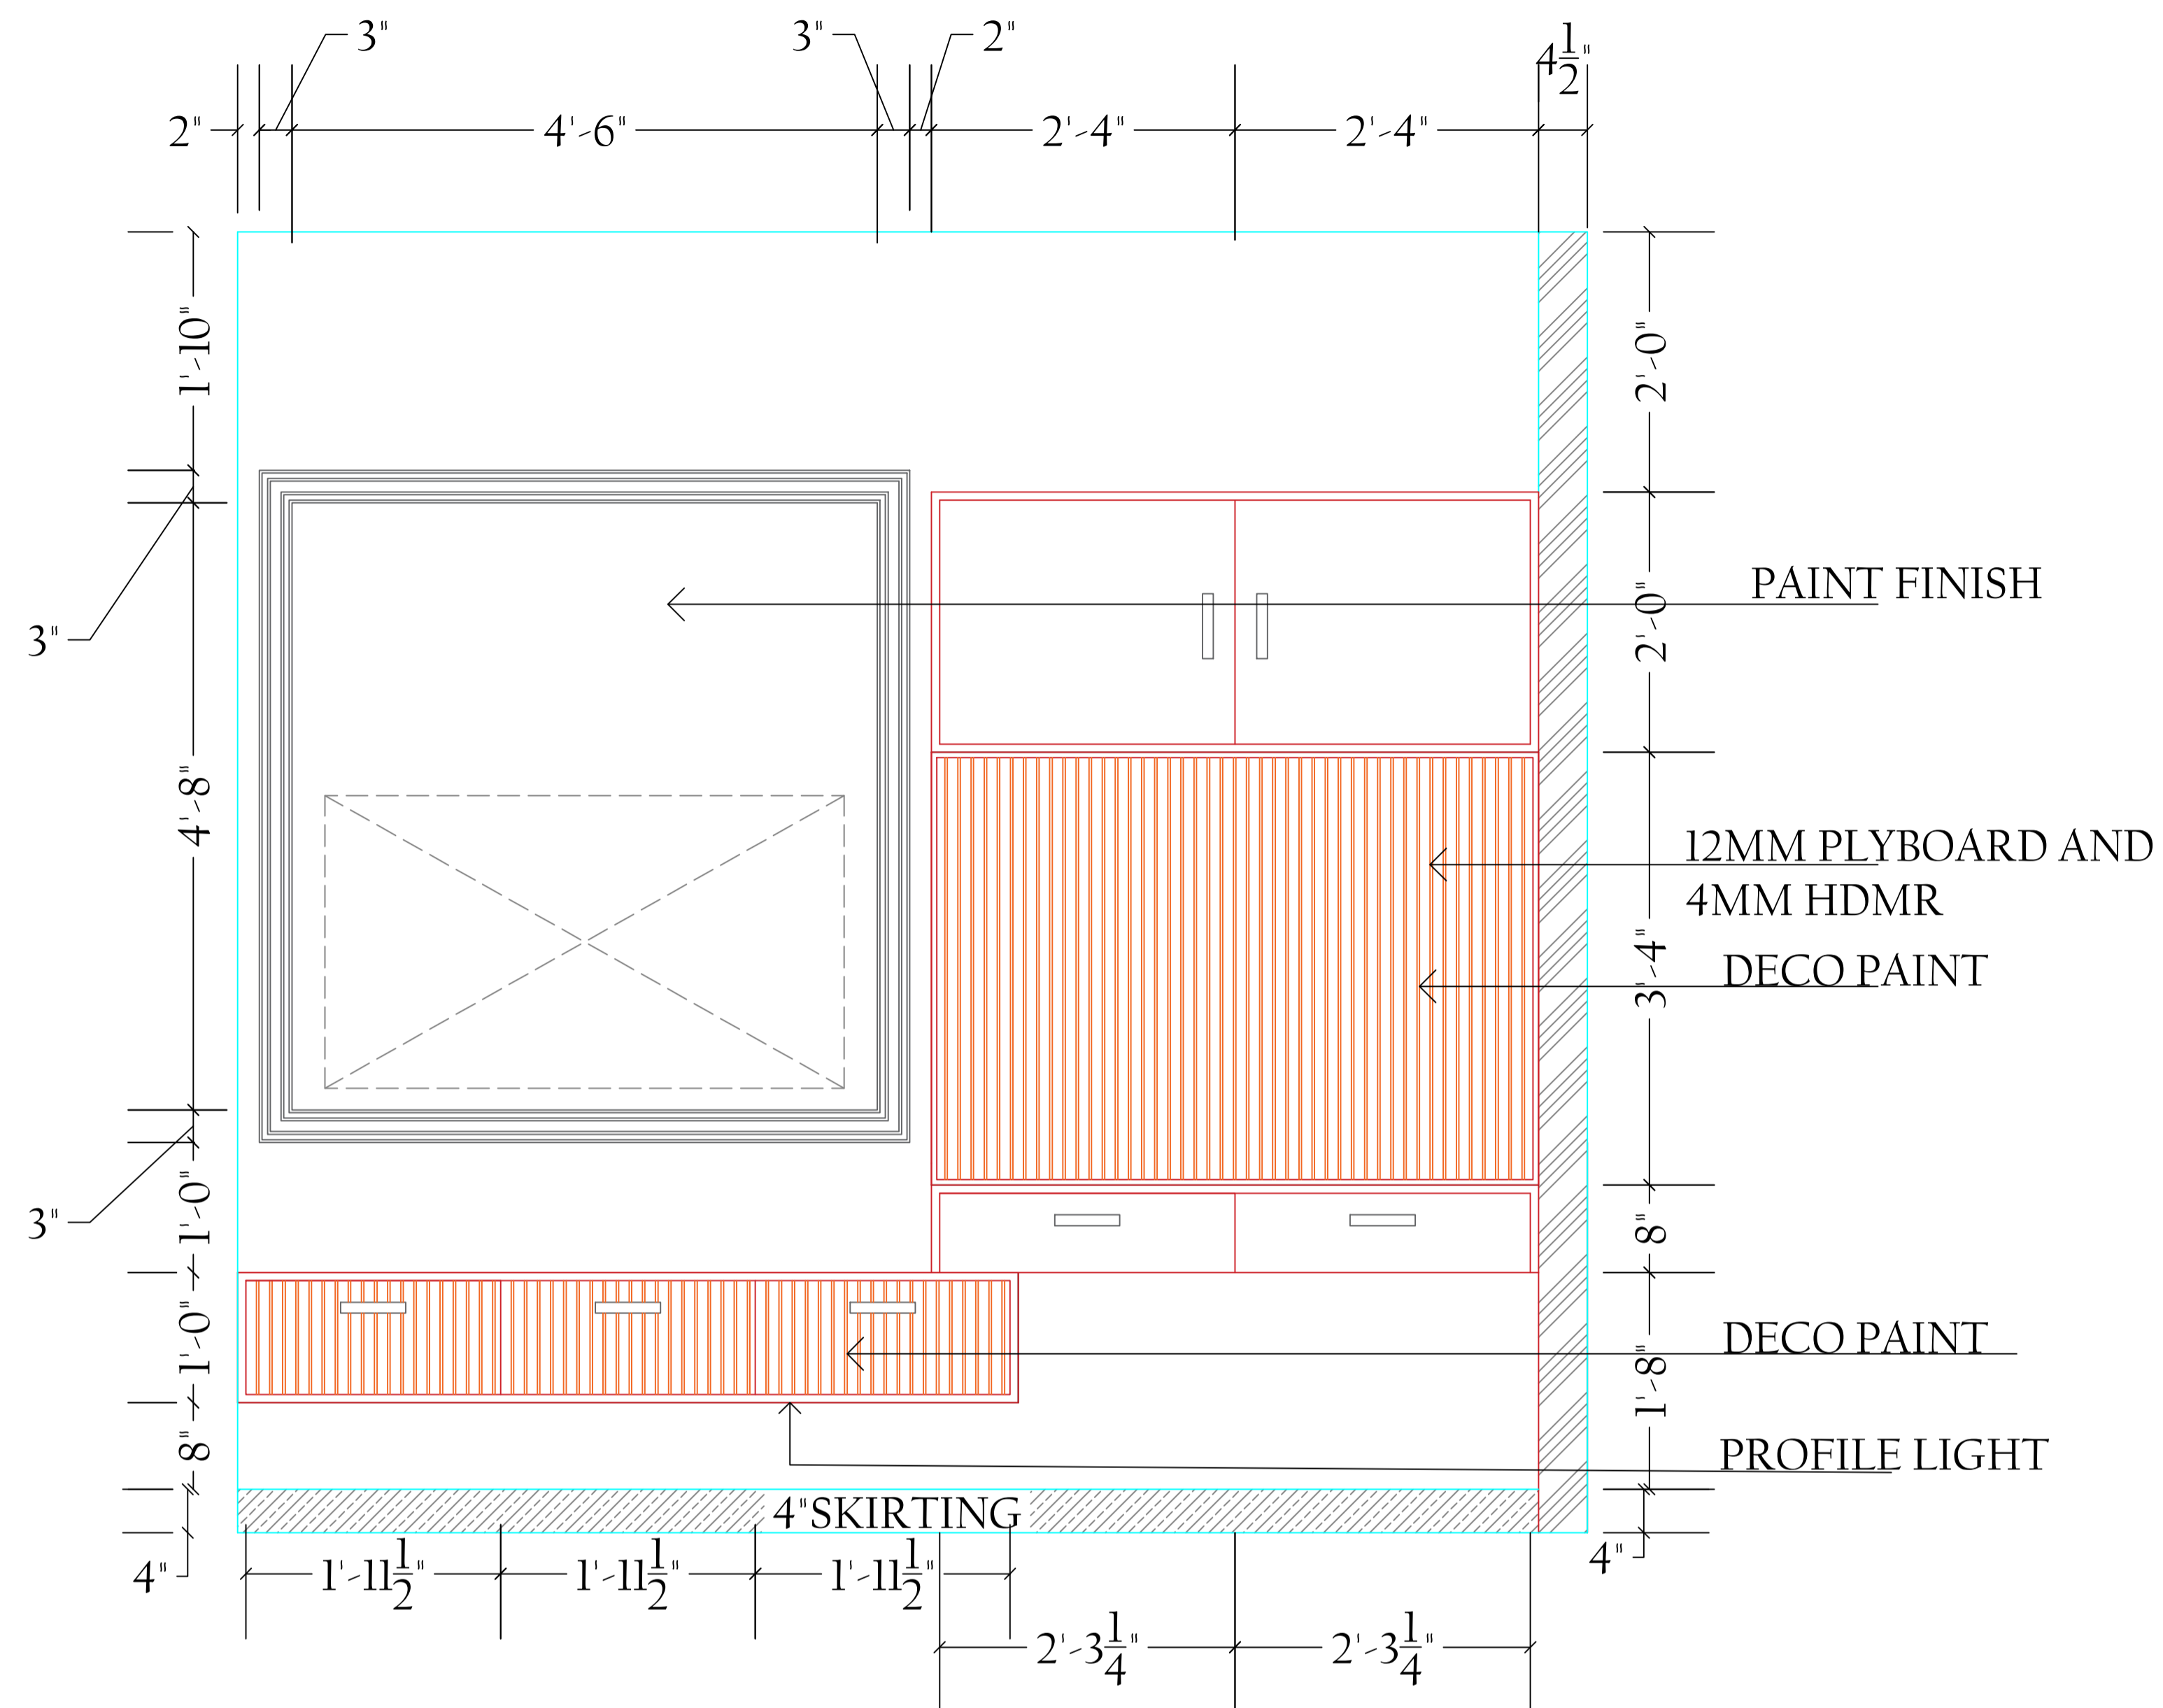


PLAN



DELUSION INTERIO PVT. LTD., GMS ROAD, DEHRADUN




CLIENT NAME: Mr. Ashish Negi	PROJECT: Proposed Residence	PROPORTION: Not to scale	DRAWING: F.F PARENTS ROOM T.V UNIT & STUDY DETAIL
---------------------------------	--------------------------------	-----------------------------	--

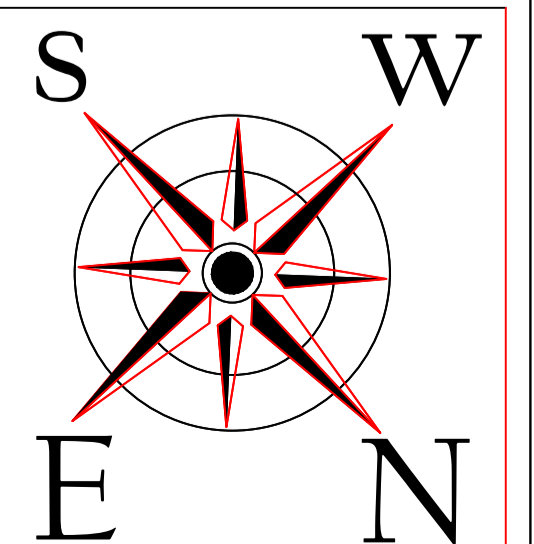



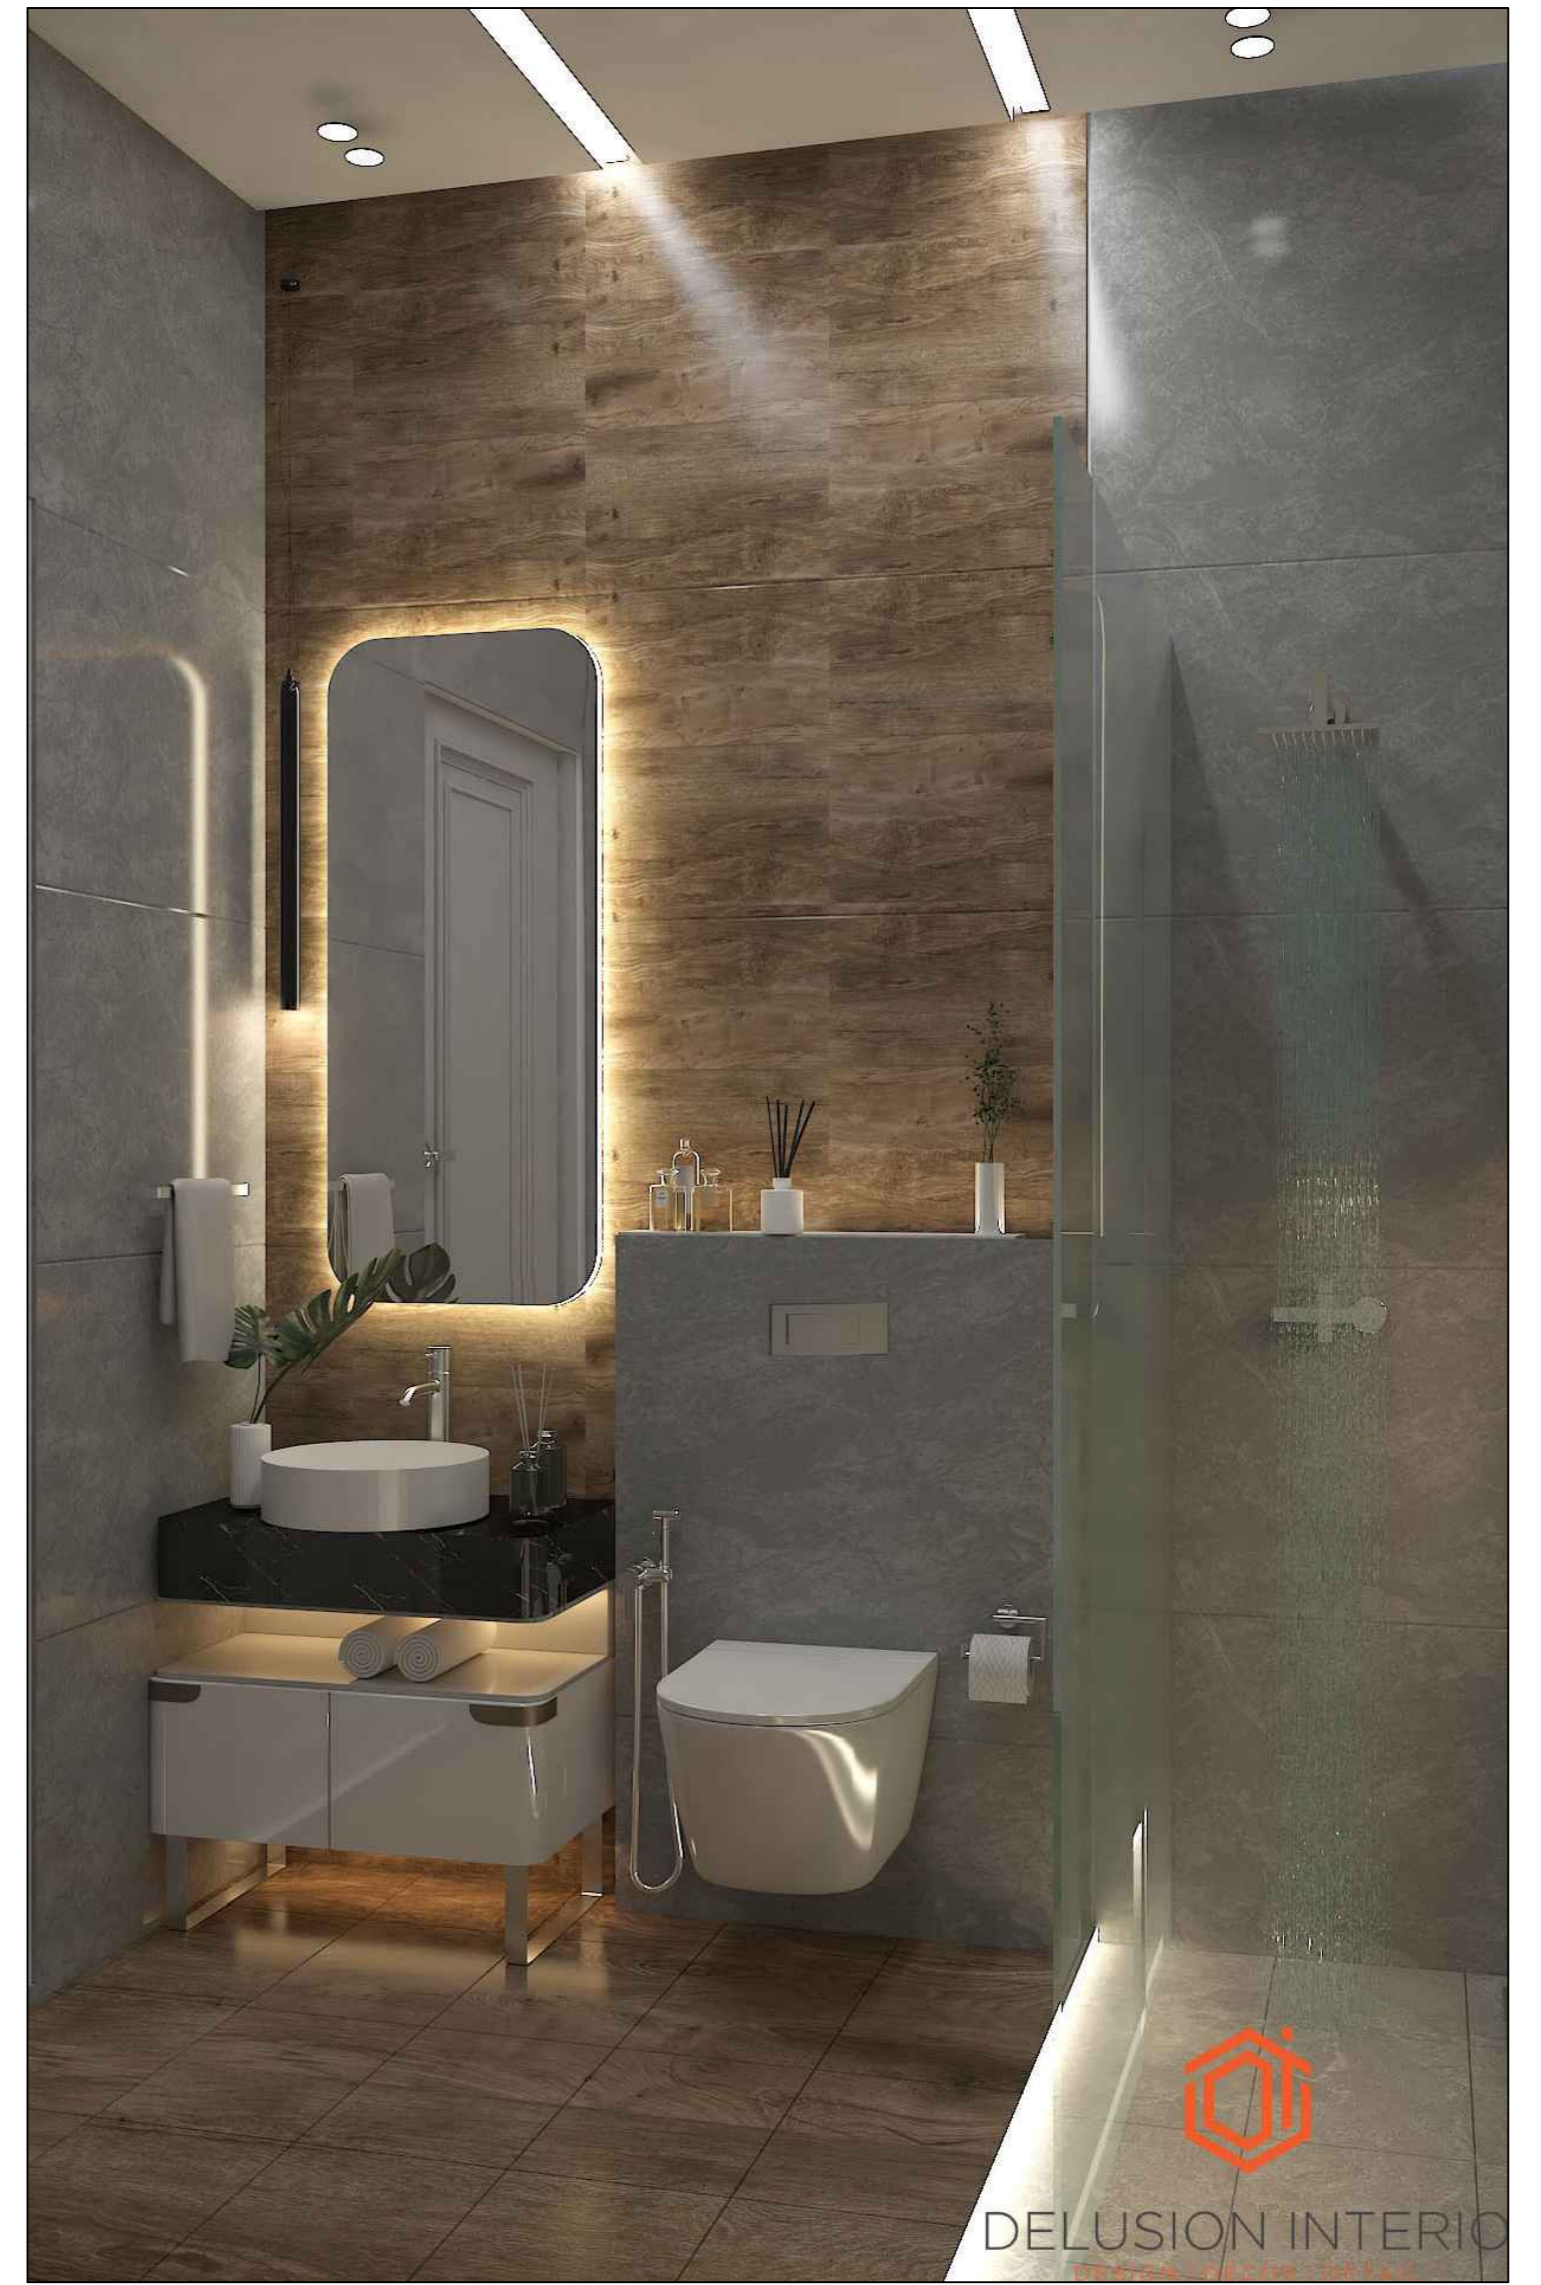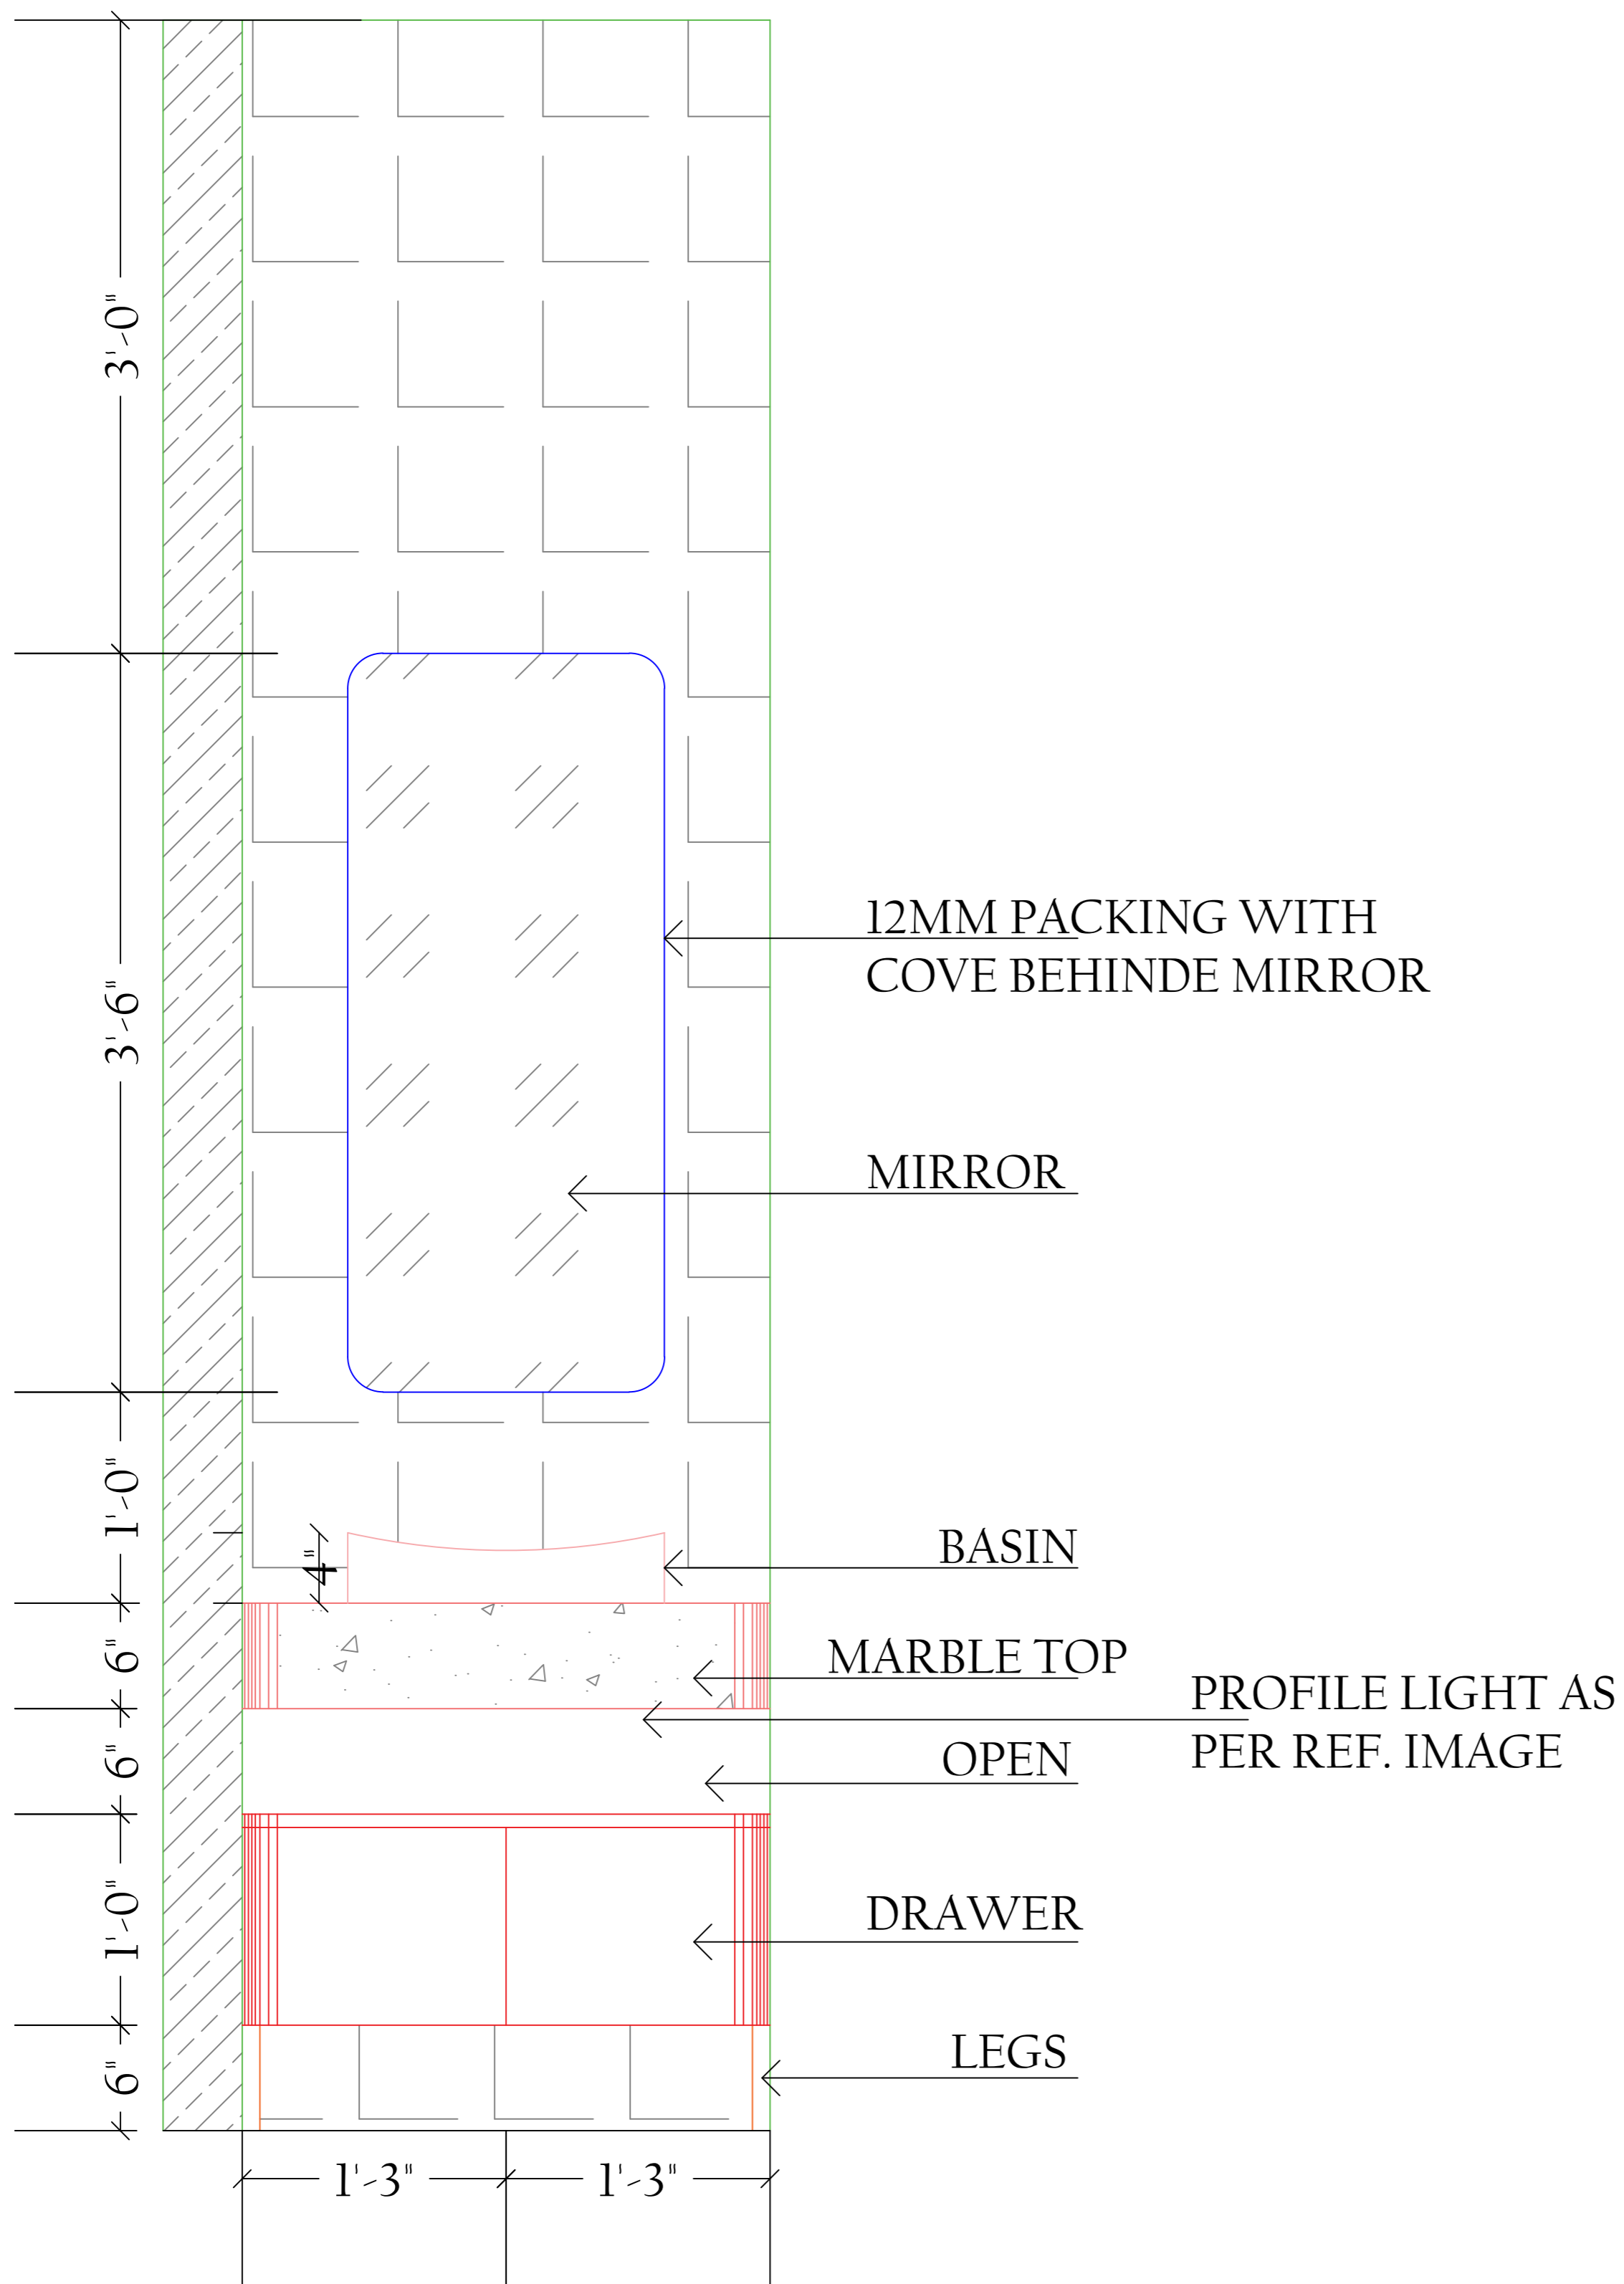

REFERENCE IMAGE

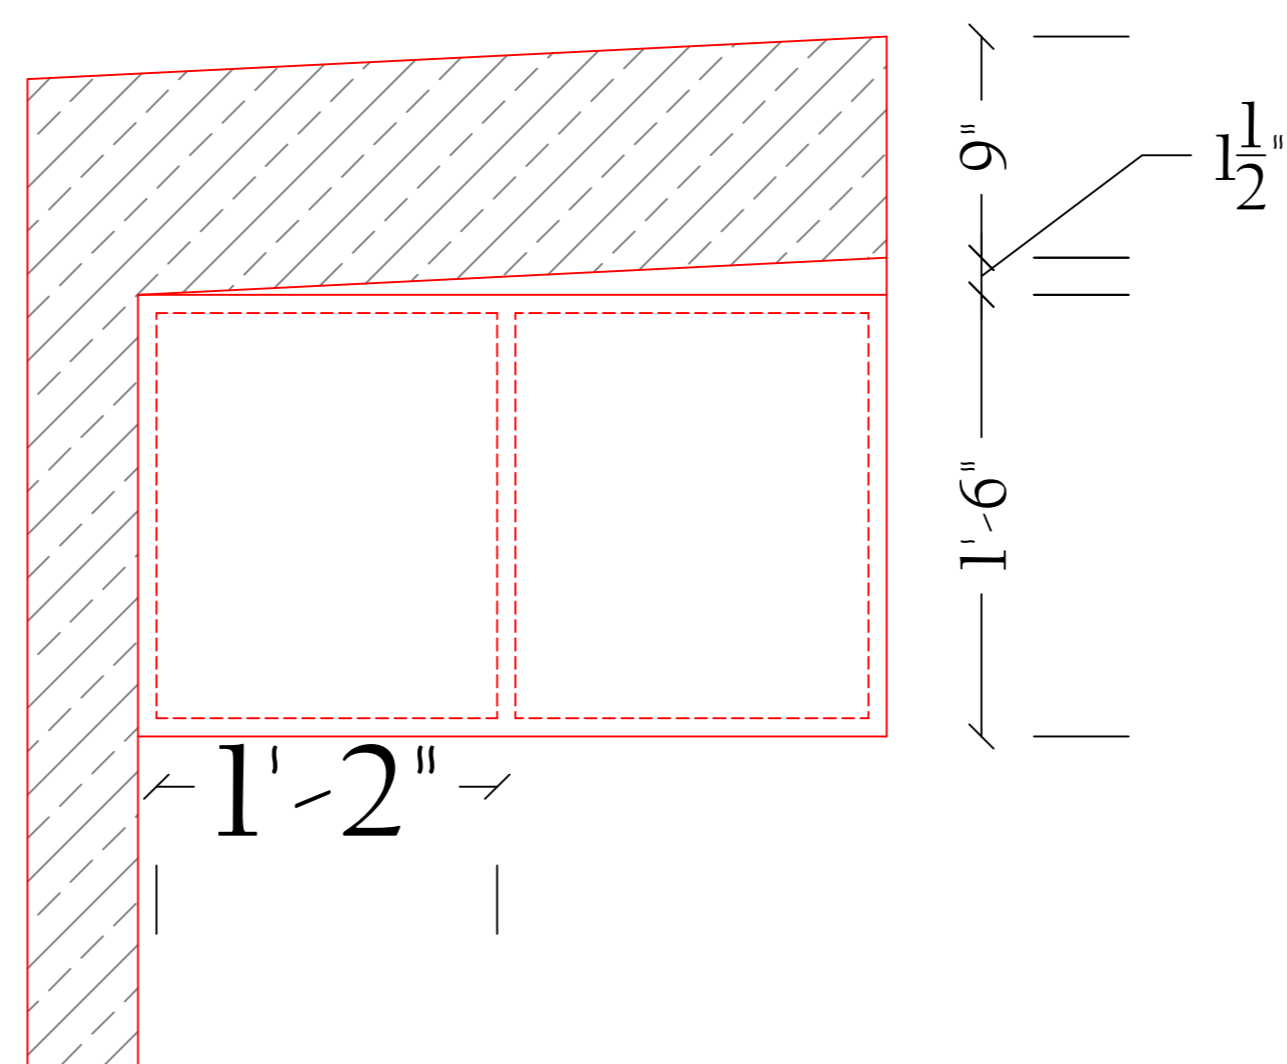

PLAN

DRAWING:  
F.F PARENTS BATHROOM VANITY DETAIL




DELUSION INTERIO PVT. LTD., GMS ROAD, DEHRADUN

CLIENT NAME:  
Mr. Ashish Negi

PROJECT:  
Proposed Residence


PROPORTION:  
Not to scale

DRAWING:  
F.F PARENTS BEDROOM VANITY DETAIL

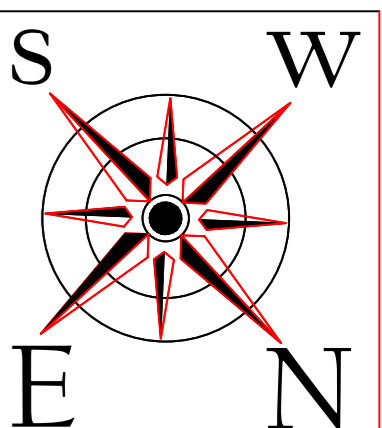



DELUSION INTERIO  
DESIGN | DECOR | DETAIL

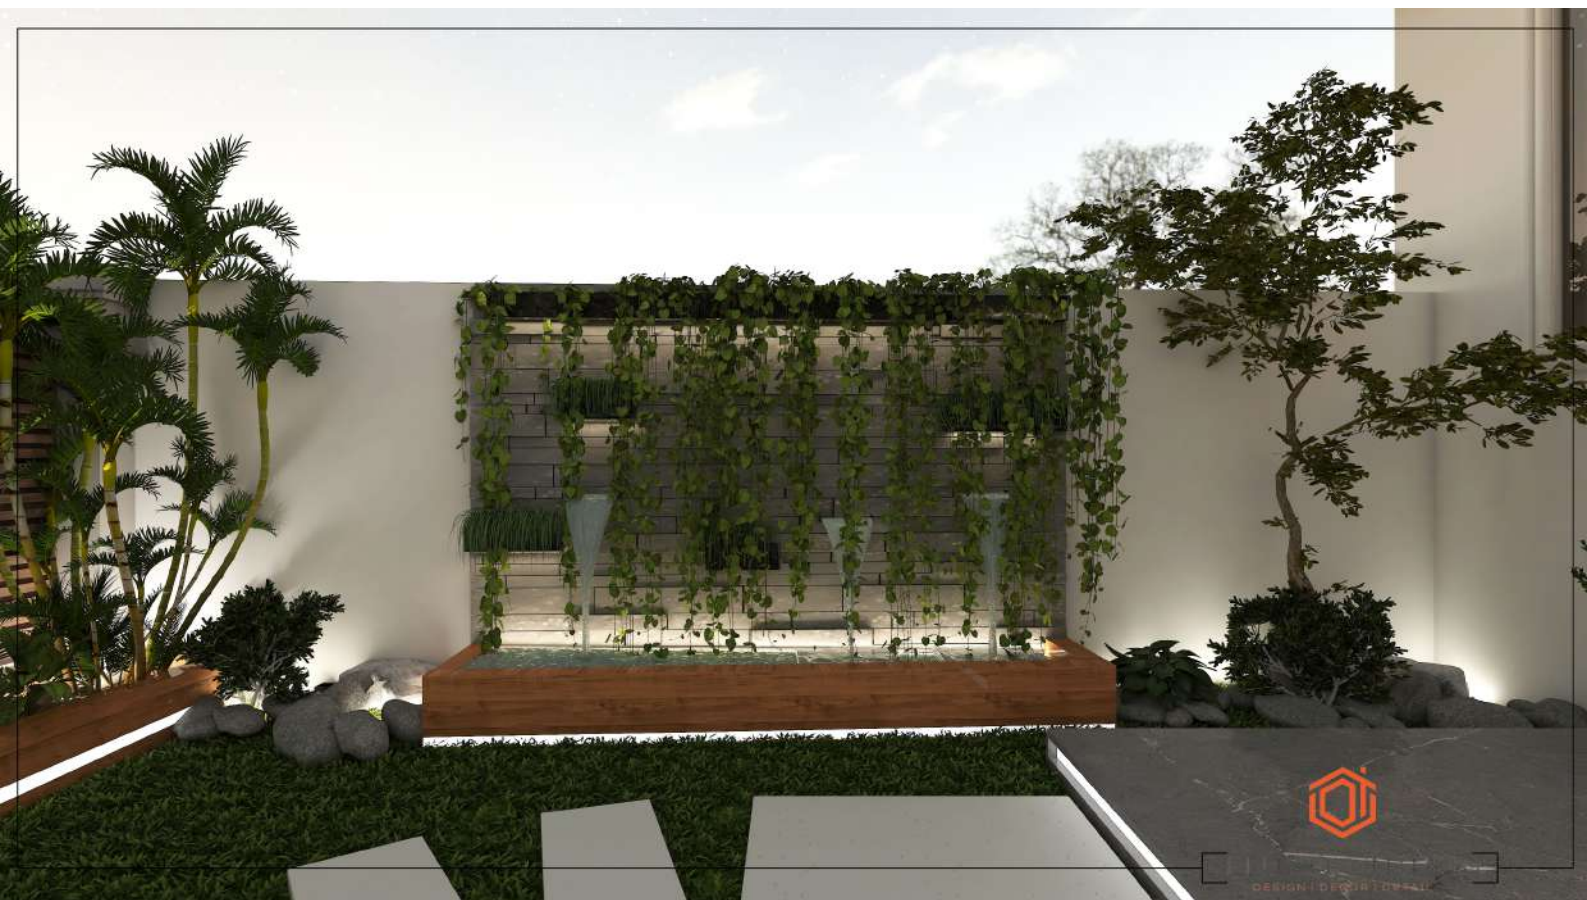





DESIGN / CONCEPT / DETAIL