




DELUSION INTERIO

DESIGN | DECOR | DETAIL

Client-Mr. Akhilesh Chaudhry

Project- Residential

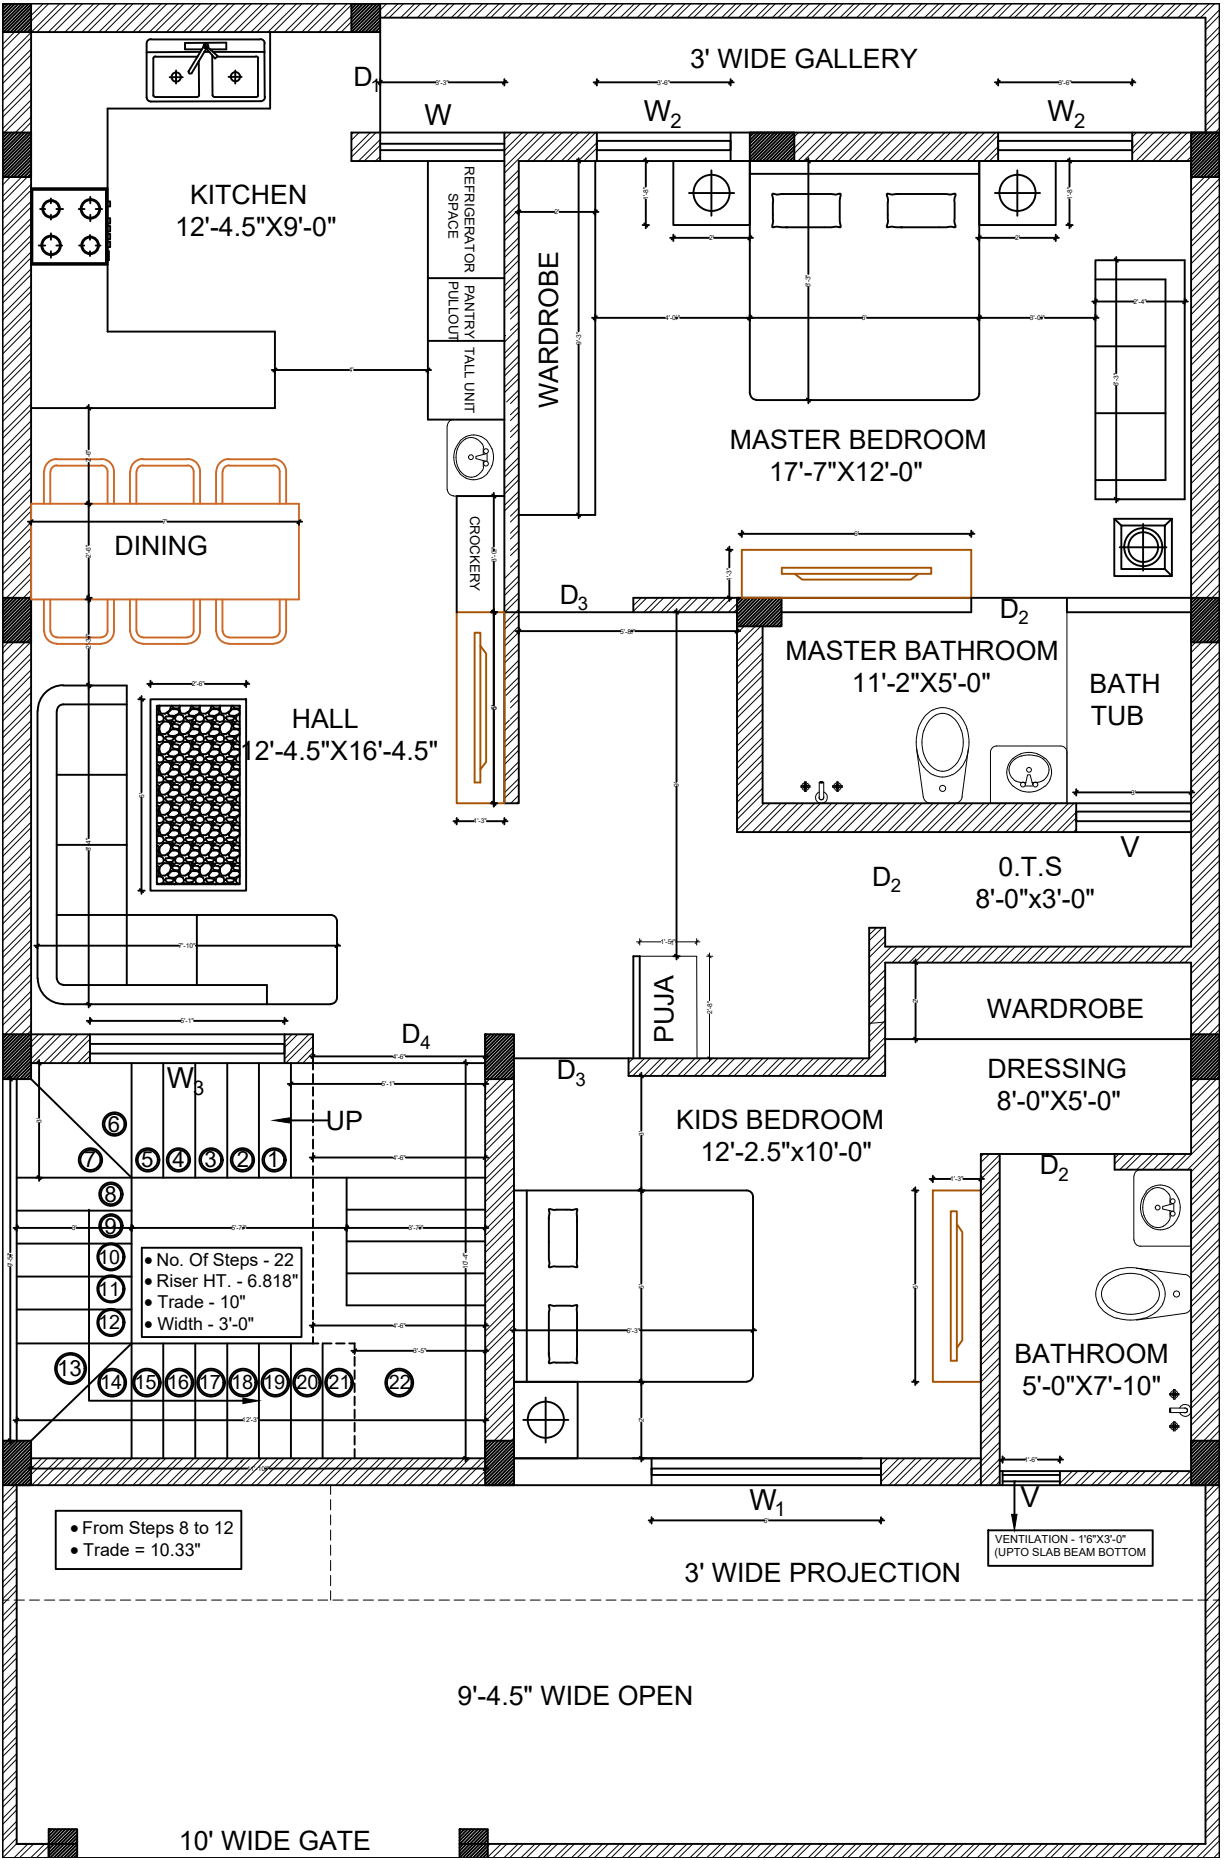



DELUSION INTERIO
DESIGN | DECOR | DETAIL





DELUSION INTERIO
DESIGN | DECOR | DETAIL








DELL'INTERIO
DECOR | GETA





FLUSON INTERIO
LUXURY

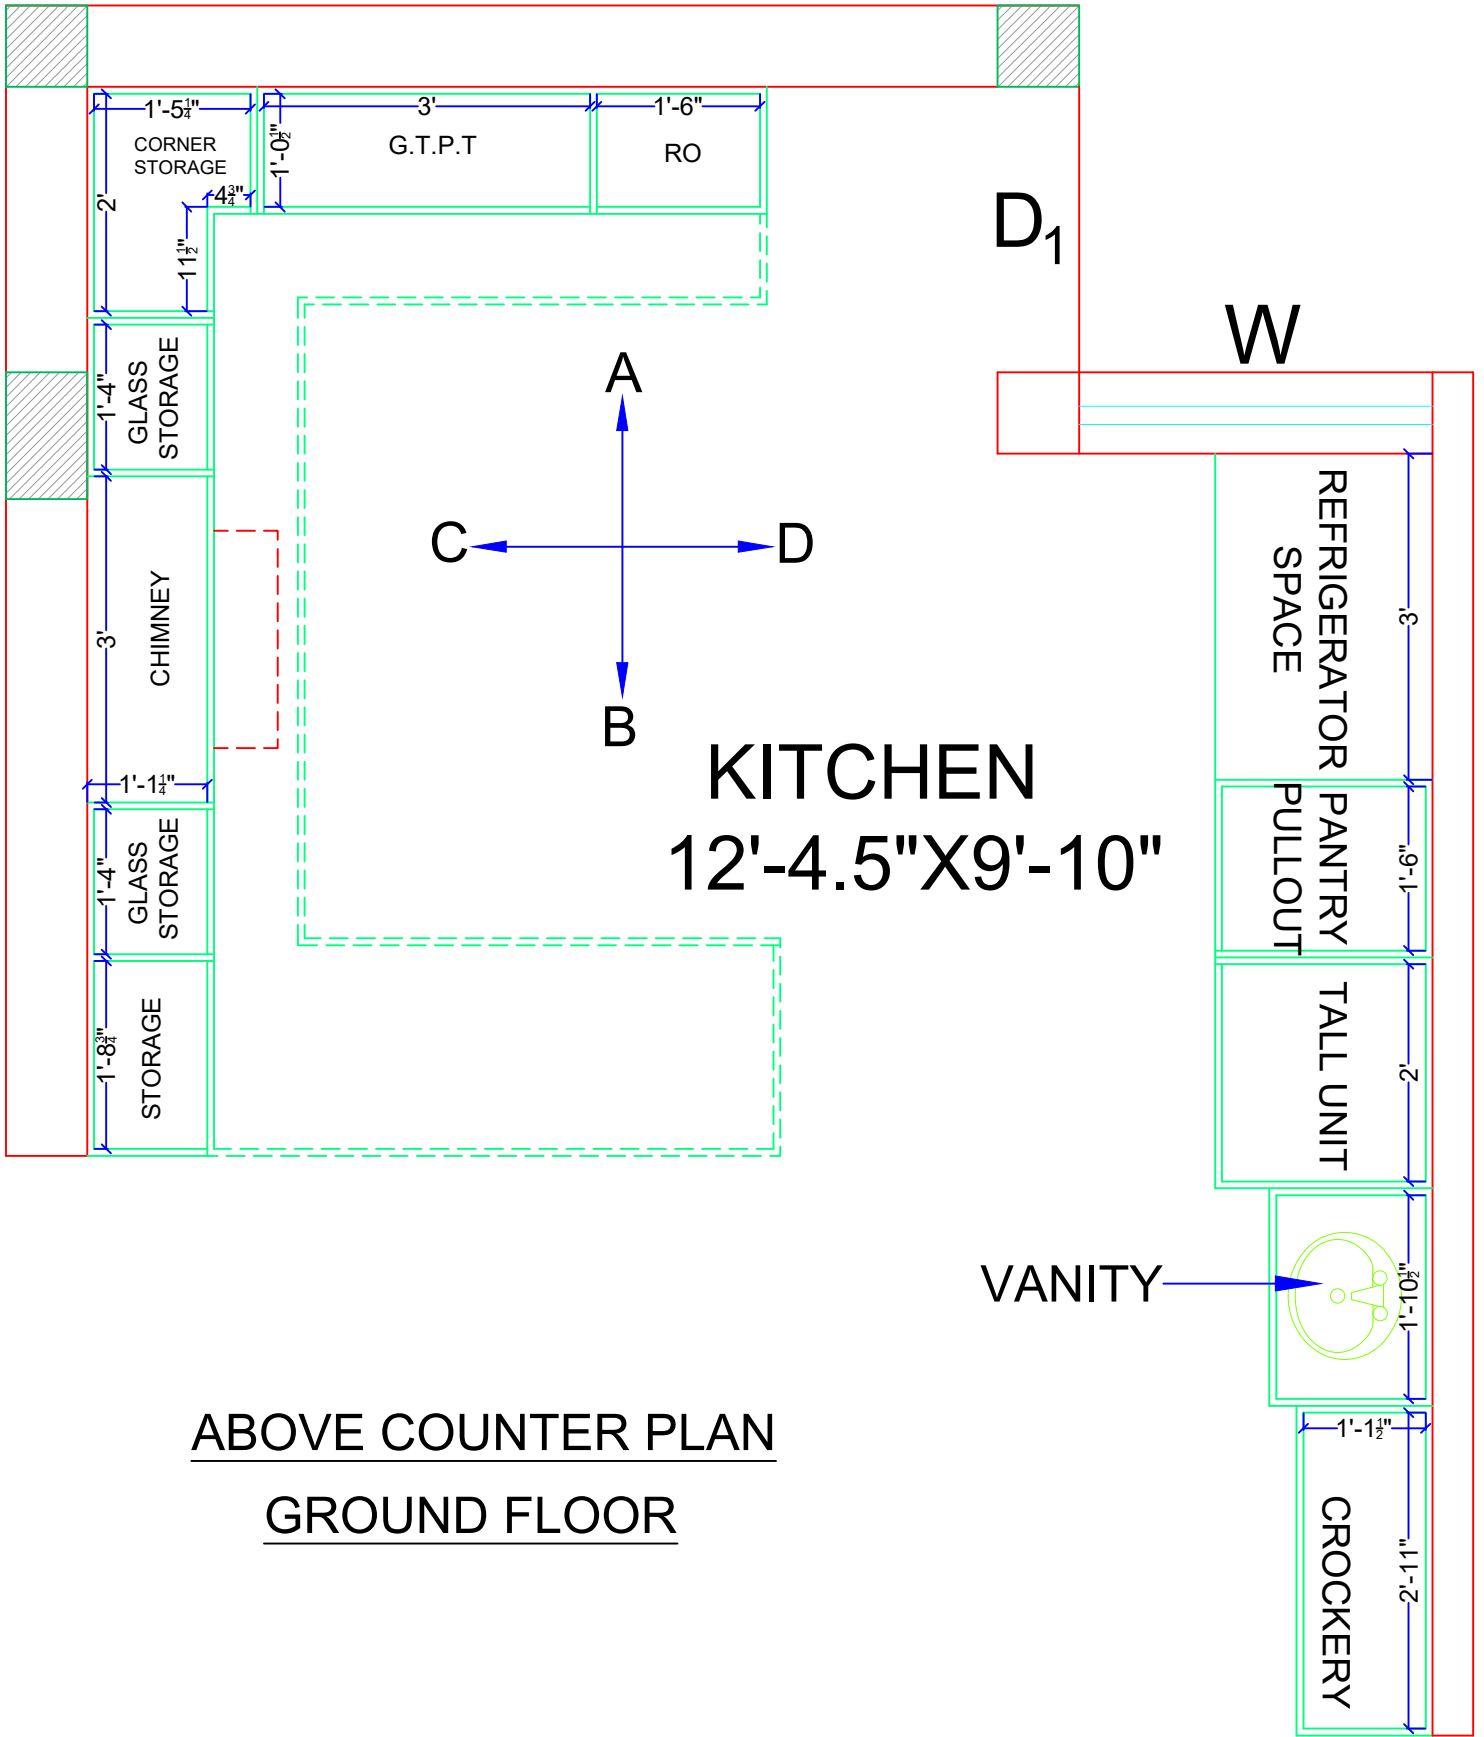

ABOVE COUNTER PLAN
GROUND FLOOR



DELUSION INTERIO PVT. LTD., GMS ROAD, DEHRADUN


CLIENT NAME:
Mr. Akhilesh Chaudhary

PROJECT:
Proposed Residence

PROPORTION:
NOT TO SCALE

DRAWING:
Kitchen Plan



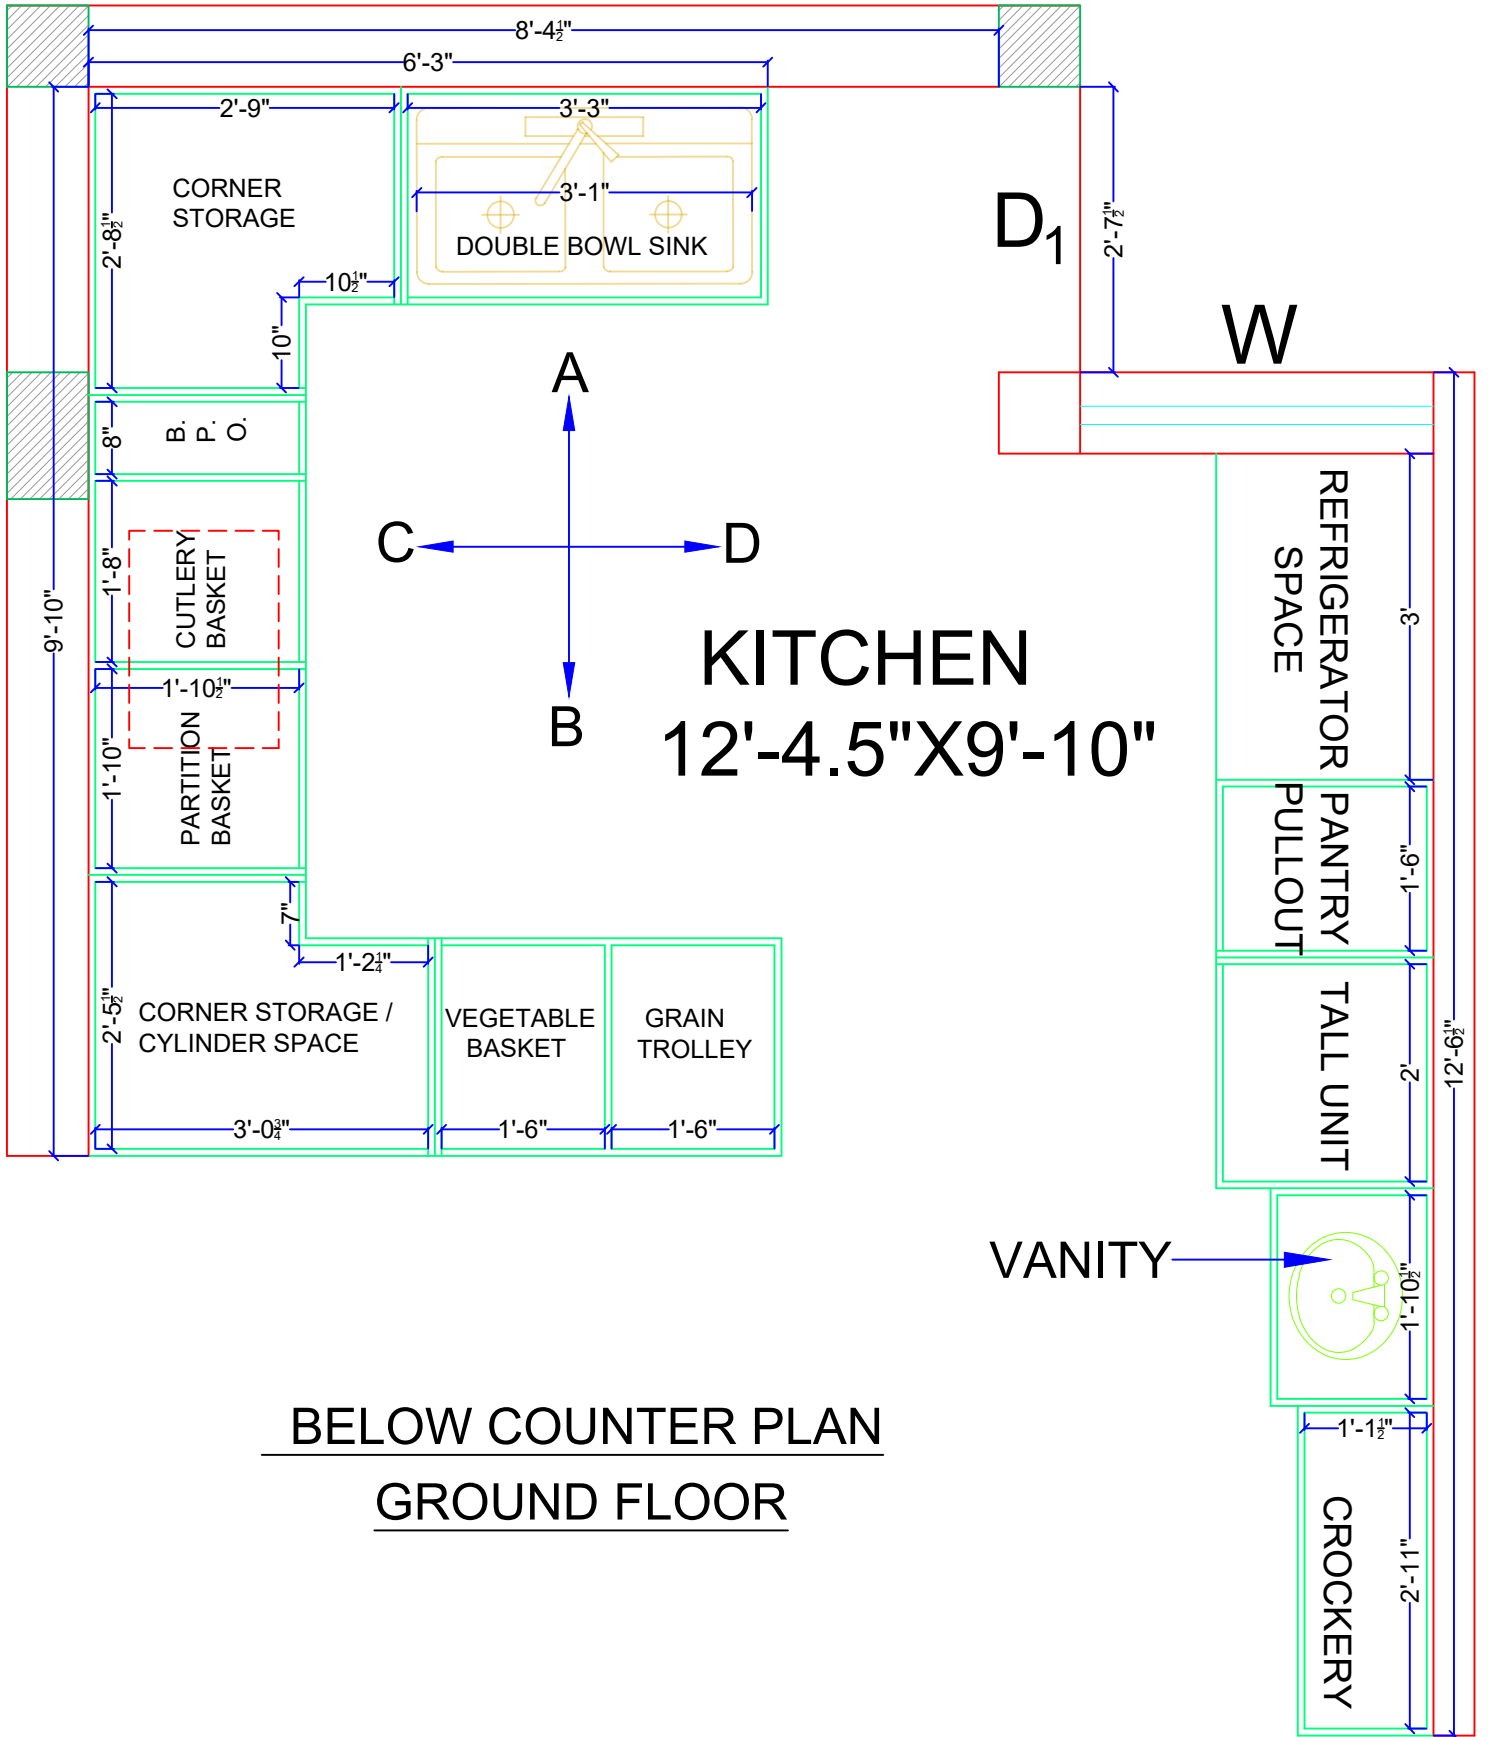

DELUSION INTERIO PVT. LTD., GMS ROAD, DEHRADUN


CLIENT NAME:
Mr. Akhilesh Chaudhary

PROJECT:
Proposed Residence

PROPORTION:
NOT TO SCALE

DRAWING:
Kitchen Plan



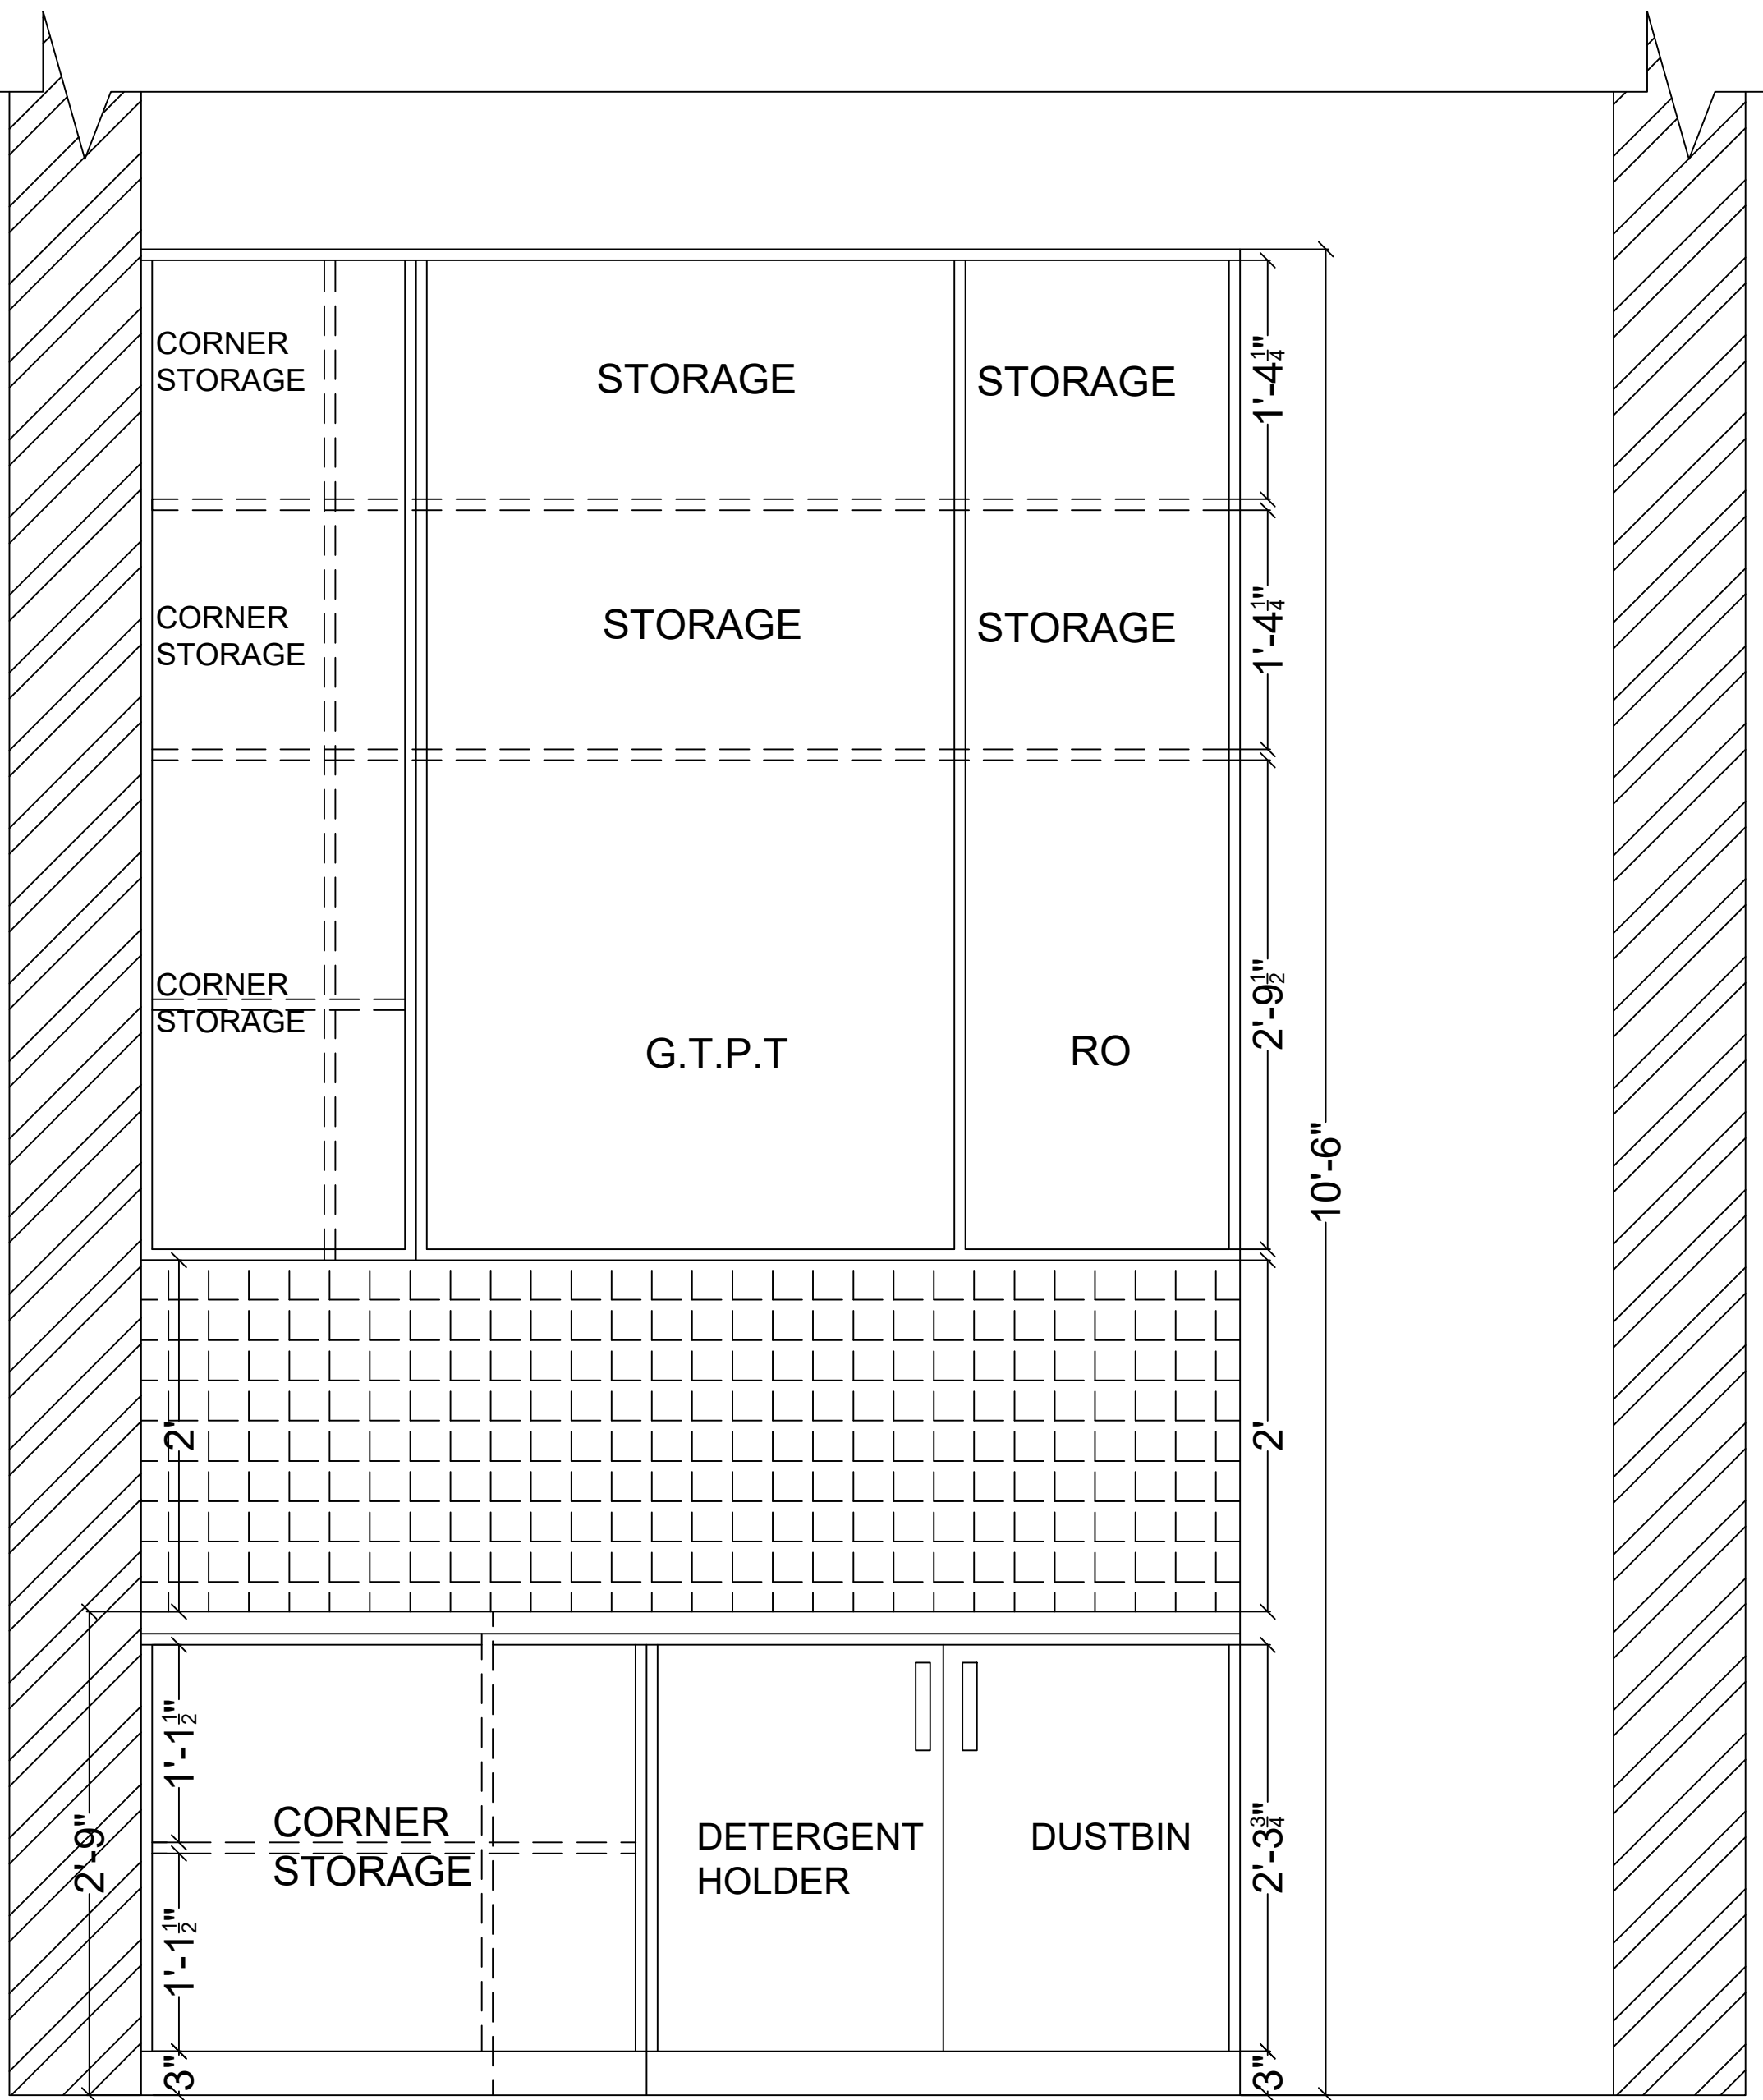

ELEVATION A G.F



DELUSION INTERIO
DESIGN | DECOR | DETAIL


DELUSION INTERIO PVT. LTD., GMS ROAD, DEHRADUN


CLIENT NAME:
Mr. Akhilesh Chaudhary

PROJECT:
Proposed Residence

PROPORTION:
NOT TO SCALE

DRAWING:
Kitchen Elevation

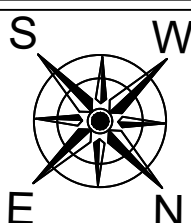

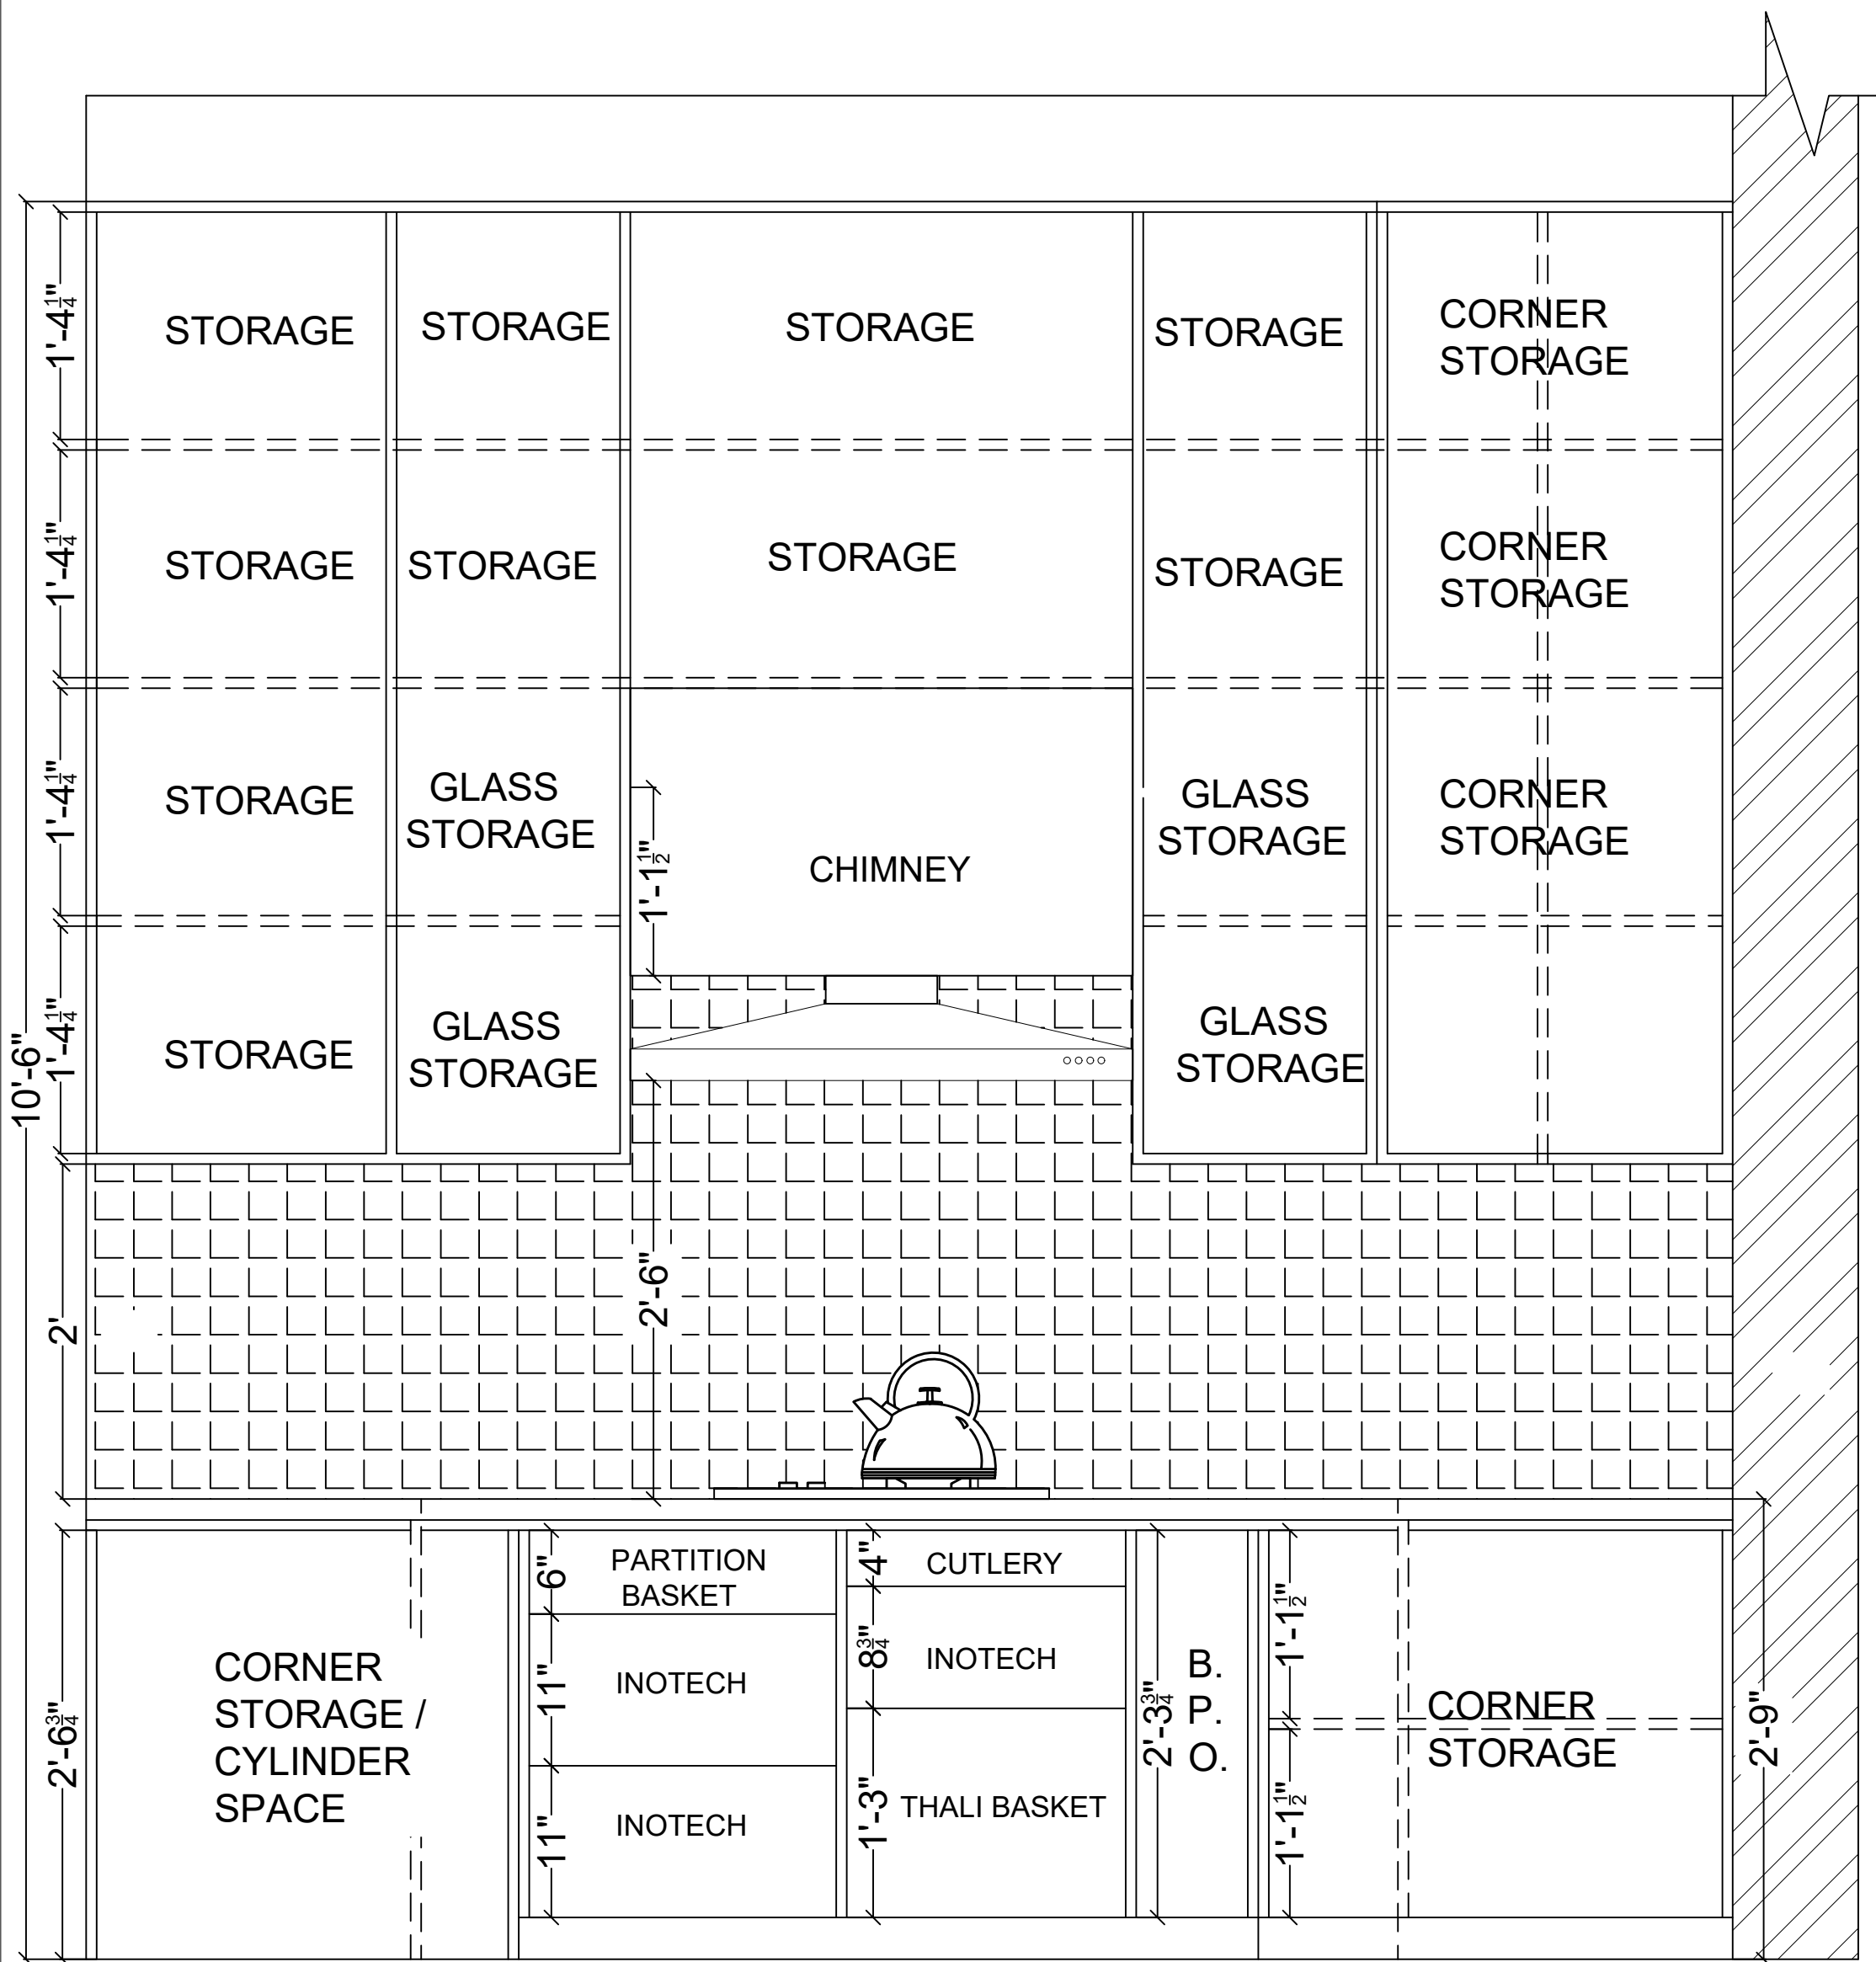

ELEVATION C G.F



DELUSION INTERIO
DESIGN | DECOR | DETAIL


DELUSION INTERIO PVT. LTD., GMS ROAD, DEHRADUN


CLIENT NAME:
Mr. Akhilesh Chaudhary

PROJECT:
Proposed Residence

PROPORTION:
NOT TO SCALE

DRAWING:
Kitchen Elevation

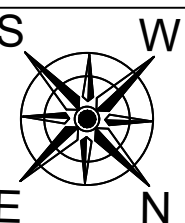

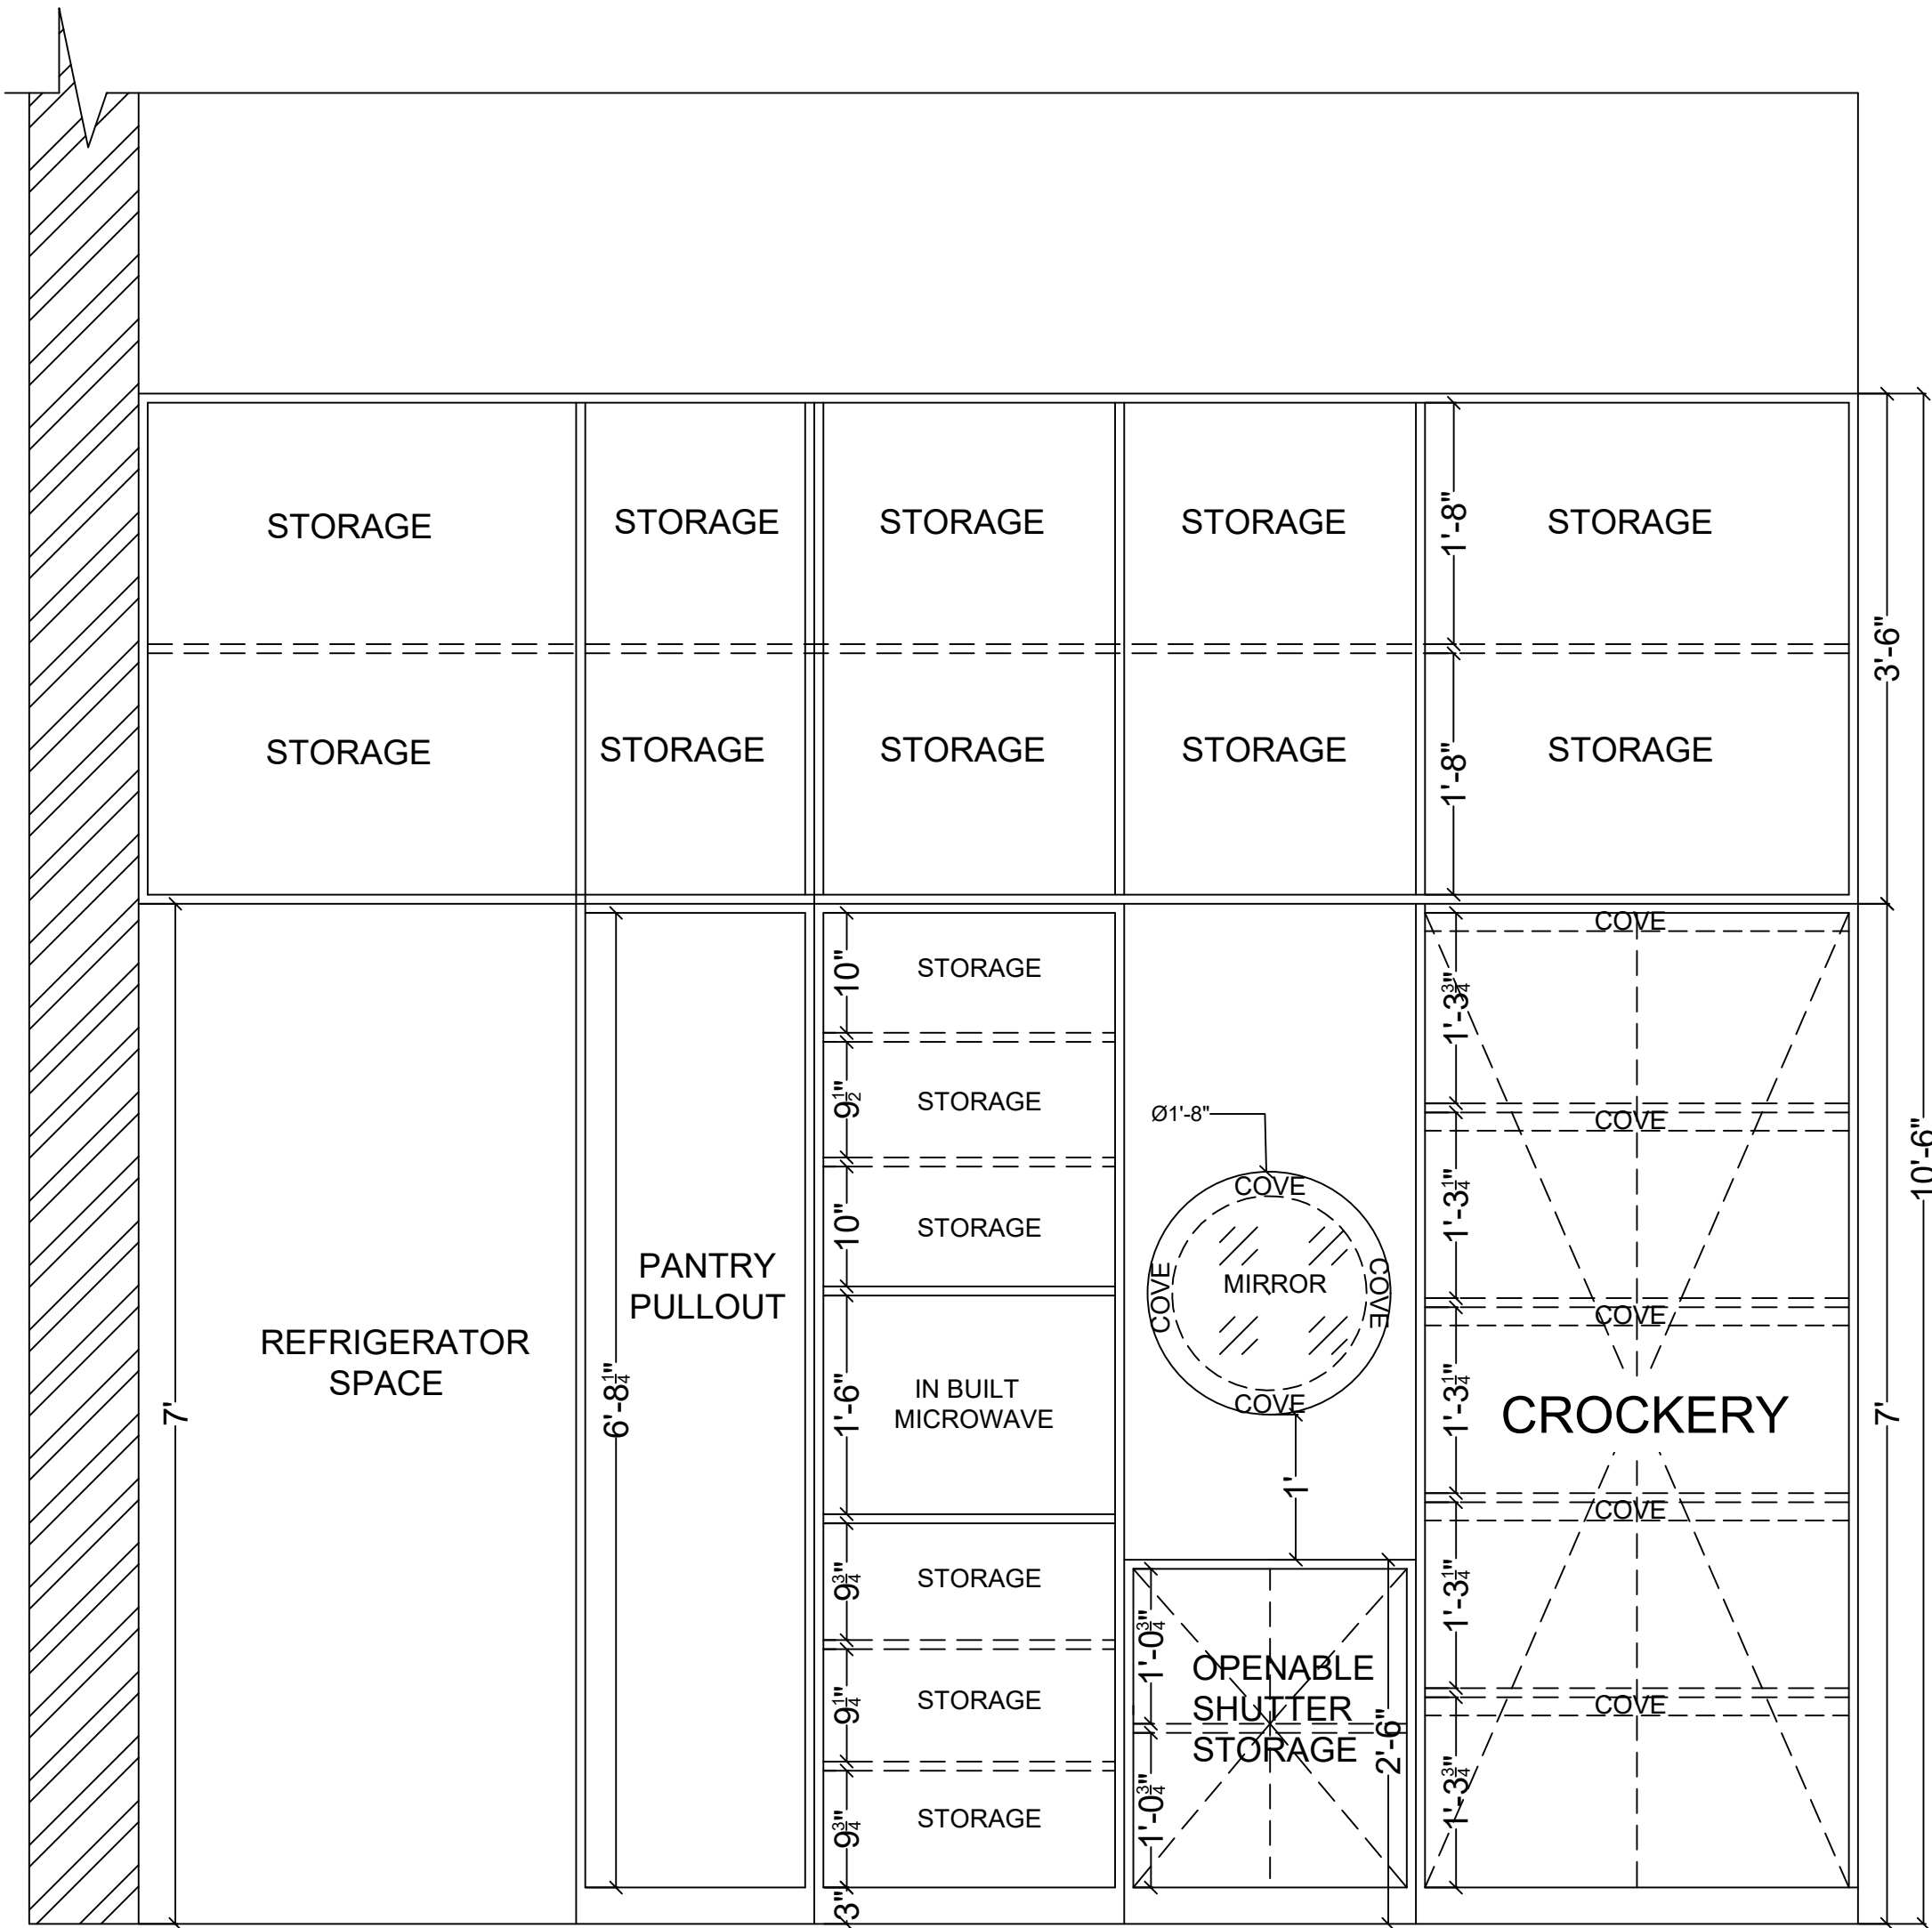

ELEVATION D G.F



DELUSION INTERIO
DESIGN | DECOR | DETAIL


DELUSION INTERIO PVT. LTD., GMS ROAD, DEHRADUN

CLIENT NAME:
Mr. Akhilesh Chaudhary

PROJECT:
Proposed Residence

PROPORTION:
NOT TO SCALE

DRAWING:
Kitchen Elevation

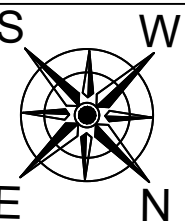




DELUSION INTERIO
DESIGN | DECOR | DETAIL



DELUSION INTERIO
DESIGN | DECOR | DETAIL



DESIGN | DECOR | DETAIL



DELUSION INTERIO
DESIGN | DECOR | DETAIL








DELUSION INTERIO
DESIGN | DECOR | DETAIL



DELUSION INTERIO
DESIGN | DECOR | DETAIL



DELUSION INTERIO
DESIGN | DECOR | DETAIL

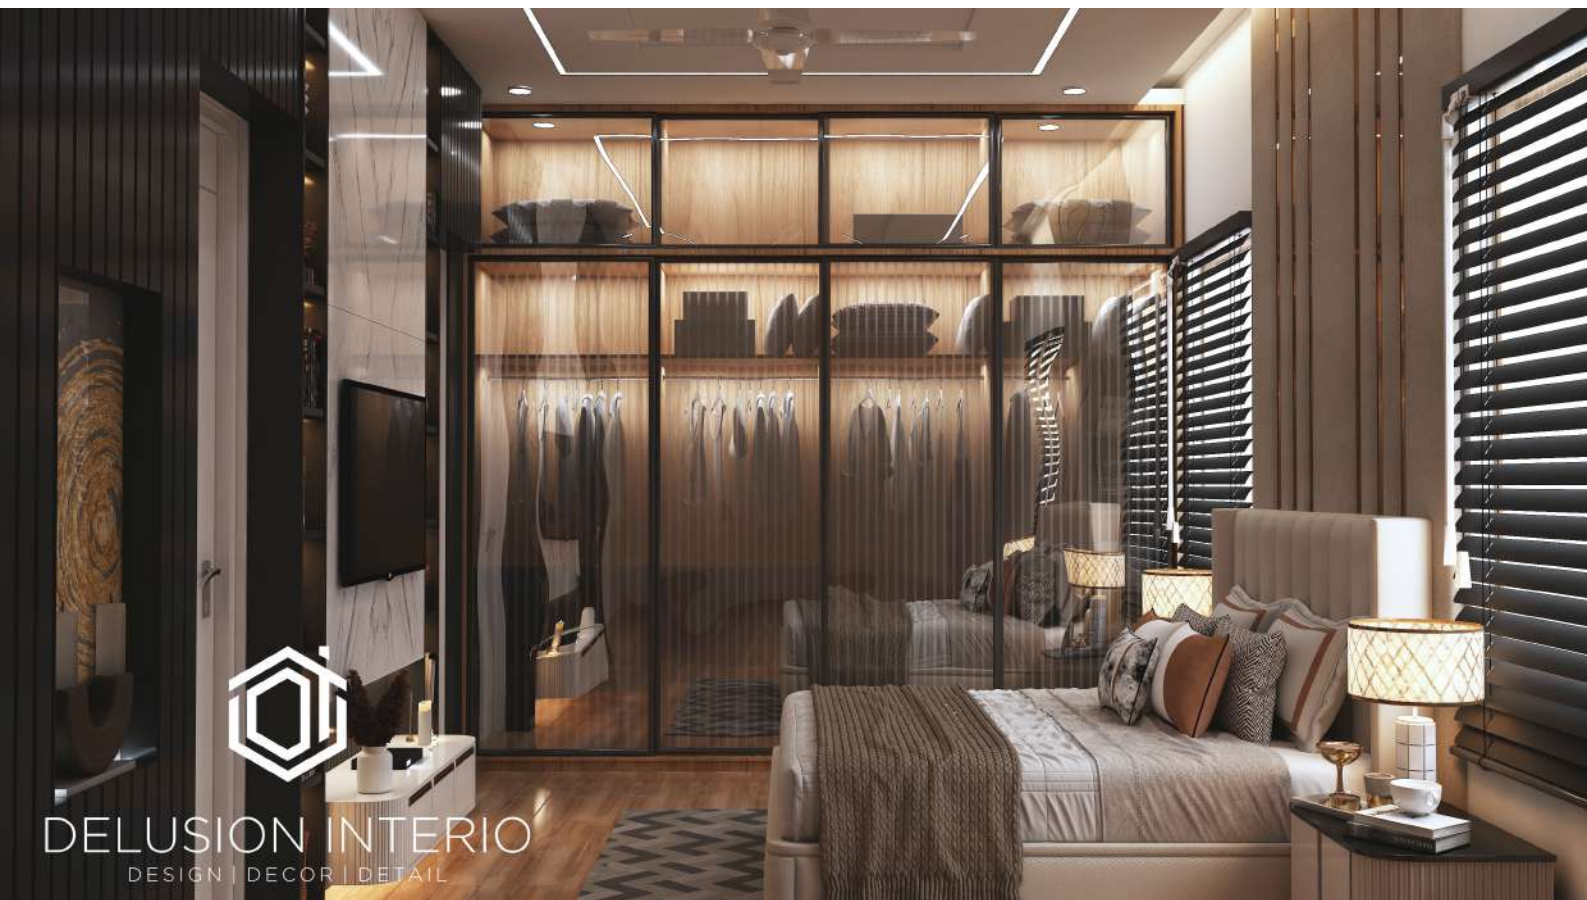

DELUSION INTERIO
DESIGN | DECOR | DETAIL








DELUSION INTERIO



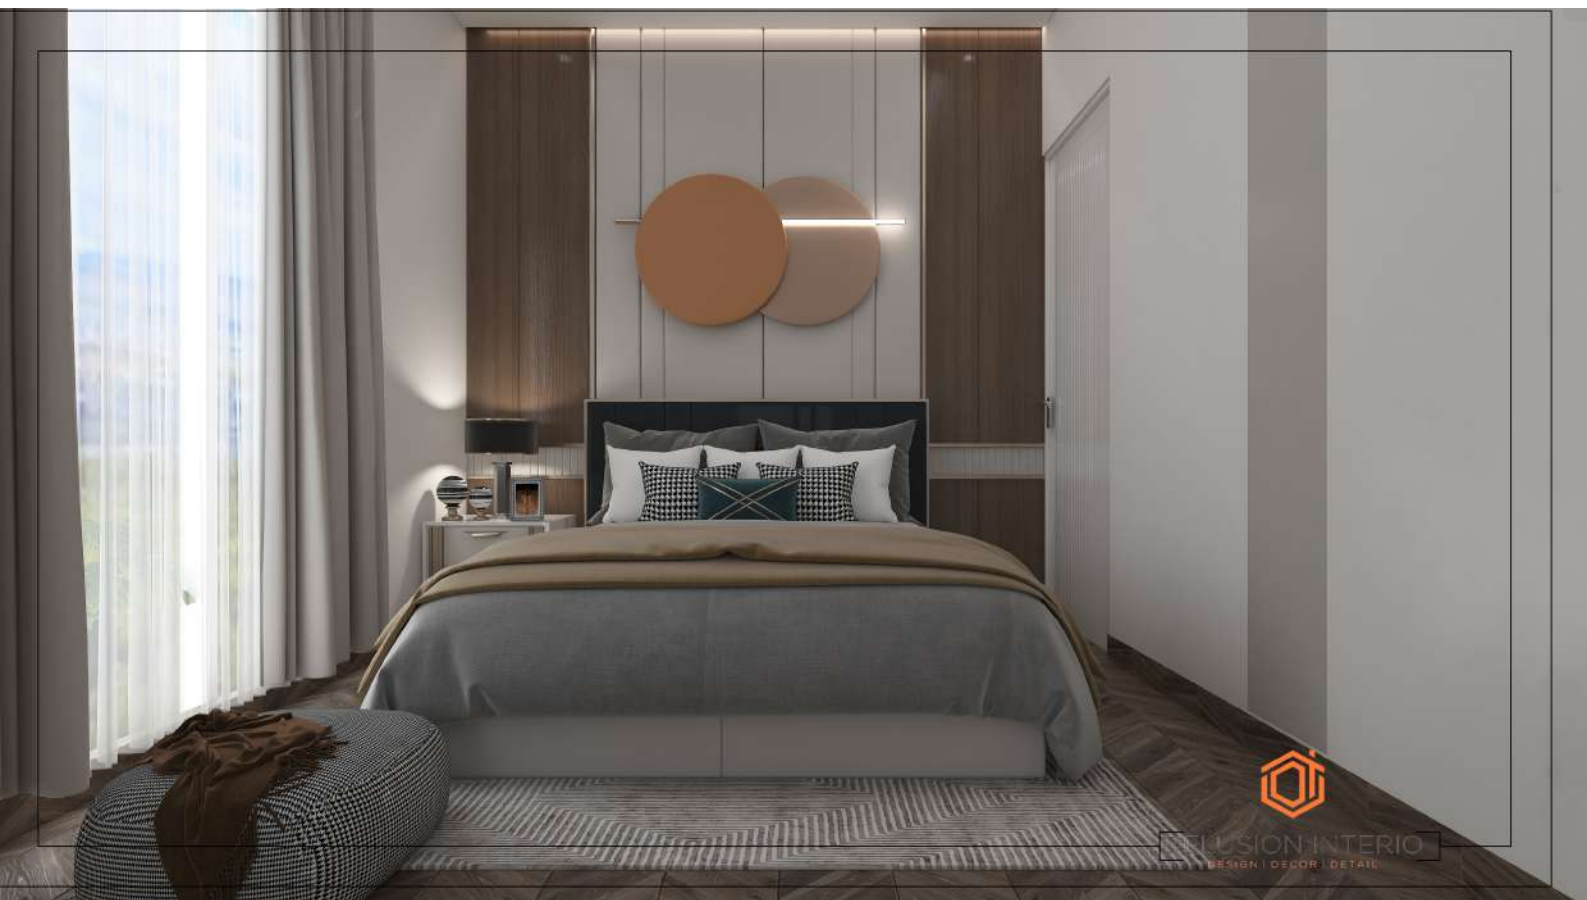

FUSION INTERIO
DESIGN | DECOR | DETAIL









DELUSION INTERIO

www.delusioninterio.com

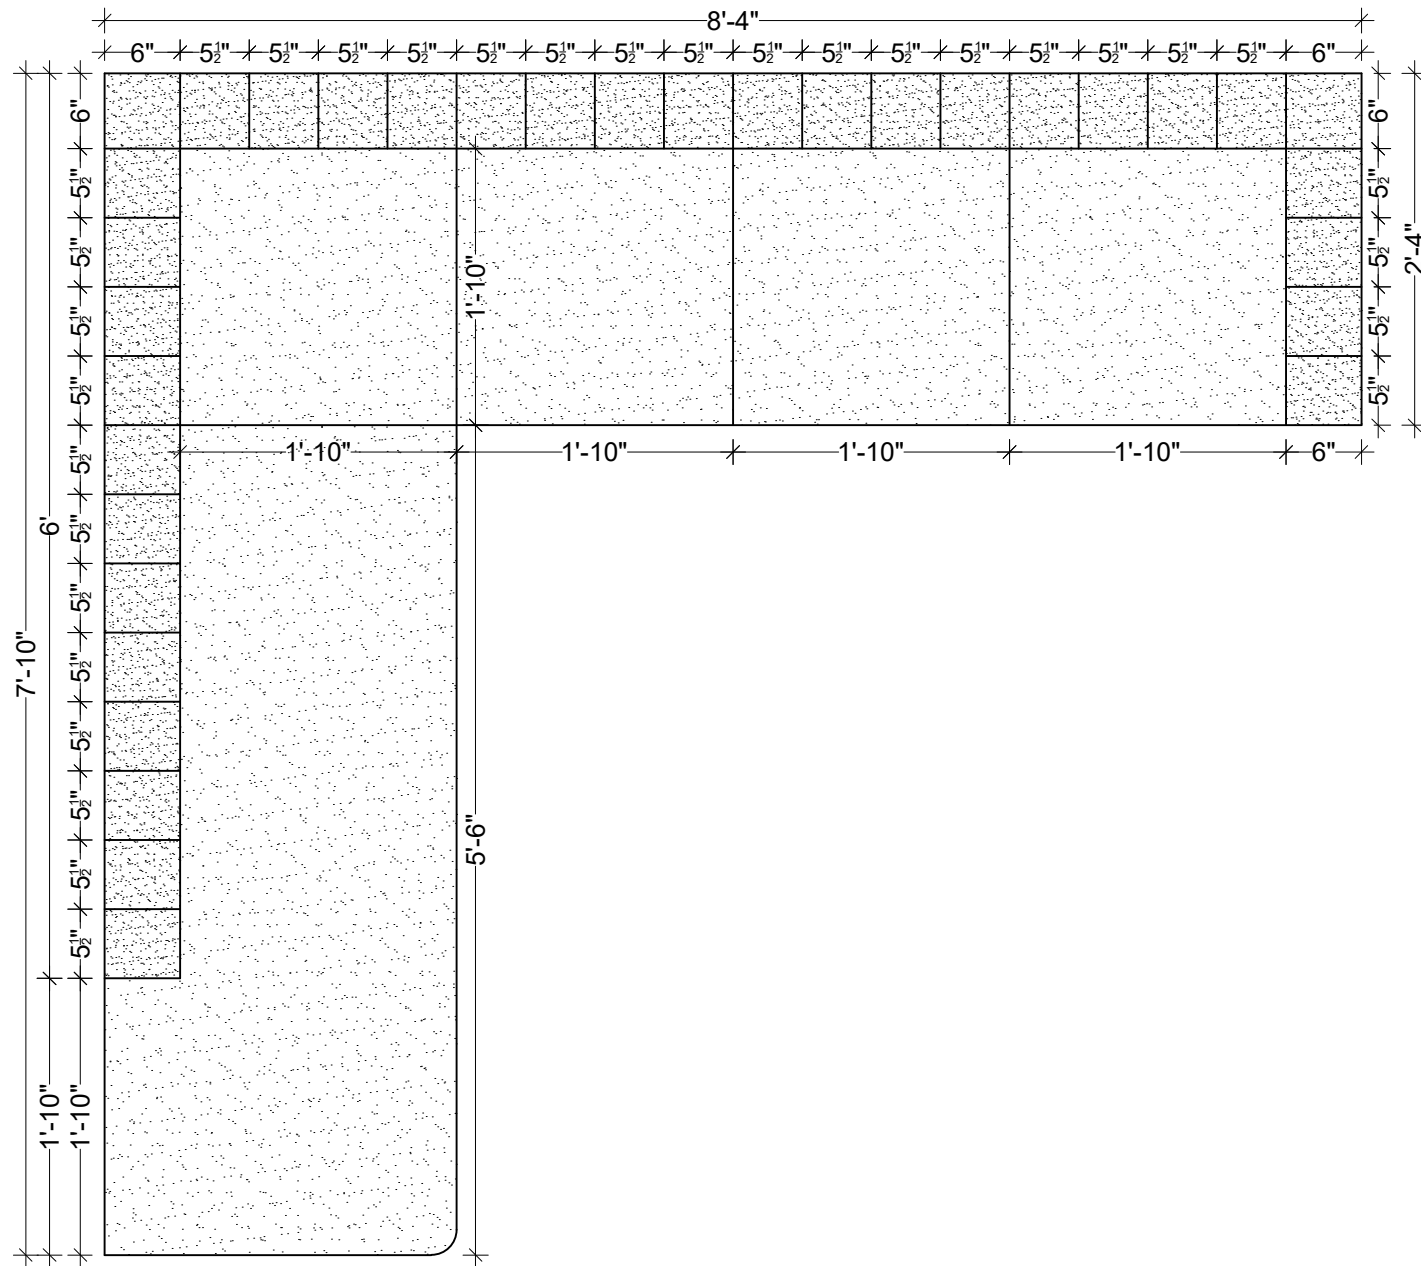


PLAN

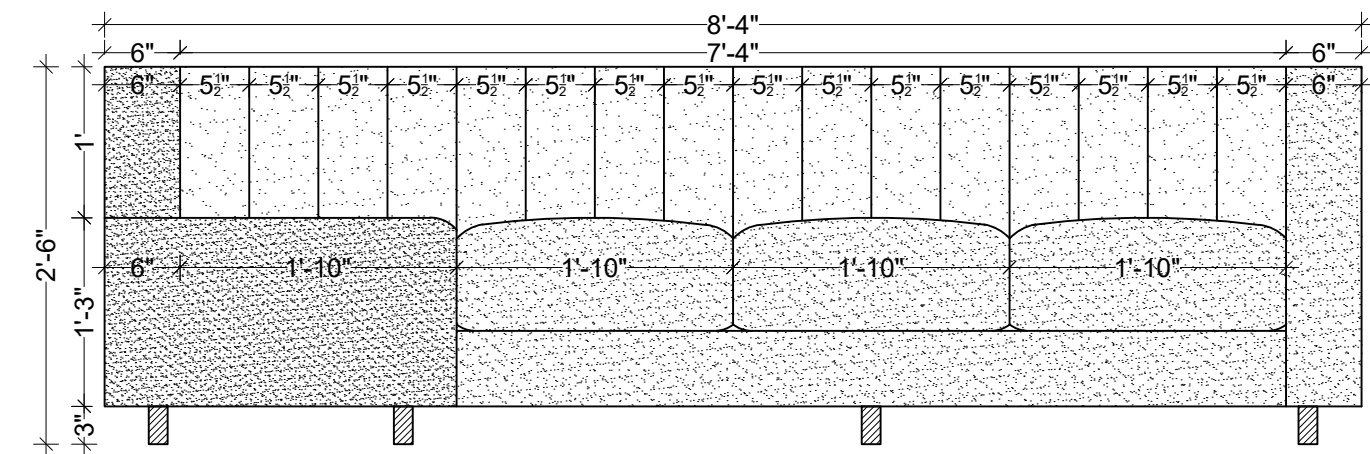

ELEVATION



REFERENCE IMAGE

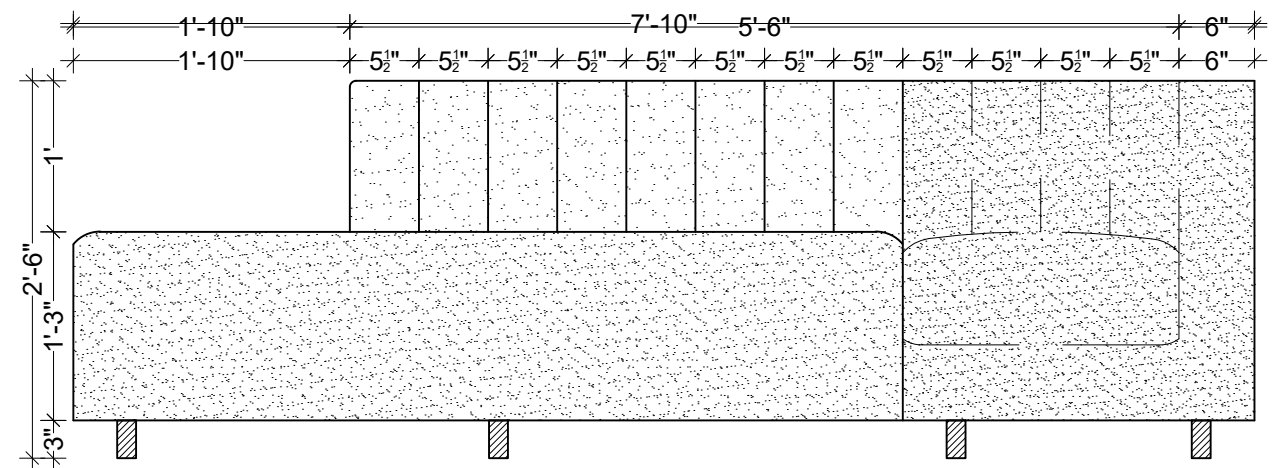

SIDE ELEVATION



DELUSION INTERIO
DESIGN | DECOR | DETAIL


DELUSION INTERIO PVT. LTD., GMS ROAD, DEHRADUN


CLIENT NAME:
Mr. Akhilesh Chaudhary

PROJECT:
Proposed Residence

PROPORTION:
NOT TO SCALE

DRAWING:
HALL AREA SOFA

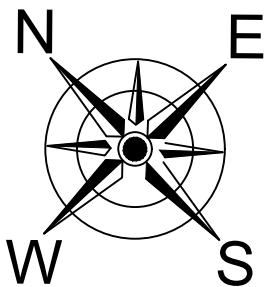

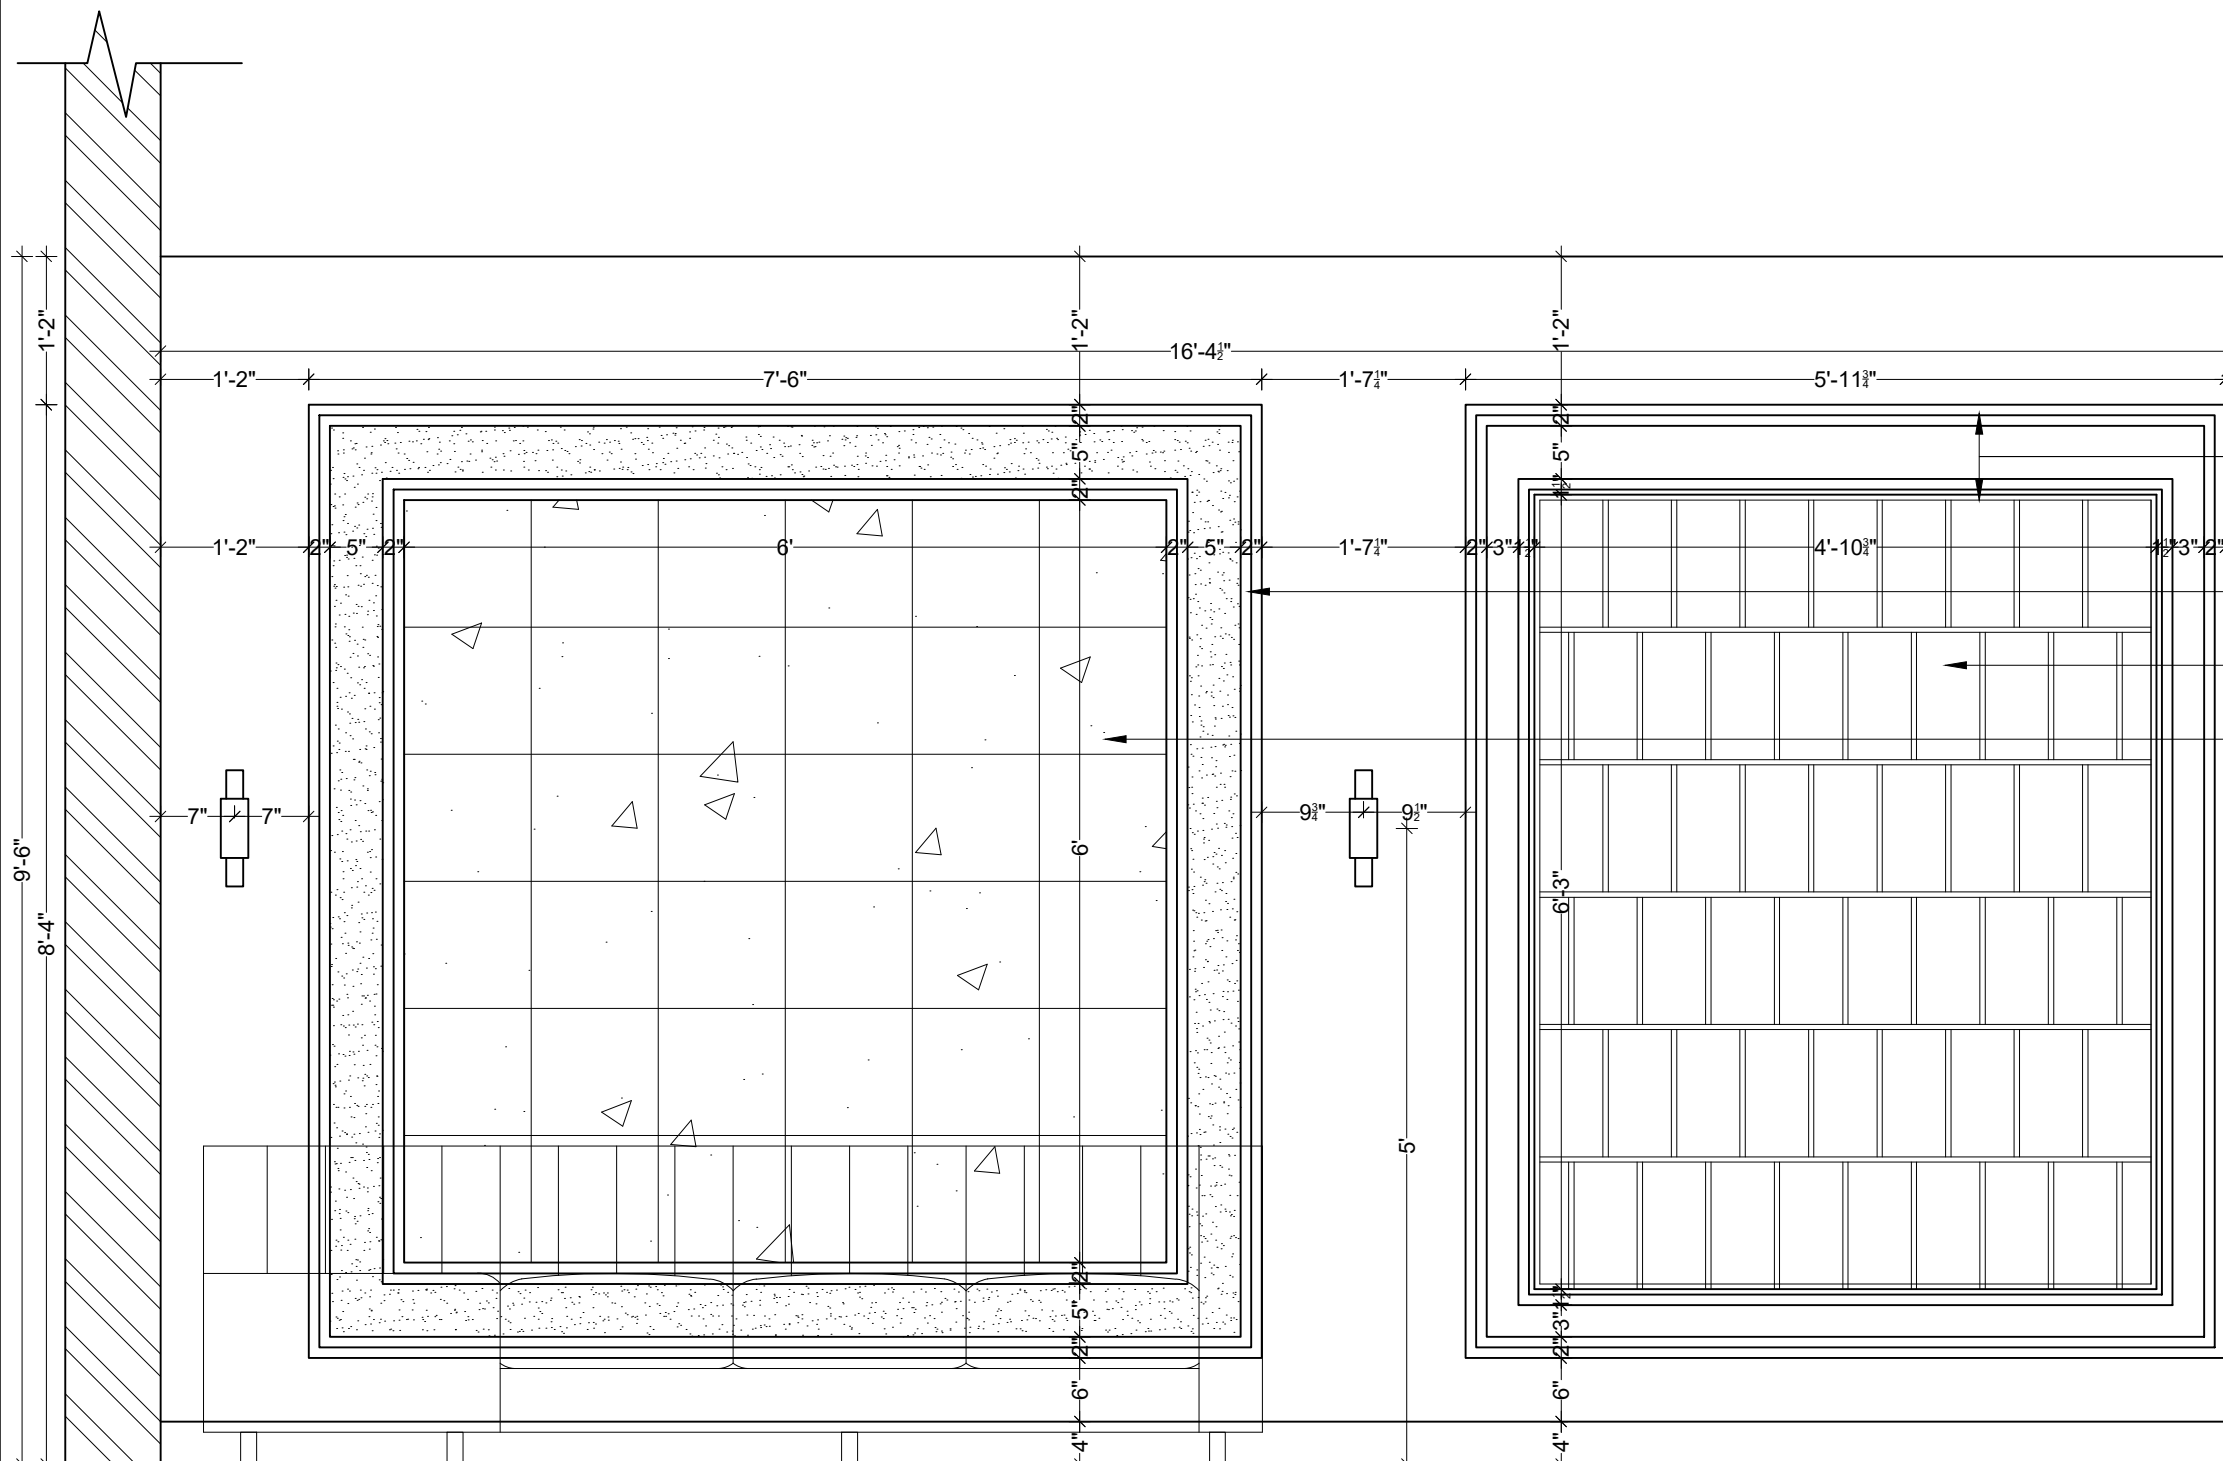

WALL MOLDING AS PER REFERENCE IMAGE
 WALL MOLDING AS PER REFERENCE IMAGE
 MIRROR WORK AS PER REFERENCE IMAGE
 WALL TILE AS PER REFERENCE IMAGE



ELEVATION

REFERENCE IMAGE




DELUSION INTERIO PVT. LTD., GMS ROAD, DEHRADUN


CLIENT NAME:
Mr. Akhilesh Chaudhary

PROJECT:
Proposed Residence

PROPORTION:
NOT TO SCALE

DRAWING:
HALL / DINING AREA WALL PANEL

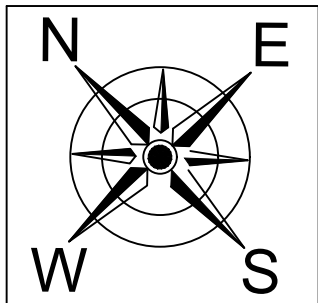

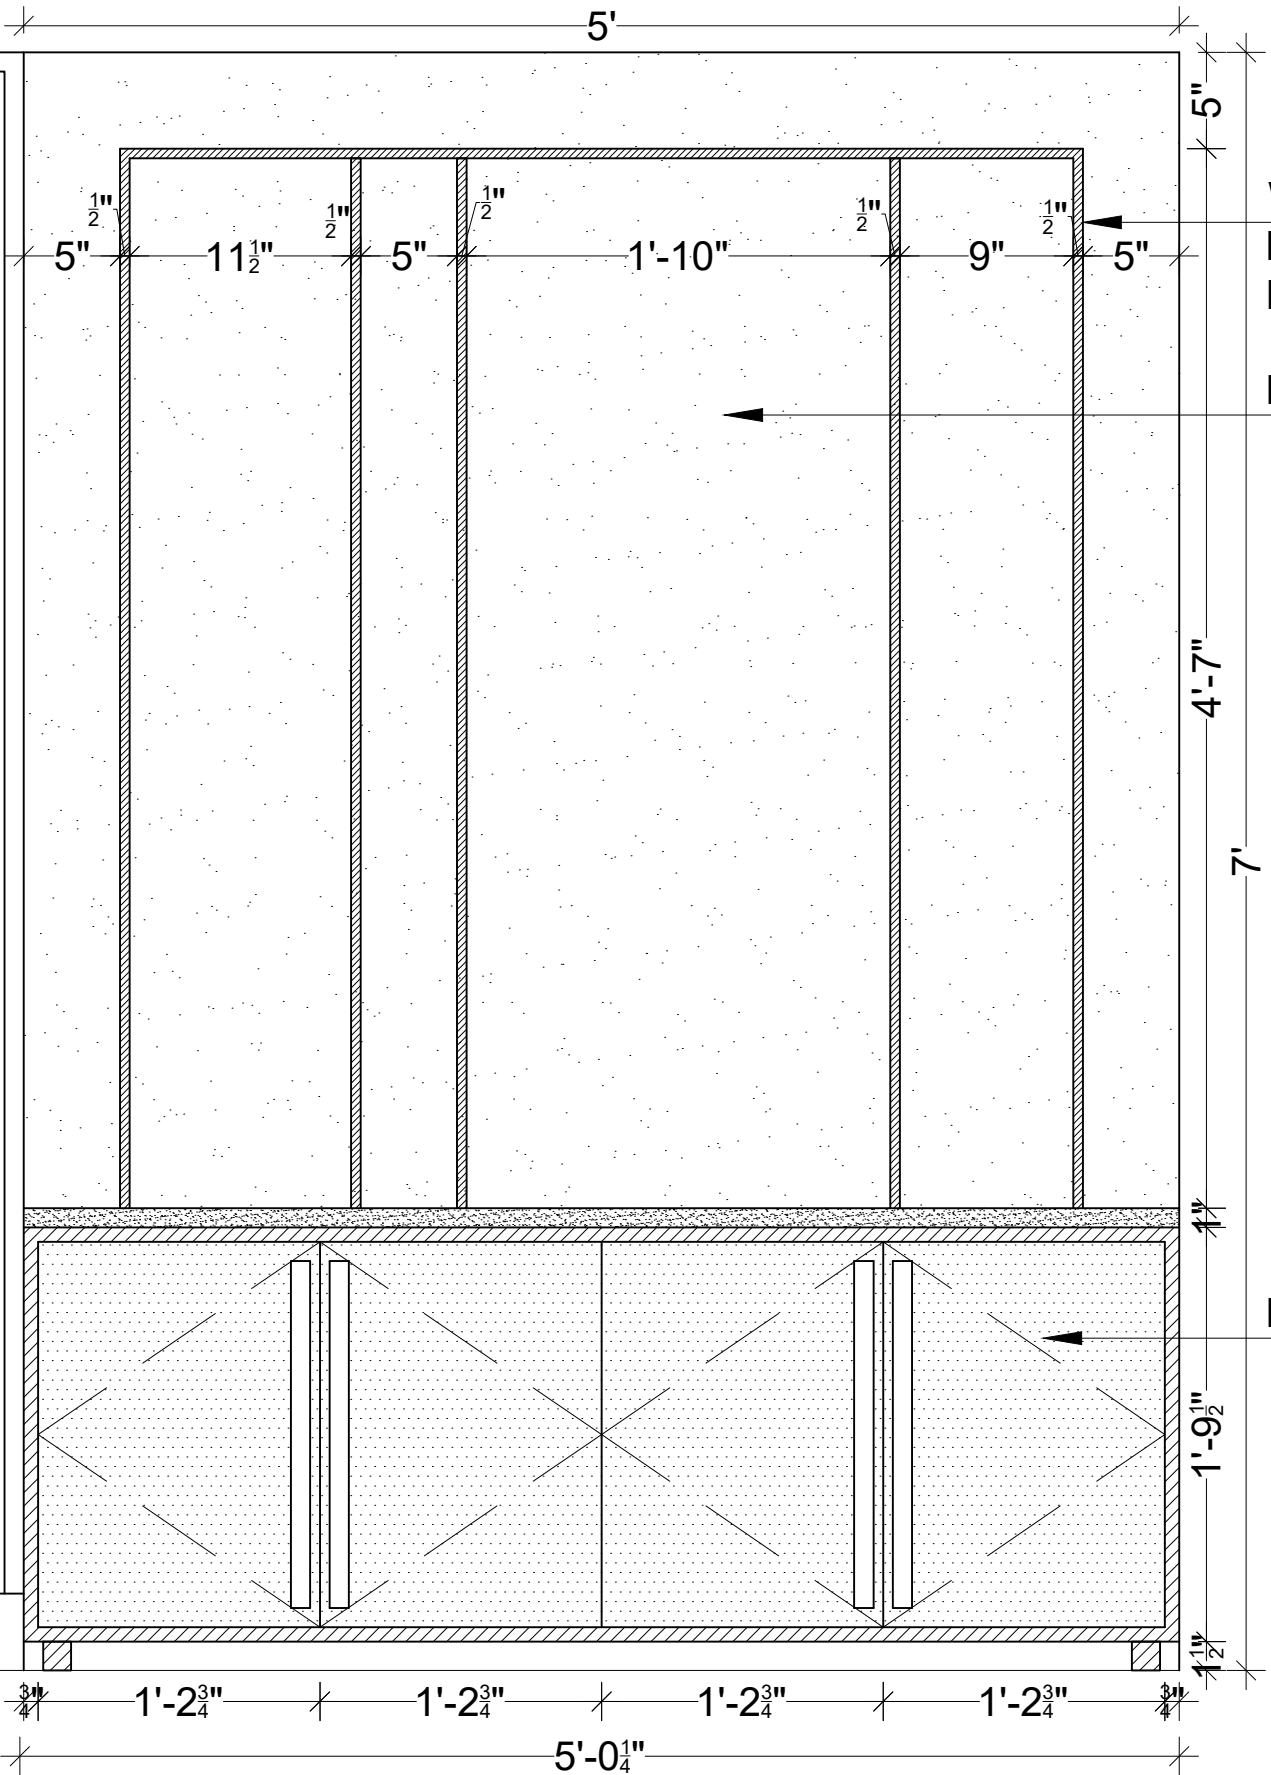


WALL MOLDING AS PER REFERENCE IMAGE

LVL +0'-1"

LVL +1'-3"

ELEVATION

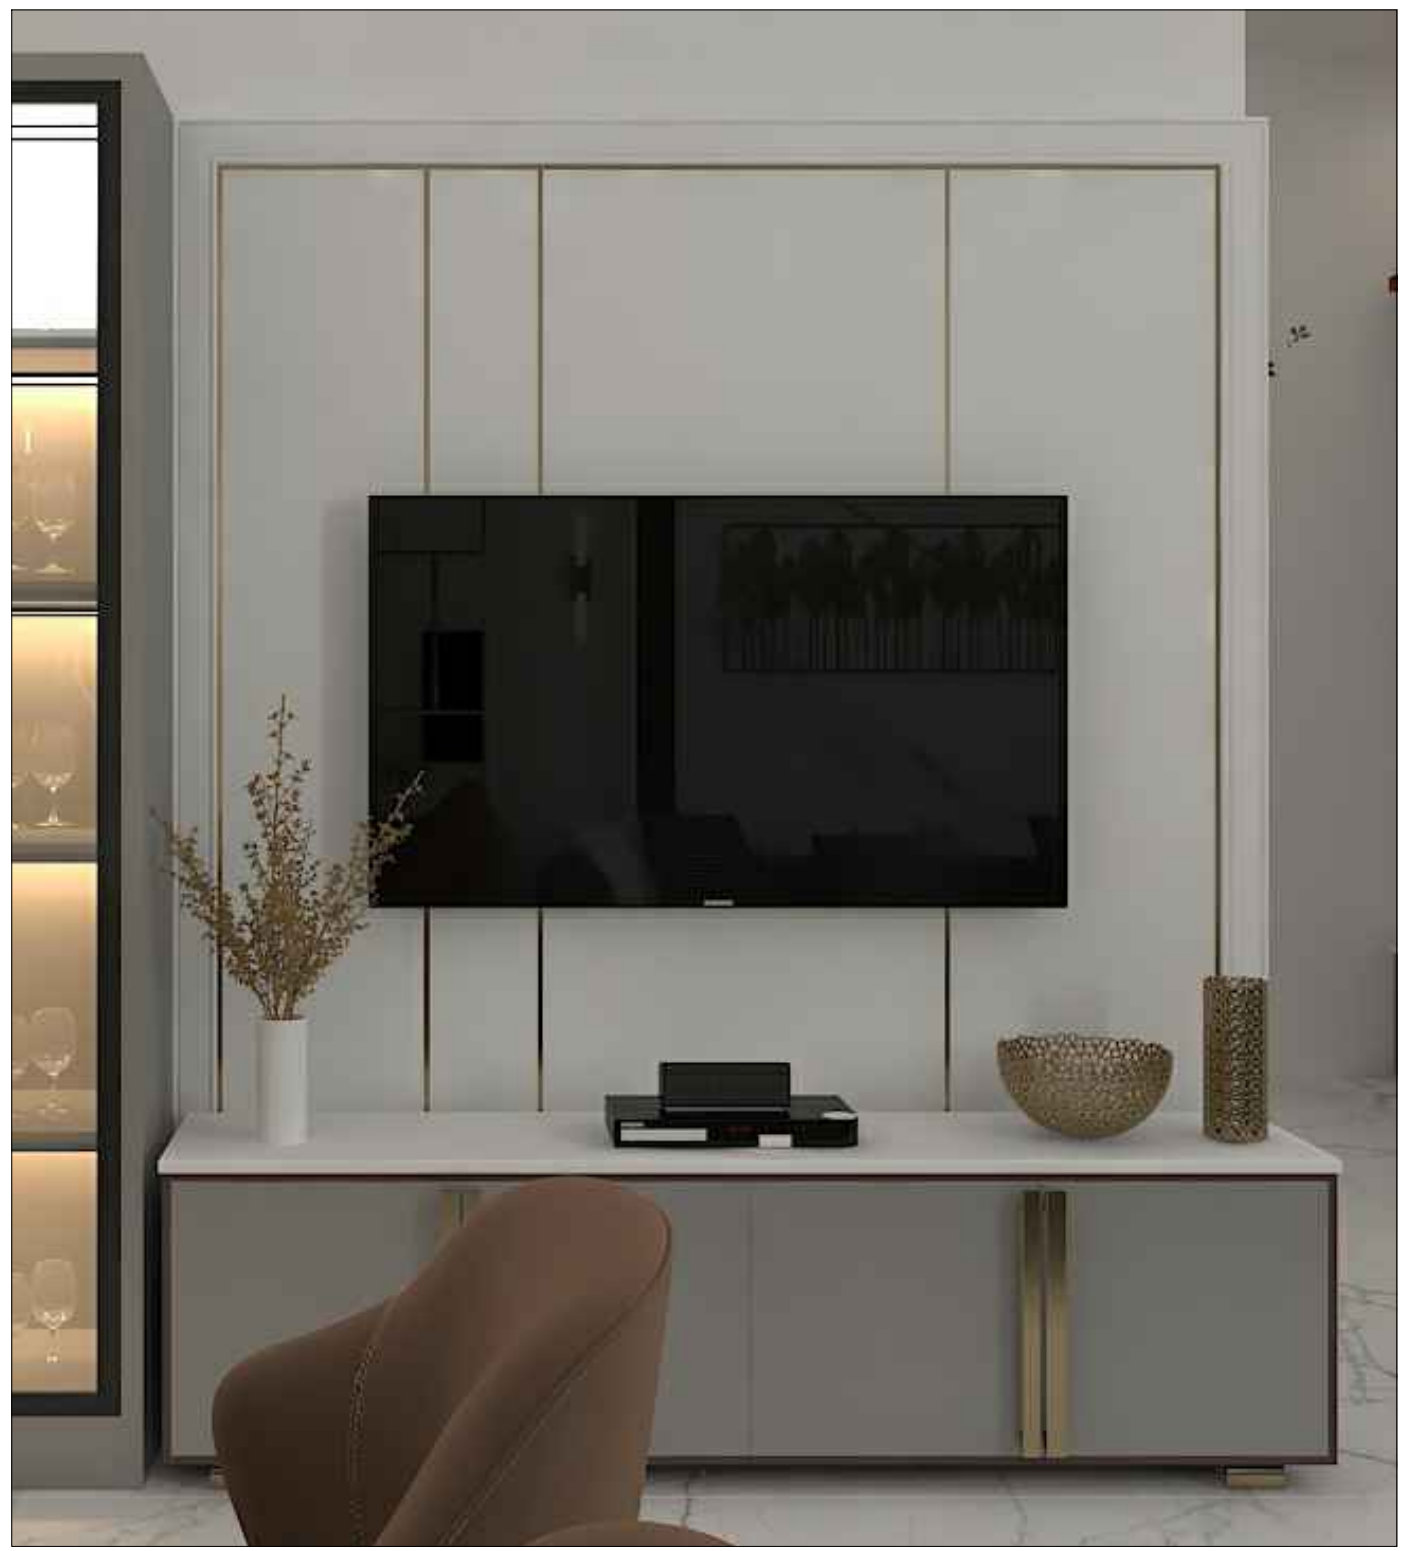

REFERENCE IMAGE



DELUSION INTERIO
DESIGN | DECOR | DETAIL


DELUSION INTERIO PVT. LTD., GMS ROAD, DEHRADUN


CLIENT NAME:
Mr. Akhilesh Chaudhary

PROJECT:
Proposed Residence


PROPORTION:
NOT TO SCALE

DRAWING:
HALL / DINING AREA TV PANEL

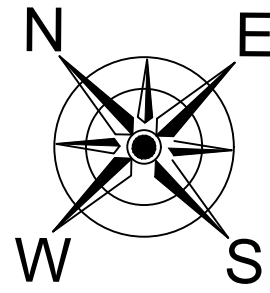


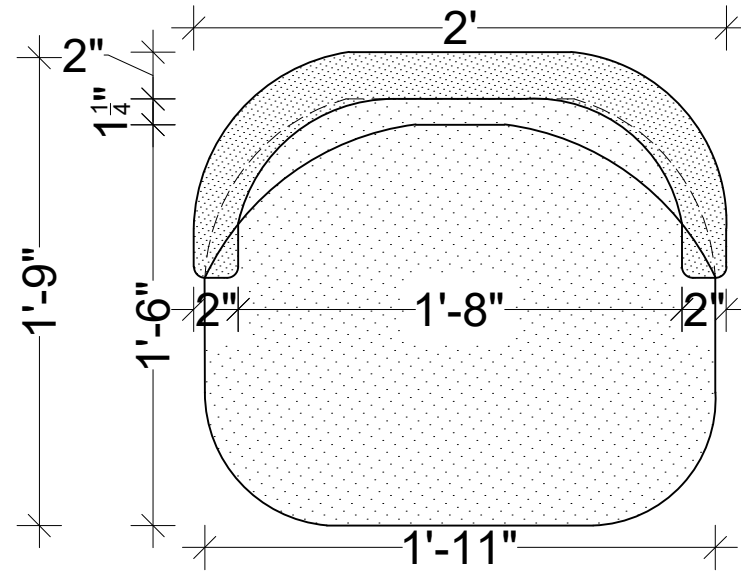

PLAN

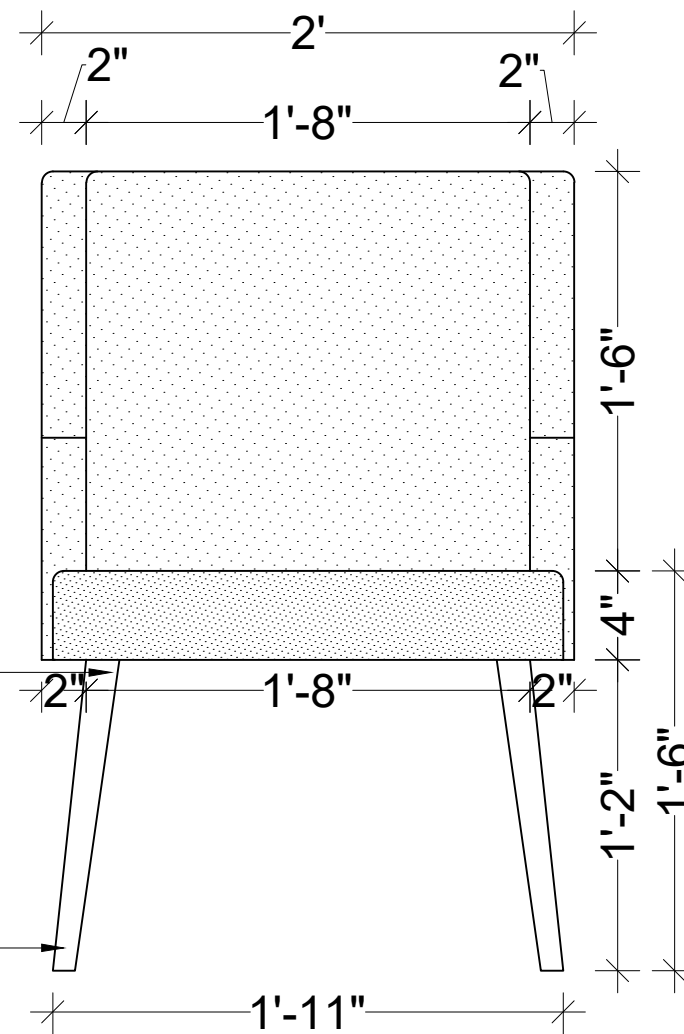

FRONT ELEVATION

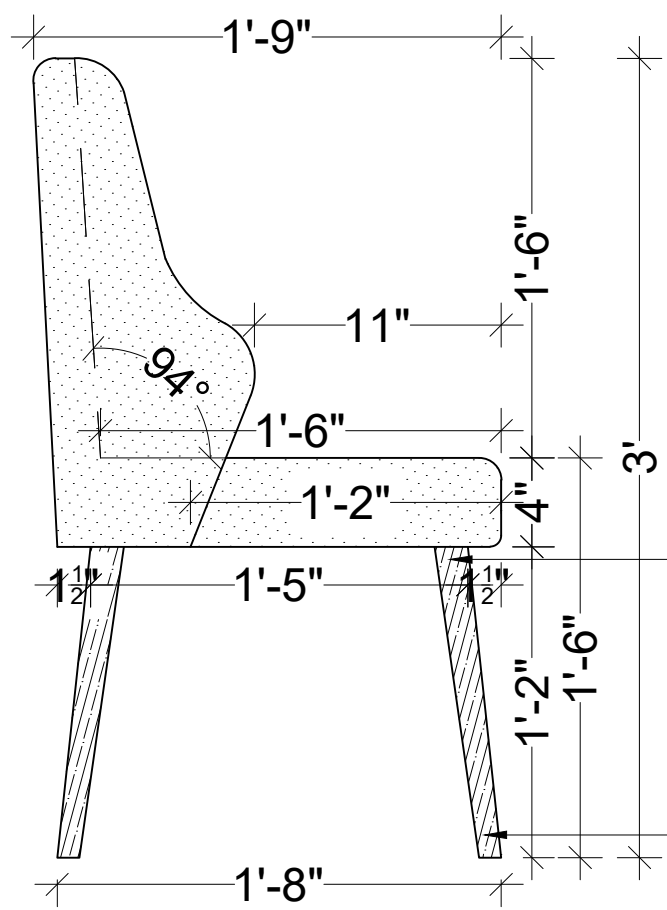

SIDE ELEVATION



REFERENCE IMAGE

1 1/2" DIA. AS PER REFERENCE IMAGE

1" DIA. AS PER REFERENCE IMAGE




DELUSION INTERIO PVT. LTD., GMS ROAD, DEHRADUN


CLIENT NAME:
Mr. Akhilesh Chaudhary

PROJECT:
Proposed Residence


PROPORTION:
NOT TO SCALE

DRAWING:
DINING CHAIR

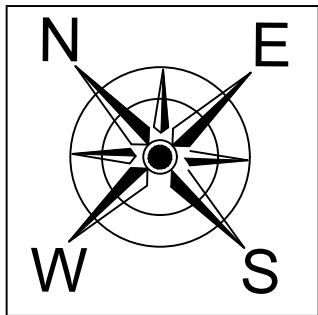

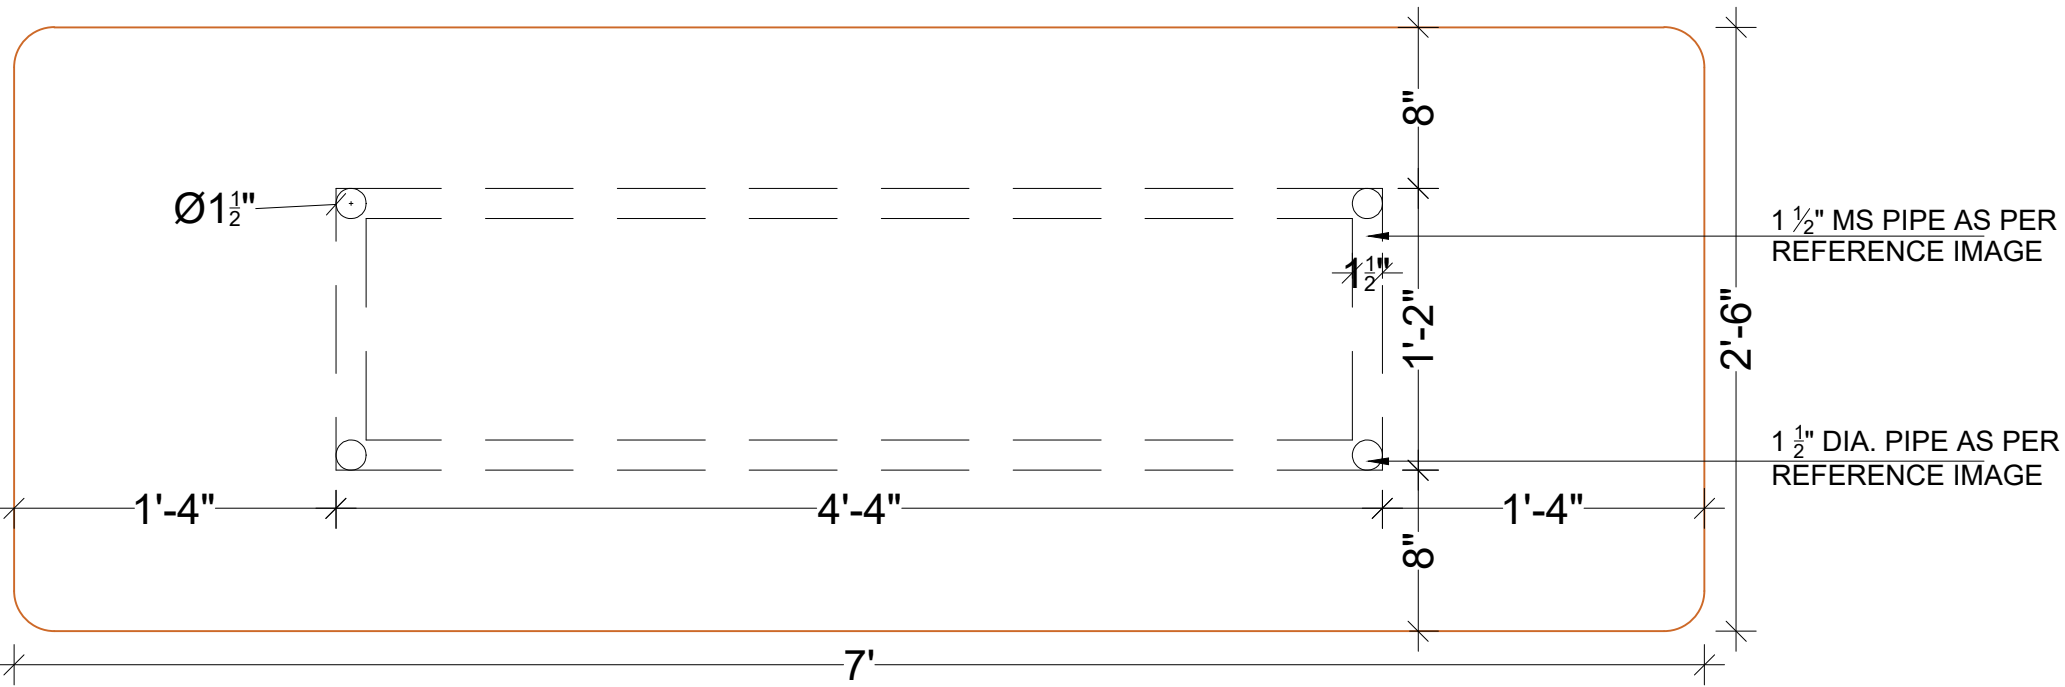

PLAN

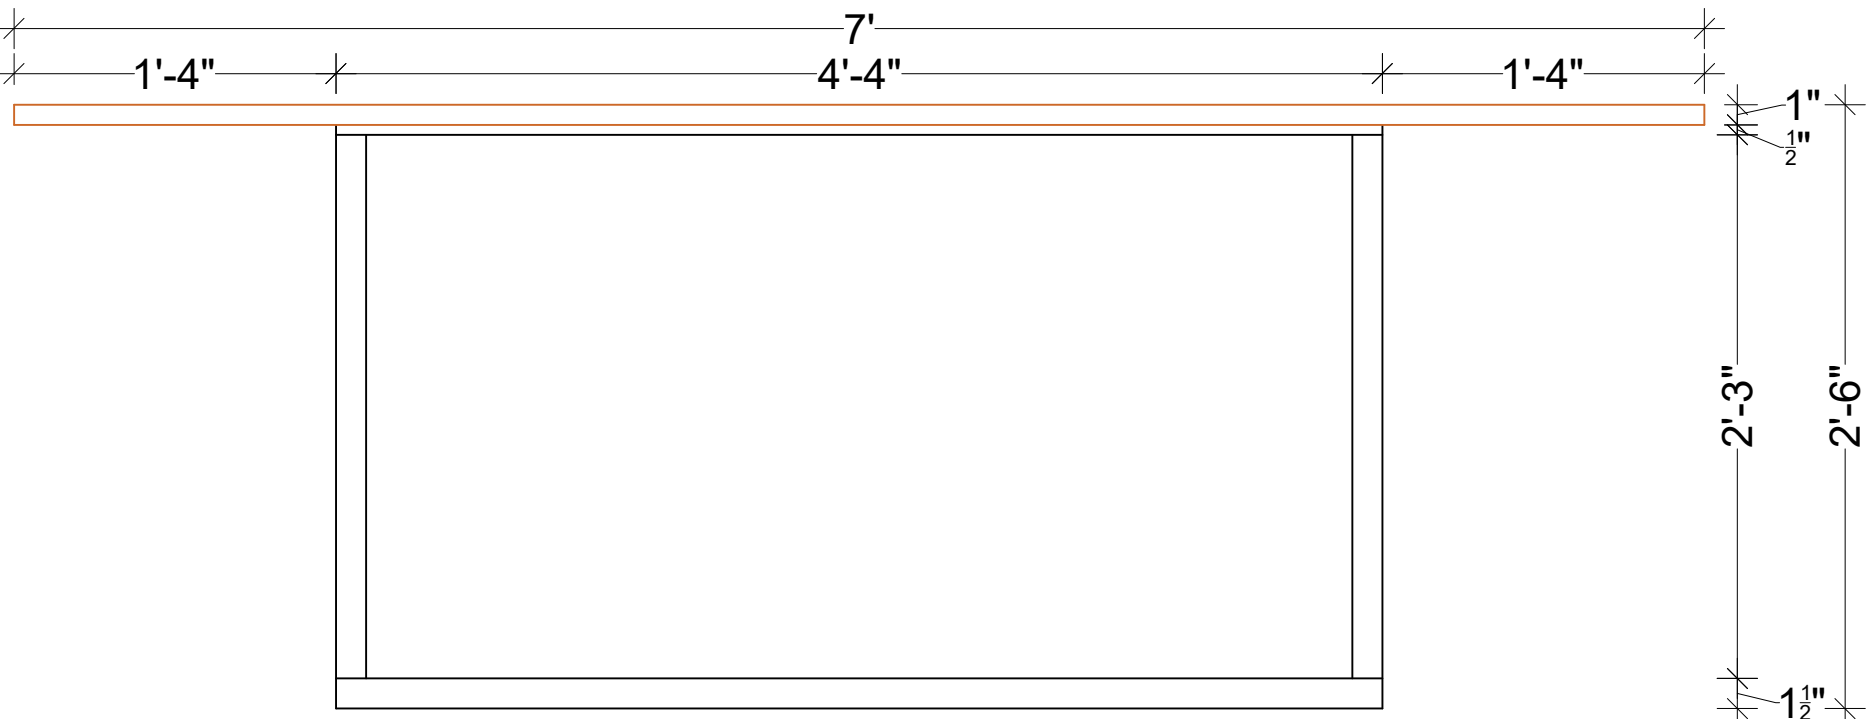

FRONT ELEVATION



REFERENCE IMAGE




DELUSION INTERIO PVT. LTD., GMS ROAD, DEHRADUN


CLIENT NAME:
 Mr. Akhilesh Chaudhary

PROJECT:
 Proposed Residence


PROPORTION:
 NOT TO SCALE

DRAWING:
 DINING TABLE

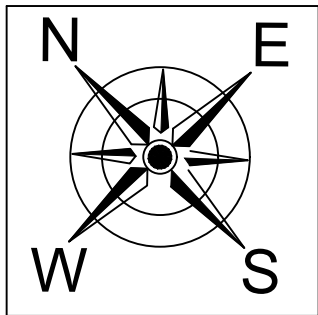

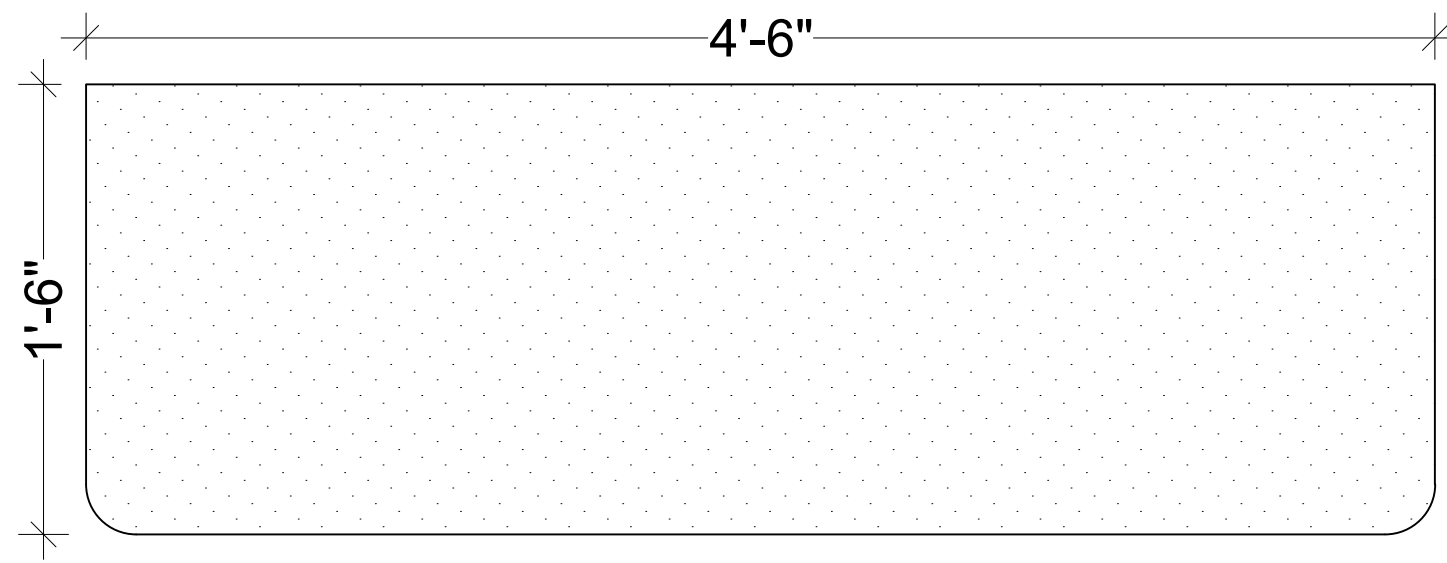

PLAN

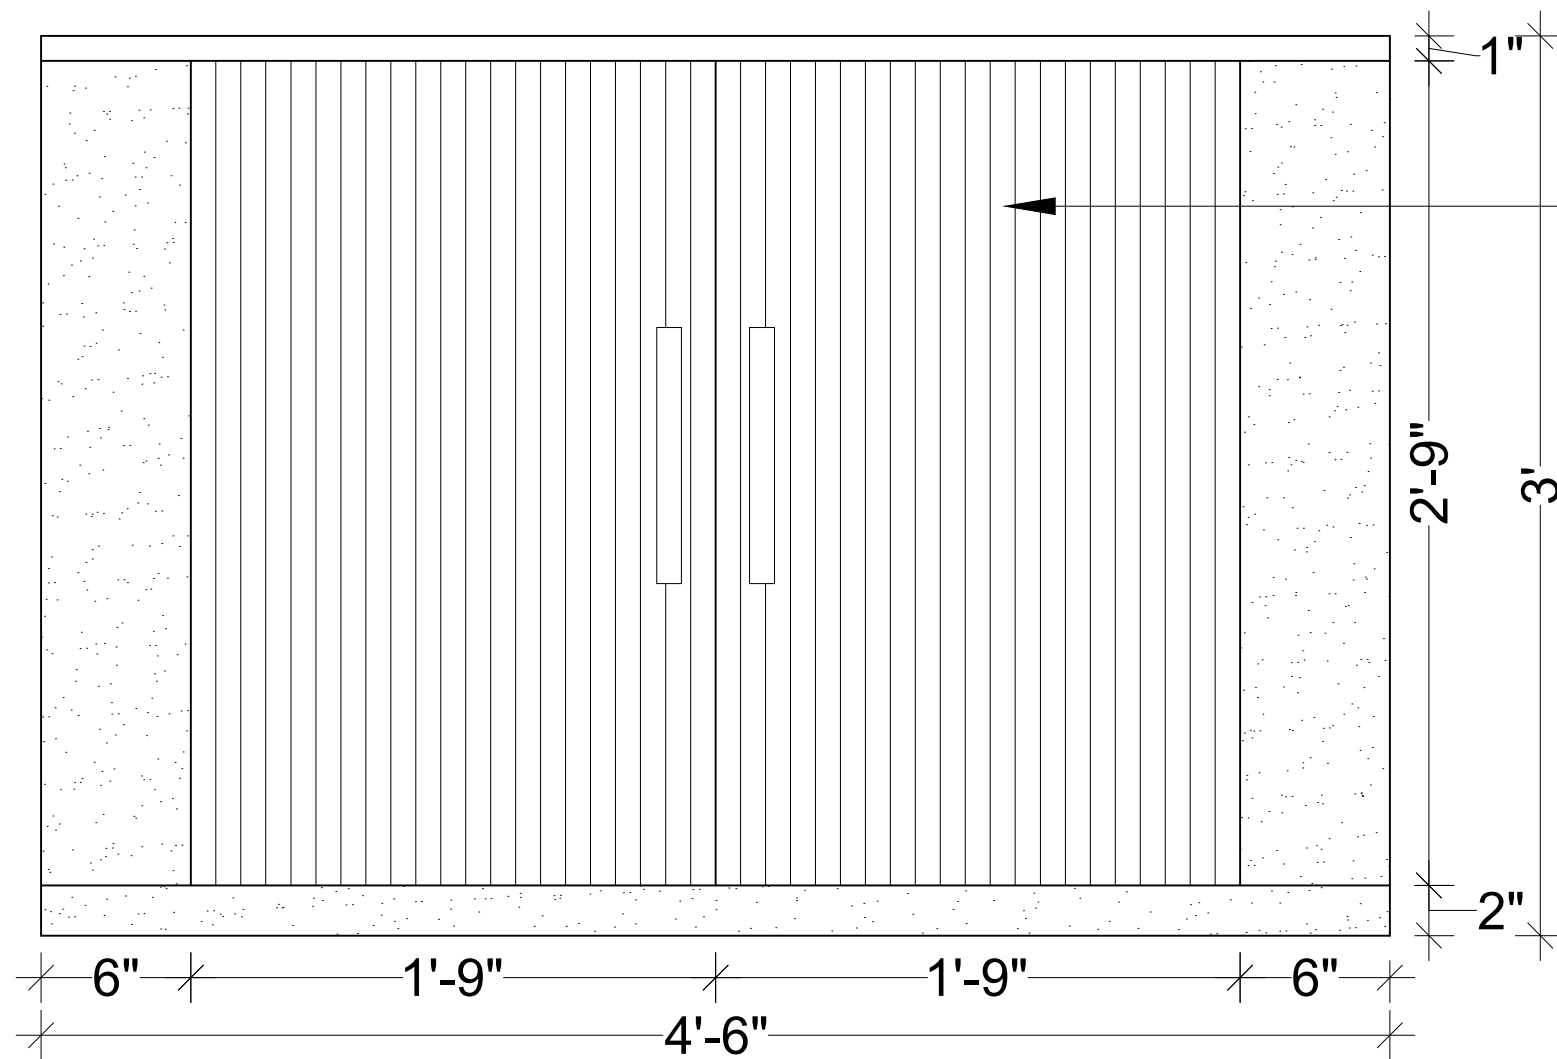

ELEVATION

OPNABLE SHUTTER
AS PER REFERENCE
IMAGE



REFERENCE IMAGE



DELUSION INTERIO
DESIGN | DECOR | DETAIL


DELUSION INTERIO PVT. LTD., GMS ROAD, DEHRADUN


CLIENT NAME:
Mr. Akhilesh Chaudhary

PROJECT:
Proposed Residence


PROPORTION:
NOT TO SCALE

DRAWING:
ENTRANCE CONSOLE

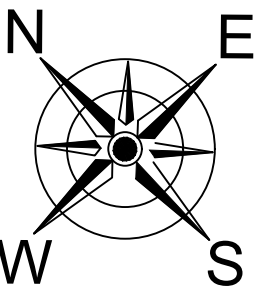

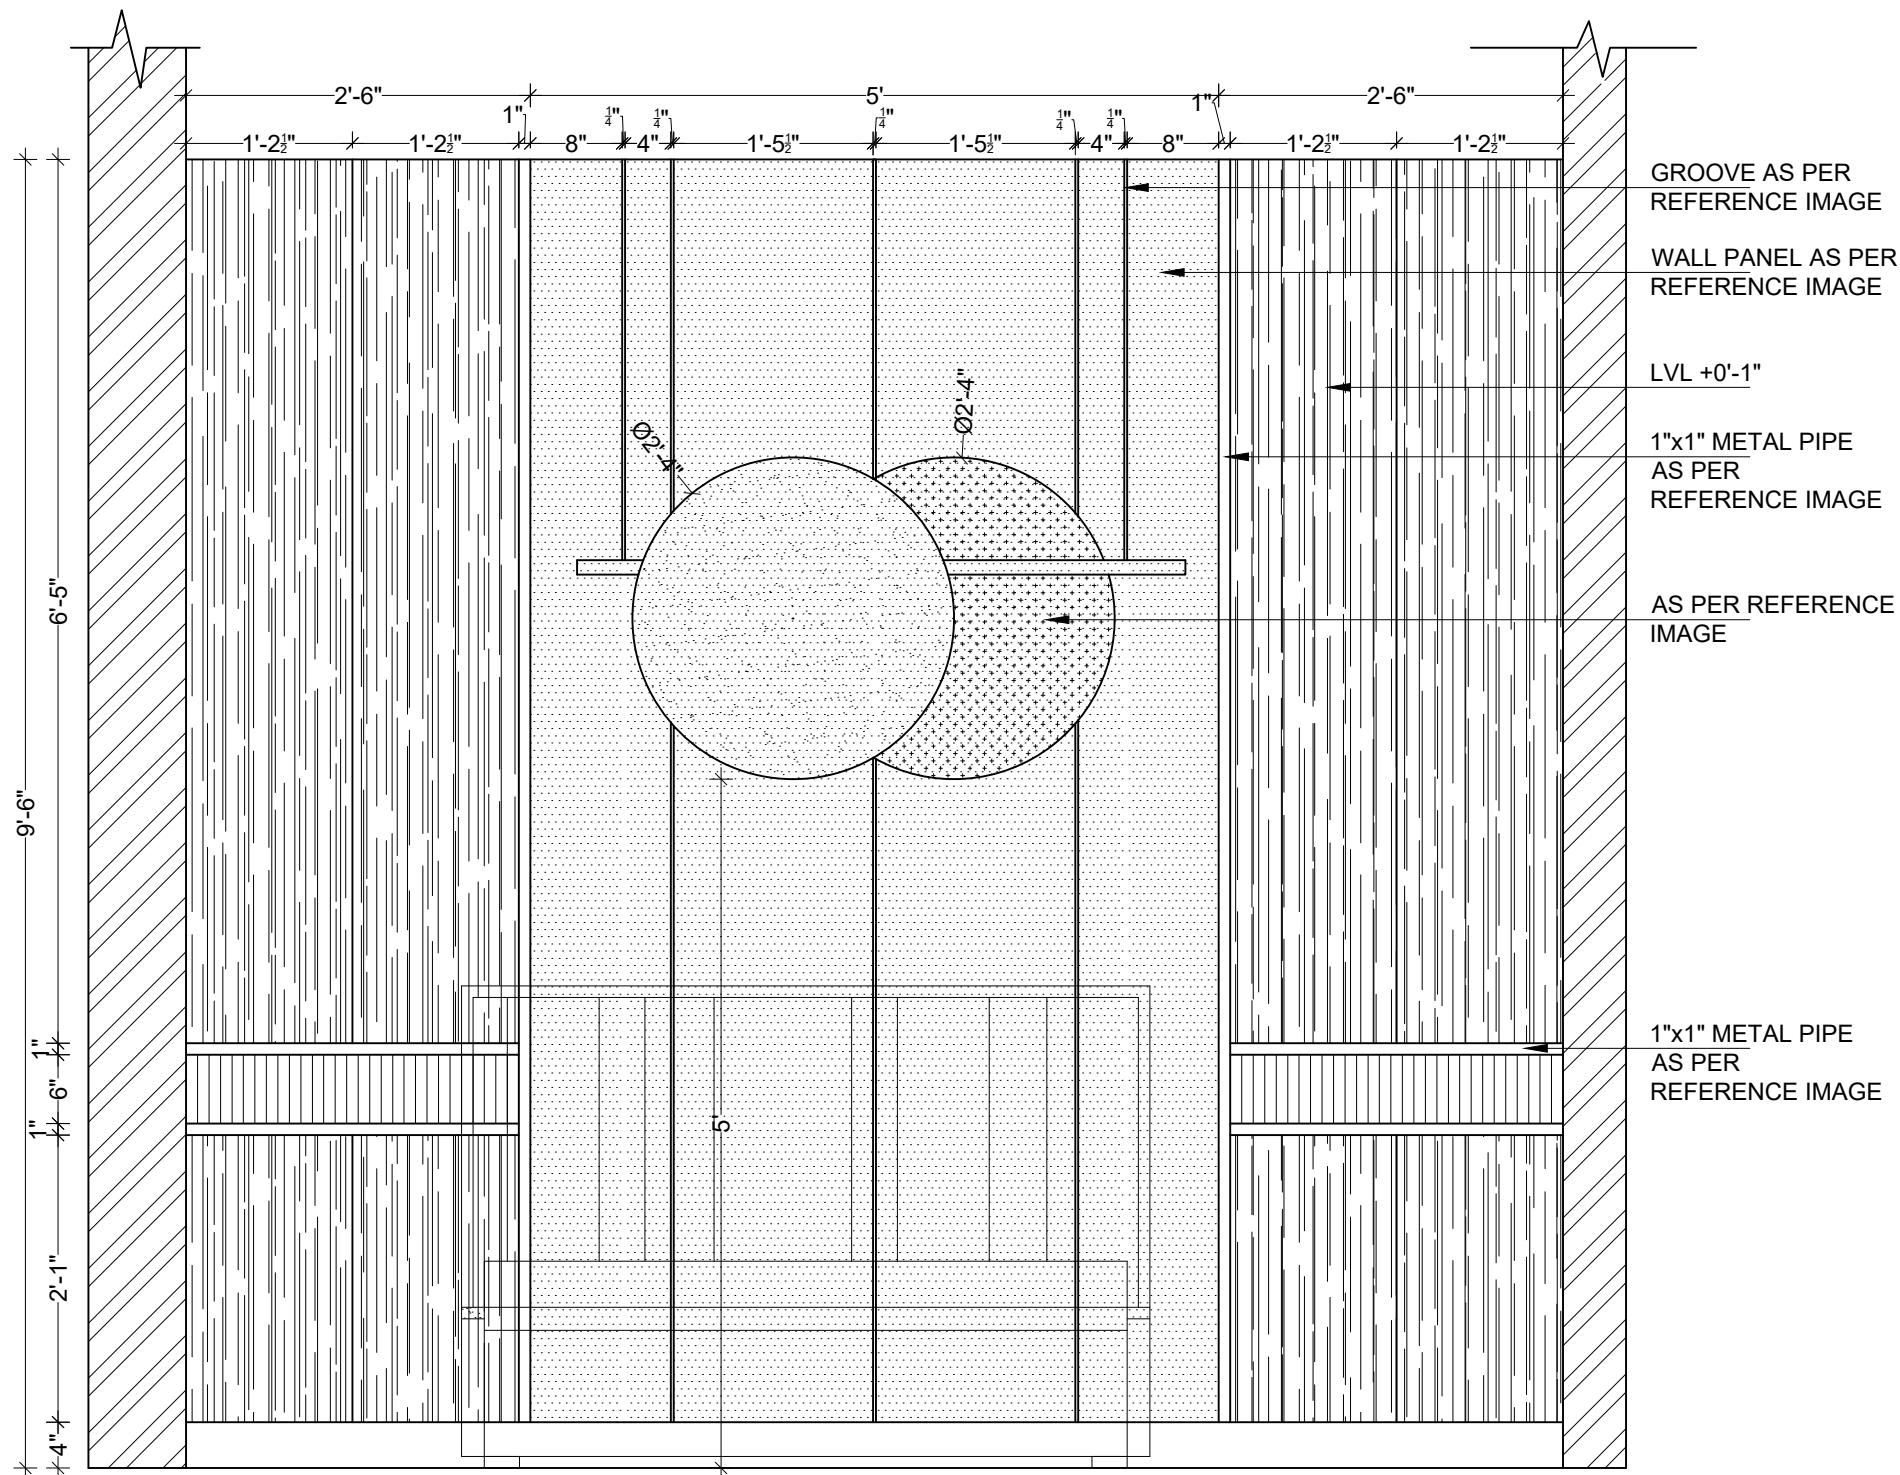

ELEVATION

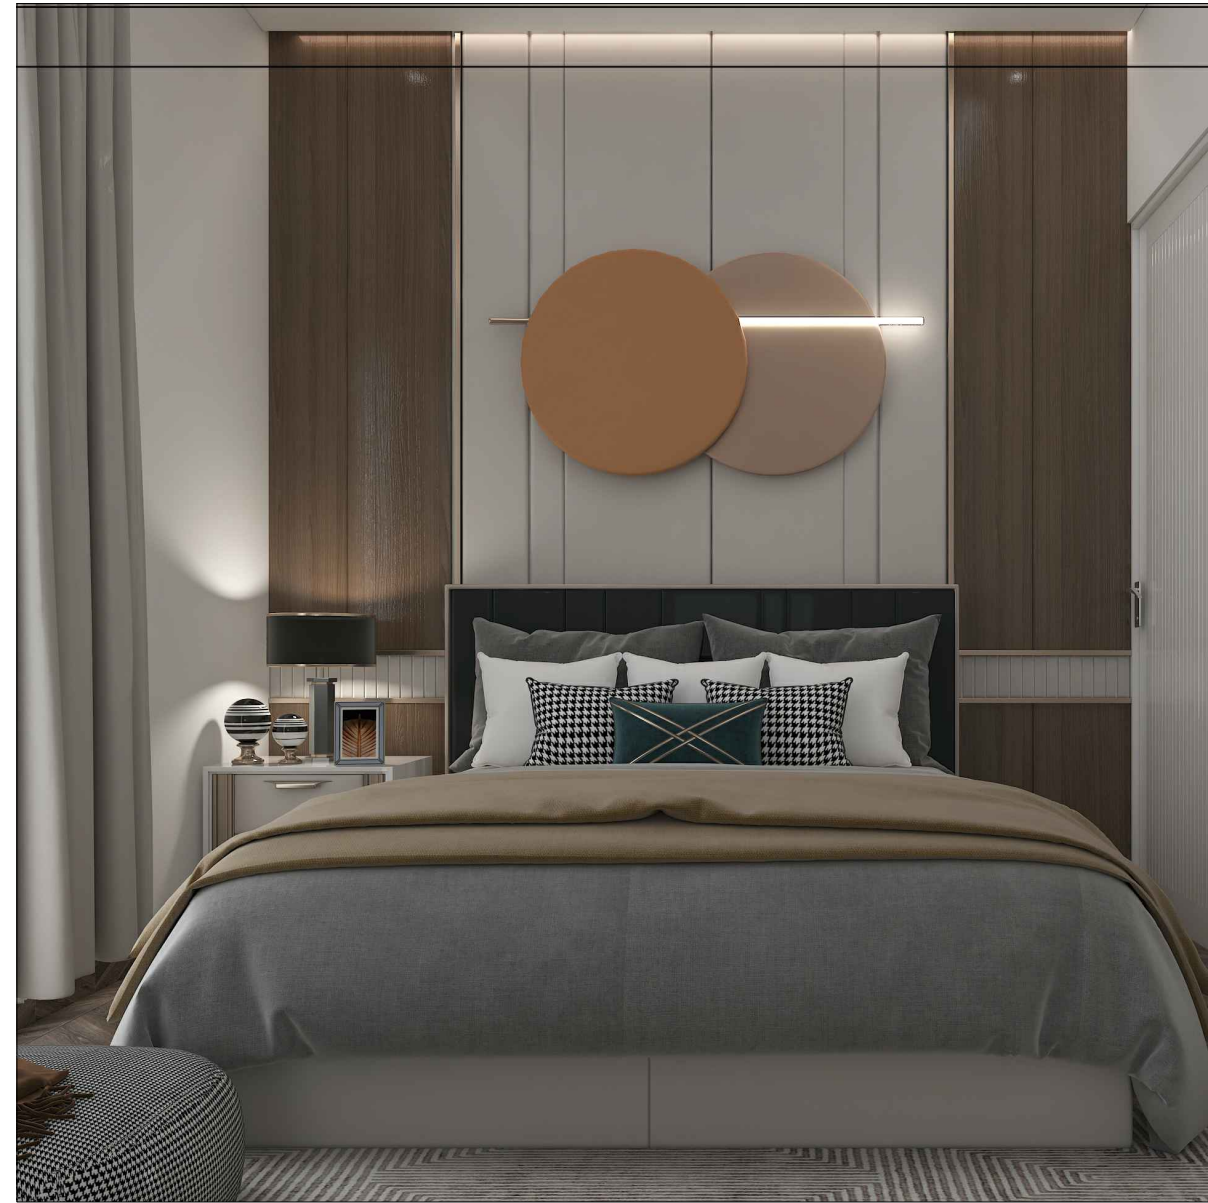

REFERENCE IMAGE



DELUSION INTERIO
DESIGN | DECOR | DETAIL


DELUSION INTERIO PVT. LTD., GMS ROAD, DEHRADUN


CLIENT NAME:
Mr. Akhilesh Chaudhary

PROJECT:
Proposed Residence

PROPORTION:
NOT TO SCALE

DRAWING:
KIDS BEDROOM BED BACK PANEL

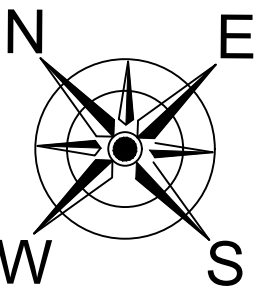


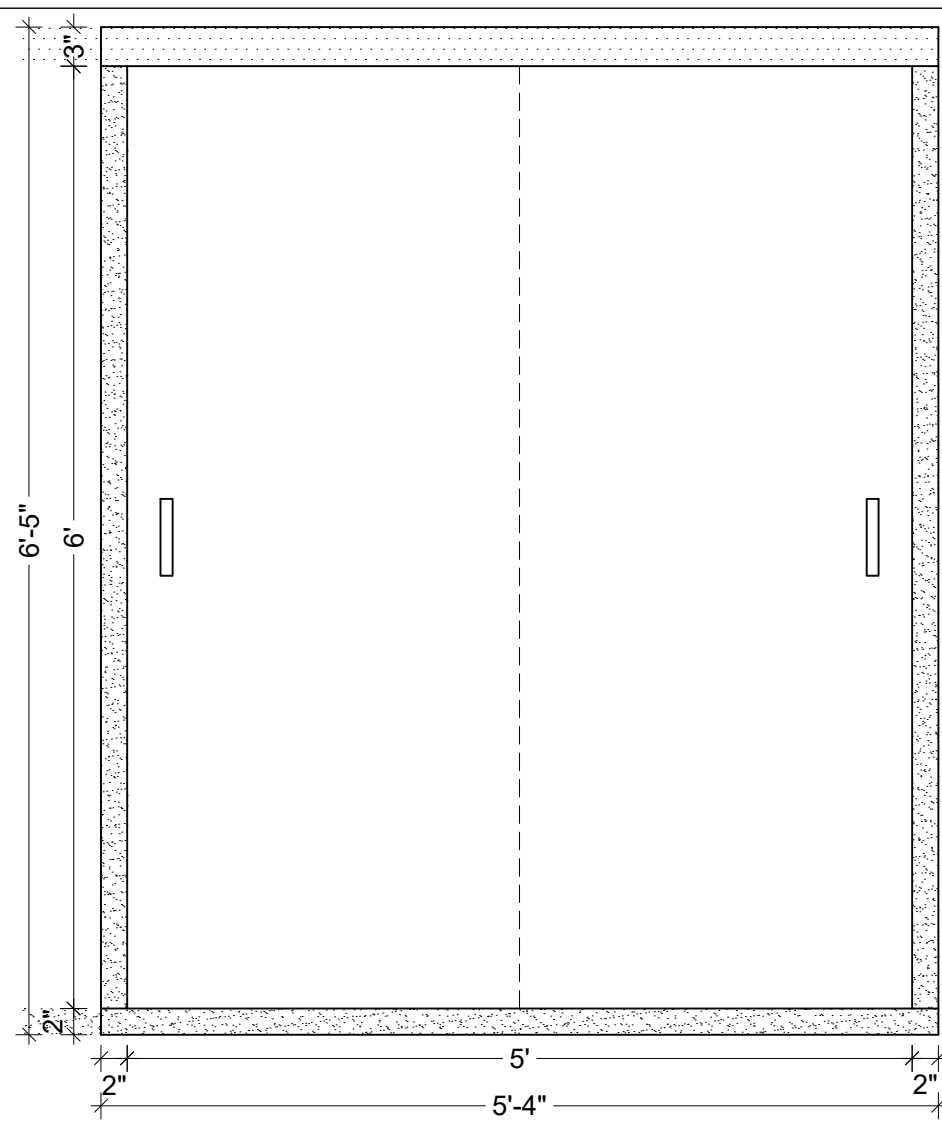


PLAN




REFERENCE IMAGE

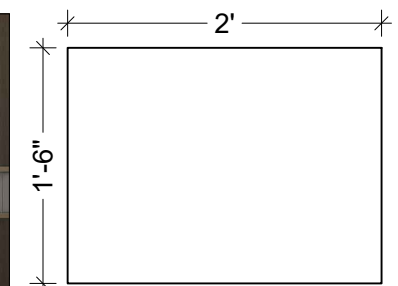


PLAN

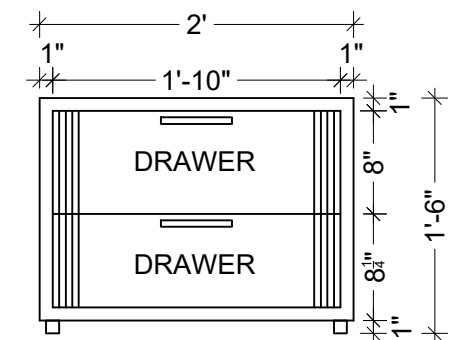

ELEVATION

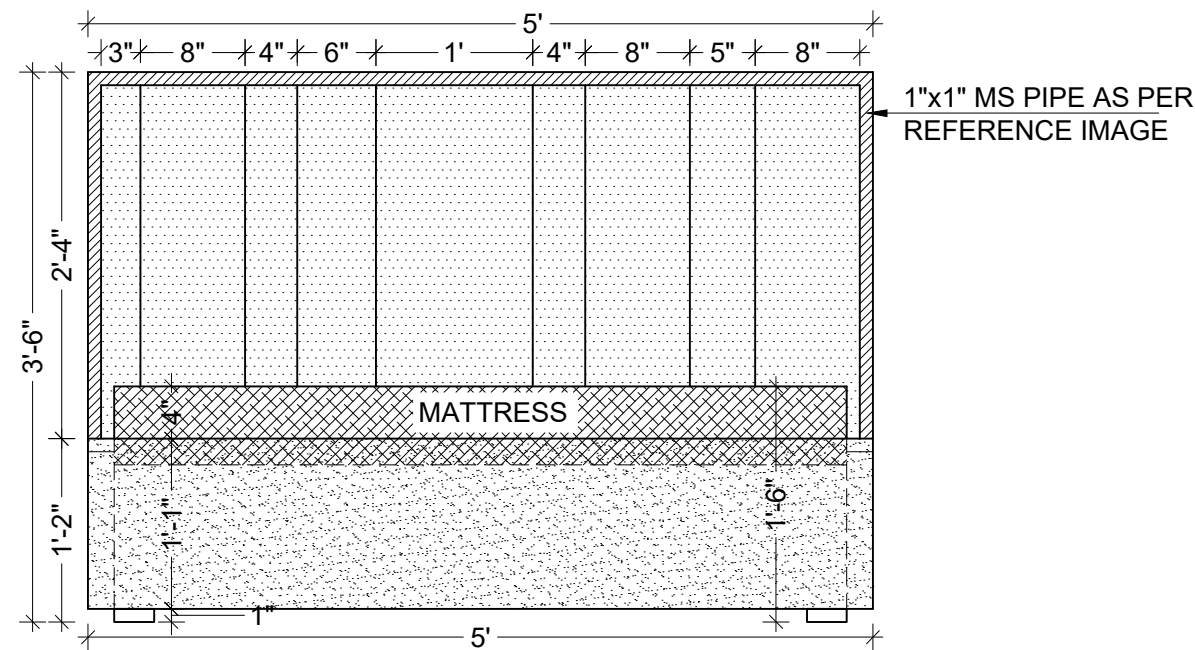

ELEVATION

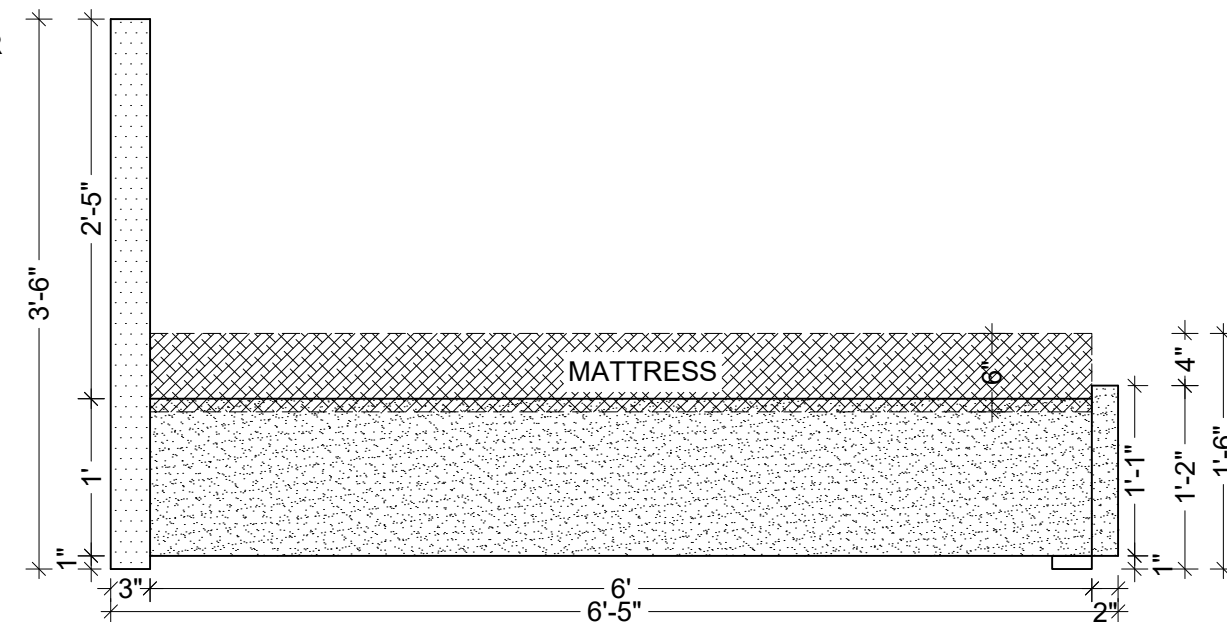

SIDE ELEVATION



DELUSION INTERIO
DESIGN | DECOR | DETAIL


DELUSION INTERIO PVT. LTD., GMS ROAD, DEHRADUN


CLIENT NAME:
Mr. Akhilesh Chaudhary

PROJECT:
Proposed Residence

PROPORTION:
NOT TO SCALE

DRAWING:
KIDS BEDROOM BED & SIDE TABLE

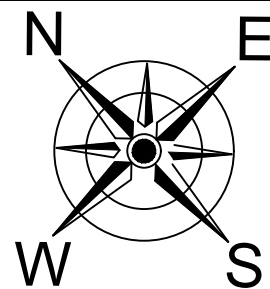

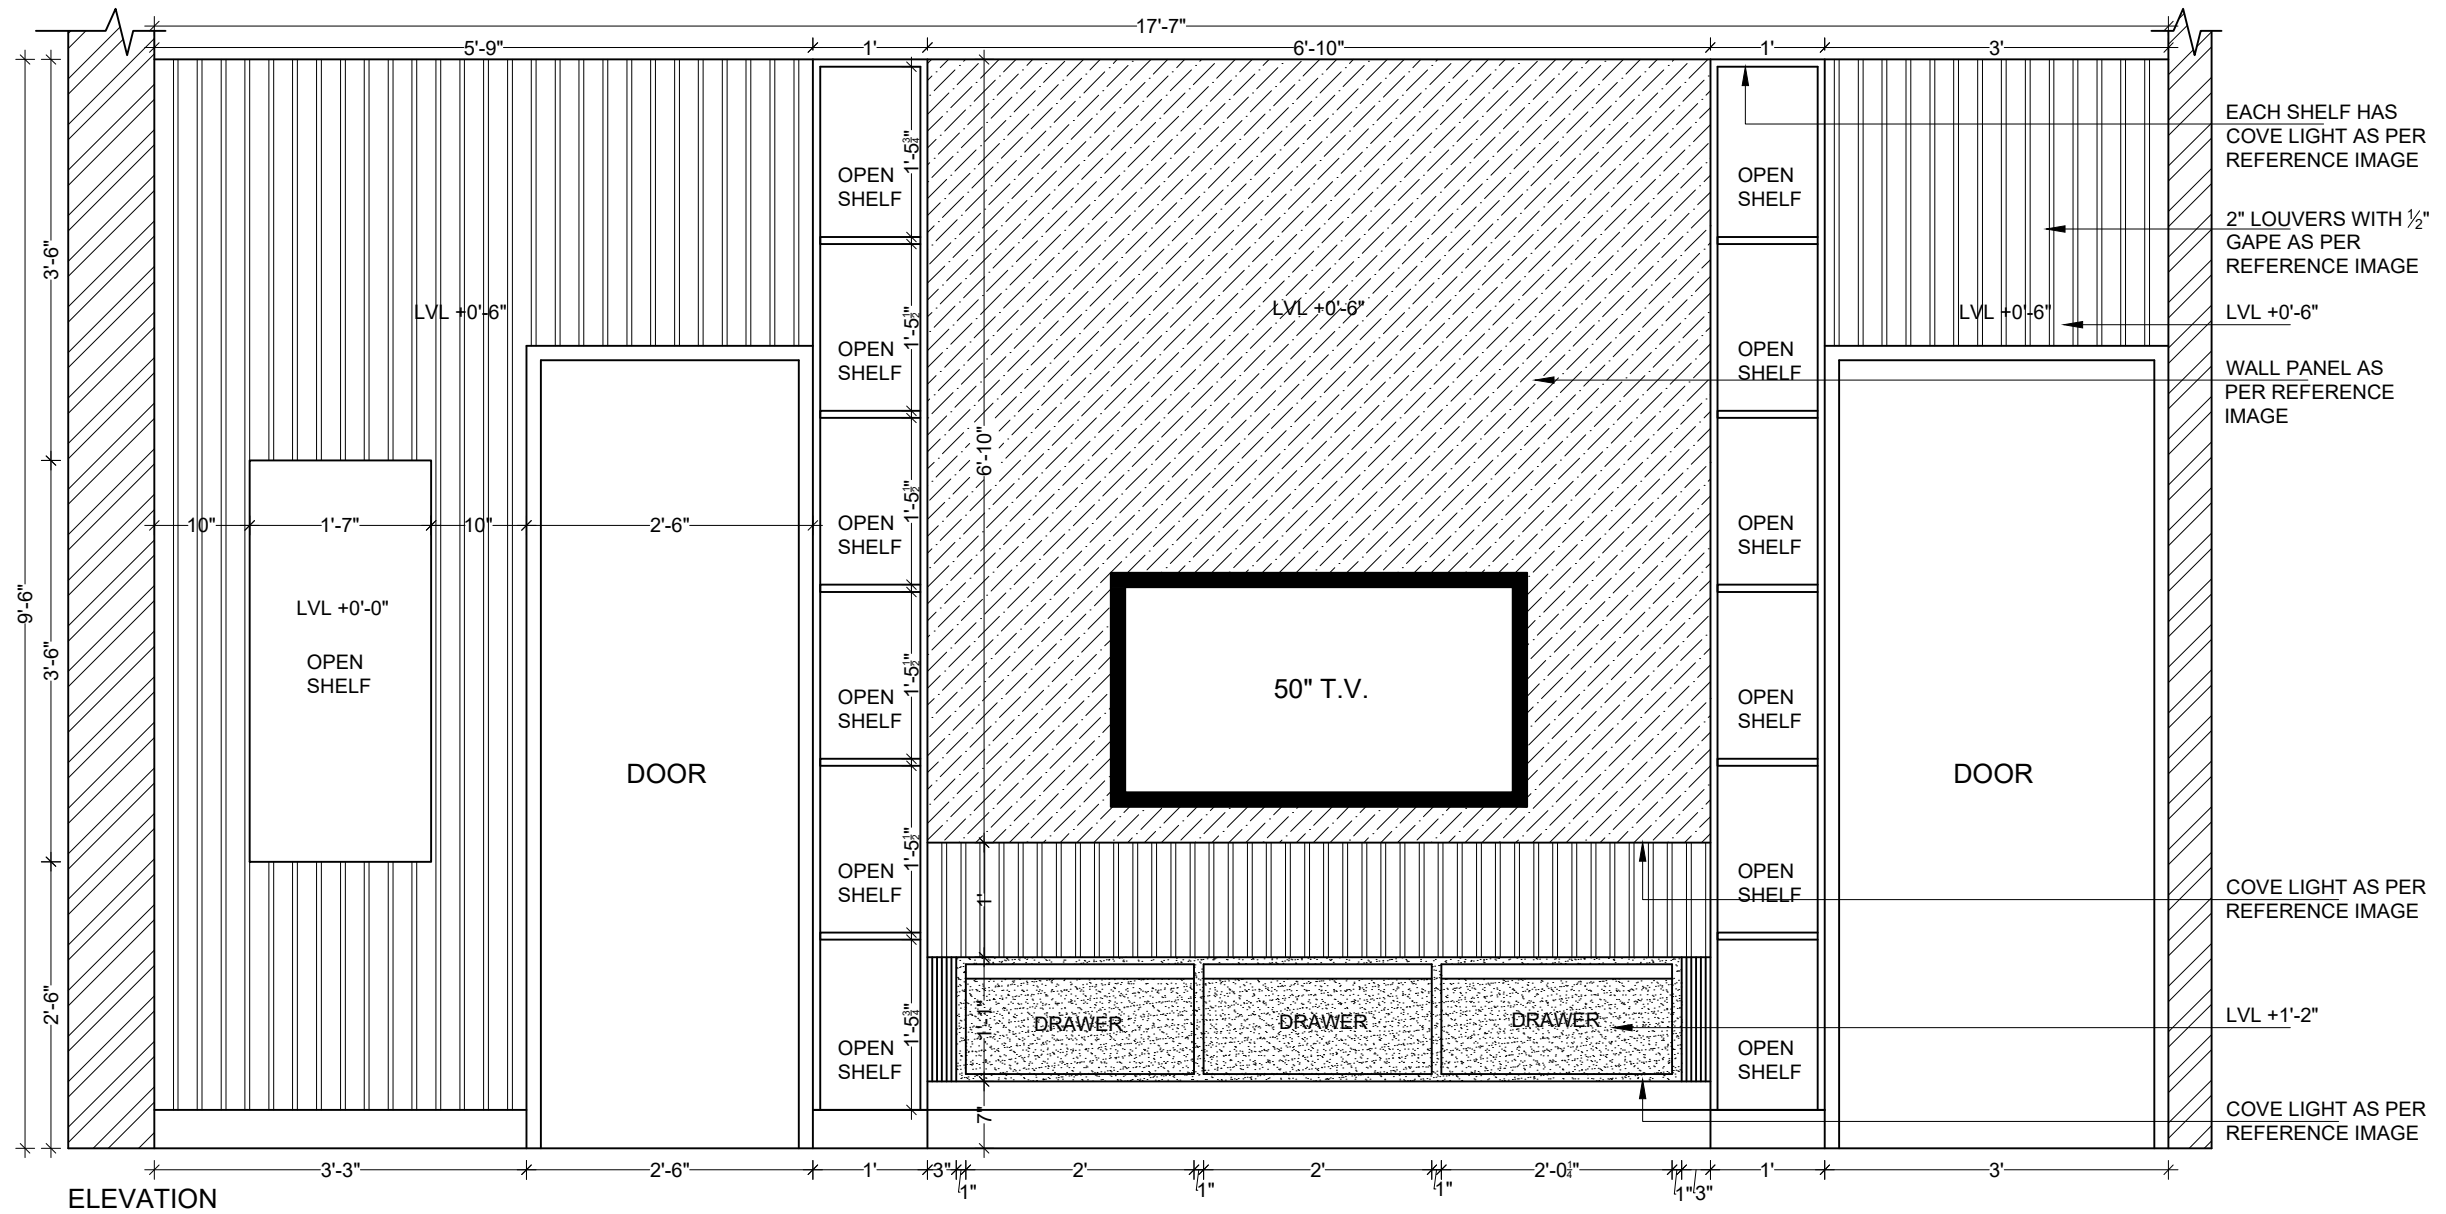

REFERENCE IMAGE



DELUSION INTERIO
DESIGN | DECOR | DETAIL


DELUSION INTERIO PVT. LTD., GMS ROAD, DEHRADUN


CLIENT NAME:
Mr. Akhilesh Chaudhary

PROJECT:
Proposed Residence

PROPORTION:
NOT TO SCALE

DRAWING:
MASTER BEDROOM TV PANEL

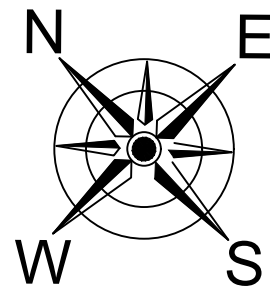

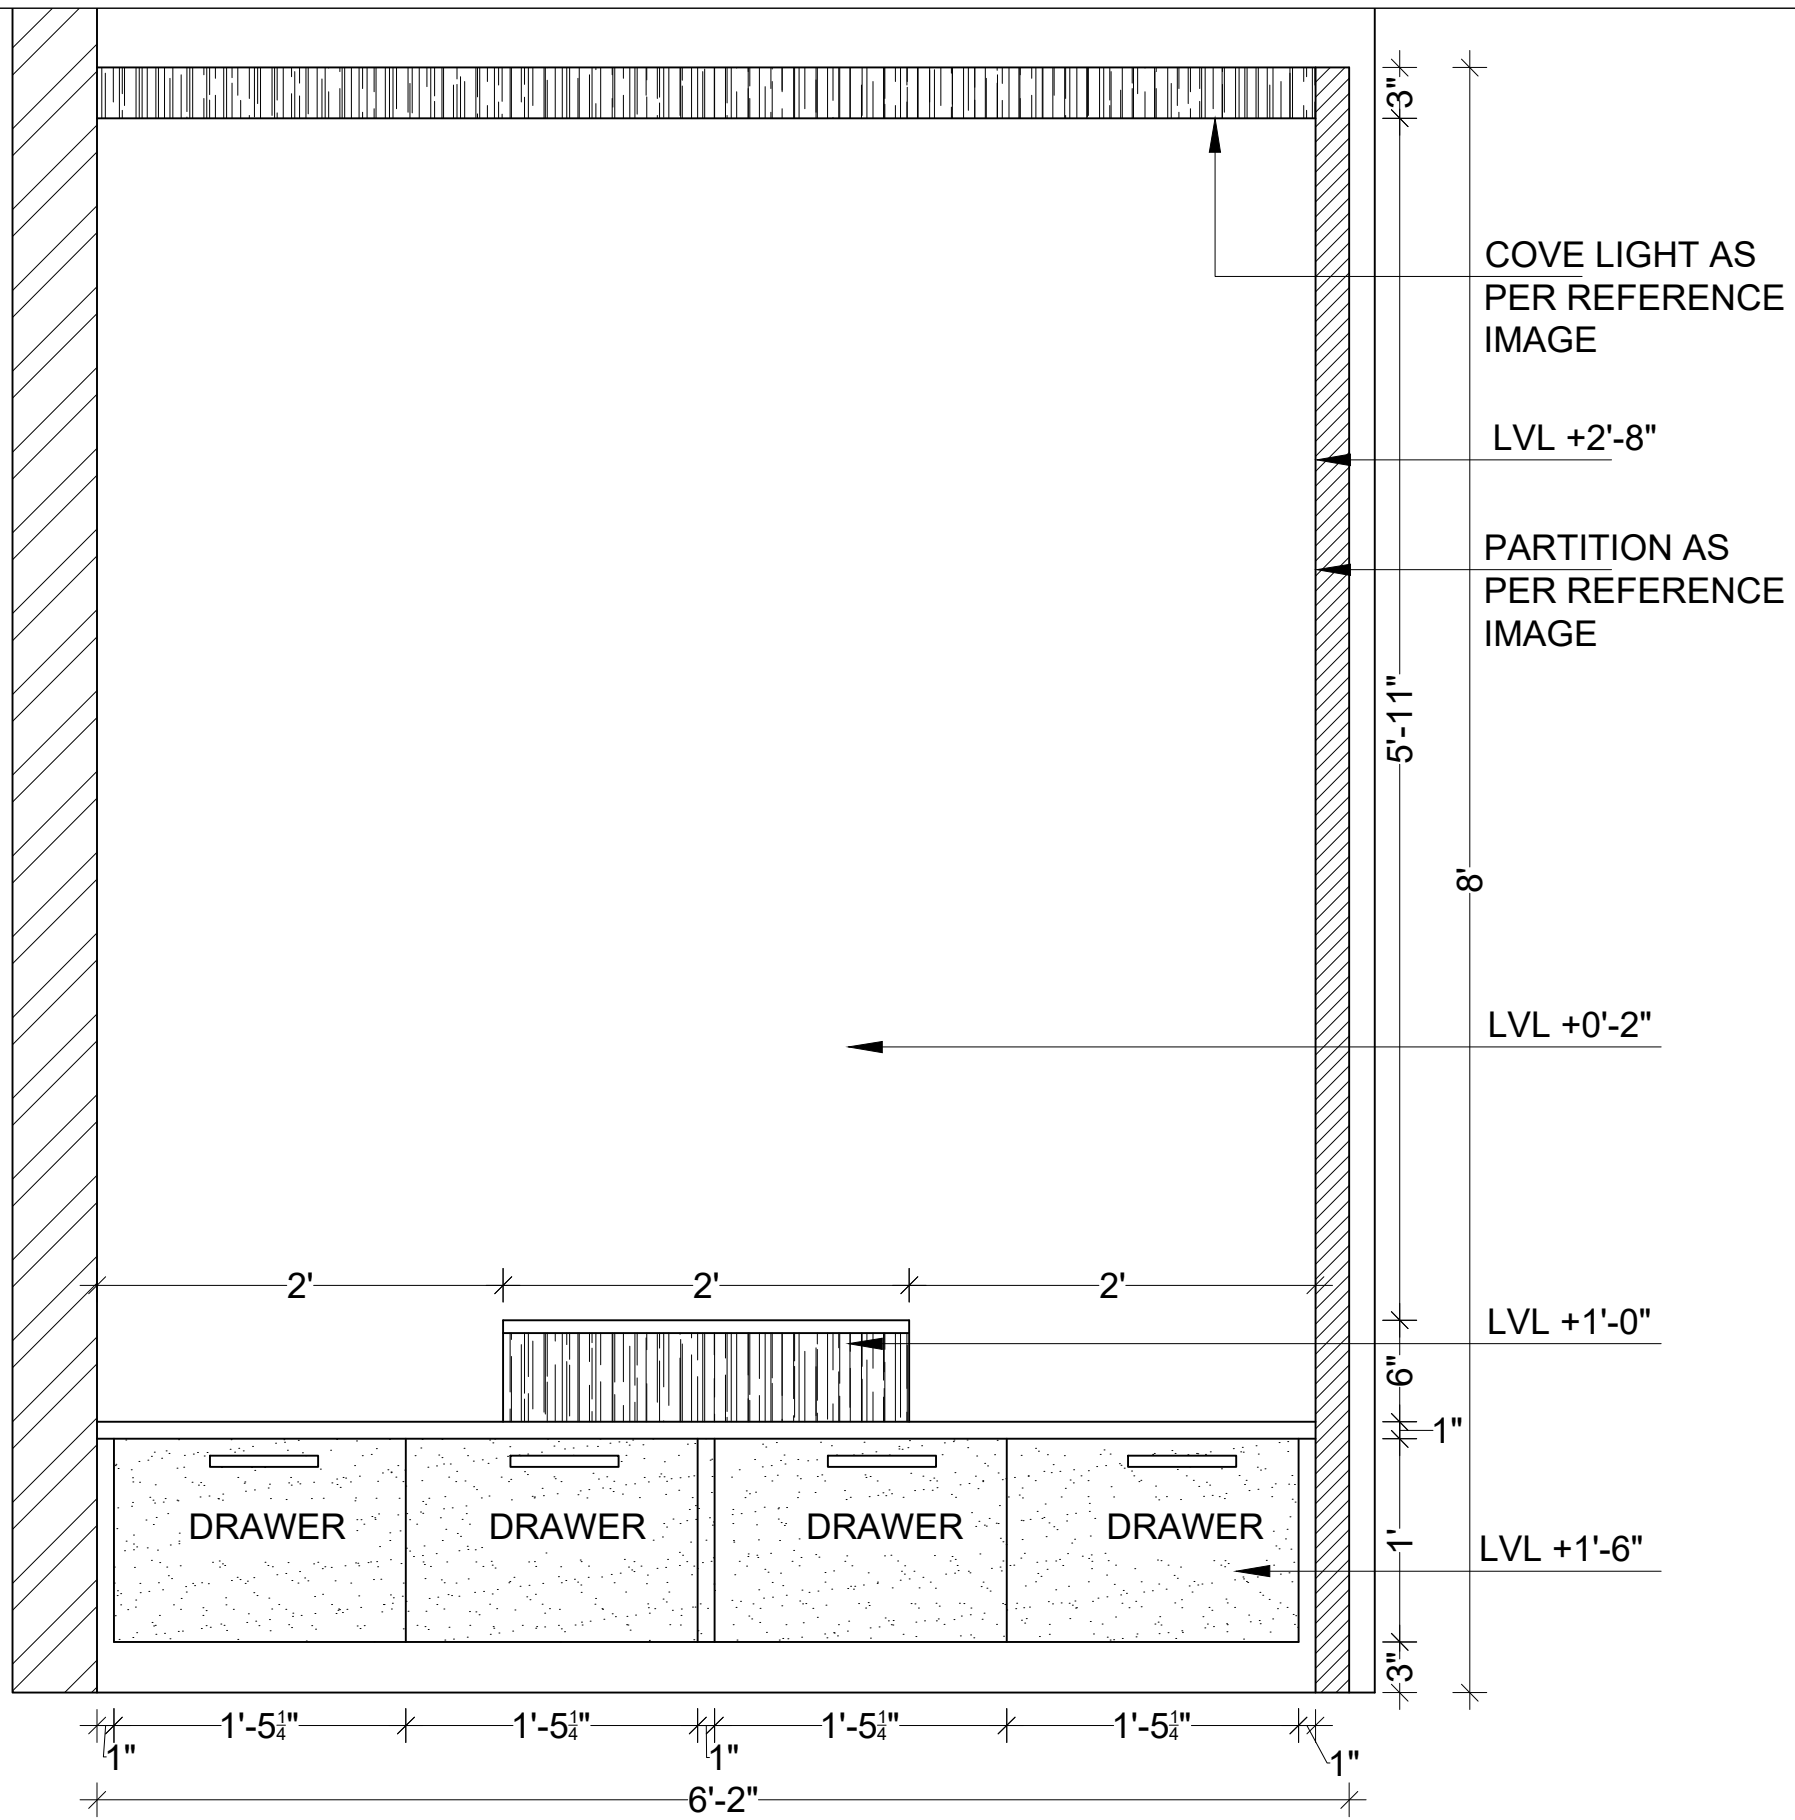

ELEVATION

REFERENCE IMAGE




DELUSION INTERIO PVT. LTD., GMS ROAD, DEHRADUN


CLIENT NAME:
Mr. Akhilesh Chaudhary

PROJECT:
Proposed Residence


PROPORTION:
NOT TO SCALE

DRAWING:
POOJA UNIT

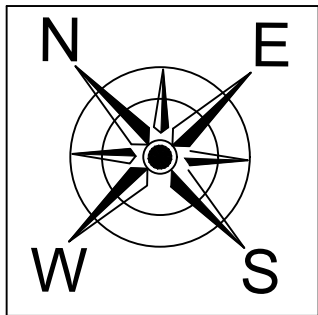

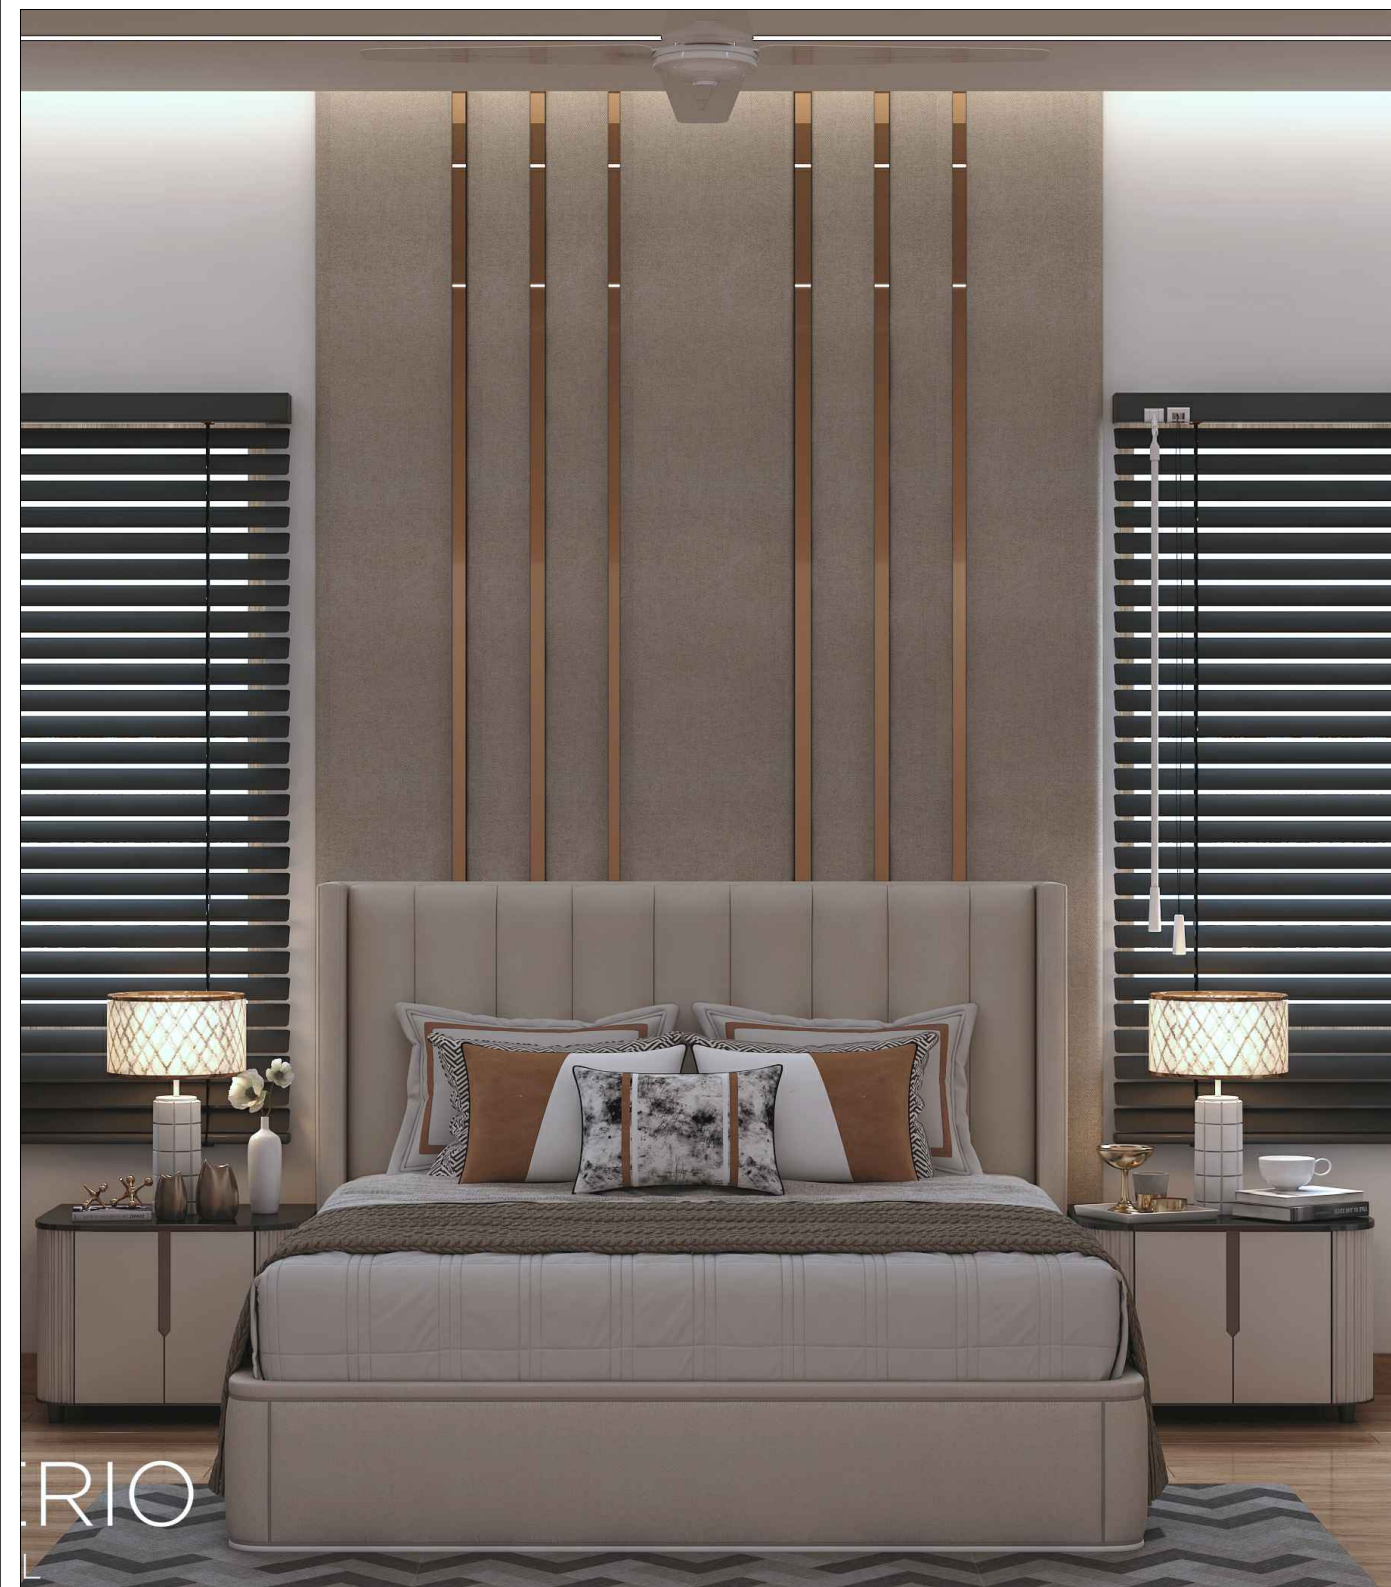

REFERENCE IMAGE

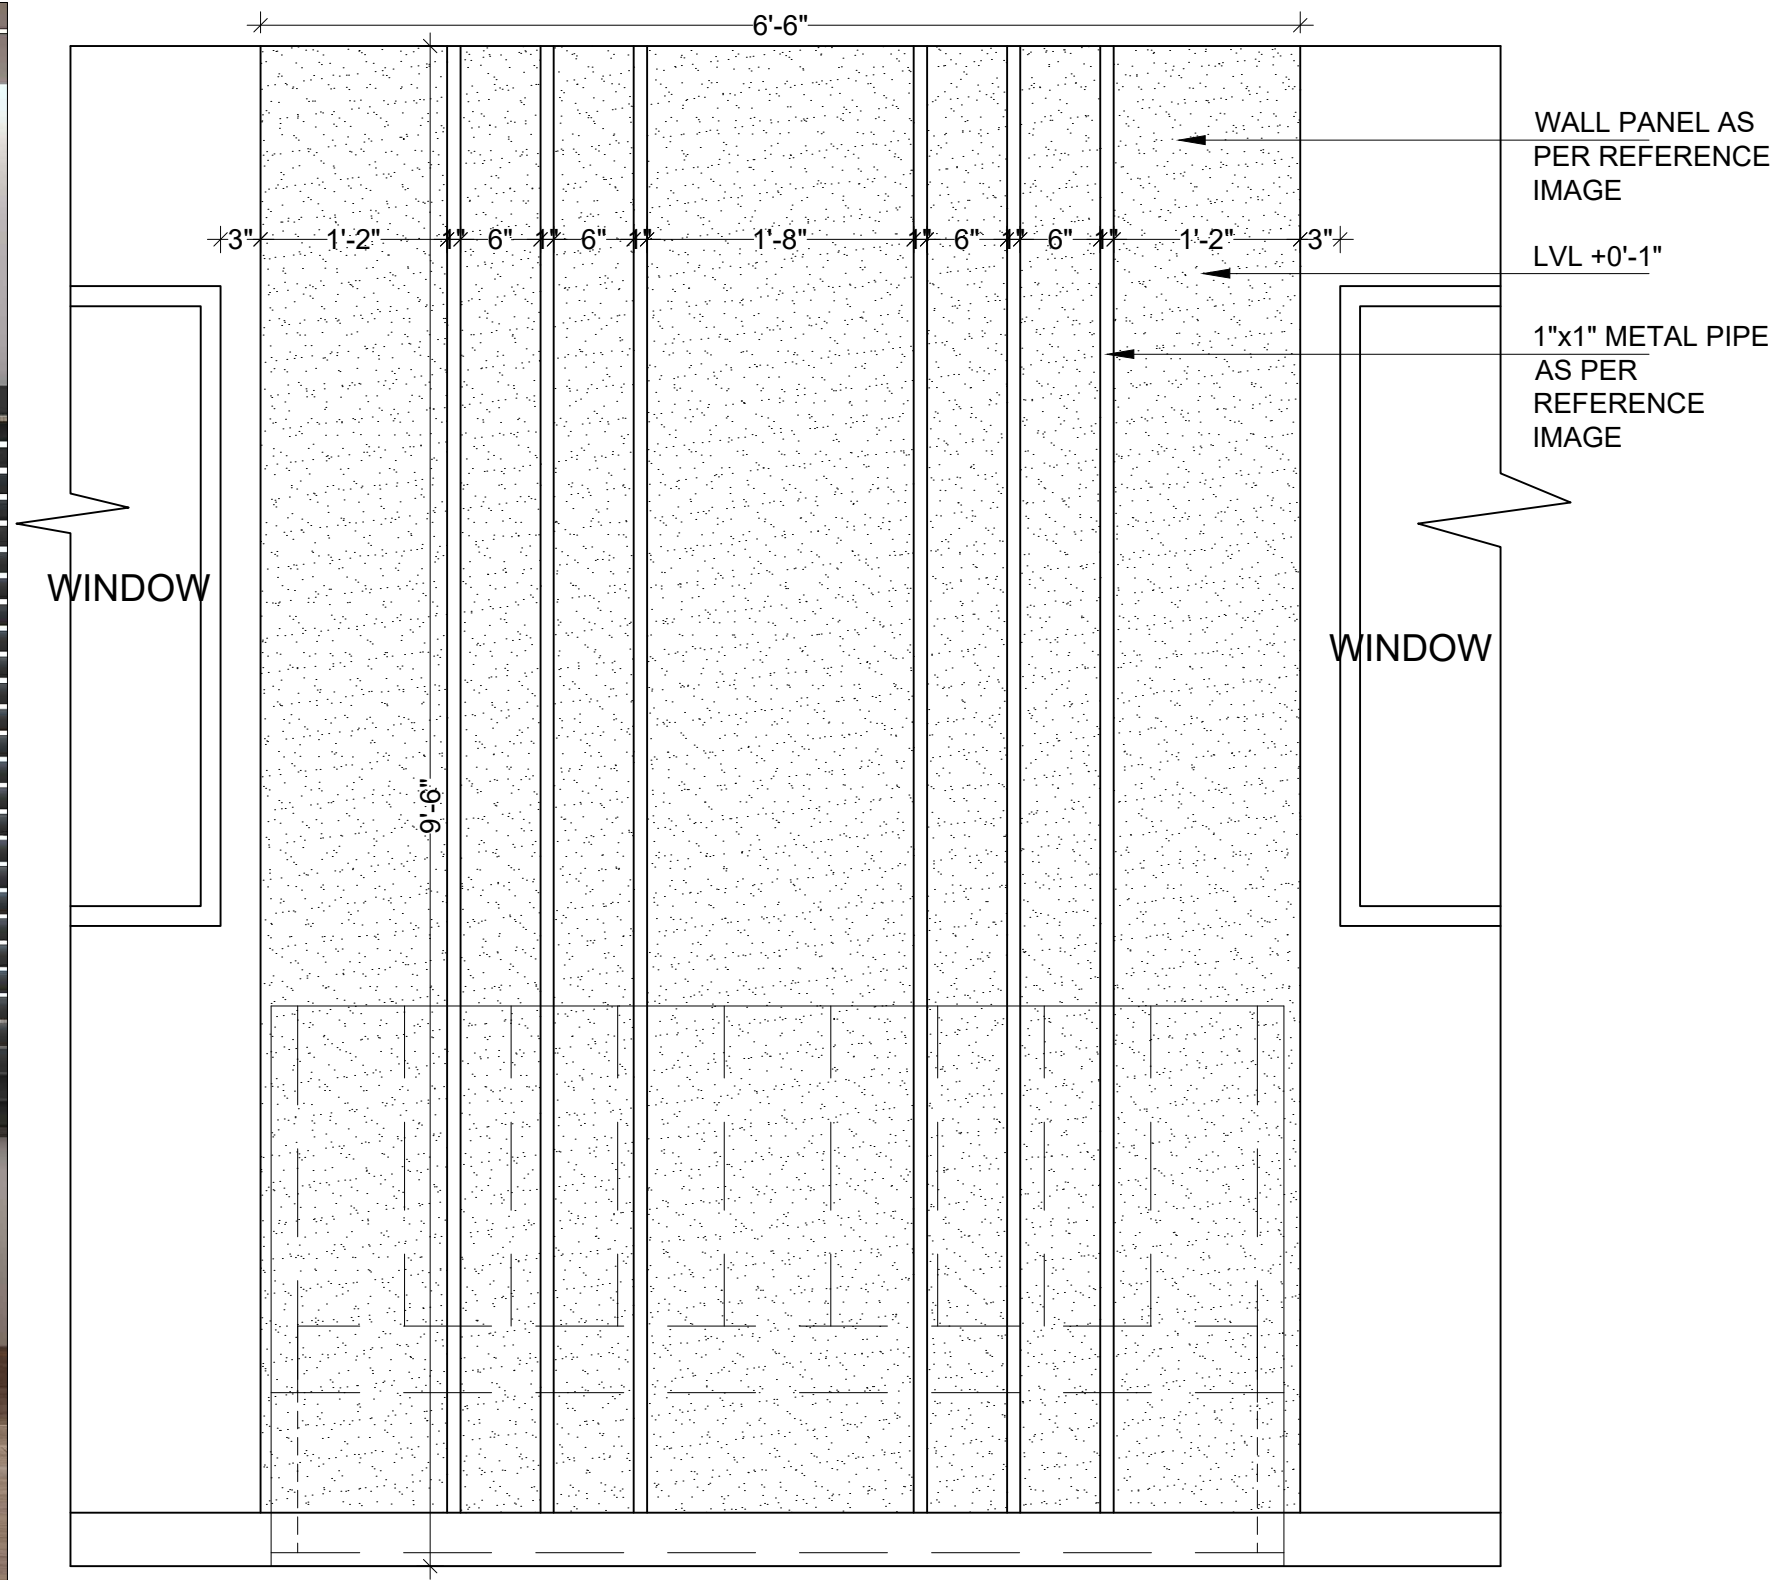

ELEVATION



DELUSION INTERIO
DESIGN | DECOR | DETAIL


DELUSION INTERIO PVT. LTD., GMS ROAD, DEHRADUN


CLIENT NAME:
Mr. Akhilesh Chaudhary

PROJECT:
Proposed Residence

PROPORTION:
NOT TO SCALE

DRAWING:
MASTER BEDROOM BED BACK PANEL

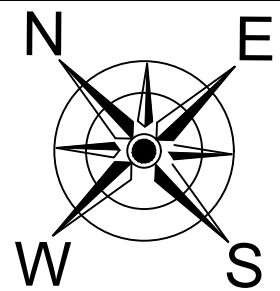


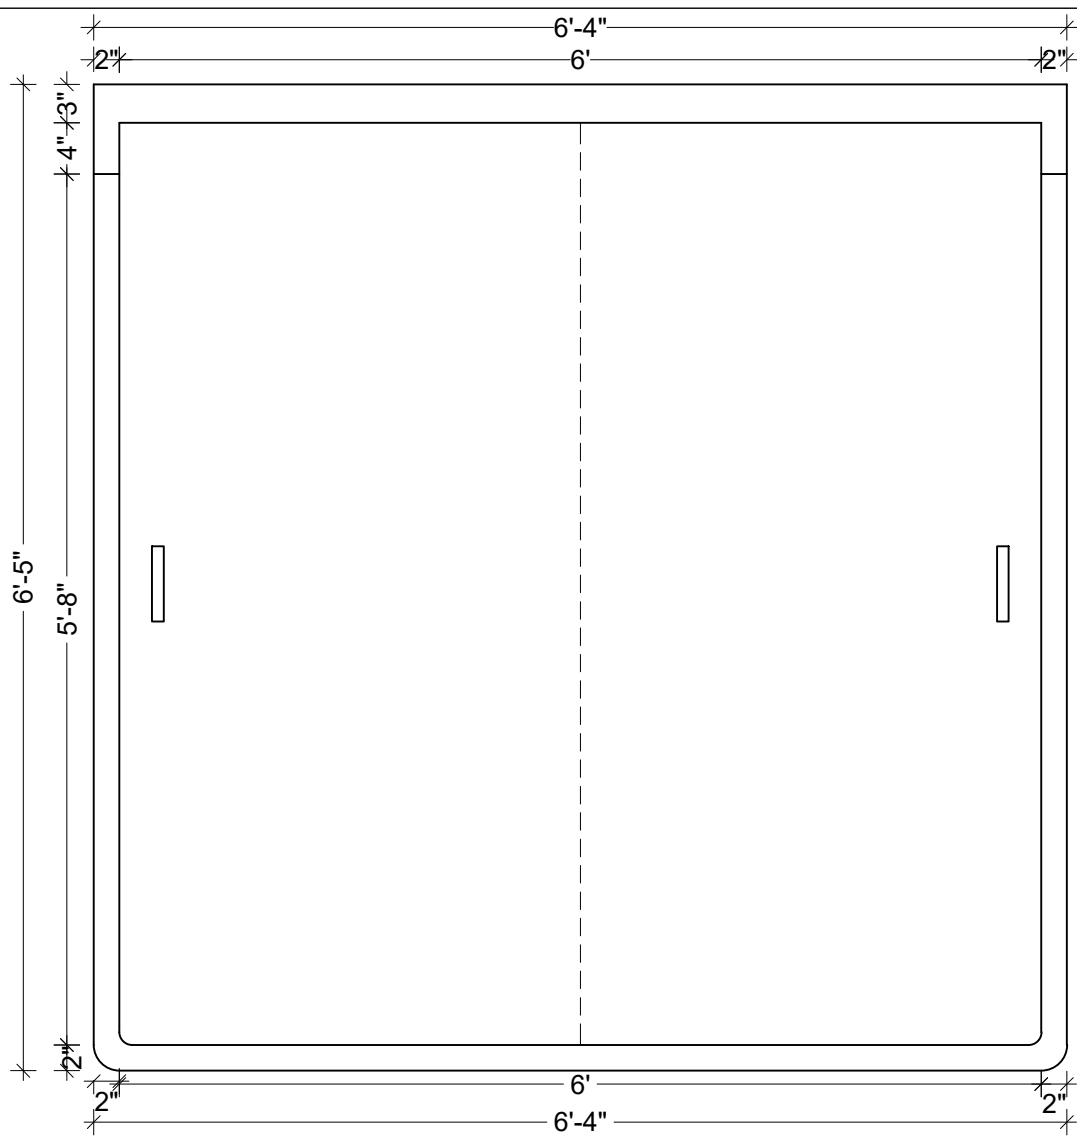


PLAN



REFERENCE IMAGE

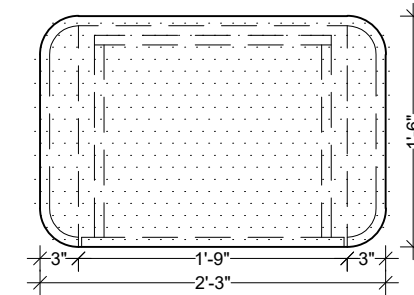


PLAN

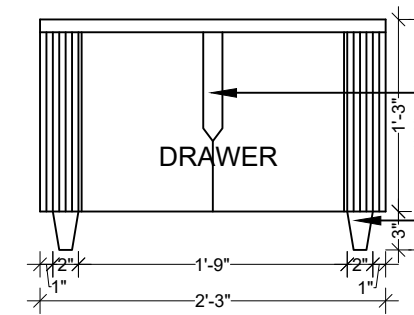

ELEVATION


FINGER GROOVE
AS PER
REFERENCE IMAGE

LEG AS PER
REFERENCE

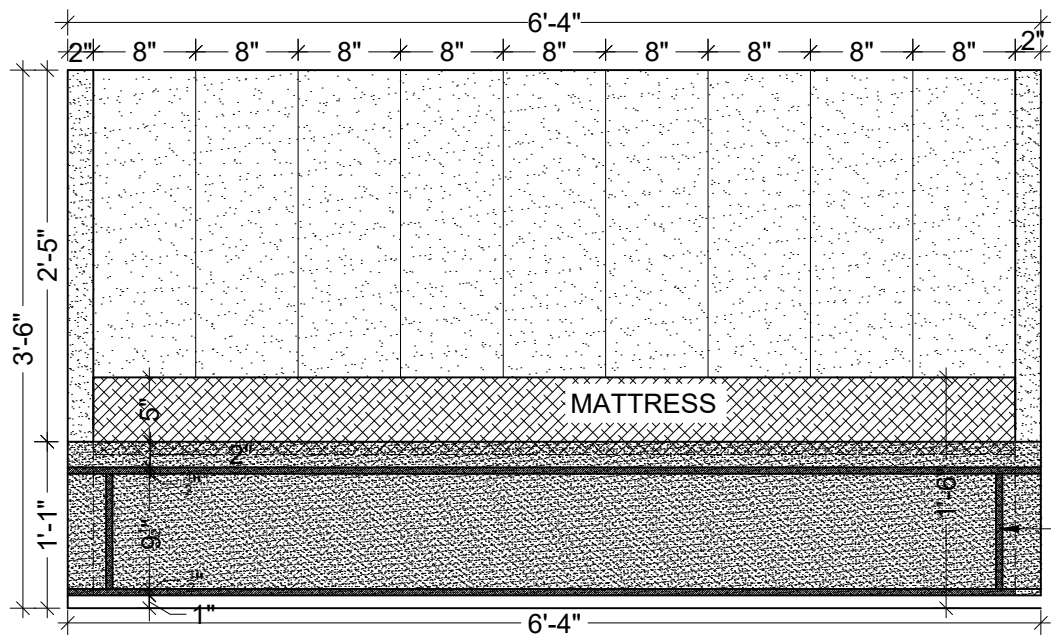

ELEVATION

PIPING AS PER
REFERENCE IMAGE

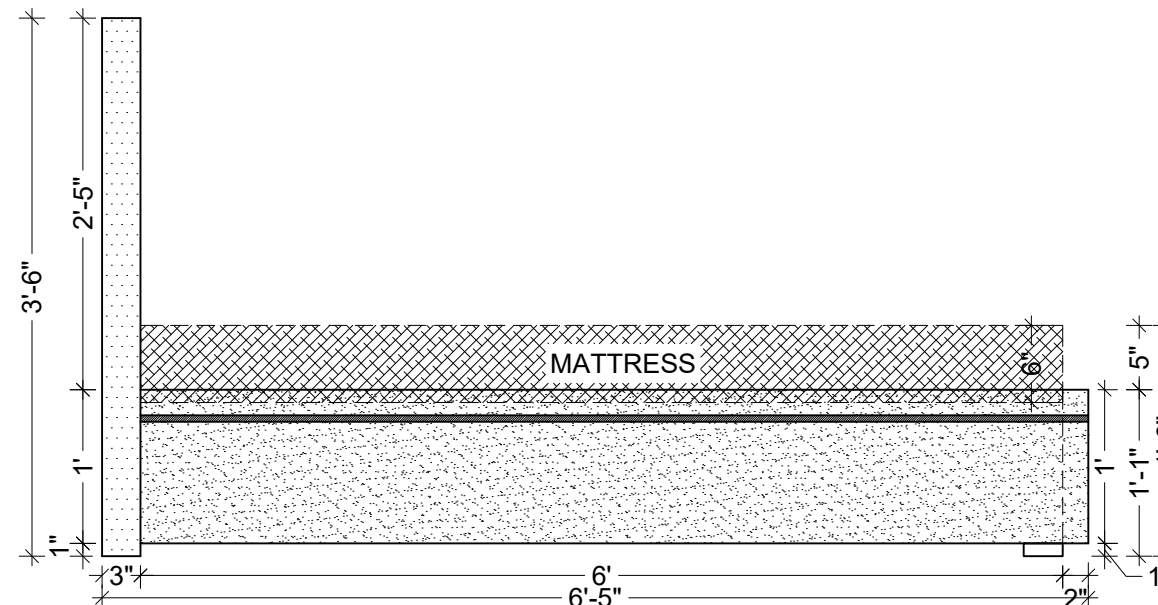

SIDE ELEVATION



DELUSION INTERIO
DESIGN | DECOR | DETAIL


DELUSION INTERIO PVT. LTD., GMS ROAD, DEHRADUN


CLIENT NAME:
Mr. Akhilesh Chaudhary

PROJECT:
Proposed Residence

PROPORTION:
NOT TO SCALE

DRAWING:
MASTER BEDROOM BED & SIDE TABLE

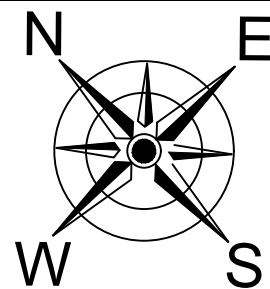


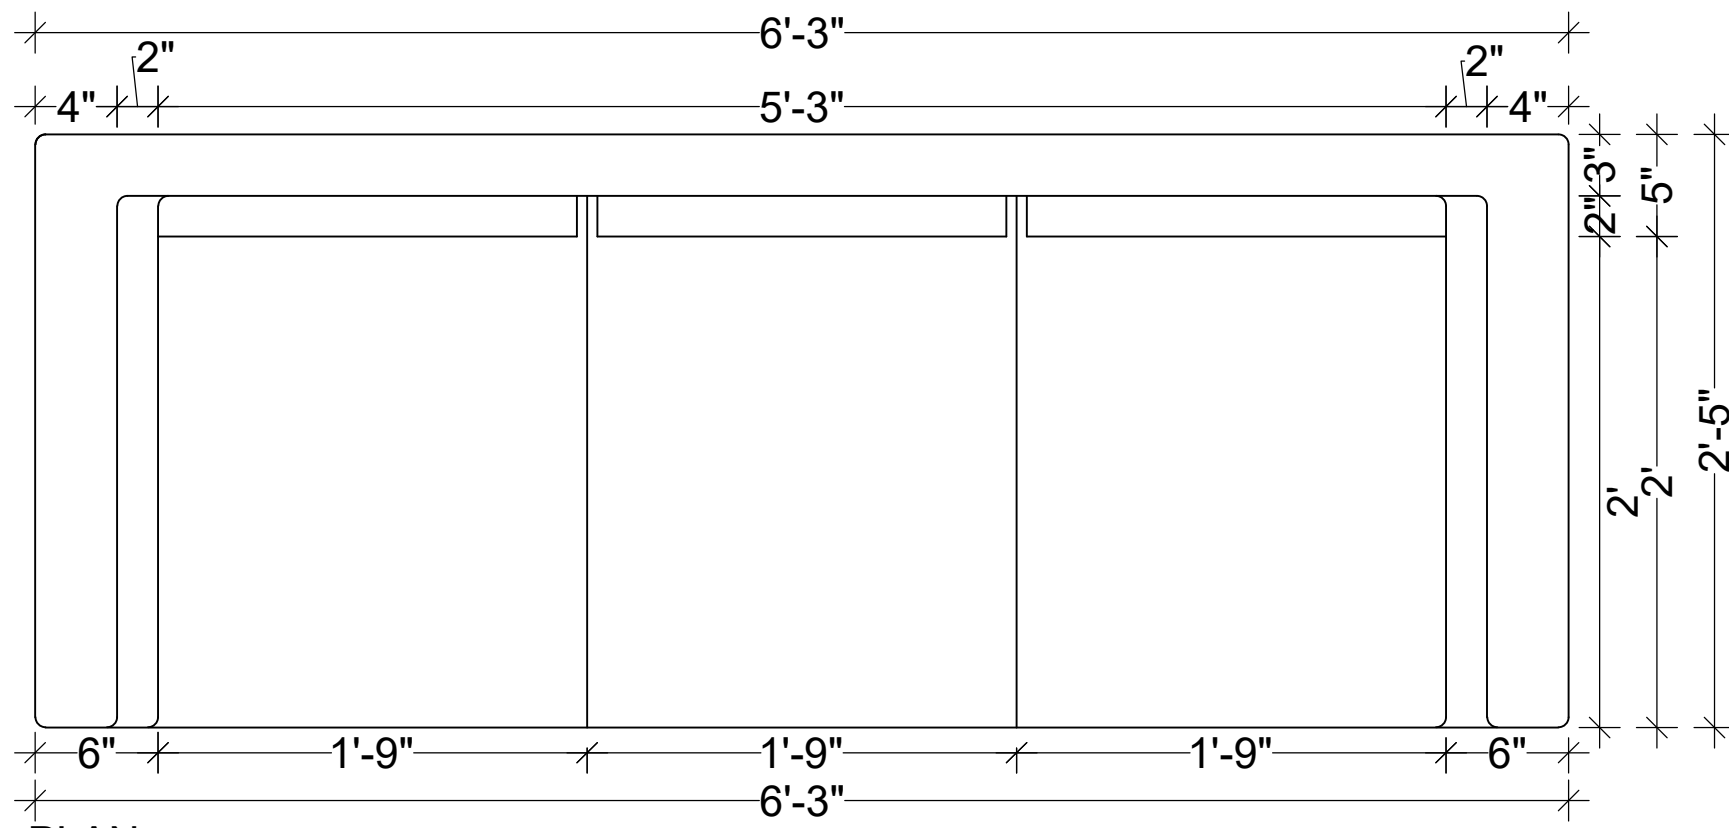


PLAN



REFERENCE IMAGE

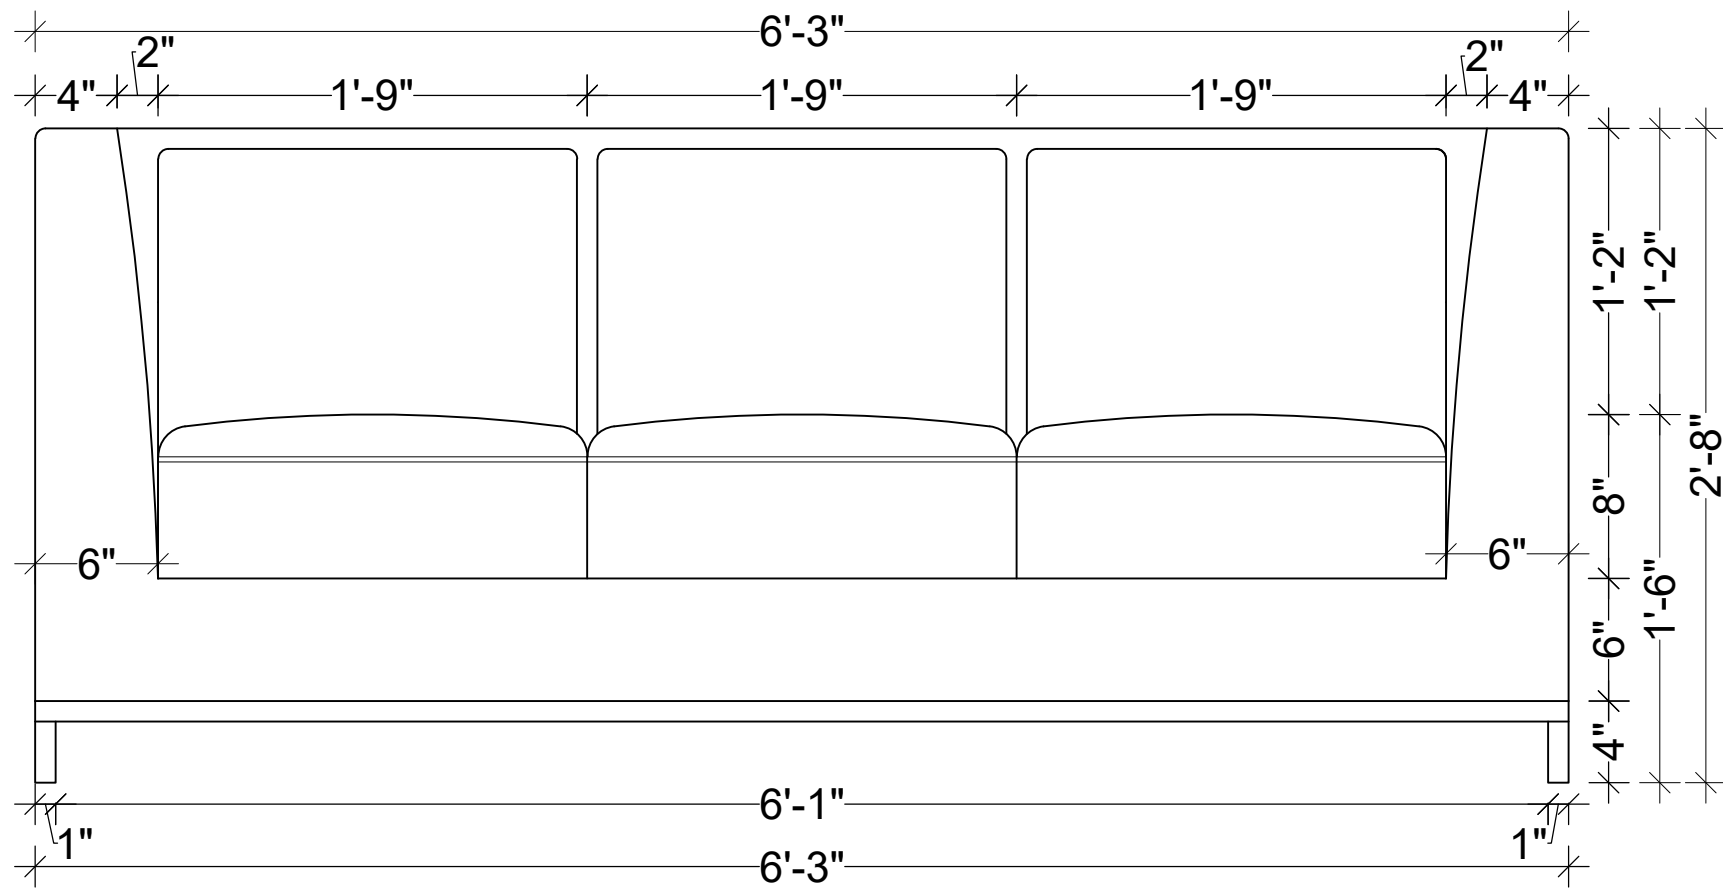

ELEVATION

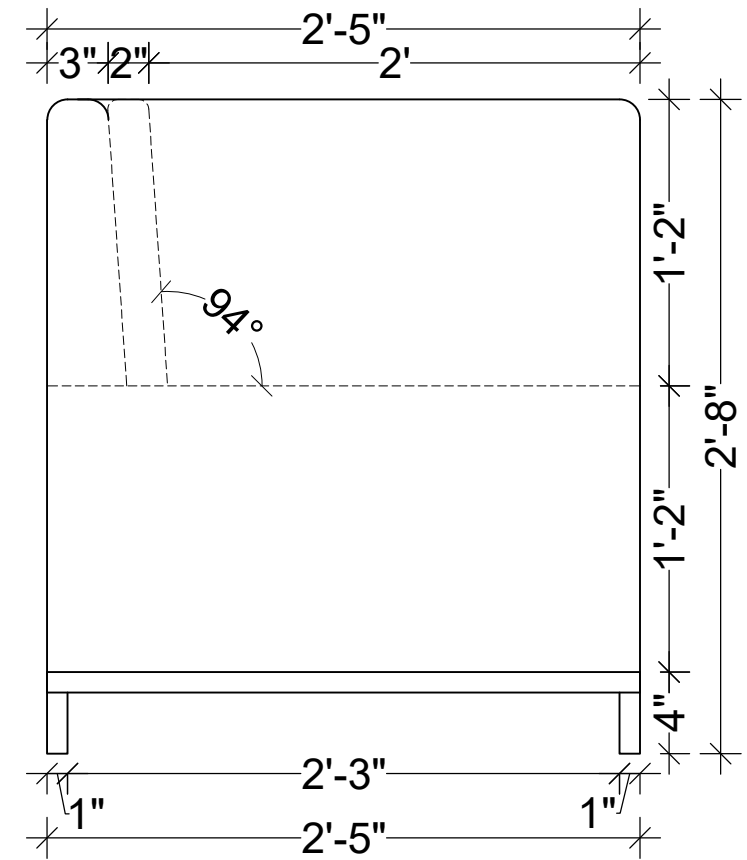

SIDE ELEVATION



DELUSION INTERIO
DESIGN | DECOR | DETAIL


DELUSION INTERIO PVT. LTD., GMS ROAD, DEHRADUN


CLIENT NAME:
Mr. Akhilesh Chaudhary

PROJECT:
Proposed Residence

PROPORTION:
NOT TO SCALE

DRAWING:
MASTER BEDROOM SOFA

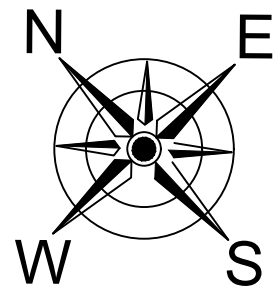

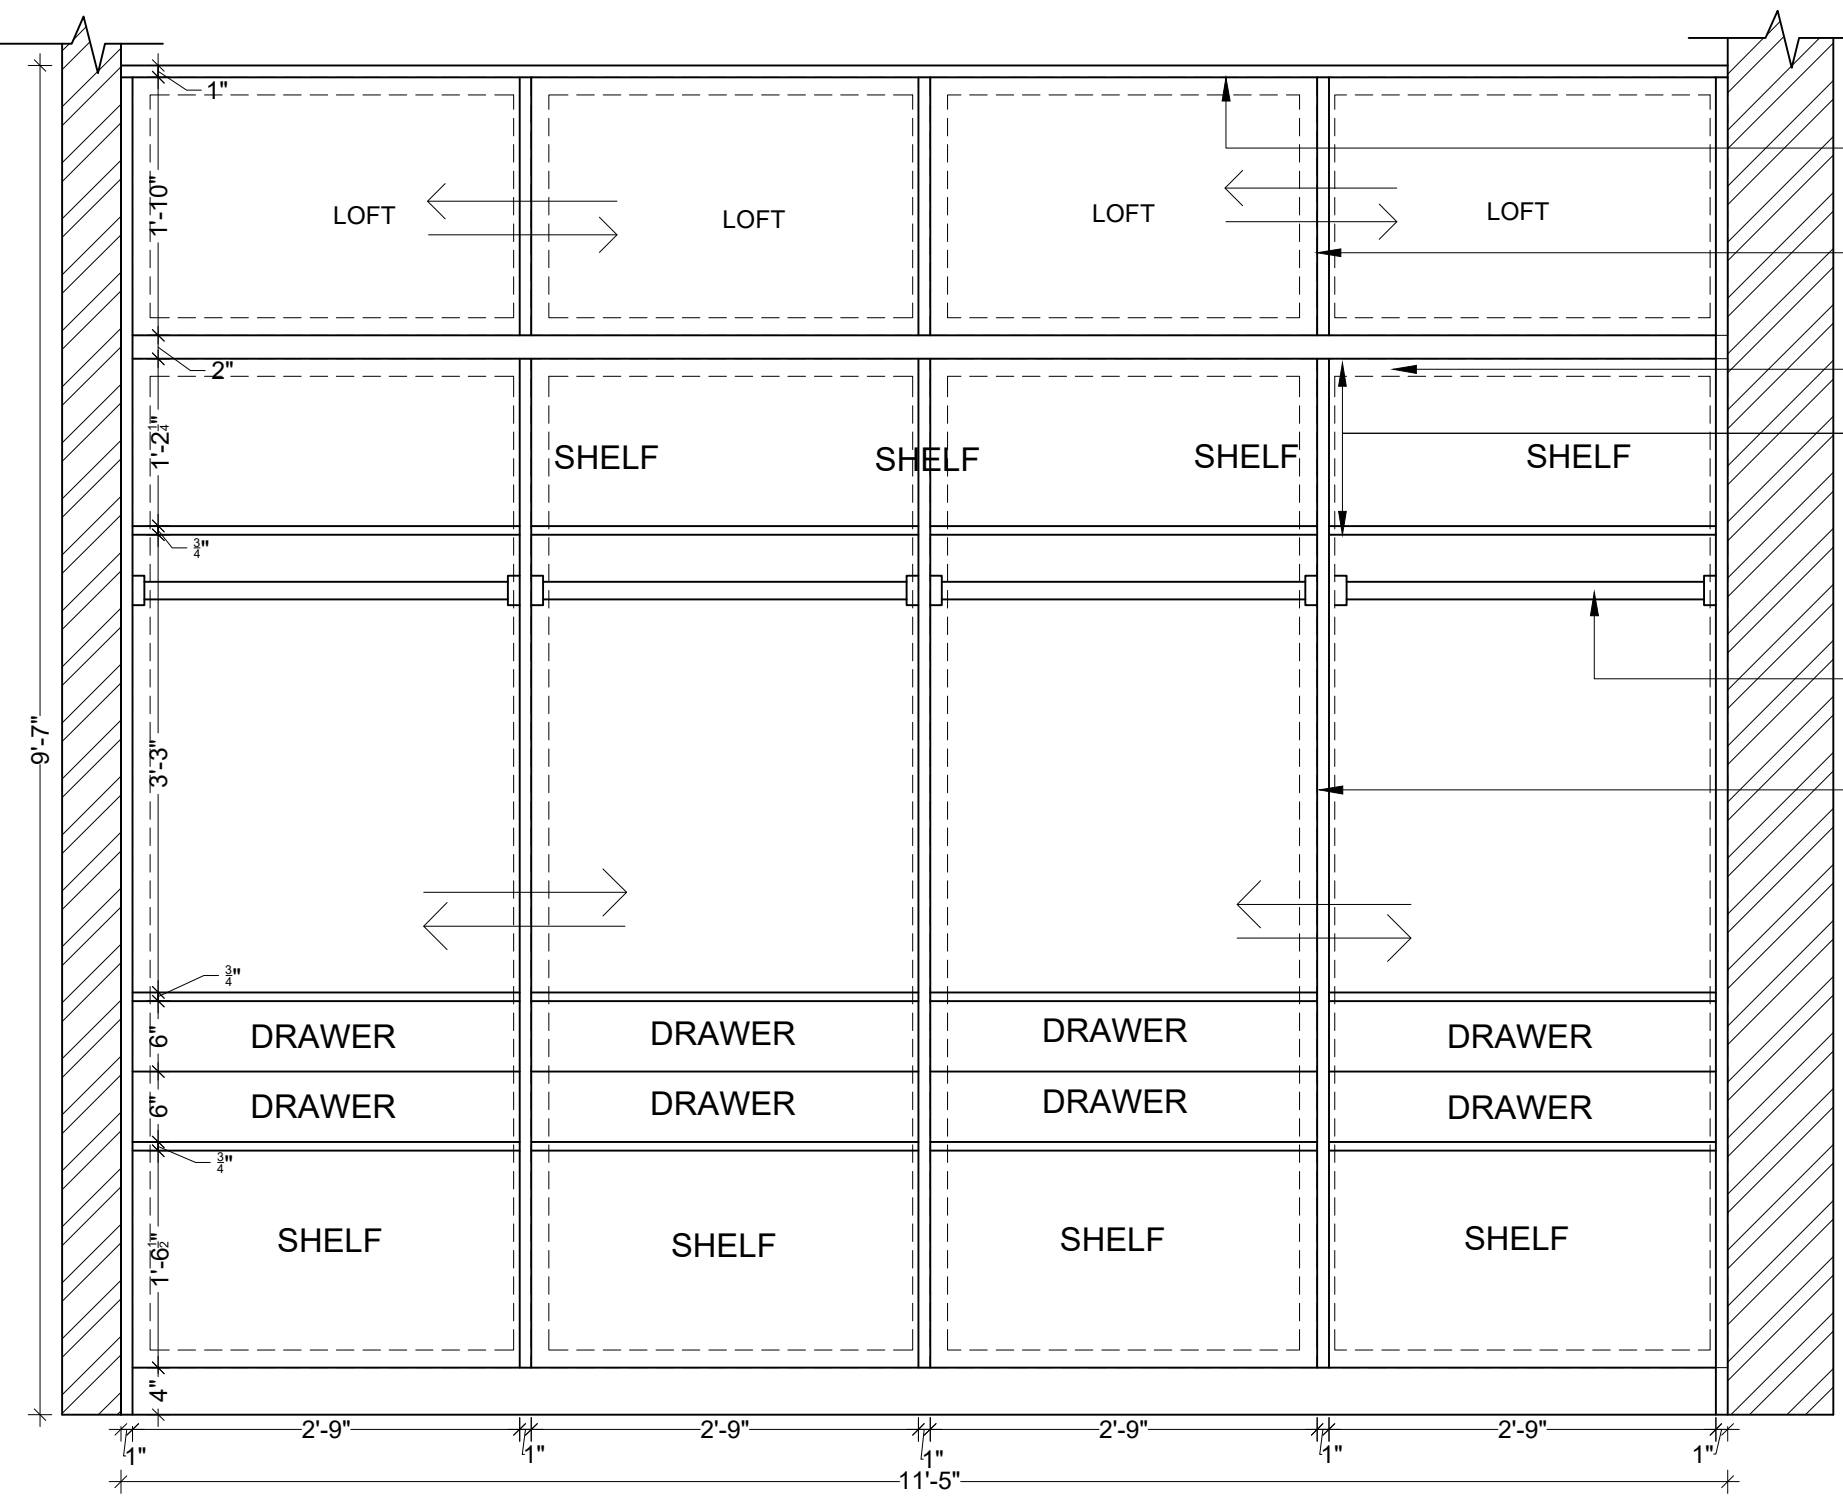

EACH SHELF HAS
COVE LIGHT AS PER
REFERENCE IMAGE
SLIDING SHUTTER AS
PER REFERENCE IMAGE

LVL +2'-0"

EACH SHELF
HAS COVE
LIGHT AS PER
REFERENCE
IMAGE

HANGING
ROD

SLIDING
SHUTTER AS
PER
REFERENCE
IMAGE



REFERENCE IMAGE

ELEVATION

DELUSION INTERIO
DESIGN | DECOR | DETAIL

DELUSION INTERIO PVT. LTD., GMS ROAD, DEHRADUN

CLIENT NAME:
Mr. Akhilesh Chaudhary

PROJECT:
Proposed Residence

PROPORTION:
NOT TO SCALE

DRAWING:
MASTER BEDROOM WARDROBE

